



**PR** Proposed Flank Elevation  
Scale 1:50




**PR** Proposed Rear Elevation  
Scale 1:50

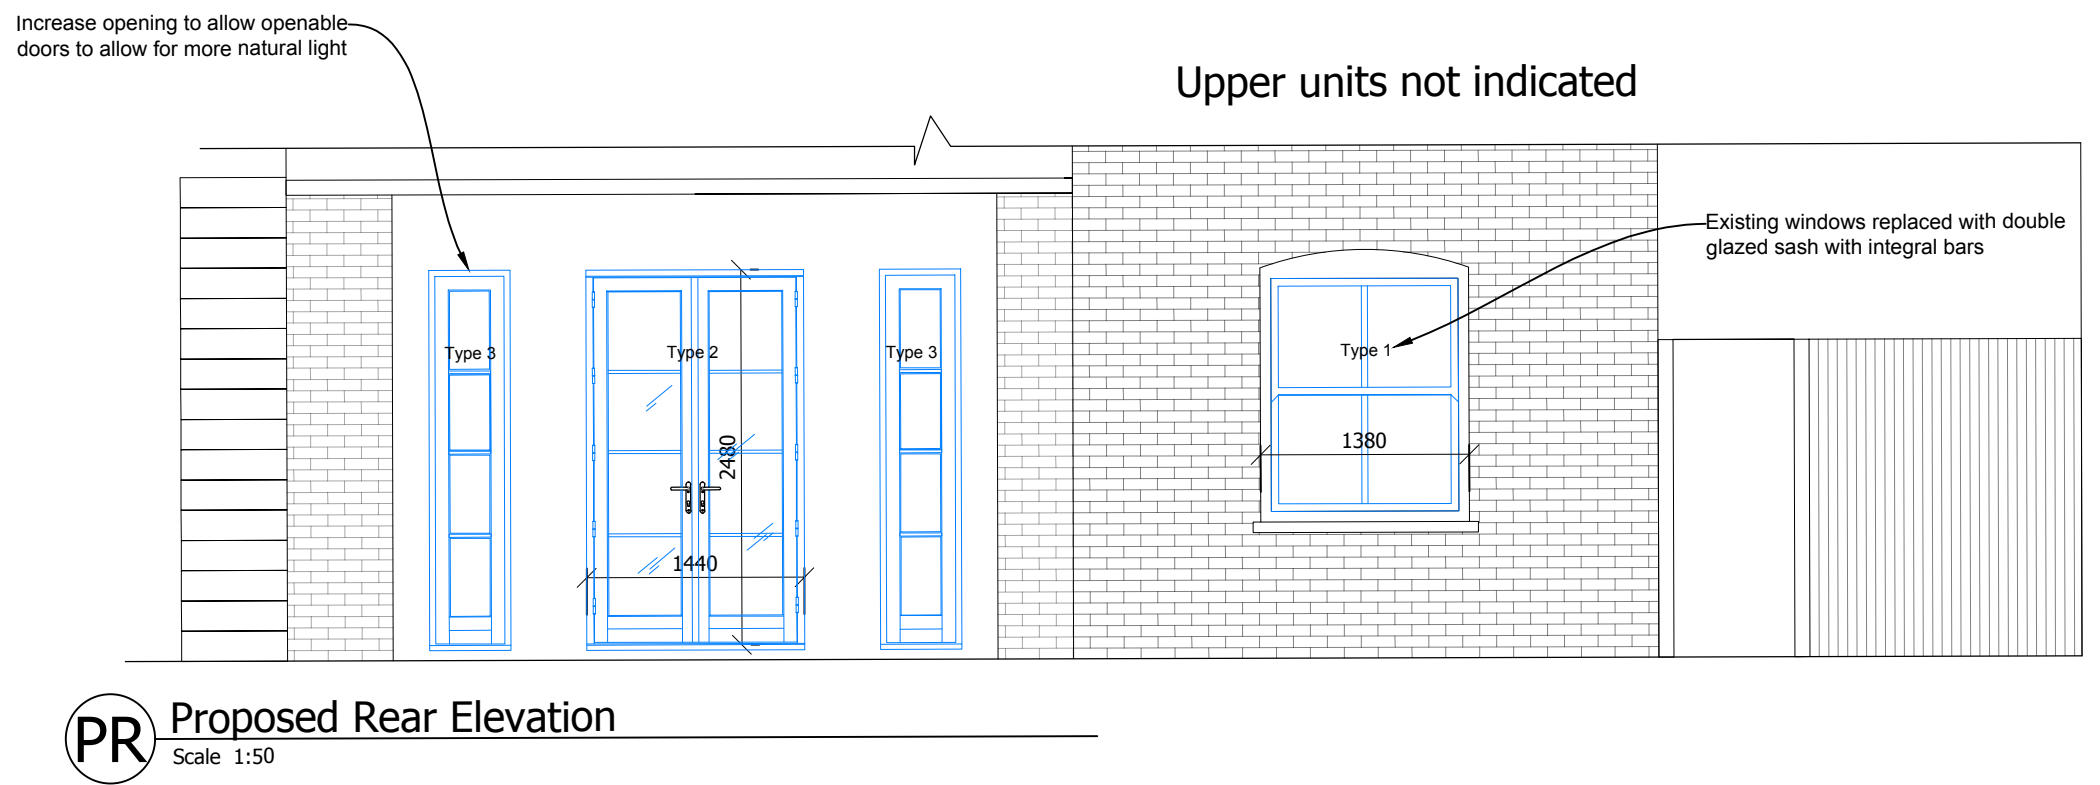


**EX** Existing Flank Elevation  
Scale 1:50

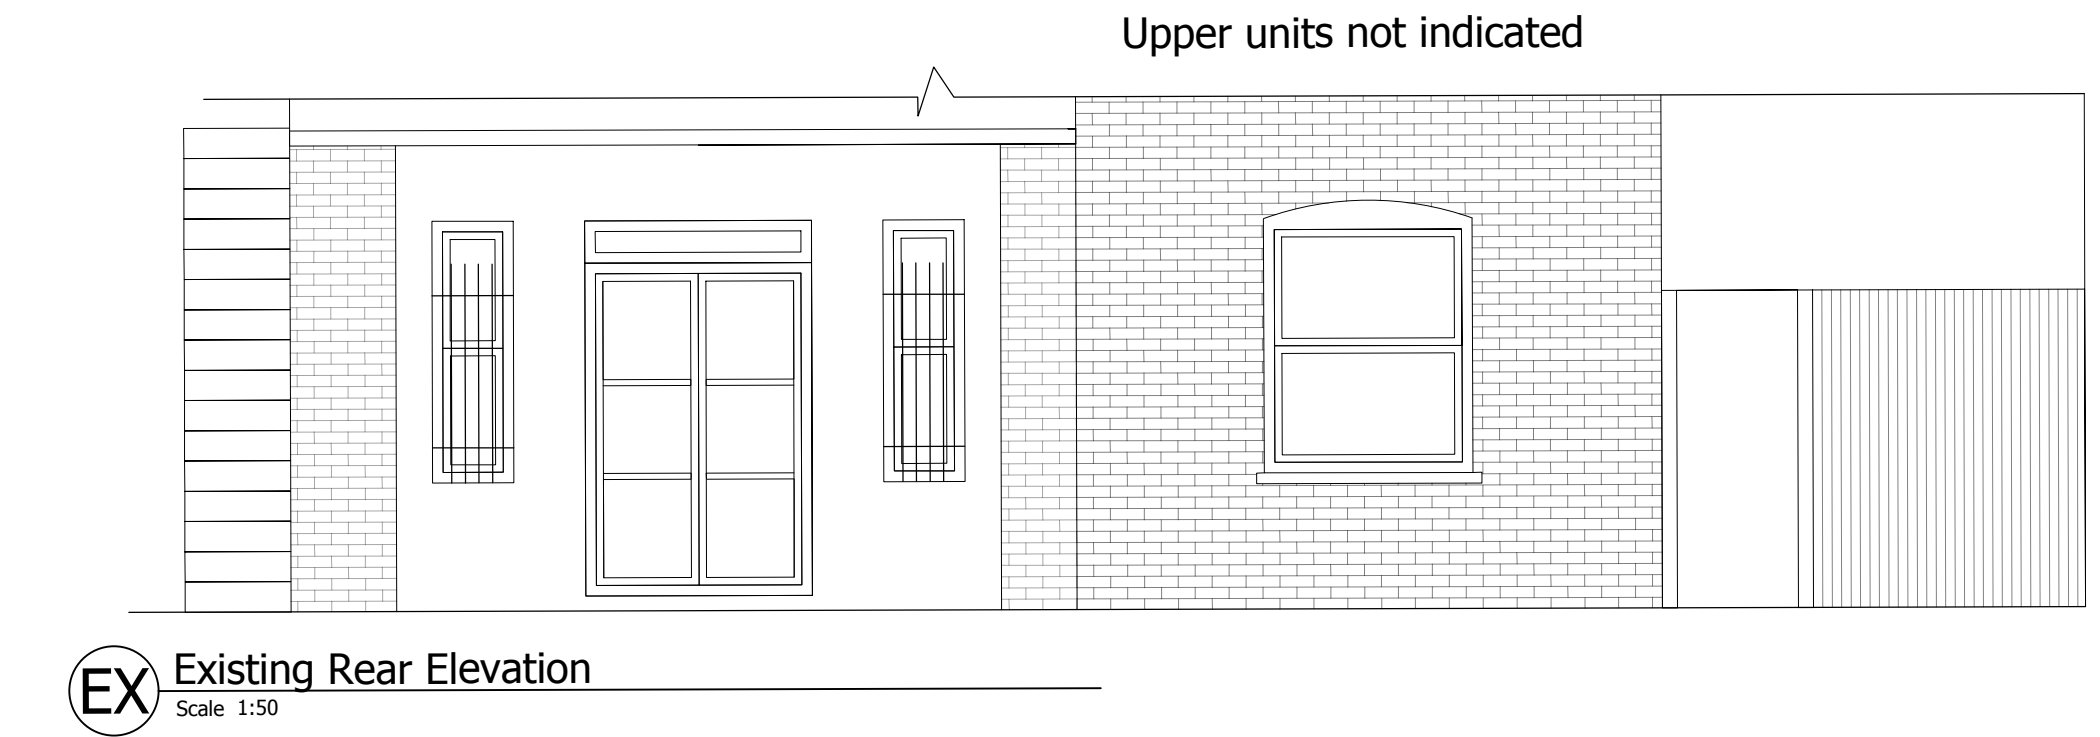

**EX** Existing Rear Elevation  
Scale 1:50

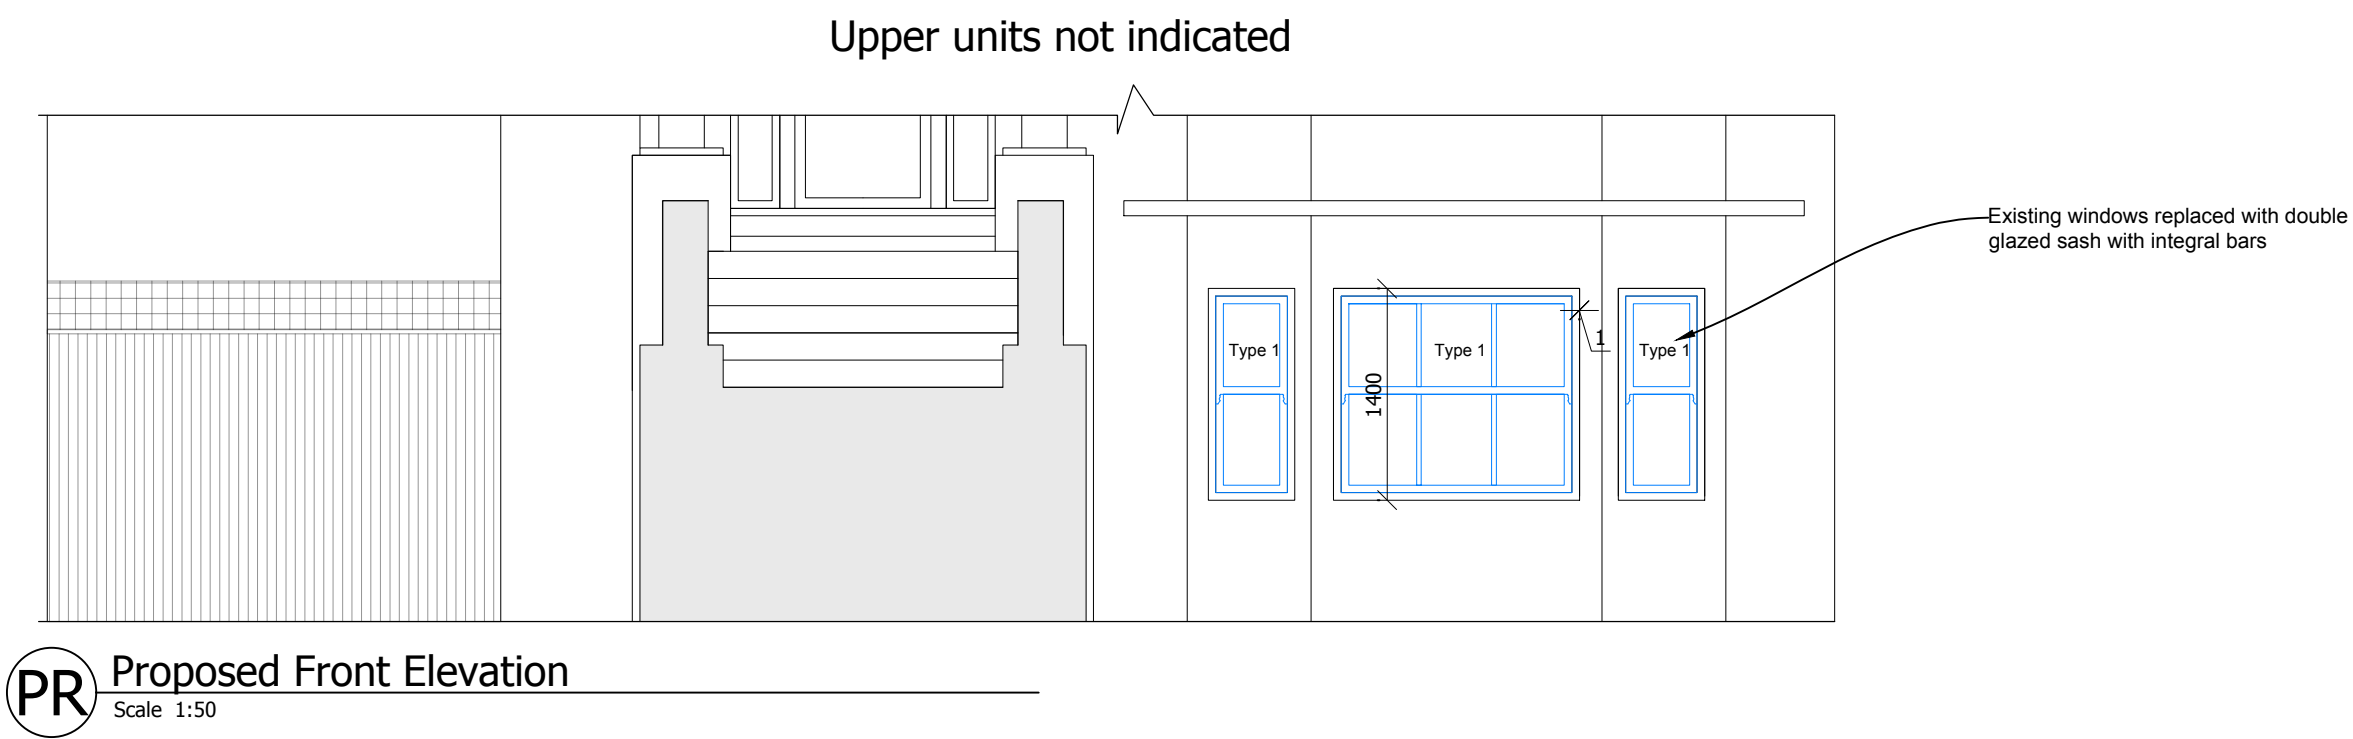

**PR** Proposed Front Elevation  
Scale 1:50

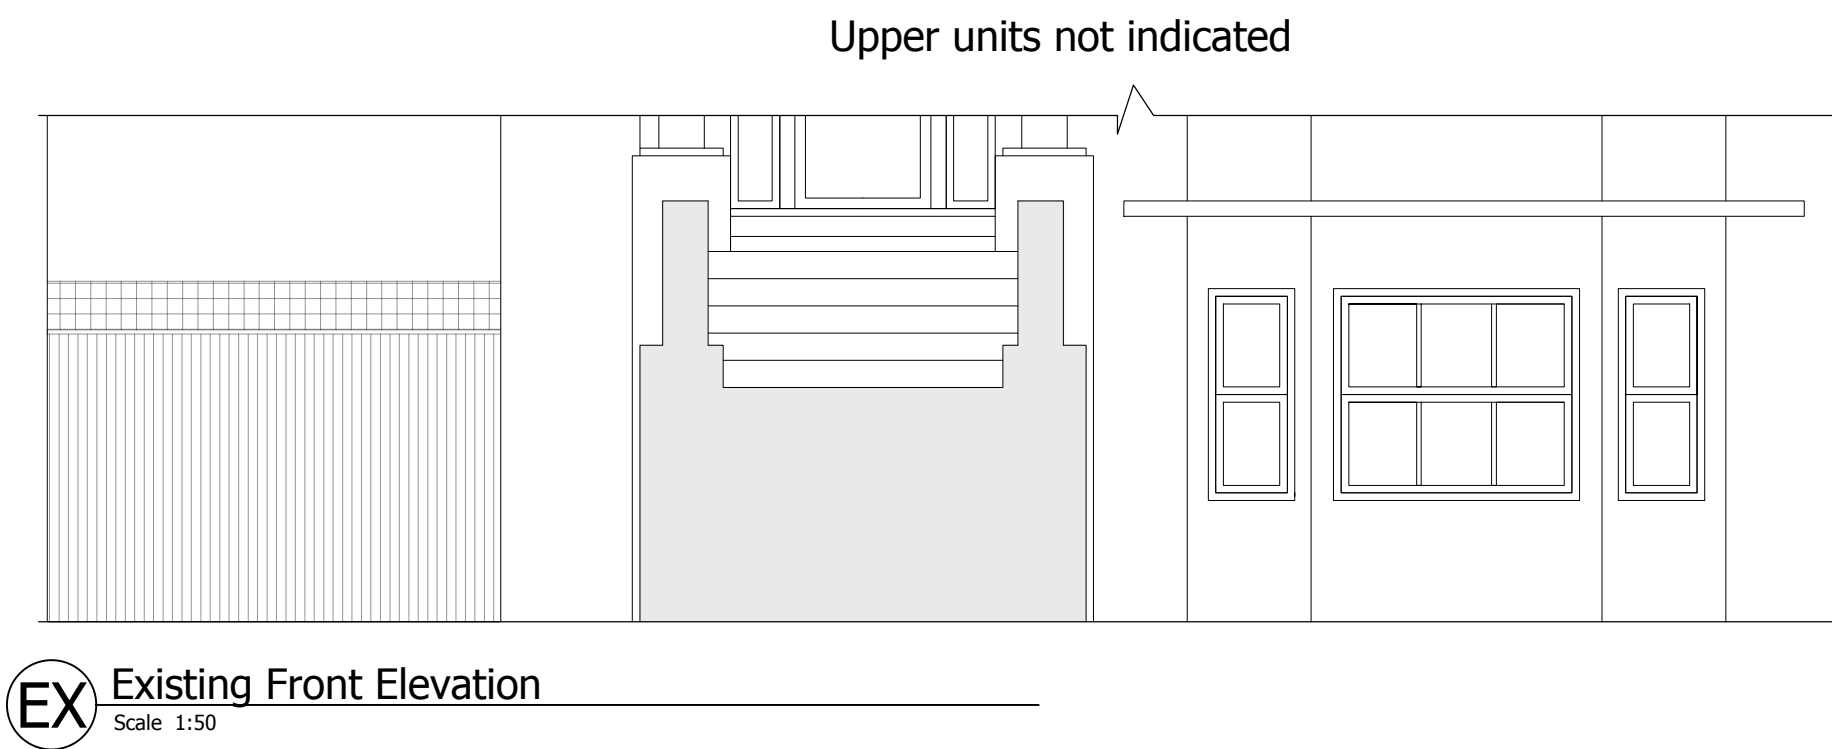

**EX** Existing Front Elevation  
Scale 1:50

These plans have been drawn for the purpose of planning permission and lawful consents.

All drawings to be signed off by building control before the commencement of any works.

Any measurements required for construction must not be scaled from this drawing but taken on site.

All structural elements to be signed off by structural engineer and agreed with Building Control prior to the commencement of works.

**pbarc**

Status	BUILDING CONTROL	
Project	Garden Flat 1, 65 Belsize Park	
Drawing	ELEVATIONS	
Job Number	Drawing Number	Drawing Revision
A20-014	ELE001	E
Date	Scale @ A1	Drawn
28.05.25	1:50	-

SCALE 1:50  
SCALE 1:1

0m 0.5m 1m 2m 3m 4m 5m  
0m 10mm 20mm 40mm 60mm 80mm 100mm