


DEMOLITION LEGEND

- Structural walls/  
columns demolished
- Partitions removed
- Area of existing floor and  
slab removed
- Roof Structure Removed
- Services Removed
- Window and sill demolished
- Stair demolished
- External finishes removed
- North Light to be removed

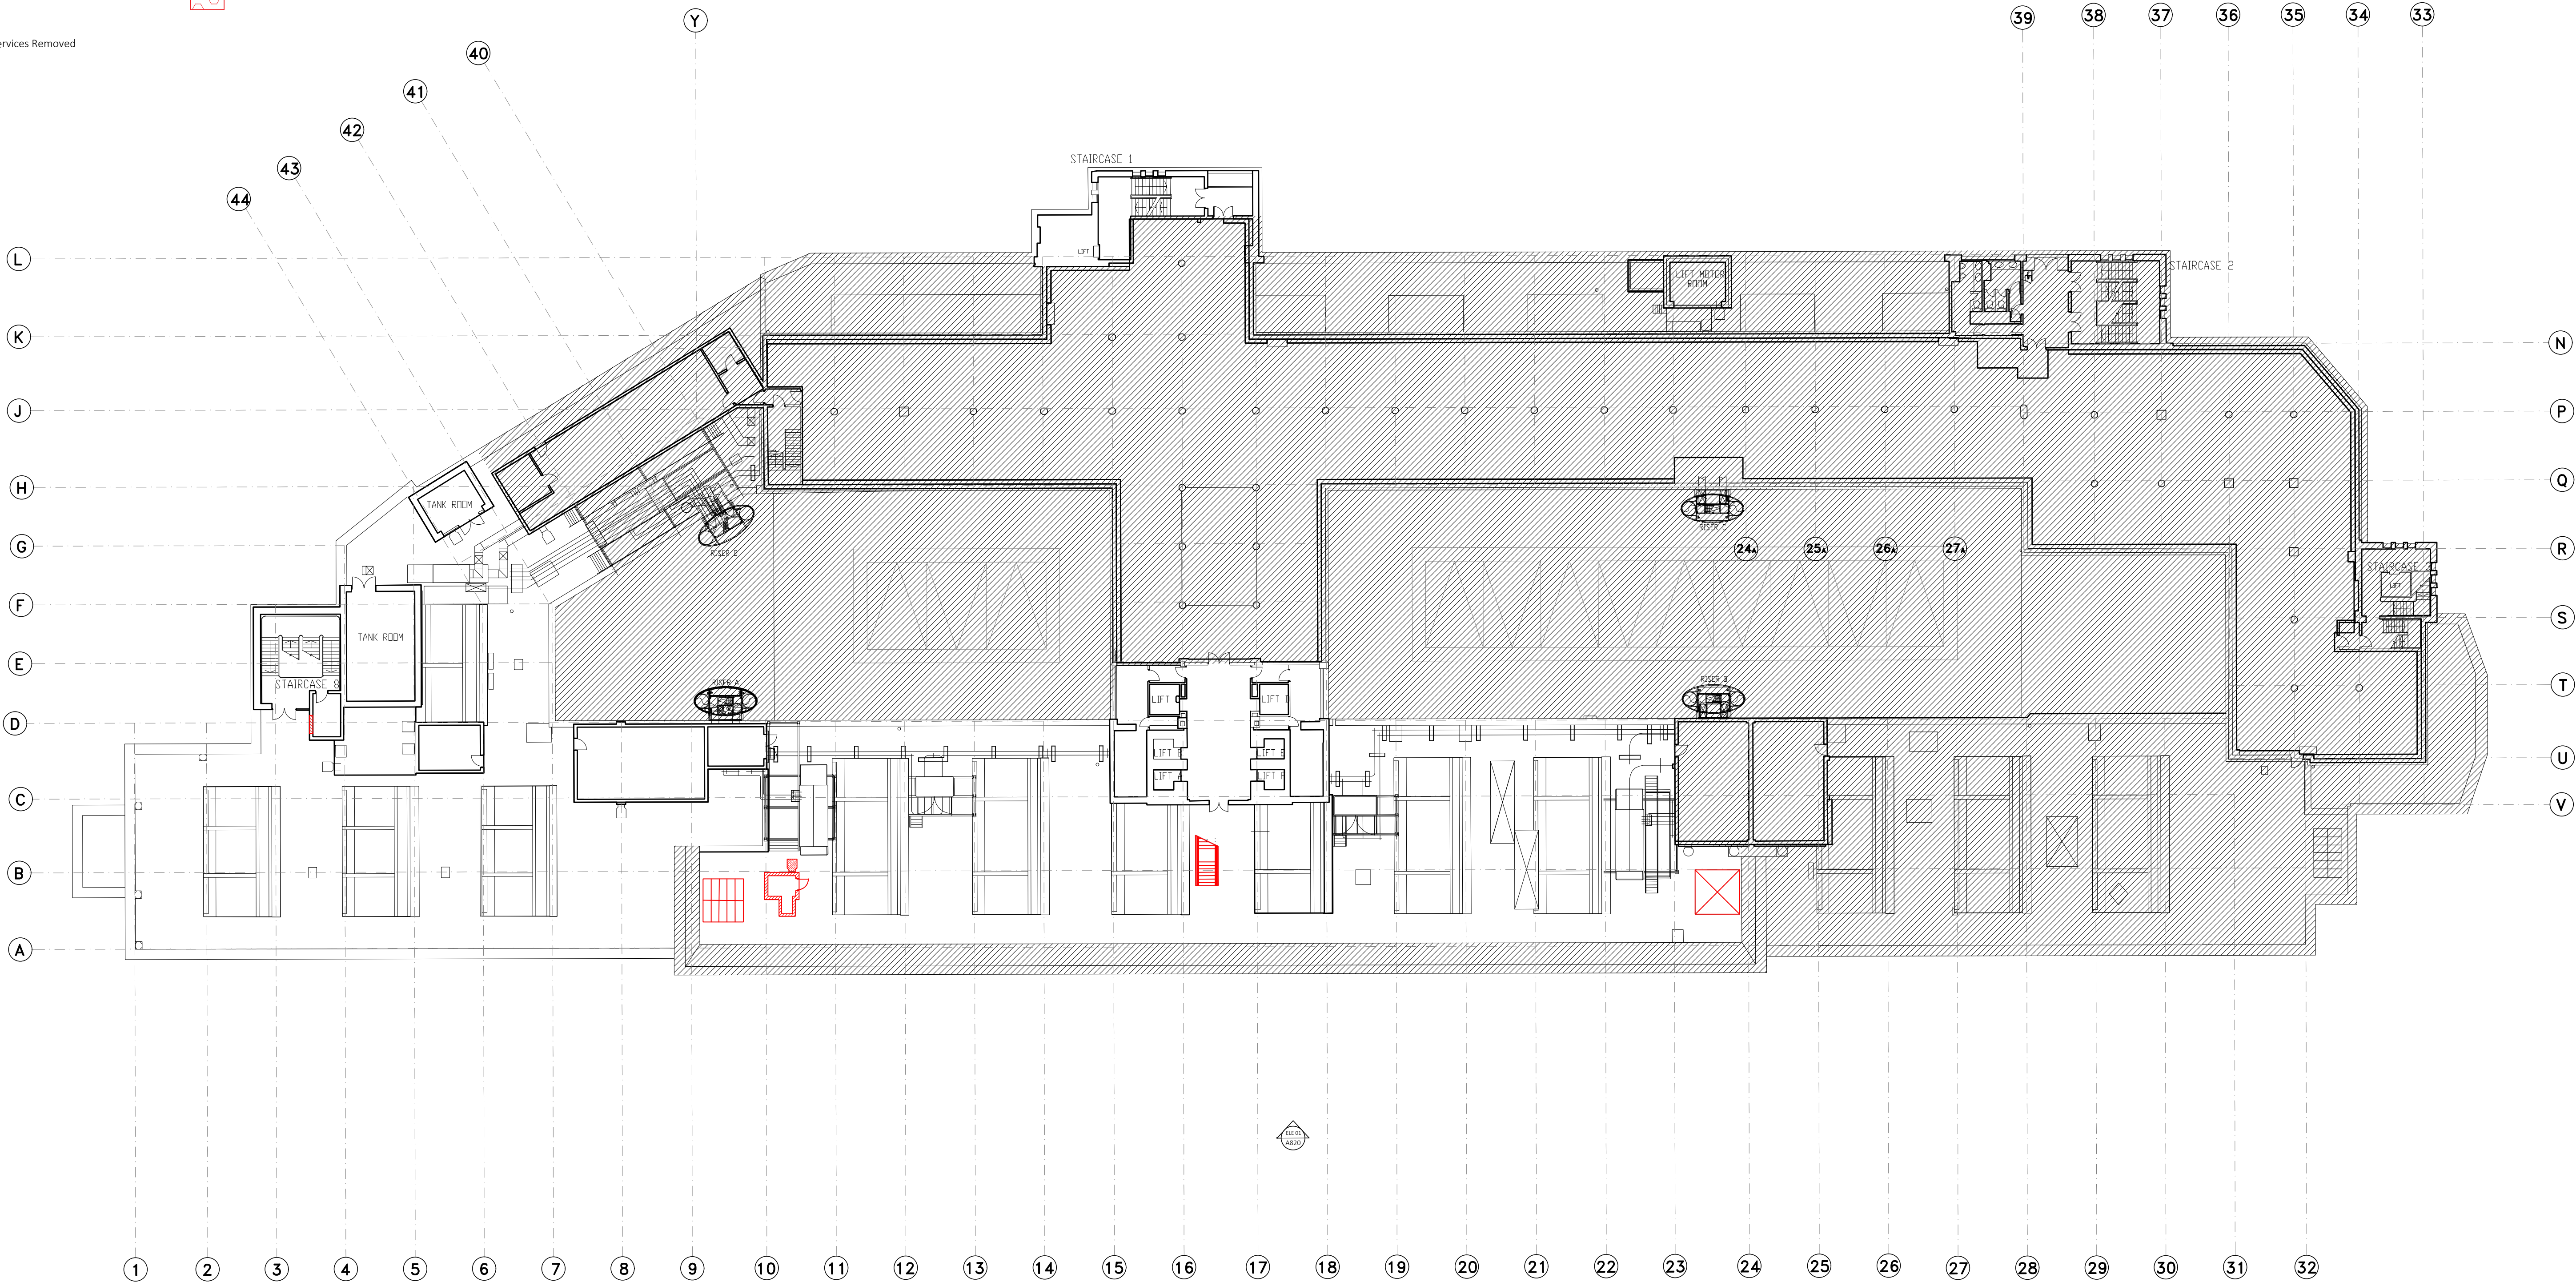

01 DEMOLITION - FIFTH FLOOR PLAN

Scale 1:500 @A3

\* Subject to latest survey information

| Date       | Rev | Reason for issue    |
|------------|-----|---------------------|
| 31.01.2025 | P1  | ISSUED FOR PLANNING |
| 02.05.2025 | P2  | ISSUED FOR PLANNING |

Key Plan

0 2 4 6 8 10m



Disclaimer

dMFK Architects Ltd take no responsibility for dimensions obtained by scaling from this drawing. If no dimension is shown the recipient must ascertain the dimension specifically from the architect or by site measurement and may not rely on the drawing. Supply of the drawing in digital form is solely for convenience and no reliance may be placed on any data in digital form. All data must be checked against hard copy. This drawing is issued for design intent only and should not be used for construction unless stated.

Copyright: This drawing is the property of dMFK Architects Ltd. No disclosure or copy of it may be made without the written permission of dMFK Architects Ltd

Client

LAZARI INVESTMENTS LTD

Project

GREATER LONDON HOUSE  
180 HAMPSTEAD ROAD LONDON, NW1 7FB

Drawing Title

DEMOLITION - FIFTH FLOOR PLAN

dMFK

76 Charlotte Street, London. W1T 4QS  
t: 0207 435 1144 e: info@dmfk.co.uk w: www.dmfk.co.uk

| Drawn By | Checked By | Scale @ A1 | Scale @ A3 |
|----------|------------|------------|------------|
| JD       | DR         | 1:250      | 1:500      |

| Project No. | Drawing No. | Revision |
|-------------|-------------|----------|
| dMFK        | 2327        | A805 P2  |