




EXISTING SHOPFRONT ELEVATION

SCALE 1:20

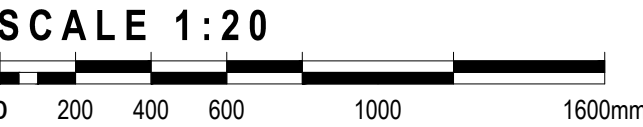

HAMPSTEAD

GENERAL NOTES

MORE INFO

1. THIS DRAWING MUST NOT BE SCALED.

2. FOLLOWING COMMENCEMENT OF WORK ON SITE, ISSUED DRAWINGS AND DETAILS MAY BE SUBJECT TO CHANGE DUE TO SITE CONDITIONS OR CONTRACTOR DESIGN MODIFICATIONS.

3. ALL WORKS MUST BE CARRIED OUT TO THE SATISFACTION OF LOCAL AND STATUTORY AUTHORITIES, IN ACCORDANCE WITH CURRENT BUILDING REGULATIONS AND CODES OF PRACTICE.

4. ALL DIMENSIONS ARE TO BE VERIFIED WITH THE CONTRACTOR ON SITE PRIOR TO MANUFACTURE OR INSTALLATION.

5. QUADRANT DESIGN MUST BE INFORMED OF ANY AMENDMENTS TO THE DESIGN ON SITE.

SCAN THIS CODE TO ACCESS:

QD WEBSITE

WORK STAGE	TECHNICAL DESIGN		
CLIENT	THE WHITE COMPANY LONDON		
PROJECT	HAMPSTEAD		
SHEET TITLE	EXISTING SHOPFRONT ELEVATION		
SCALE	AS SHOWN AT A1	ISSUED BY	JF
SHEET NO.	J002586_A1_01	REVISION:	~
		QUADRANT DESIGN 23 KINGS ROAD, READING, RG1 3AR 73-74 BERWICK STREET, LONDON, W1F 8TE (+44) 0118 9591 581 hello@quadrantdesign.co.uk www.quadrantdesign.co.uk	
INTERIORS ARCHITECTURE BRANDING			