
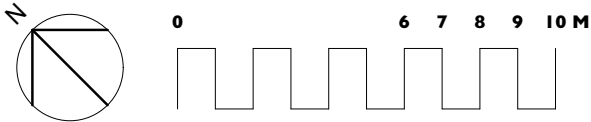


PROPOSED ROOF PLAN
Block B

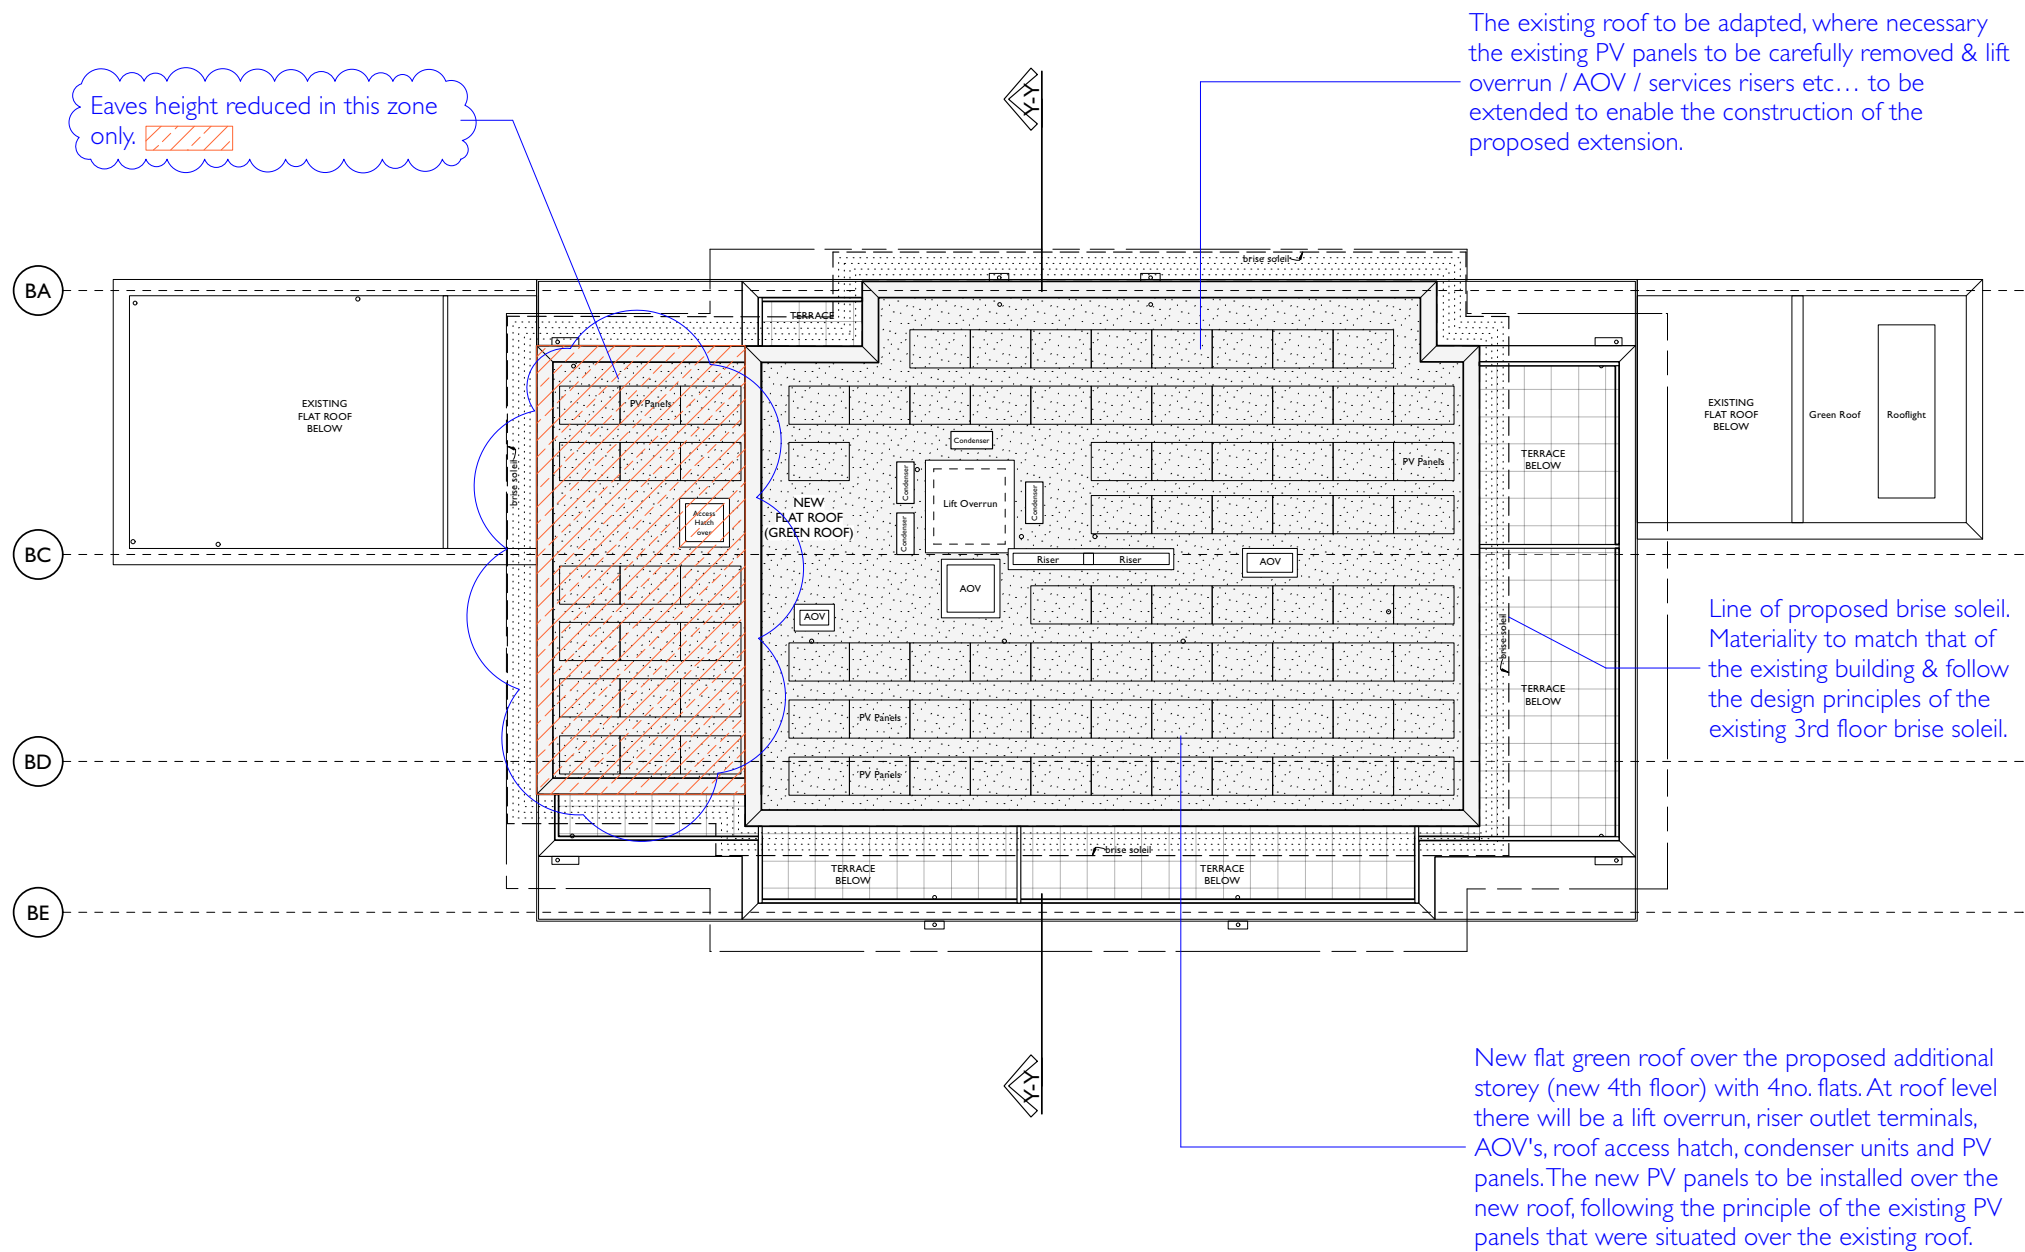

Unit 25, BASEPOINT
EVESHAM
WORCESTERSHIRE
WR11 1GP
t : 020 7328 2576
Email: info@hubarchitects.co.uk

All dimensions are to be checked on site before commencement of works.
All sizes and dimensions to any structural elements are indicative only. See structural engineer's drawings for actual sizes/dimensions.
Sizes of and dimensions to any service elements are indicative only.
See service engineer's drawings for actual sizes/dimensions.
This drawing to be read in conjunction with all relevant Architect's drawings, specifications and other consultants' information.

Rev.	Date.	Description.
D	May'25	Reduced eaves height zone indicated. See cloud.

Initial.	PLANNING	
JC	Project: Regent's Gate / Guinness Court NW8	Drawing: PROPOSED ROOF PLAN
	Scale: 1:200 @ A3	DWG: 1323 - PL - 251
	Date: APRIL 2022	Revision: D