



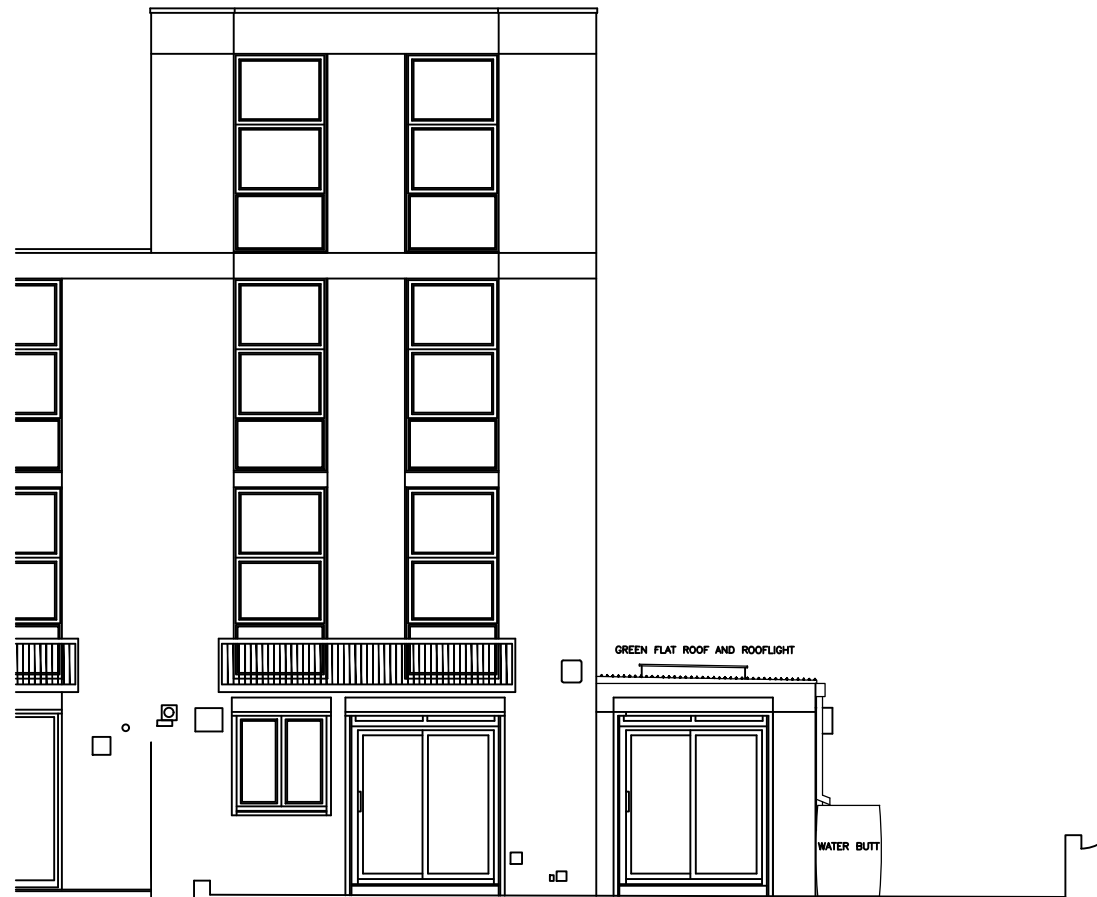


No 13

WEST REAR ELEVATION

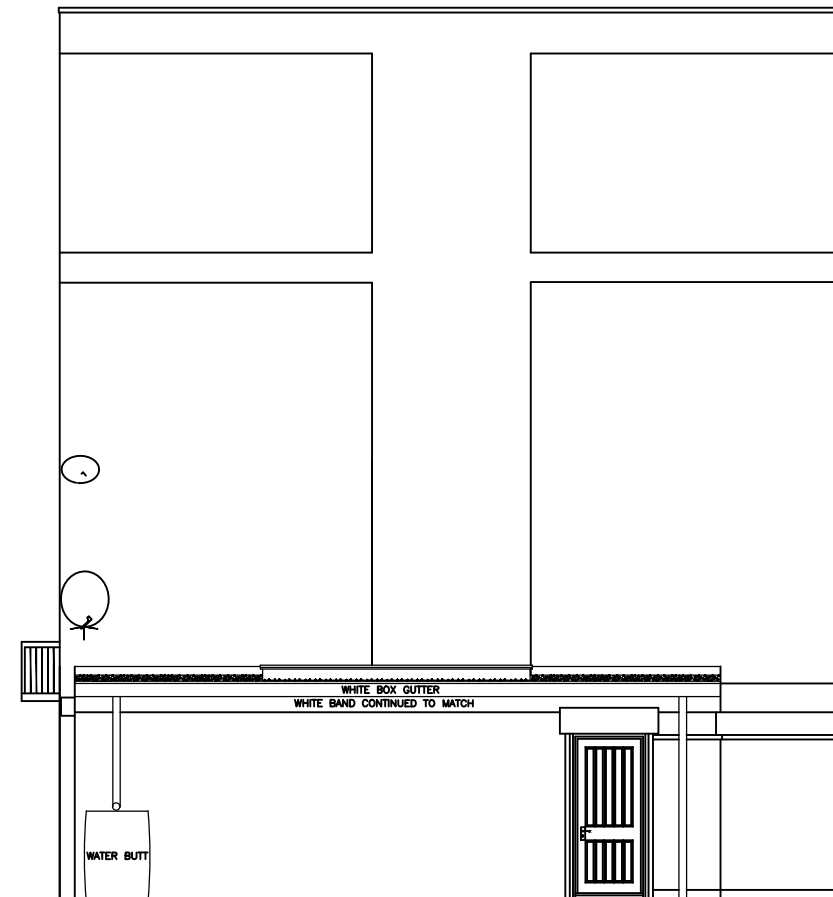


SOUTH SIDE ELEVATION

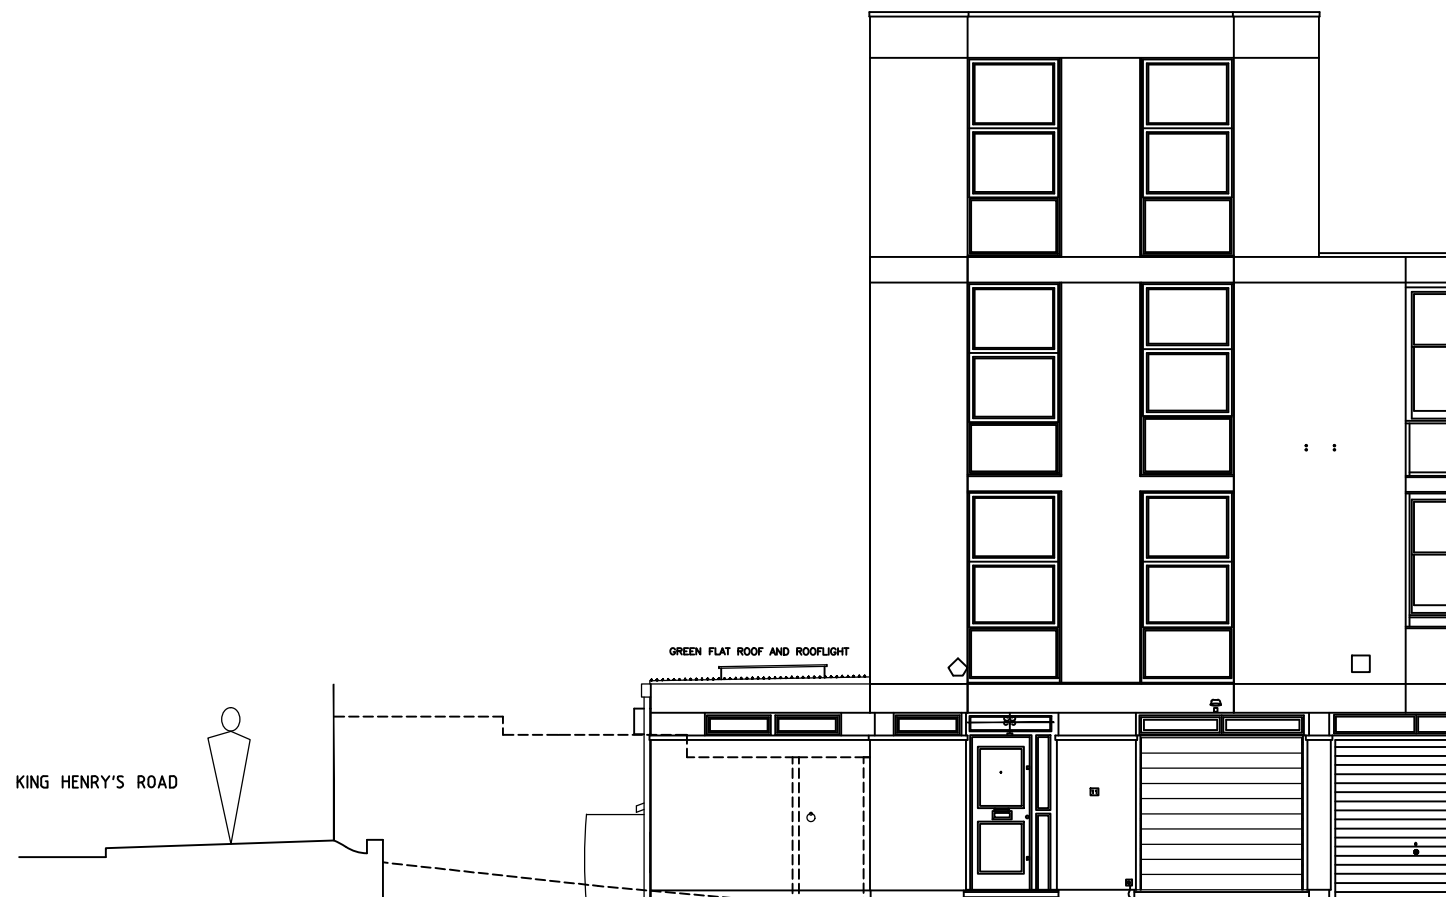

No 13

EAST FRONT ELEVATION

 

AMENDMENTS

A	BASE SUEDE LAYING ADDED	01-25.18.17
B	REDUCTIONS & ADDITIONS TO PLANNING REQUIREMENTS	01-25.18.17
C	FURTHER REDUCTIONS & ADDITIONS TO PLANNING REQUIREMENTS	01-25.18.17
D		
E		
F		
G		
H		
J		
K		
L		
M		
N		
P		
Q		

TGN ARCHITECTS LTD
21 COLDFALL AVENUE
MUSWELL HILL
LONDON
W10 0ES
T - 020 3074 1003 E - Nick.Tissen@TGNArch.co.uk

CONTRACT:
**11 PRIMROSE HILL ROAD
NW3 3DG**

DRAWING
PROPOSED ELEVATIONS

SCALE: **1:100atA3** DATE: **09-24**

DRAWN BY: **NRLT** CHECKED:

DRAWING NO.
2406 | P | 2 c