



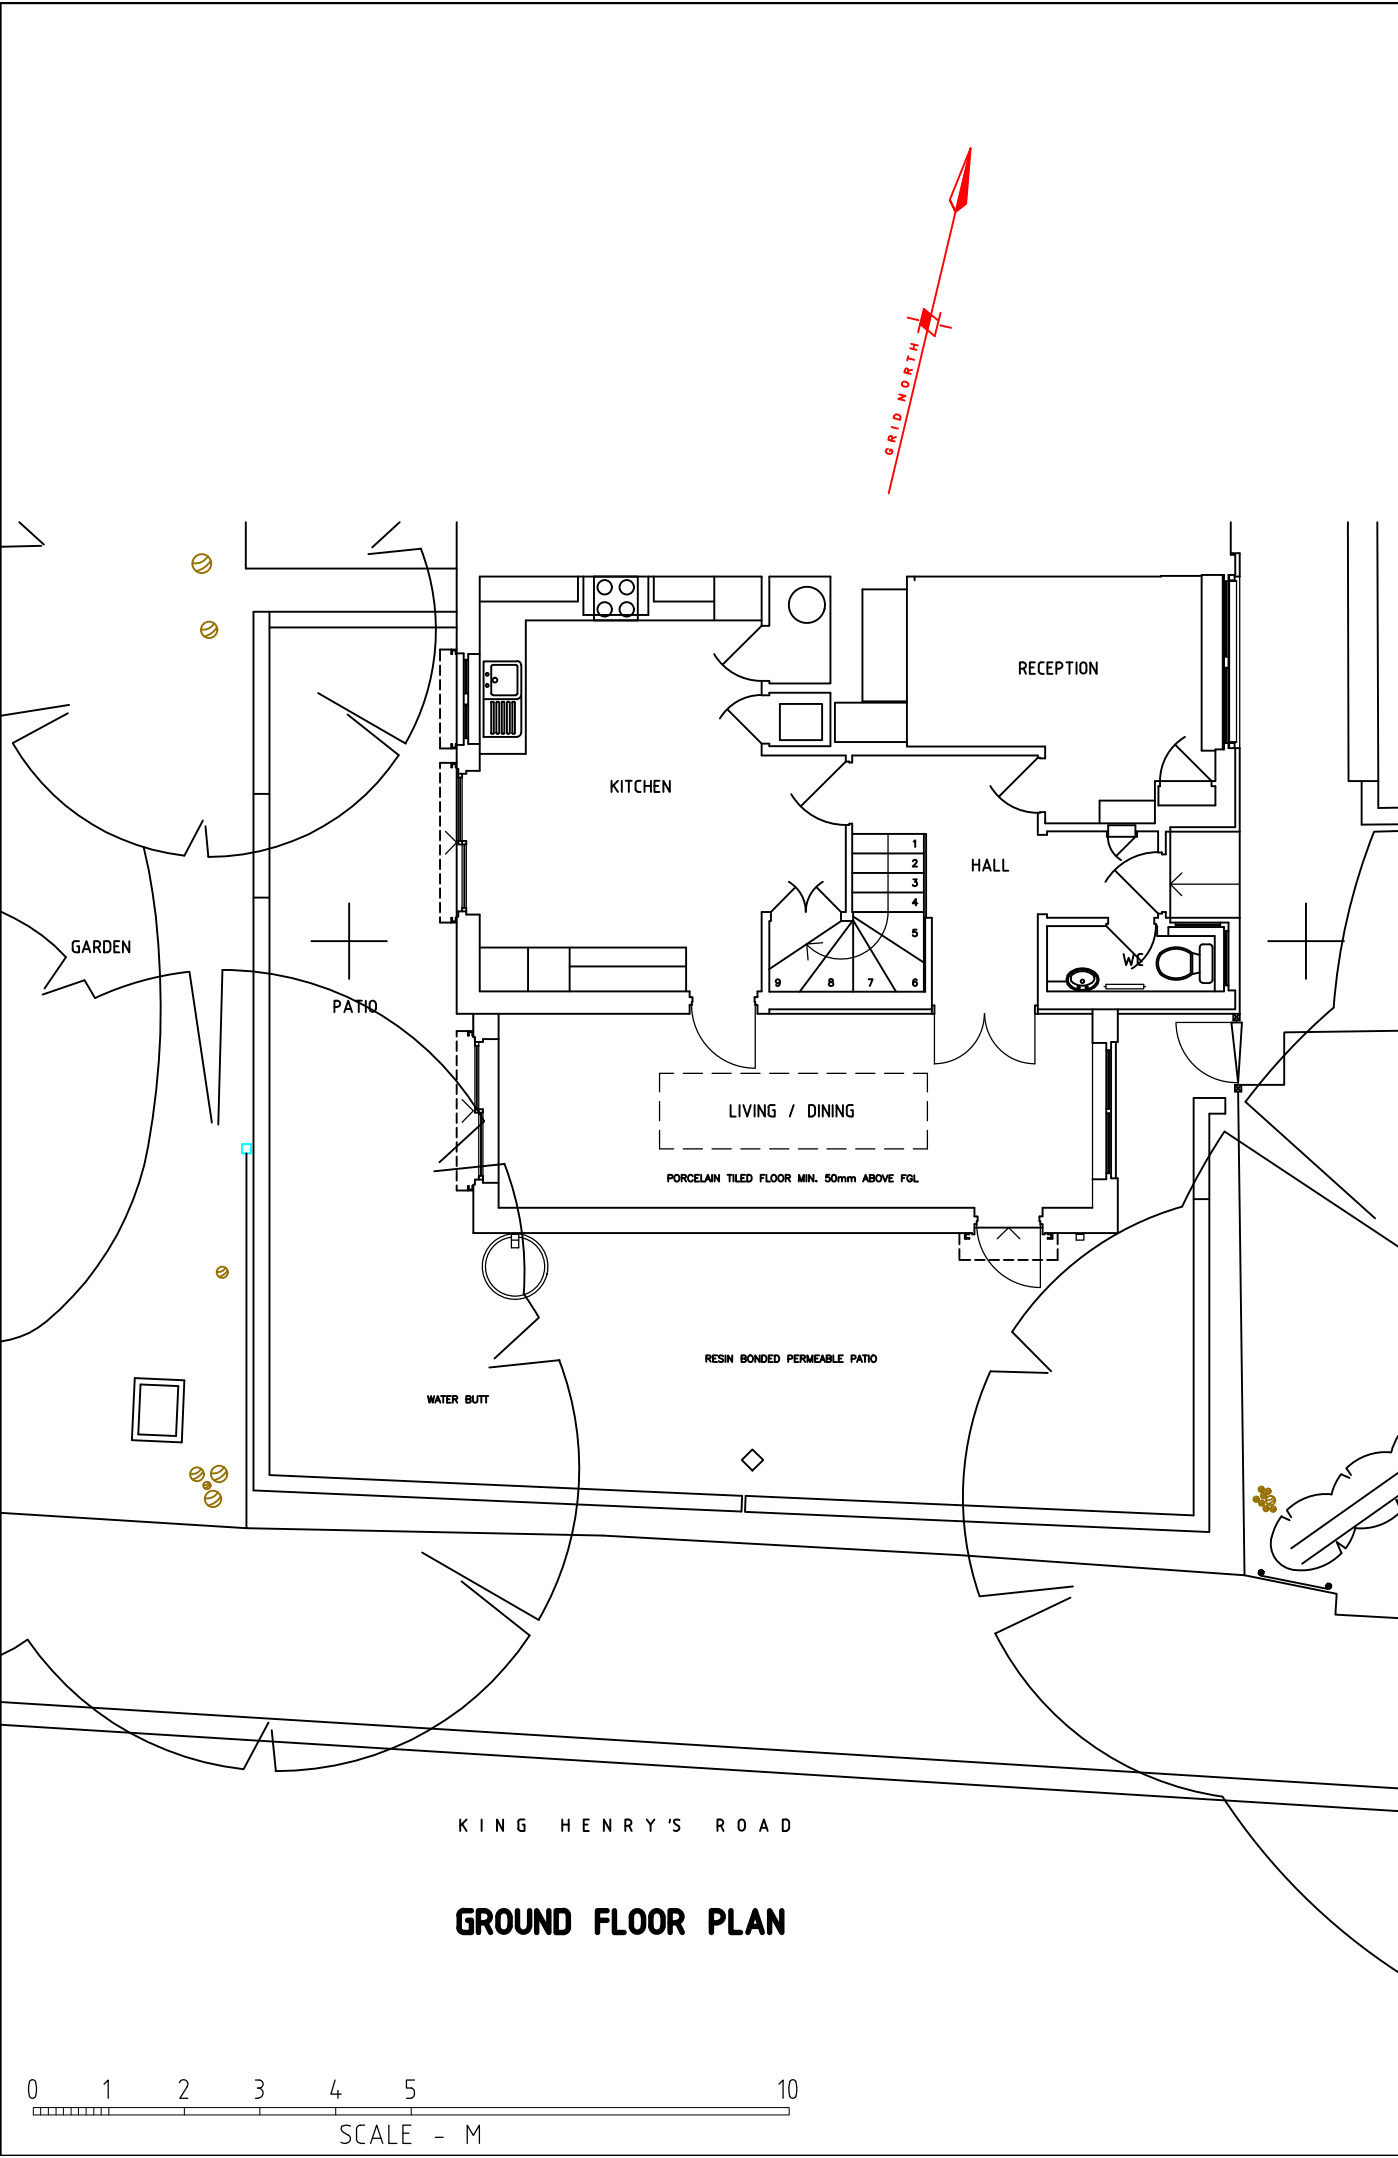

GROUND FLOOR PLAN

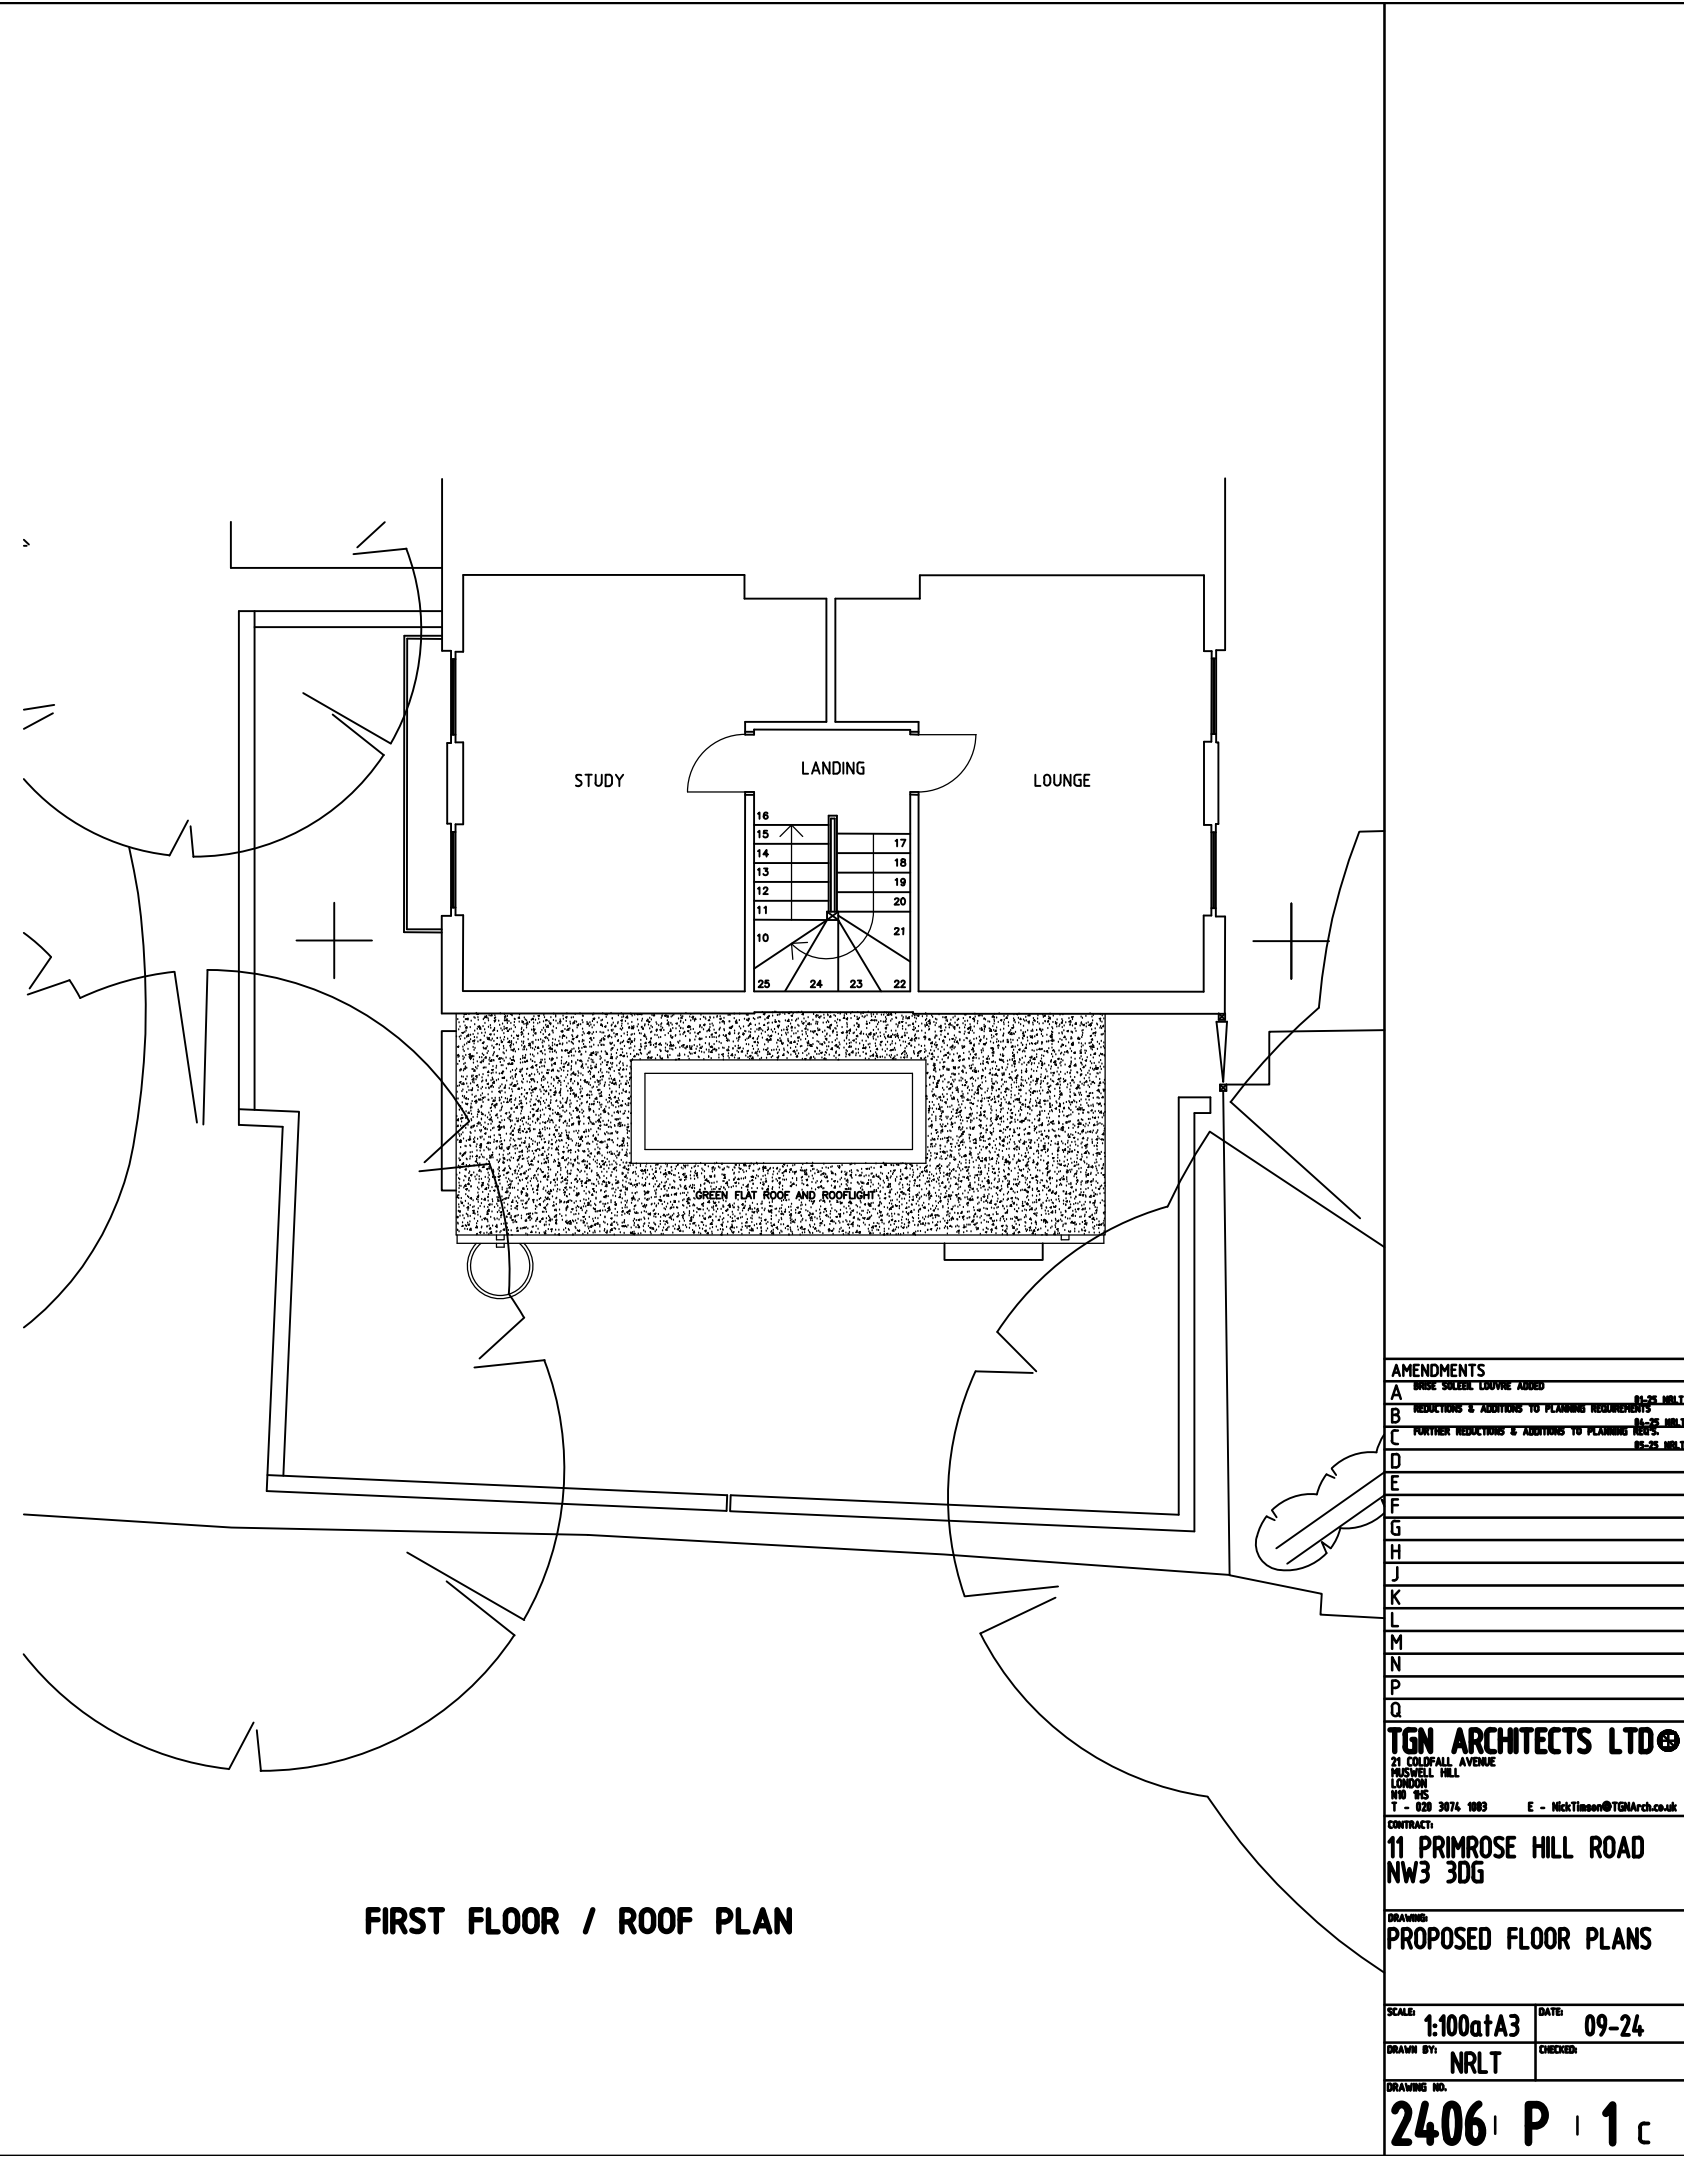

FIRST FLOOR / ROOF PLAN

AMENDMENTS	
A	BASE SUBJECT DRAWING ADDED 01-25 MBLT
B	REDUCTIONS & ADDITIONS TO PLANNING REQUIREMENTS 01-25 MBLT
C	FURTHER REDUCTIONS & ADDITIONS TO PLANNING REQUIREMENTS 01-25 MBLT
D	
E	
F	
G	
H	
J	
K	
L	
M	
N	
P	
Q	
TGN ARCHITECTS LTD 21 COLDFALL AVENUE MUSWELL HILL LONDON W10 9ES T - 020 3074 1003 E - NickTison@TGNArch.co.uk	
CONTRACT: 11 PRIMROSE HILL ROAD NW3 3DG	
DRAWING PROPOSED FLOOR PLANS	
SCALE: 1:100atA3	DATE: 09-24
DRAWN BY: NRLT	CHECKED:
DRAWING NO. 2406 P 1 c	