

BEYT.


Beyt Architects Ltd.
136-144 New King's Road
SW6 6JY London, UK
www.beyt-architects.com

RIBA Chartered Practice


27 ISLIP STREET
KENTISH TOWN,
London, NW5 2AP


PLANNING DRAWINGS


03.06.25

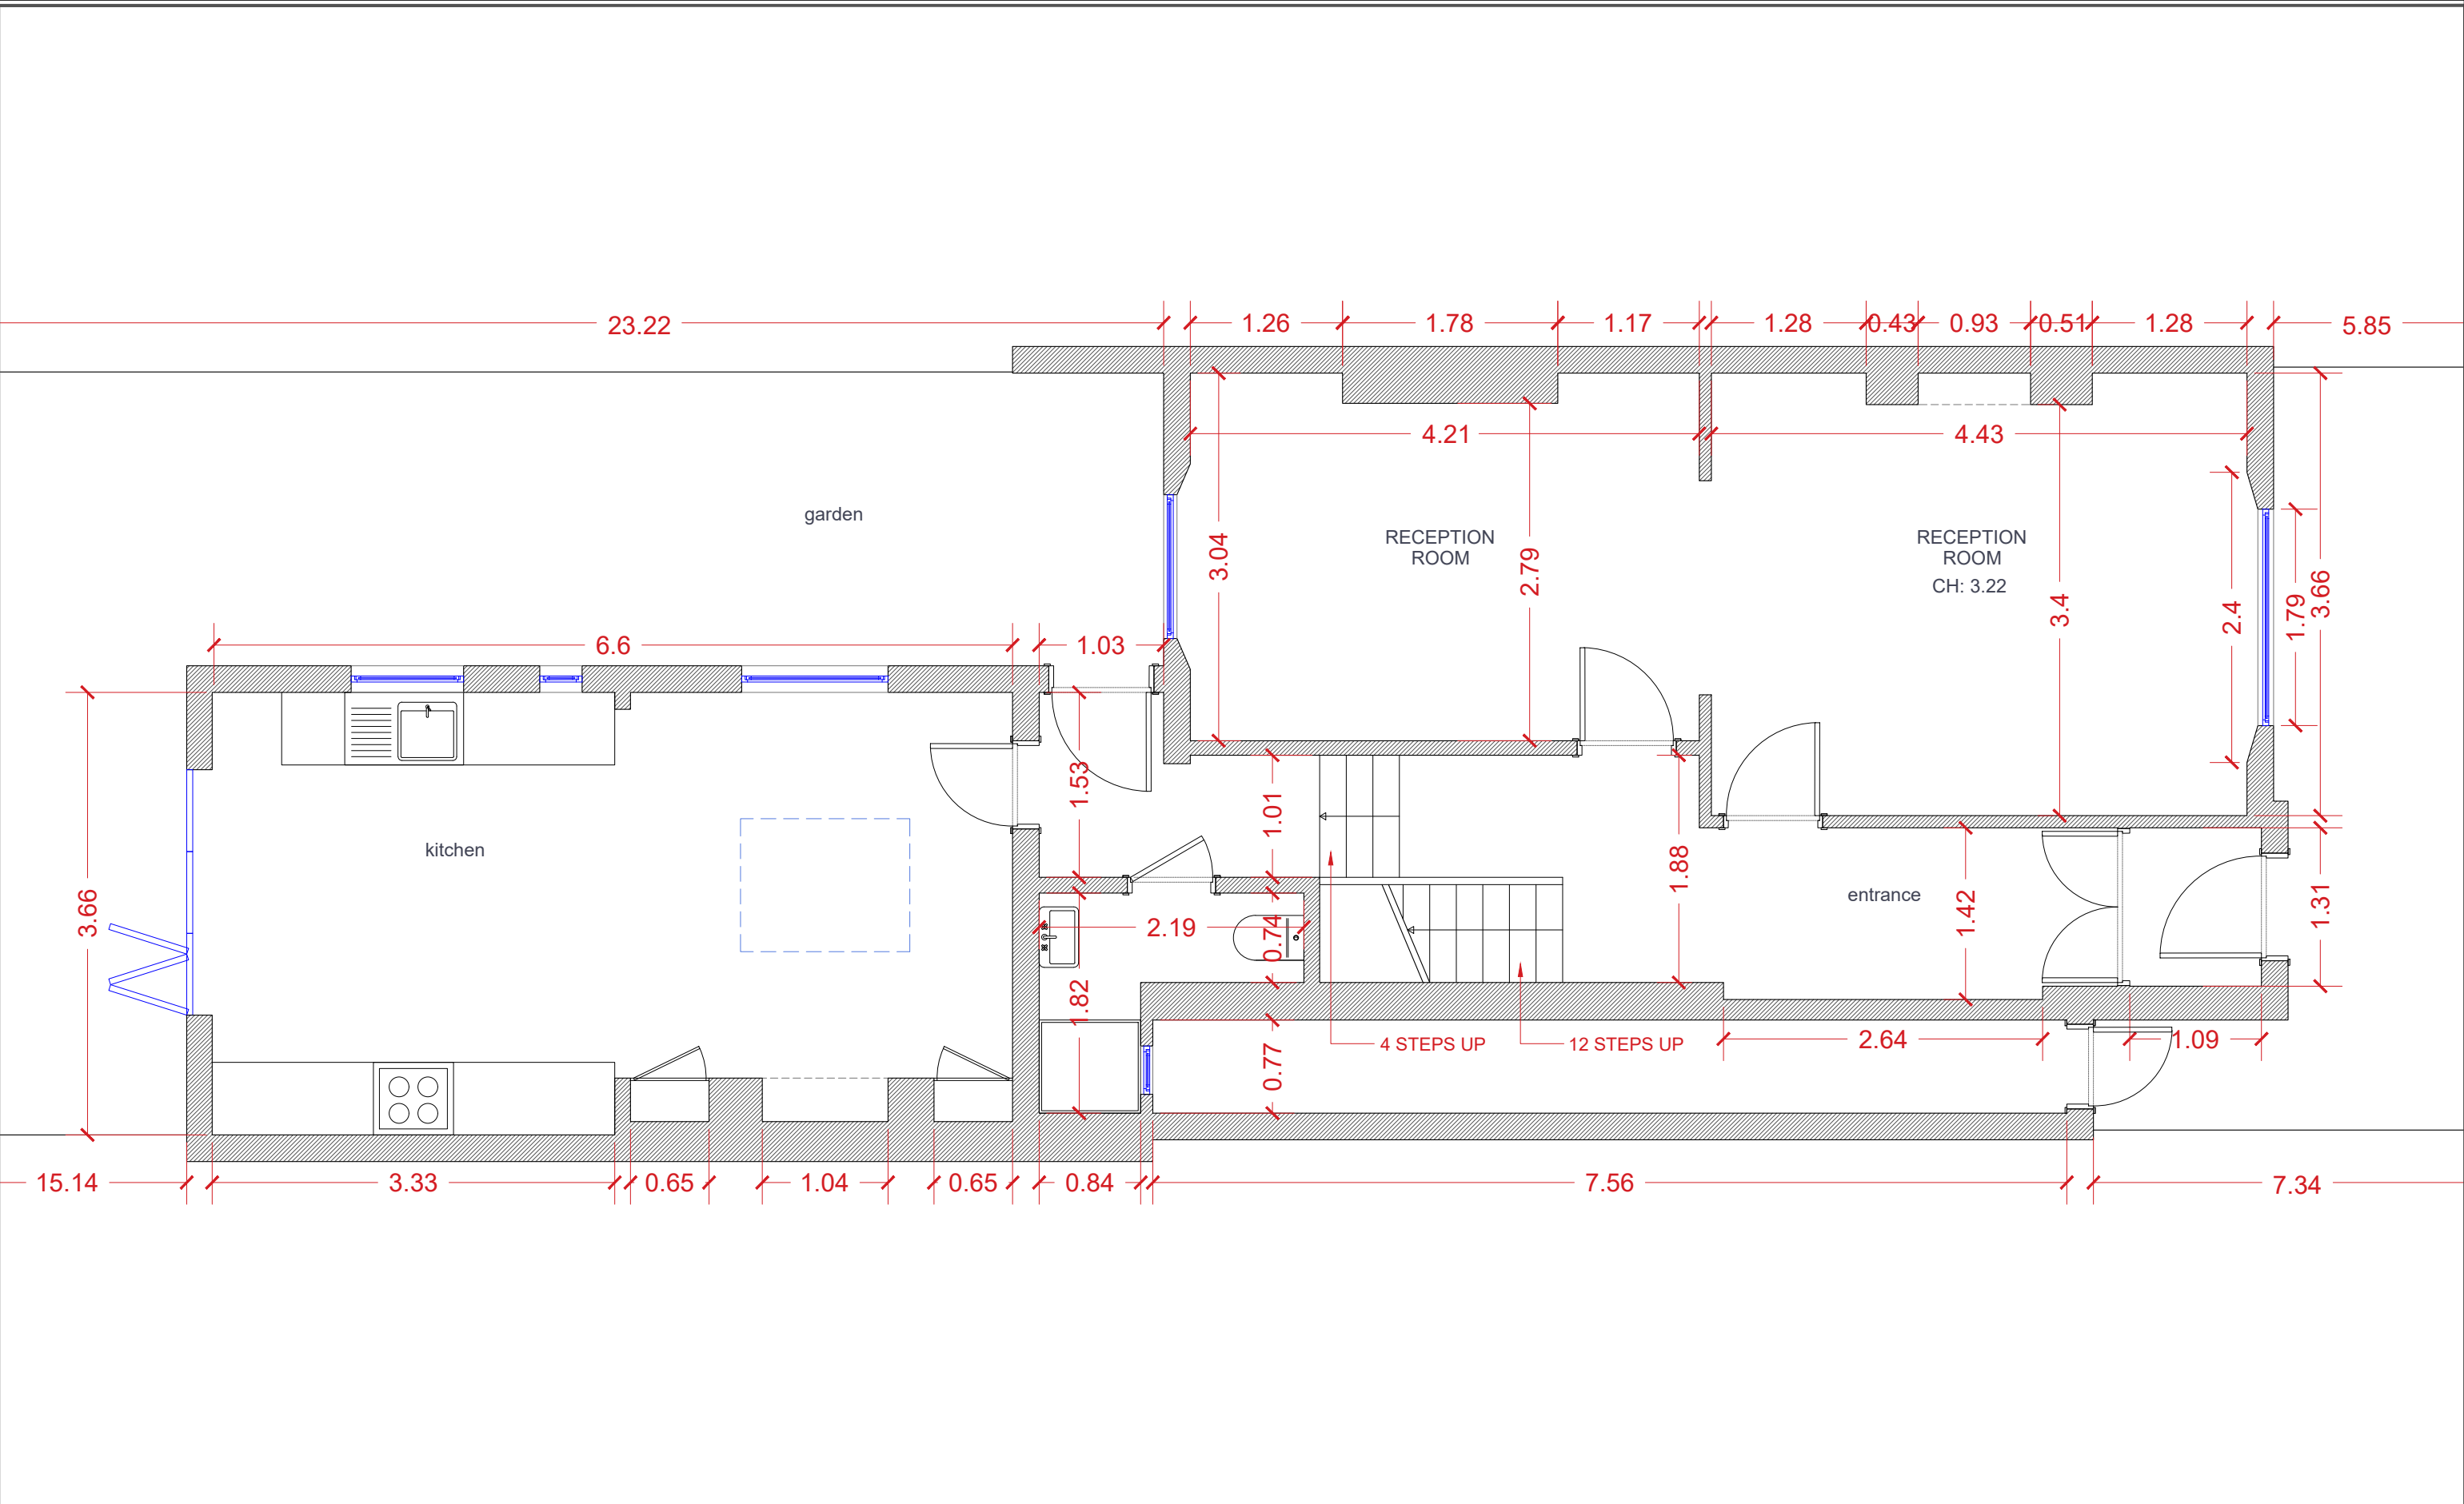

GENERAL NOTES 0 0.5 1m 2 3 4m <td> PROJECT TITLE 27 ISLIP STREET KENTISH TOWN, London, NW5 2AP </td> <td colspan="2"> DRAWING TITLE EXISTING GROUND FLOOR </td> <td> DRAWN BY RA </td> <td> CHECKED BY JC </td> <td rowspan="3"> Beyt Architects Ltd. 136-144 New King's Road SW6 6JY London, UK www.beyt-architects.com RIBA Chartered Practice BEYT. </td>	PROJECT TITLE 27 ISLIP STREET KENTISH TOWN, London, NW5 2AP	DRAWING TITLE EXISTING GROUND FLOOR		DRAWN BY RA	CHECKED BY JC	Beyt Architects Ltd. 136-144 New King's Road SW6 6JY London, UK www.beyt-architects.com RIBA Chartered Practice BEYT.
	PLANNING DRAWINGS	SCALE 1/50	DATE 03.06.2025	PROJECT NO. 117	ZONE CODE Camden	
				DRAWING NO. A100-EX	REVISION NO. 02	

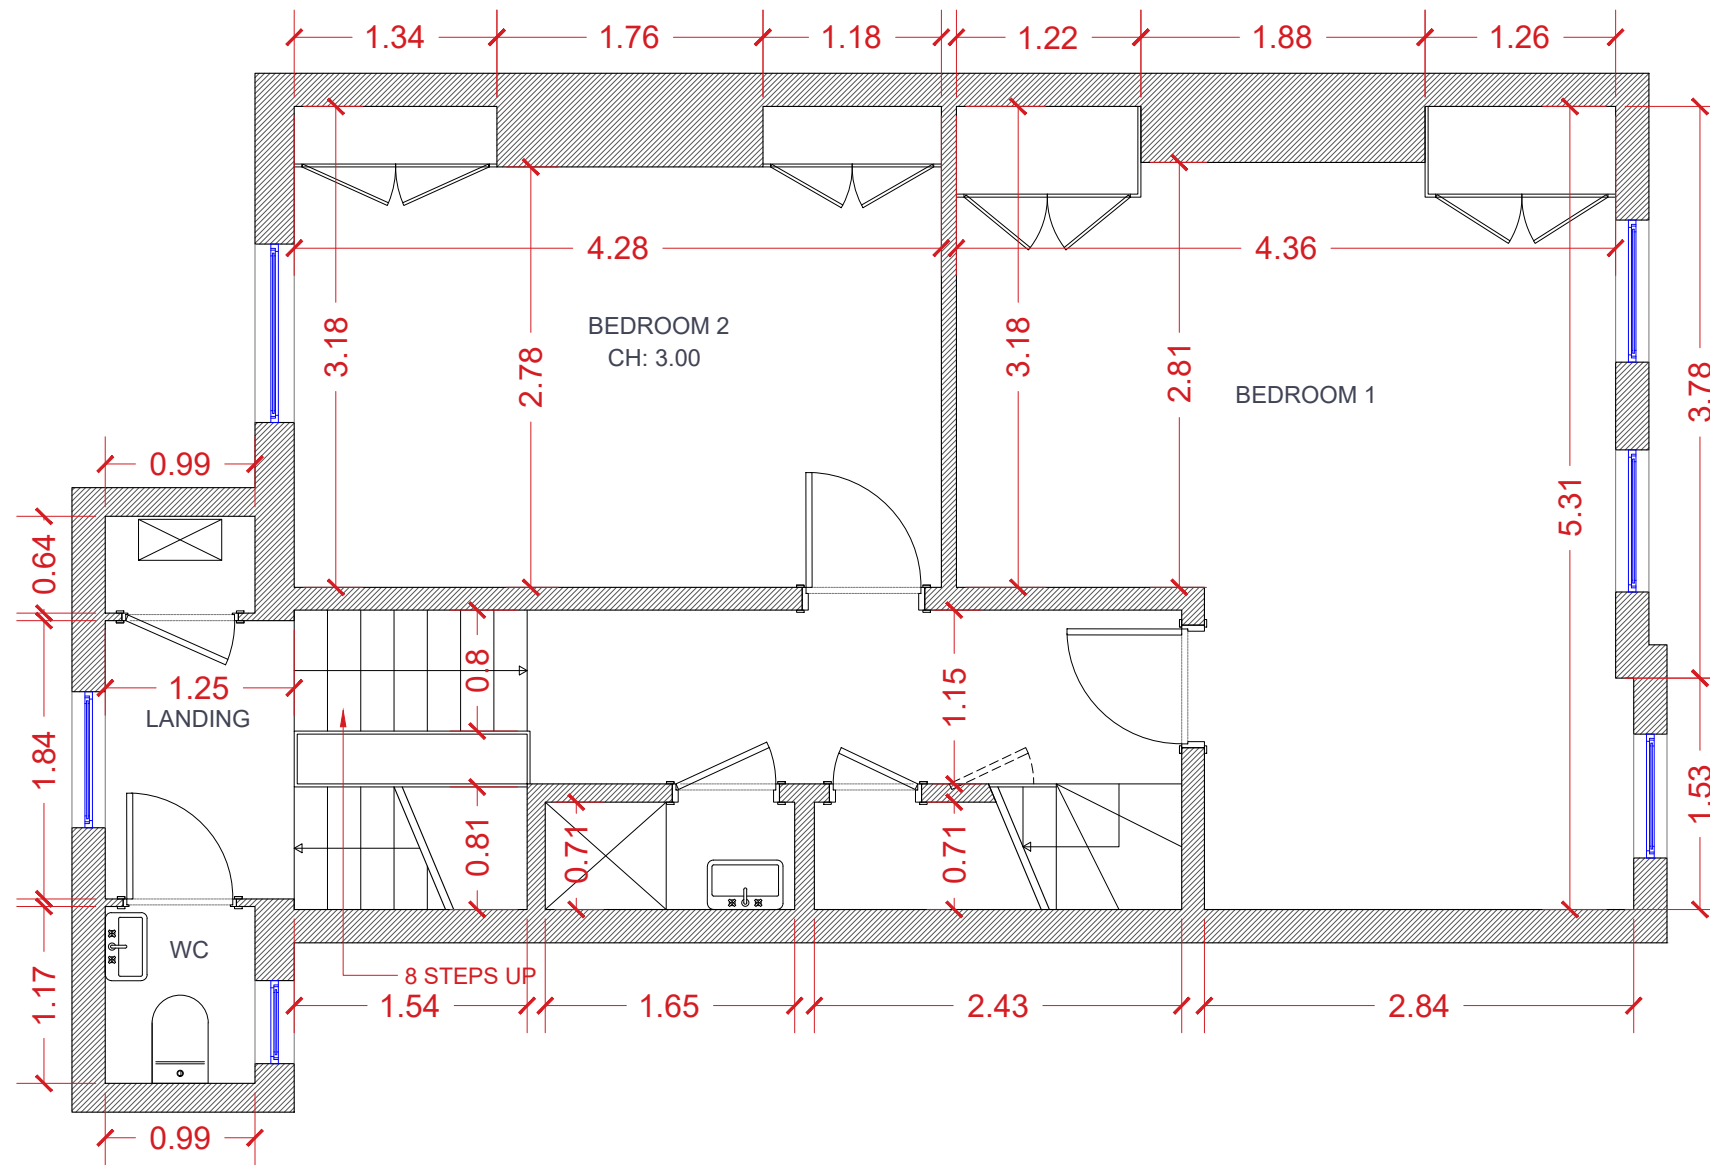


 
GENERAL NOTES 	PROJECT TITLE 27 ISLIP STREET KENTISH TOWN, London, NW5 2AP		DRAWING TITLE EXISTING FIRST FLOOR		DRAWN BY RA	CHECKED BY JC
	PLANNING DRAWINGS		SCALE 1/50	DATE 03.06.2025	PROJECT NO. 117	ZONE CODE Camden
					DRAWING NO. A101-EX	REVISION NO. 02
Beyt Architects Ltd. 136-144 New King's Road SW6 6JY London, UK www.beyt-architects.com RIBA Chartered Practice						

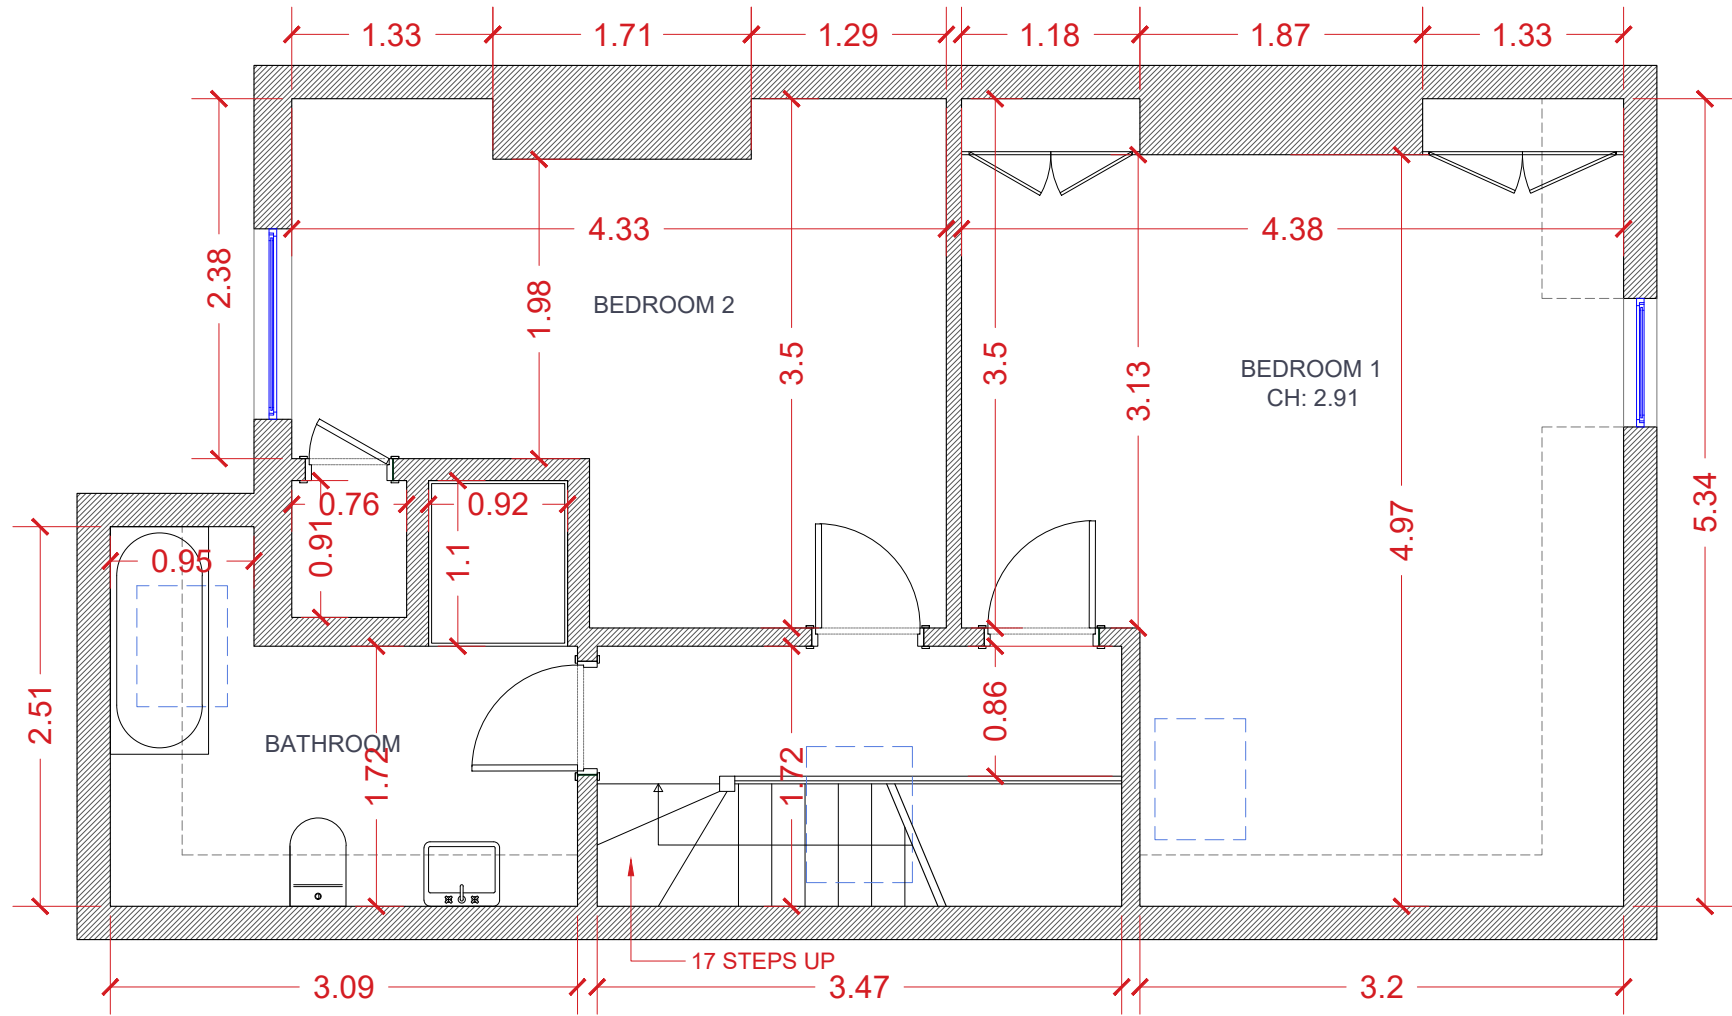


GENERAL NOTES 00.51m234m	PROJECT TITLE 27 ISLIP STREET KENTISH TOWN, London, NW5 2AP		DRAWING TITLE EXISTING SECOND FLOOR		DRAWN BY RA	CHECKED BY JC
	PLANNING DRAWINGS		SCALE 1/50	DATE 03.06.2025	PROJECT NO. 117	ZONE CODE Camden
					DRAWING NO. A102-EX	REVISION NO. 02
Beyt Architects Ltd. 136-144 New King's Road SW6 6JY London, UK www.beyt-architects.com RIBA Chartered Practice						


BEYT.

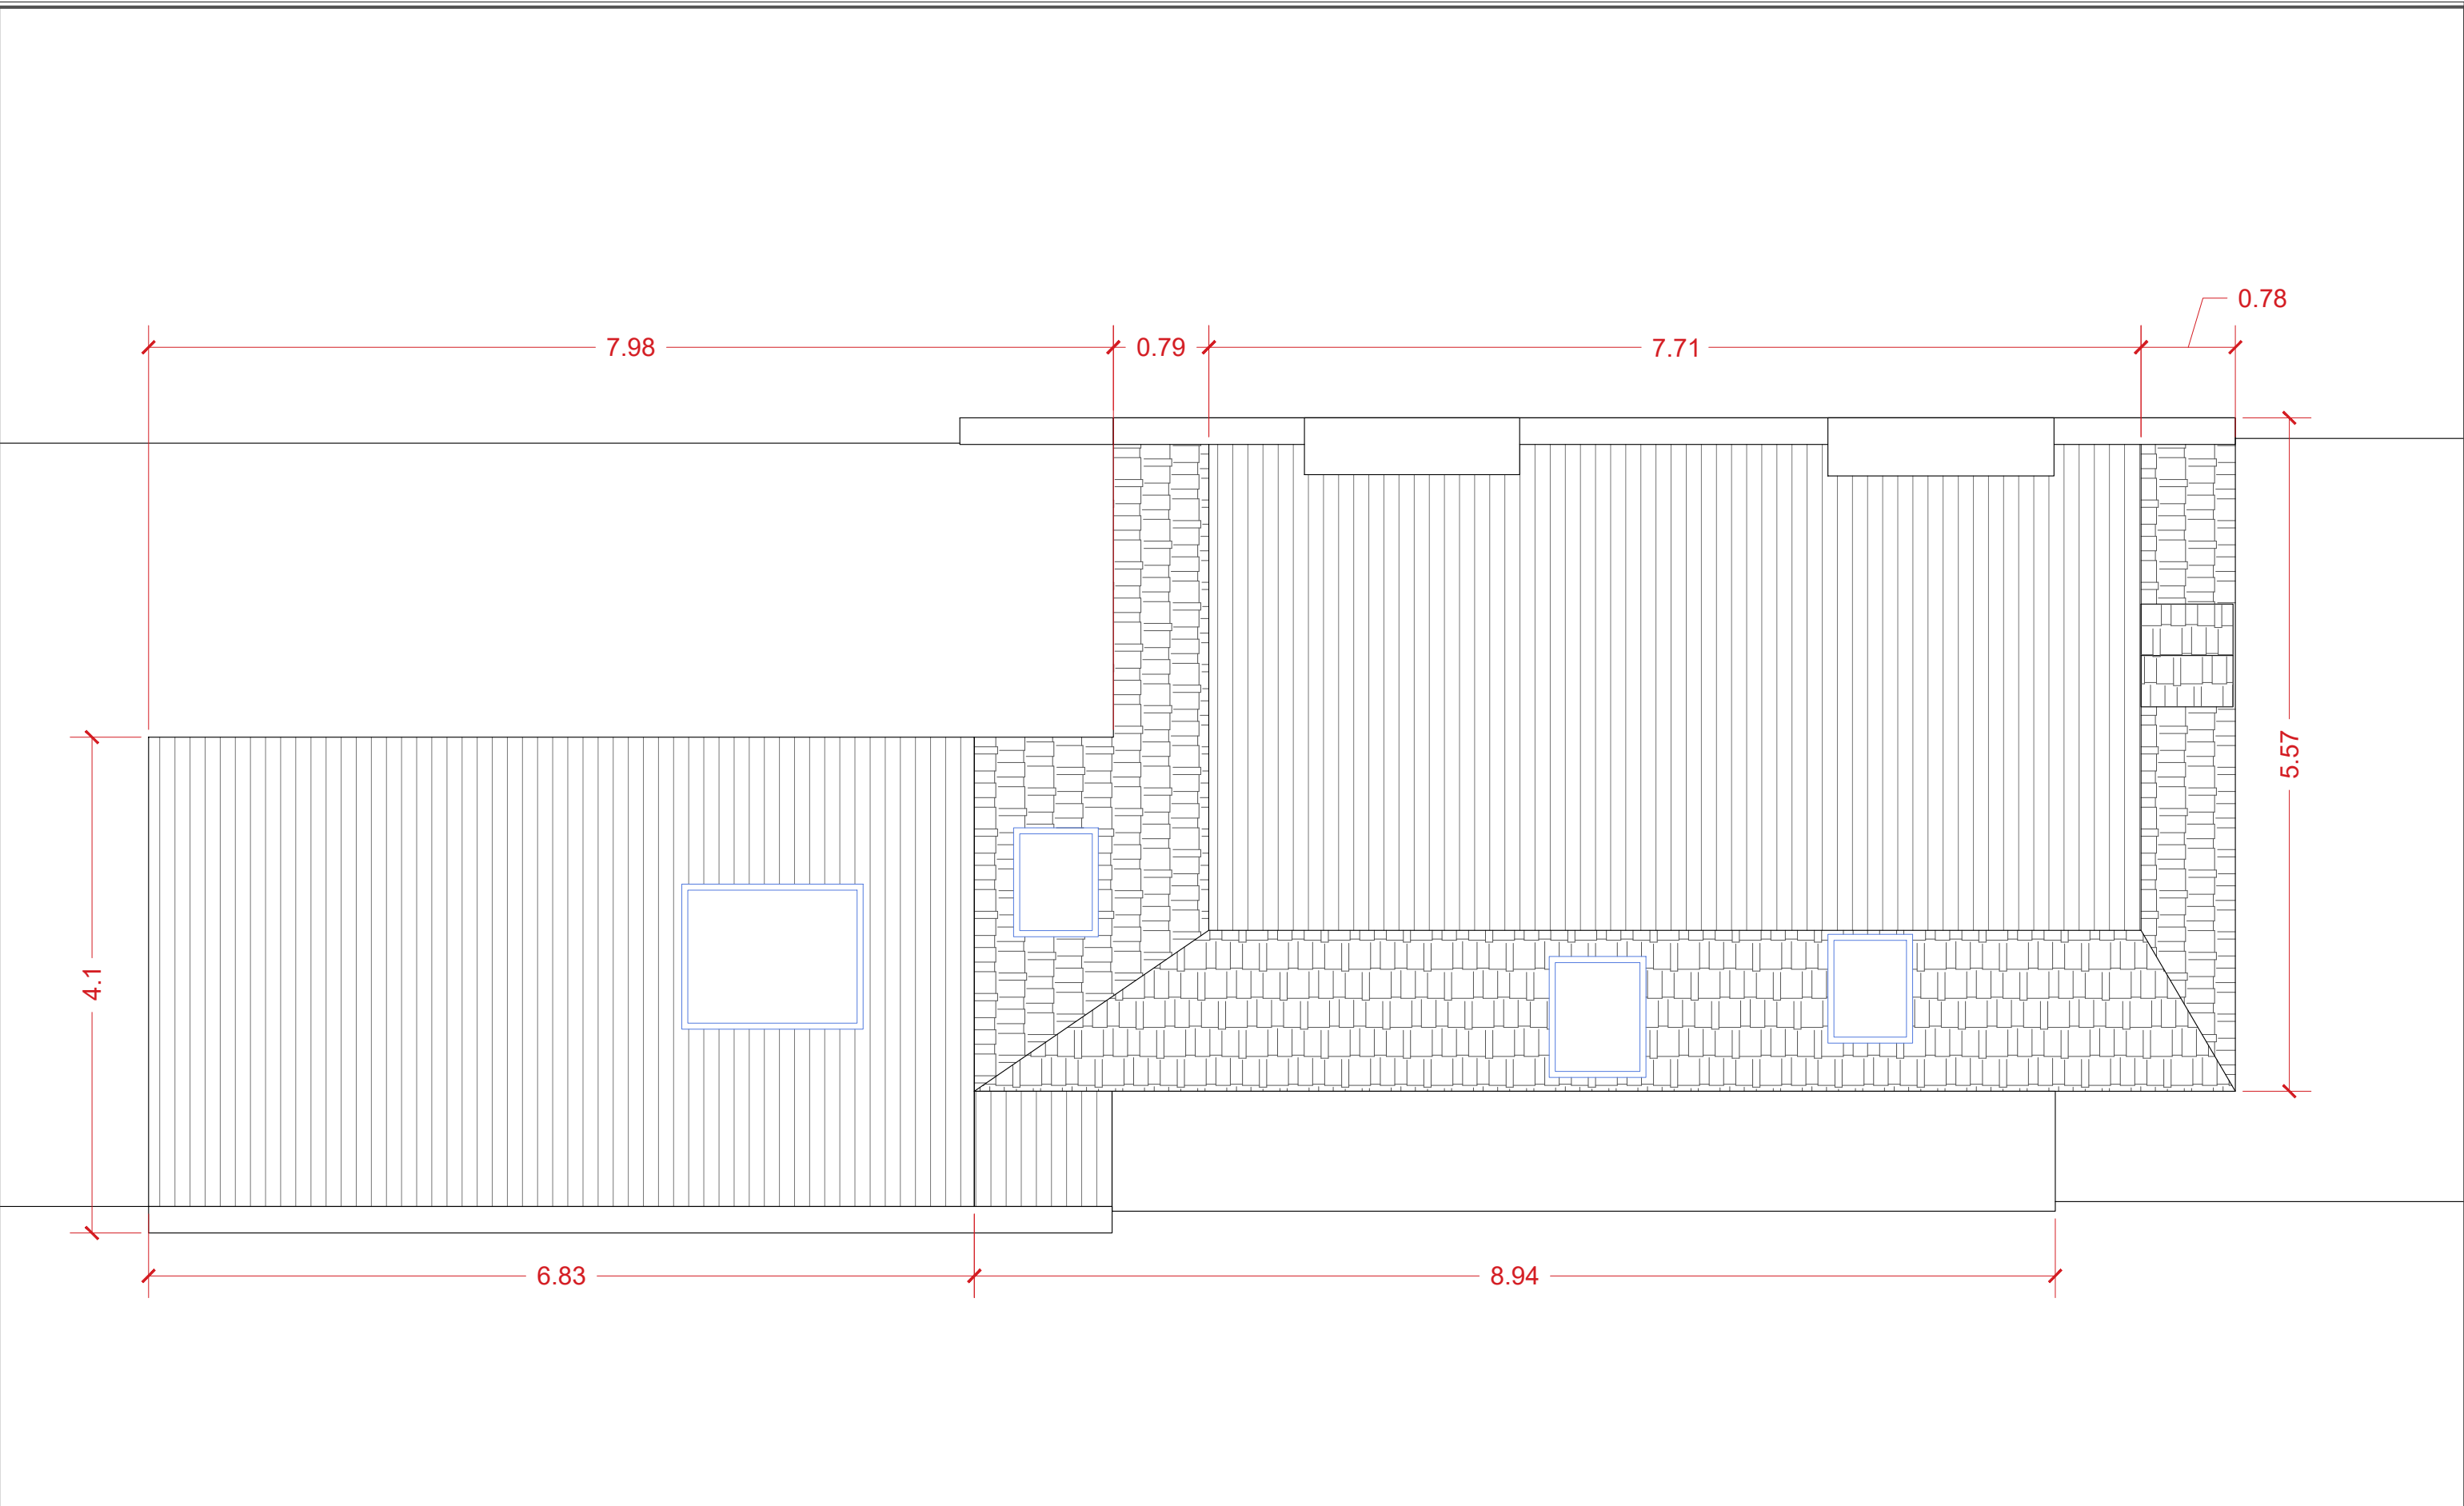

 GENERAL NOTES 	PROJECT TITLE 27 ISLIP STREET KENTISH TOWN, London, NW5 2AP		DRAWING TITLE EXISTING ROOF PLAN		DRAWN BY RA	CHECKED BY JC	Beyt Architects Ltd. 136-144 New King's Road SW6 6JY London, UK www.beyt-architects.com RIBA Chartered Practice BEYT.
	PLANNING DRAWINGS		SCALE 1/50	DATE 03.06.2025	PROJECT NO. 117	ZONE CODE Camden	
					DRAWING NO. A103-EX	REVISION NO. 02	

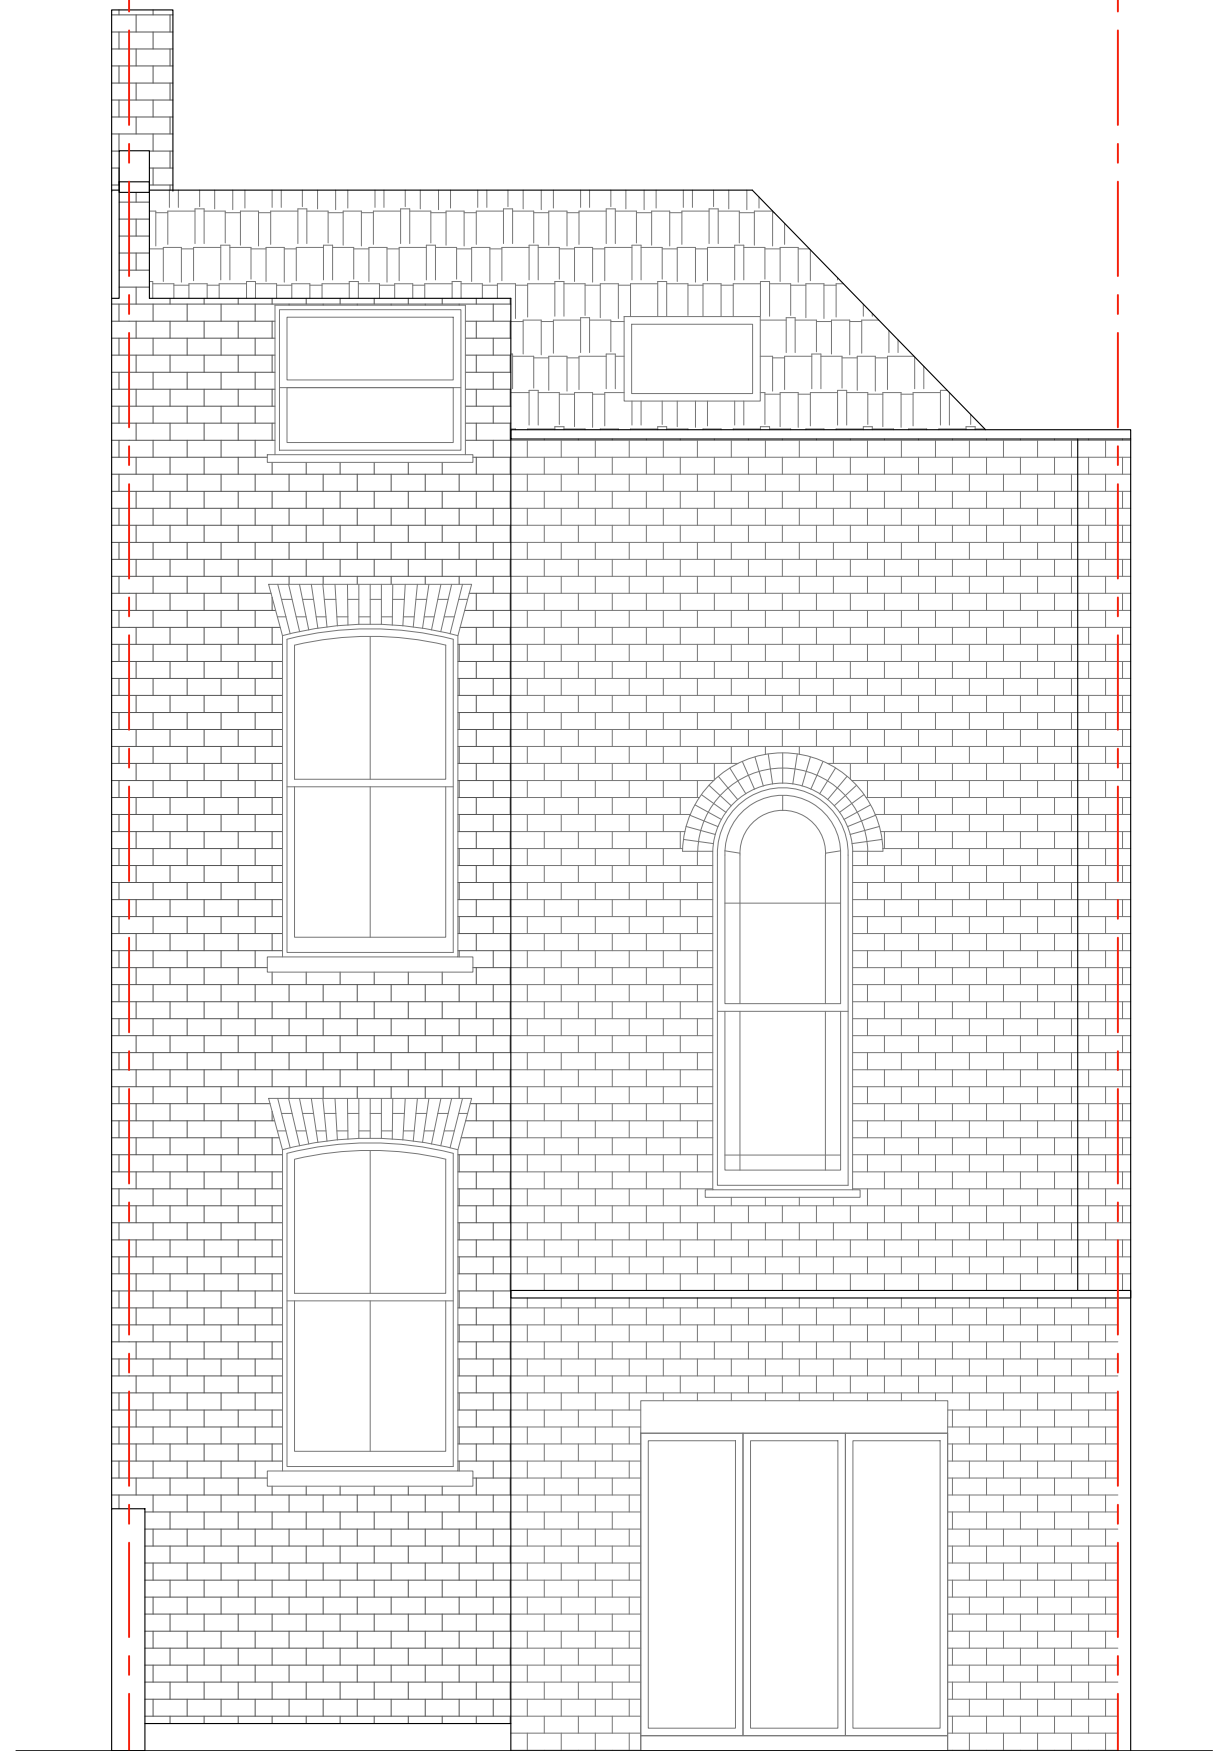

GENERAL NOTES

 

PROJECT TITLE
27 ISLIP STREET
KENTISH TOWN,
London, NW5 2AP

PLANNING DRAWINGS

DRAWING TITLE
EXISTING FRONT AND REAR ELEVATION

SCALE
1/50


DATE
03.06.2025

DRAWN BY
RA
PROJECT NO.
117
DRAWING NO.
A200-EX


CHECKED BY
JC
ZONE CODE
Camden
REVISION NO.
02

Beyt Architects Ltd.
136-144 New King's Road
SW6 6JY London, UK
www.beyt-architects.com
RIBA Chartered Practice


BEYT.

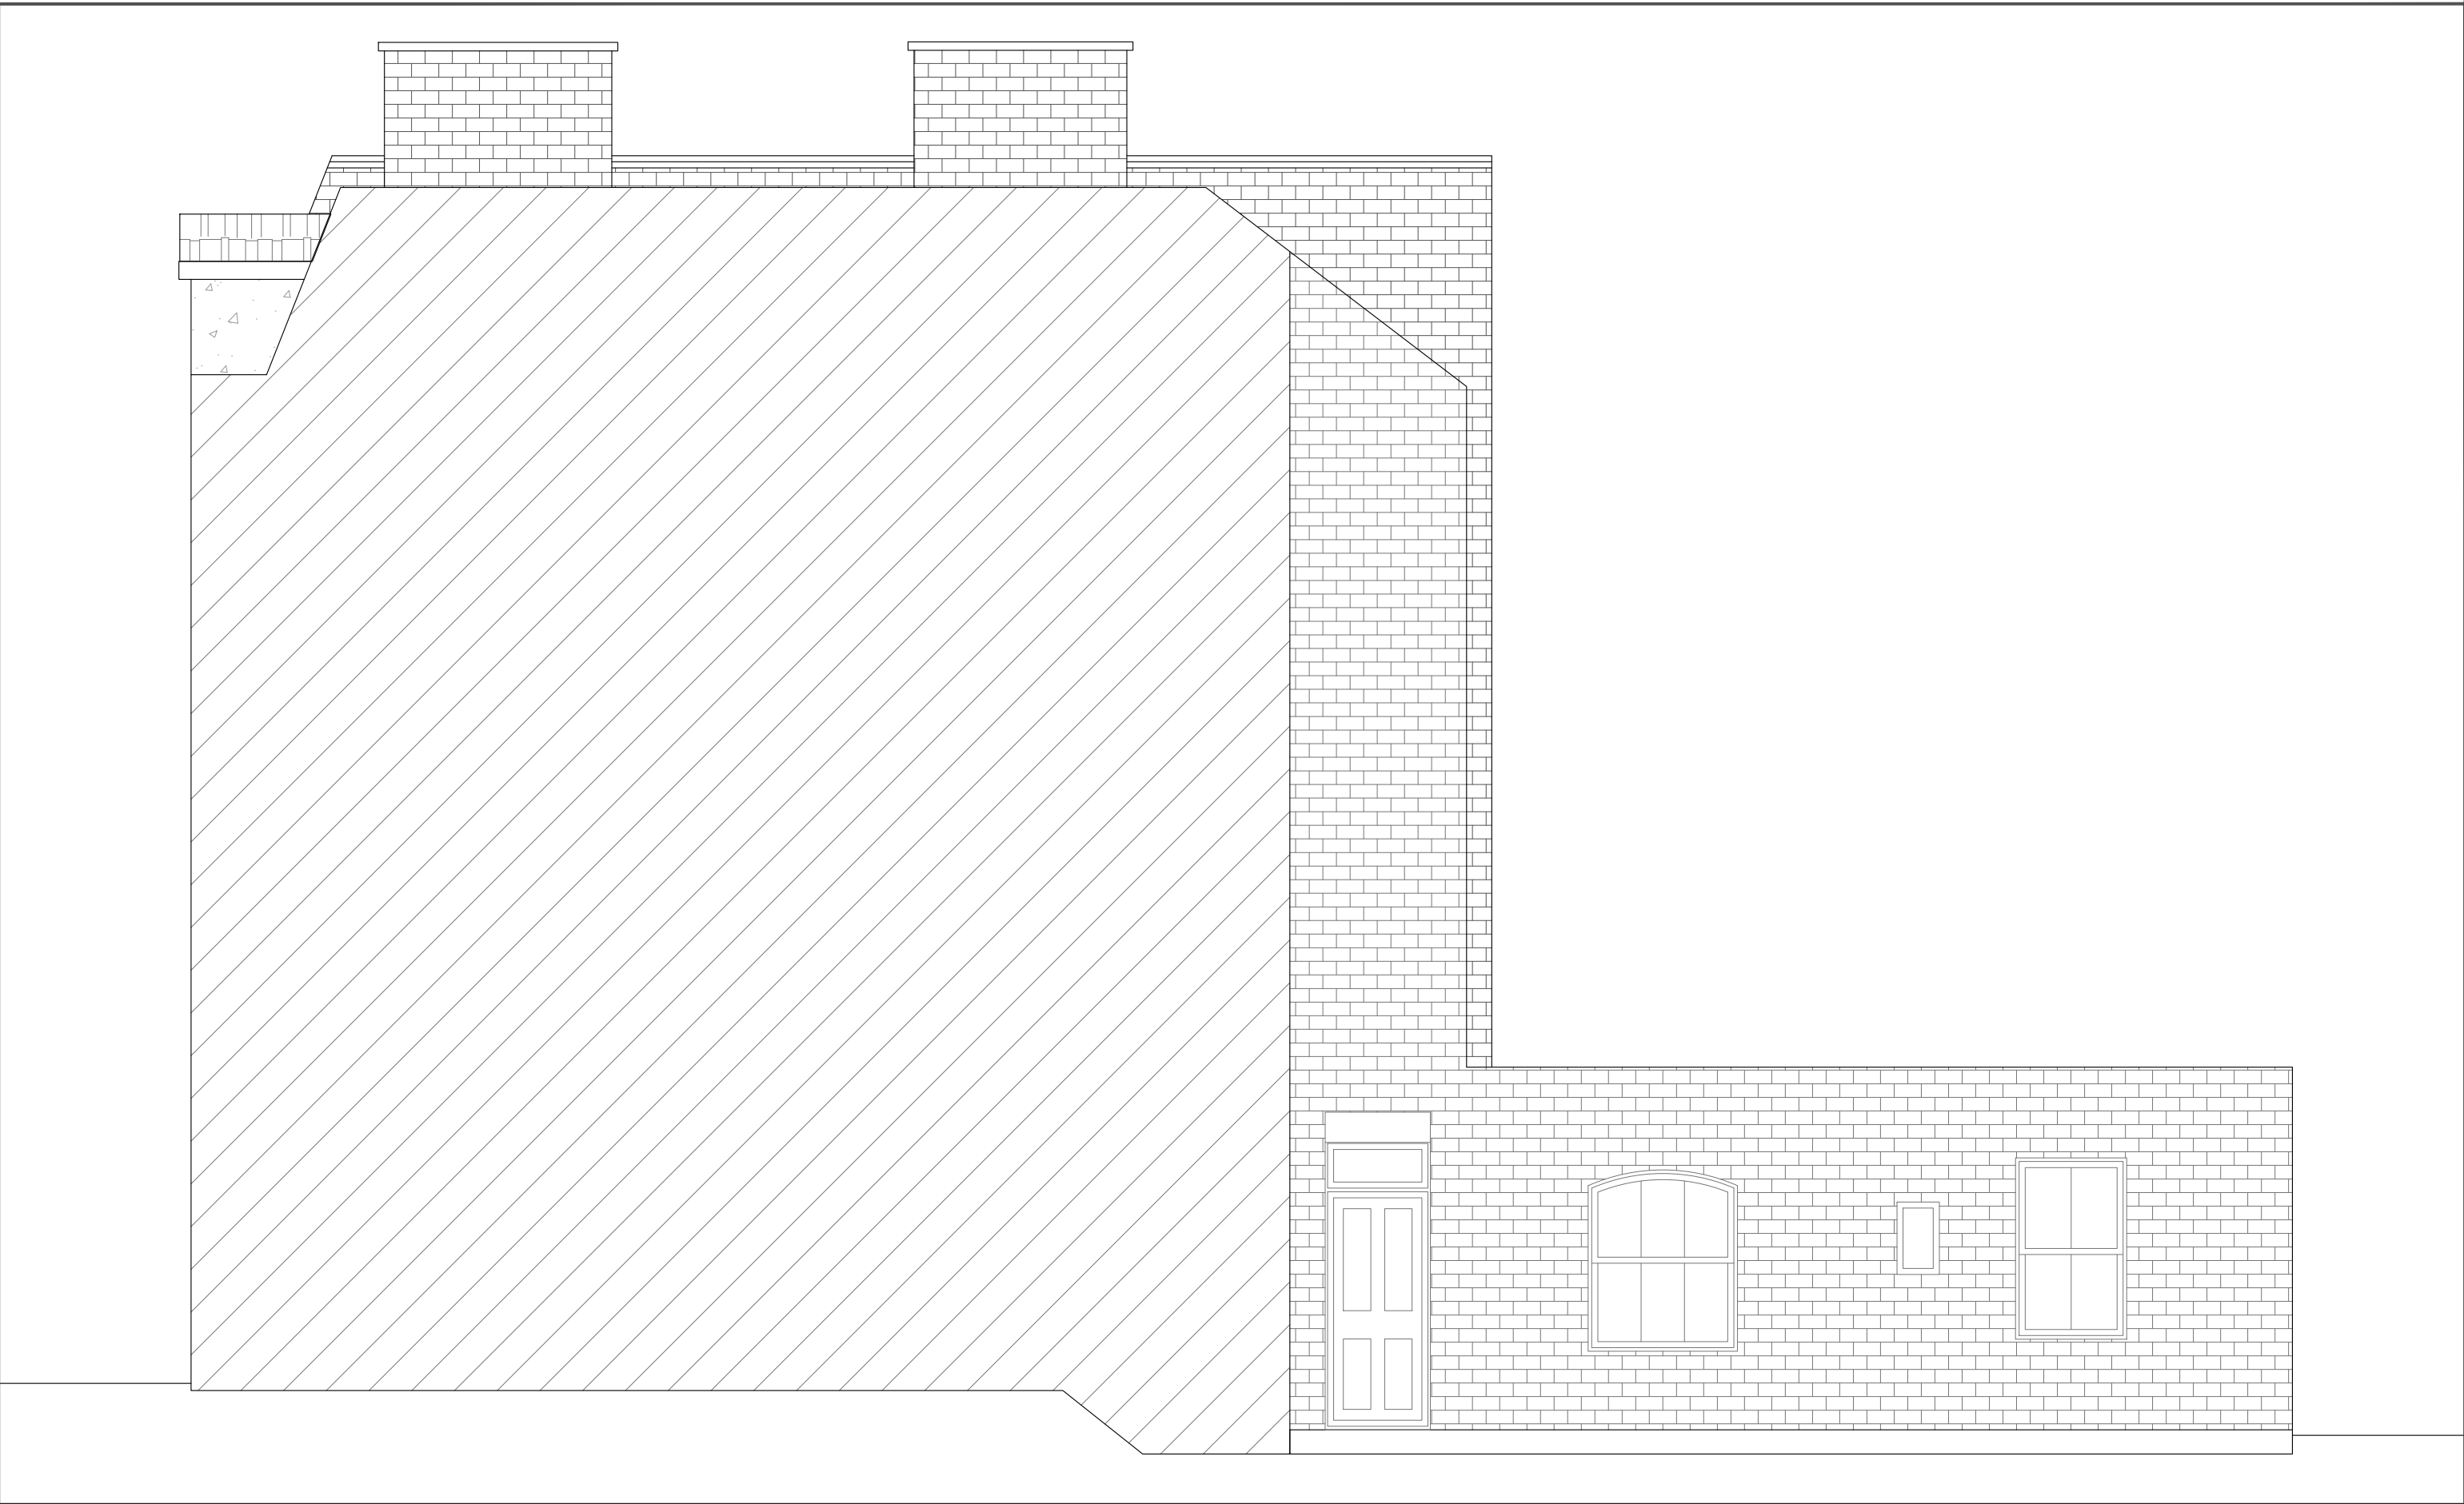


GENERAL NOTES 0 0.5 1m 2 3 4m <td> PROJECT TITLE 27 ISLIP STREET KENTISH TOWN, London, NW5 2AP </td> <td colspan="2"> DRAWING TITLE EXISTING SIDE ELEVATION (A) </td> <td> DRAWN BY RA </td> <td> CHECKED BY JC </td> <td rowspan="3"> Beyt Architects Ltd. 136-144 New King's Road SW6 6JY London, UK www.beyt-architects.com RIBA Chartered Practice BEYT. </td>	PROJECT TITLE 27 ISLIP STREET KENTISH TOWN, London, NW5 2AP	DRAWING TITLE EXISTING SIDE ELEVATION (A)		DRAWN BY RA	CHECKED BY JC	Beyt Architects Ltd. 136-144 New King's Road SW6 6JY London, UK www.beyt-architects.com RIBA Chartered Practice BEYT.
	PLANNING DRAWINGS	SCALE 1/50	DATE 03.06.2025	PROJECT NO. 117	ZONE CODE Camden	
				DRAWING NO. A201-EX	REVISION NO. 02	

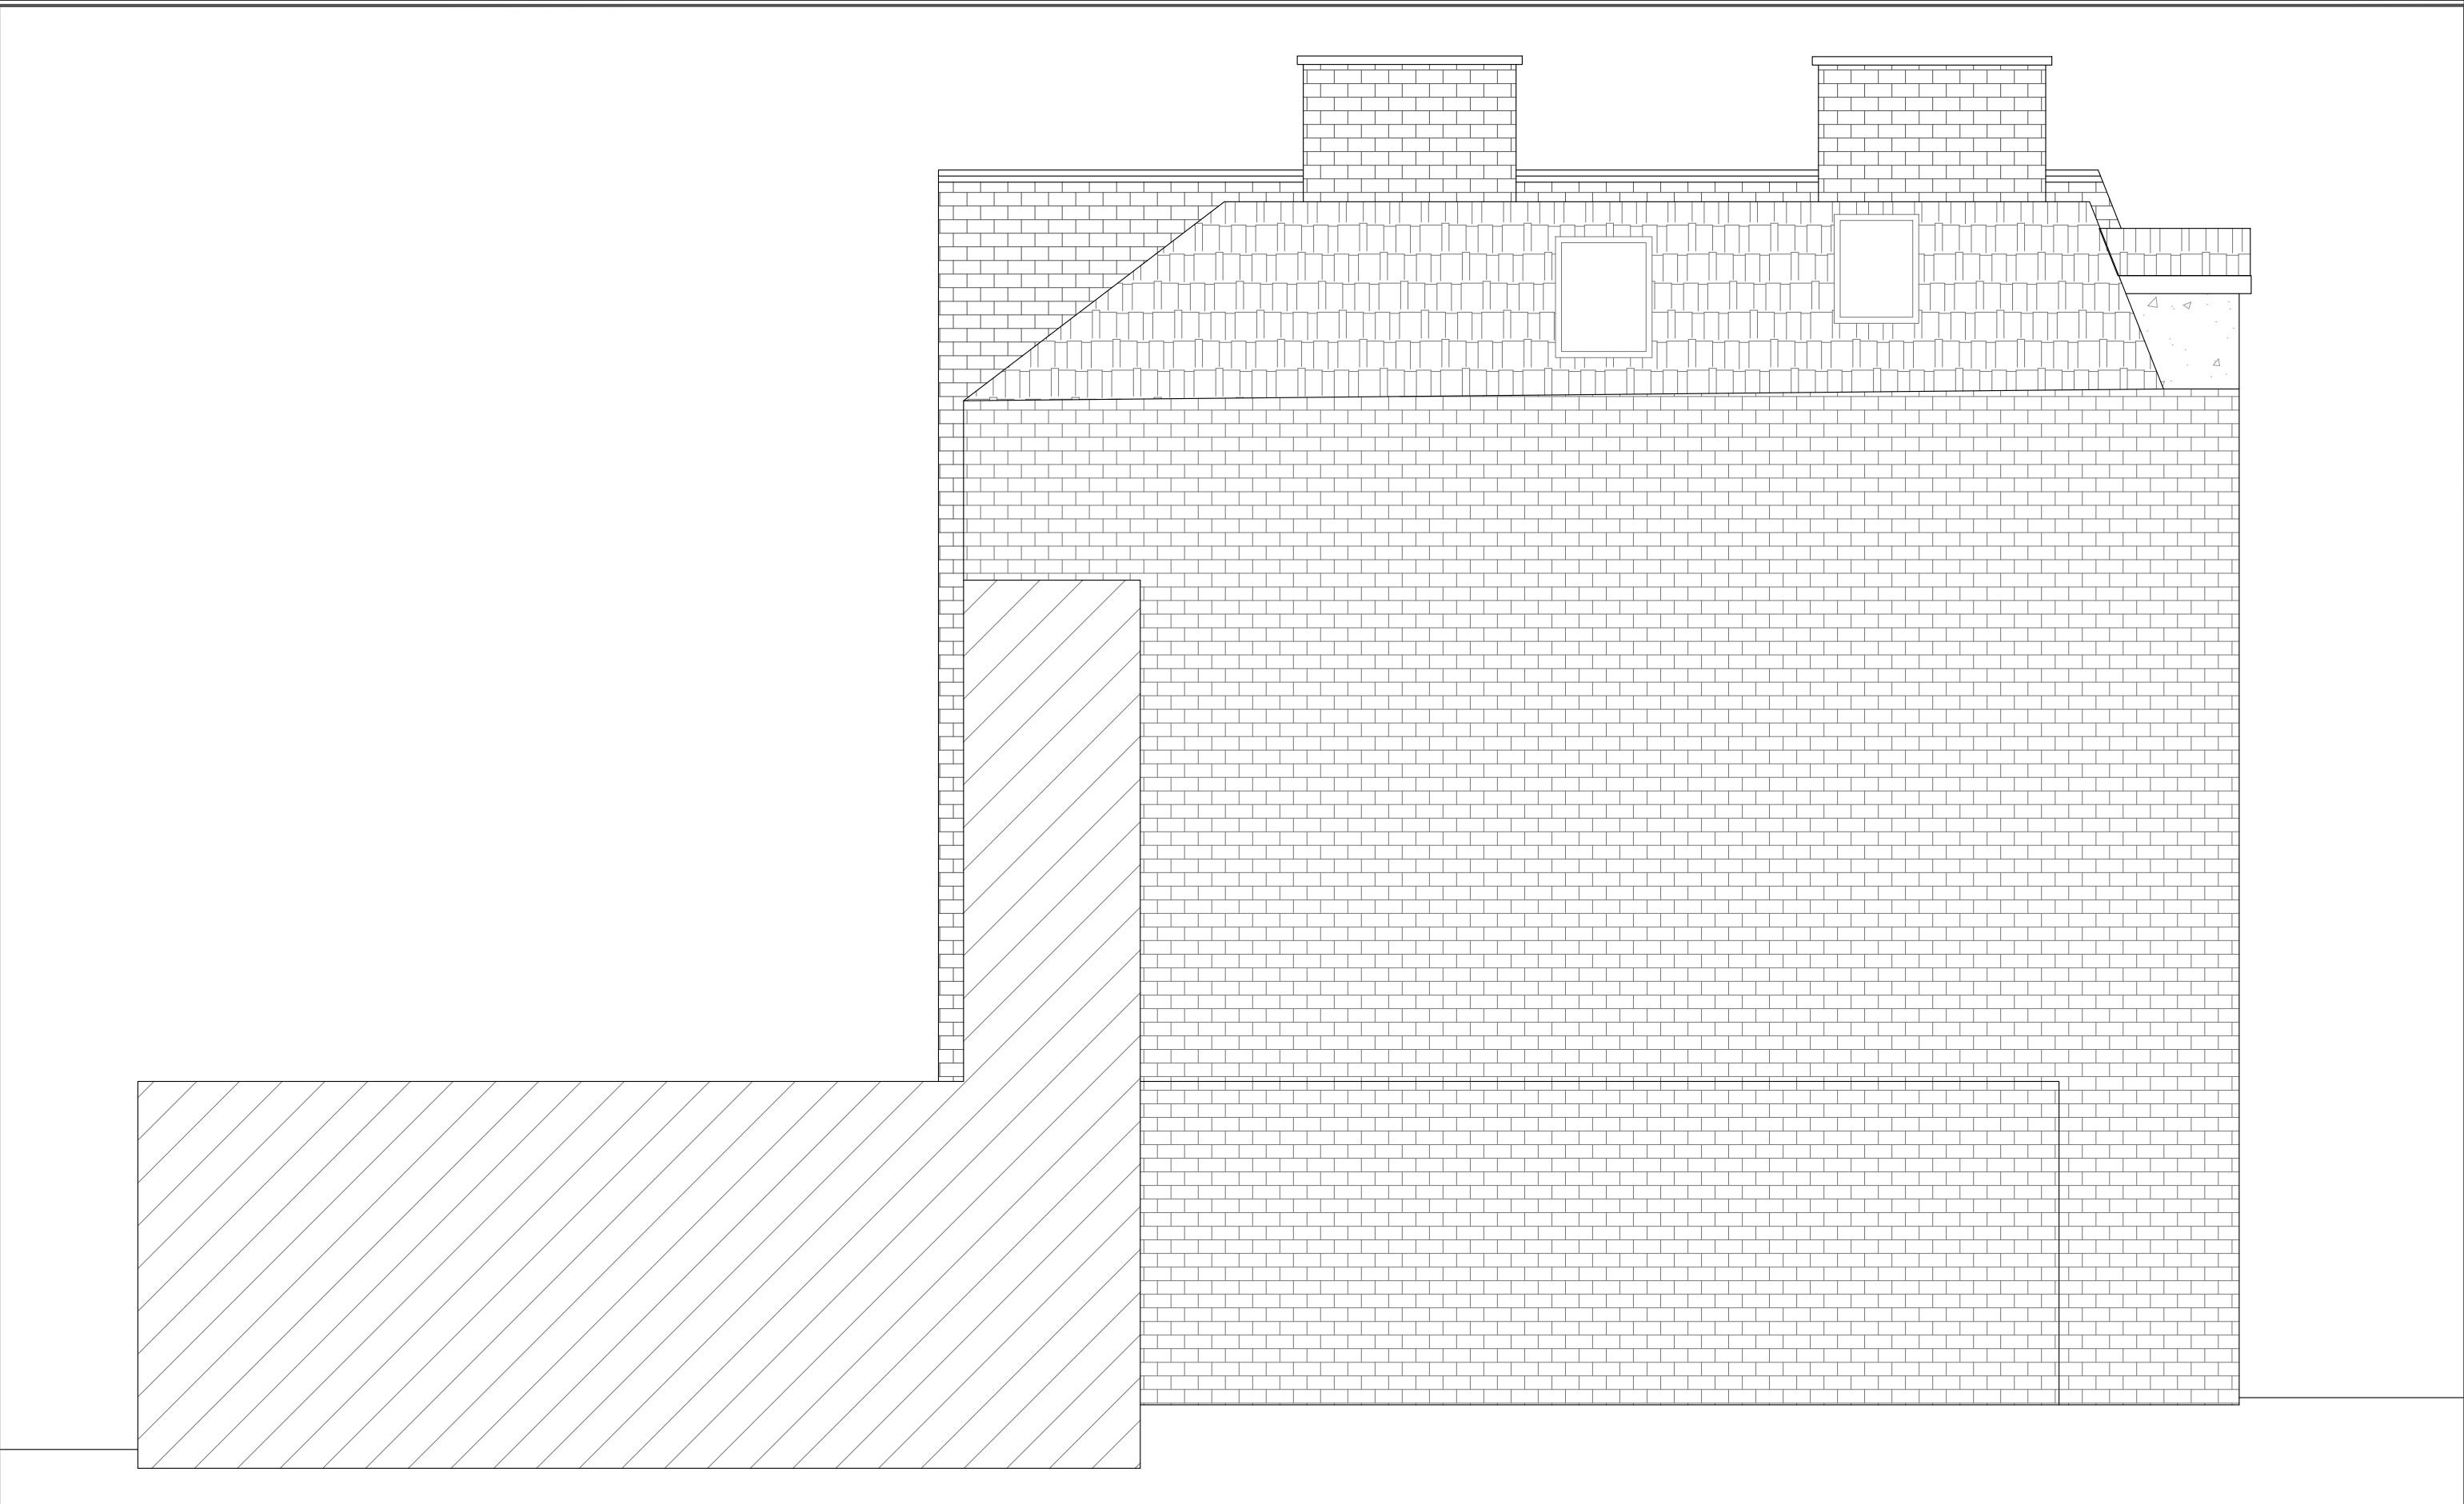


GENERAL NOTES	PROJECT TITLE		DRAWING TITLE		DRAWN BY	CHECKED BY	Beyt Architects Ltd. 136-144 New King's Road SW6 6JY London, UK www.beyt-architects.com RIBA Chartered Practice BEYT.
	27 ISLIP STREET		EXISTING SIDE ELEVATION (B)		RA	JC	
	KENTISH TOWN,				PROJECT NO.	ZONE CODE	
00.51234m	London, NW5 2AP				117	Camden	
	PLANNING DRAWINGS		SCALE	DATE	DRAWING NO.	REVISION NO.	
			1/50	03.06.2025	A202-EX	02	

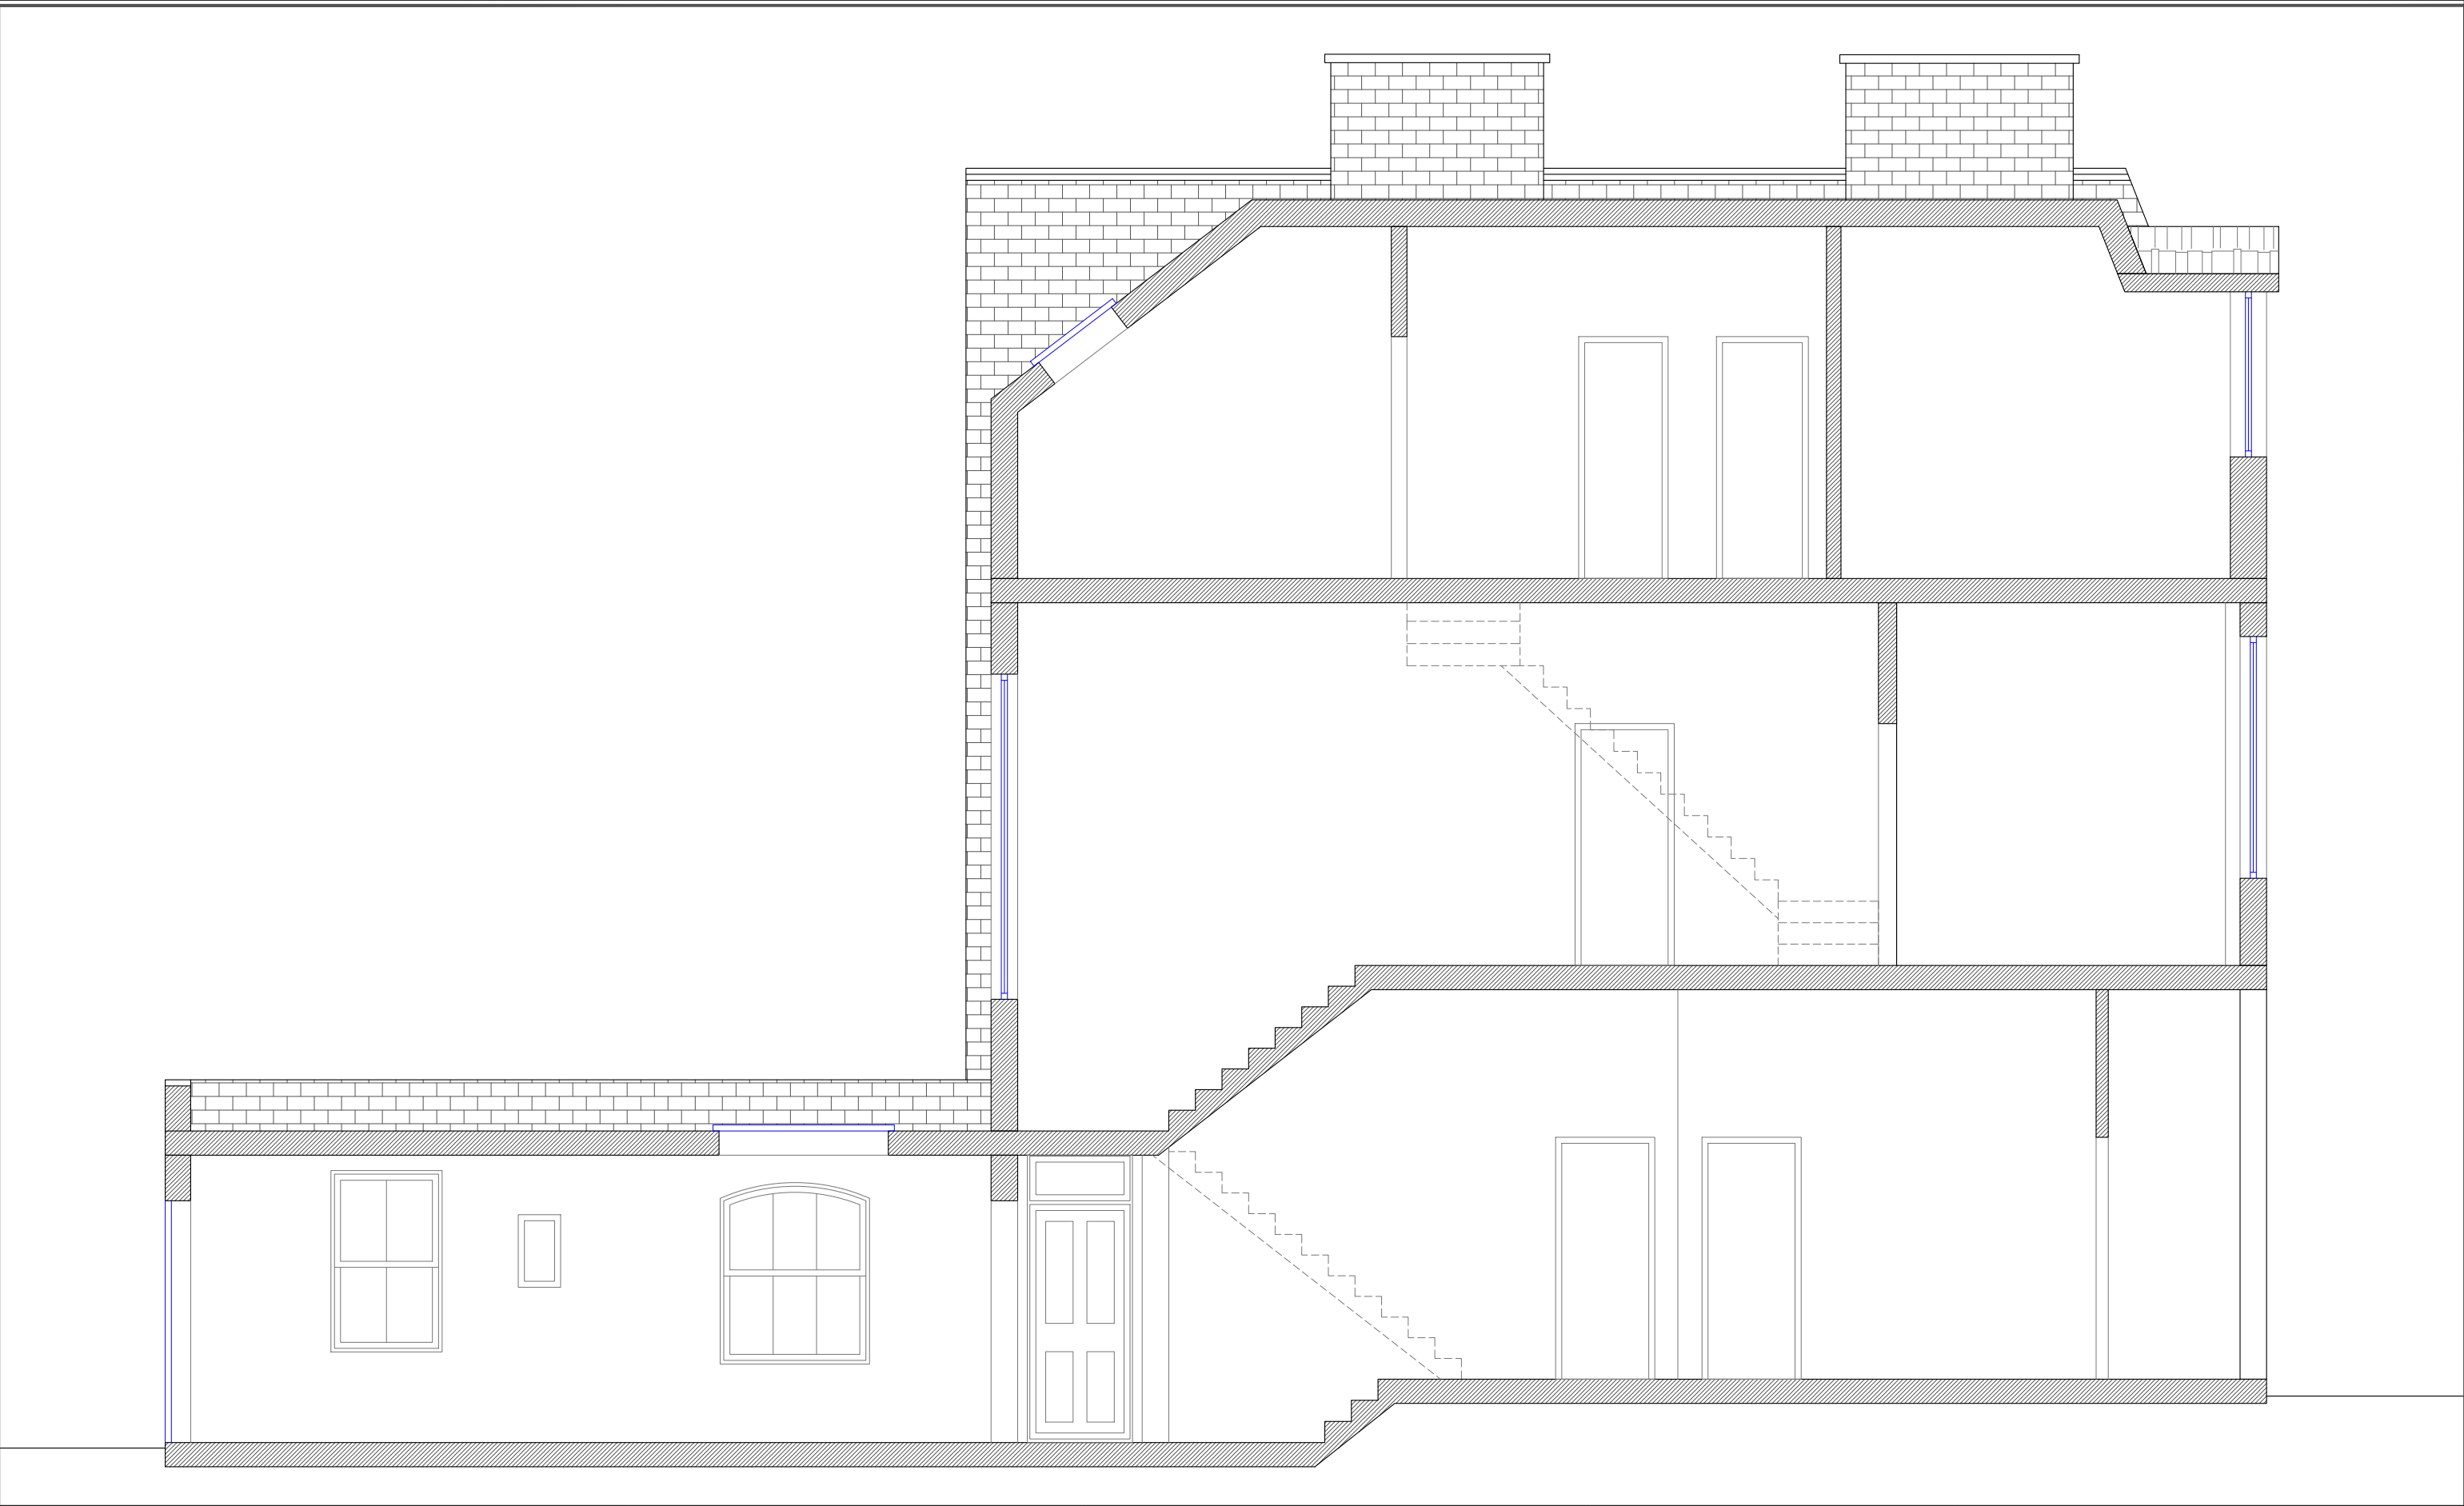

GENERAL NOTES 	PROJECT TITLE 27 ISLIP STREET KENTISH TOWN, London, NW5 2AP		DRAWING TITLE EXISTING SECTION		DRAWN BY RA	CHECKED BY JC	Beyt Architects Ltd. 136-144 New King's Road SW6 6JY London, UK www.beyt-architects.com RIBA Chartered Practice BEYT.
	PLANNING DRAWINGS		SCALE 1/50	DATE 03.06.2025	PROJECT NO. 117	ZONE CODE Camden	
					DRAWING NO. A300-EX	REVISION NO. 02	

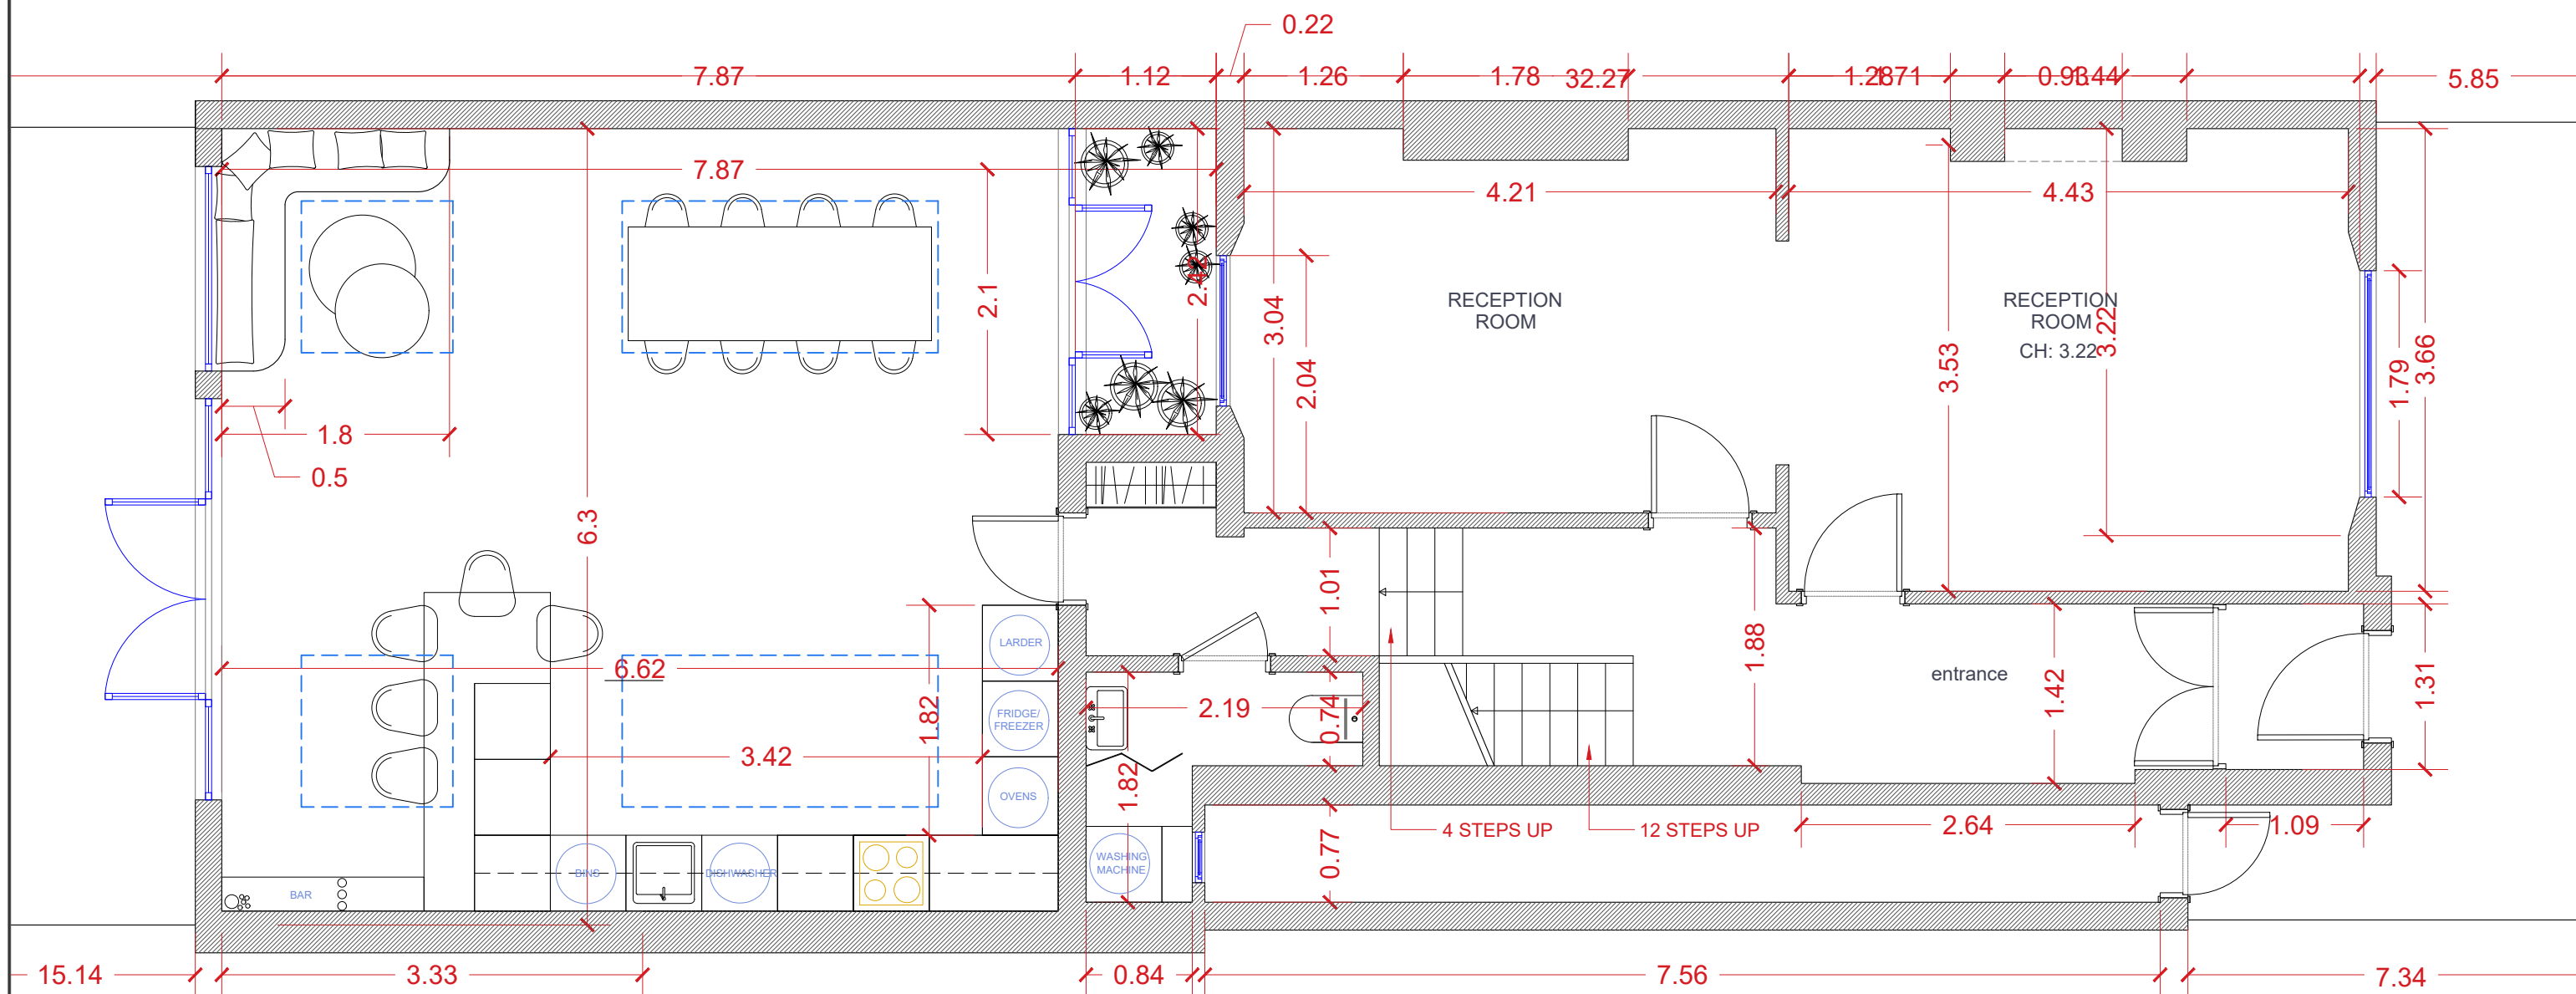

GENERAL NOTES

 

PROJECT TITLE
27 ISLIP STREET
KENTISH TOWN,
London, NW5 2AP

PLANNING DRAWINGS

DRAWING TITLE
PROPOSED GROUND FLOOR

SCALE
1/50

DATE
03.06.2025

DRAWN BY	RA
PROJECT NO.	117
DRAWING NO.	A100

CHECKED BY
JC


ZONE CODE
Camden

REVISION NO.
02

Beyt Architects Ltd.
136-144 New King's Road
SW6 6JY London, UK
www.beyt-architects.com

RIBA Chartered Practice

BEYT.

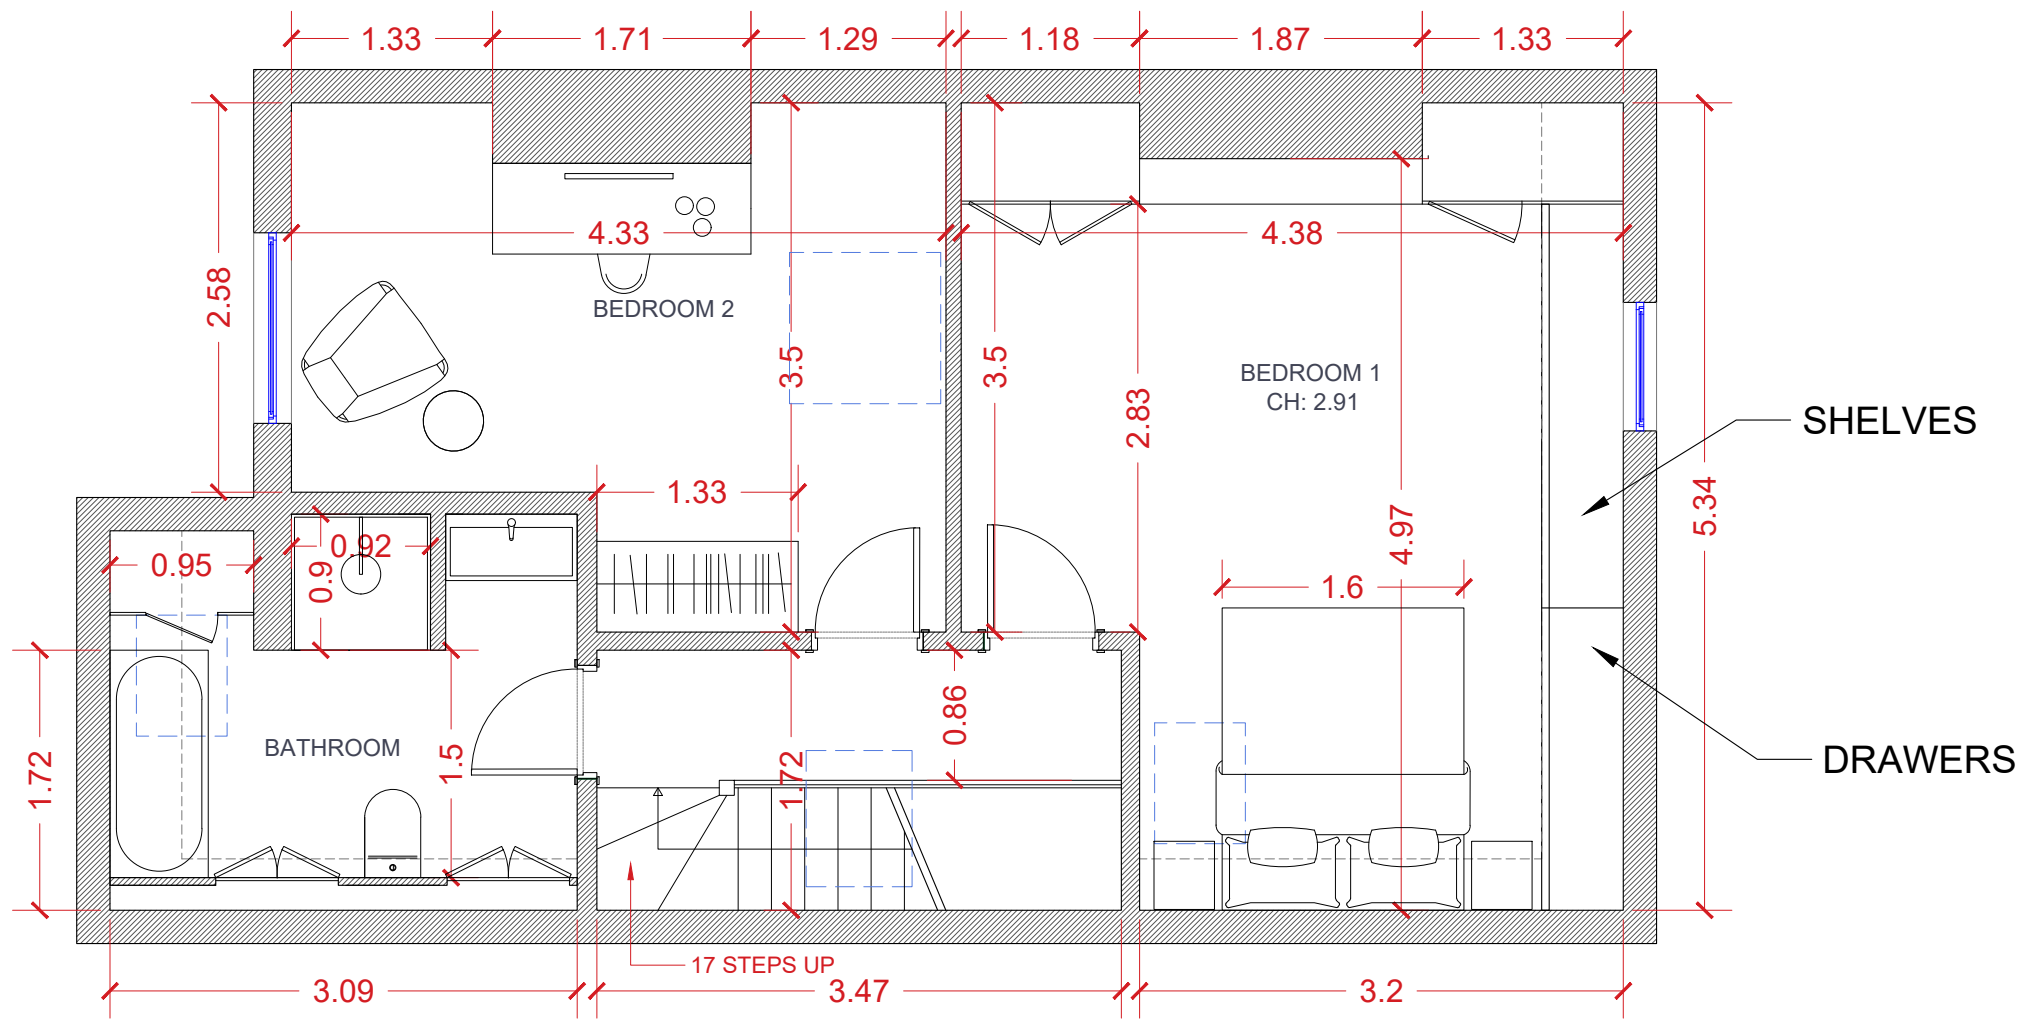



GENERAL NOTES 	PROJECT TITLE 27 ISLIP STREET KENTISH TOWN, London, NW5 2AP		DRAWING TITLE PROPOSED SECOND FLOOR		DRAWN BY RA	CHECKED BY JC
	PLANNING DRAWINGS		SCALE 1/50	DATE 03.06.2025	PROJECT NO. 117	ZONE CODE Camden
			DRAWING NO. A102		REVISION NO. 02	

Beyt Architects Ltd.
136-144 New King's Road
SW6 6JY London, UK
www.beyt-architects.com


RIBA Chartered Practice


BEYT.

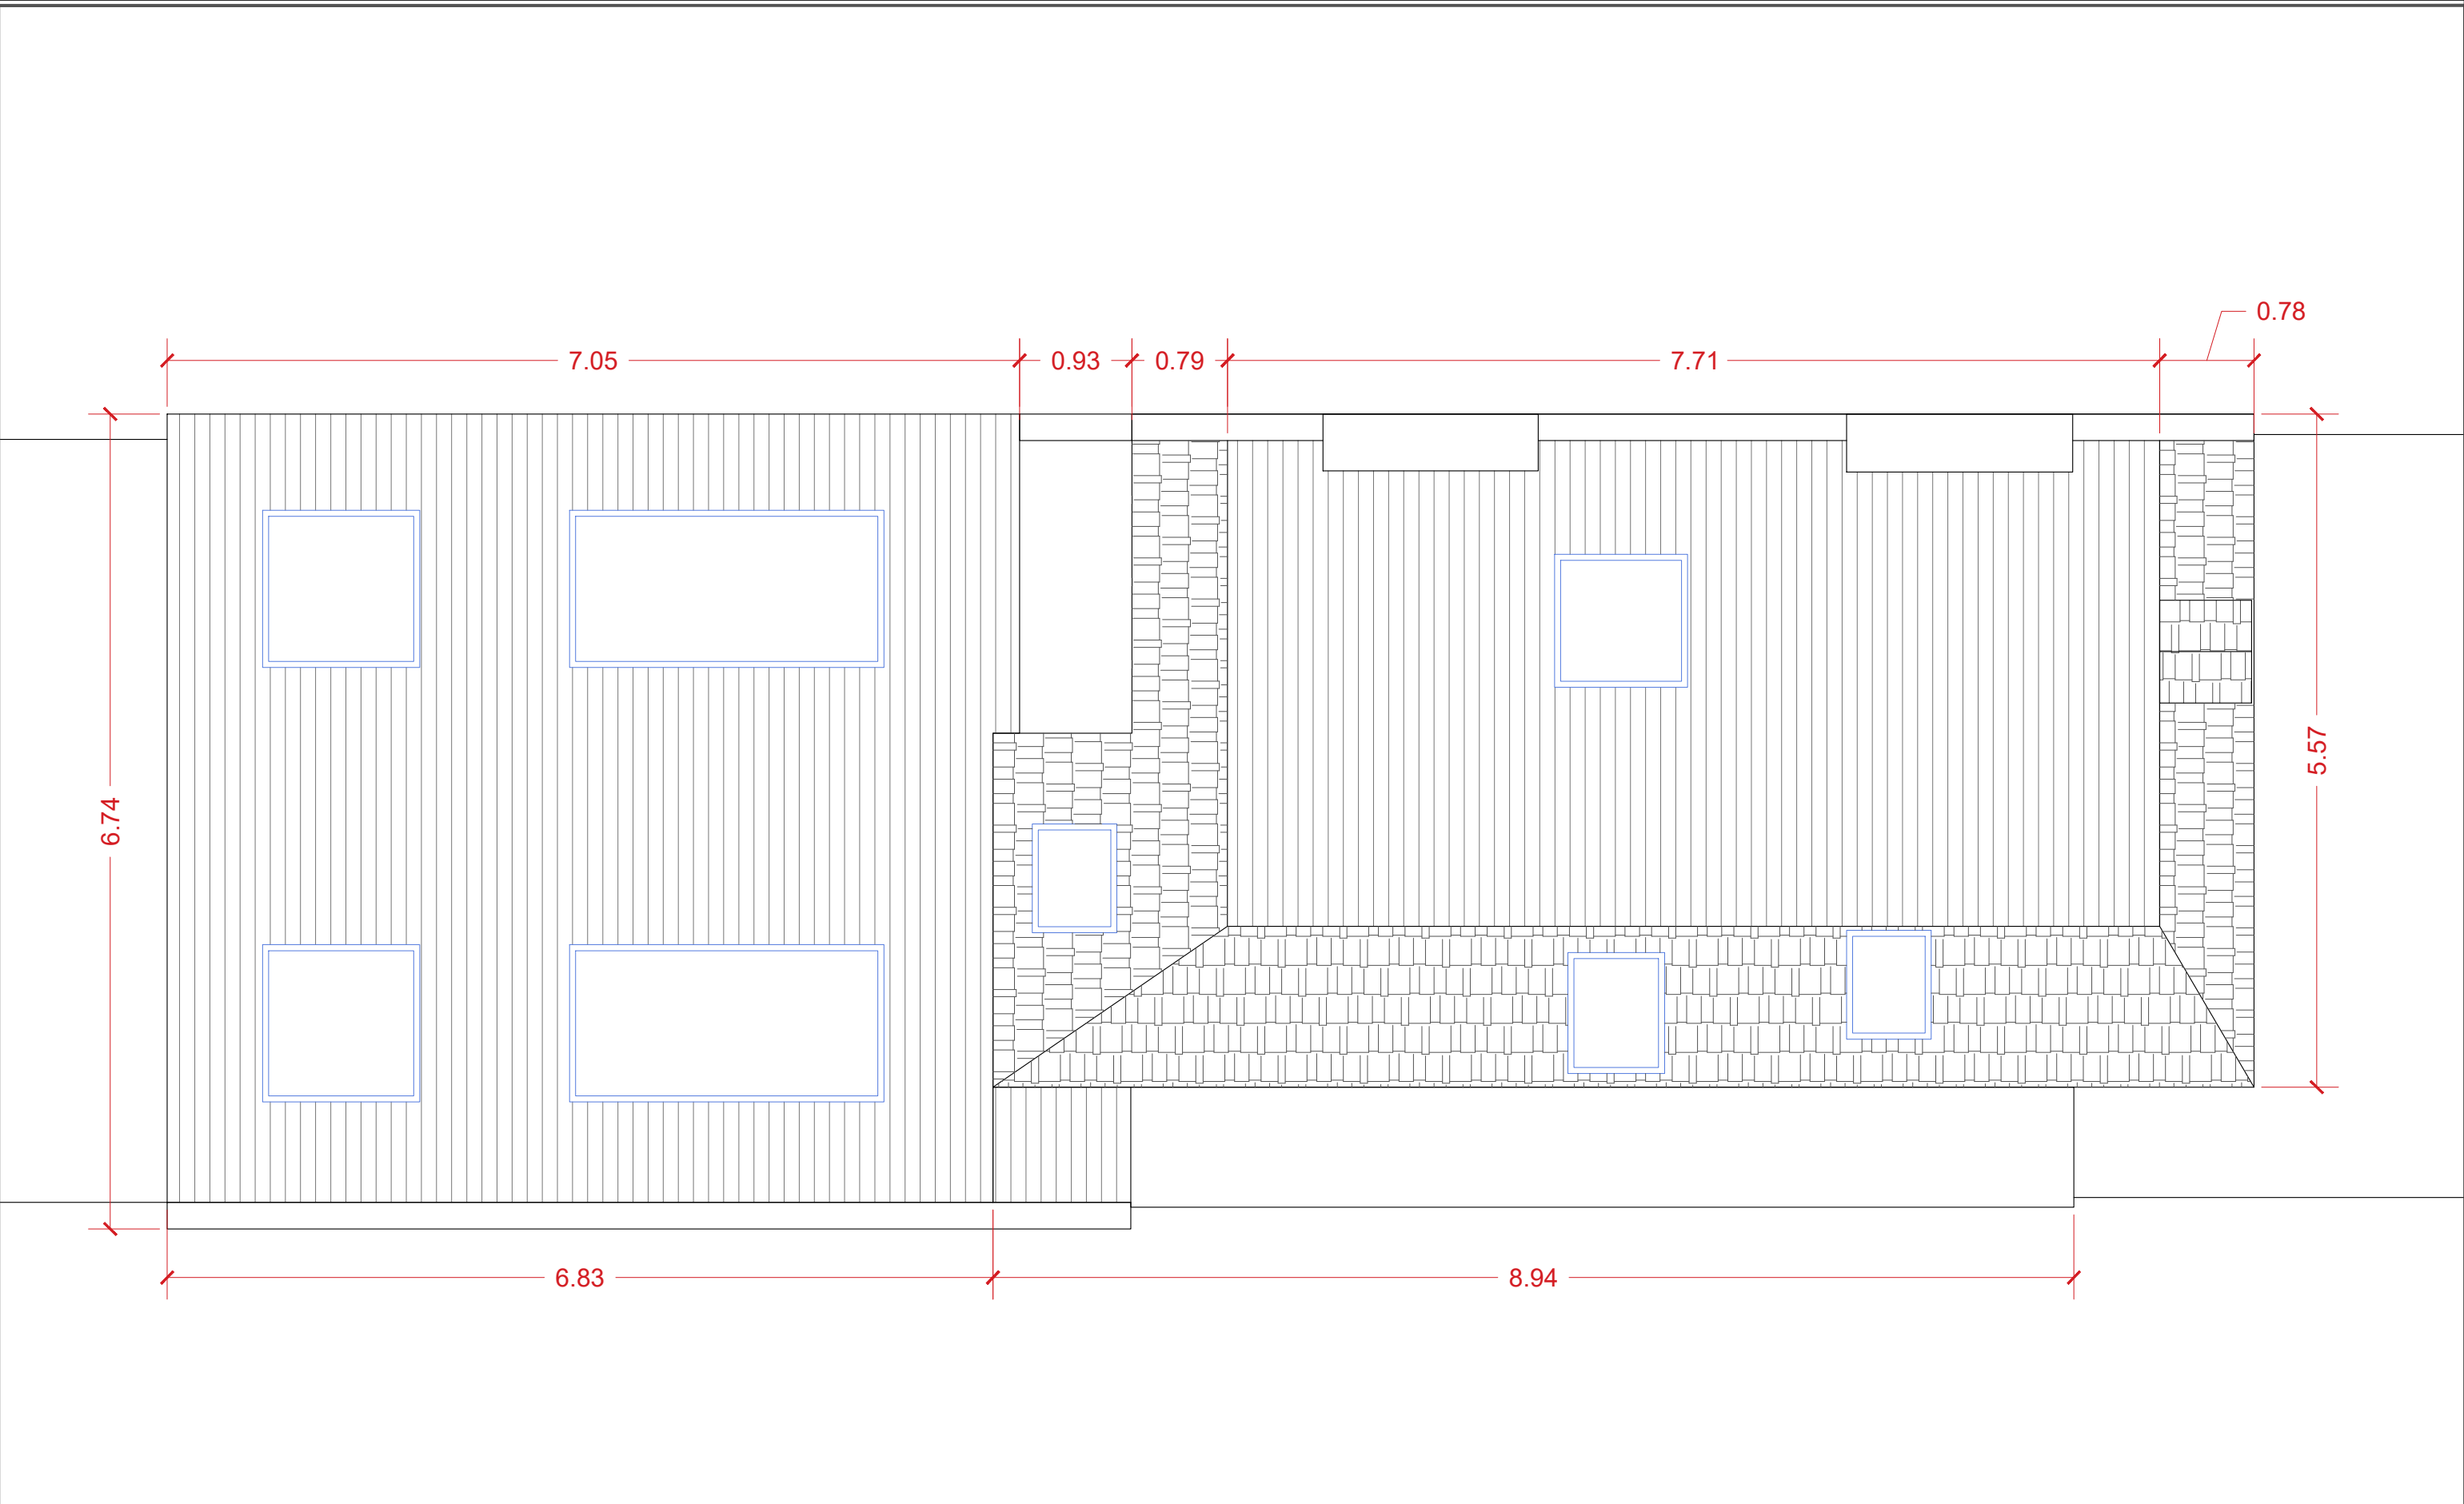

 
GENERAL NOTES 	PROJECT TITLE 27 ISLIP STREET KENTISH TOWN, London, NW5 2AP		DRAWING TITLE PROPOSED ROOF PLAN		DRAWN BY RA	CHECKED BY JC	Beyt Architects Ltd. 136-144 New King's Road SW6 6JY London, UK www.beyt-architects.com RIBA Chartered Practice BEYT.
	PLANNING DRAWINGS		SCALE 1/50	DATE 03.06.2025	PROJECT NO. 117	ZONE CODE Camden	
					DRAWING NO. A103	REVISION NO. 02	

 


GENERAL NOTES 	PROJECT TITLE 27 ISLIP STREET KENTISH TOWN, London, NW5 2AP		DRAWING TITLE PROPOSED FRONT AND REAR ELEVATION		DRAWN BY RA	CHECKED BY JC	Beyt Architects Ltd. 136-144 New King's Road SW6 6JY London, UK www.beyt-architects.com RIBA Chartered Practice BEYT.
	PLANNING DRAWINGS		SCALE 1/50	DATE 03.06.2025	PROJECT NO. 117	ZONE CODE Camden	
					DRAWING NO. A200	REVISION NO. 02	

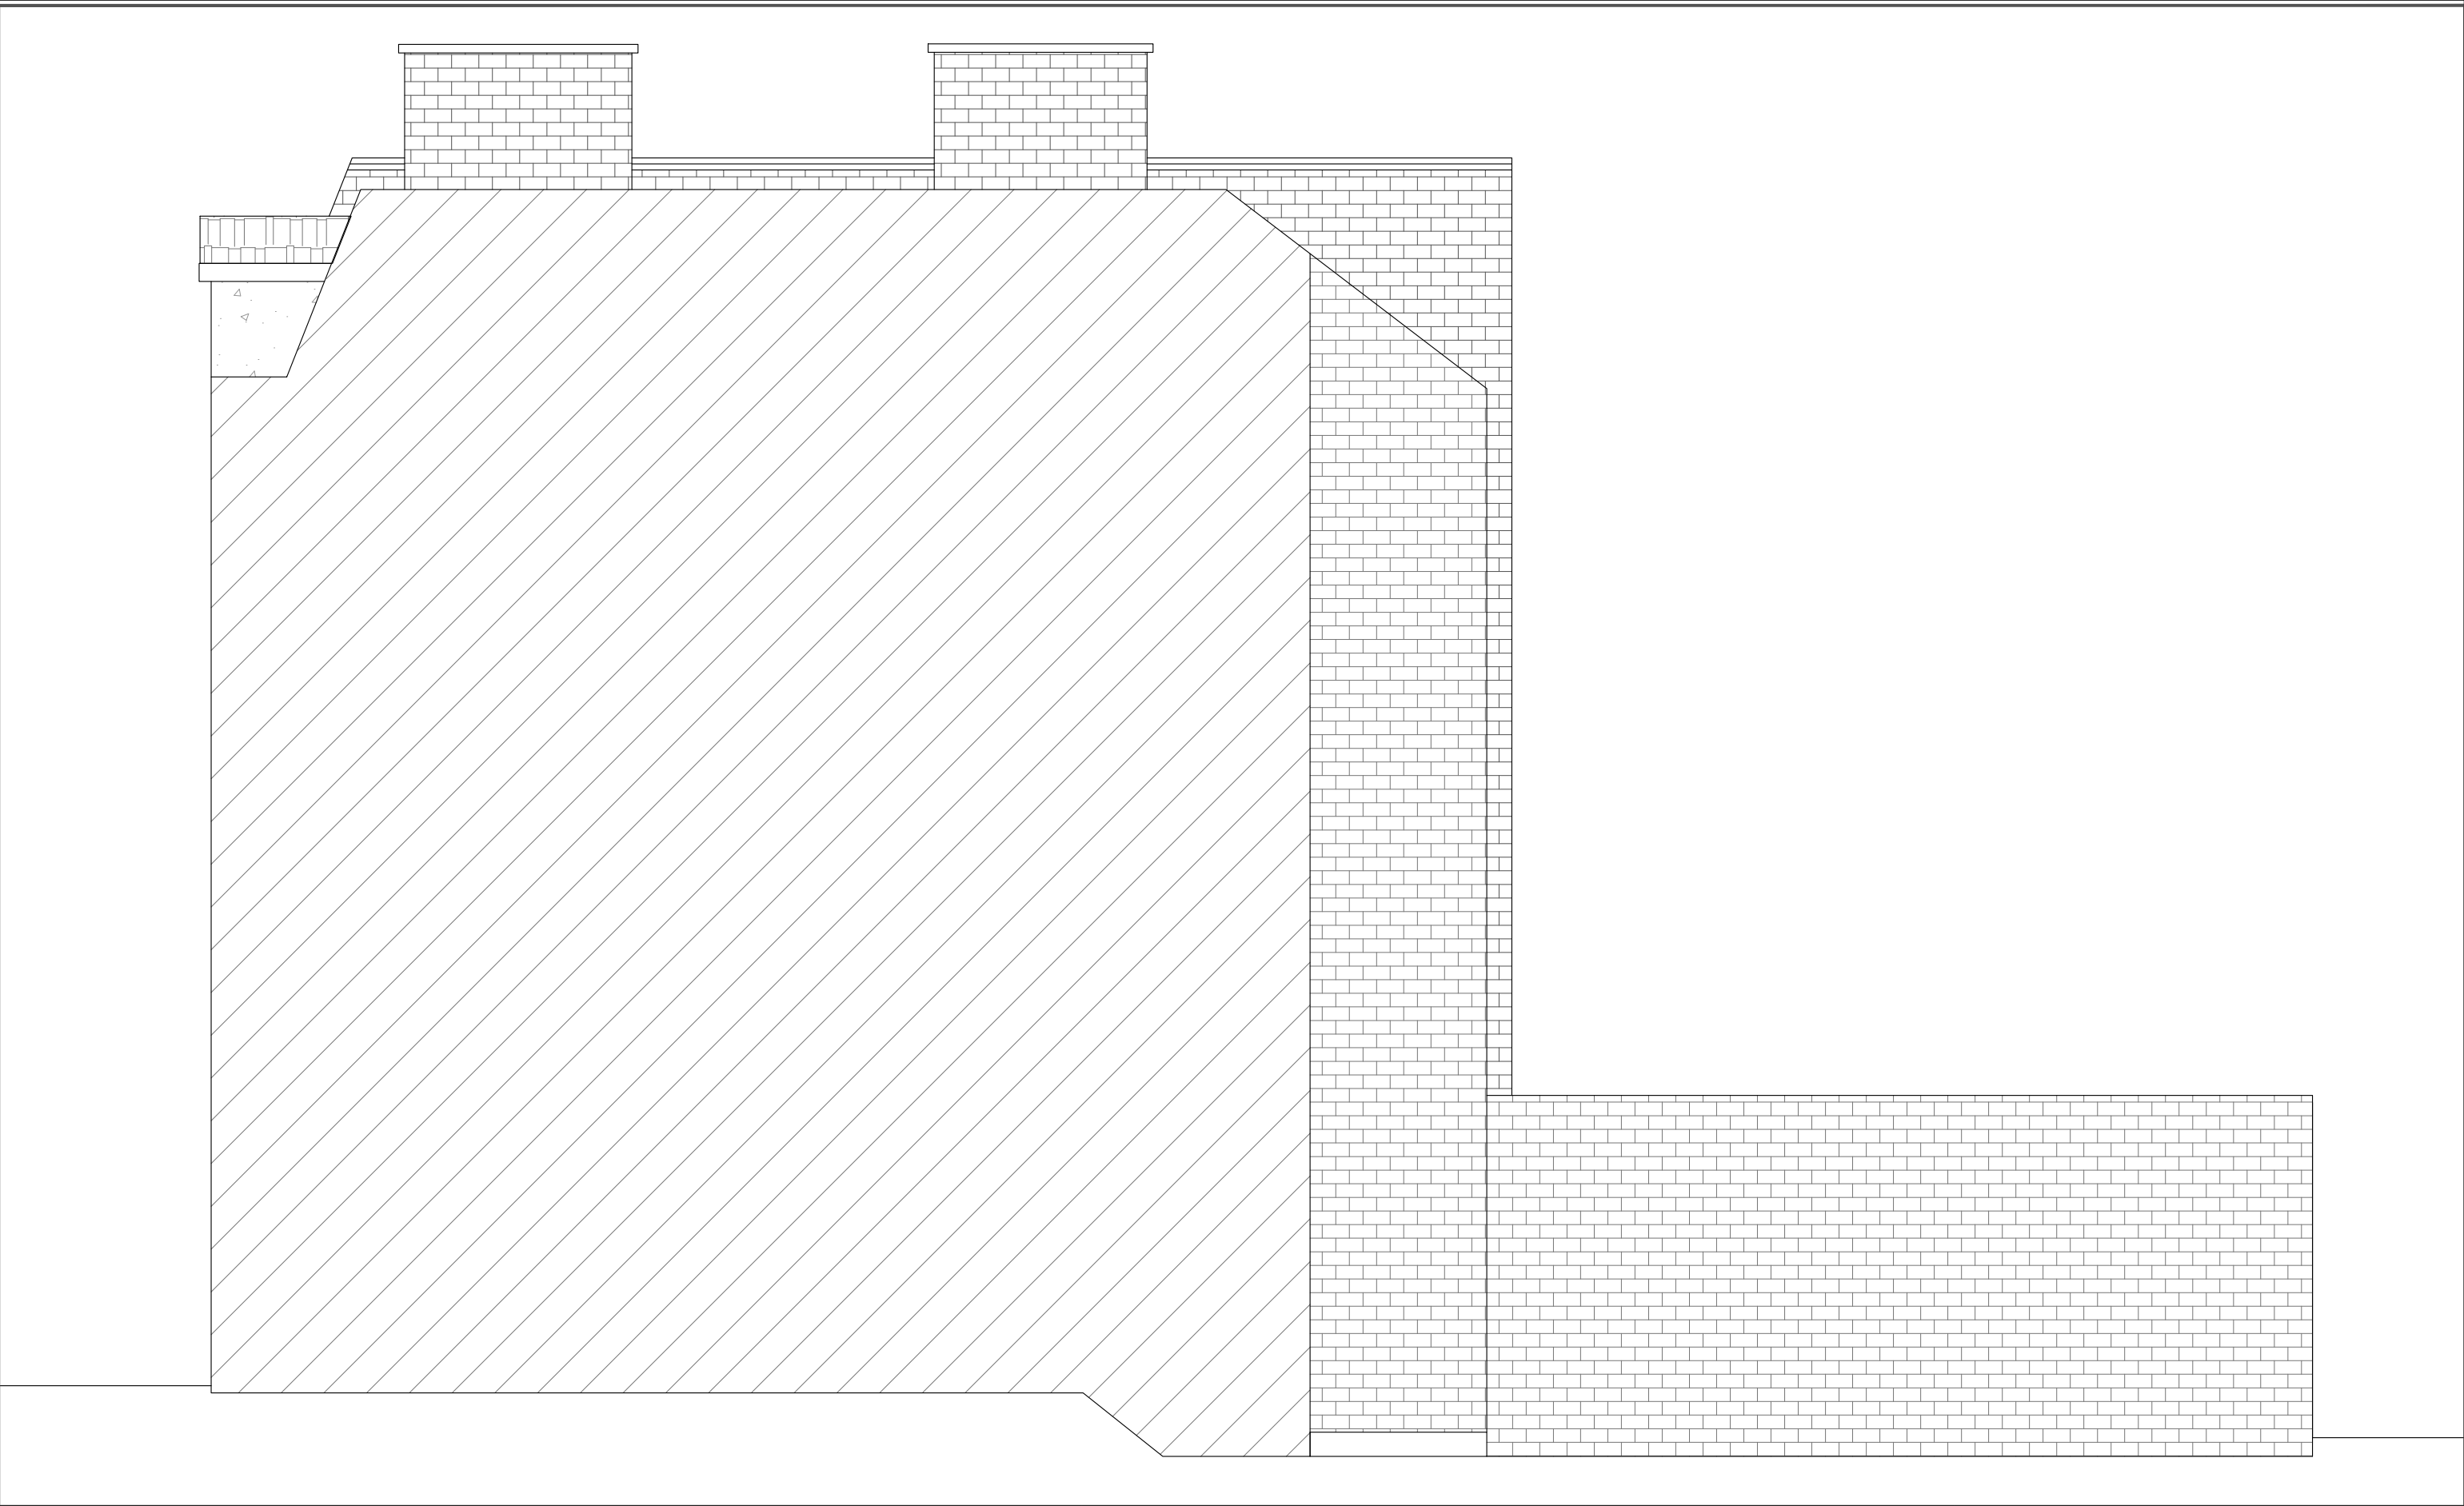


GENERAL NOTES	PROJECT TITLE		DRAWING TITLE		DRAWN BY	CHECKED BY	Beyt Architects Ltd. 136-144 New King's Road SW6 6JY London, UK www.beyt-architects.com RIBA Chartered Practice BEYT.
	27 ISLIP STREET		PROPOSED SIDE ELEVATION (A)		RA	JC	
	KENTISH TOWN,				PROJECT NO.	ZONE CODE	
00.51234m	London, NW5 2AP		SCALE	DATE	DRAWING NO.	REVISION NO.	
	PLANNING DRAWINGS		1/50	03.06.2025	A201	02	

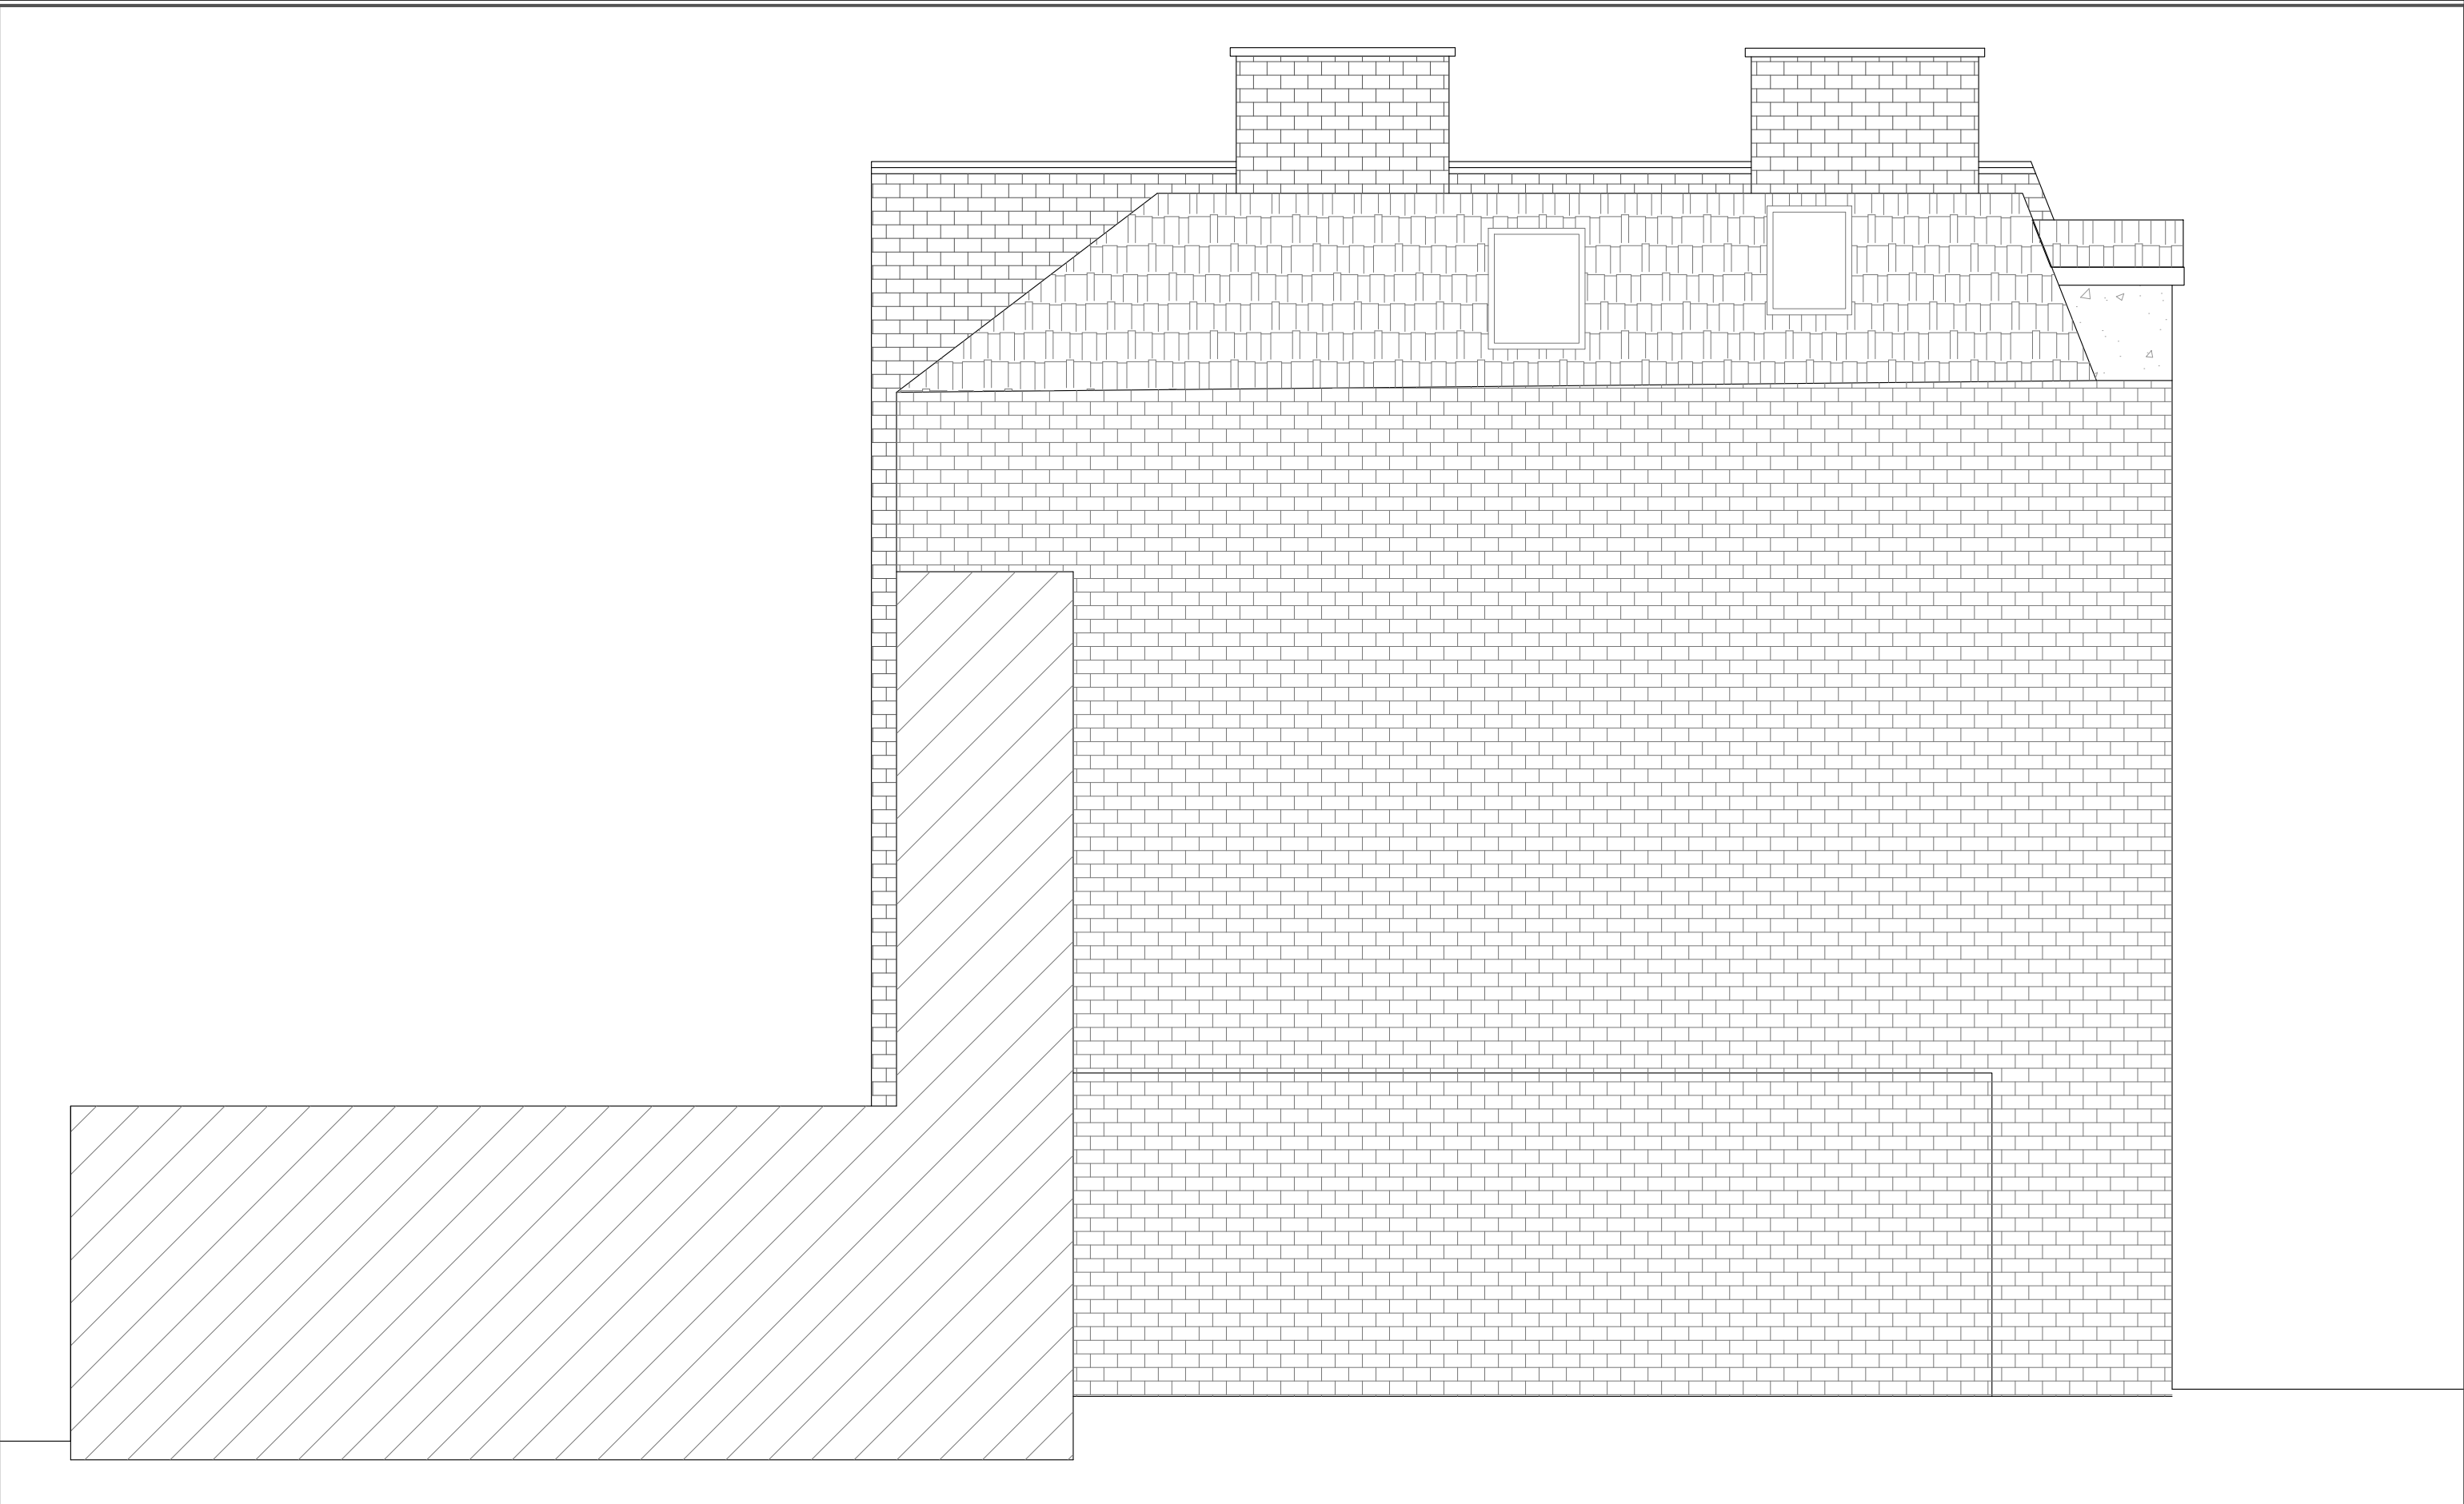

GENERAL NOTES	PROJECT TITLE		DRAWING TITLE		DRAWN BY	CHECKED BY	Beyt Architects Ltd. 136-144 New King's Road SW6 6JY London, UK www.beyt-architects.com RIBA Chartered Practice BEYT.
	27 ISLIP STREET KENTISH TOWN, London, NW5 2AP		PROPOSED SIDE ELEVATION (B)		RA	JC	
	PLANNING DRAWINGS		SCALE	DATE	DRAWING NO.	REVISION NO.	
00.51m234m			1/50	03.06.2025	A202	02	

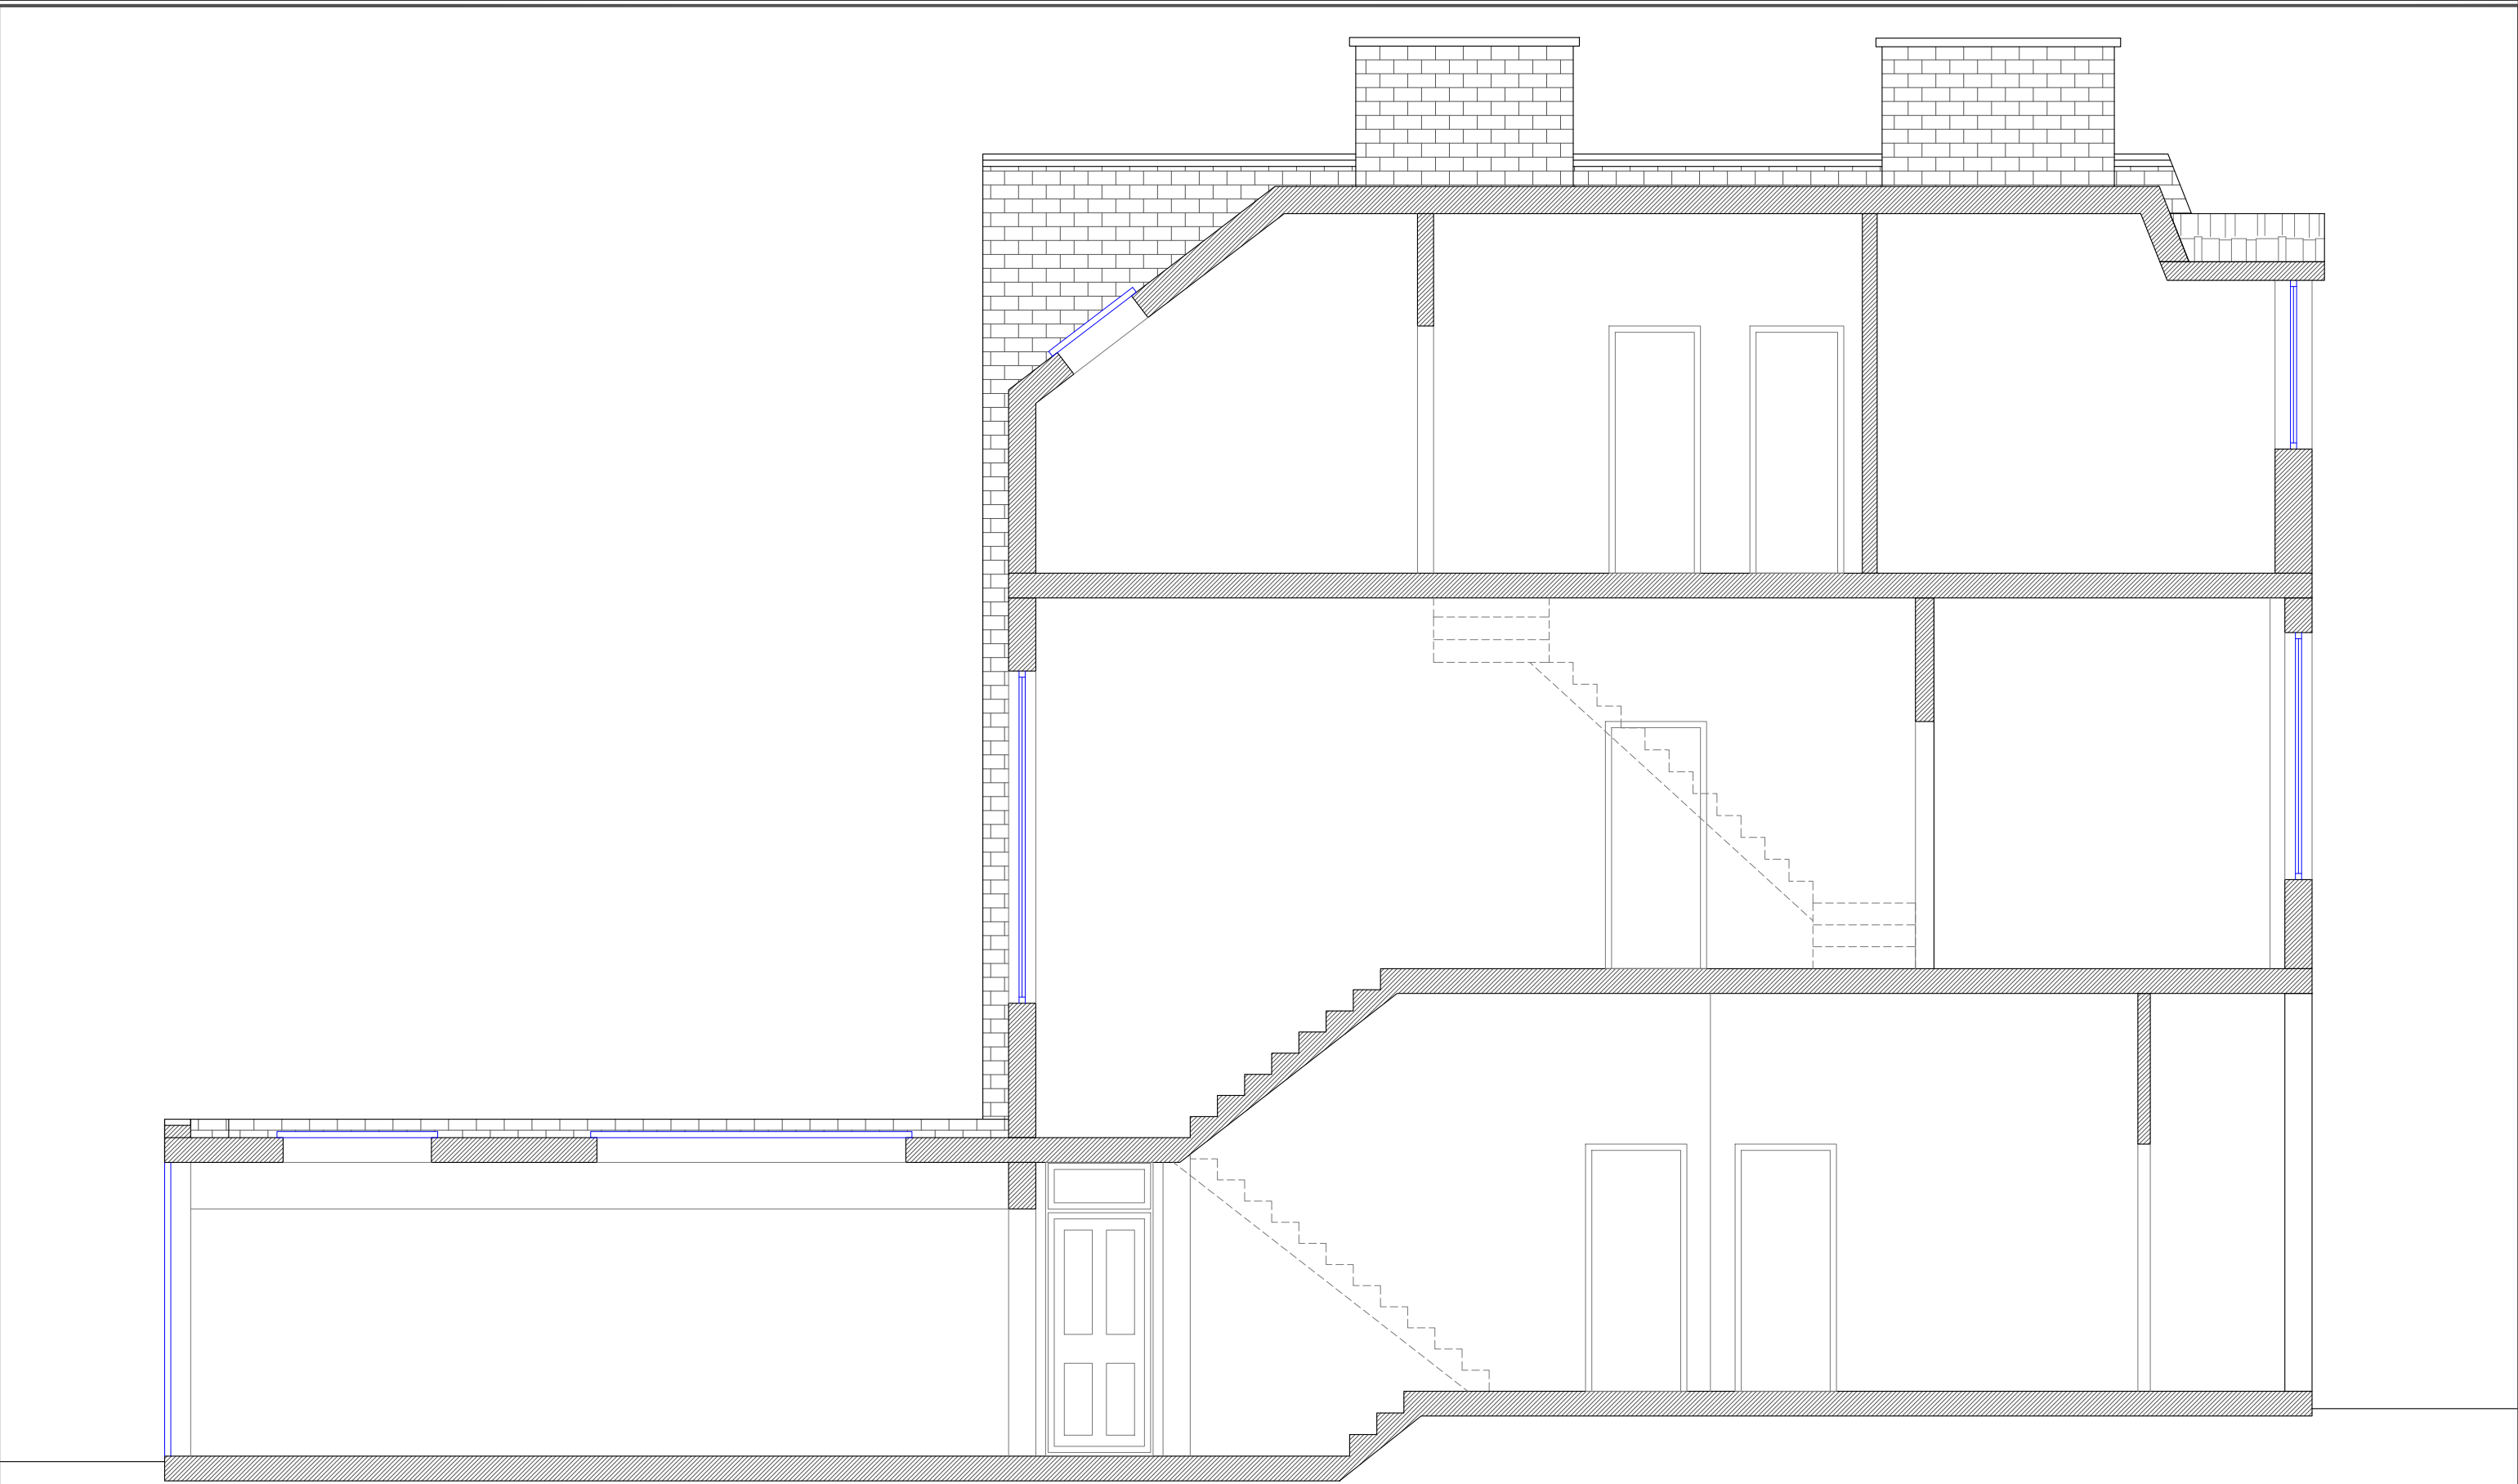

GENERAL NOTES

 

PROJECT TITLE
27 ISLIP STREET
KENTISH TOWN,
London, NW5 2AP

PLANNING DRAWINGS

DRAWING TITLE
PROPOSED SECTION

SCALE
1/50

DATE
03.06.2025

DRAWN BY
RA
PROJECT NO.
117

CHECKED BY
JC
ZONE CODE
Camden

DRAWING NO.
A300

REVISION NO.
02

Beyt Architects Ltd.
136-144 New King's Road
SW6 6JY London, UK
www.beyt-architects.com

RIBA Chartered Practice

