



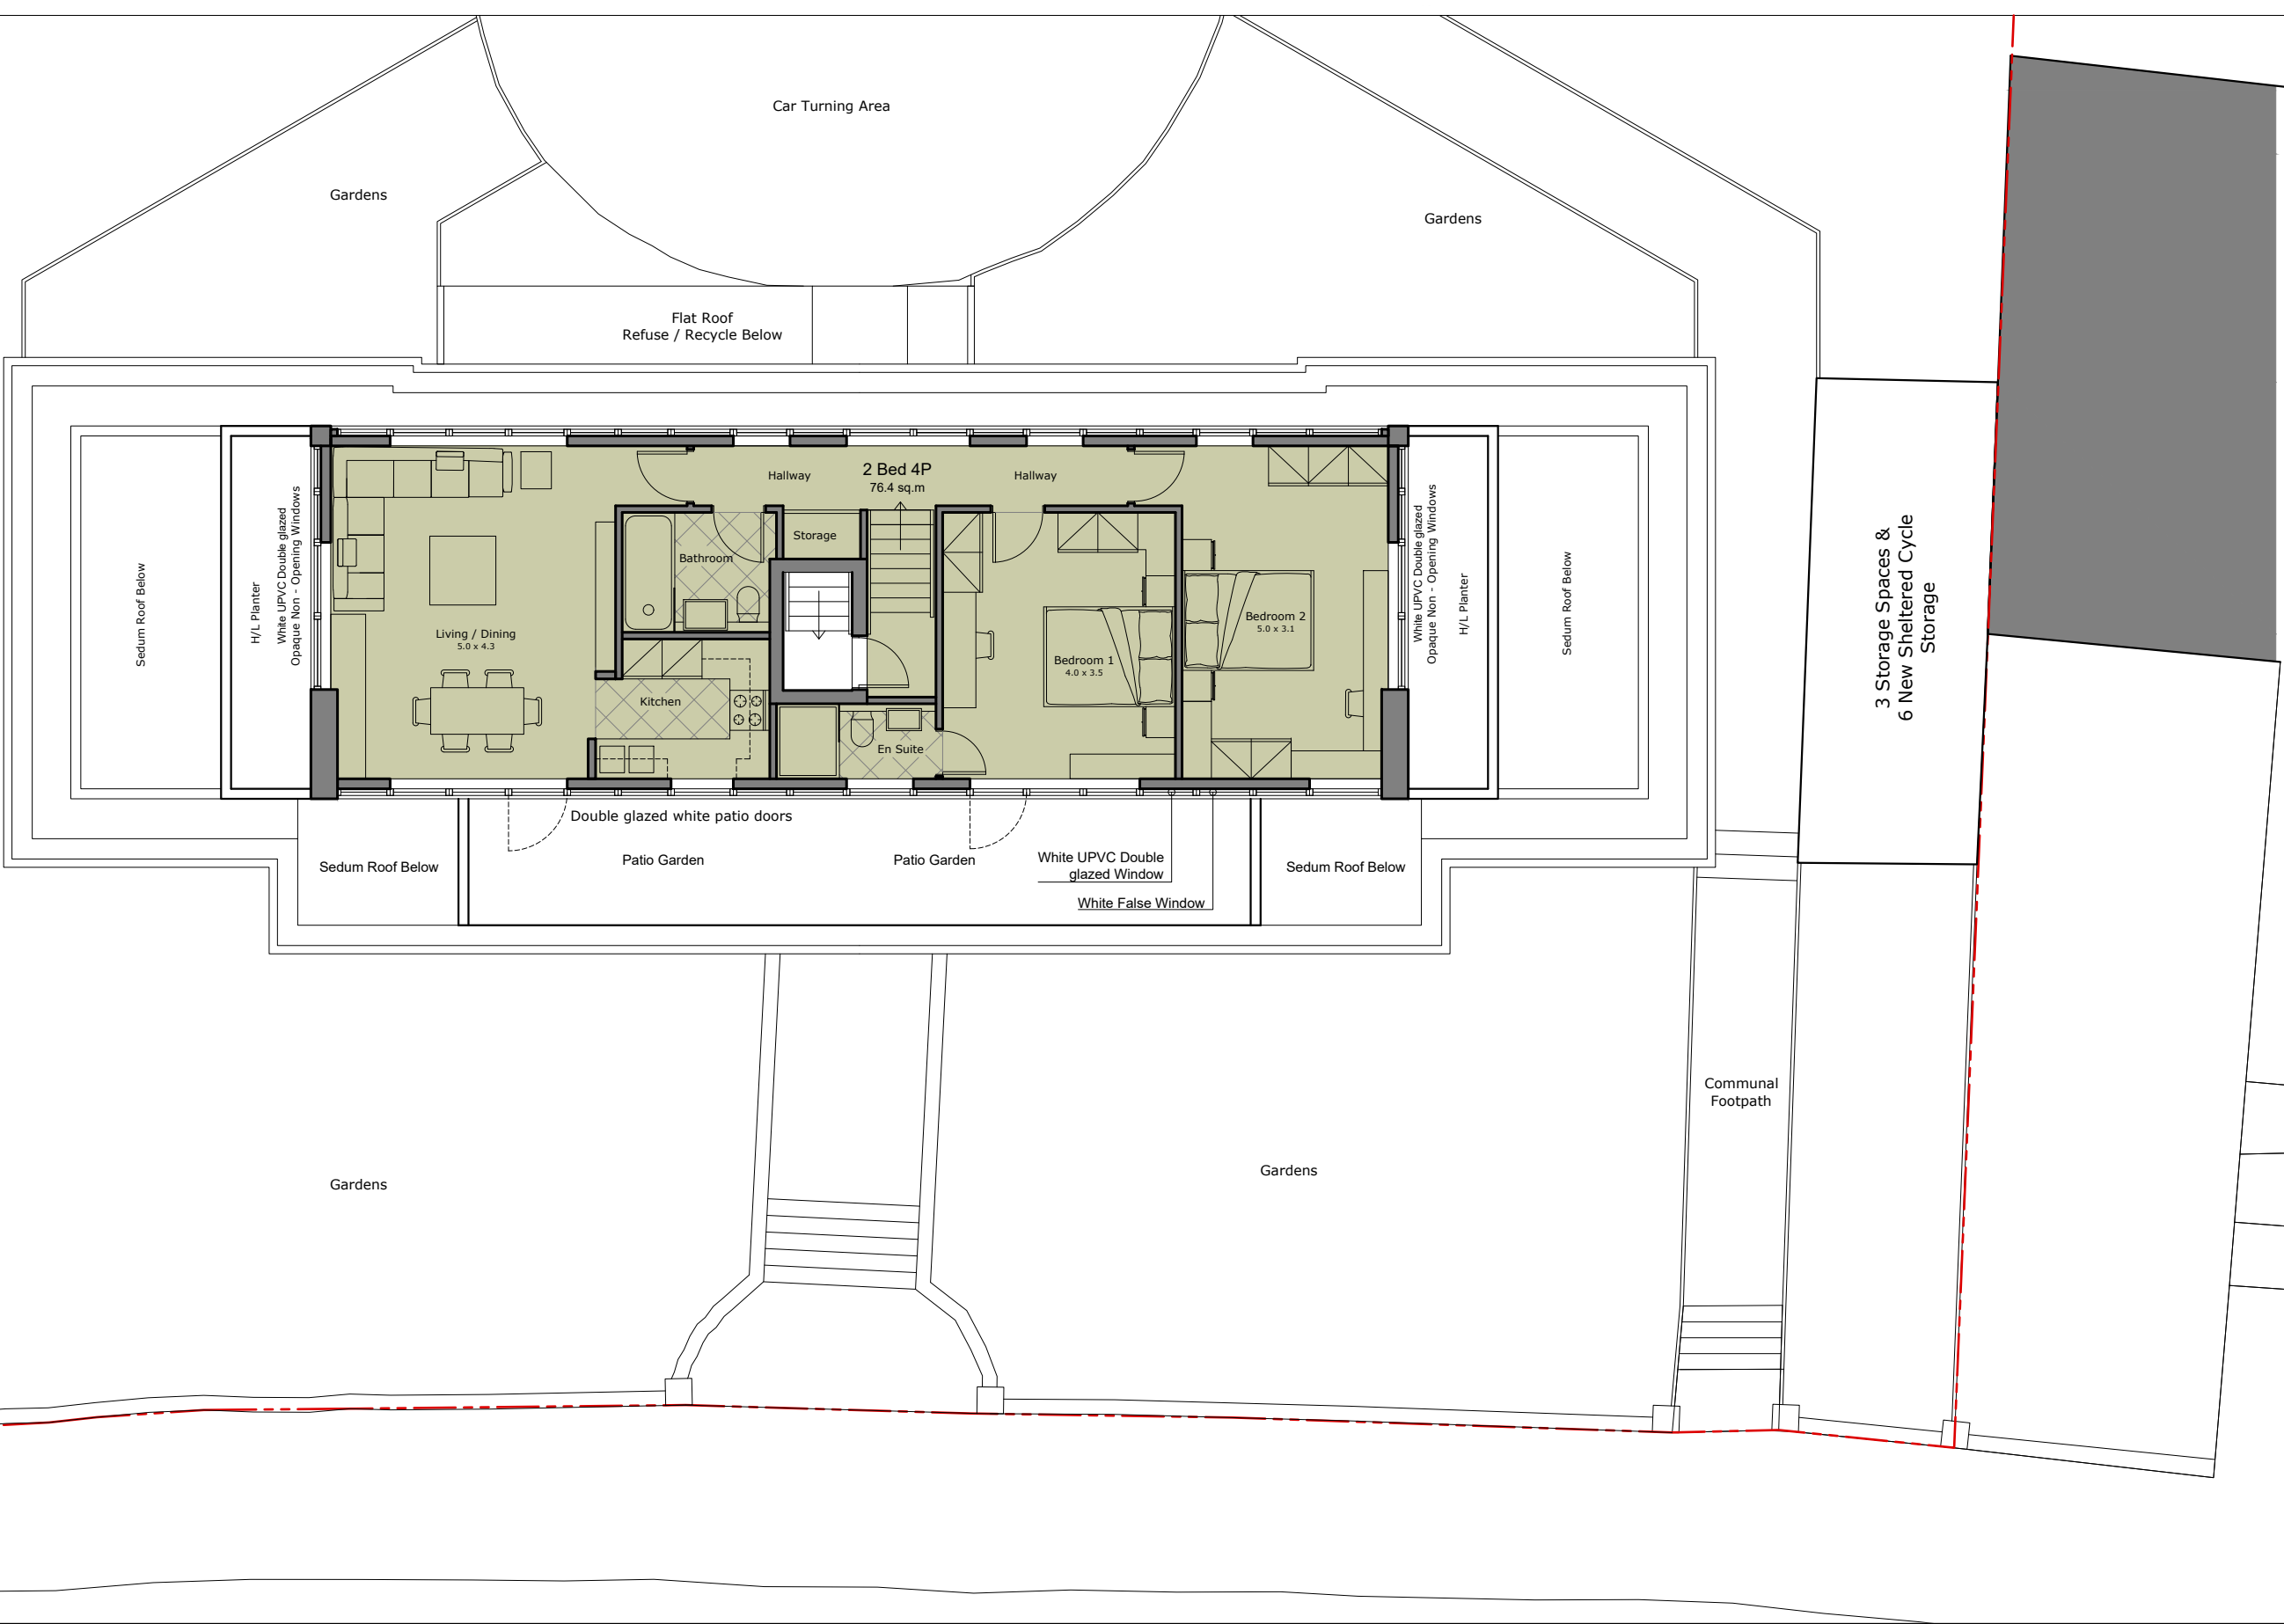

GENERAL NOTES

All dimensions noted are in mm.
Do not scale from this drawing.
All dimensions to be checked and verified by the contractor before commencement of any item of work on site.
Architectural drawings must always be read in conjunction with all other relevant services drawings and contract documents.
Any discrepancies should be reported to the architect and the engineer for clarification and verification.

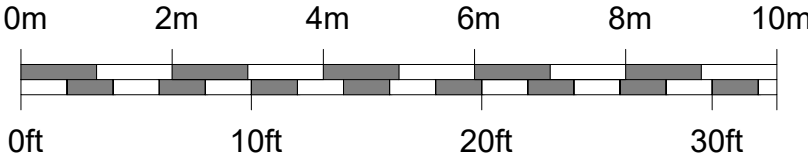

Rev.	Description	Date
A	Amendment of footprint, internal layout, glazing positions and annotations	5/25

Project Address
MacKellar House
NW2 2DB, London

Drawing Title
Proposed Top
Floor Plan

Drawing No.

P.03

Scale
1:100 at A3

Author

Simoni Devetzi

Date

October 2024

ARCHI
SiDe
LIMITED

E: simondevetzi@gmail.com
A: 10 The Webb, Finsbury Park, London N13 4AA

Rev.

A