

PROPOSED WINDOWS			
	TYPE	MATERIAL	COLOUR
W1	BOX SASH	TIMBER	WHITE
W2	BOX SASH	TIMBER	WHITE
W3	BOX SASH	TIMBER	WHITE
W4	BOX SASH	TIMBER	WHITE
W5	CASEMENT	TIMBER	WHITE
W6	BOX SASH	TIMBER	WHITE
W7	BOX SASH	TIMBER	WHITE
W8	BOX SASH	TIMBER	WHITE
W9	BOX SASH	TIMBER	WHITE
W10	CASEMENT	TIMBER	WHITE
W11	CASEMENT	TIMBER	WHITE

The contractor is responsible to ensure that no products are to be utilised that do not comply with relevant British and/or European Standards and/or Codes of Practice, COSHH Regulations, Construction Regulations, or which are known or suspected at the time of product selection and/or construction to be deleterious to health and safety or to the durability of the work or not in accordance with good building practices.

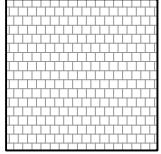
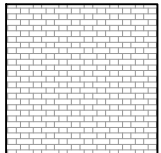
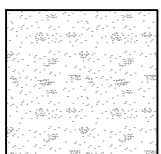
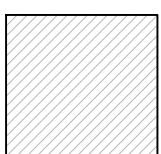
The contractor is responsible for checking dimensions, tolerances, levels and references. This drawing/model is to be read in conjunction with all relevant Other Project Team Members' or specialists' drawings/models/any Federated Model. Any discrepancy is to be notified to Baily Garner LLP and is to be rectified before proceeding with the works on site or shop drawings. Where an item is covered by drawings to different scales, the larger scale drawing is to be worked to.

Any rights (including copyright) in this drawing/model and any proprietary work contained therein belong to Baily Garner LLP and may only be used in accordance with the licence granted to the Employer and with attribution to Baily Garner LLP.

 
The drawing to be read in conjunction with: Document Suitability Codes page or at [www.bailygarner.co.uk/disclaimer/](http://www.bailygarner.co.uk/disclaimer/)



Legend for materials and textures:

-  ROOF TILES
-  SOLID BRICK
-  RENDER
-  NOT SURVEYED

SCALE BAR 1:100



# Flat A 25 Osenev Crescent, NW5 2AT

## Proposed Front and Rear Elevation

CLIENT NAME LB of Camden		PROJECT NAME Retrofit Assessments	
PROJECT ADDRESS Flat A 25 Osenev Crescent London NW5 2AT		DRAWING TITLE Proposed Front and Rear Elevation Tender	
SCALE 1:100@A3	DRAWN AO	CHECKED BLR	APPROVED BLR
DATE 05/2025	PROJECT NO 35121	ACTOR BG	VOLUME 01
LEVEL ---	DOCTYP ---	ROLE D	DWG NO E8003
REV STAT ---	REV NO 02		



LONDON HEAD OFFICE  
146-148 ELTHAM HILL  
LONDON SE9 5DY  
t: 020 8294 1000  
e: general@bailygarner.co.uk