



No.16
Bedford Sq.

No.15
Bedford Sq.

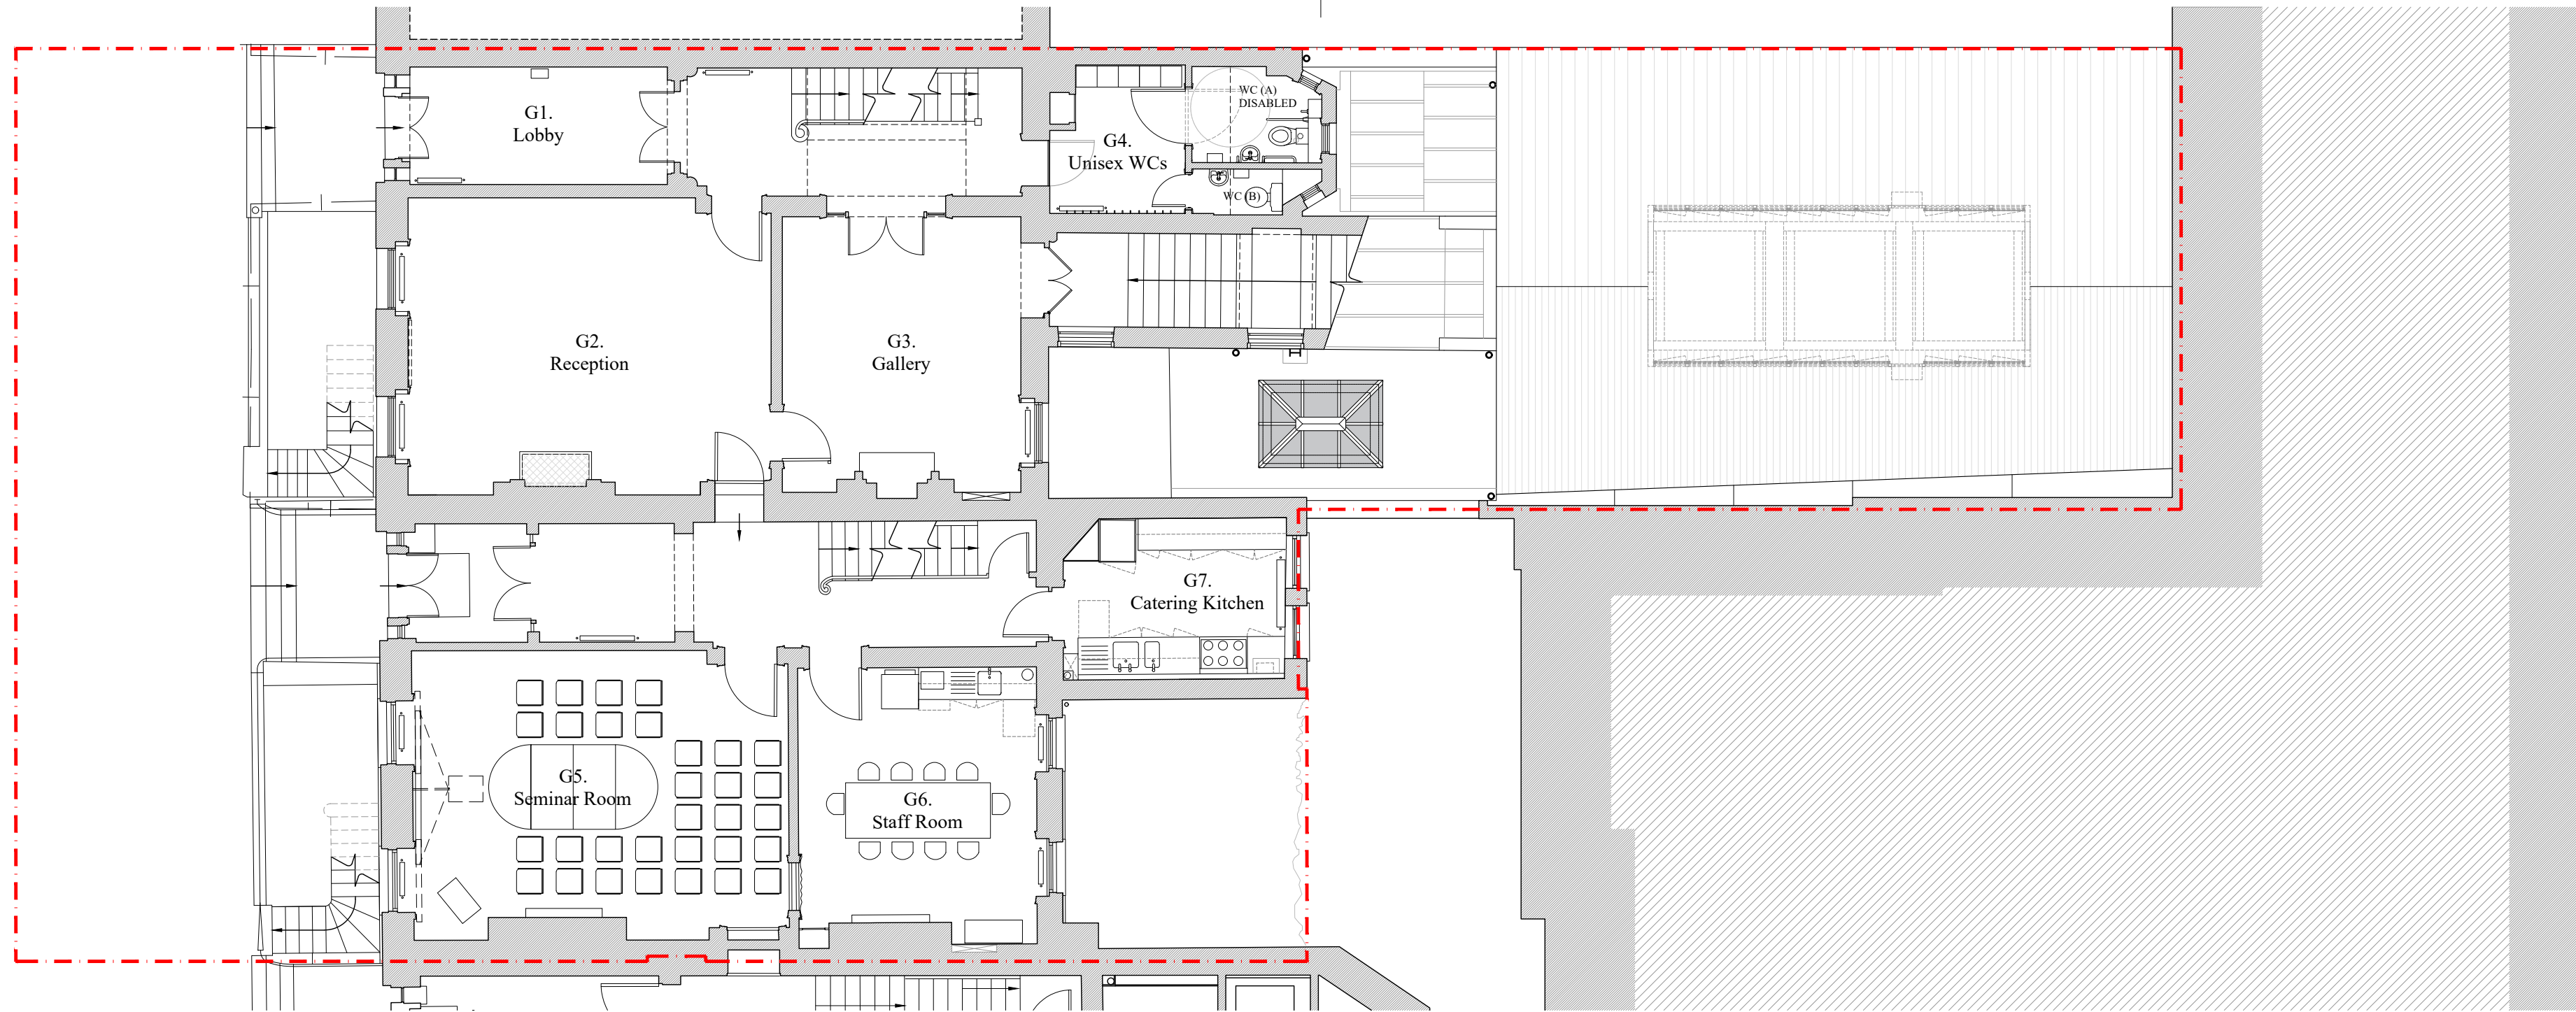

0 1m 2m

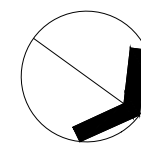

NOTES:


Site Boundary

REVISIONS:

- 11.04.2025 First Issued
A 02.06.2025 For Planning

No.16
Bedford Sq.

No.15
Bedford Sq.

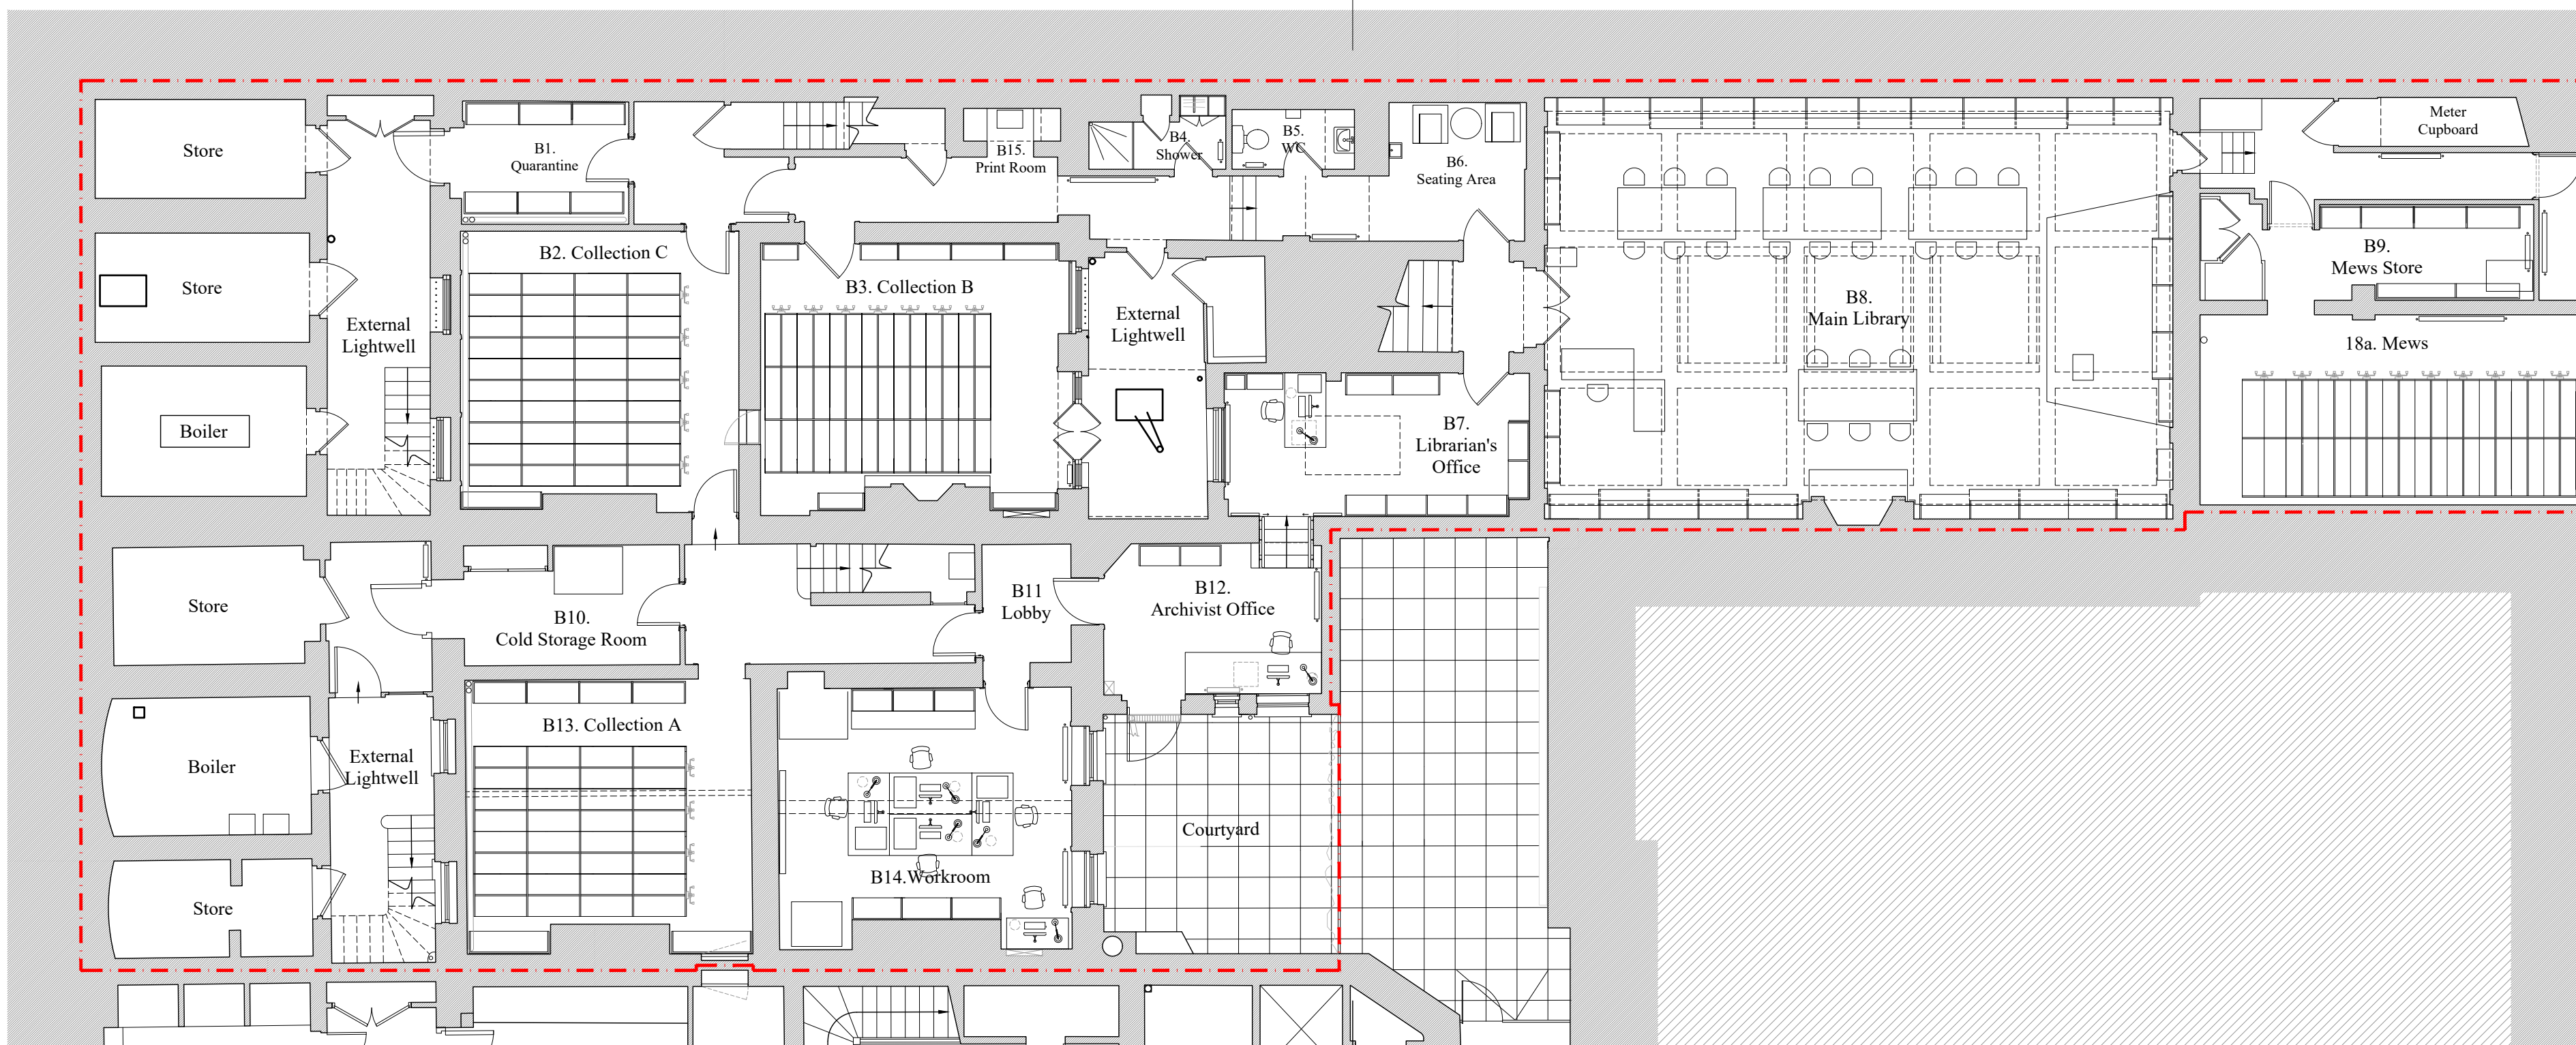

PAUL MELLON CENTRE
LIBRARIAN'S OFFICE LANTERN

PROPOSED
BASEMENT & GROUND FLOOR PLANS

DRAWING NO:
(25) 210A

SCALE:
1:100@A1

DATE:
11.04.25

WRIGHT & WRIGHT ARCHITECTS

89/91 Bayham Street
London NW1 0AG
TEL 020 7428 9393
FAX 020 7428 9394
ww@wrightandwright.co.uk
www.wrightandwright.co.uk