


ELEVATION A – SOUTH FACADE

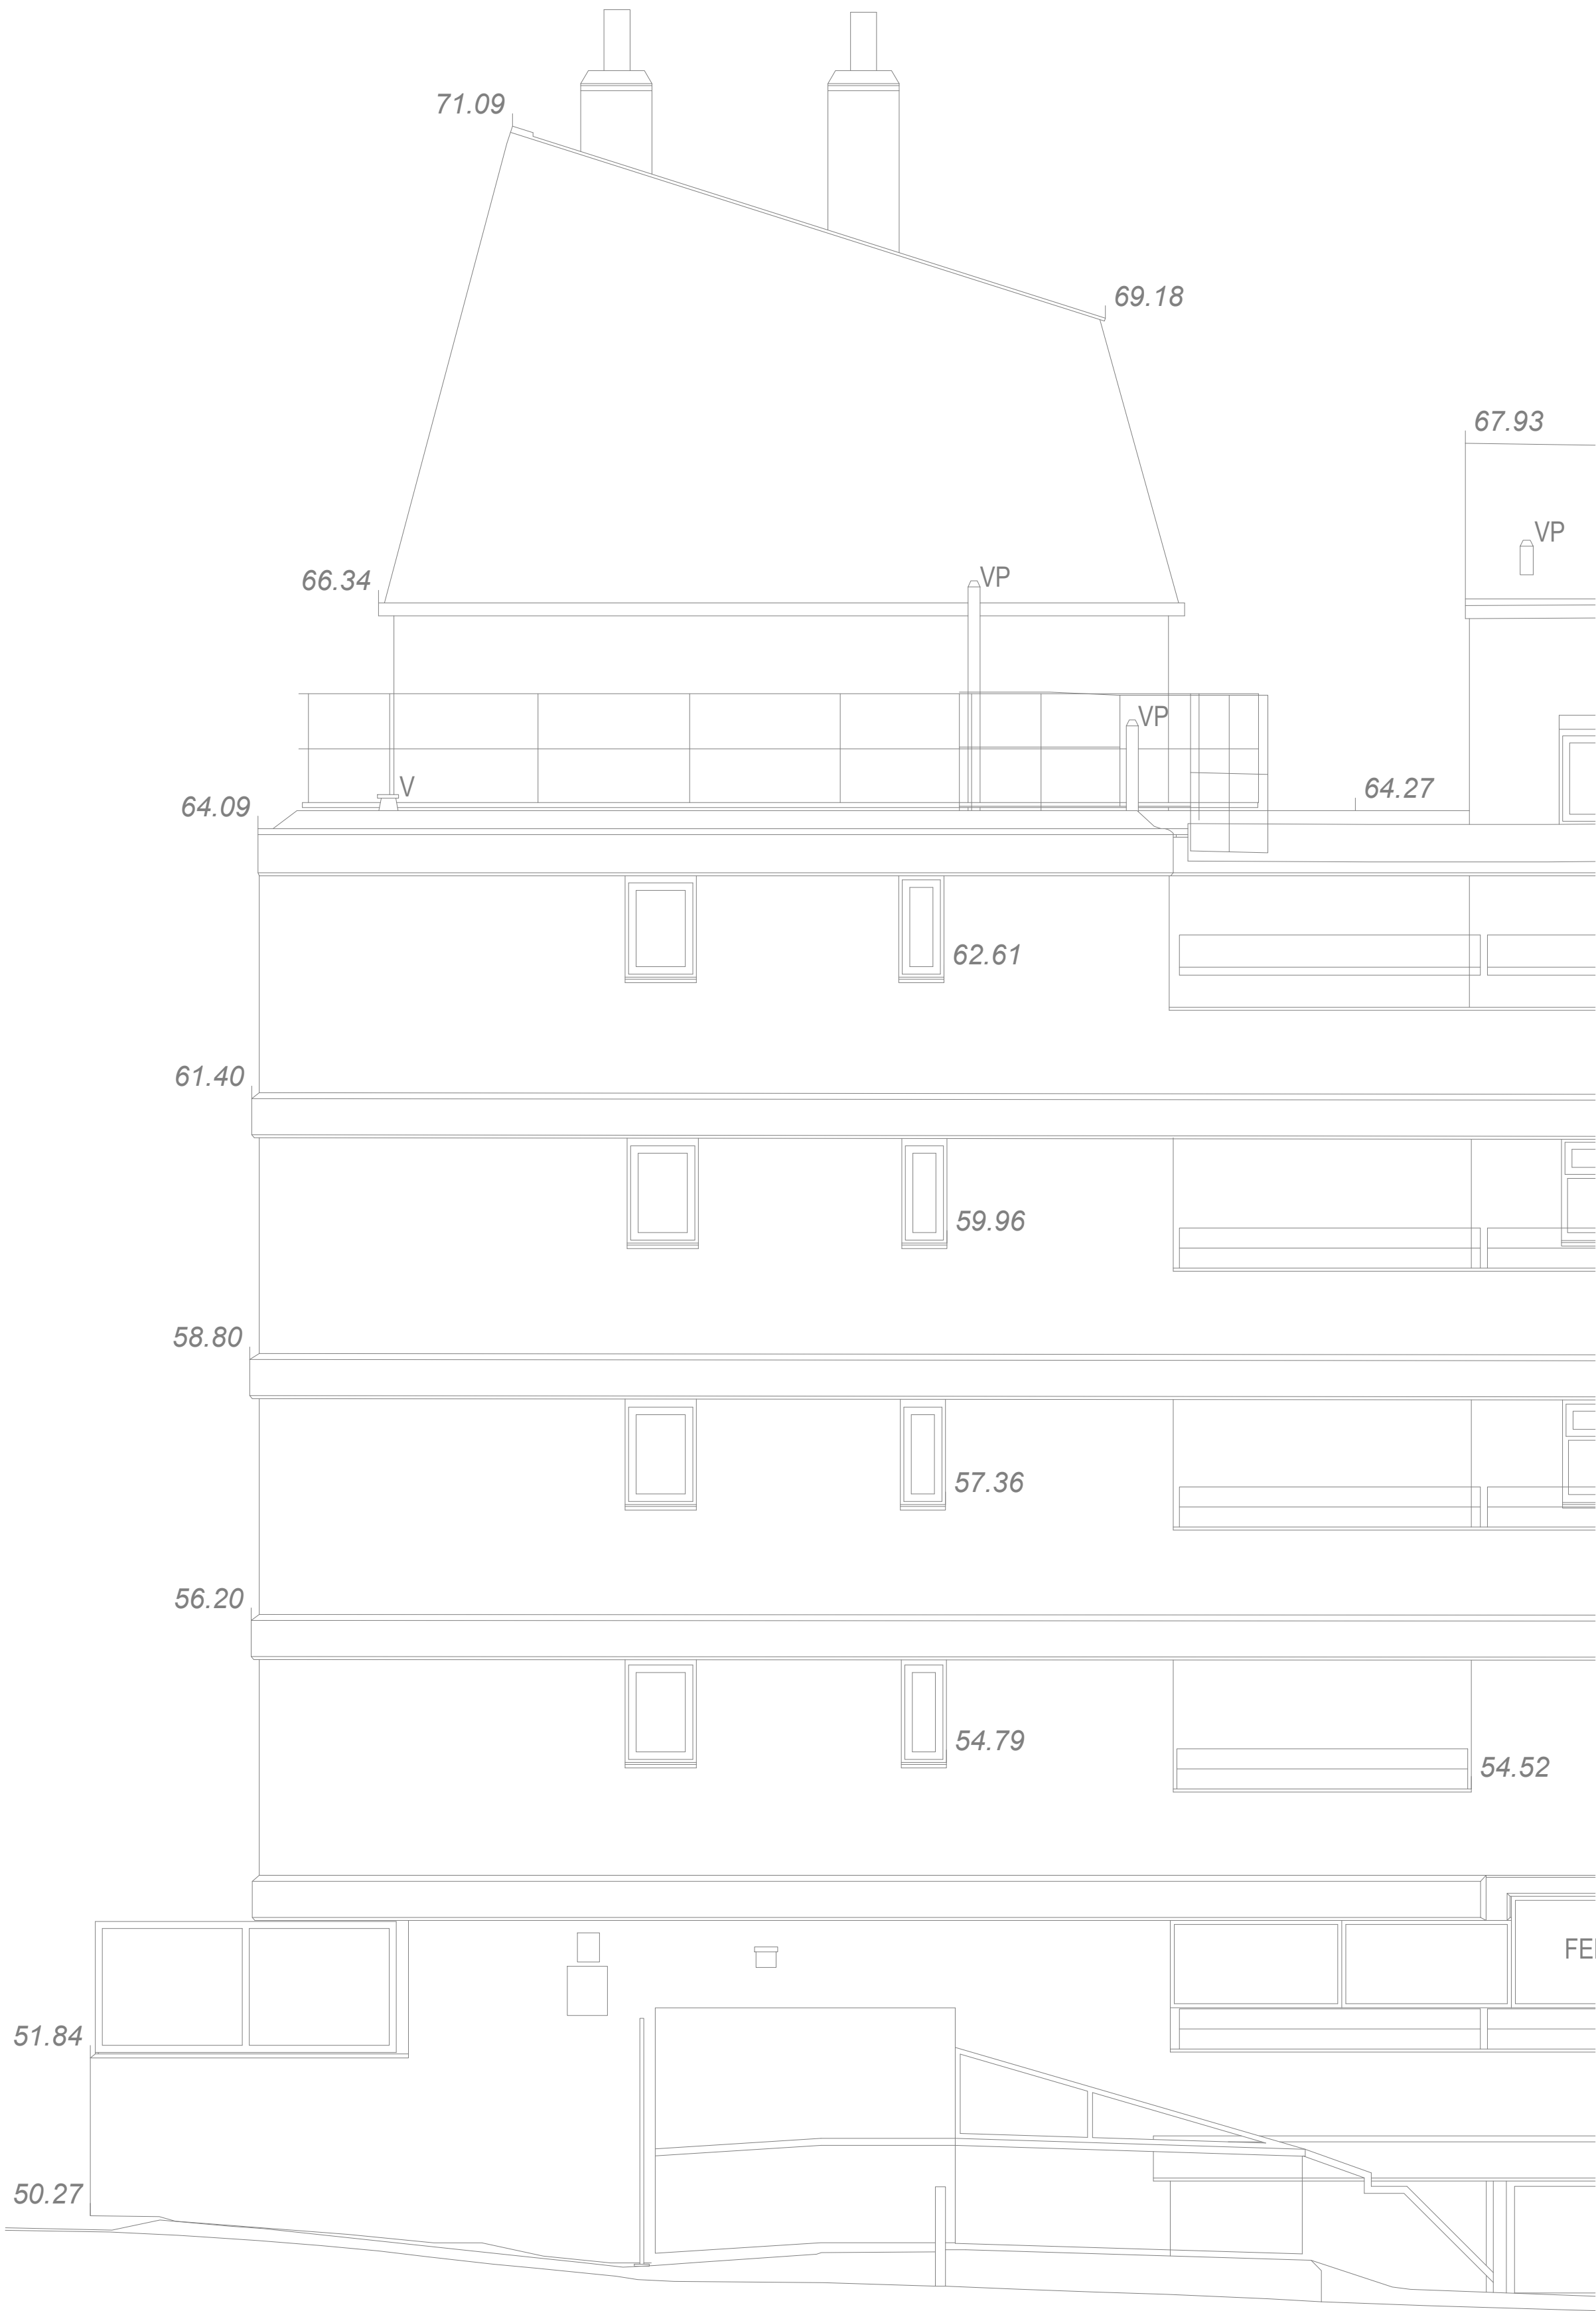

ELEVATION B – EAST FACADE

REV	DESCRIPTION	DRAWN	DATE
W	floh consulting		
A	66 Wentworth Street, Spitalfields, London, E1 7BB		
Client LONDON BOROUGH OF CAMDEN			
Architect —			
Project name DUDLEY COURT DECARBONISATION WORKS			
Drawing title ROOF PLANT ARRANGEMENT ELEVATIONS EXISTING			
Drawn MF	Date made MAY '25	Scale 1:50	Check JG
		Status PRELIMINARY	FLOH ref F2336
Project DUD	Originator FLOH	Zone XX	Level XX
Type DR	Disc. M	Service PR	Number EX02
		Rev P00	