



39A Hightgate West Hill
(not subject to this application)

39 Highgate West Hill
Ground Floor Flat
(Front elevation is not subject to this application)

0 0.5 1 1.5 2
Meters



KEY: front elevation

39 Highgate West Hill
London N6 6LS


Existing Front Elevation
DRG no: 39HWH Exist Front Rev A

Drawn 2 June 2025

Scale 1:50 when printed on A3



KEY: side elevation

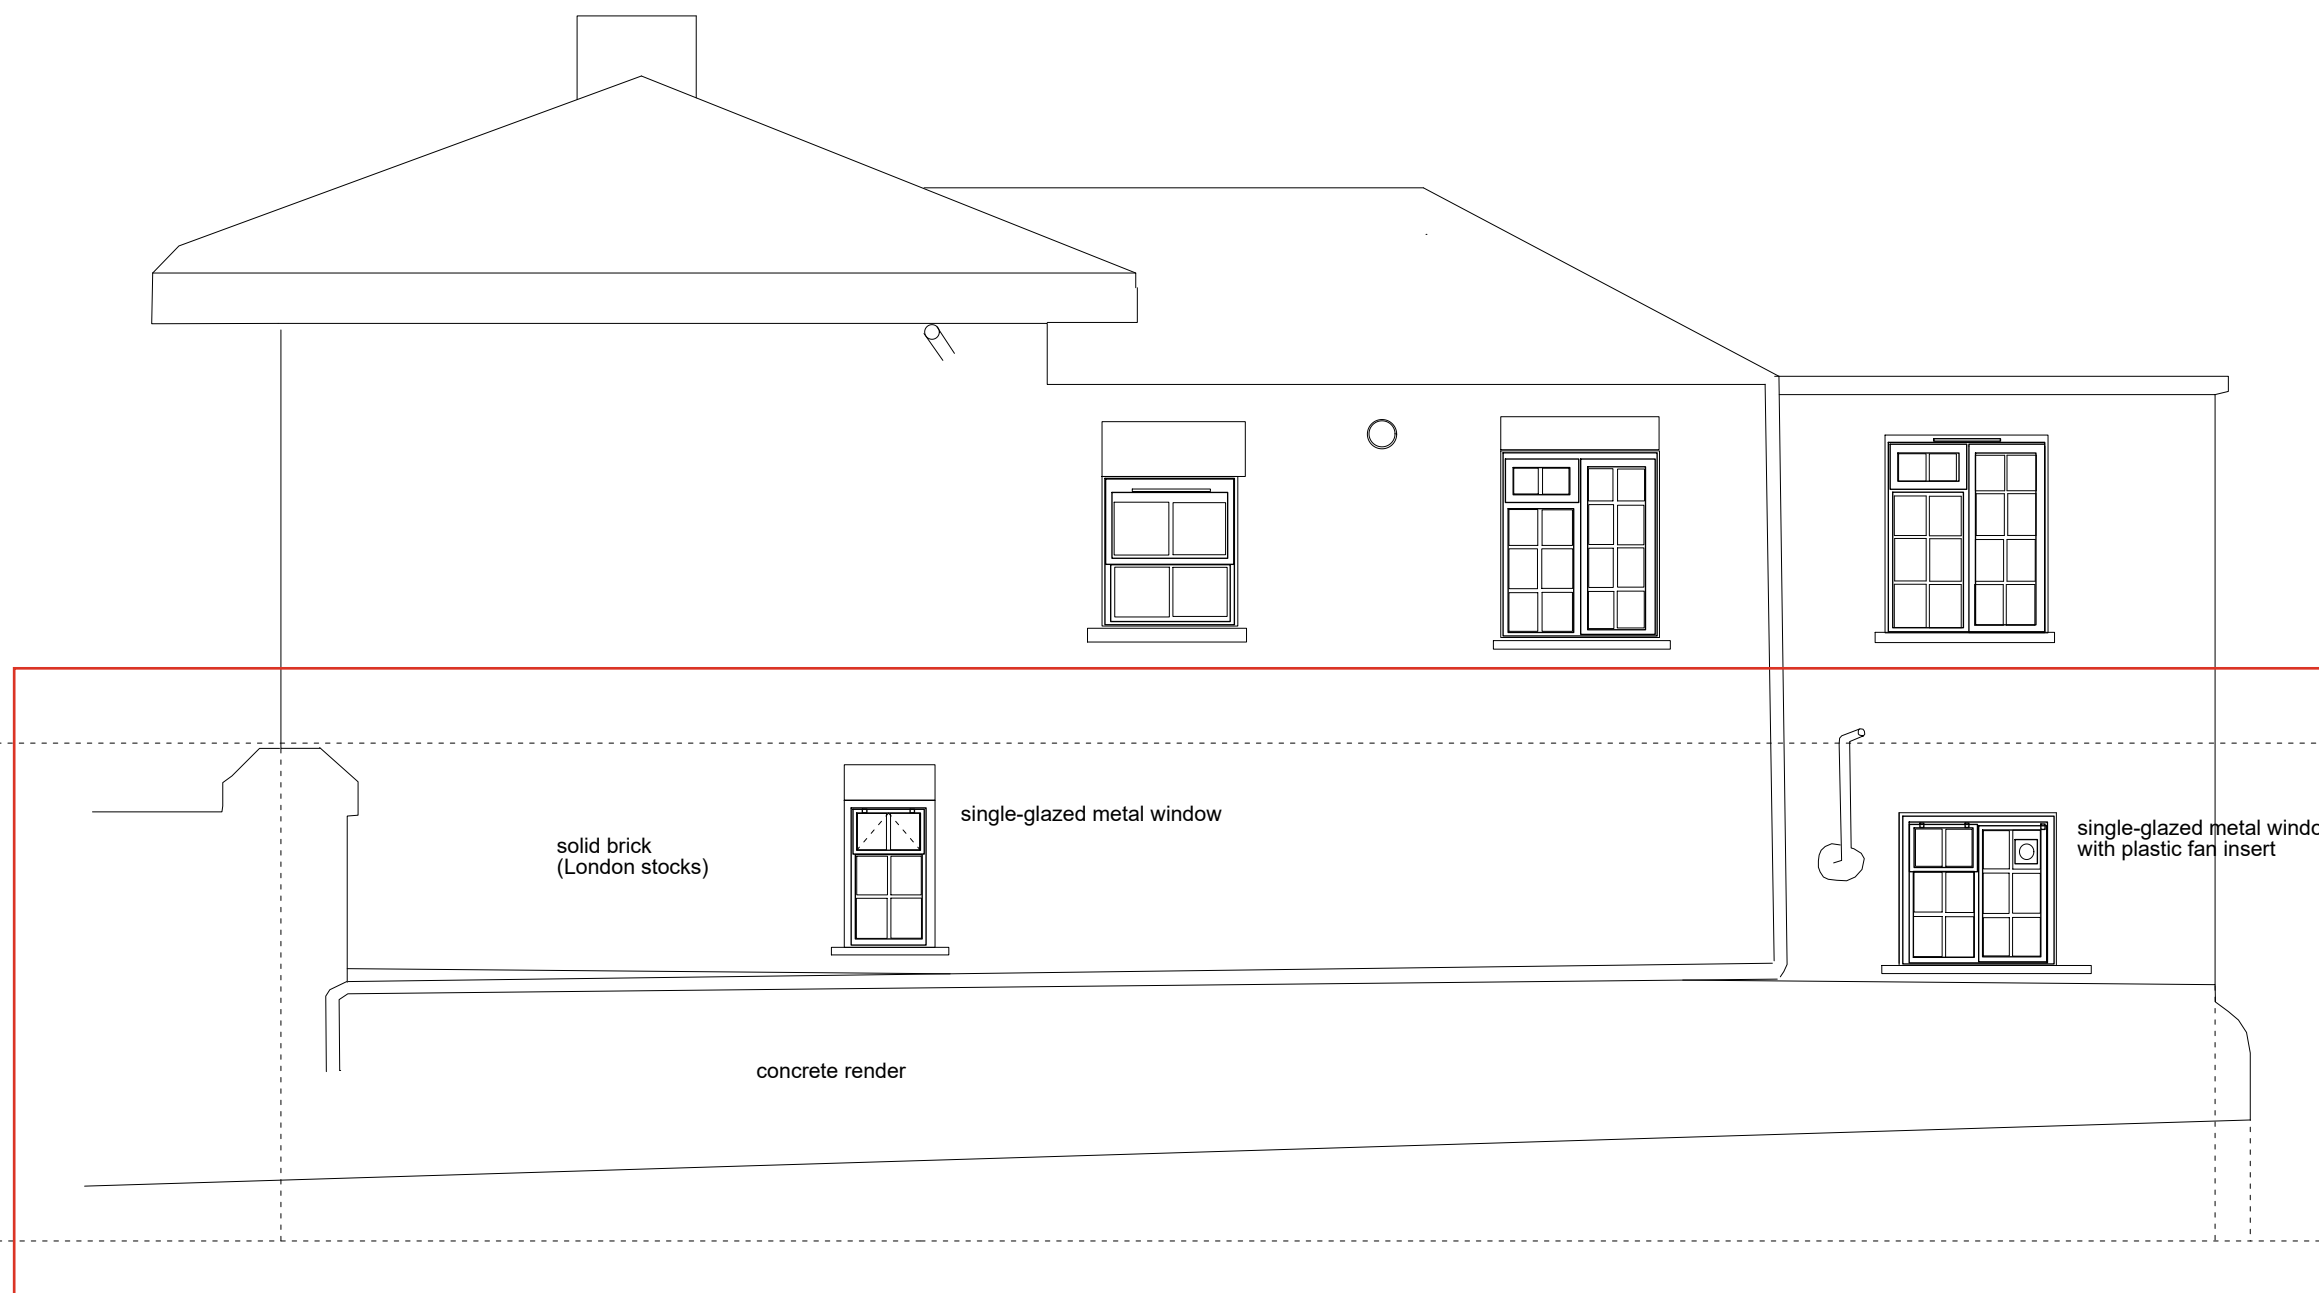


39A Highgate West Hill
(not subject to this application)

39 Highgate West Hill
Ground Floor Flat

39 Highgate West Hill
London N6 6LS

Existing Side Elevation
DRG no: 39HWH Exist Side
Rev A


Drawn 2 June 2025
Scale 1:50 when printed on
A3

 

PERMITTED USE: These drawings have been prepared solely for the purpose of obtaining planning permission for 39 Highgate West Hill N6 6LS and are intended exclusively for submission to the relevant planning authority.



KEY: side elevation

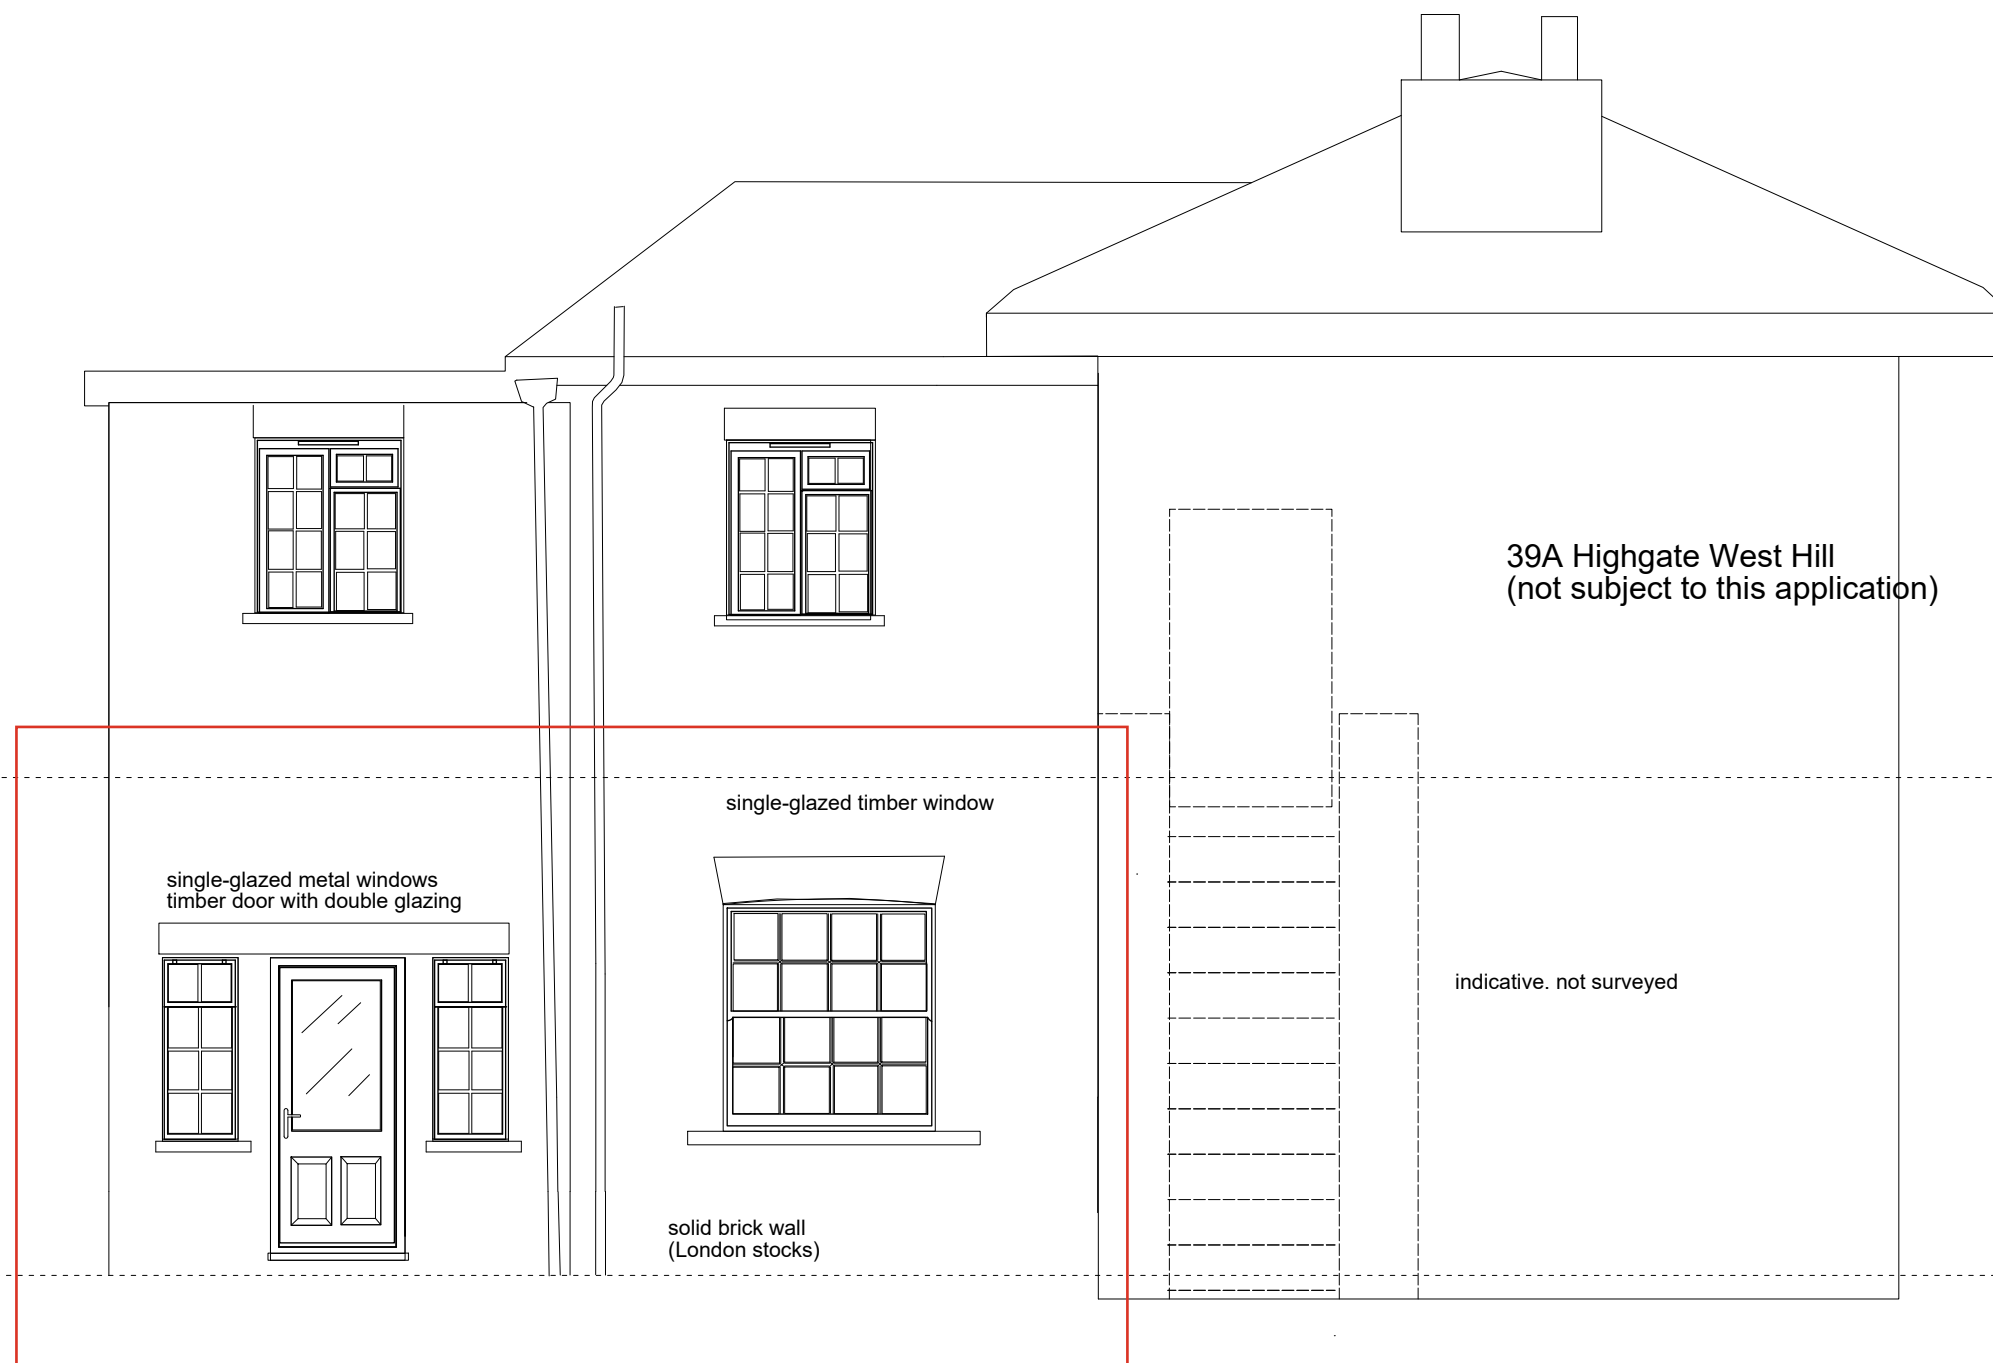

39 Highgate West Hill
Ground Floor Flat

0 0.5 1 1.5 2 meters

39 Highgate West Hill
London N6 6LS

Existing Side Elevation
DRG no: 39HWH Exist Side 2 Rev A

Drawn 2 June 2025

Scale 1:50 when printed on A3



KEY: rear elevation



39A Highgate West Hill
(not subject to this application)

39 Highgate West Hill
Ground Floor Flat

timber door

single-glazed metal window
with plastic fan insert

0 0.5 1 1.5 2 meters

39 Highgate West Hill
London N6 6LS

Existing Rear Elevation
DRG no: 39HWH Exist Rear Rev A

Drawn 2 June 2025

Scale 1:50 when printed on A3