
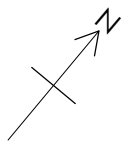


NOTES

PLANNING

NOTE: HOUSE OPTION
REV A_13.03.2014_New proposal with one basement

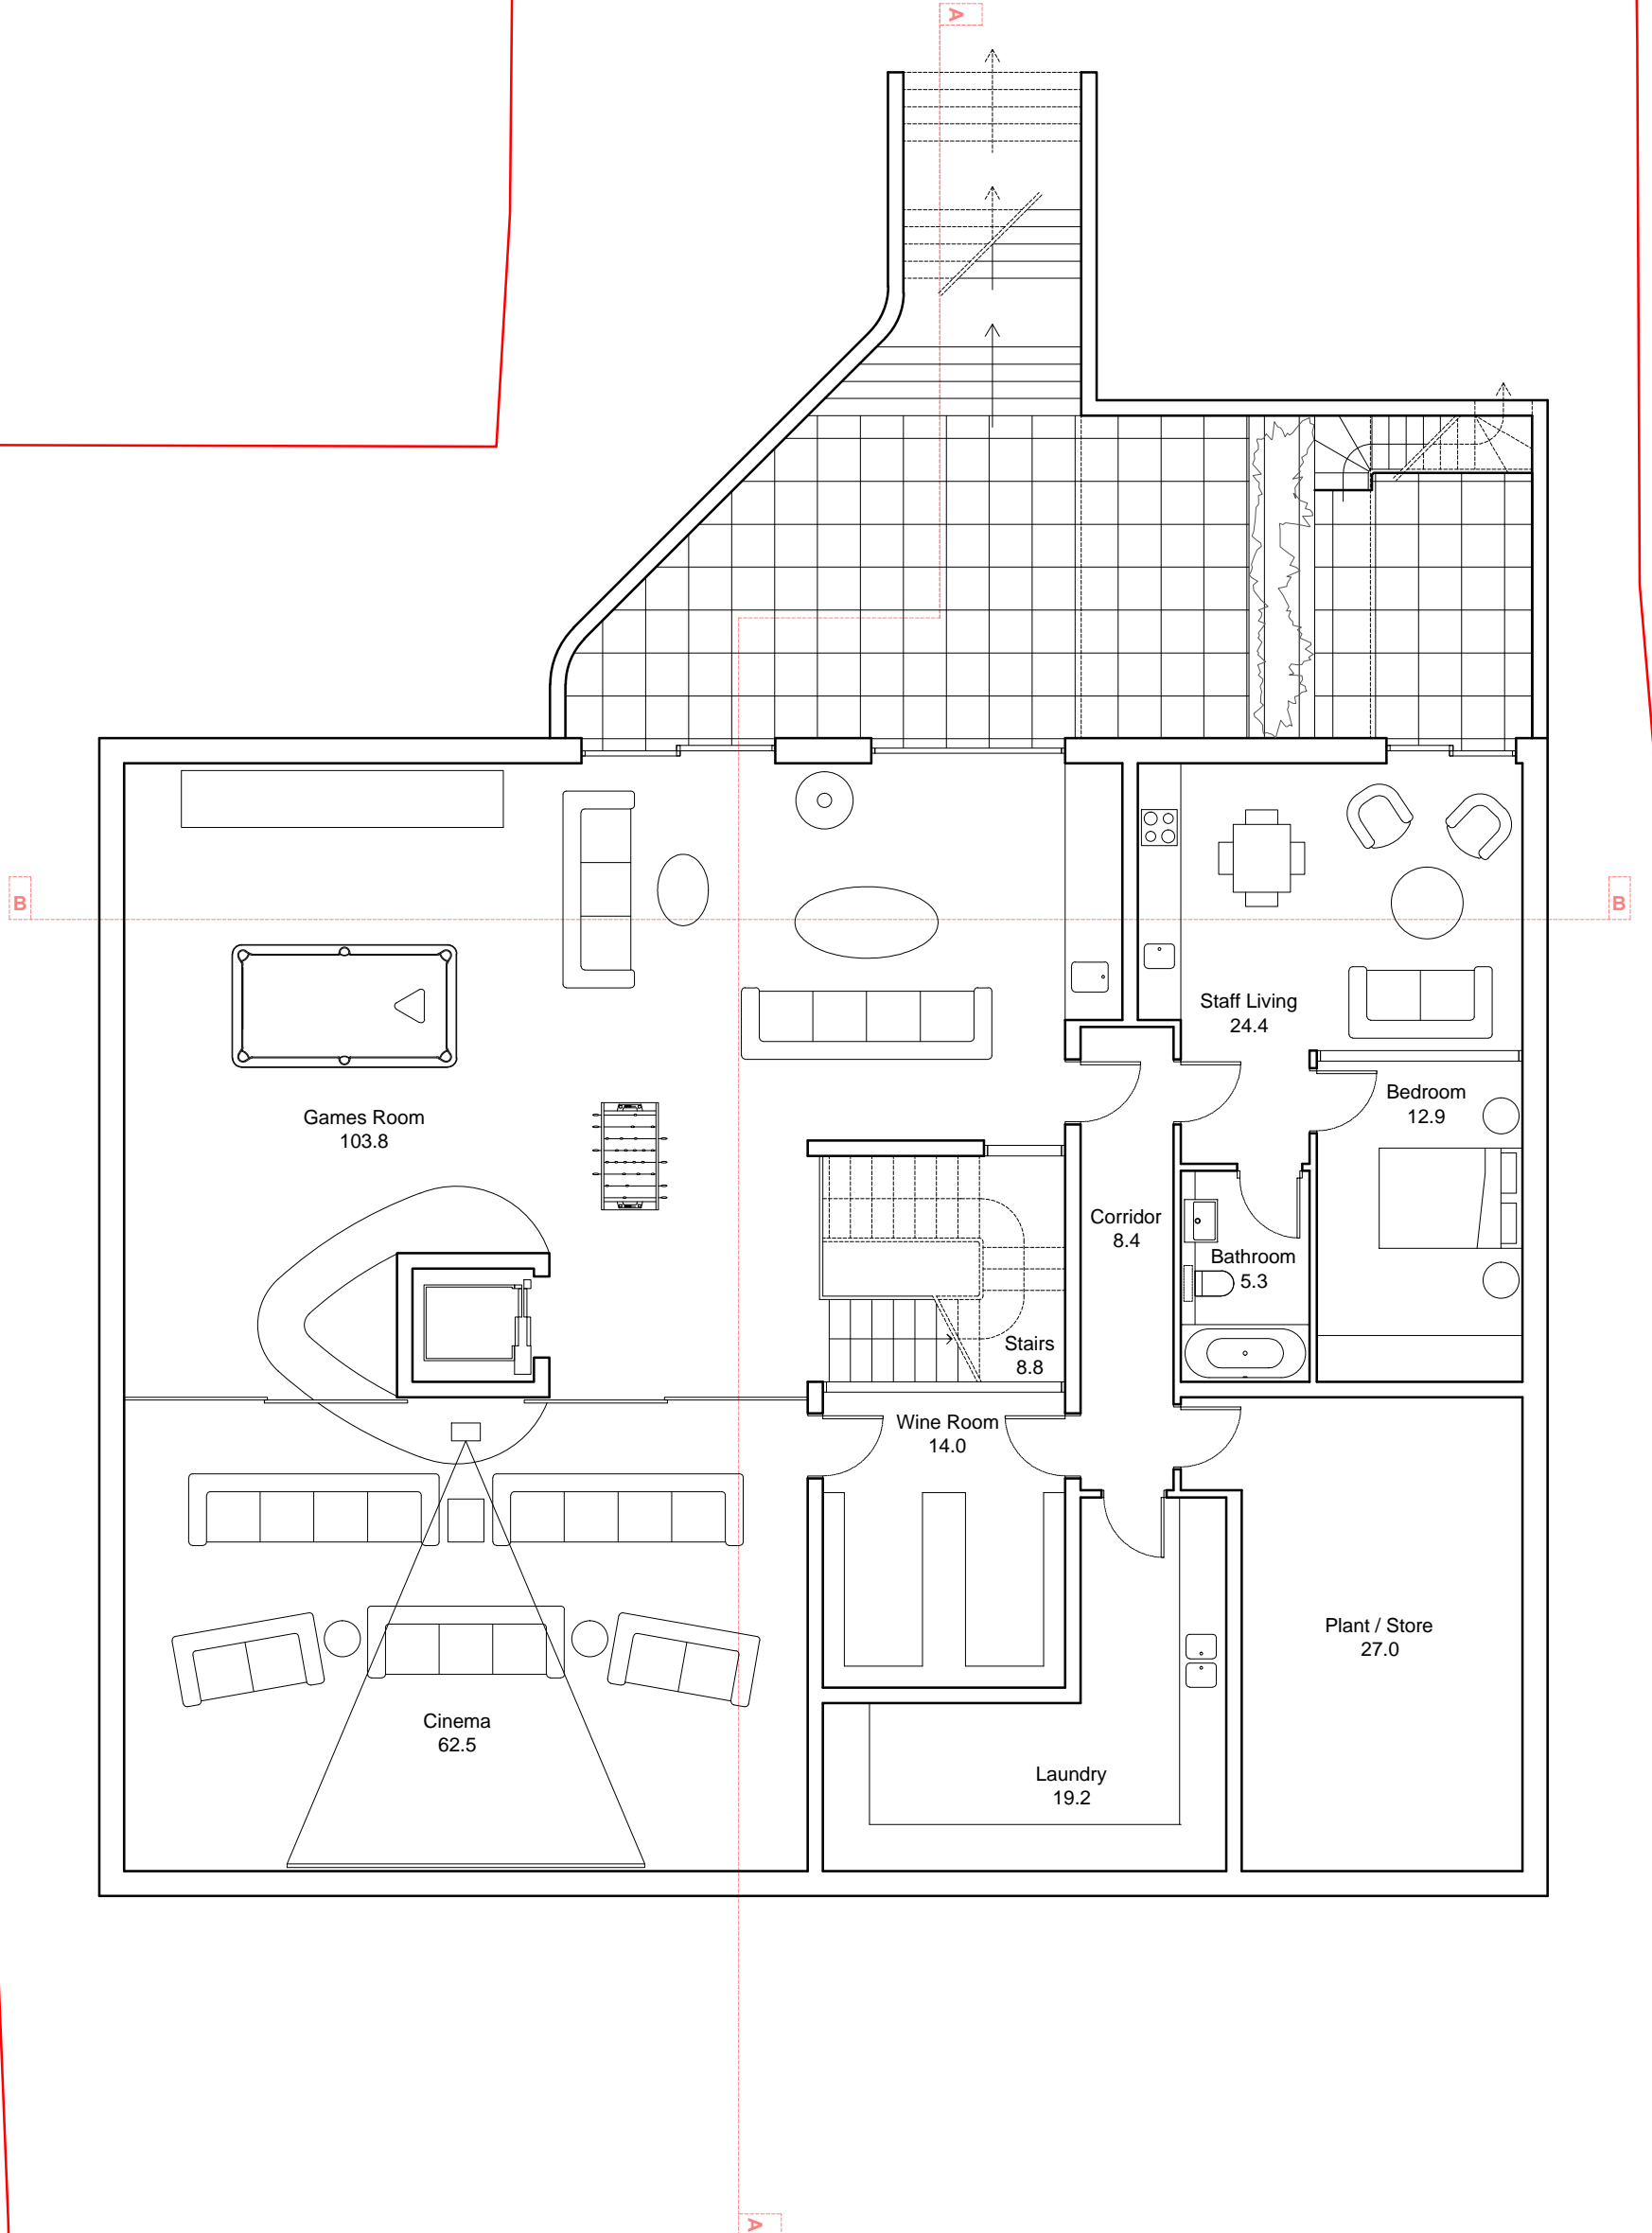

Martin Evans
Architects ©
18 Charlotte Road
London EC2A 3PB
tel 020 7729 2474

JOB
OAKHILL AVENUE
LONDON
NW3 7RE

TITLE
1ST BASEMENT FLOOR PLAN

DATE	06.02.2014
SCALE	1:50 @ A1
DRAWN	G.G.

DRAWING NO. OHH-PL-PR-03 A