


Date	Rev	Description of Revision	By	Chkd
29.01.14	A	Preliminary for client review	DS	CH
03.04.14		Extension depth reduced	DS	CH

Date	Rev	Description of Revision	By	Chkd


notes  
 NORTH ELEVATION NOT SHOWN. Like for like replacement of windows proposed. See drawing G-005




01 South (Rear) Elevation  
 SCALE 1:50

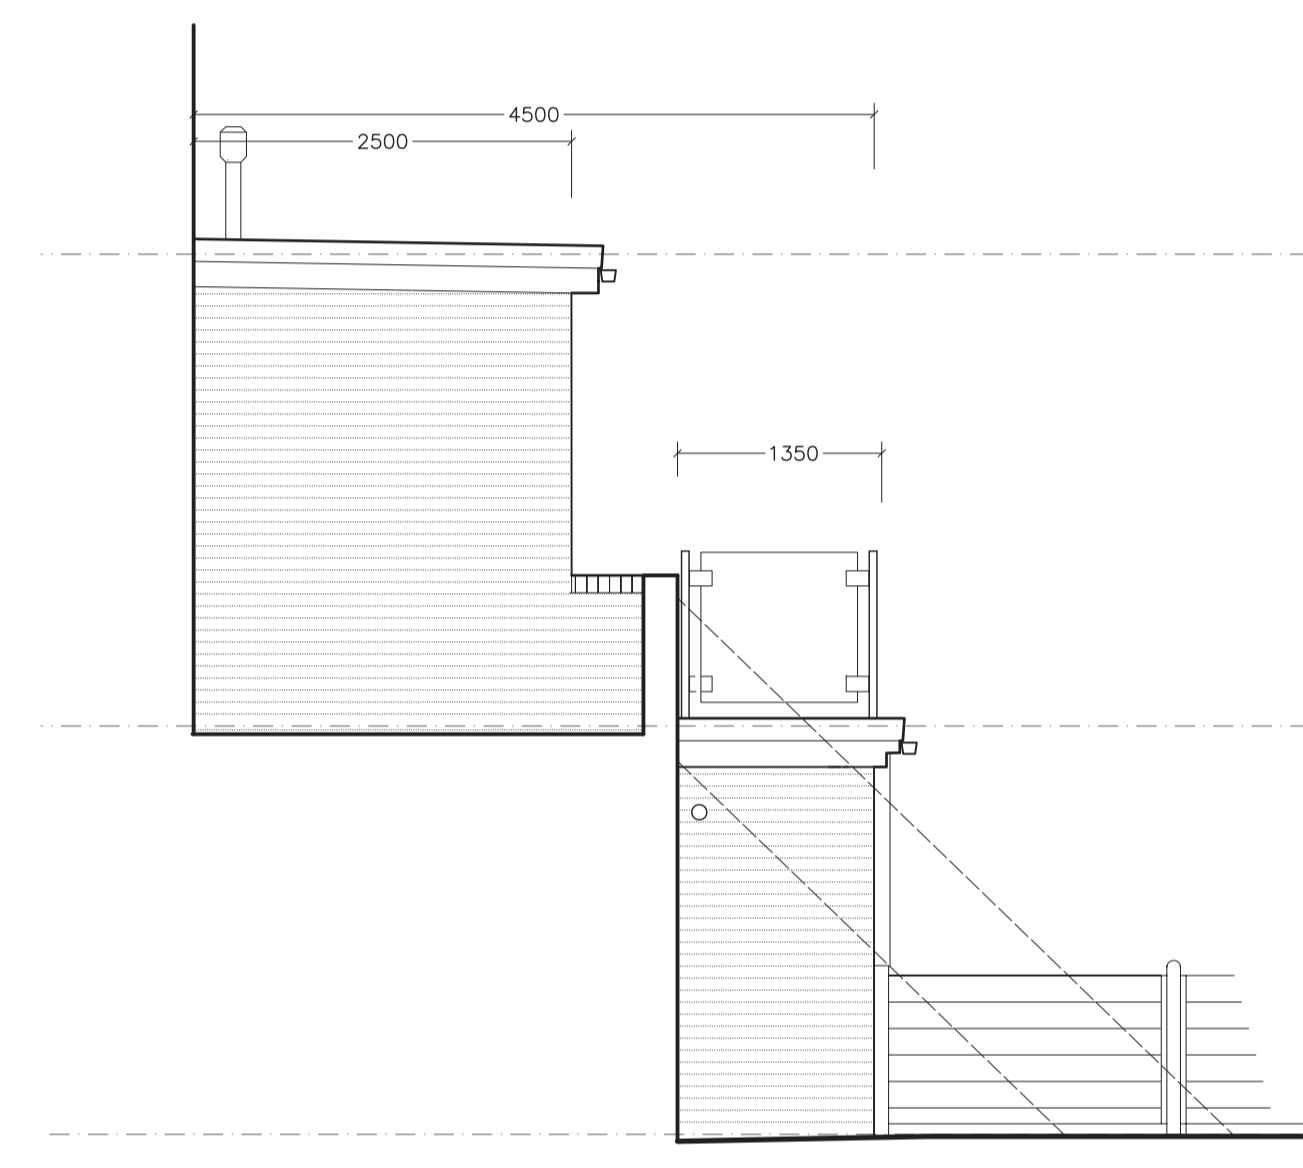


03 West Elevation  
 SCALE 1:50

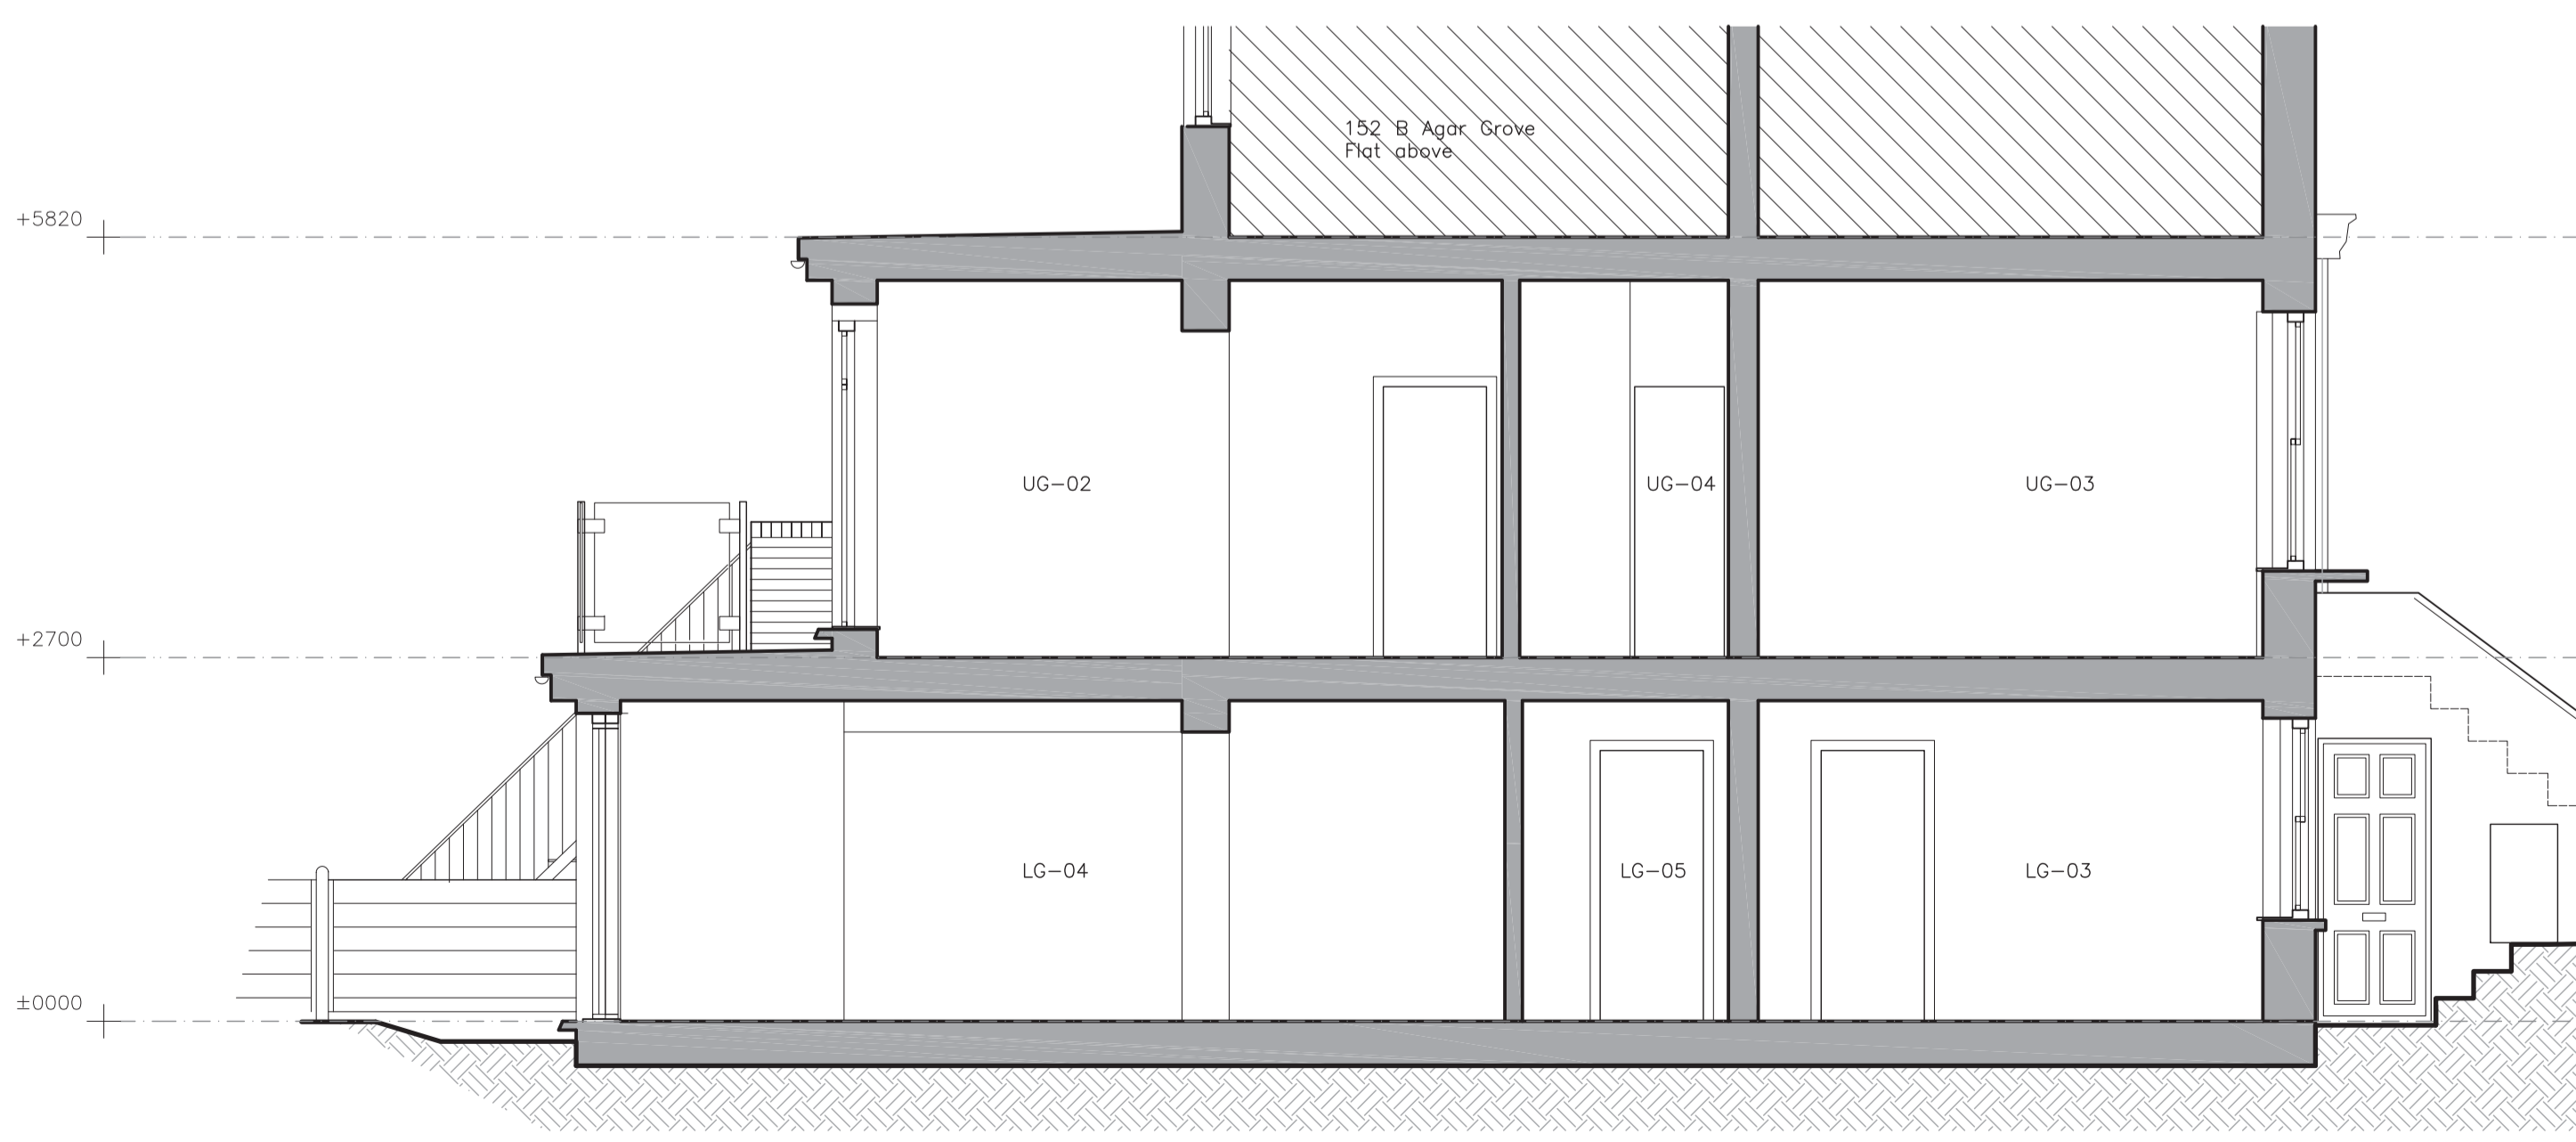

02 Section AA  
 SCALE 1:50

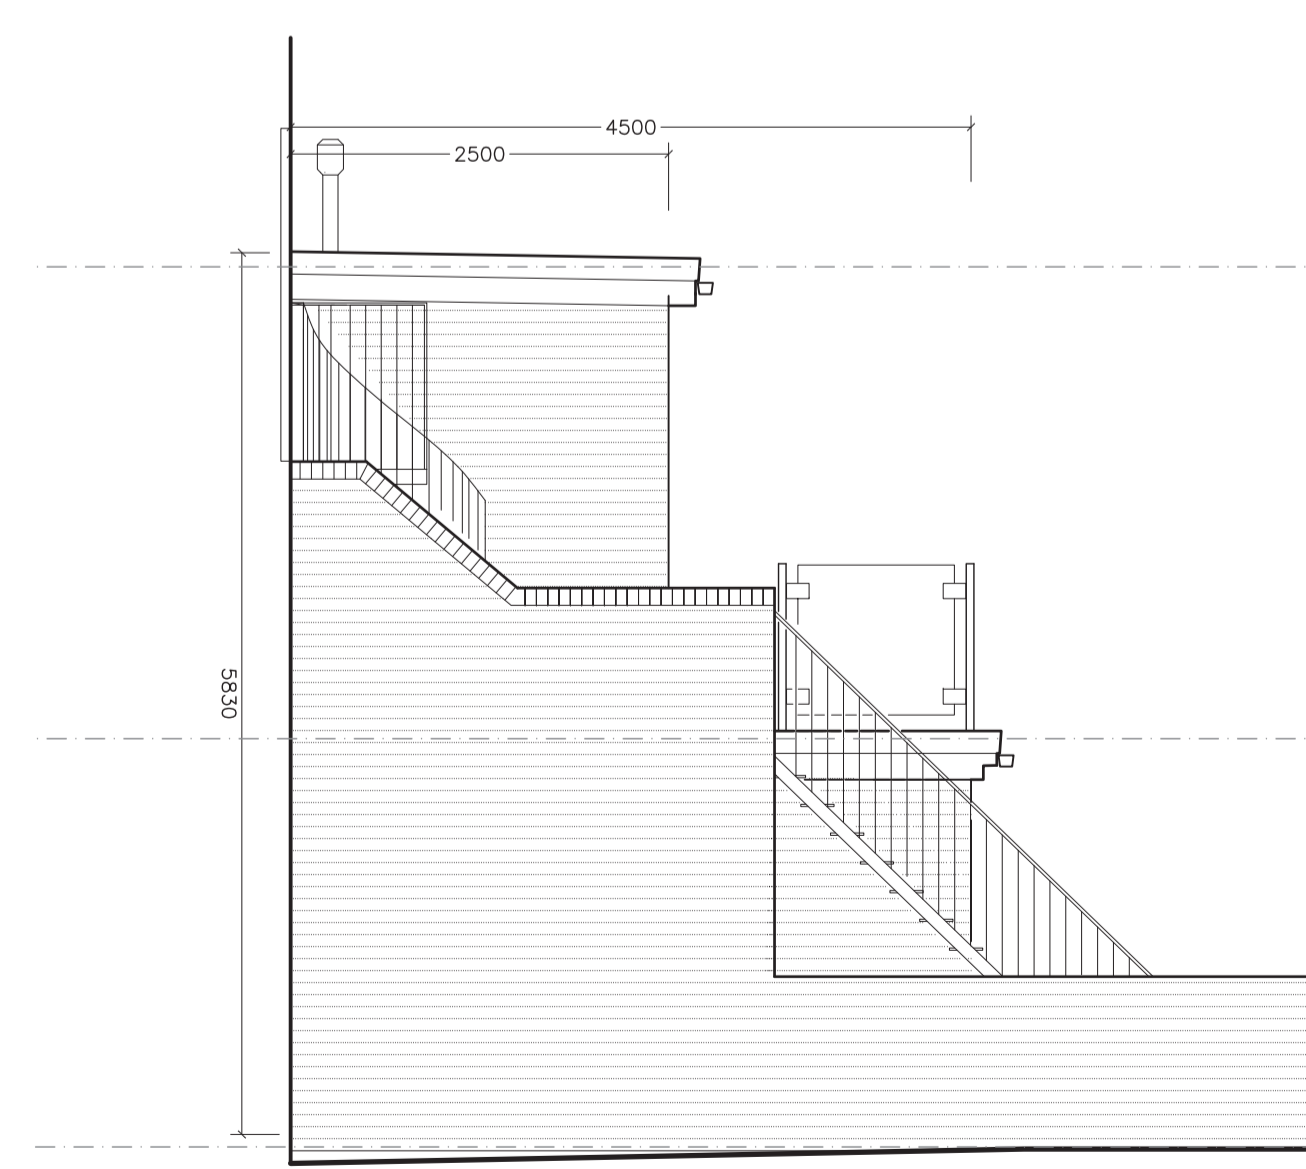

04 West Boundary West Elevation (From no. 150)  
 SCALE 1:50

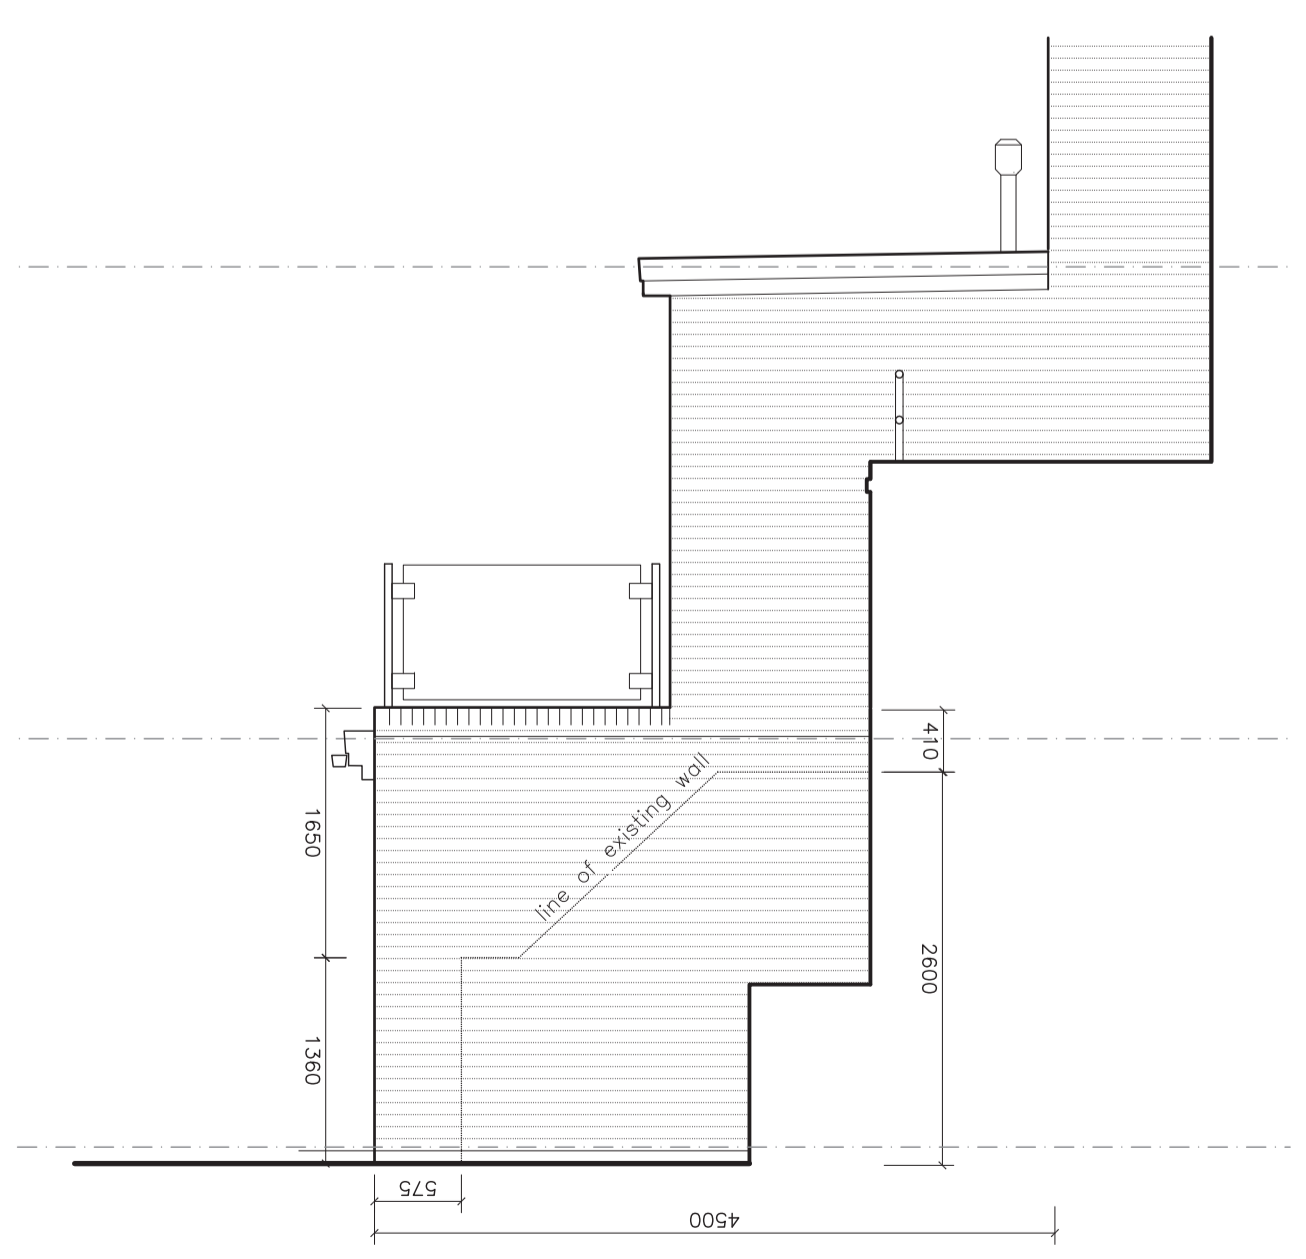

05 East Boundary East Elevation (from no. 154)  
 SCALE 1:50