


NOTES
PLANNING
 NOTE:

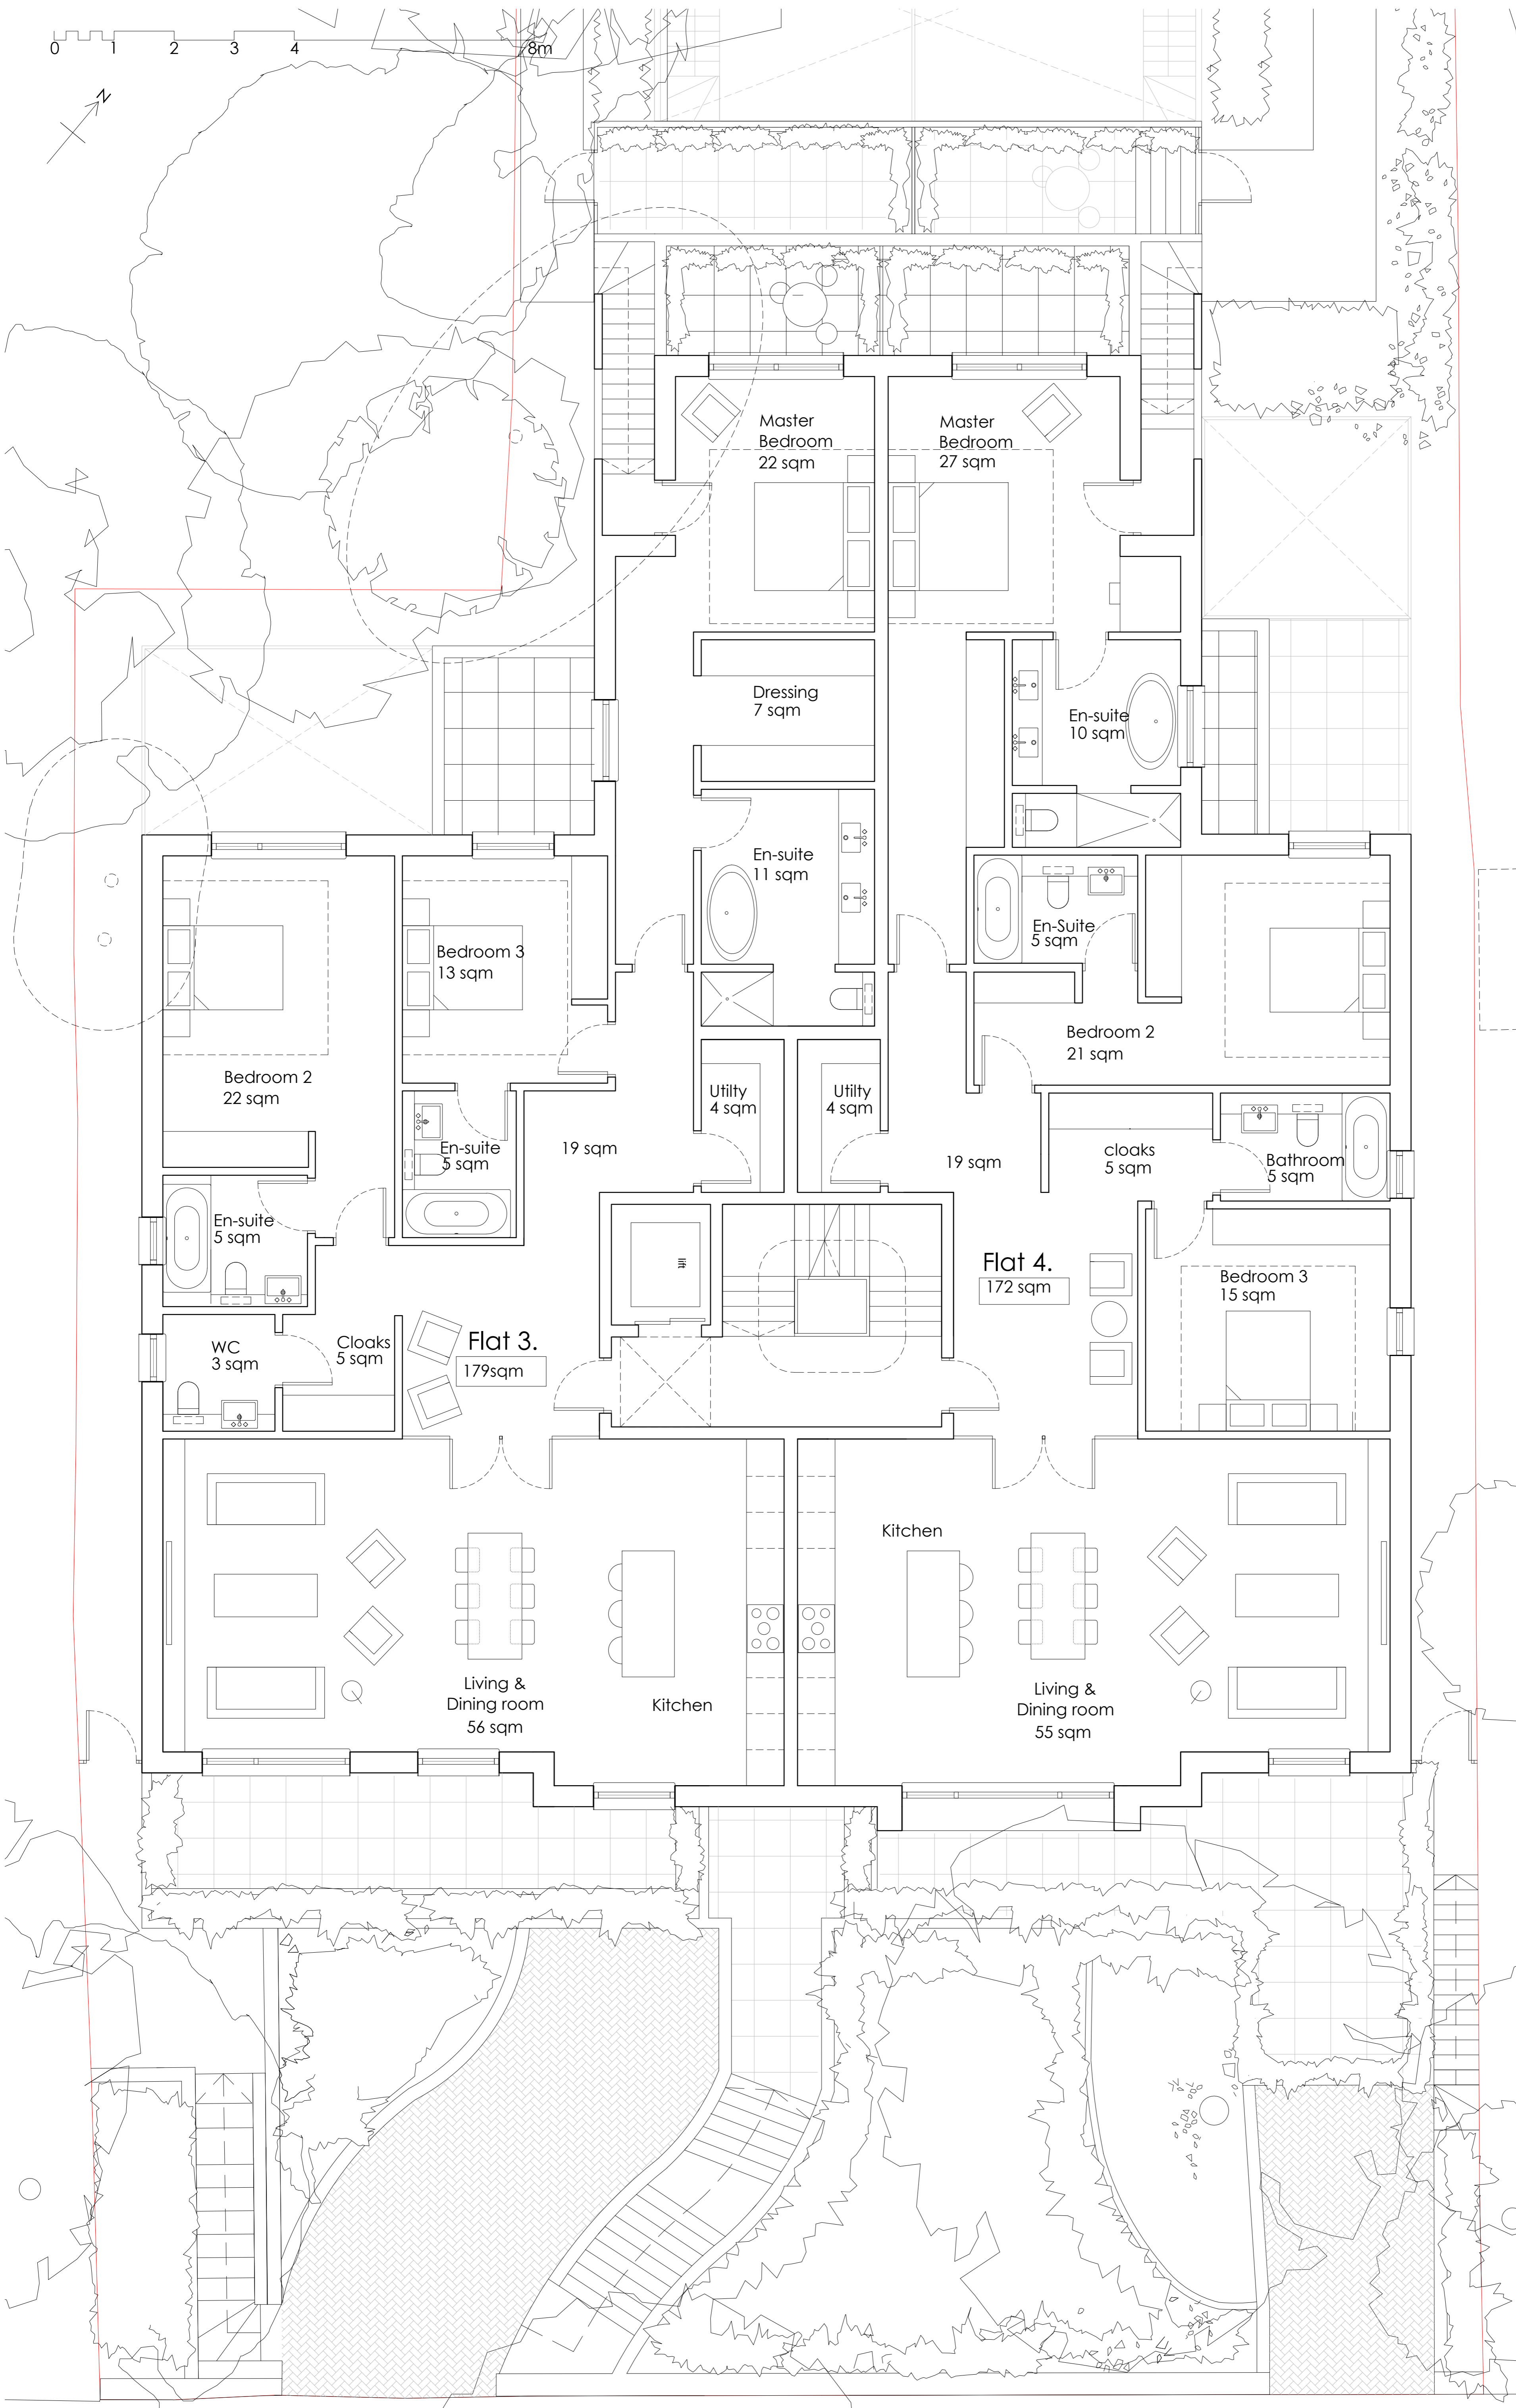

Martin Evans Architects
 18 Charlotte Road
 London EC2A 3PB
 tel 020 7729 2474

JOB
 OAKHILL AVENUE
 LONDON
 NW3 7RE

TITLE
 PROPOSED FIRST FLOOR PLAN
 PRELIMINARY

DATE 06.02.2014
SCALE 1:50 @ A1
DRAWN S.N.D.

DRAWING NO. OHA-PL-PR-05G