



0 1 2 3 4

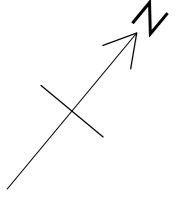

NOTES

PLANNING

NOTE:

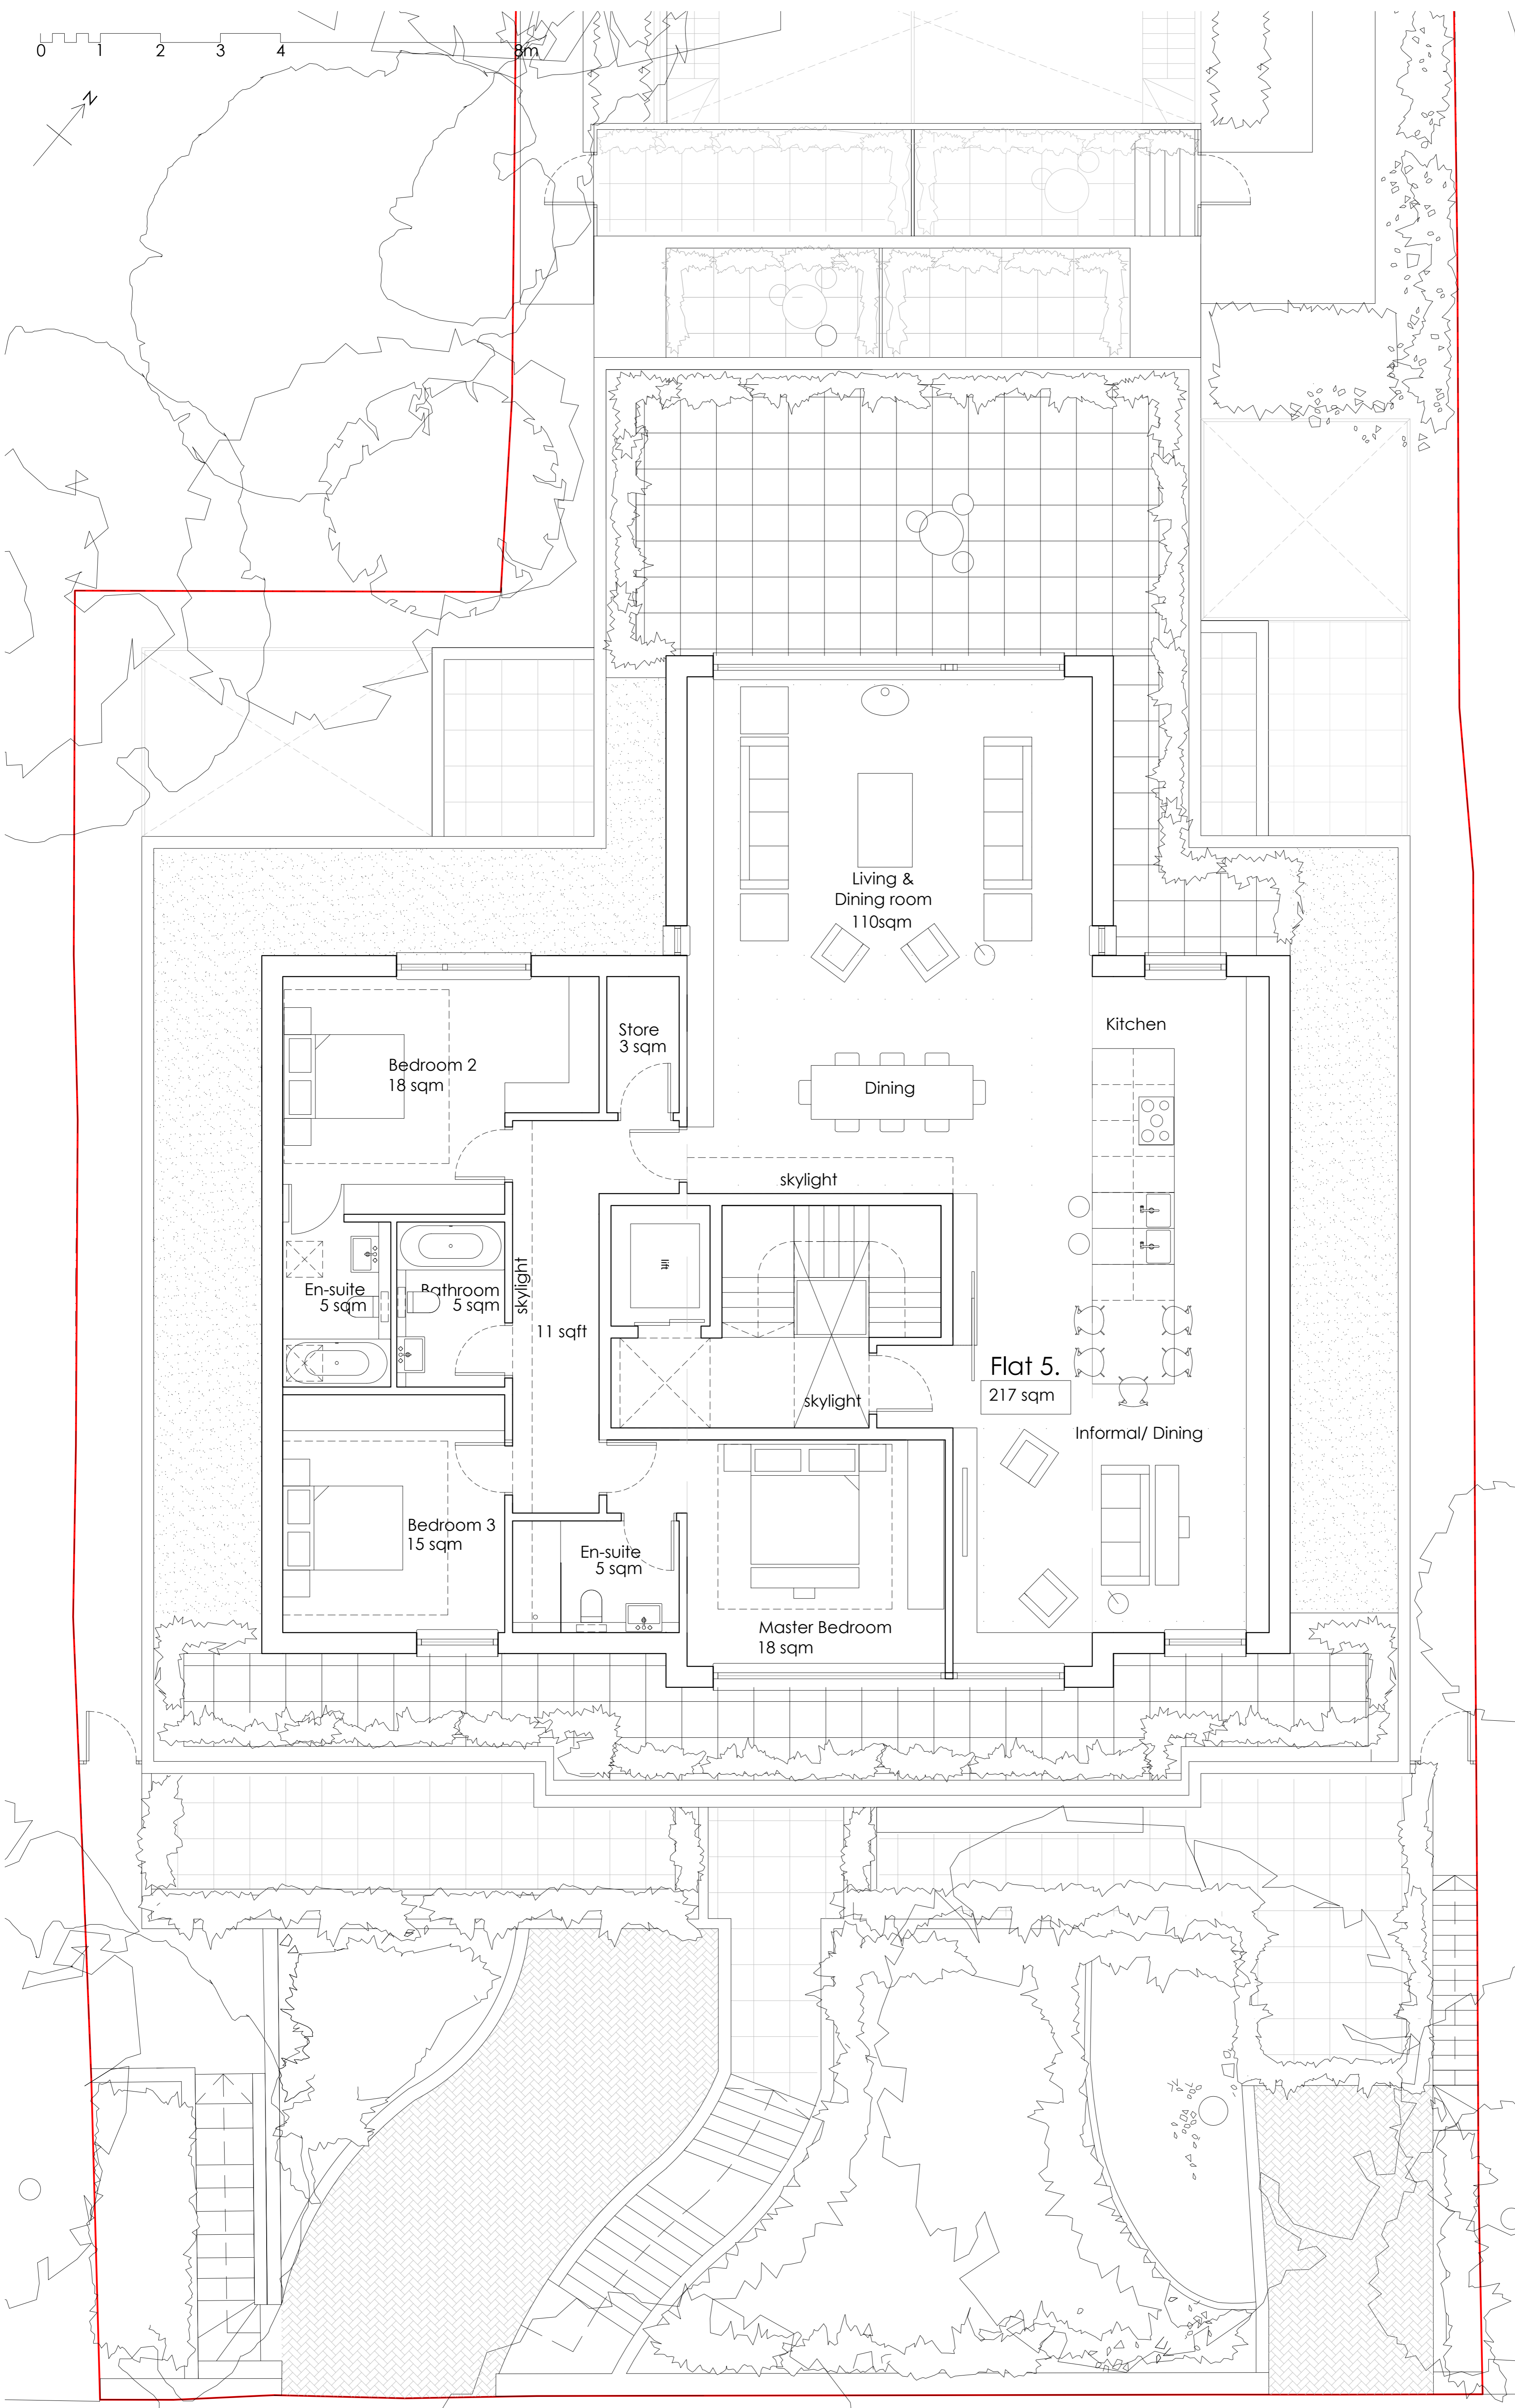

Flat 5.  
217 sqm

Living &  
Dining room  
110sqm

Kitchen

Dining

Bedroom 2  
18 sqm

Store  
3 sqm

En-suite  
5 sqm

Bathroom  
5 sqm

11 sqft

skylight

skylight

Bedroom 3  
15 sqm

En-suite  
5 sqm

Master Bedroom  
18 sqm

Informal/  
Dining

**Martin Evans**  
Architects ©  
18 Charlotte Road  
London EC2A 3PB  
tel 020 7729 2474

**JOB**  
OAKHILL AVENUE  
LONDON  
NW3 7RE

**TITLE**  
PROPOSED SECOND FLOOR PLAN

**DATE** 06.02.2014  
**SCALE** 1:50 @ A1  
**DRAWN** S.N.D

**DRAWING NO.** OHA-PL-PR-06G