



0 1 2 3 4 5m

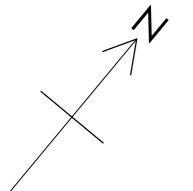

NOTES  
PLANNING

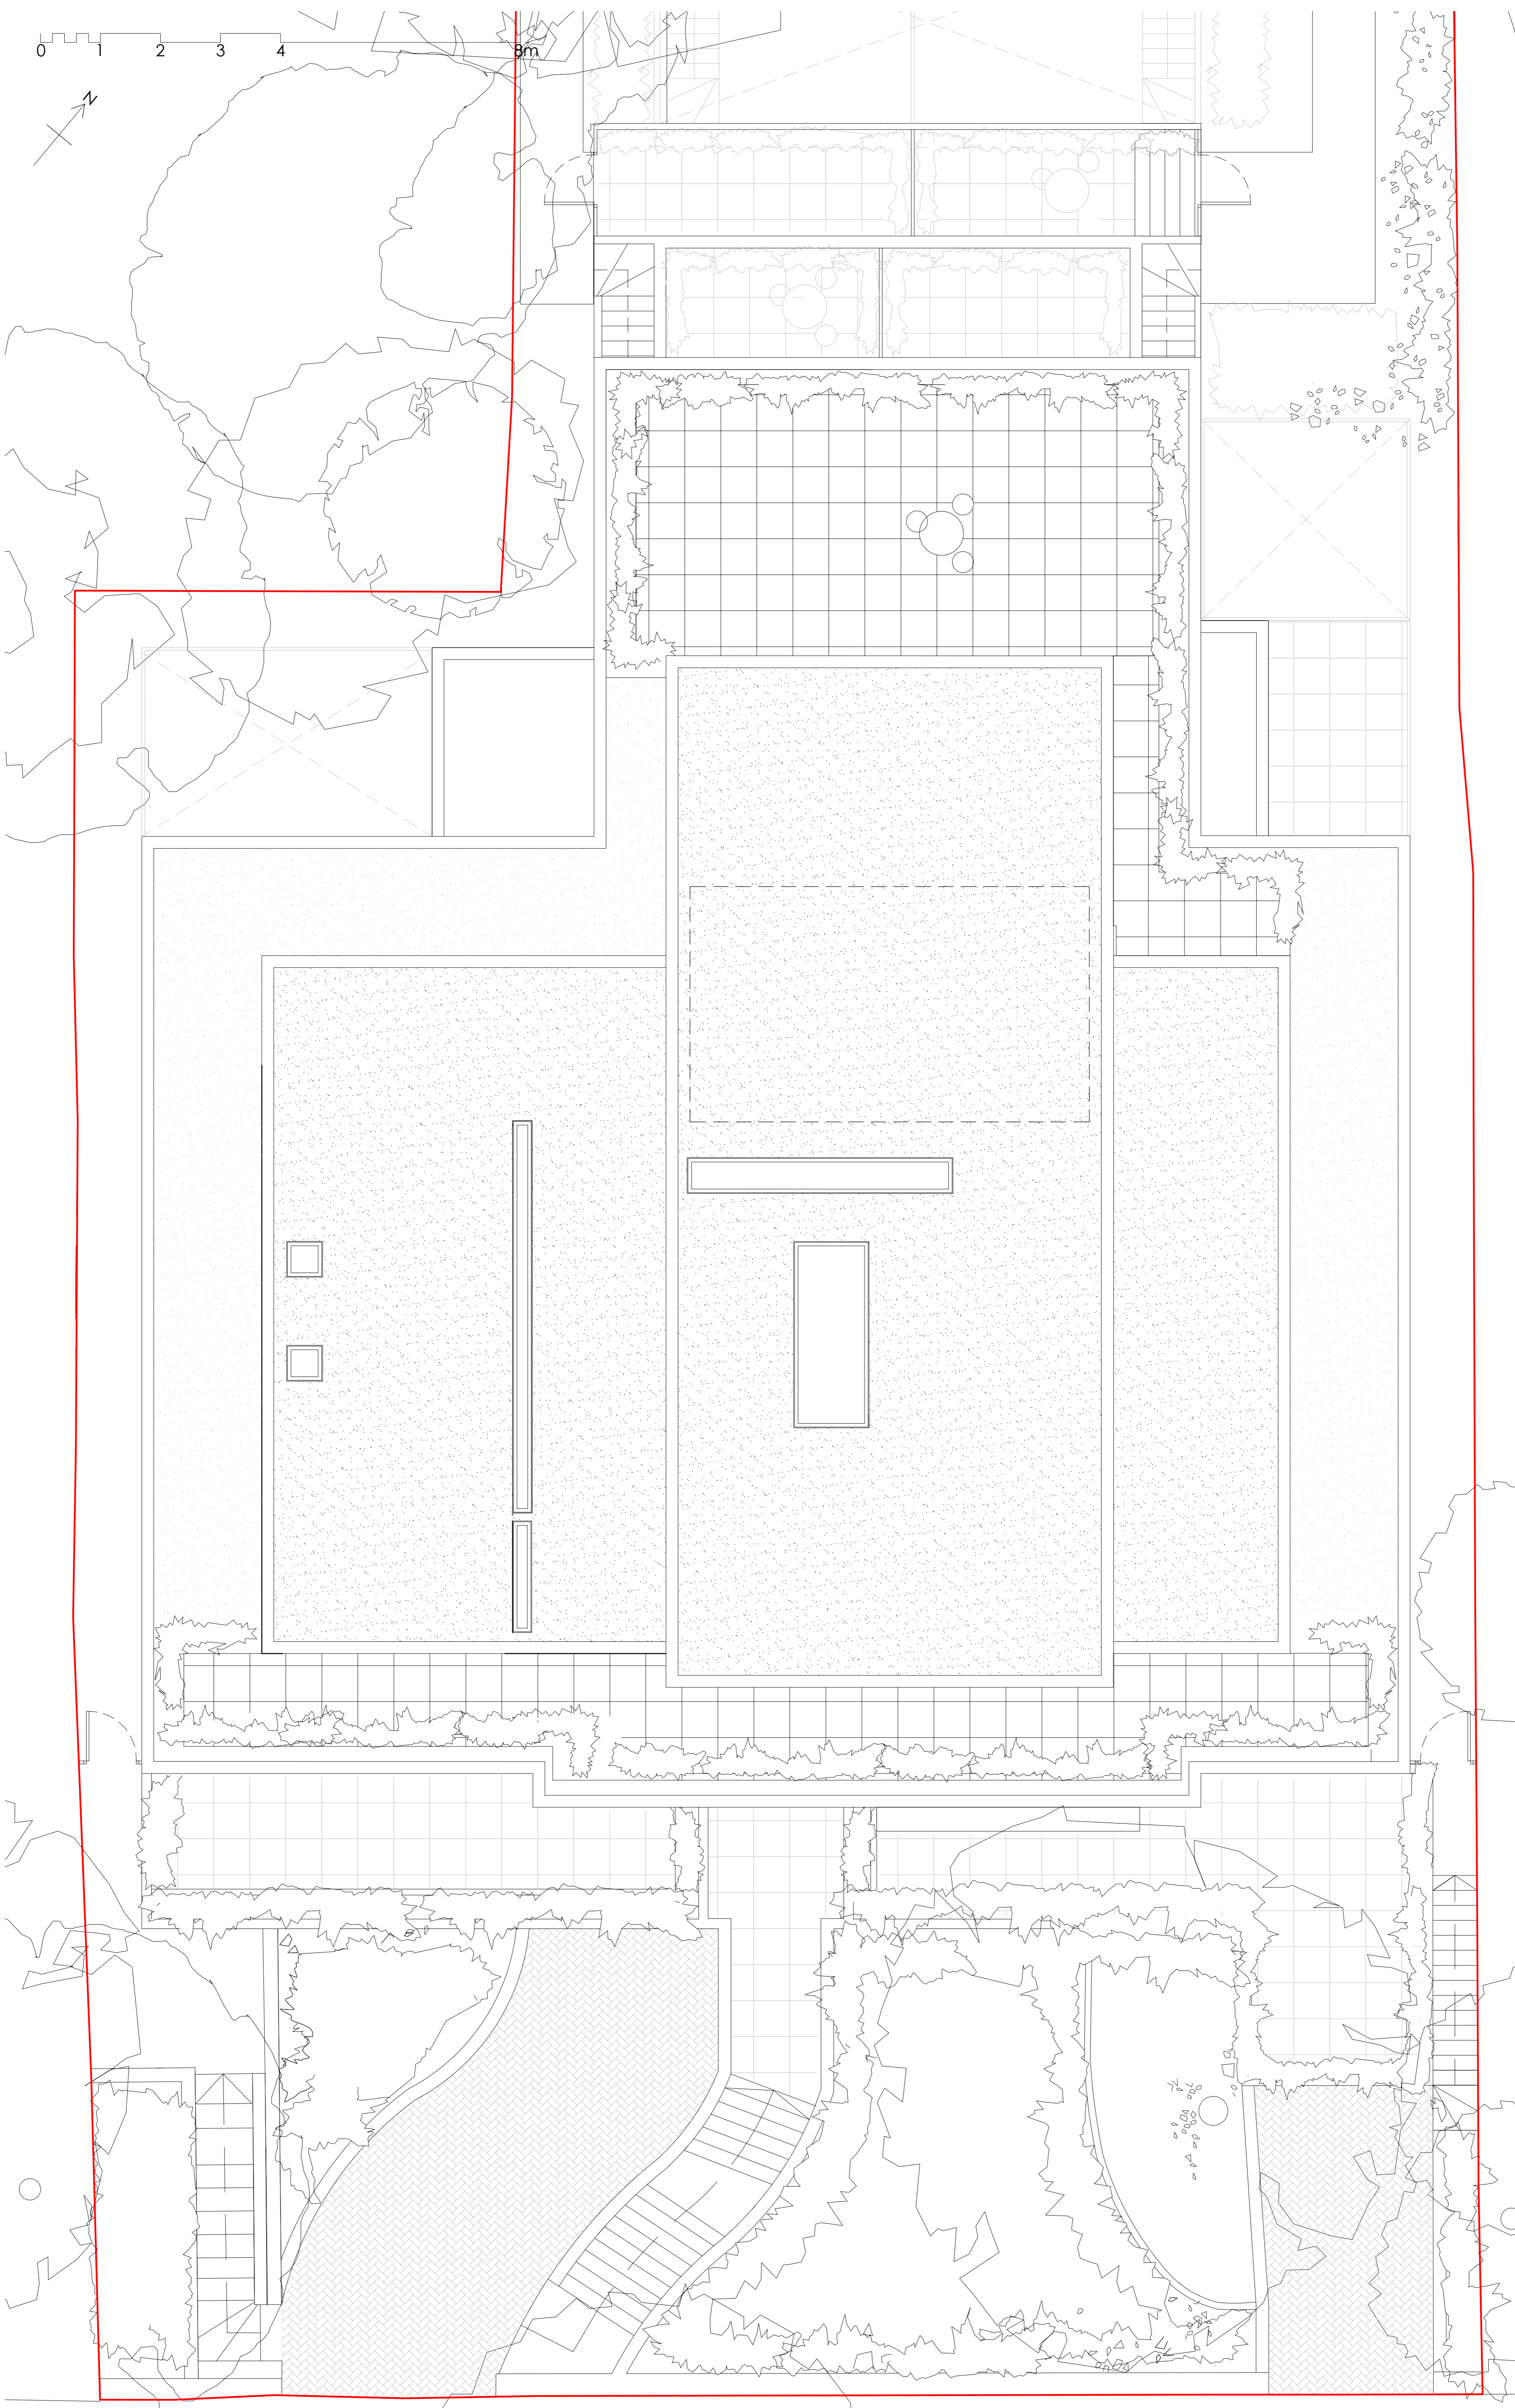

**Martin Evans Architects**  
 18 Charlotte Road  
 London EC2A 3PB  
 tel 020 7729 2474

**JOB**  
 OAKHILL AVENUE  
 LONDON  
 NW3 7RE

**TITLE**  
 PROPOSED ROOF PLAN

<b>DATE</b>	06.02.2014
<b>SCALE</b>	1:50 @ A1
<b>DRAWN</b>	S.N.D

**DRAWING NO.** OHA-PL-PR-08 B