


Gas and water routes shown are assumed and require further opening up works to determine the exact location of the routes

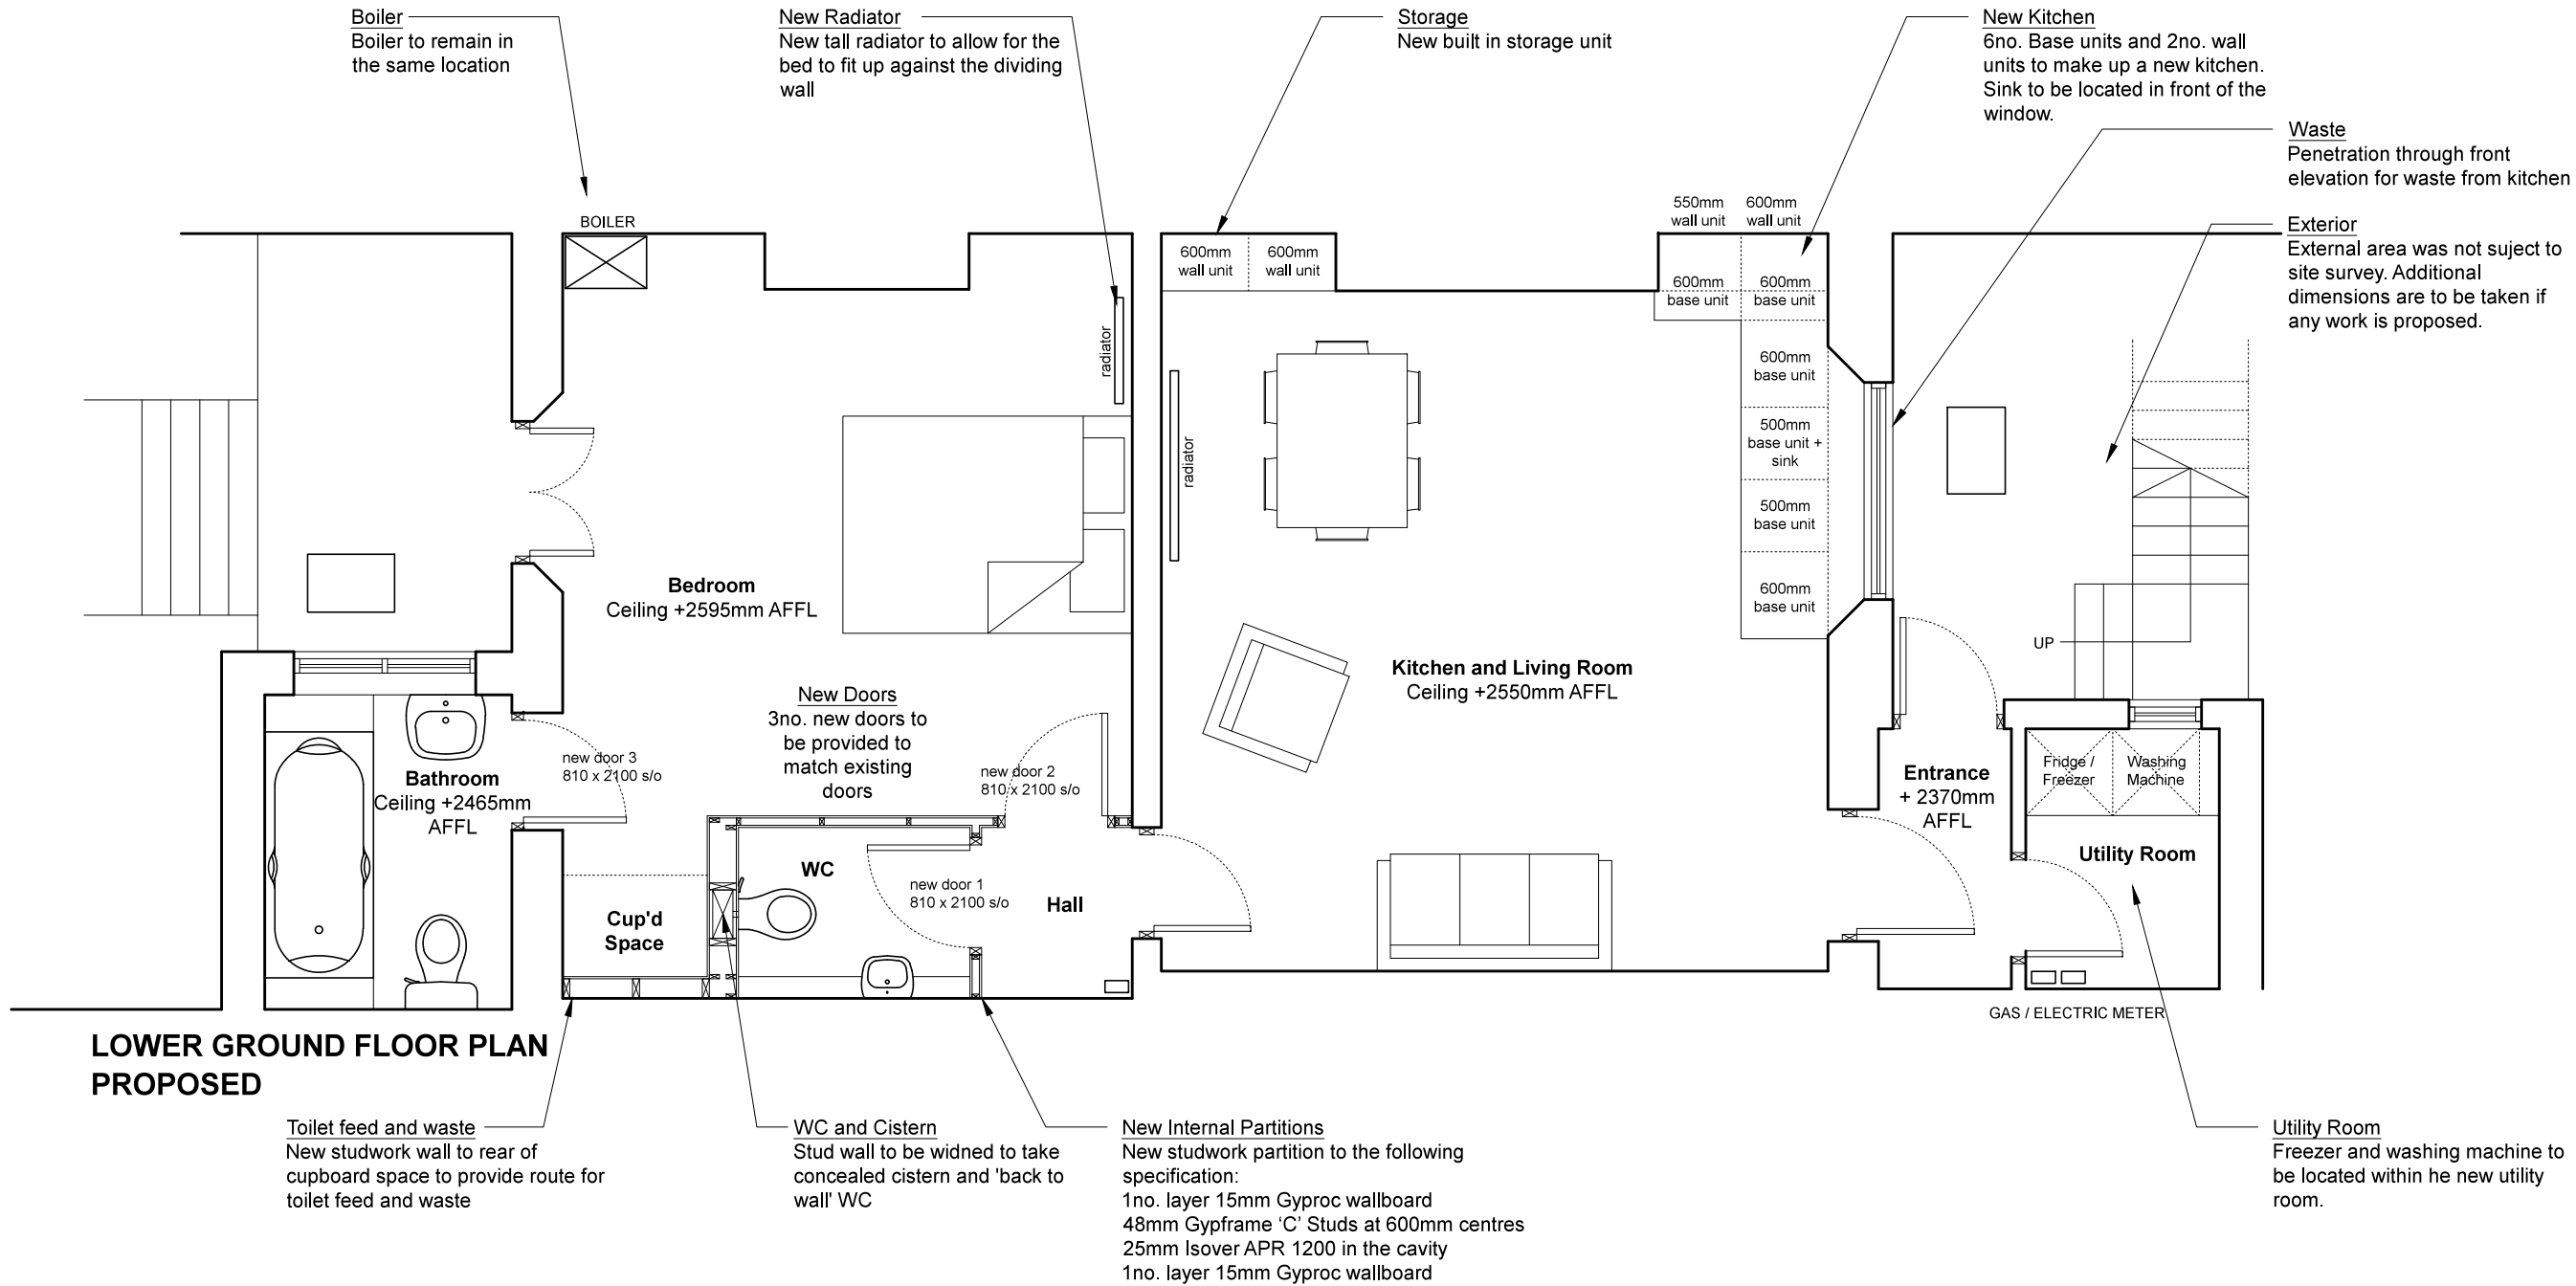

LOWER GROUND FLOOR PLAN  
PROPOSED

11.03.14 C - RM Note regarding kitchen waste added  
26.02.14 B - RM Kitchen amended  
24.02.14 A - RM Notes added to drawings

Project No.

1402

Client: Crystal Munroe

Date: February 2014

Scale: 1:50 @ A3

Project Address: Camden, NW1 1NJ

Project: Oakley Square

Drawing Title: Proposed Plan

Drawing No. 1402\_P\_0001 Rev. C

MAP ARCHITECTURE

Ground Floor  
88 Cecilia Road  
London E8 2ET  
Tel. 07843 421187  
studio@map-architecture.co.uk