

02 NORTH ELEVATION LEIGH STREET  
PL100




03 SOUTH ELEVATION  
PL100



04 VIEW FROM ROOF LEVEL TOWARDS THE SOUTH  
PL100

Revision	Date	Reason	Initial
/	28.08.14	PLANNING	GM

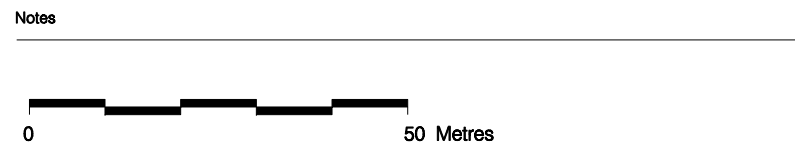

## mark fairhurst ARCHITECTS

16 Winchester Walk, London, SE1 9AQ. T 020 7407 7070, E info@mark-fairhurst.co.uk

Project: 9 Leigh Street, London, WC1H Client: Rainbow Properties

Drawing title: LOCATION PLAN & SITE PHOTOS

Scale: 1:1000@A3 / 1:500@A1 Date: 26.02.14 Drawn by: GM

Project number: 1314 Drawing number: PL100

Status: PLANNING

## PLANNING

All dimensions must be checked on site and not scaled from this drawing. © Mark Fairhurst Limited