


EXISTING FRONT ELEVATION

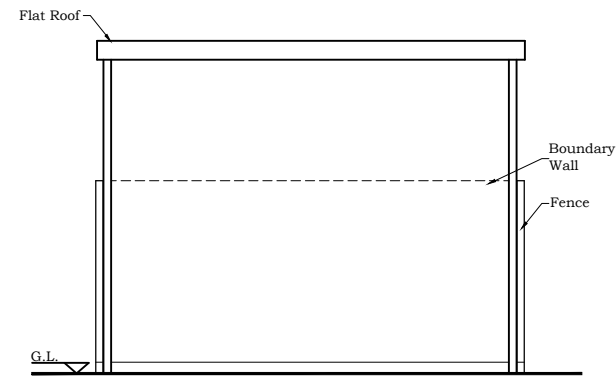

EXISTING REAR ELEVATION

PROJECT  
243 KENTISH TOWN ROAD  
LONDON, NW5-2JT.

Date: MAR. 2014

Scale: 1:100@A3

Sheet No. K1-04

File No.

TITLE:  
ELEVATIONS

STRAIGHT ARCH LTD.  
ARCHITECTURAL AND STRUCTURAL SERVICES.  
TEL: 0788 797 3384 straightarch@yahoo.com

NOTE:  
ALL DIMENSIONS AND DETAILS TO BE CHECKED  
BY CONTRACTOR ON SITE BEFORE WORK  
COMMENCES.  
PARTY WALL NOTICE SHOULD BE SERVED  
BY OWNER.