

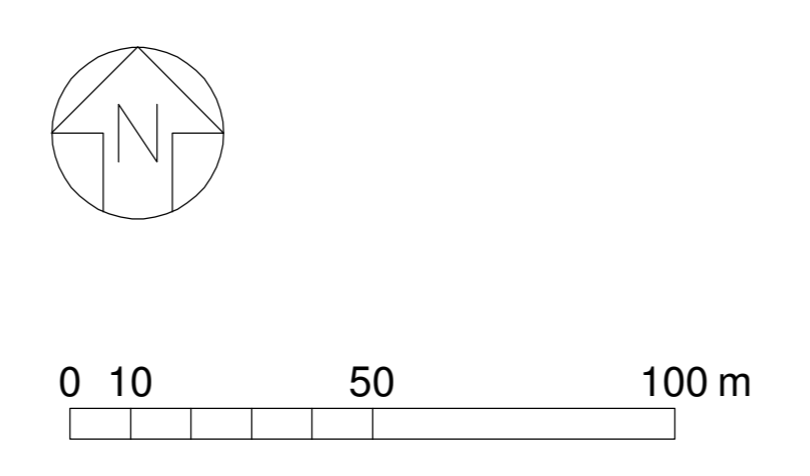
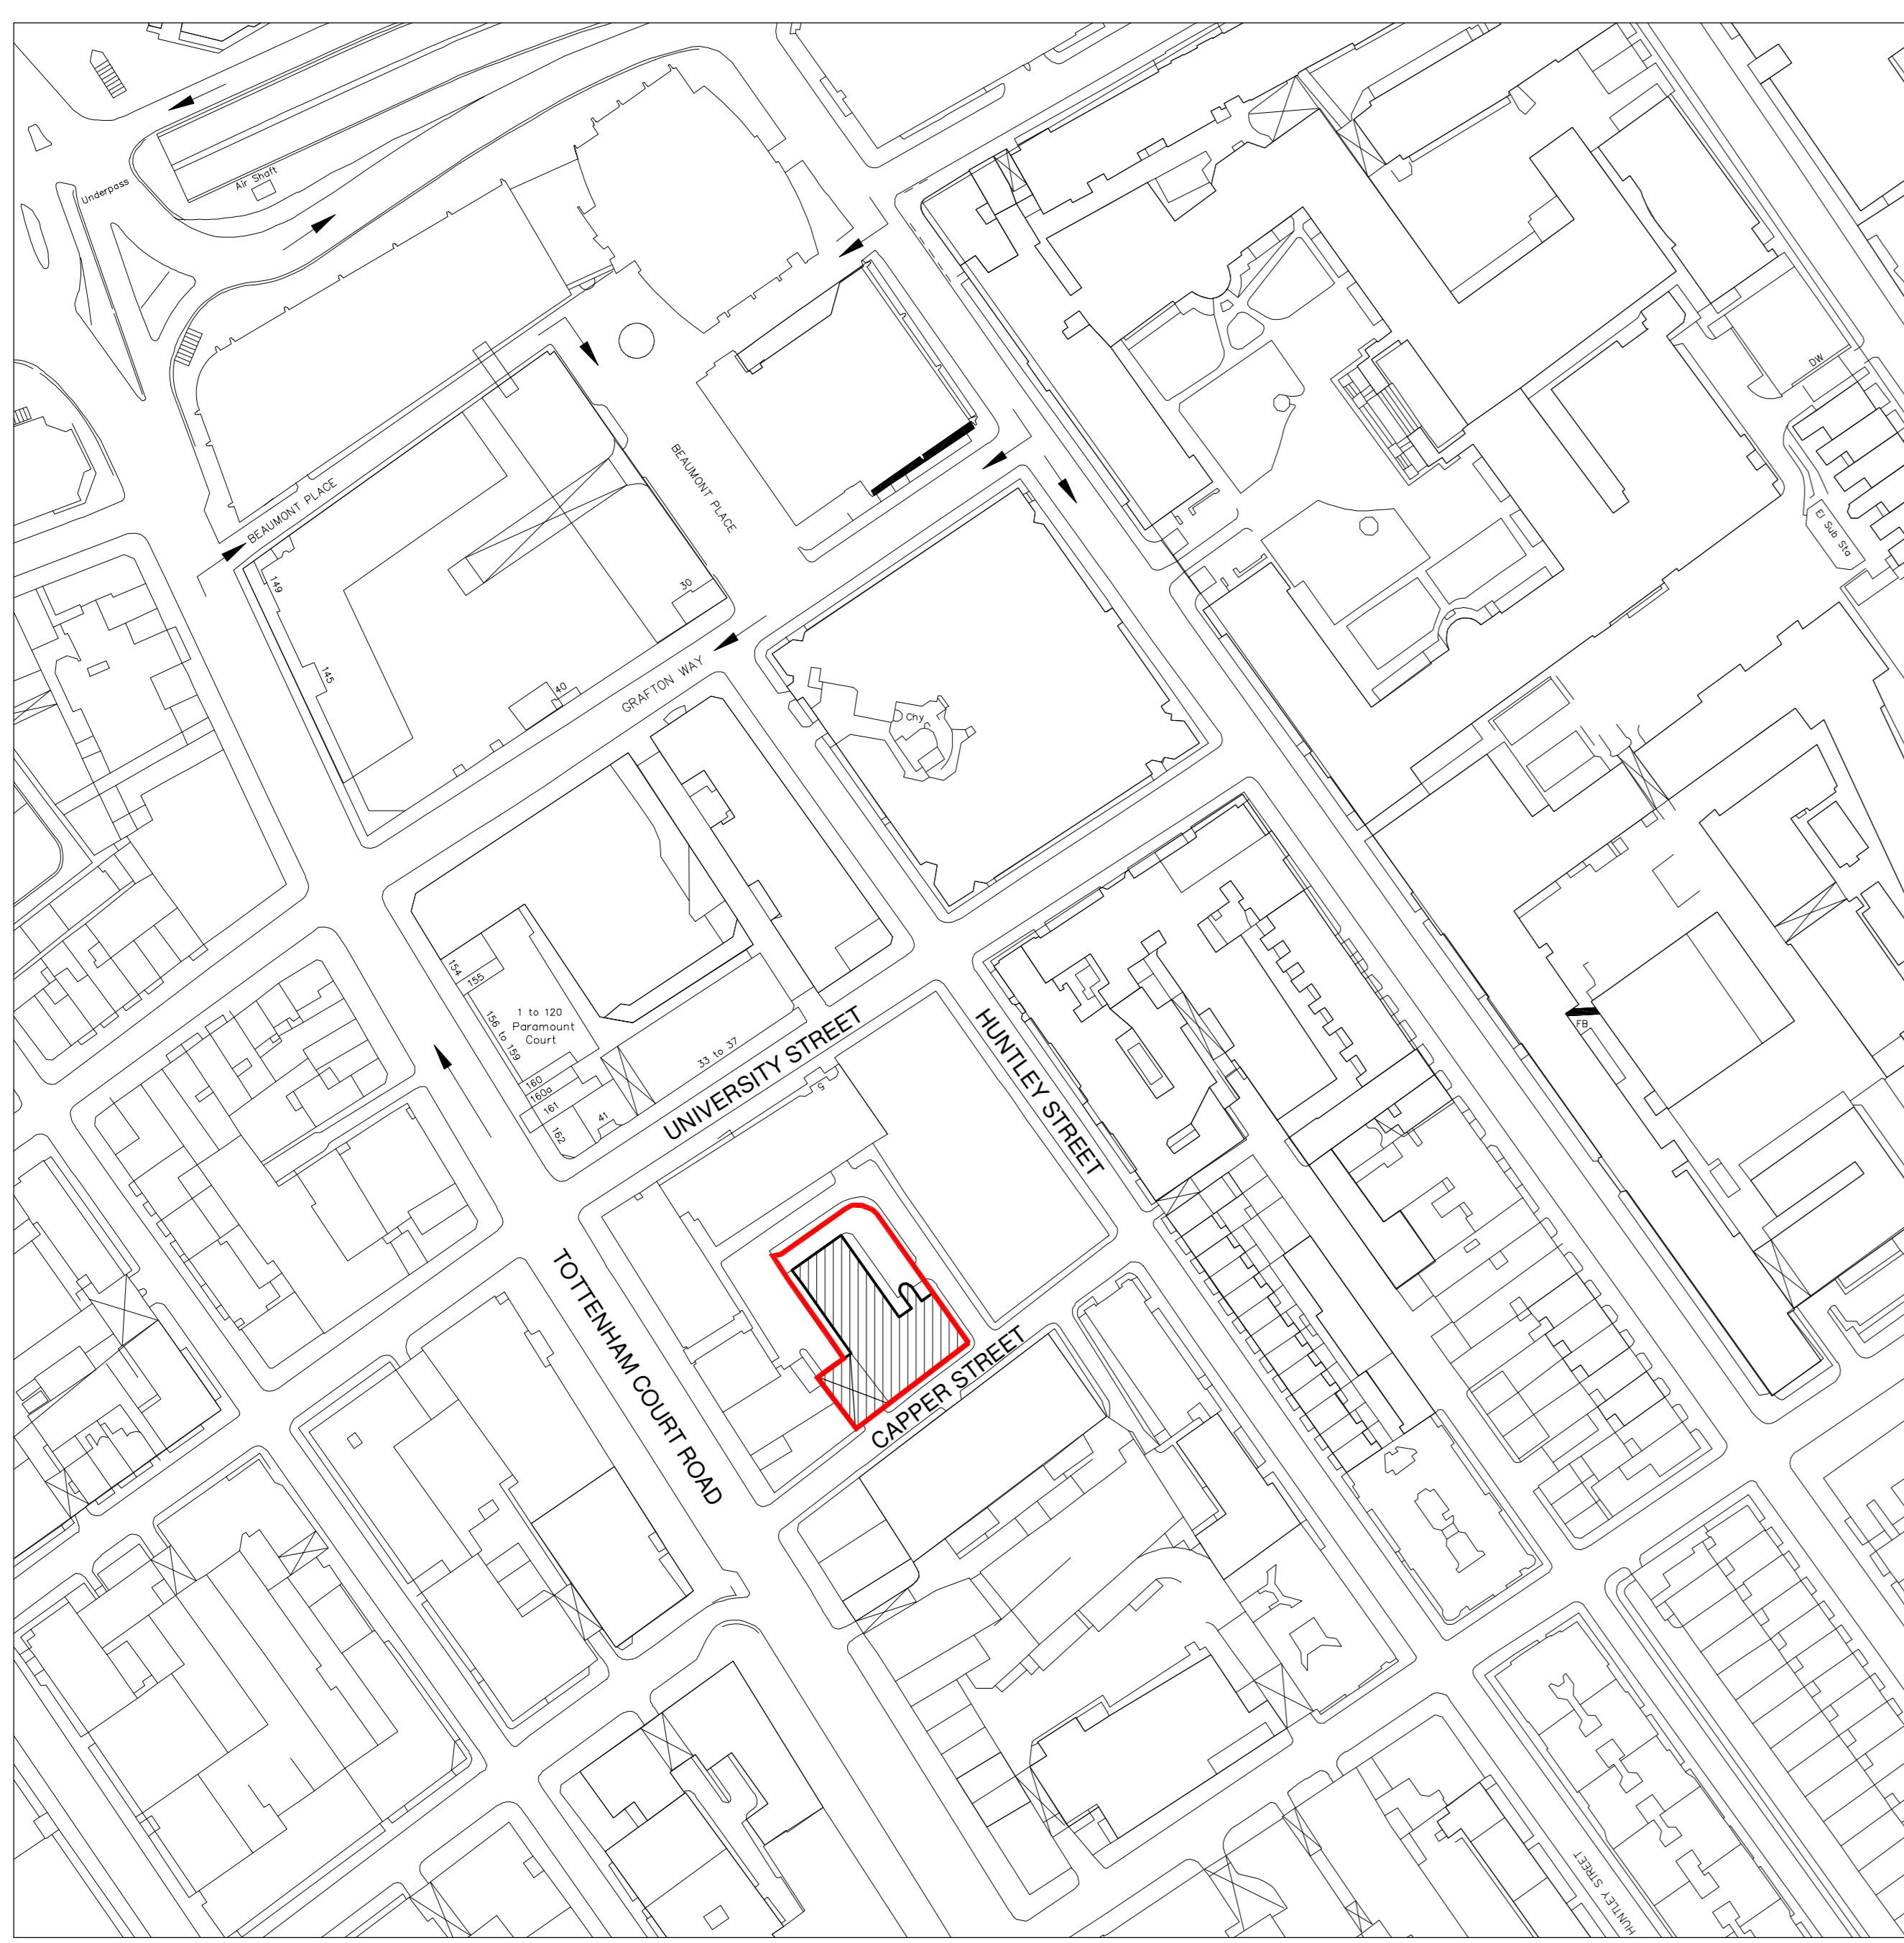


GENERAL NOTES



THIS SCHEME IS SUBJECT TO TOWN PLANNING AND ALL OTHER NECESSARY CONSENTS. DIMENSIONS, AREAS AND LEVELS WHERE GIVEN ARE ONLY APPROXIMATE AND SUBJECT TO SITE SURVEY. ALL DIMENSIONS ARE TO BE CHECKED ON SITE. DO NOT SCALE. THIS DRAWING IS TO BE READ IN CONJUNCTION WITH ALL RELEVANT CONSULTANTS' AND/OR SPECIALISTS' DRAWINGS/DOCUMENTS AND ANY DISCREPANCIES OR VARIATIONS ARE TO BE NOTIFIED TO THE DESIGNER BEFORE THE AFFECTED WORK COMMENCES. ALL QUERIES RELATING TO DESIGN OF FOUNDATIONS, FLOOR SLABS AND ANY STRUCTURAL ELEMENTS ARE TO BE REFERRED TO THE STRUCTURAL ENGINEERING CONSULTANT FOR RESOLUTION. ALL FEASIBILITY STUDIES ARE SUBJECT TO FULL SITE SURVEY. THE WORKMANSHIP OF ALL RELEVANT TRADES AND BUILDING OPERATIONS SHALL COMPLY WITH THE RECOMMENDATIONS OF BRITISH STANDARD (BS) 8000:1989 PARTS 1-15 INCLUSIVE. ALL DESIGN AND CONSTRUCTION IS TO BE IN ACCORDANCE WITH THE CONSTRUCTION, DESIGN AND MANAGEMENT REGULATIONS 1994.

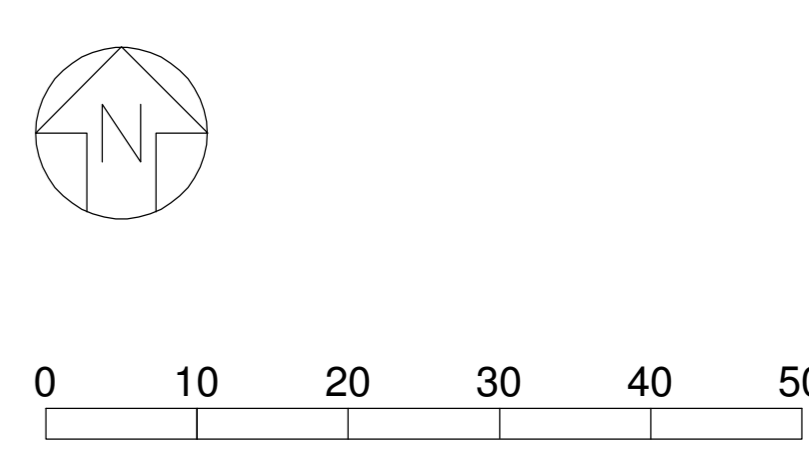



01 SITE PLAN
PL-01 1:1250 @ A0

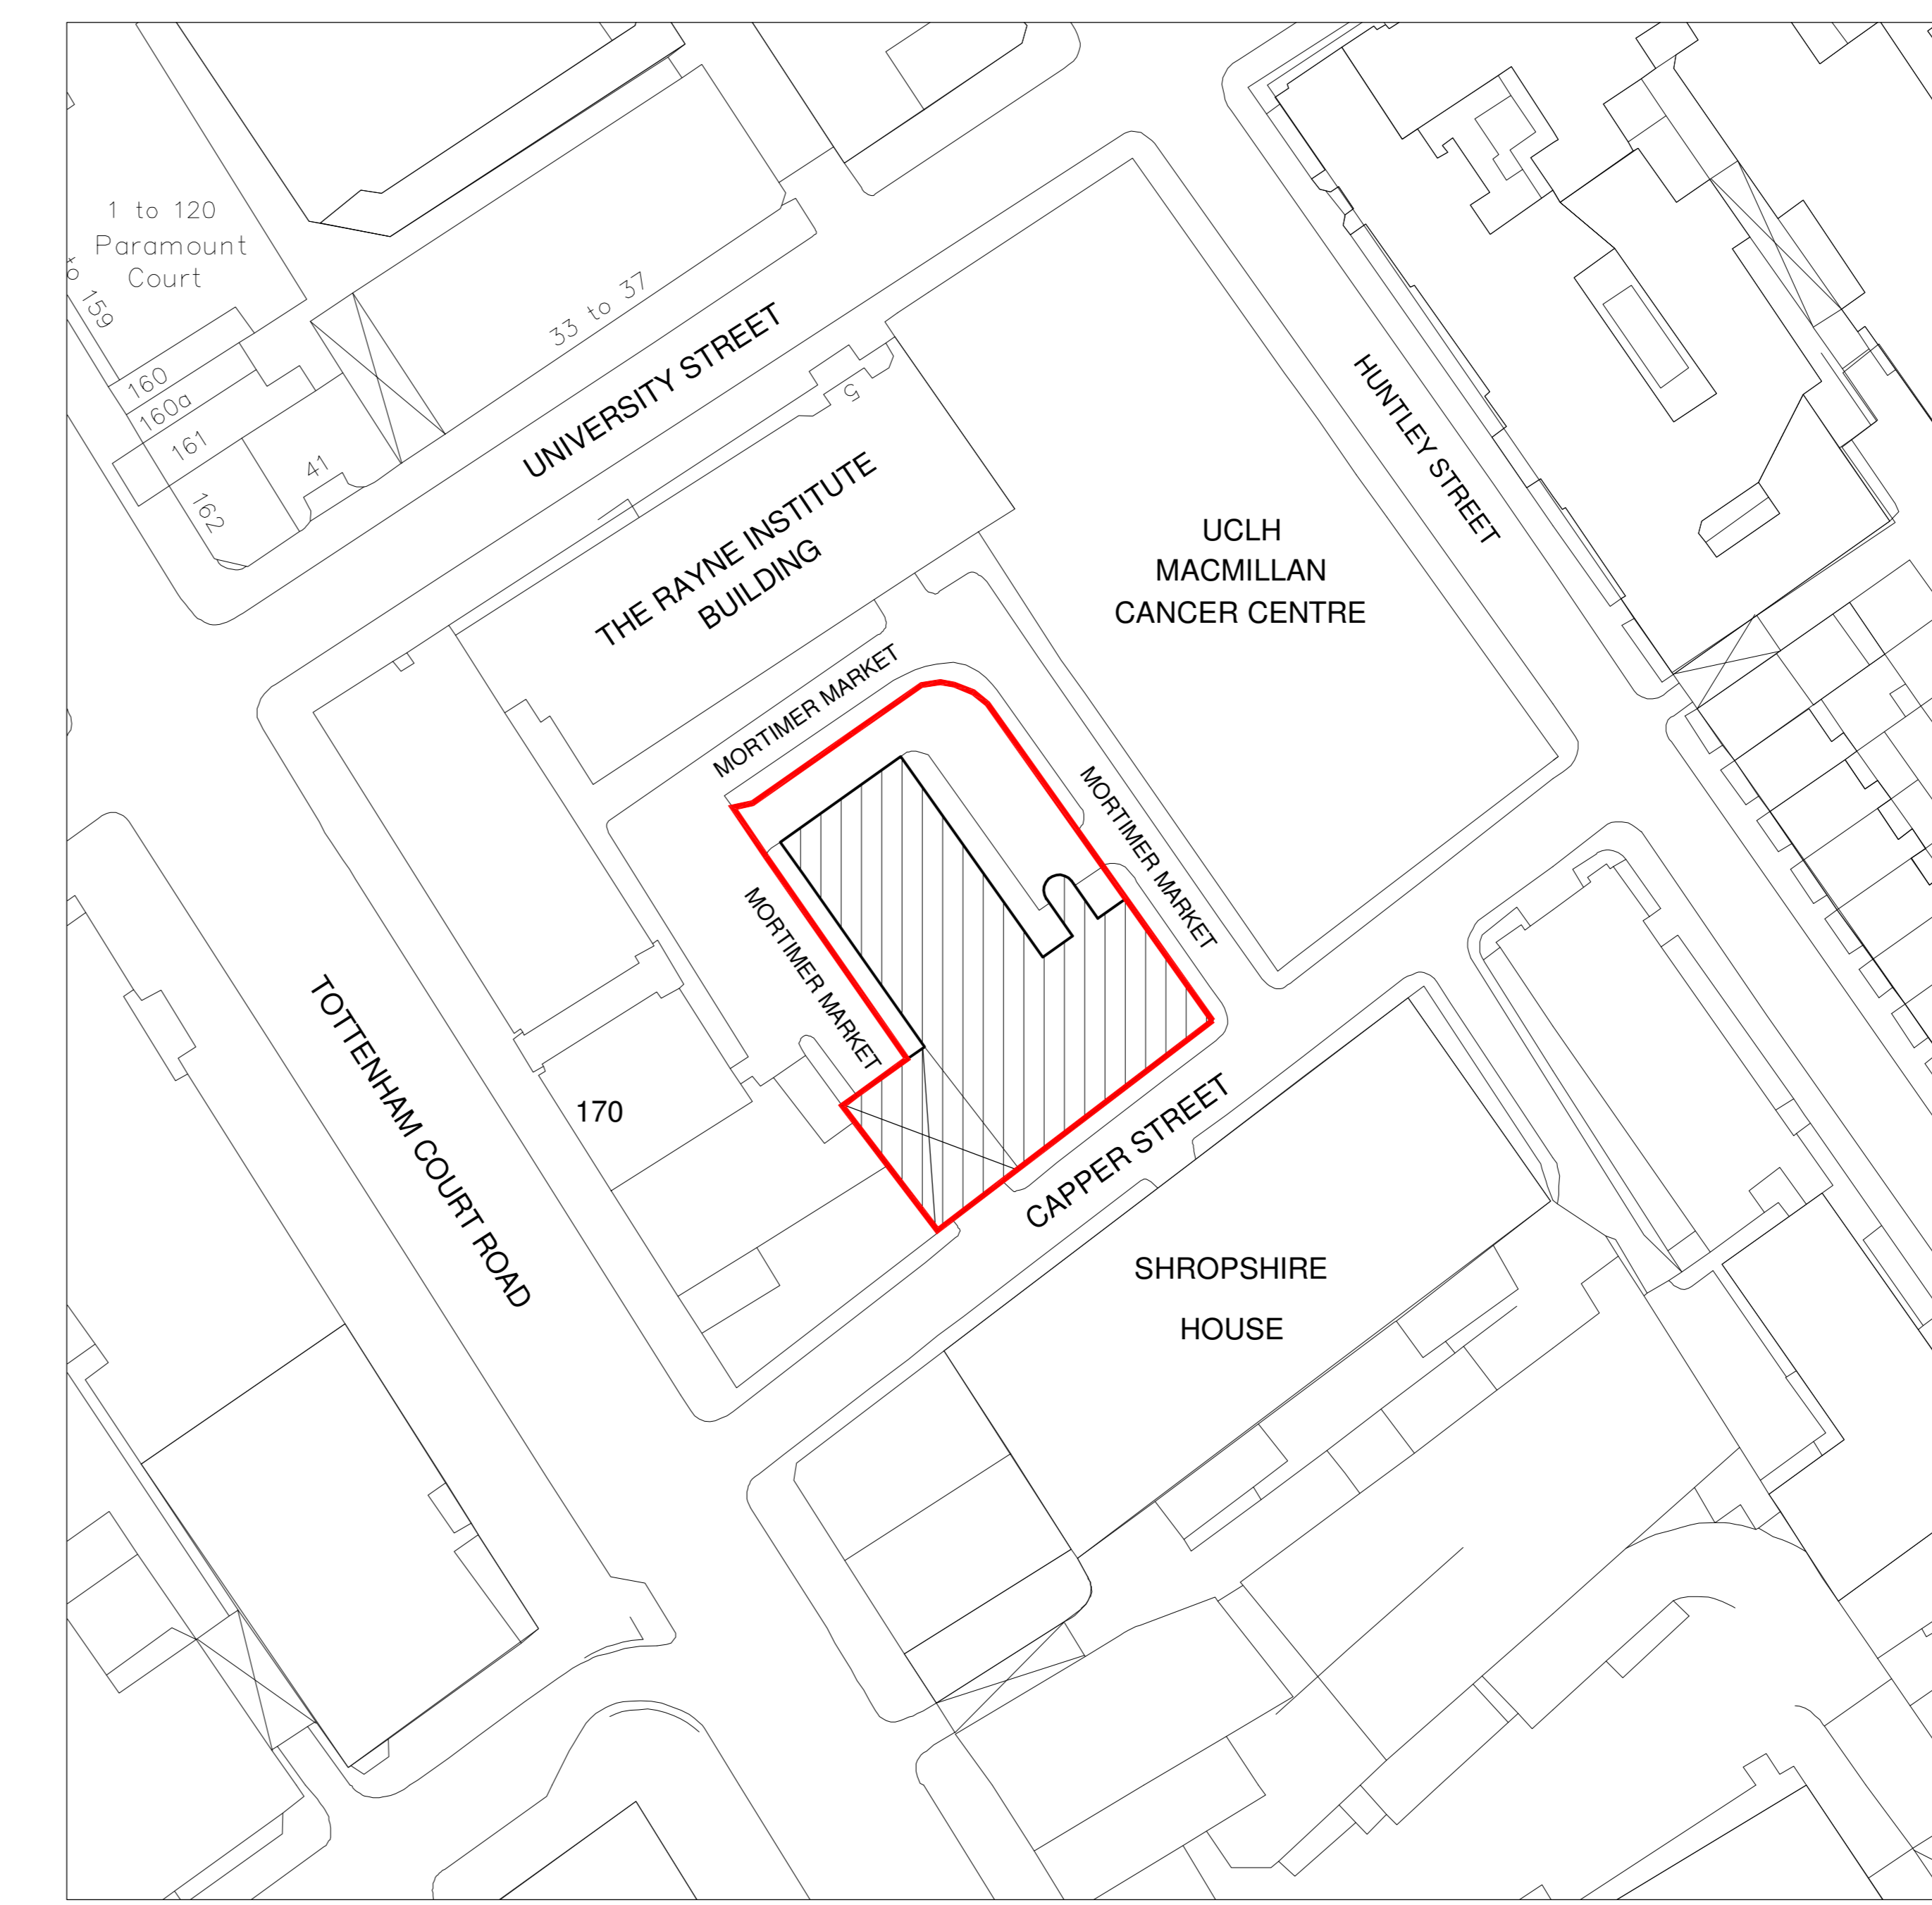

02 BLOCK PLAN
PL-01 1:500 @ A0

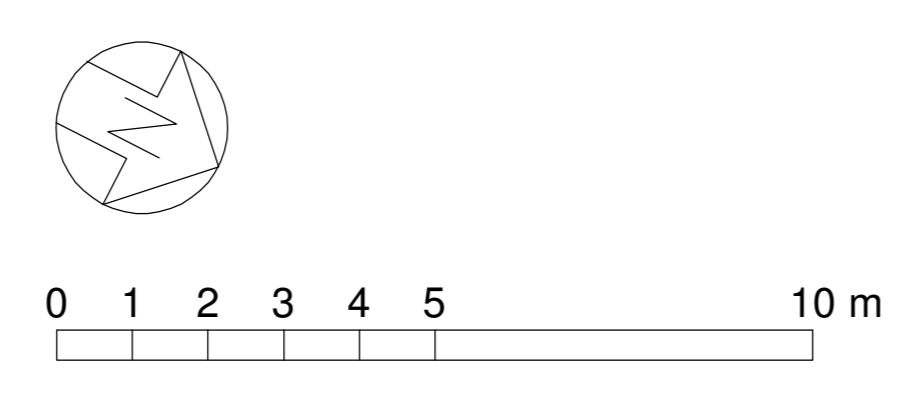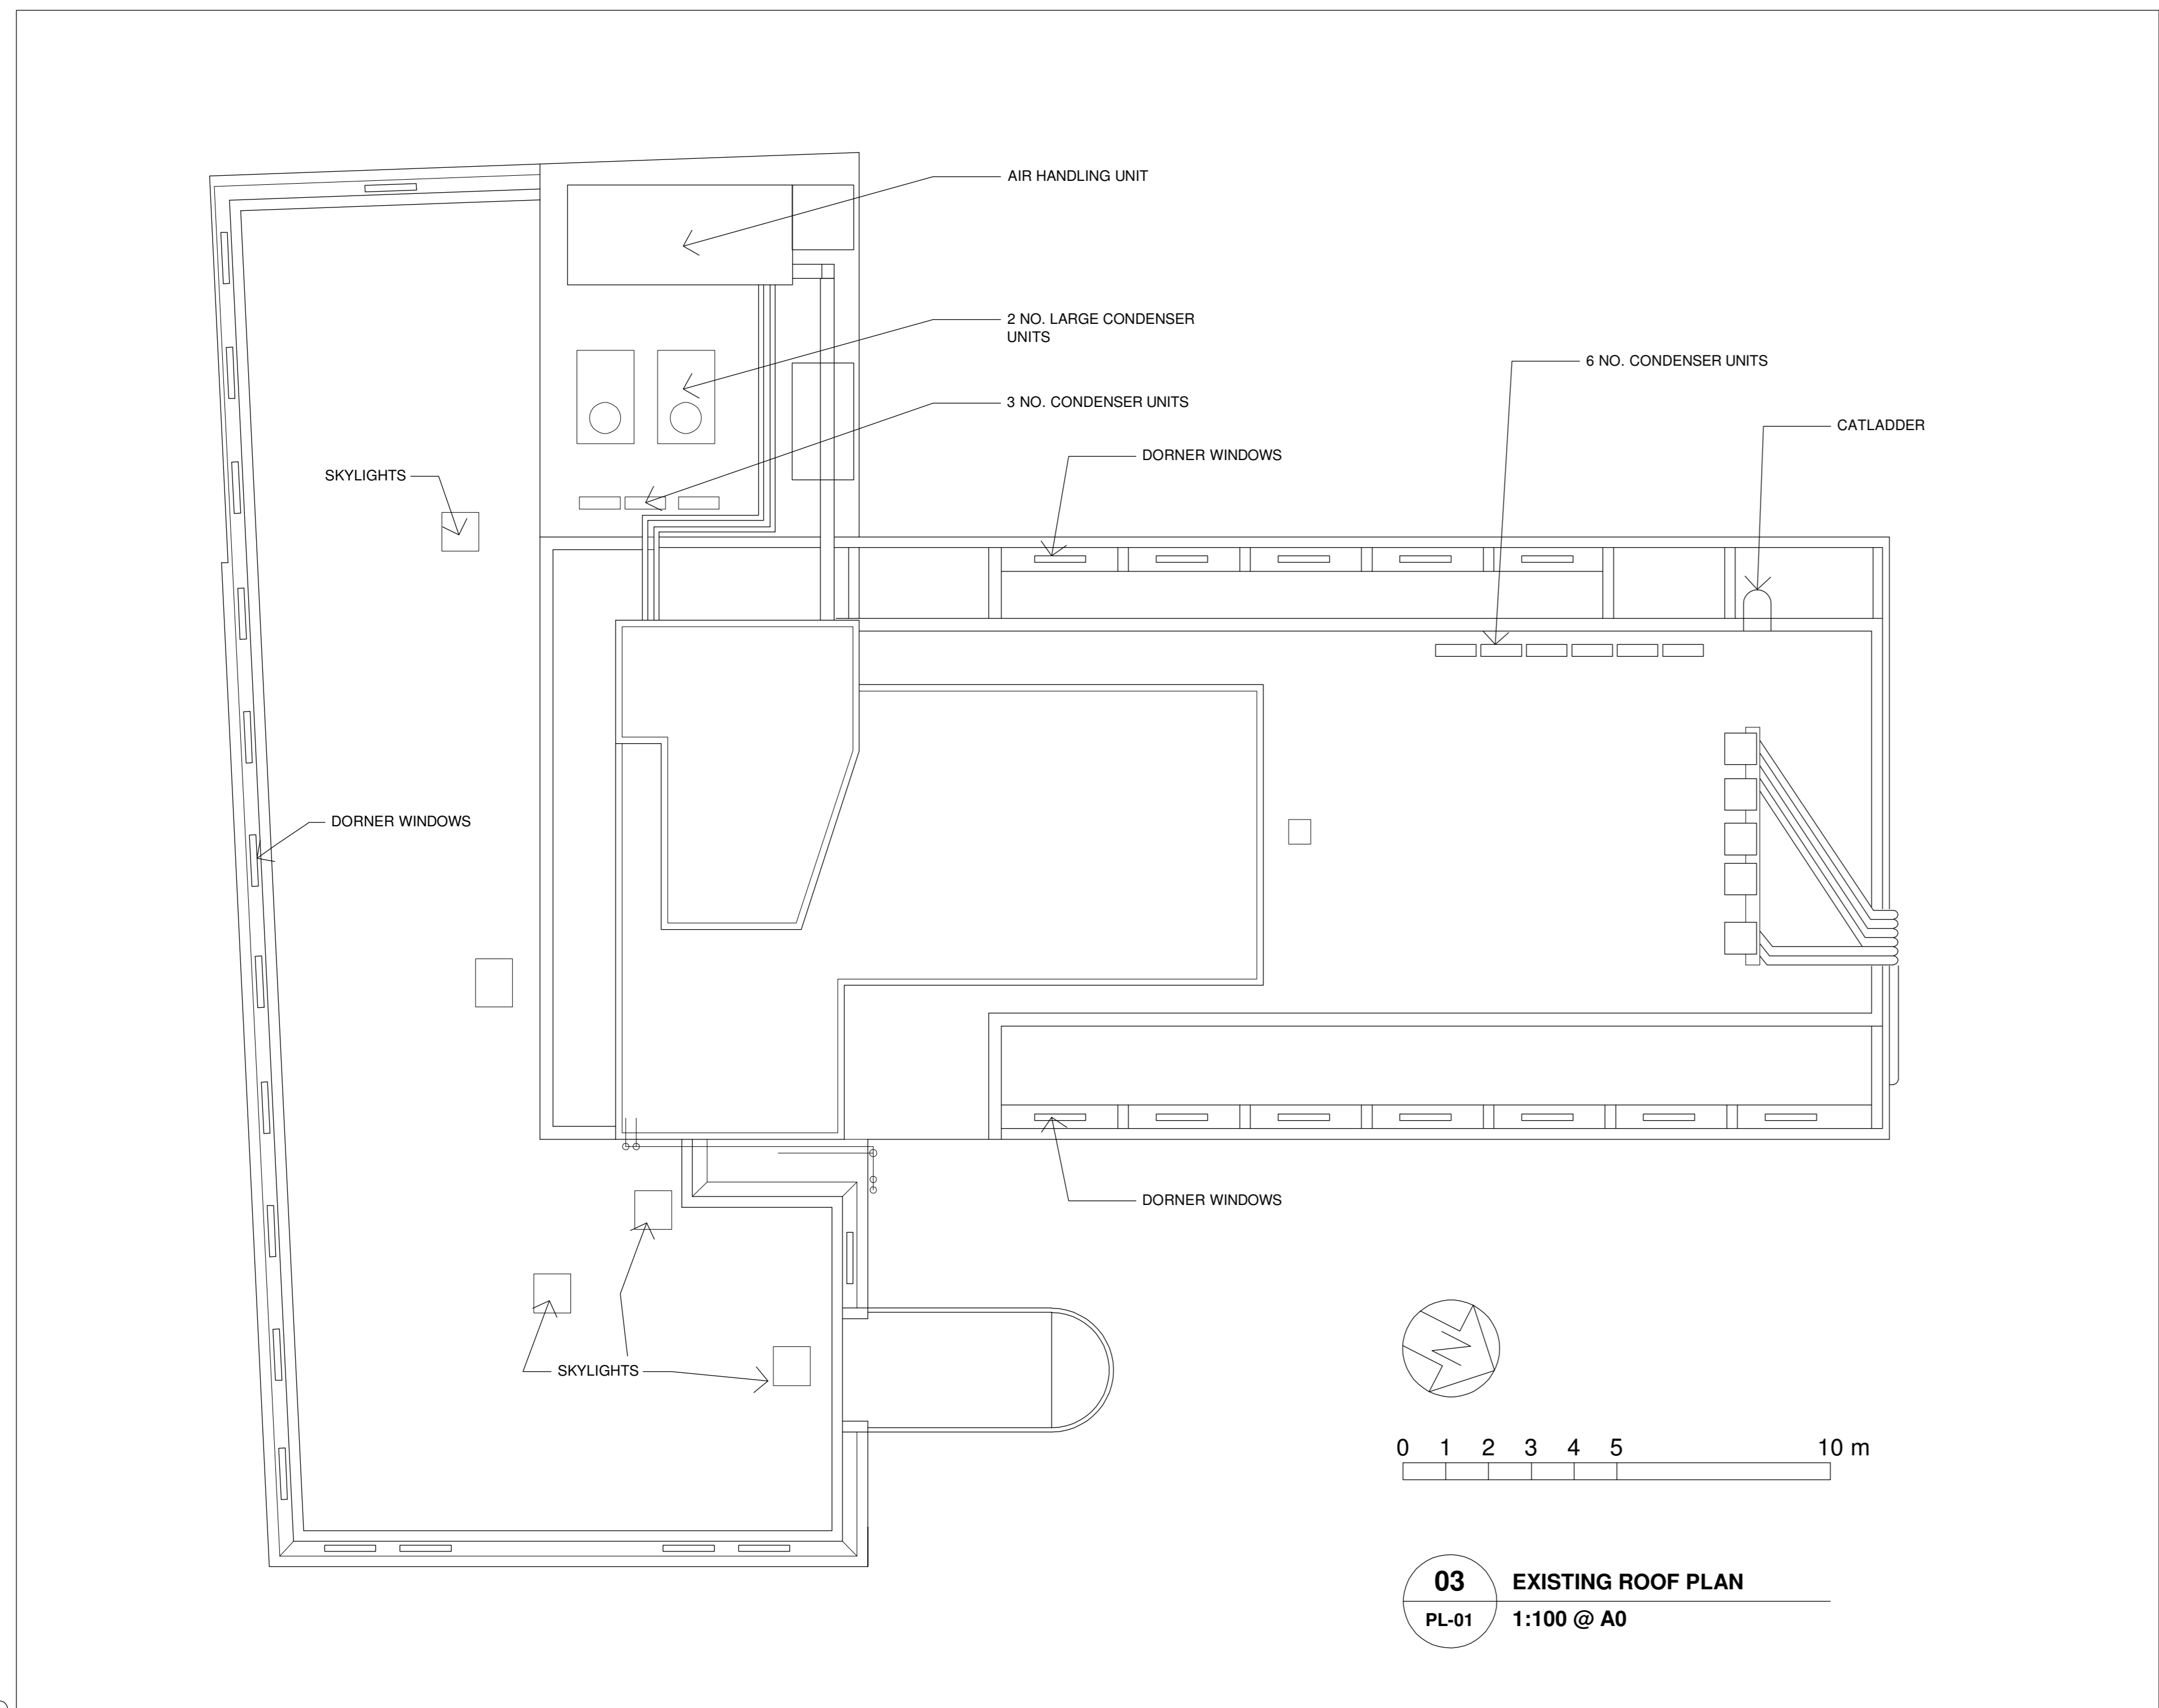

03 EXISTING ROOF PLAN
PL-01 1:100 @ A0

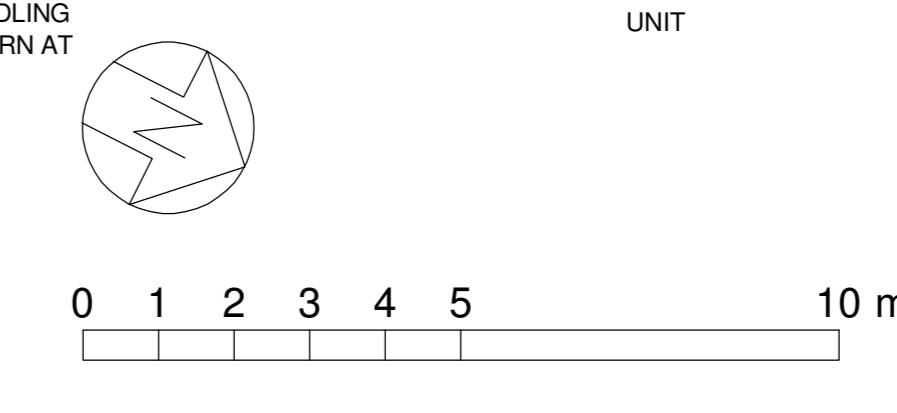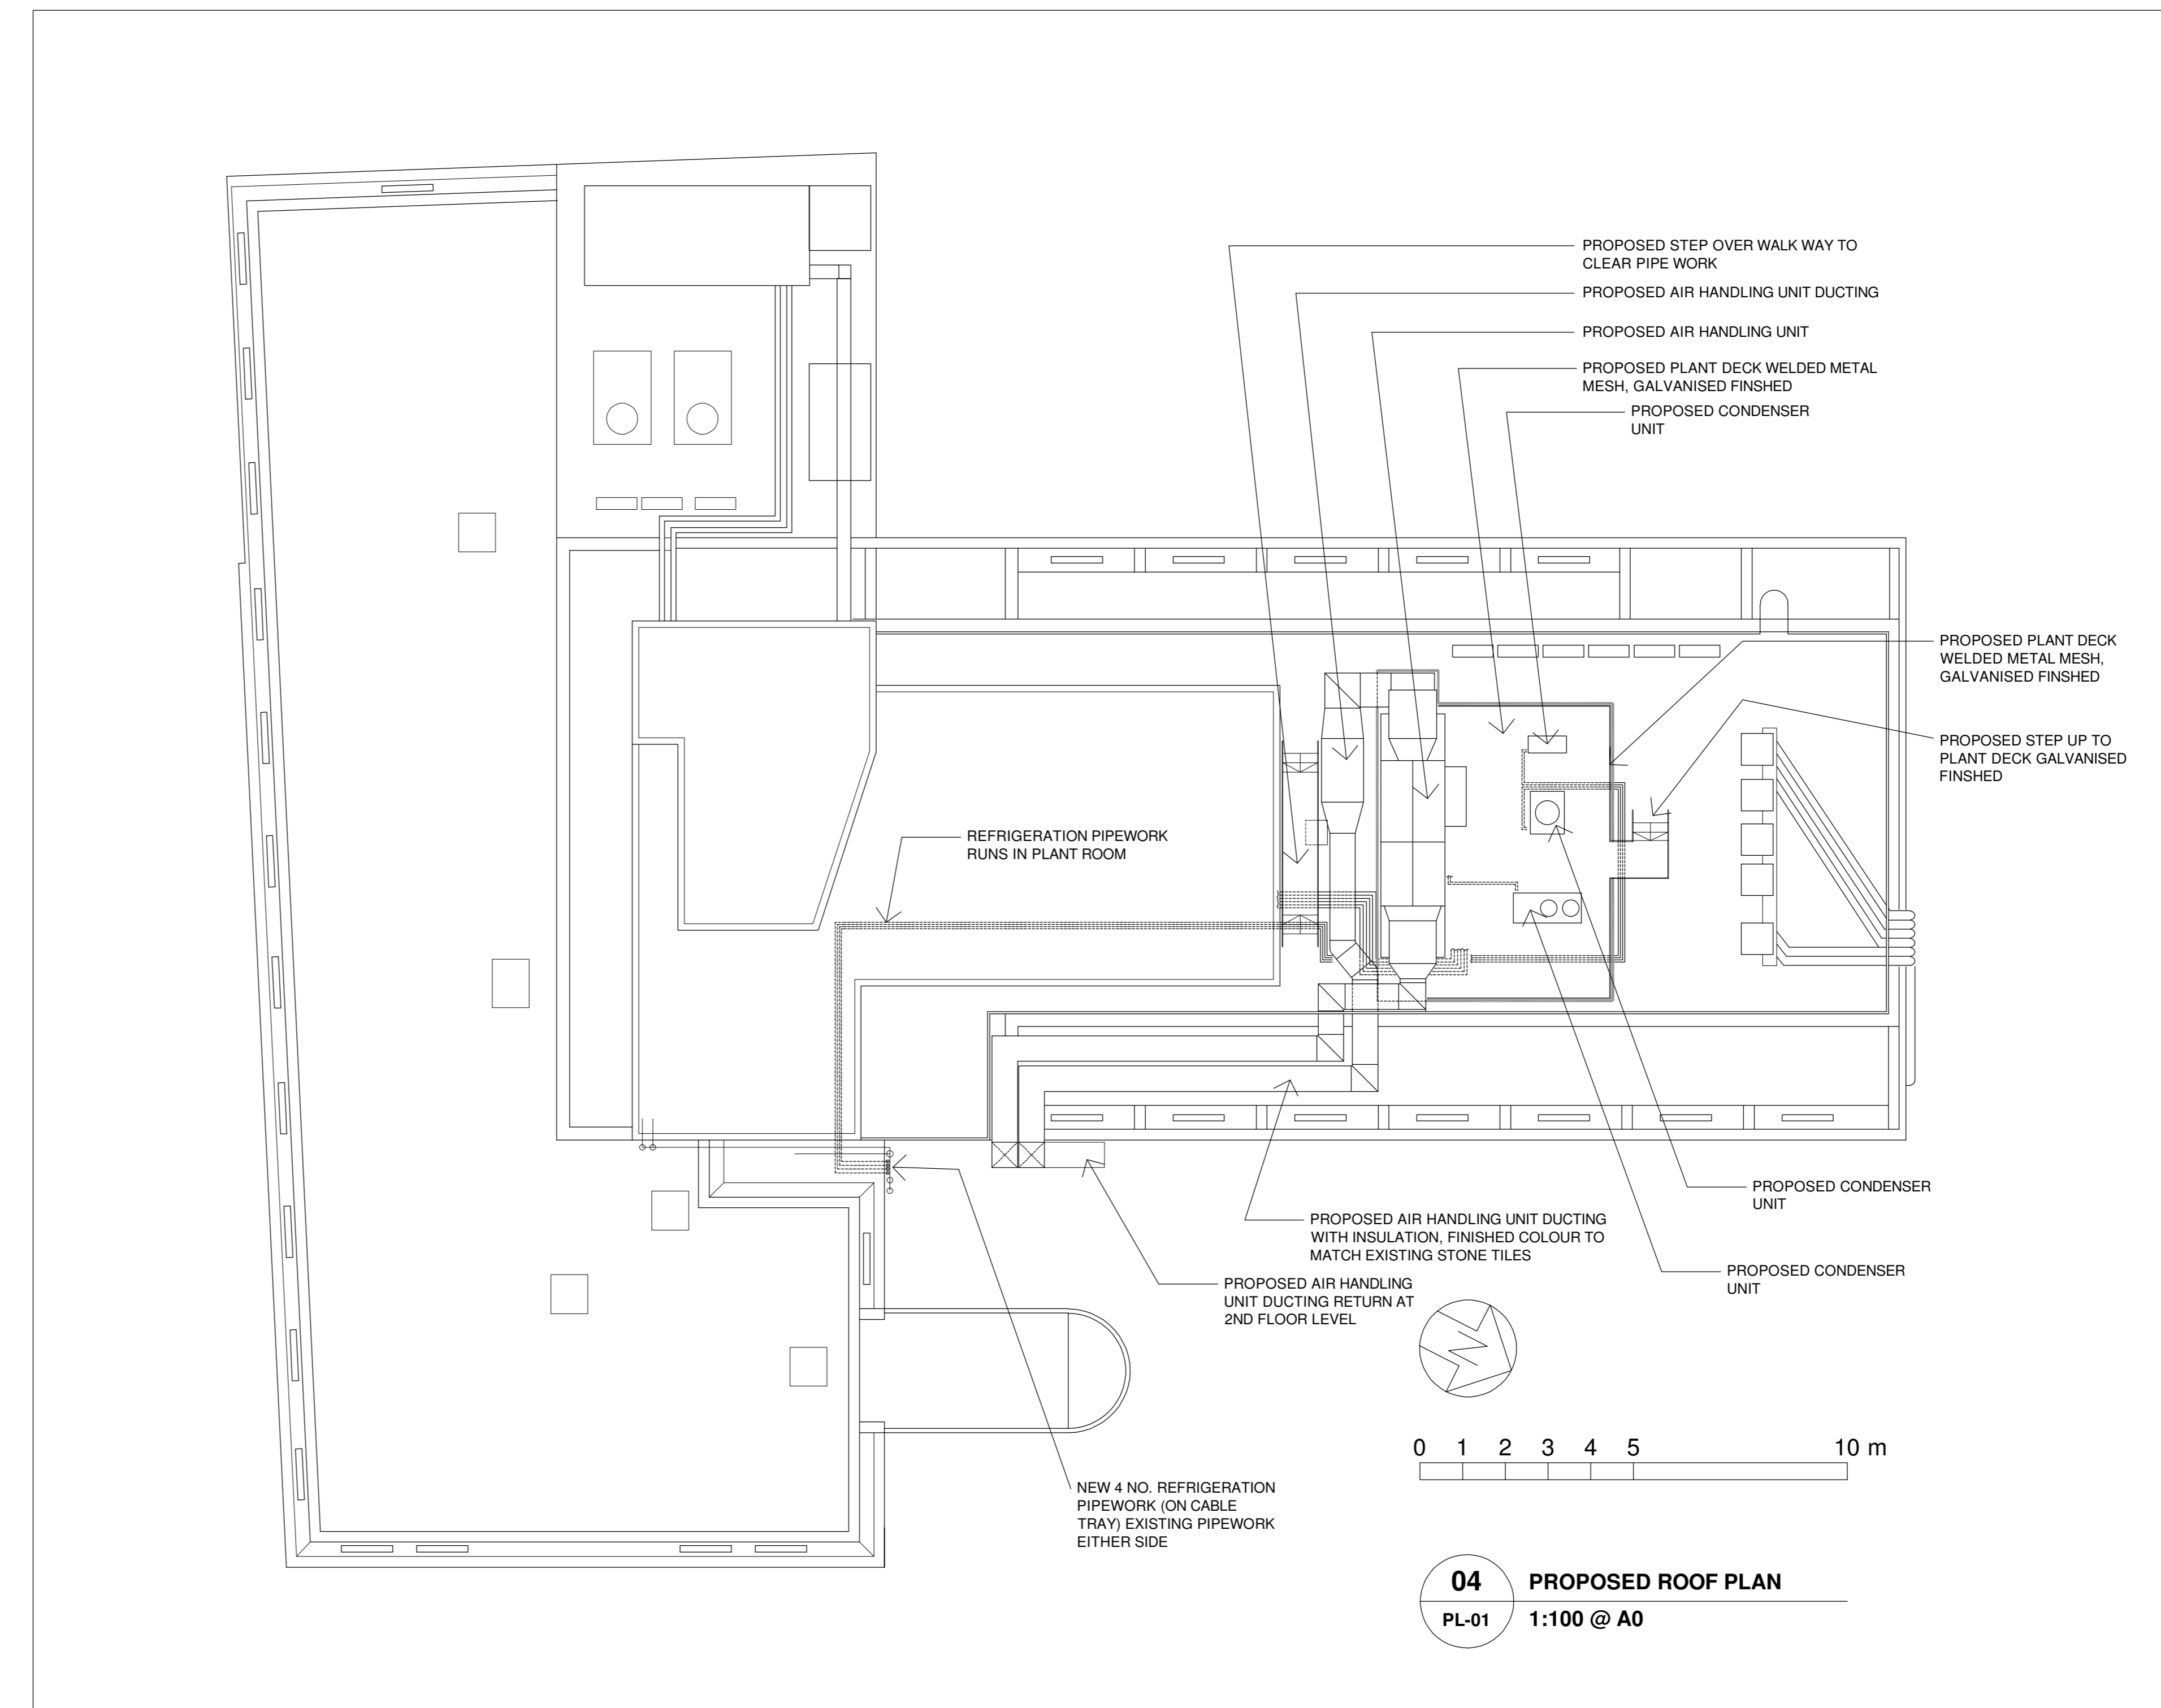

04 PROPOSED ROOF PLAN
PL-01 1:100 @ A0

for CONTRACT

REV.	DATE	AMENDMENTS
A	20.12.2013	ISSUED FOR CONTRACT
B	09.01.2014	REVISED FOR PLANNING
		PIPEWORK AND NOTES ADDED

THIS DRAWING AND ANY WORK EXECUTED FROM IT IS COPYRIGHT OF JHA AND MAY NOT BE REPRODUCED IN ANY FORM WHATSOEVER WITHOUT EXPRESS WRITTEN CONSENT.

jha
architecture + interior design
Suite 7, Galley House
Moon Lane, Barnet, Herts, EN5 5YL
t 020 8449 5999 f 020 8440 2488
office@jhaid.co.uk www.jhaid.co.uk

PROJECT	MORTIMER MARKET LONDON WC1E 6JD
DRAWING	SITE PLAN & BLOCK PLAN EXISTING ROOF PLAN & PROPOSED ROOF PLAN
SCALE	SEE DRAWING TITLE
DATE	OCTOBER 2013
DRAWN BY	WVC
CHECKED BY	JH
DRAWING NO	248-PL-01
REV	B

GENERAL NOTES

THIS SCHEME IS SUBJECT TO TOWN PLANNING AND ALL OTHER NECESSARY CONSENTS. DIMENSIONS, AREAS AND LEVELS WHERE GIVEN ARE ONLY APPROXIMATE AND SUBJECT TO SITE SURVEY. ALL DIMENSIONS ARE TO BE CHECKED ON SITE. DO NOT SCALE.




THIS DRAWING IS TO BE READ IN CONJUNCTION WITH ALL RELEVANT CONSULTANTS' AND/OR SPECIALISTS' DRAWINGS/DOCUMENTS AND ANY DISCREPANCIES OR VARIATIONS ARE TO BE NOTIFIED TO THE DESIGNER BEFORE THE AFFECTED WORK COMMENCES.

ALL QUERIES RELATING TO DESIGN OF FOUNDATIONS, FLOOR SLABS AND ANY STRUCTURAL ELEMENTS ARE TO BE REFERRED TO THE STRUCTURAL ENGINEERING CONSULTANT FOR RESOLUTION.

ALL FEASIBILITY STUDIES ARE SUBJECT TO FULL SITE SURVEY.

THE WORKMANSHIP OF ALL RELEVANT TRADES AND BUILDING OPERATIONS SHALL COMPLY WITH THE RECOMMENDATIONS OF BRITISH STANDARD (BS) 8000:1989 PARTS 1-15 INCLUSIVE.

ALL DESIGN AND CONSTRUCTION IS TO BE IN ACCORDANCE WITH THE CONSTRUCTION, DESIGN AND MANAGEMENT REGULATIONS 1994.

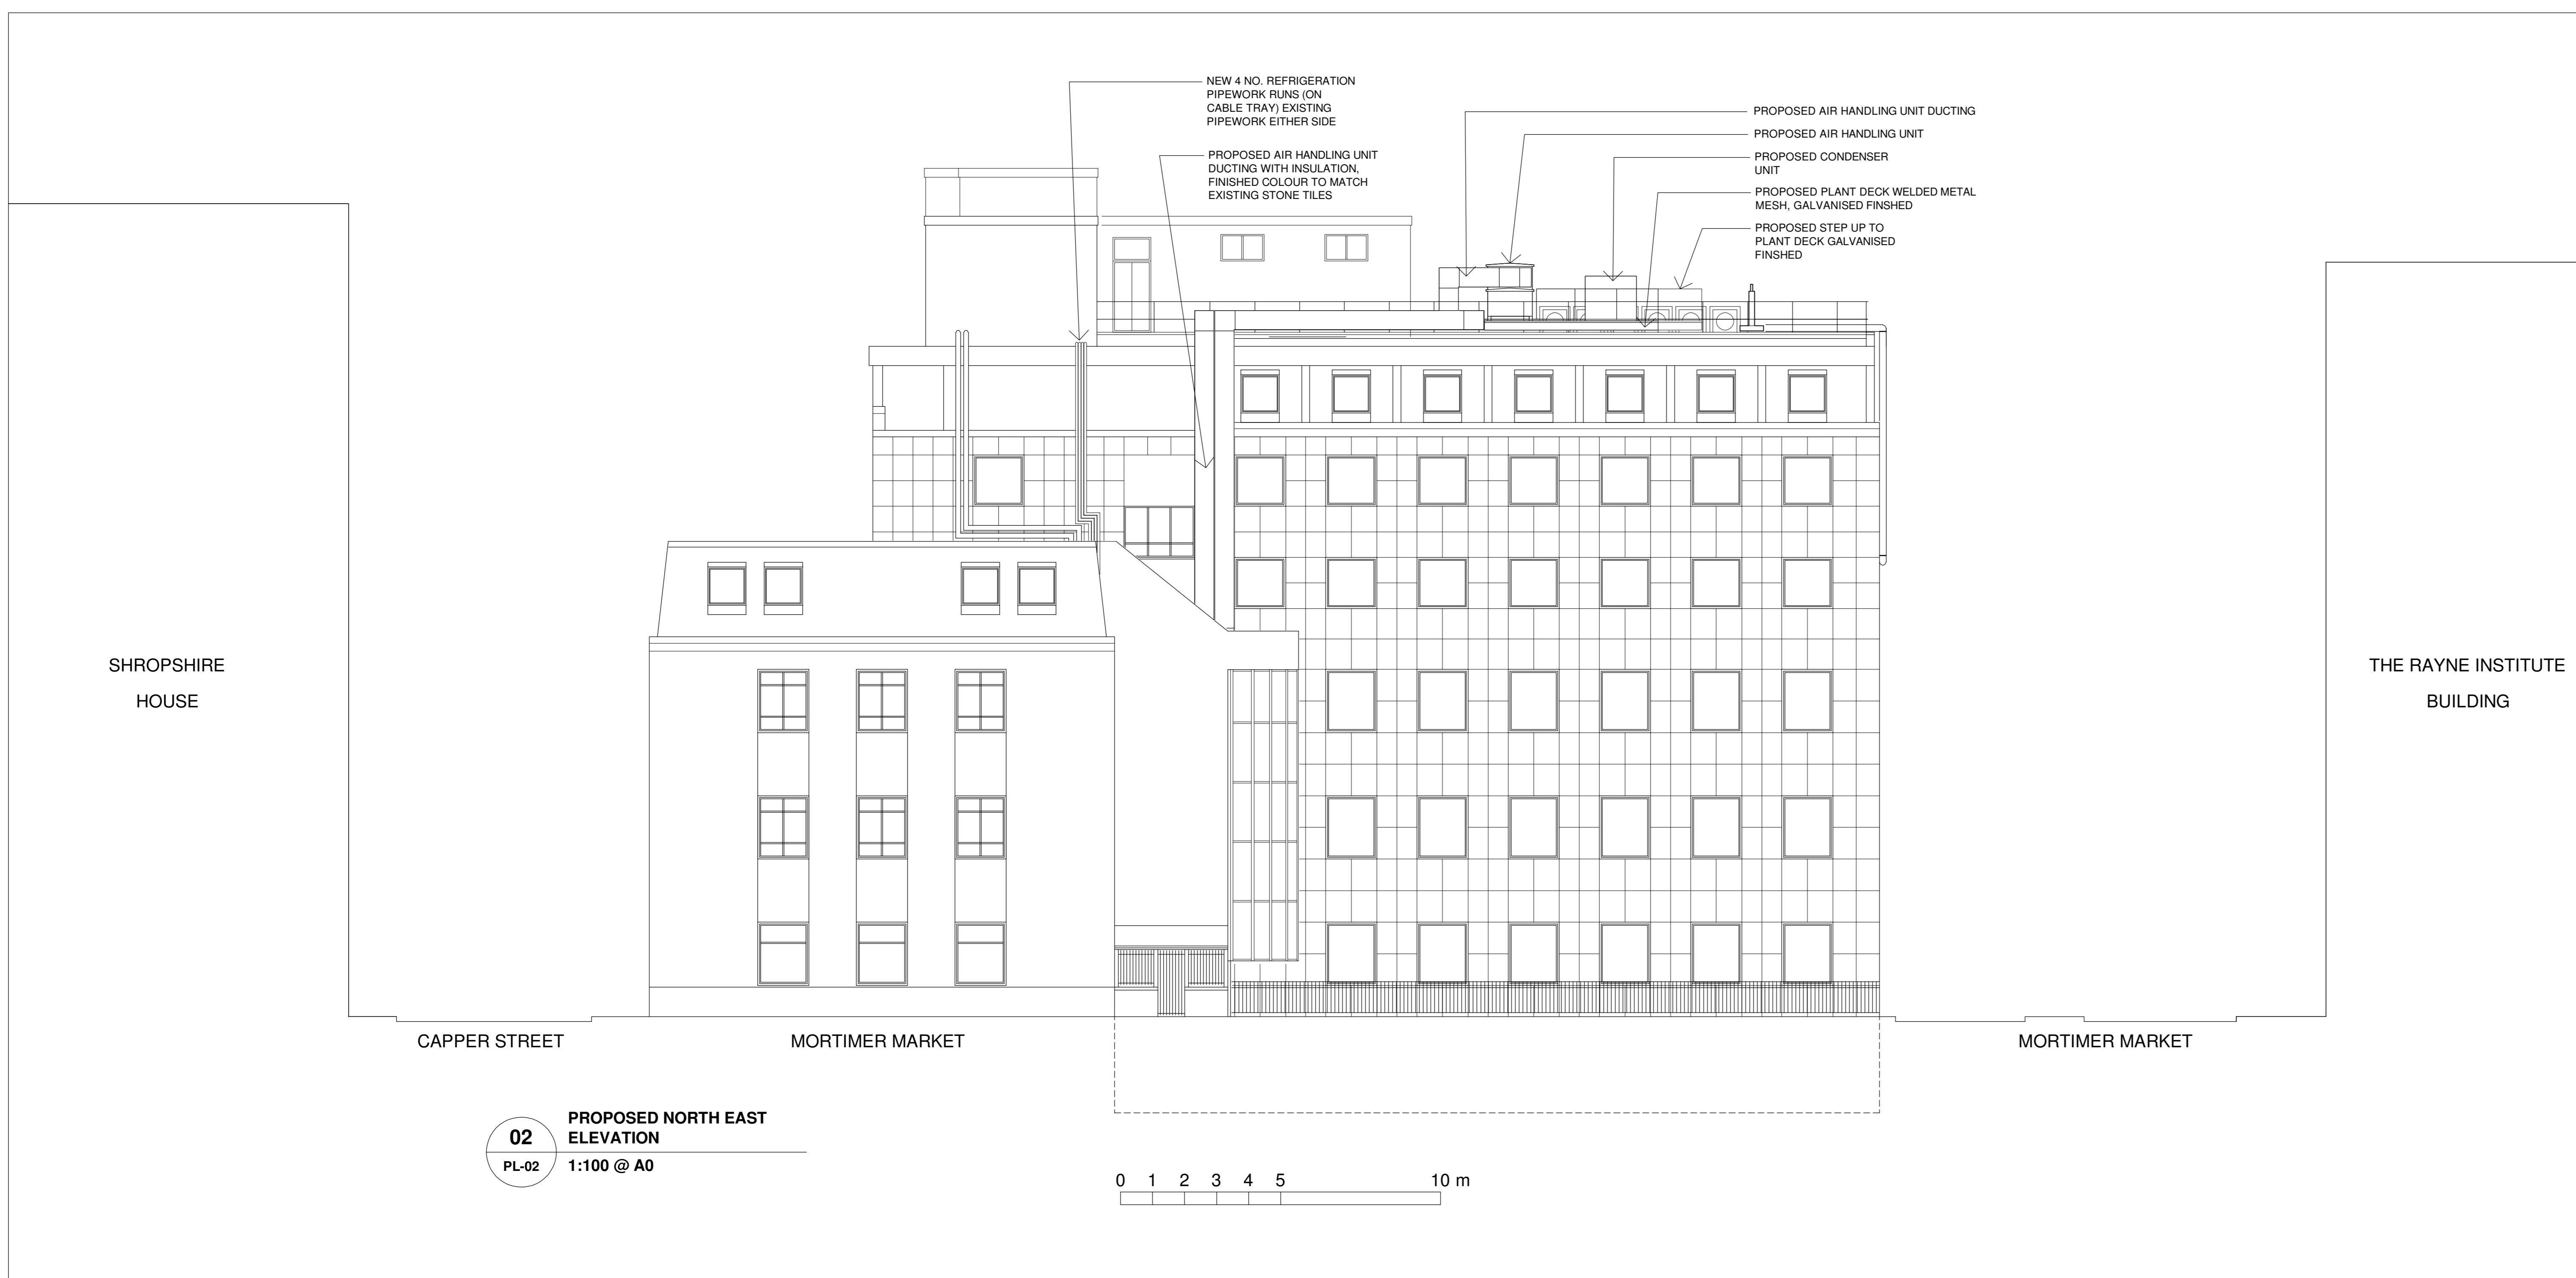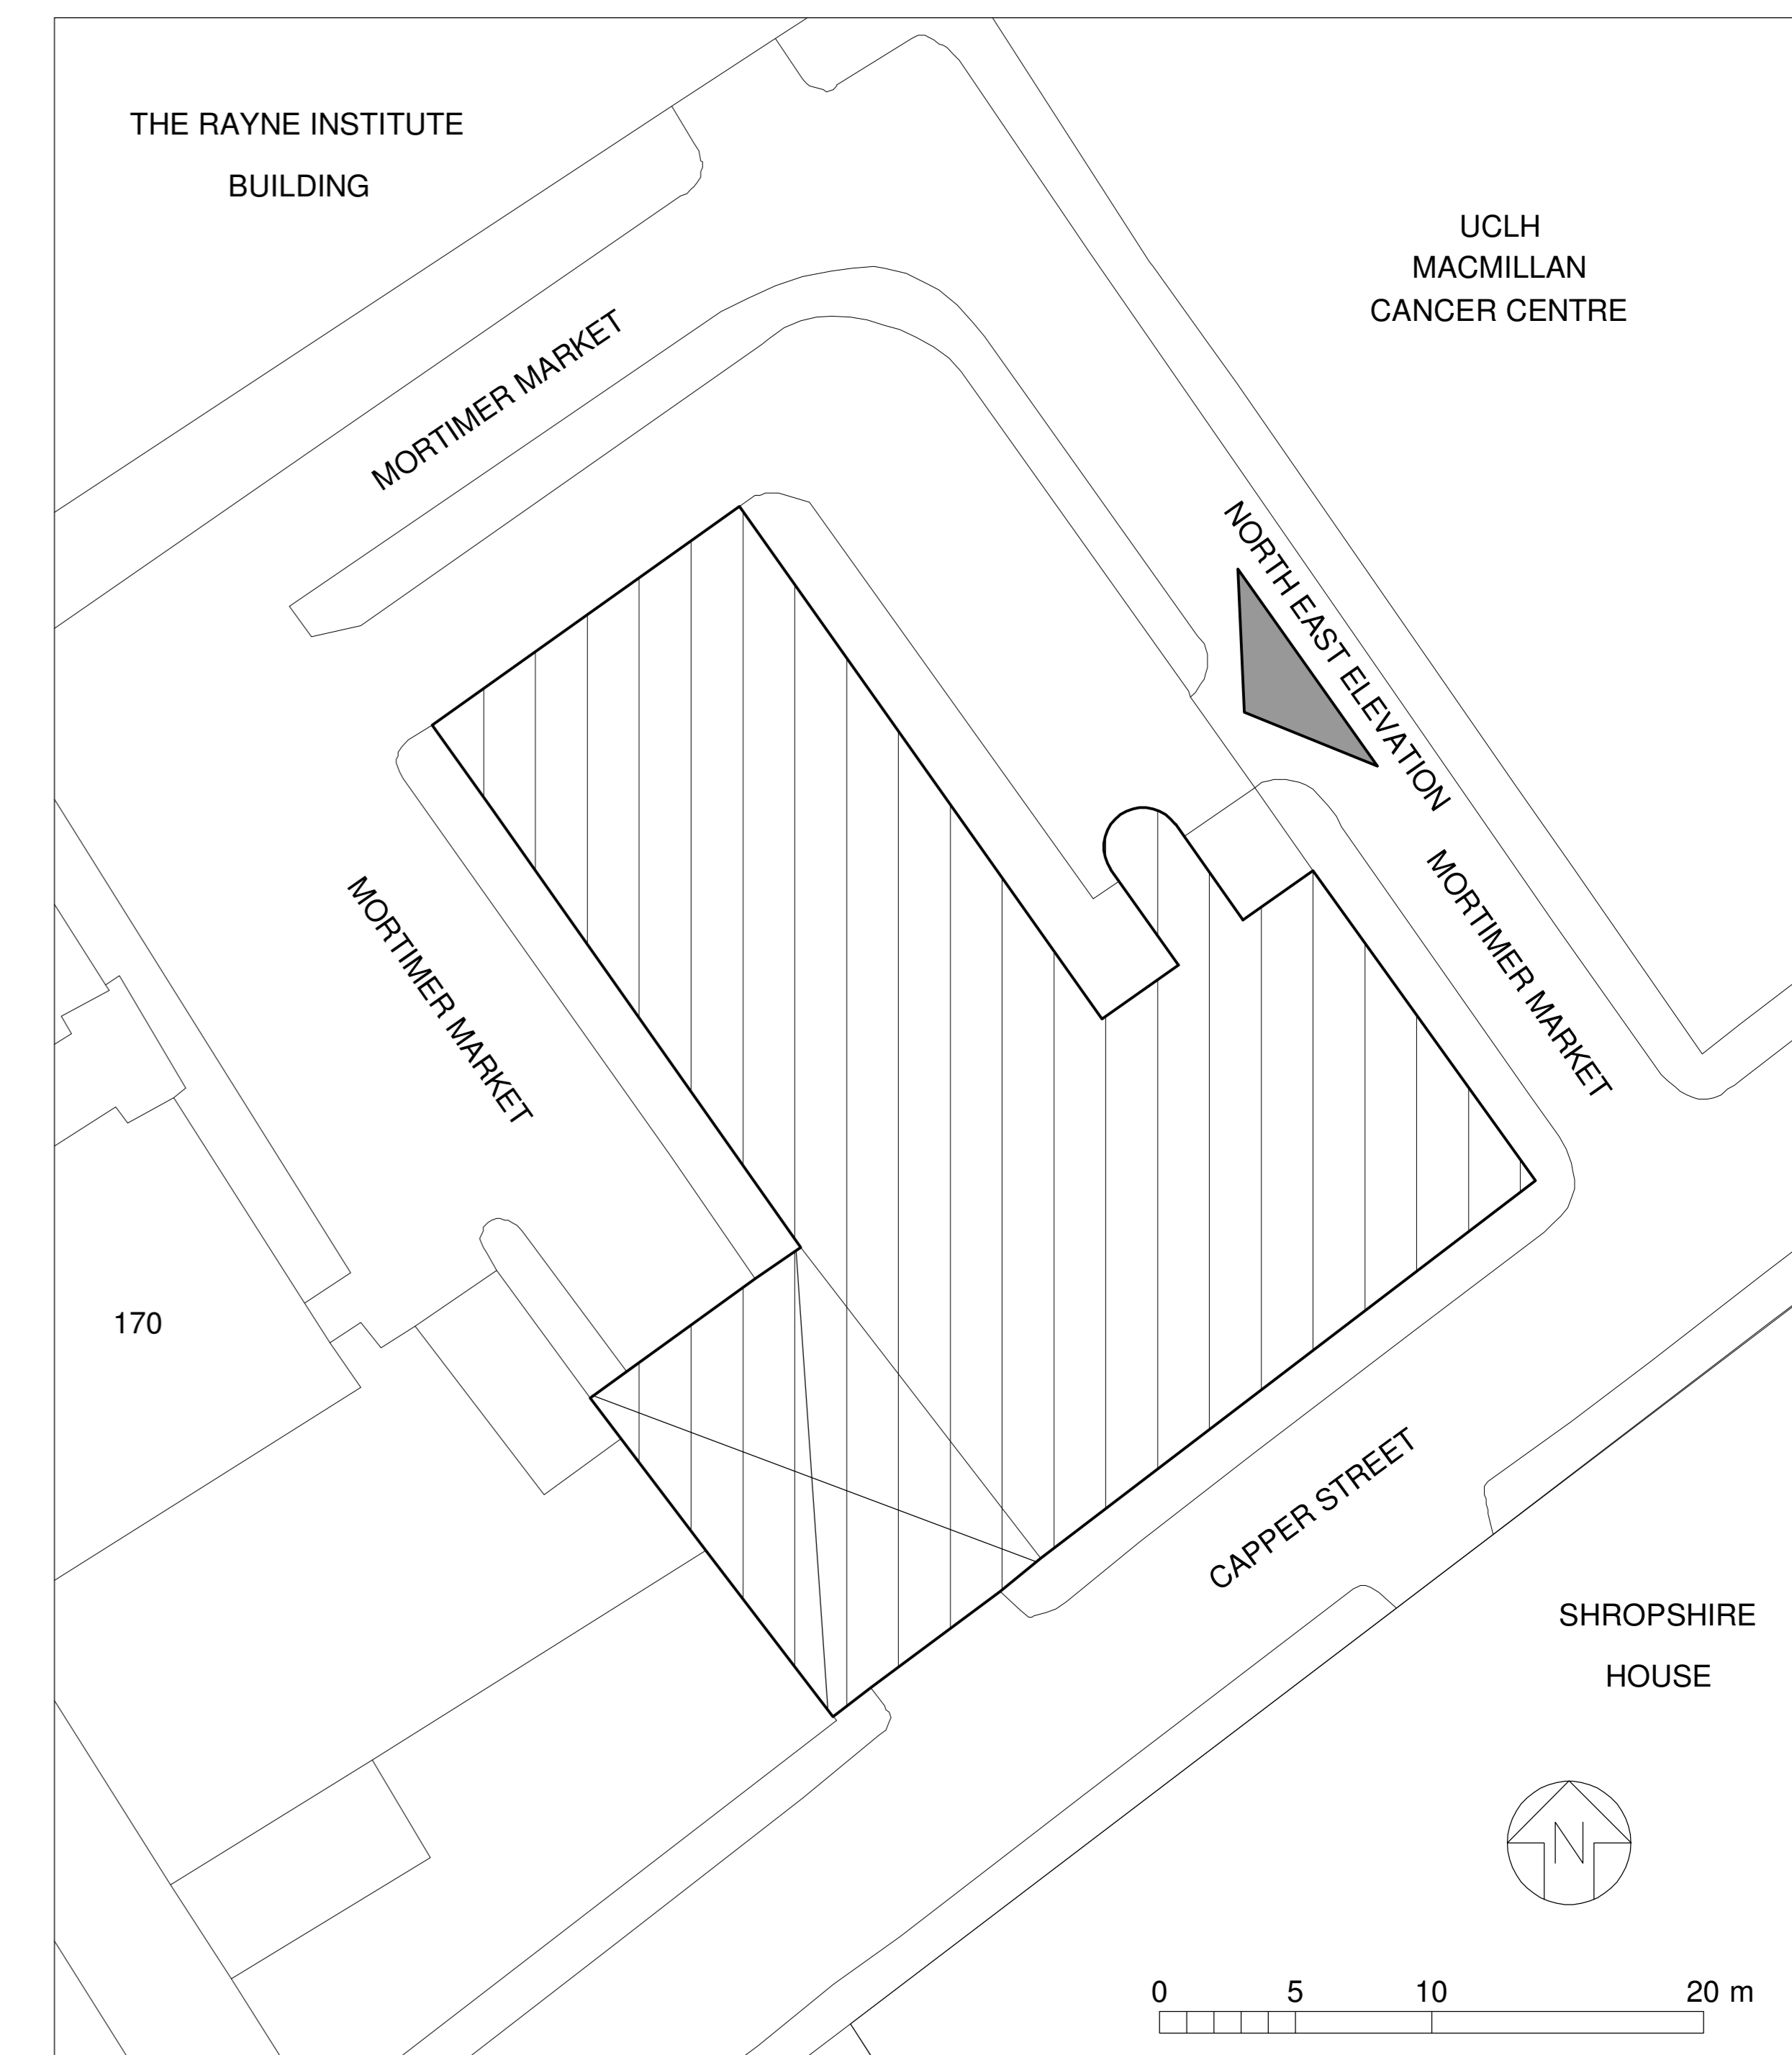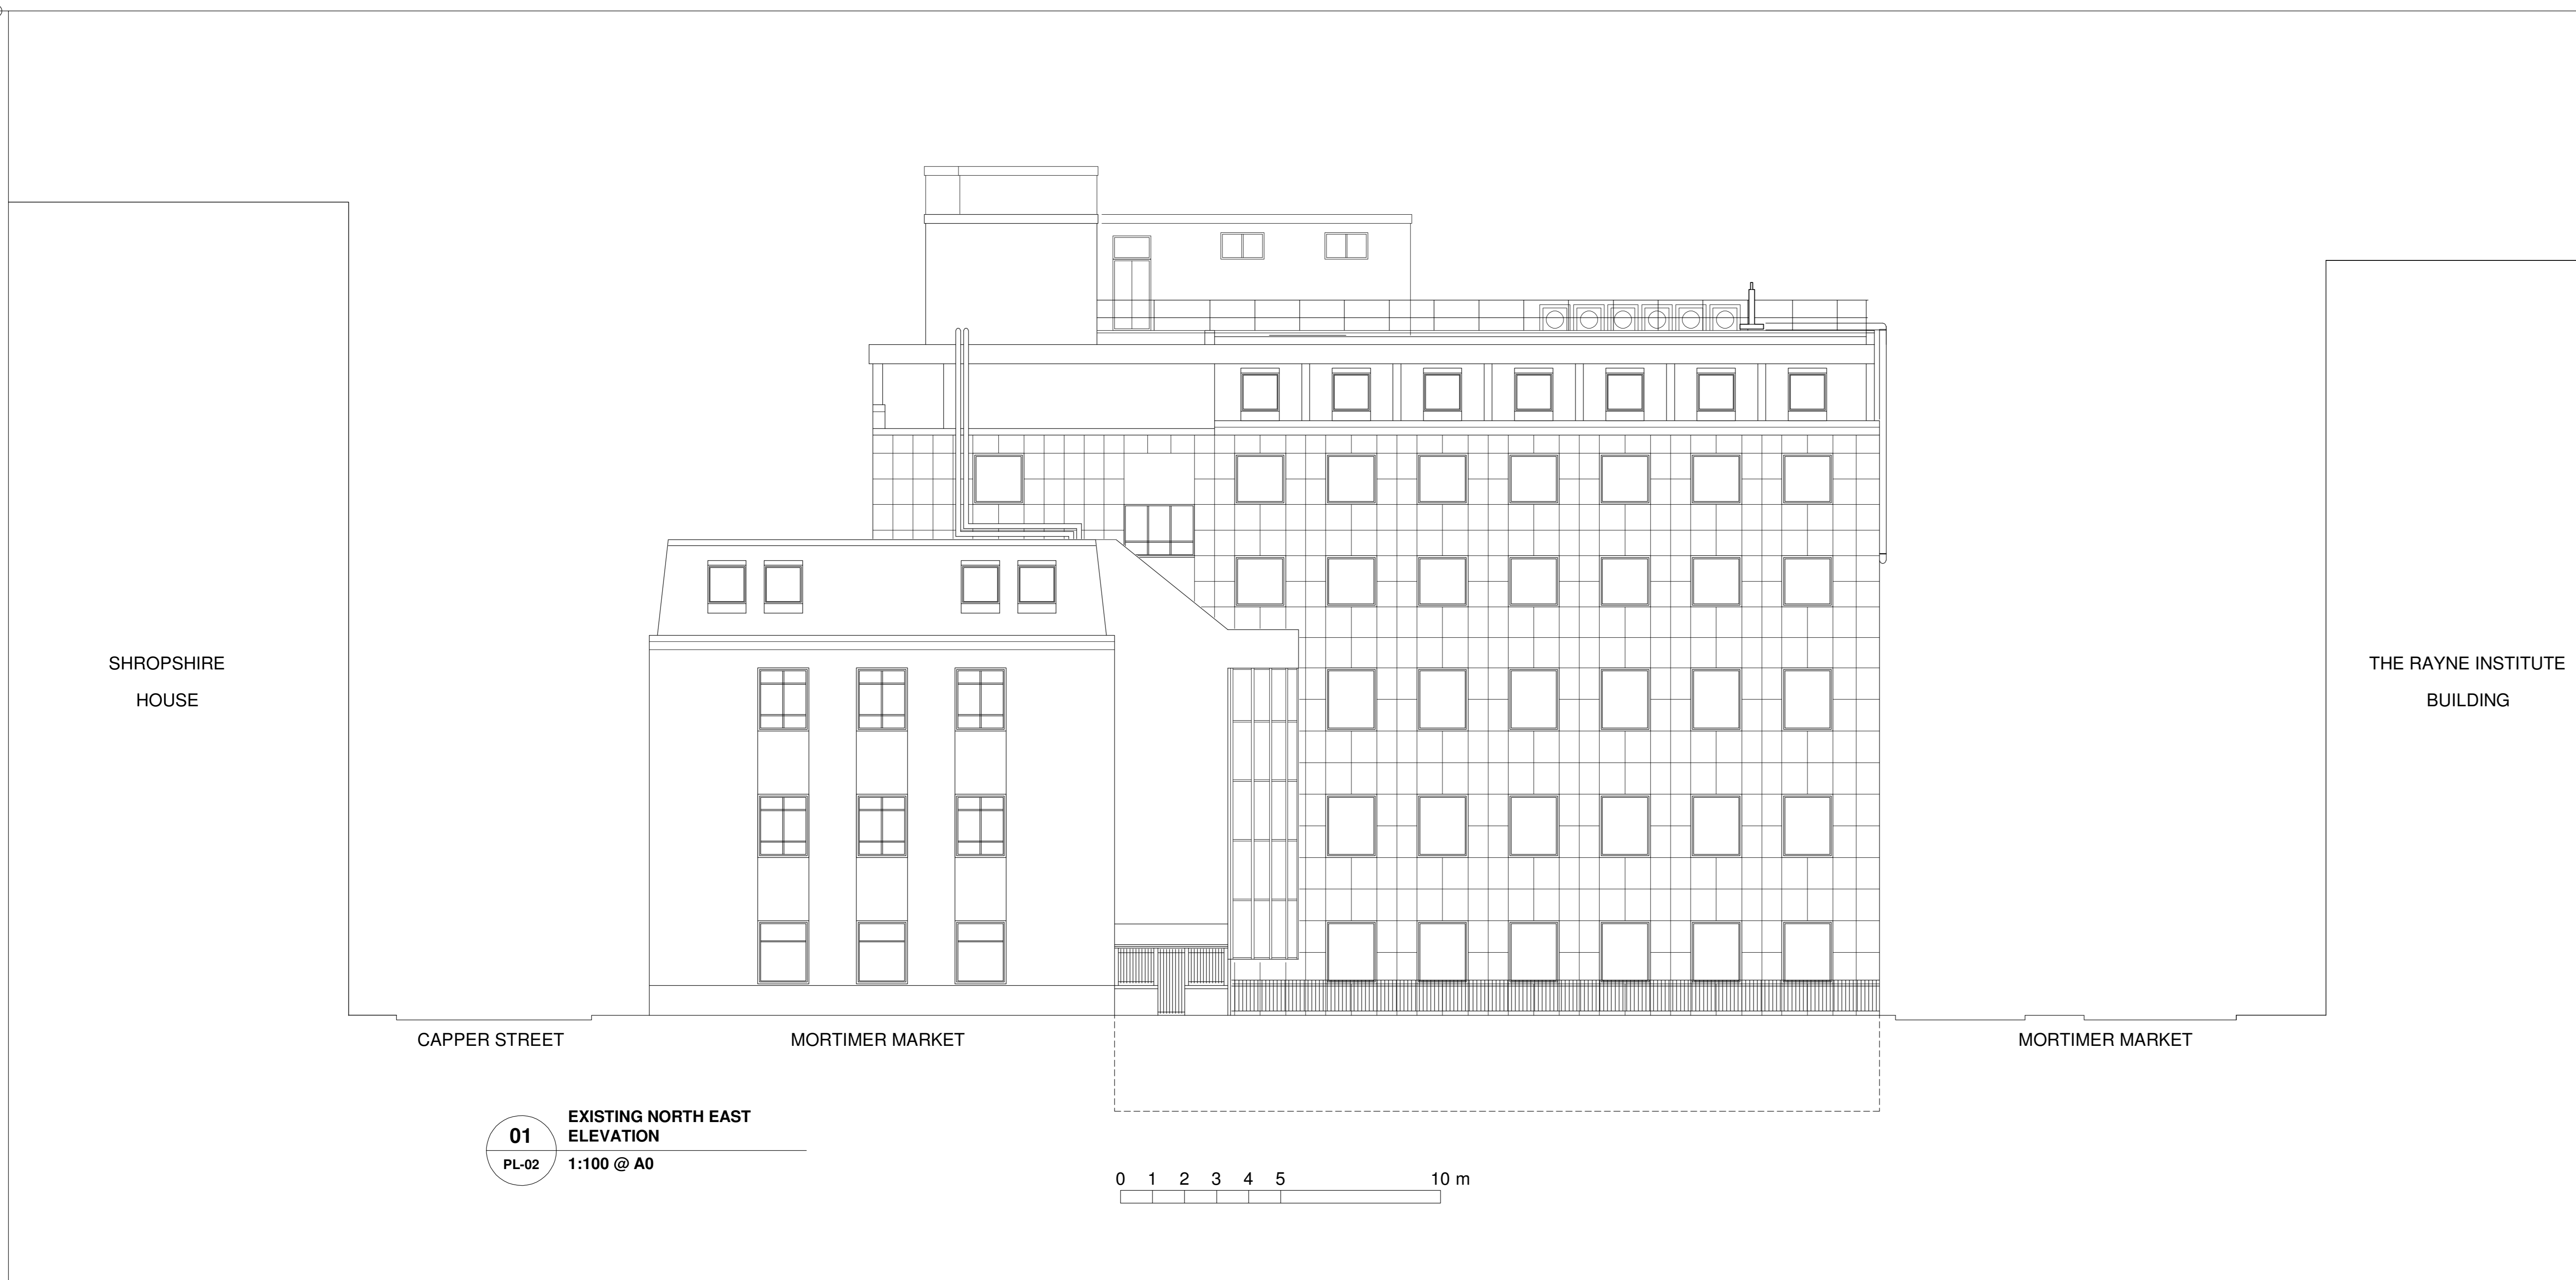

for CONTRACT		
REV.	DATE	AMENDMENTS
A	20.12.2013	ISSUED FOR CONTRACT
B	09.01.2014	REVISED FOR PLANNING
		PIPEWORK AND NOTES ADDED





PROJECT	MORTIMER MARKET LONDON WC1E 6JD
DRAWING	EXISTING NORTH EAST ELEV. PROPOSED NORTH EAST ELEV. ELEVATION - LOCATION PLAN
SCALE	1:100 @ A0 & 1:200 @ A0
DATE	OCTOBER 2013
DRAWN BY	WVC
CHECKED BY	JH
DRAWING NO	248-PL-02
REV	B

GENERAL NOTES


THIS SCHEME IS SUBJECT TO TOWN PLANNING AND ALL OTHER NECESSARY CONSENTS. DIMENSIONS, AREAS AND LEVELS WHERE GIVEN ARE ONLY APPROXIMATE AND SUBJECT TO SITE SURVEY. ALL DIMENSIONS ARE TO BE CHECKED ON SITE. DO NOT SCALE.
 THIS DRAWING IS TO BE READ IN CONJUNCTION WITH ALL RELEVANT CONSULTANTS' AND/OR SPECIALISTS' DRAWINGS/DOCUMENTS. ANY DISCREPANCIES OR VARIATIONS ARE TO BE NOTIFIED TO THE DESIGNER BEFORE THE AFFECTED WORK COMMENCES.
 ALL QUERIES RELATING TO DESIGN OF FOUNDATIONS, FLOOR SLABS AND ANY STRUCTURAL ELEMENTS ARE TO BE REFERRED TO THE STRUCTURAL ENGINEERING CONSULTANT FOR RESOLUTION.
 ALL FEASIBILITY STUDIES ARE SUBJECT TO FULL SITE SURVEY.
 THE WORKMANSHIP OF ALL RELEVANT TRADES AND BUILDING OPERATIONS SHALL COMPLY WITH THE RECOMMENDATIONS OF BRITISH STANDARD (BS) 8000:1989 PARTS 1-15 INCLUSIVE.
 ALL DESIGN AND CONSTRUCTION IS TO BE IN ACCORDANCE WITH THE CONSTRUCTION, DESIGN AND MANAGEMENT REGULATIONS 1994.




01
PL-03 **EXISTING NORTH WEST ELEVATION**
 1:100 @ A0

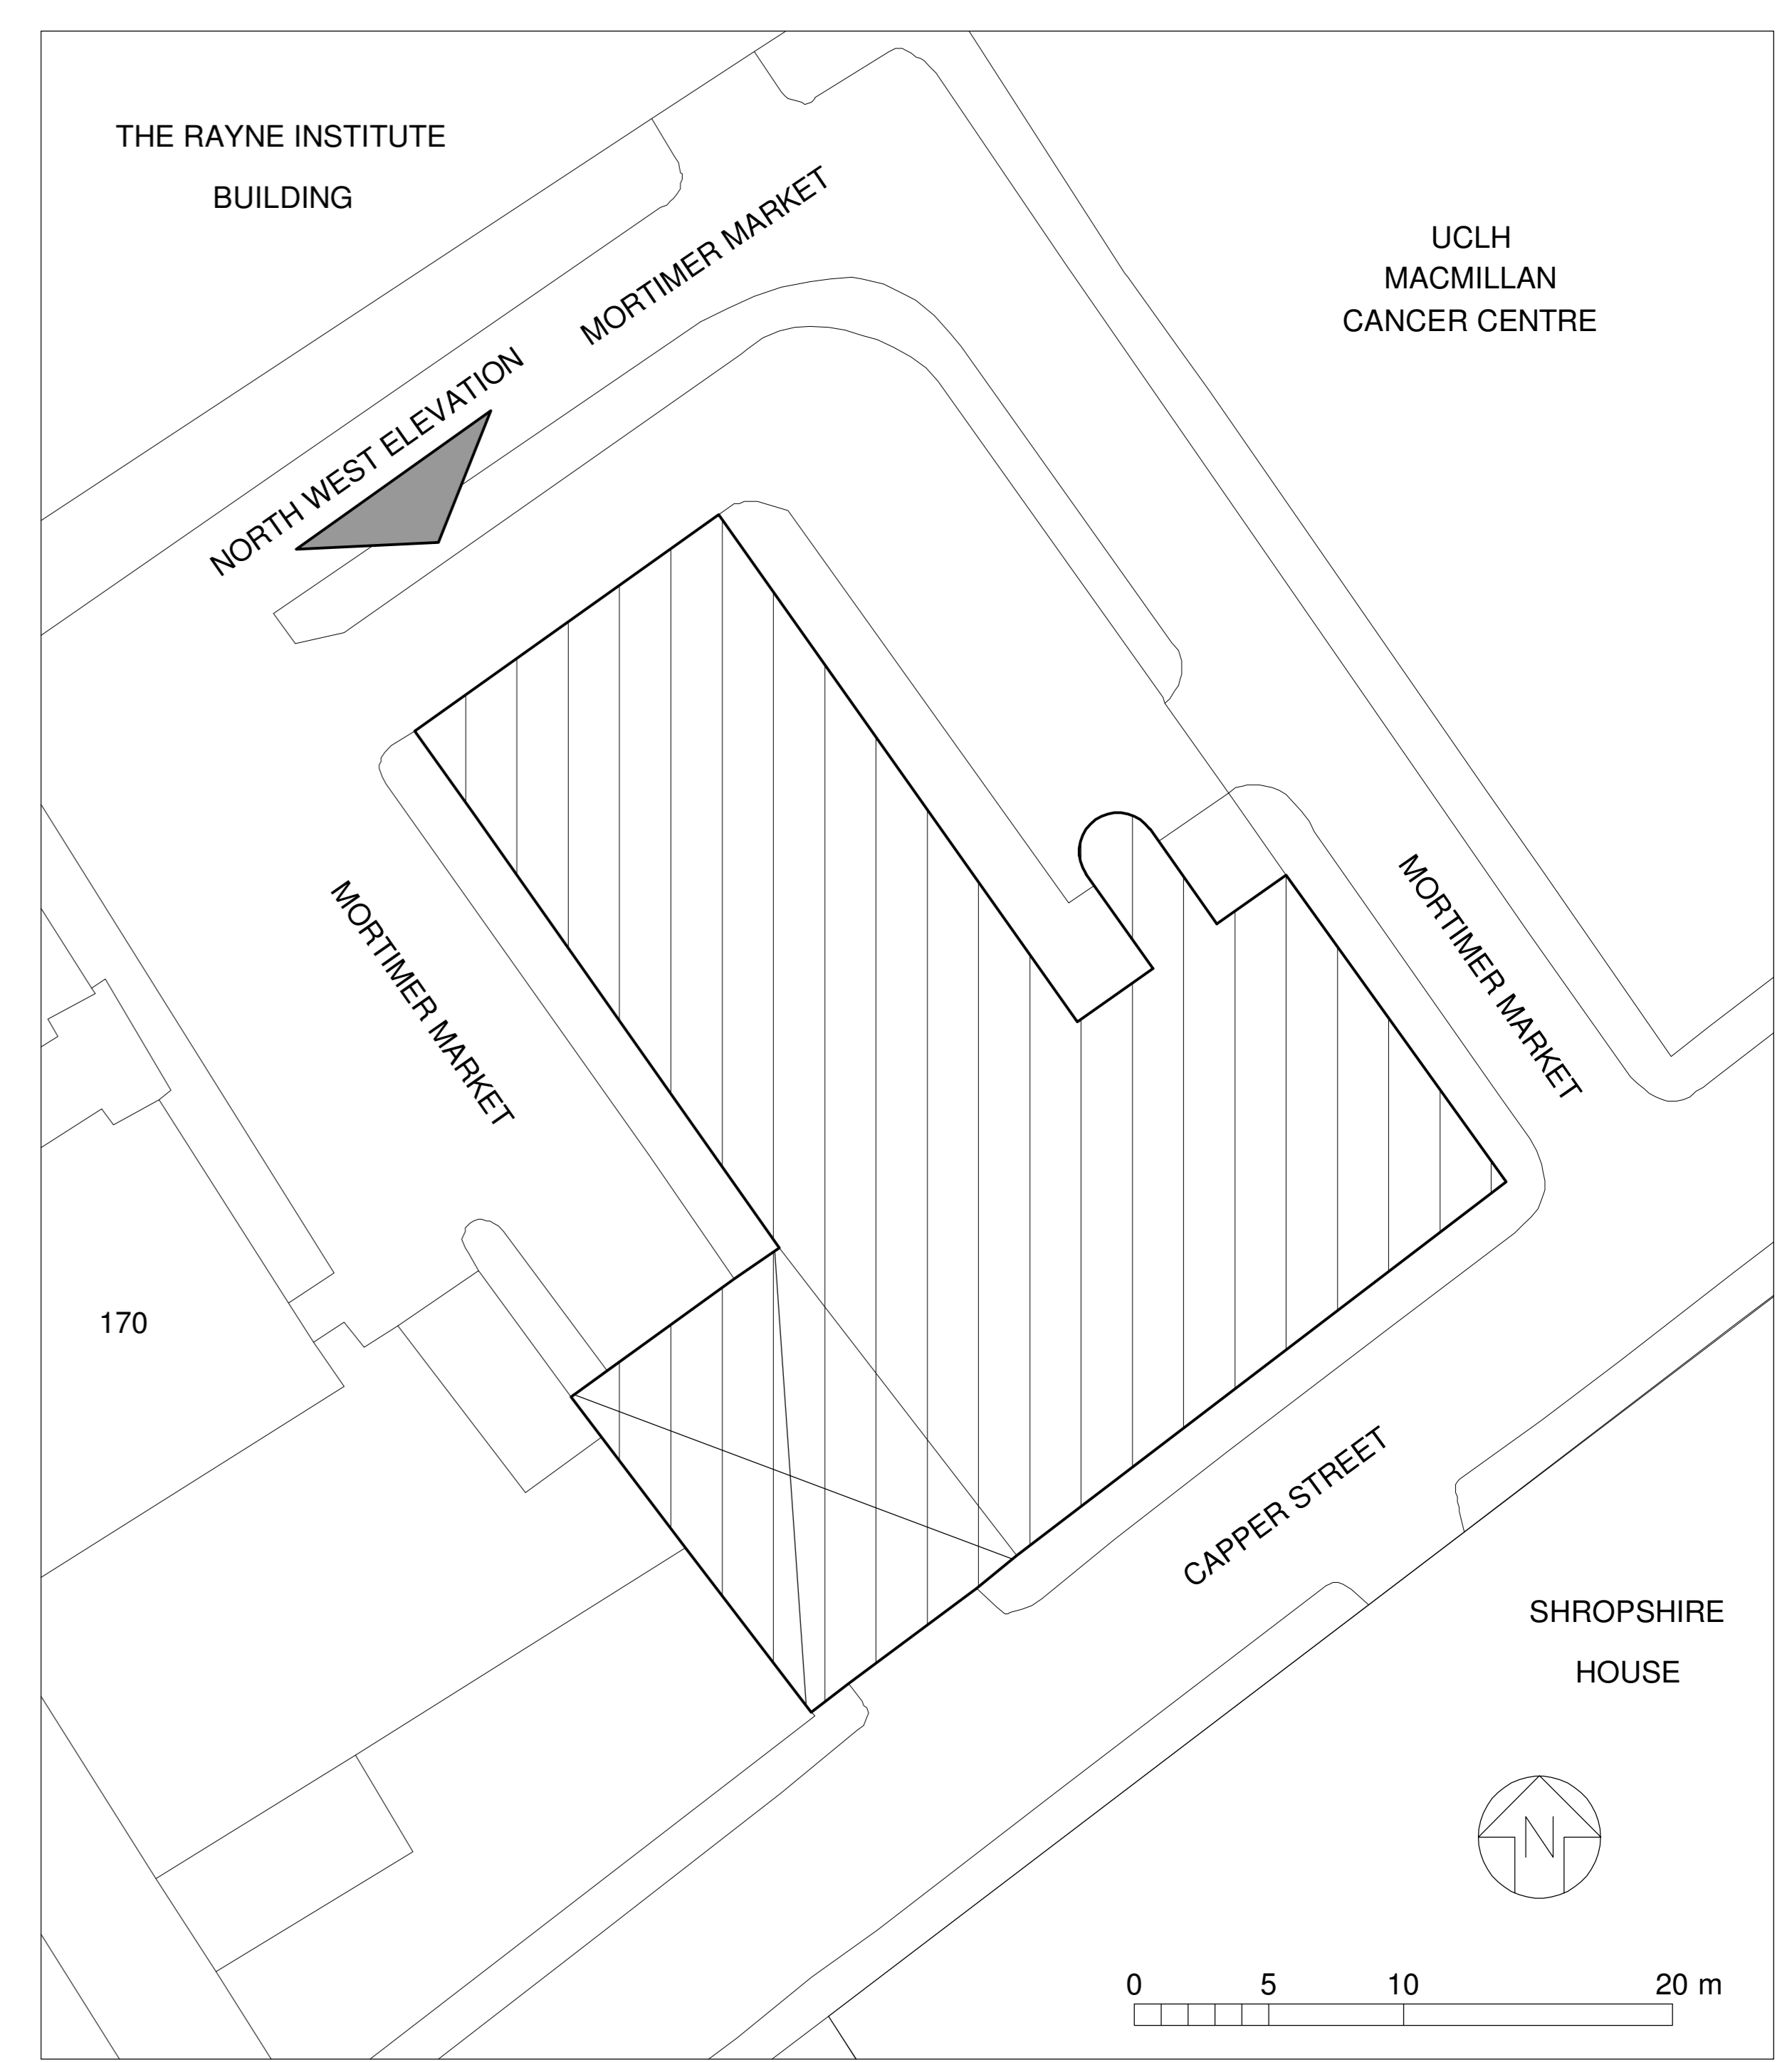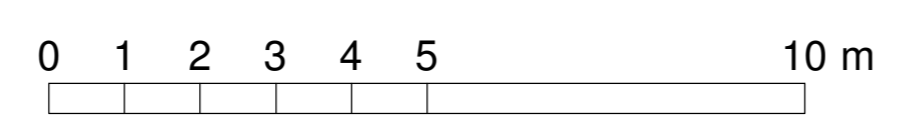

03
PL-03 **LOCATION PLAN**
 1:200 @ A0

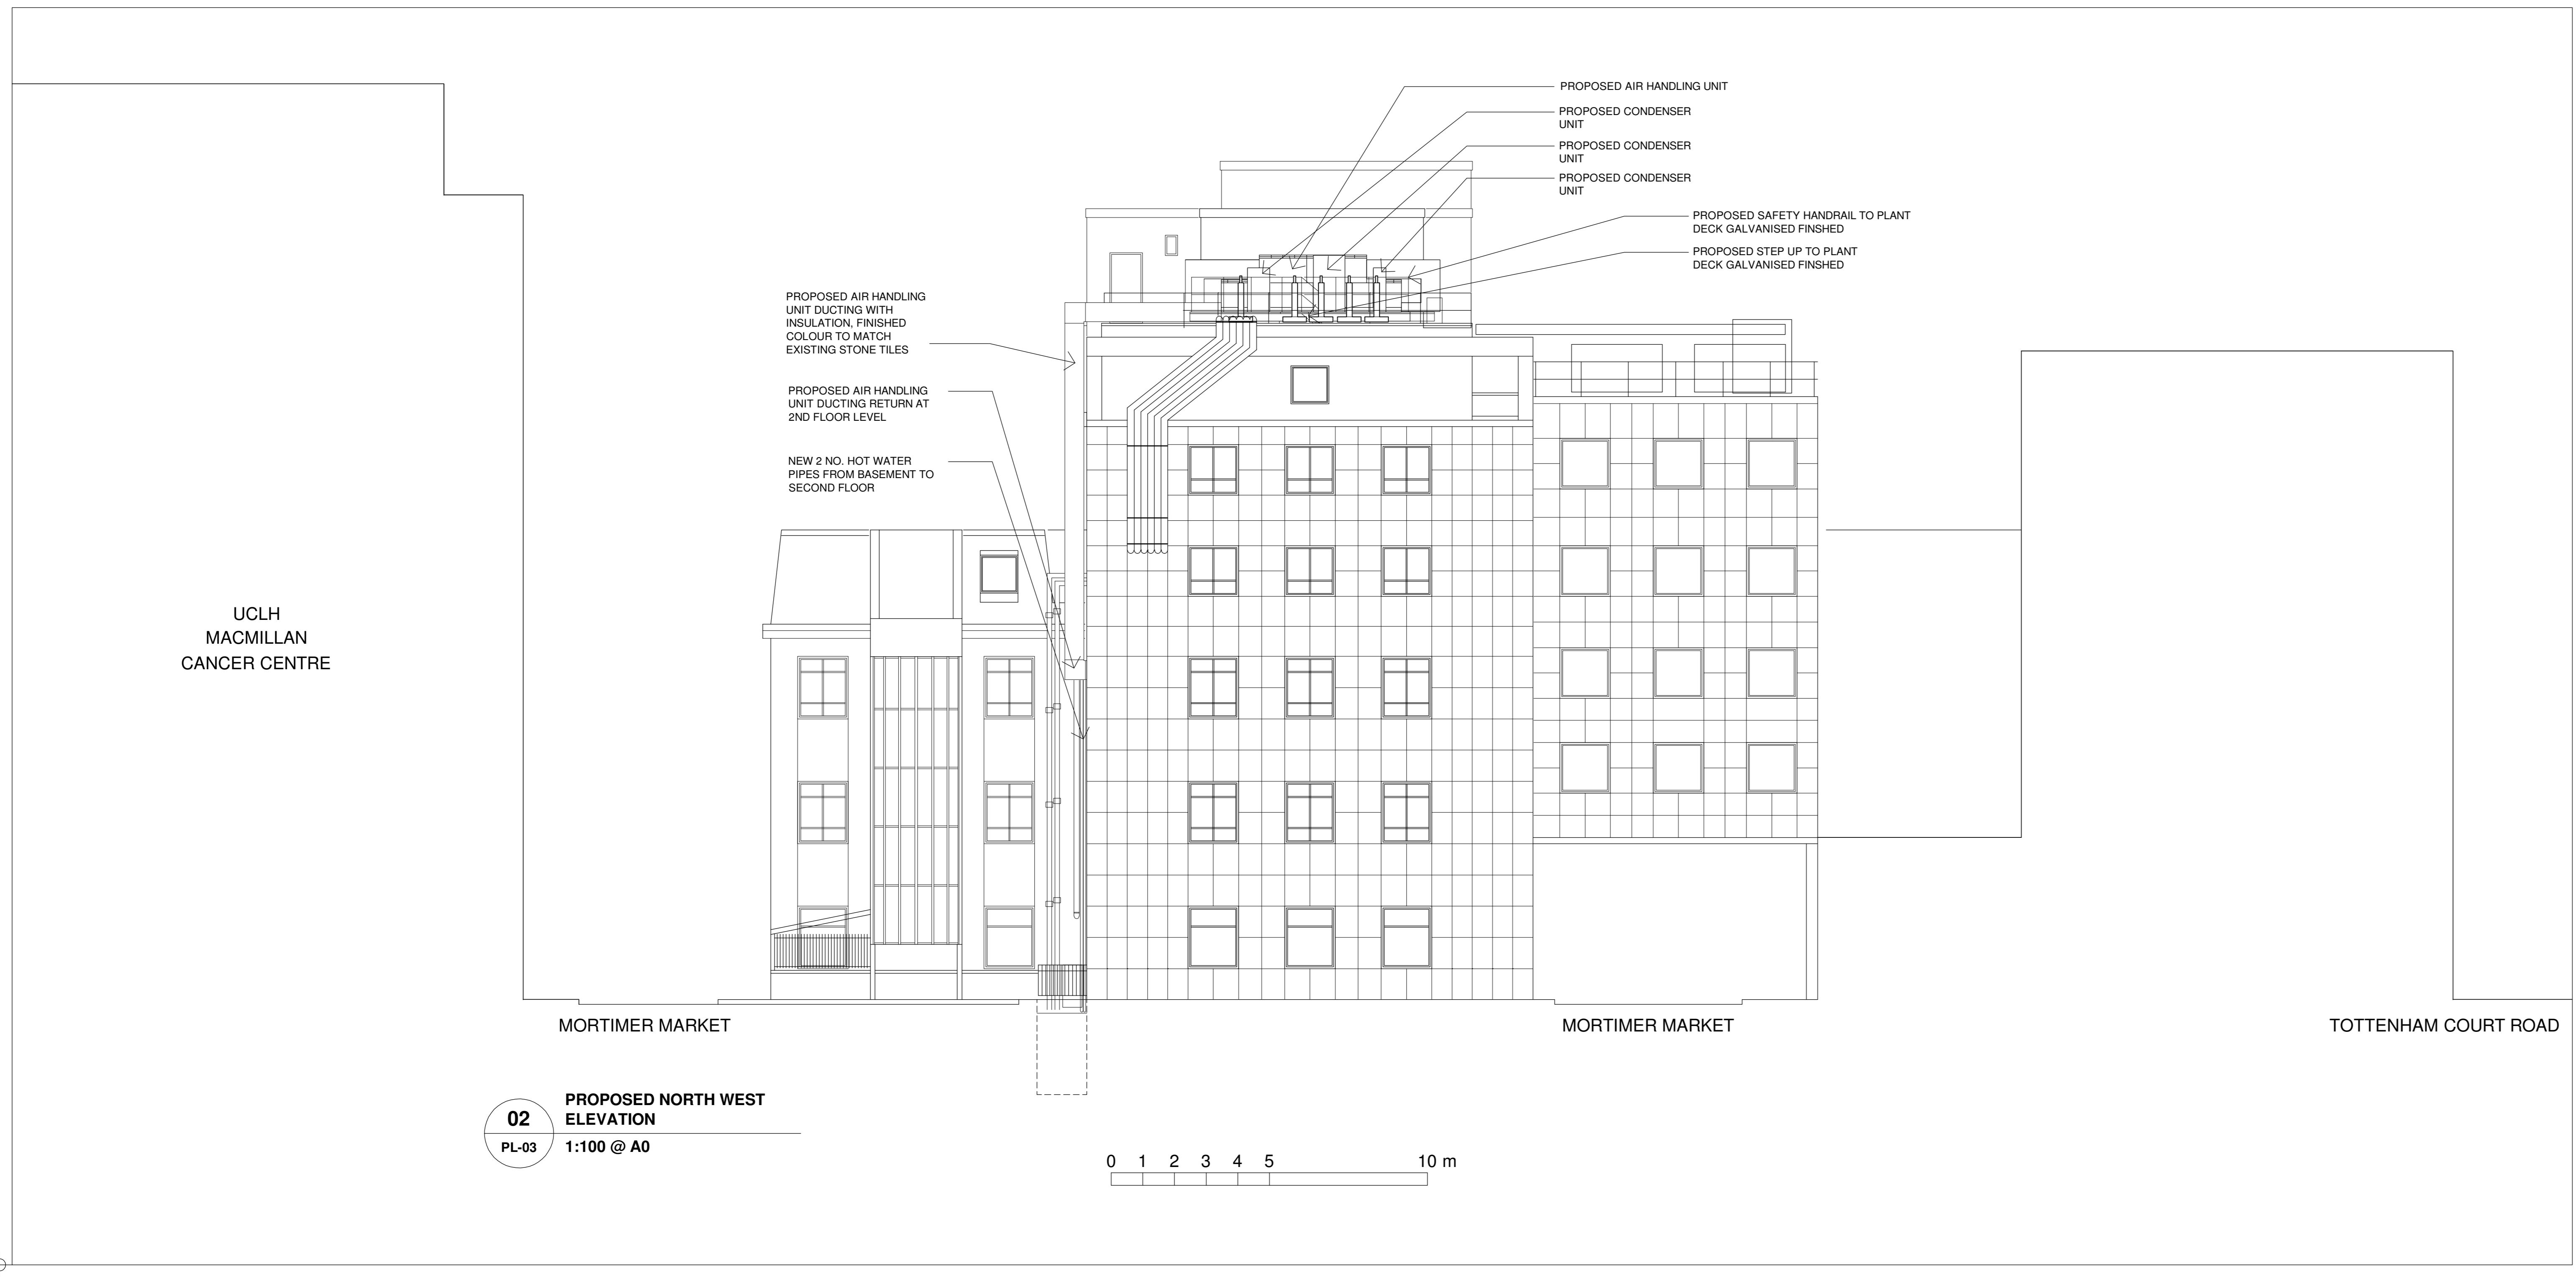

02
PL-03 **PROPOSED NORTH WEST ELEVATION**
 1:100 @ A0

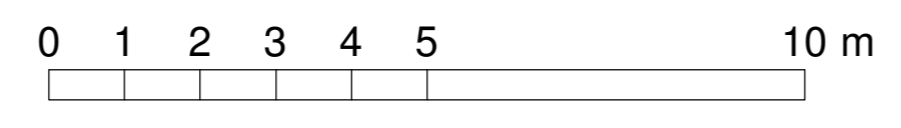

for CONTRACT

REV.	DATE	AMENDMENTS
A	20.12.2013	ISSUED FOR CONTRACT
B	09.01.2014	REVISED FOR PLANNING
		PIPEWORK AND NOTES ADDED

THIS DRAWING AND ANY WORK EXECUTED FROM IT IS COPYRIGHT OF JHA AND MAY NOT BE REPRODUCED IN ANY FORM WHATSOEVER WITHOUT EXPRESS WRITTEN CONSENT.


Jha
 architecture + interior design
 Suite 7, Galley House
 Moon Lane, Barnet, Herts. EN5 5YL
 1 020 8449 5999 1 020 8440 2488
 office@jhaid.co.uk www.jhaid.co.uk

PROJECT	MORTIMER MARKET LONDON WC1E 6JD		
DRAWING	EXISTING NORTH WEST ELEV. PROPOSED NORTH WEST ELEV. ELEVATION - LOCATION PLAN		
SCALE	1:100 @ A0 & 1:200 @ A0		
DATE	OCTOBER 2013		
DRAWN BY	WVC	CHECKED BY	JH
DRAWING NO.	248-PL-03	REV	B


GENERAL NOTES

THIS SCHEME IS SUBJECT TO TOWN PLANNING AND ALL OTHER NECESSARY CONSENTS. DIMENSIONS, AREAS AND LEVELS WHERE GIVEN ARE ONLY APPROXIMATE AND SUBJECT TO SITE SURVEY. ALL DIMENSIONS ARE TO BE CHECKED ON SITE. DO NOT SCALE.
 THIS DRAWING IS TO BE READ IN CONJUNCTION WITH ALL RELEVANT CONSULTANTS' AND/OR SPECIALISTS' DRAWINGS, DOCUMENTS AND ANY DISCREPANCIES OR VARIATIONS ARE TO BE NOTIFIED TO THE DESIGNER BEFORE THE AFFECTED WORK COMMENCES.
 ALL QUERIES RELATING TO DESIGN OF FOUNDATIONS, FLOOR SLABS AND ANY STRUCTURAL ELEMENTS ARE TO BE REFERRED TO THE STRUCTURAL ENGINEERING CONSULTANT FOR RESOLUTION.
 ALL FEASIBILITY STUDIES ARE SUBJECT TO FULL SITE SURVEY.
 THE WORKMANSHIP OF ALL RELEVANT TRADES AND BUILDING OPERATIONS SHALL COMPLY WITH THE RECOMMENDATIONS OF BRITISH STANDARDS (BS) 8000:1989 PARTS 1-15 INCLUSIVE.
 ALL DESIGN AND CONSTRUCTION IS TO BE IN ACCORDANCE WITH THE CONSTRUCTION, DESIGN AND MANAGEMENT REGULATIONS 1994.


THE RAYNE INSTITUTE BUILDING

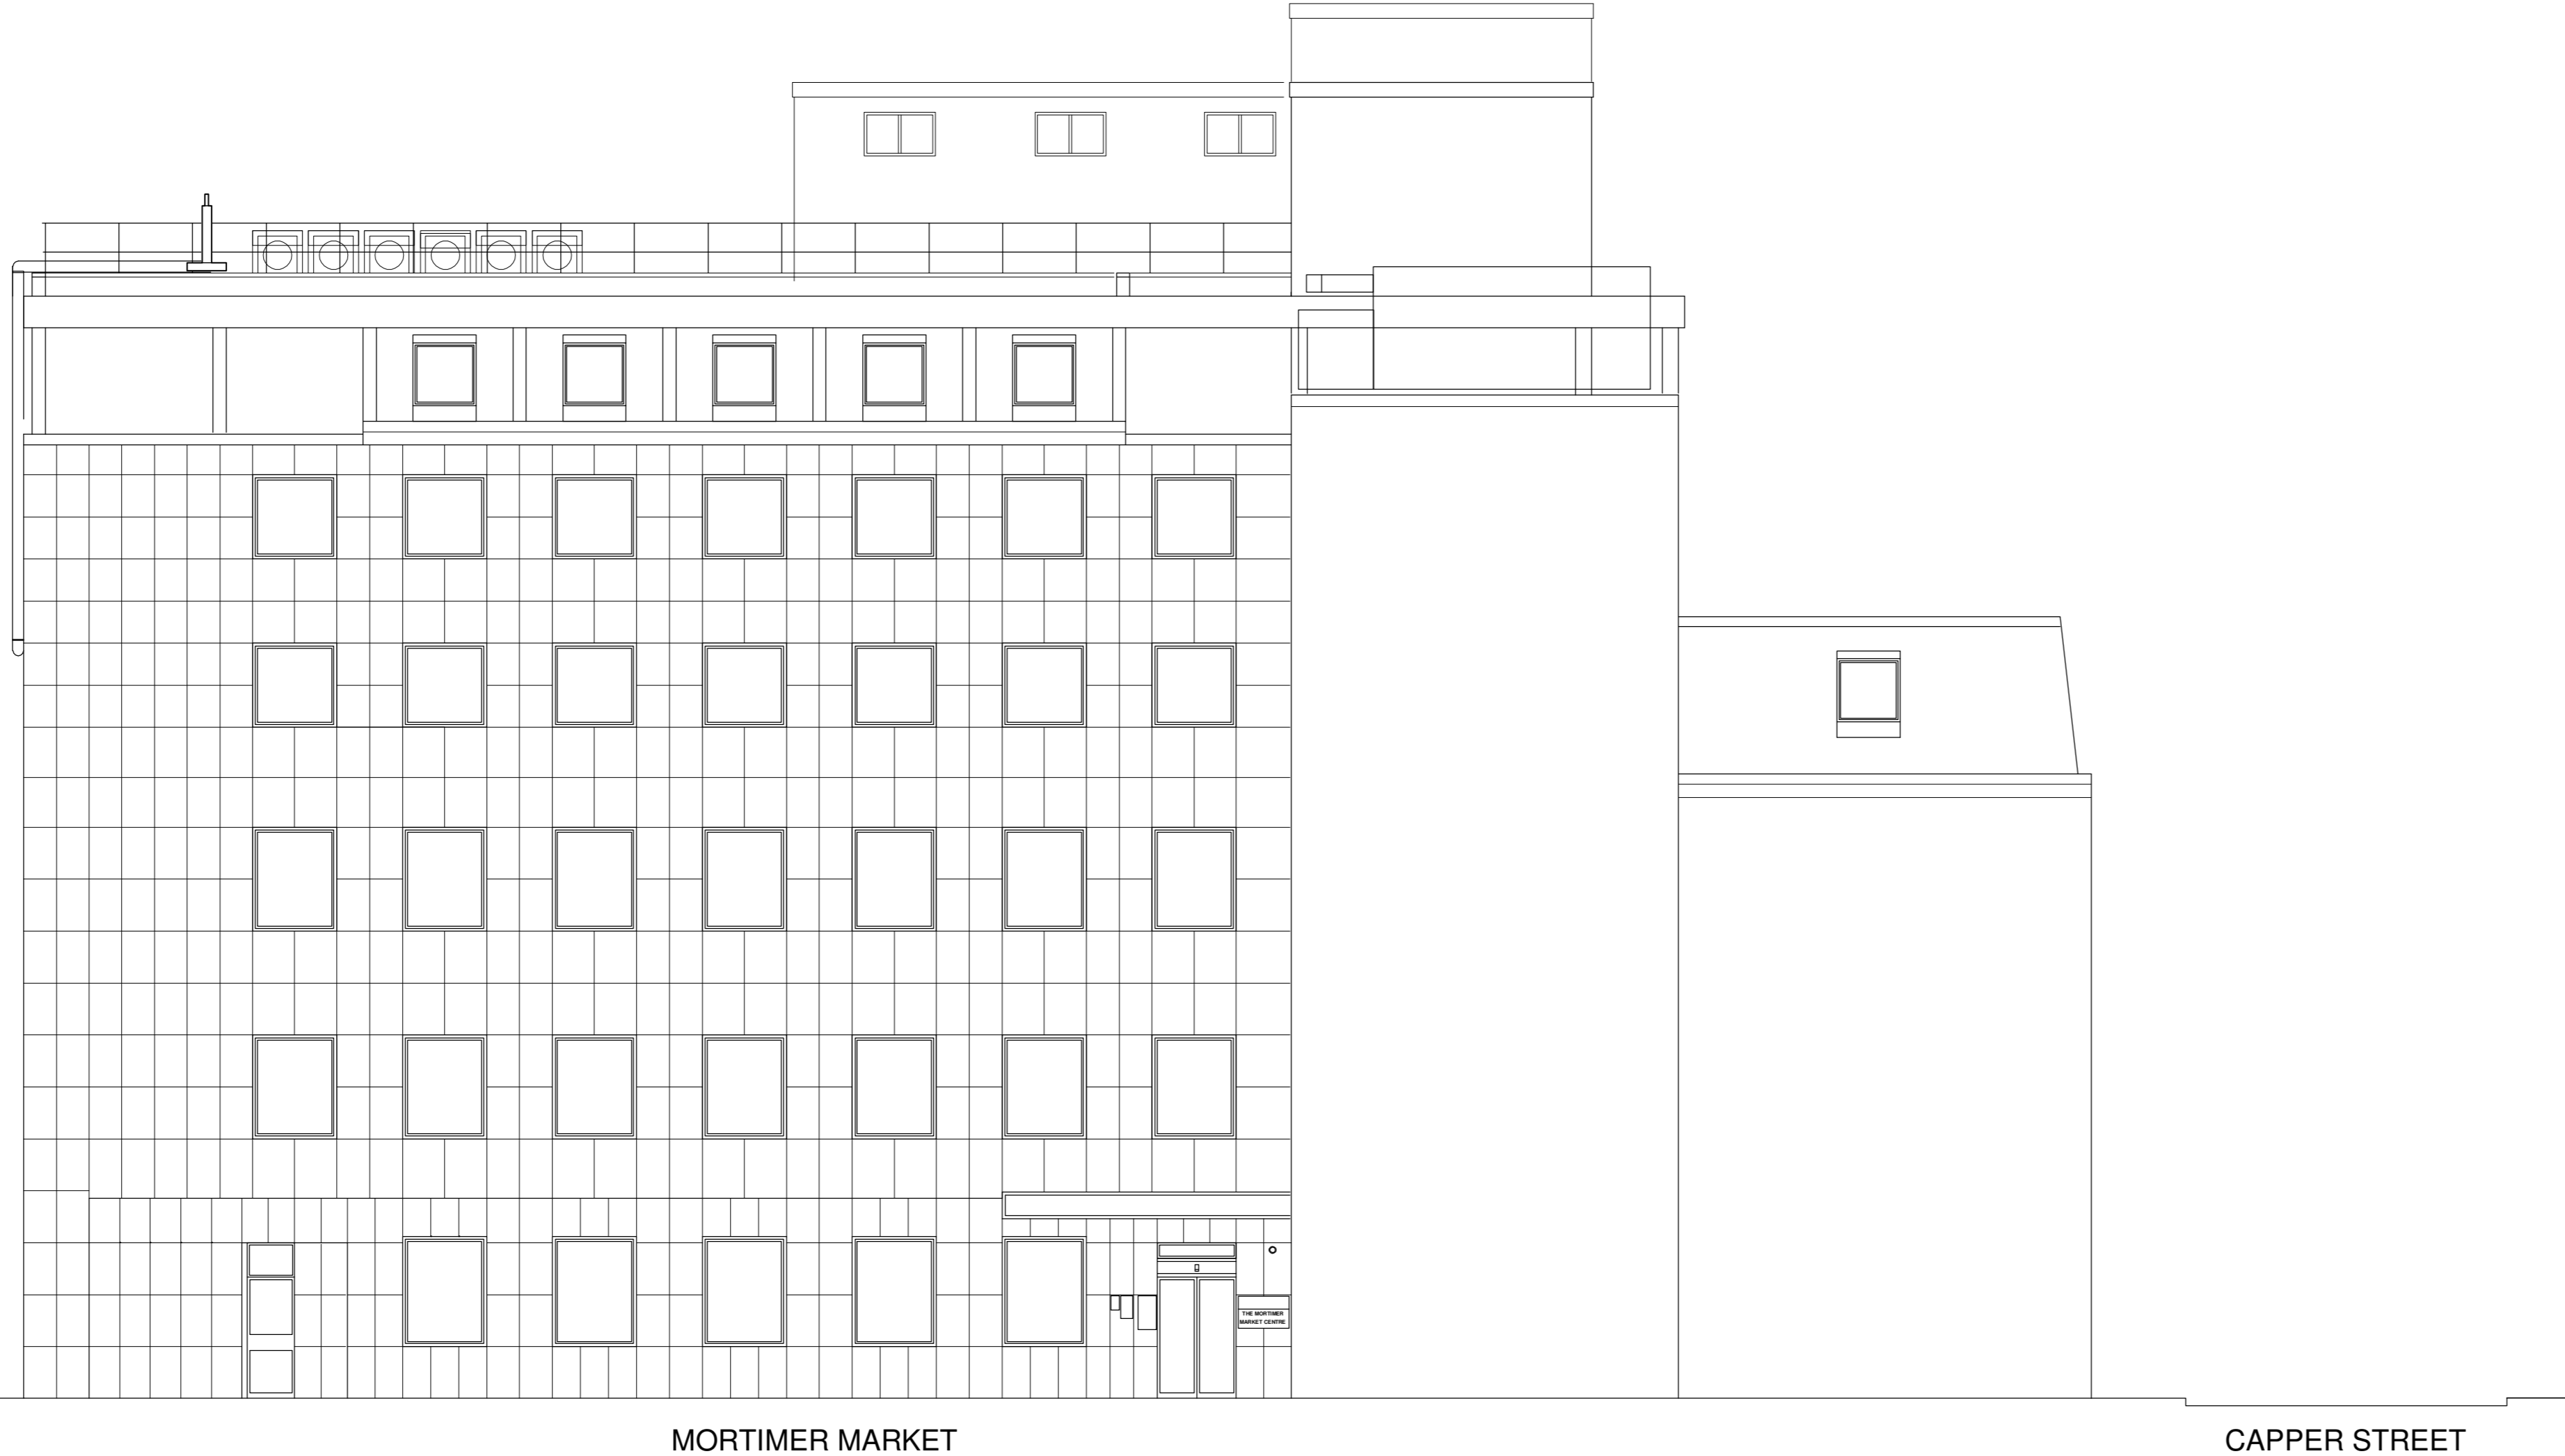

01 EXISTING SOUTH WEST ELEVATION
 PL-04 1:100 @ A0

 



THE RAYNE INSTITUTE BUILDING

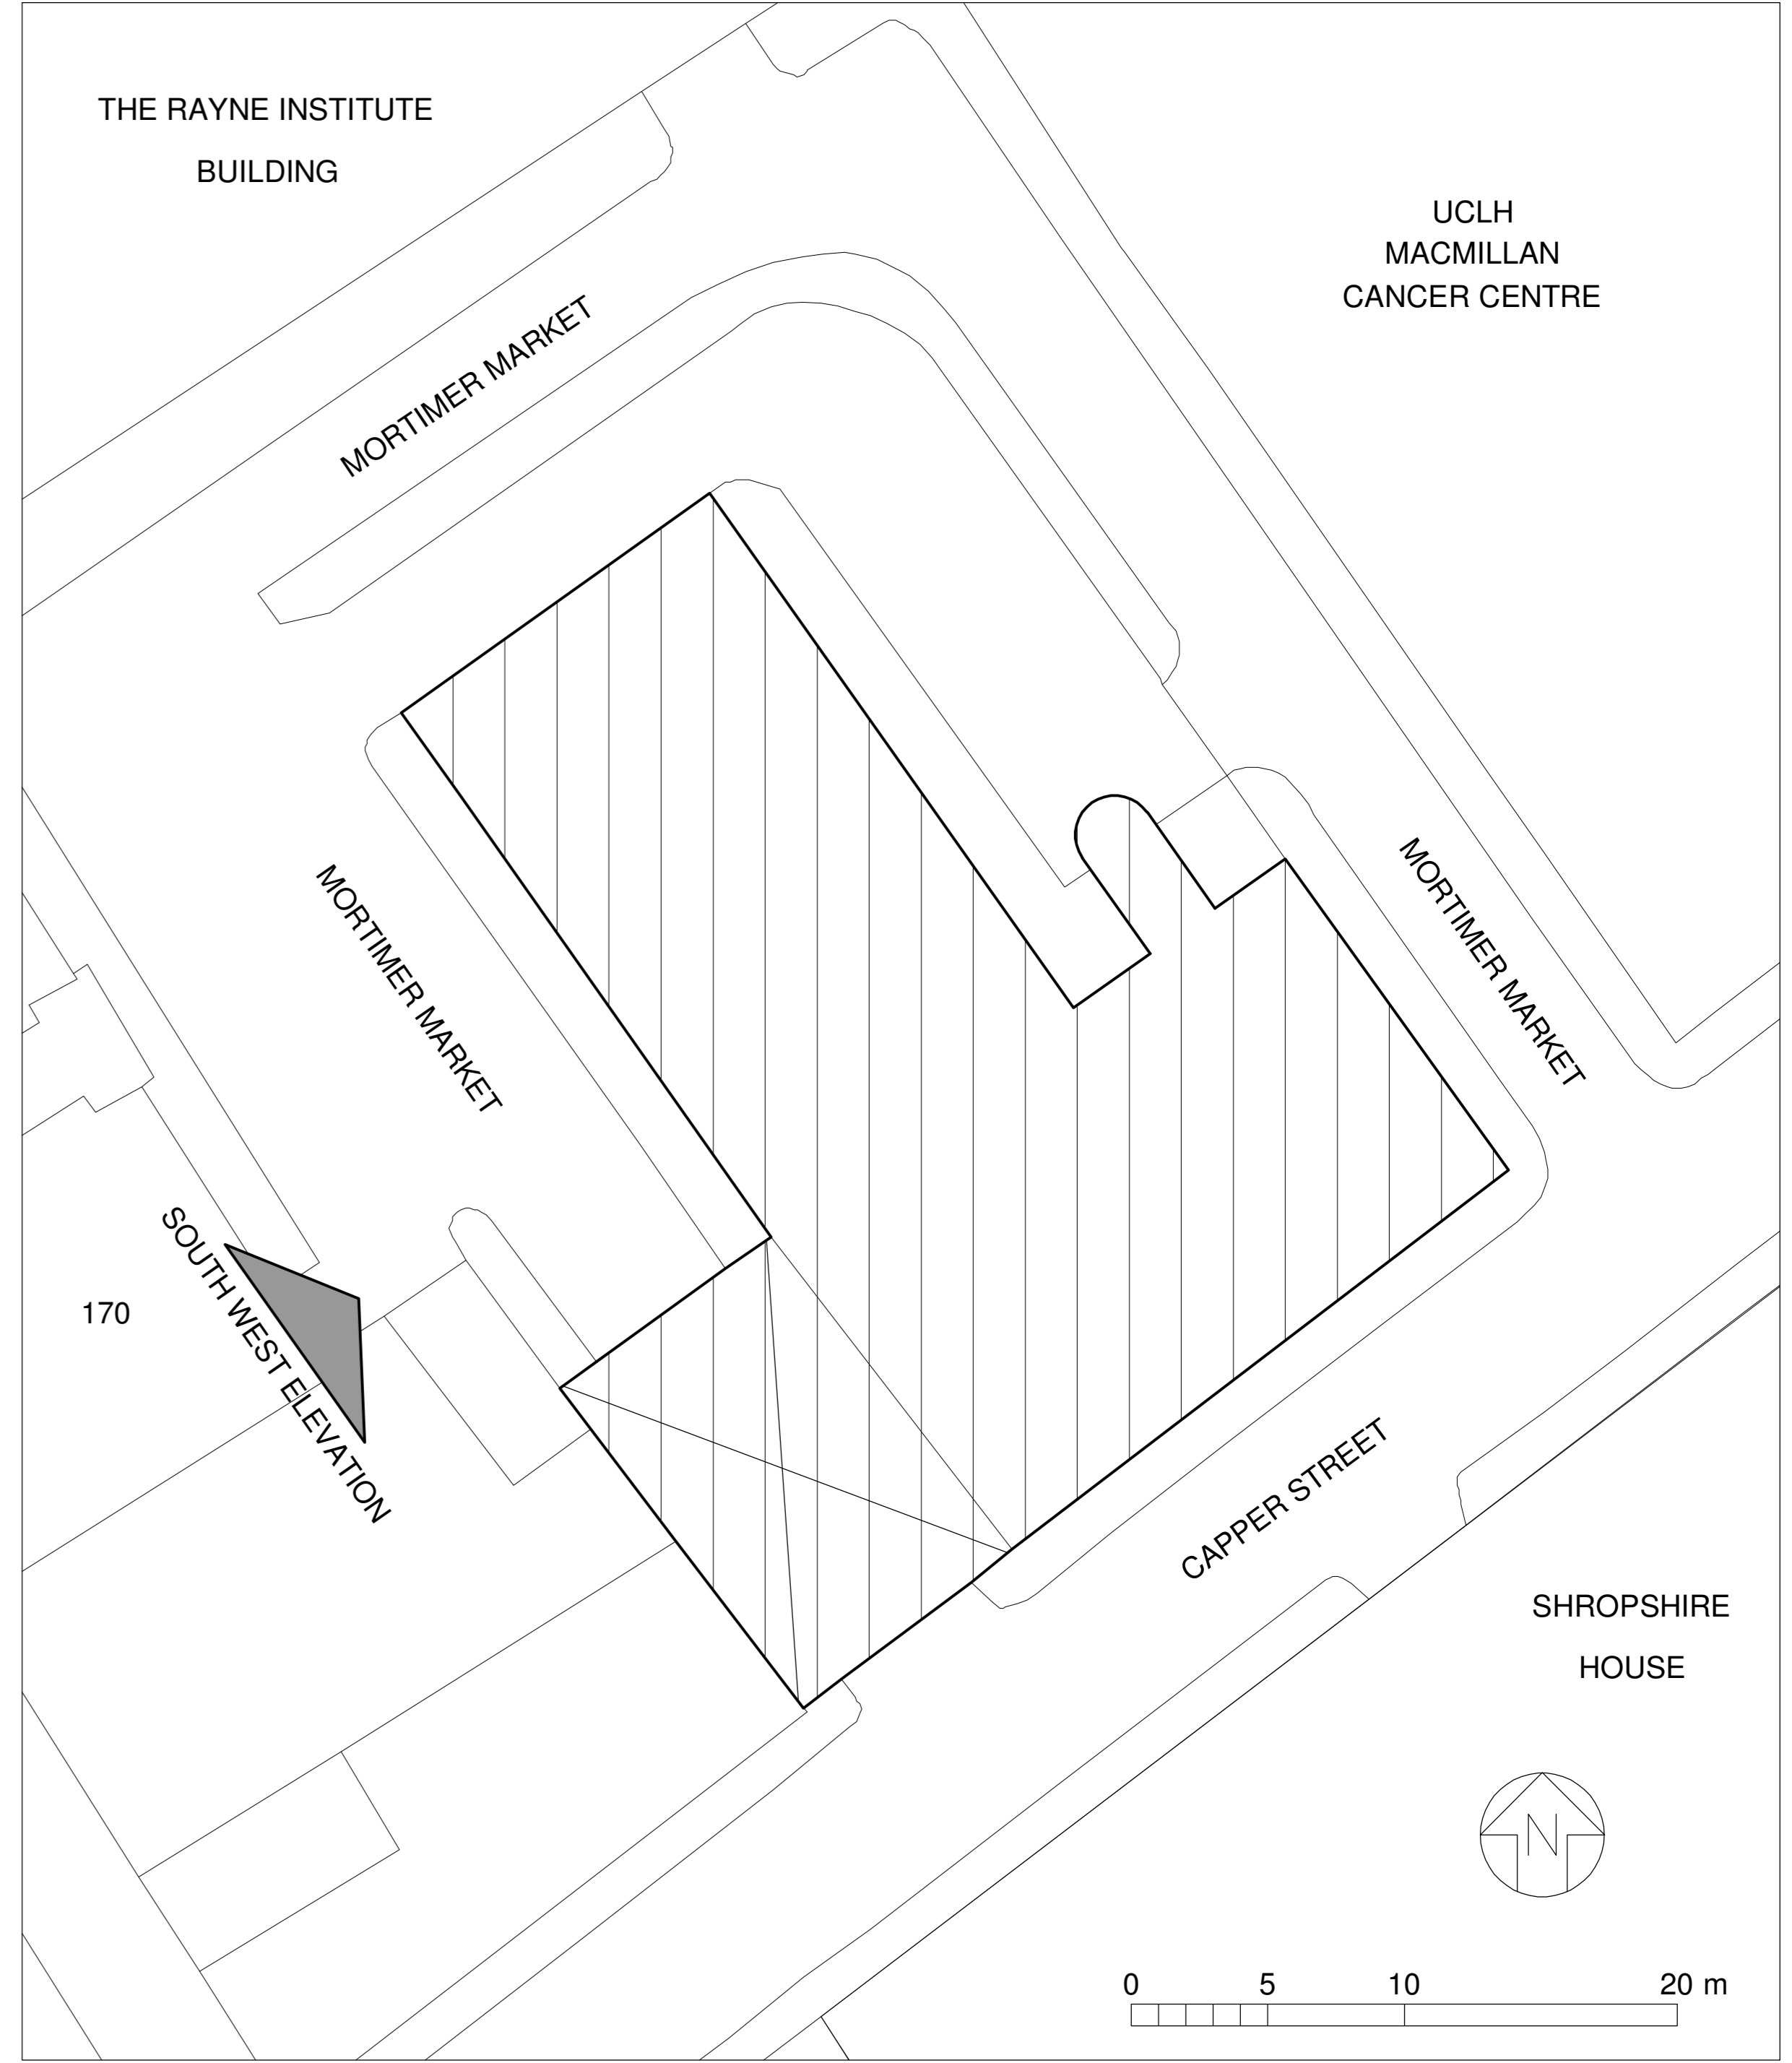

UCLH MACMILLAN CANCER CENTRE

170


SHROPSHIRE HOUSE

 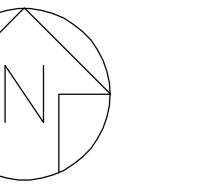


03 LOCATION PLAN
 PL-04 1:200 @ A0

THE RAYNE INSTITUTE BUILDING

- PROPOSED AIR HANDLING UNIT DUCTING WITH INSULATION, FINISHED COLOUR TO MATCH EXISTING STONE TILES
- PROPOSED AIR HANDLING UNIT
- PROPOSED PLANT DECK WELDED METAL MESH, GALVANISED FINISHED
- PROPOSED CONDENSER UNIT
- PROPOSED SAFETY HANDRAIL TO PLANT DECK GALVANISED FINISHED

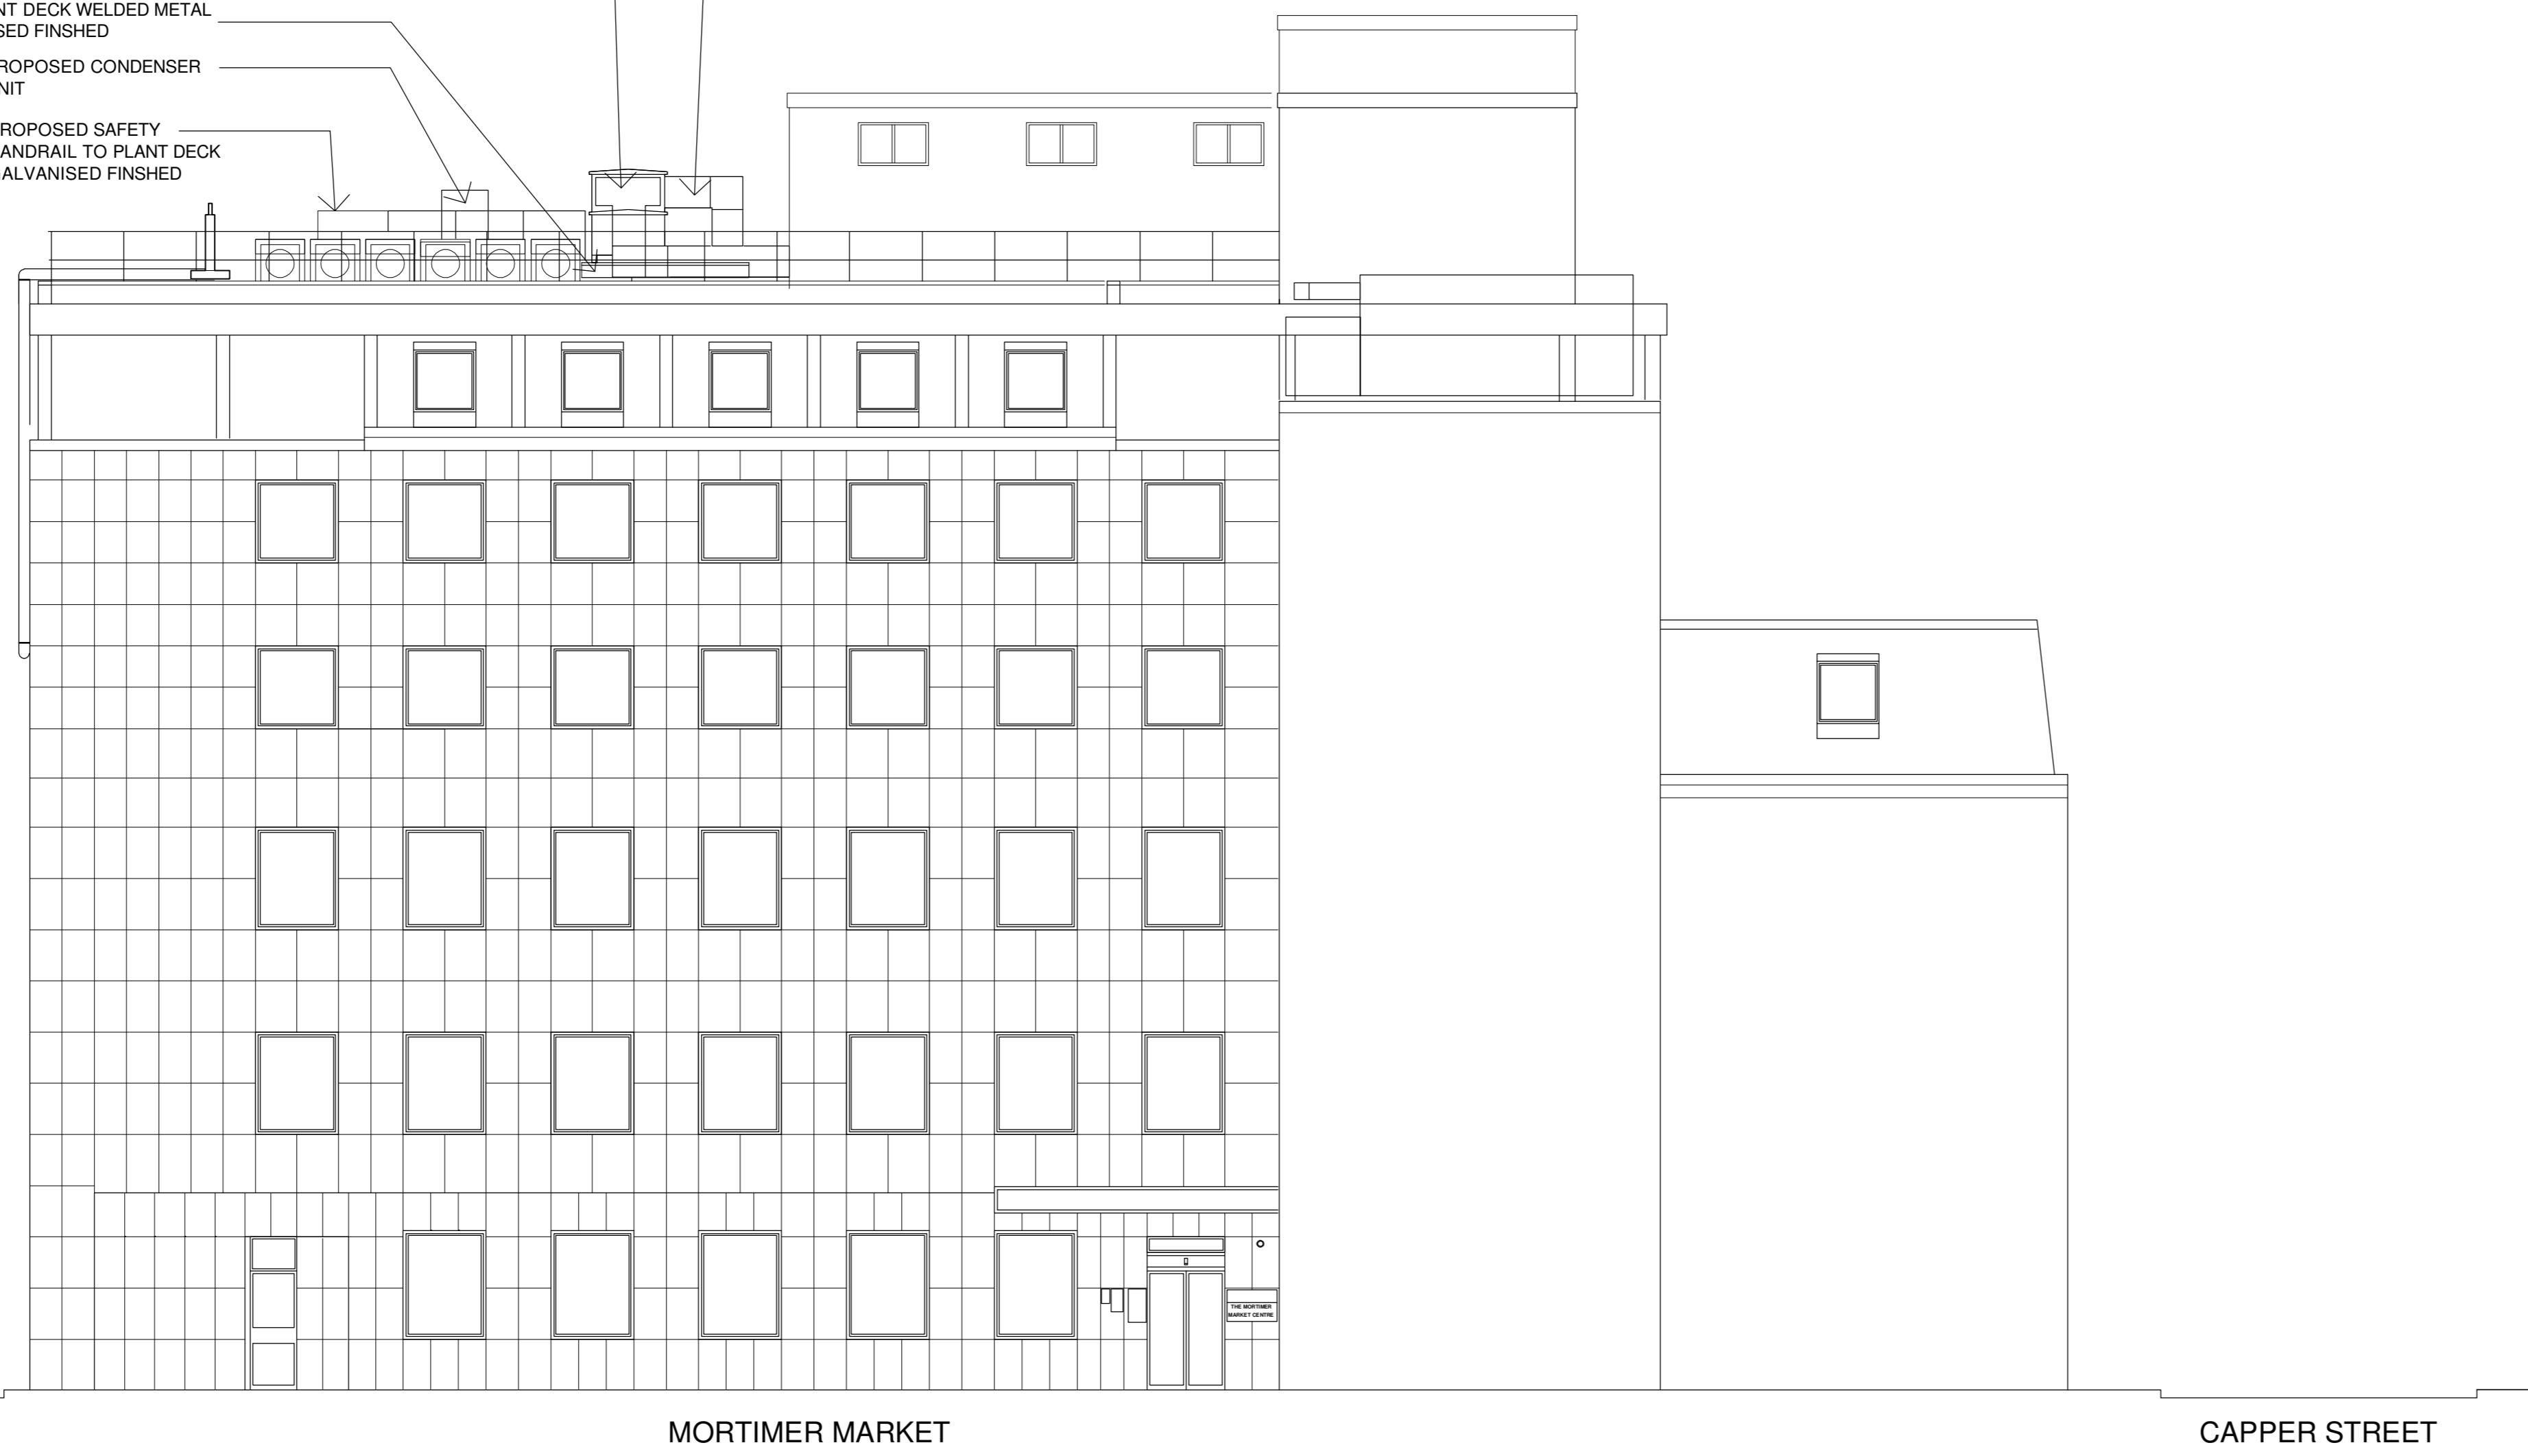

02 PROPOSED SOUTH WEST ELEVATION
 PL-04 1:100 @ A0

 

for CONTRACT

REV.	DATE	AMENDMENTS
A	20.12.2013	ISSUED FOR CONTRACT

THIS DRAWING AND ANY WORK EXECUTED FROM IT IS COPYRIGHT OF JHA AND MAY NOT BE REPRODUCED IN ANY FORM WHATSOEVER WITHOUT EXPRESS WRITTEN CONSENT.

jha architecture + interior design
 Suite 7, Galley House
 Moon Lane, Barnet, Herts. EN5 5YL
 1 020 8449 5999 1 020 8440 2488
 office@jhaid.co.uk www.jhaid.co.uk

PROJECT	MORTIMER MARKET LONDON WC1E 6JD	
DRAWING	EXISTING SOUTH WEST ELEV. PROPOSED SOUTH WEST ELEV. ELEVATION - LOCATION PLAN	
SCALE	1:100 @ A0 & 1:200 @ A0	
DATE	OCTOBER 2013	
DRAWN BY	WVC	CHECKED BY JH
DRAWING NO	248-PL-04	REV A

GENERAL NOTES

THIS SCHEME IS SUBJECT TO TOWN PLANNING AND ALL OTHER NECESSARY CONSENTS. DIMENSIONS, AREAS AND LEVELS WHERE GIVEN ARE ONLY APPROXIMATE AND SUBJECT TO SITE SURVEY. ALL DIMENSIONS ARE TO BE CHECKED ON SITE. DO NOT SCALE.



THIS DRAWING IS TO BE READ IN CONJUNCTION WITH ALL RELEVANT CONSULTANTS' AND/OR SPECIALISTS' DRAWINGS/DOCUMENTS AND ANY DISCREPANCIES OR VARIATIONS ARE TO BE NOTIFIED TO THE DESIGNER BEFORE THE AFFECTED WORK COMMENCES.

ALL QUERIES RELATING TO DESIGN OF FOUNDATIONS, FLOOR SLABS AND ANY STRUCTURAL ELEMENTS ARE TO BE REFERRED TO THE STRUCTURAL ENGINEERING CONSULTANT FOR RESOLUTION.

ALL FEASIBILITY STUDIES ARE SUBJECT TO FULL SITE SURVEY.

THE WORKMANSHIP OF ALL RELEVANT TRADES AND BUILDING OPERATIONS SHALL COMPLY WITH THE RECOMMENDATIONS OF BRITISH STANDARD (BS) 8000:1989 PARTS 1-15 INCLUSIVE.

ALL DESIGN AND CONSTRUCTION IS TO BE IN ACCORDANCE WITH THE CONSTRUCTION, DESIGN AND MANAGEMENT REGULATIONS 1994.

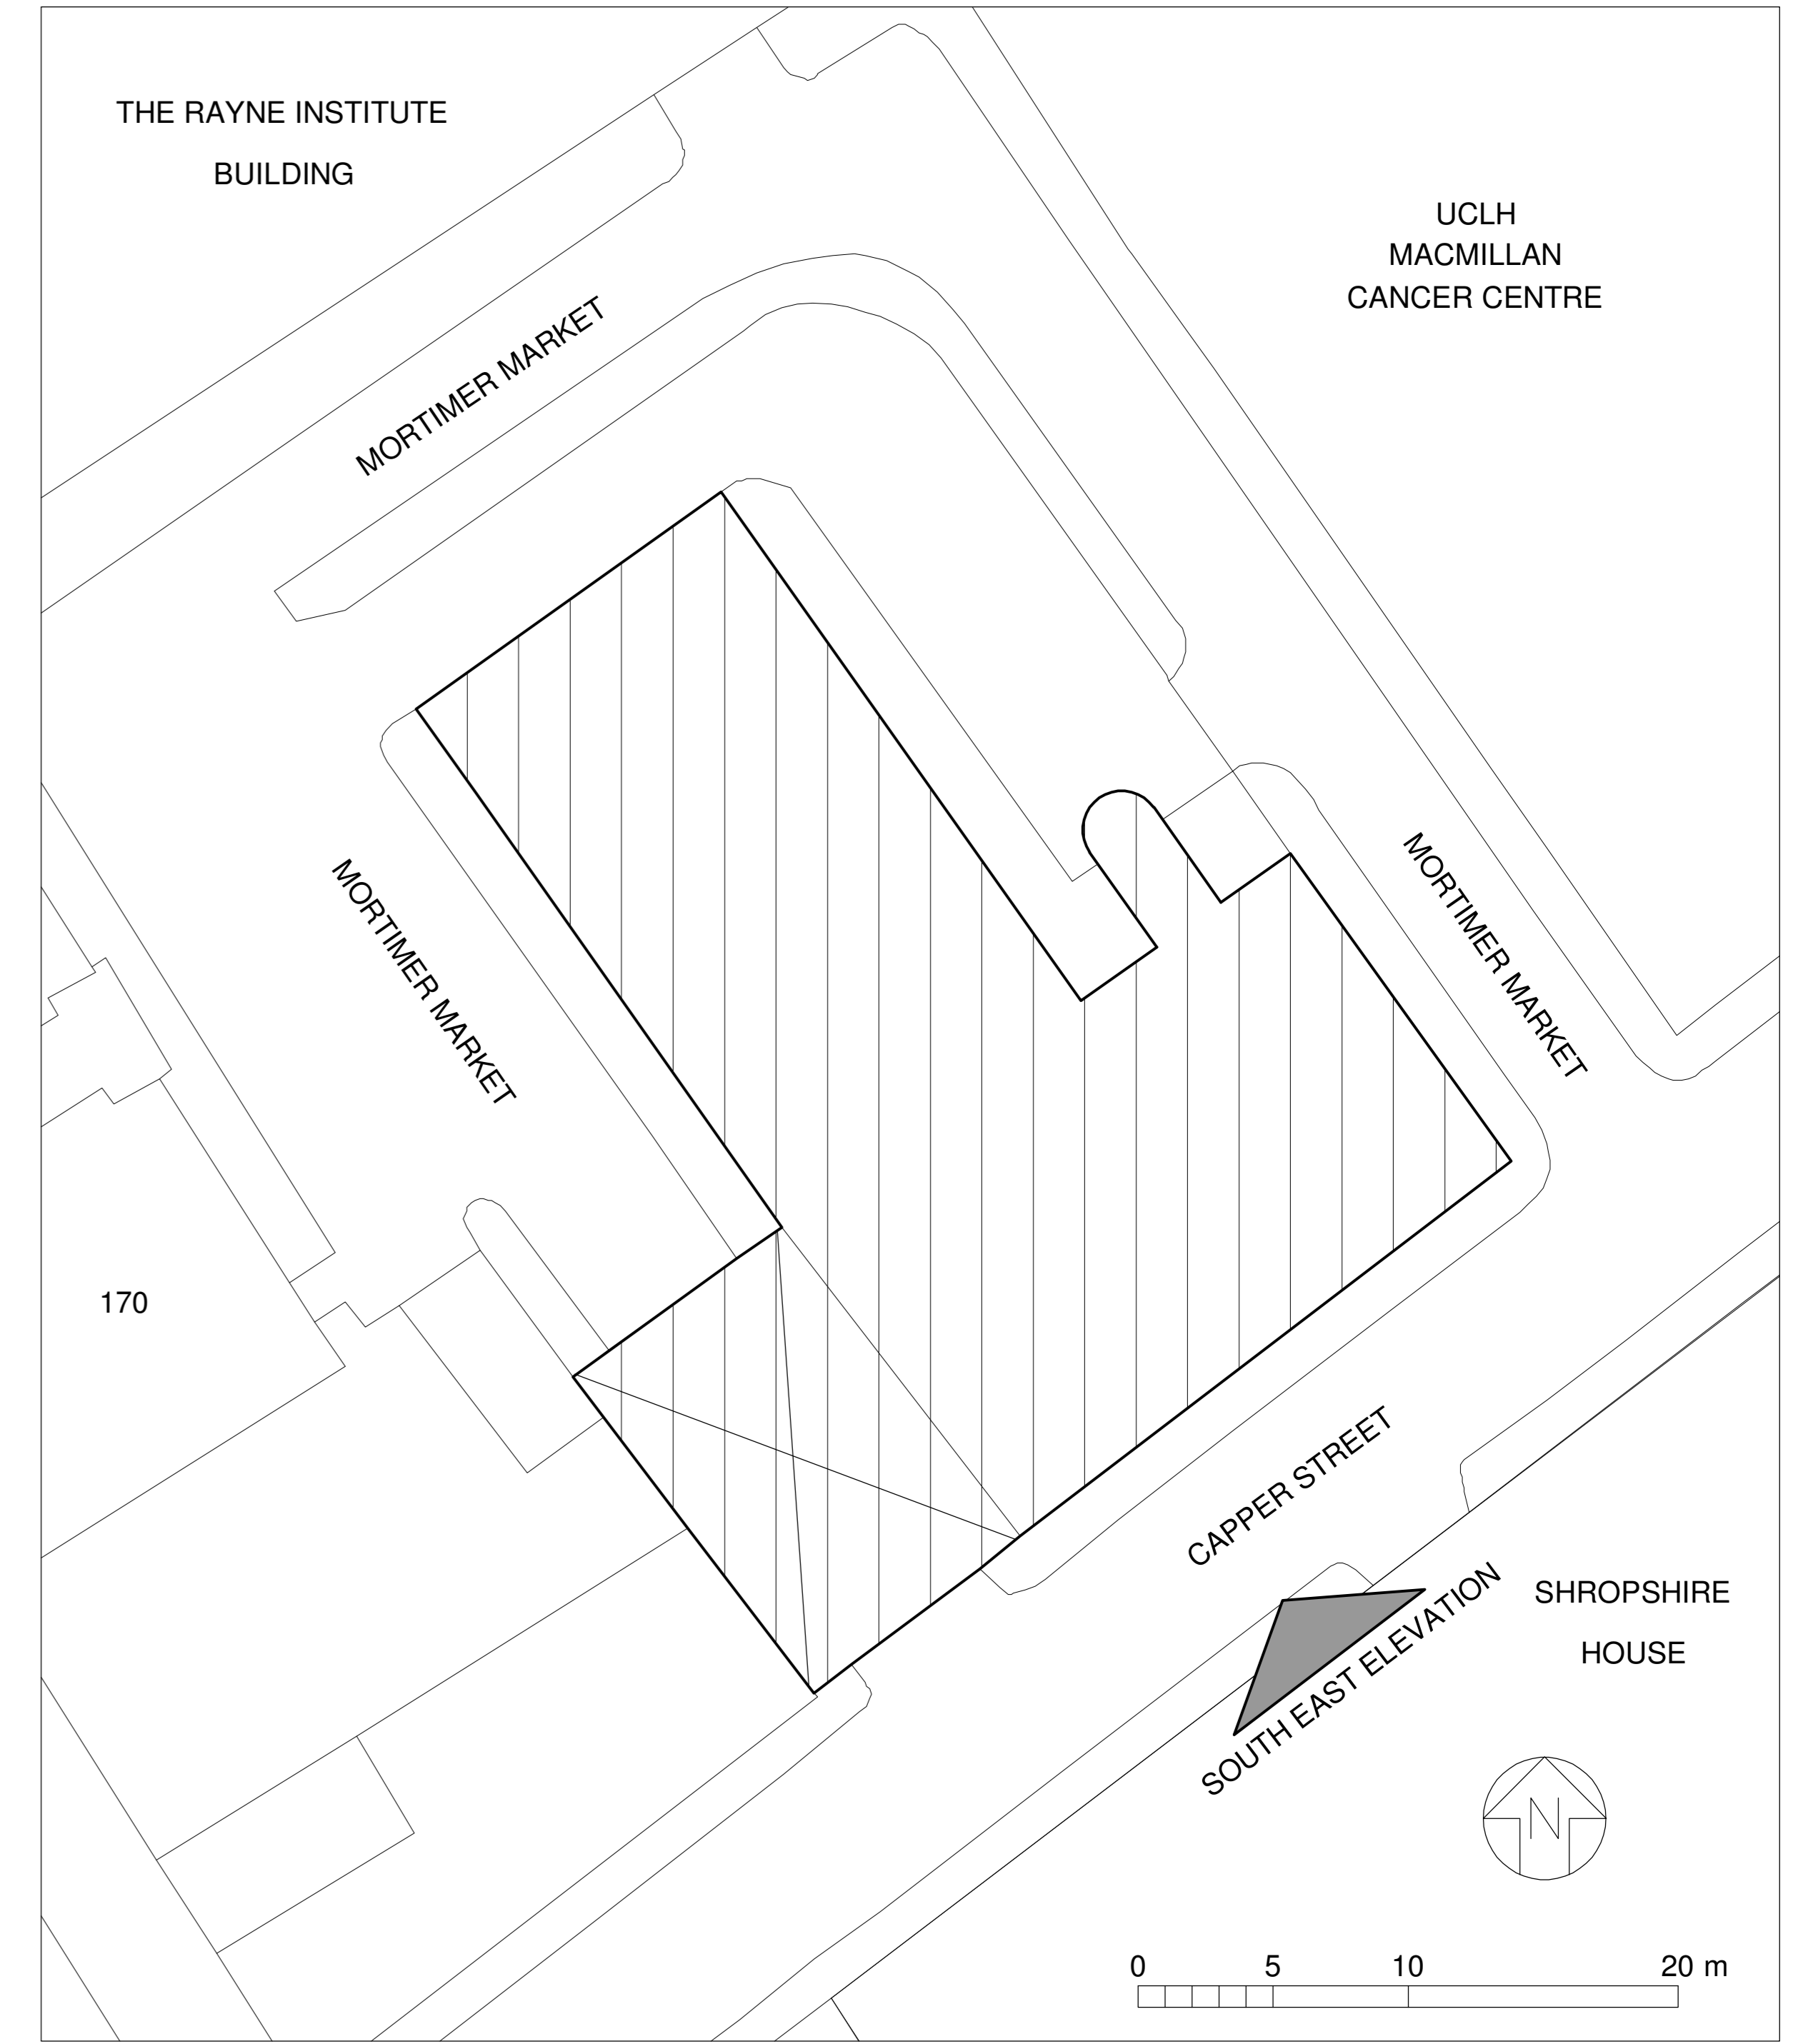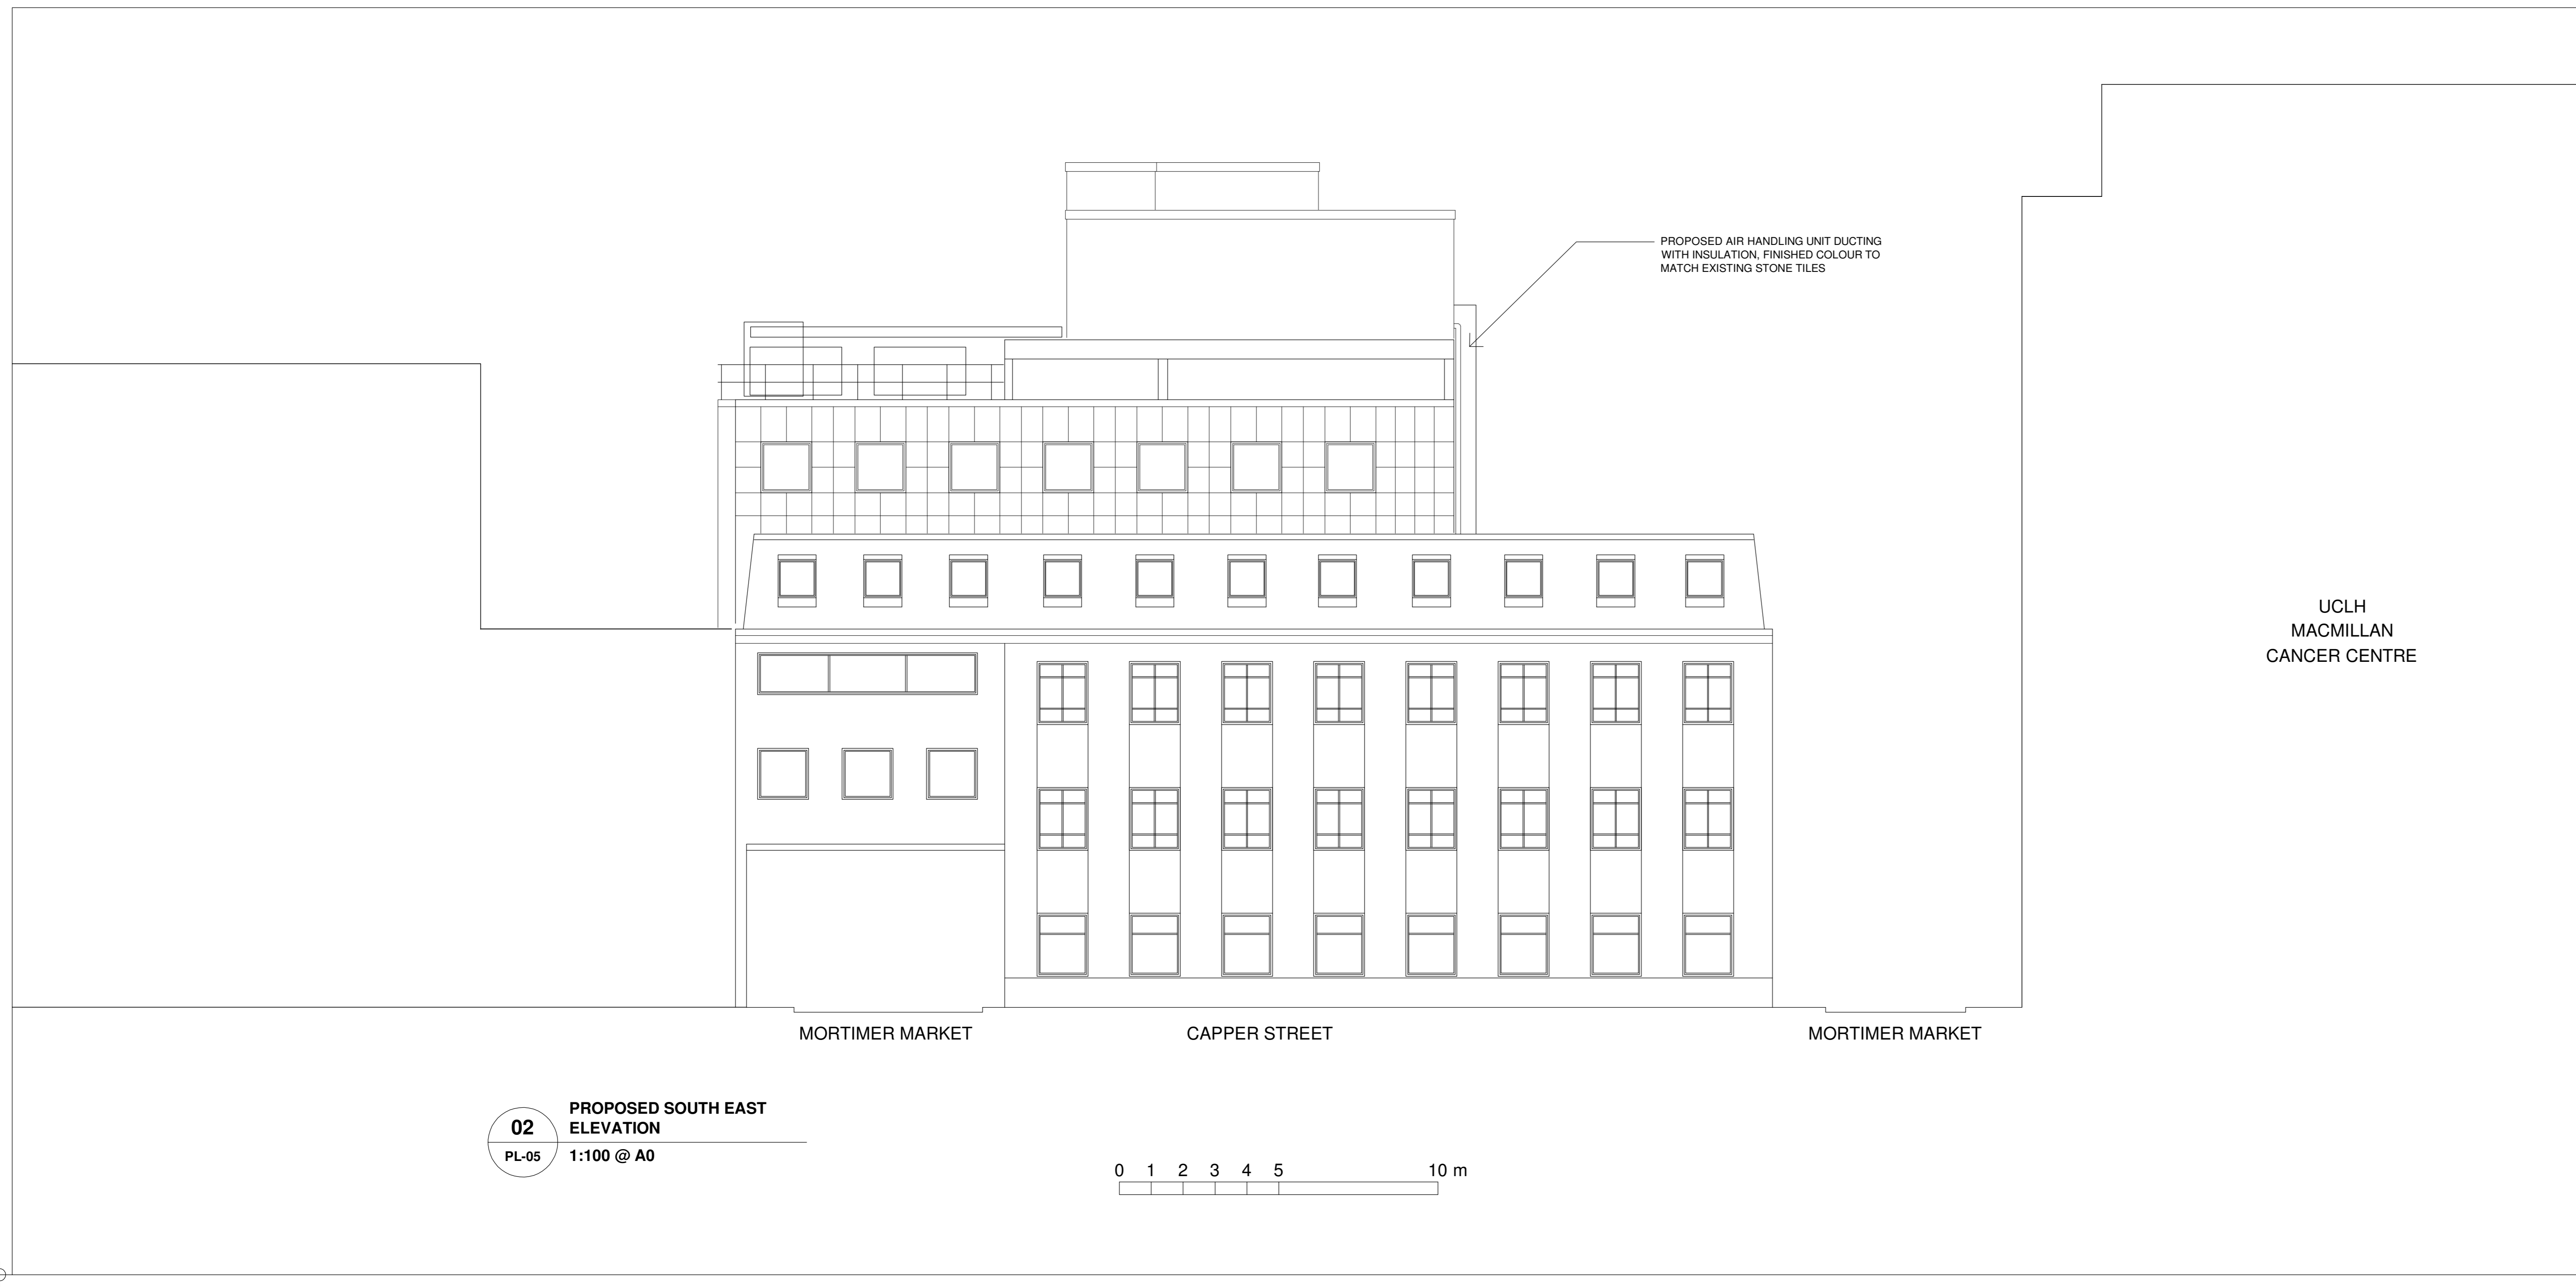

for CONTRACT

REV.	DATE	AMENDMENTS
A	20.12.2013	ISSUED FOR CONTRACT




THIS DRAWING AND ANY WORK EXECUTED FROM IT IS COPYRIGHT OF JHA AND MAY NOT BE REPRODUCED IN ANY FORM WHATSOEVER WITHOUT EXPRESS WRITTEN CONSENT.



PROJECT	MORTIMER MARKET LONDON WC1E 6JD	
DRAWING	EXISTING SOUTH EAST ELEV. PROPOSED SOUTH EAST ELEV. ELEVATION - LOCATION PLAN	
SCALE	1:100 @ A0 & 1:200 @ A0	
DATE	OCTOBER 2013	
DRAWN BY	WWC	CHECKED BY JH
DRAWING NO	248-PL-05	REV A

GENERAL NOTES

THIS SCHEME IS SUBJECT TO TOWN PLANNING AND ALL OTHER NECESSARY CONSENTS.
 DIMENSIONS, AREAS AND LEVELS WHERE GIVEN ARE ONLY APPROXIMATE AND SUBJECT TO SITE SURVEY. ALL DIMENSIONS ARE TO BE CHECKED ON SITE. DO NOT SCALE.
 THIS DRAWING IS TO BE READ IN CONJUNCTION WITH ALL RELEVANT CONSULTANTS' AND/OR SPECIALISTS' DRAWINGS/DOCUMENTS. ANY DISCREPANCIES OR VARIATIONS ARE TO BE NOTIFIED TO THE DESIGNER BEFORE THE AFFECTED WORK COMMENCES.
 ALL QUERIES RELATING TO DESIGN OF FOUNDATIONS, FLOOR SLABS AND ANY STRUCTURAL ELEMENTS ARE TO BE REFERRED TO THE STRUCTURAL ENGINEERING CONSULTANT FOR RESOLUTION.
 ALL FEASIBILITY STUDIES ARE SUBJECT TO FULL SITE SURVEY.
 THE WORKMANSHIP OF ALL RELEVANT TRADES AND BUILDING OPERATIONS SHALL COMPLY WITH THE RECOMMENDATIONS OF BRITISH STANDARD (BS) 8000:1989 PARTS 1-15 INCLUSIVE.
 ALL DESIGN AND CONSTRUCTION IS TO BE IN ACCORDANCE WITH THE CONSTRUCTION, DESIGN AND MANAGEMENT REGULATIONS 1994.

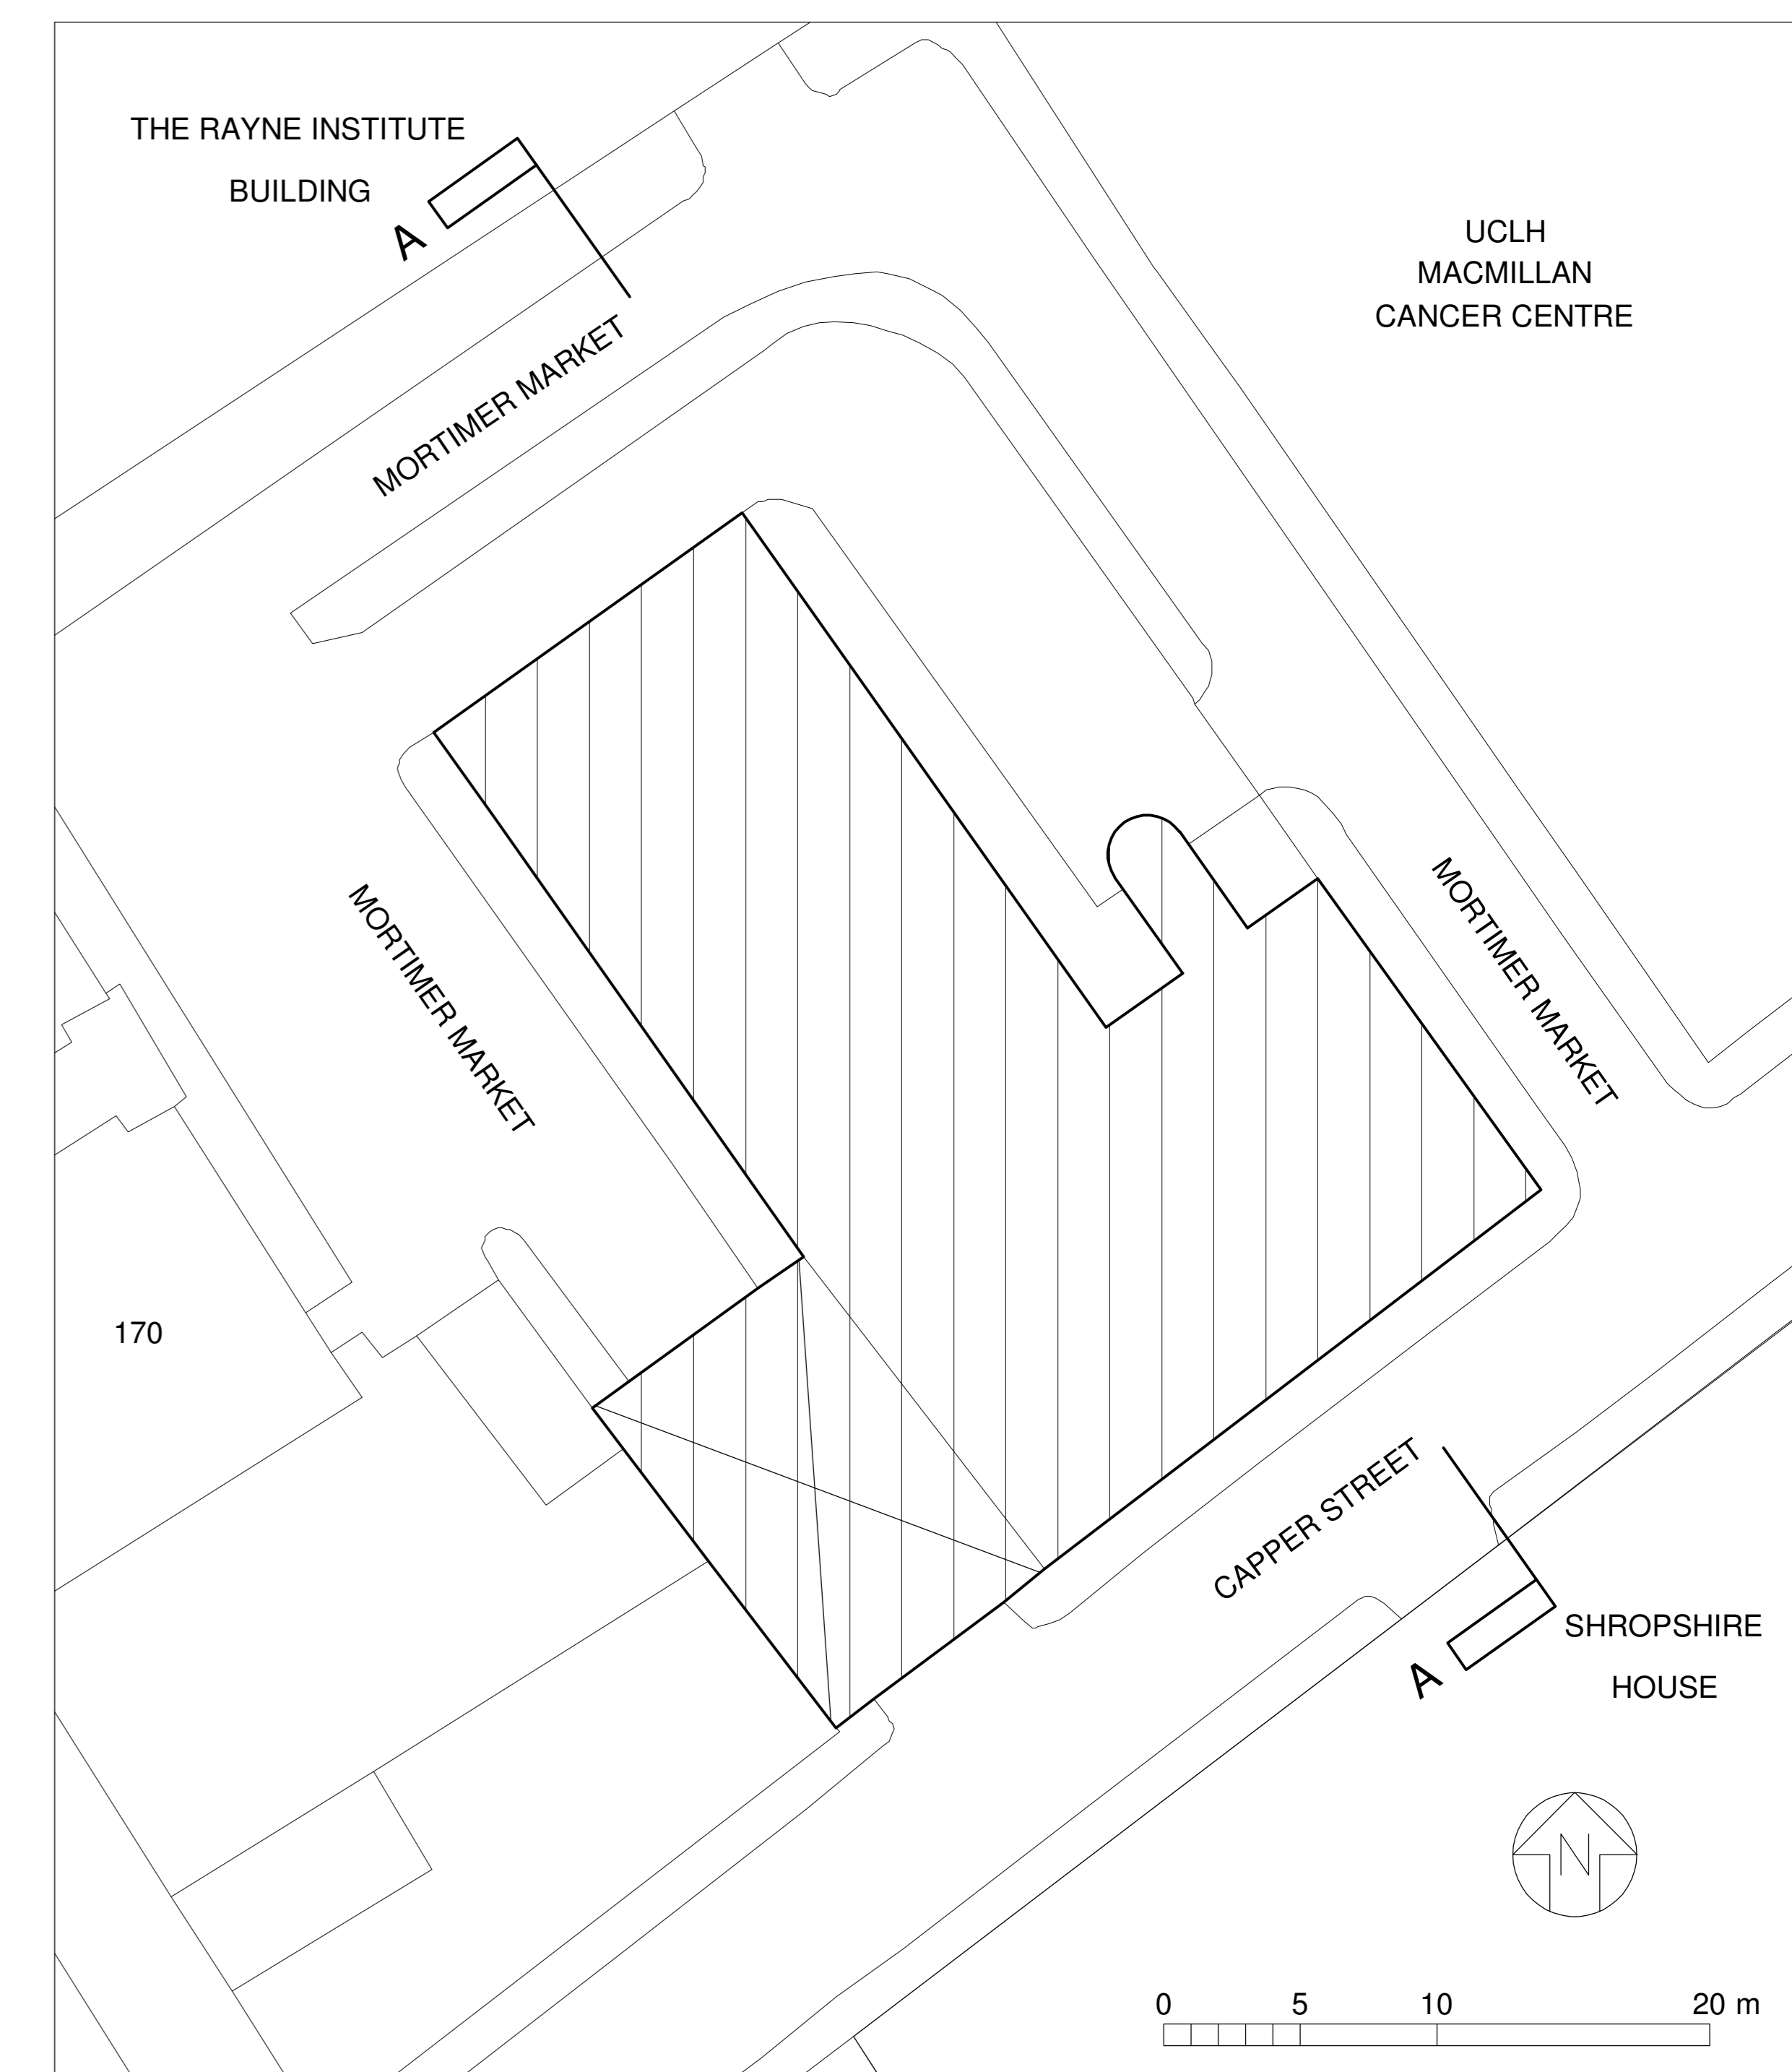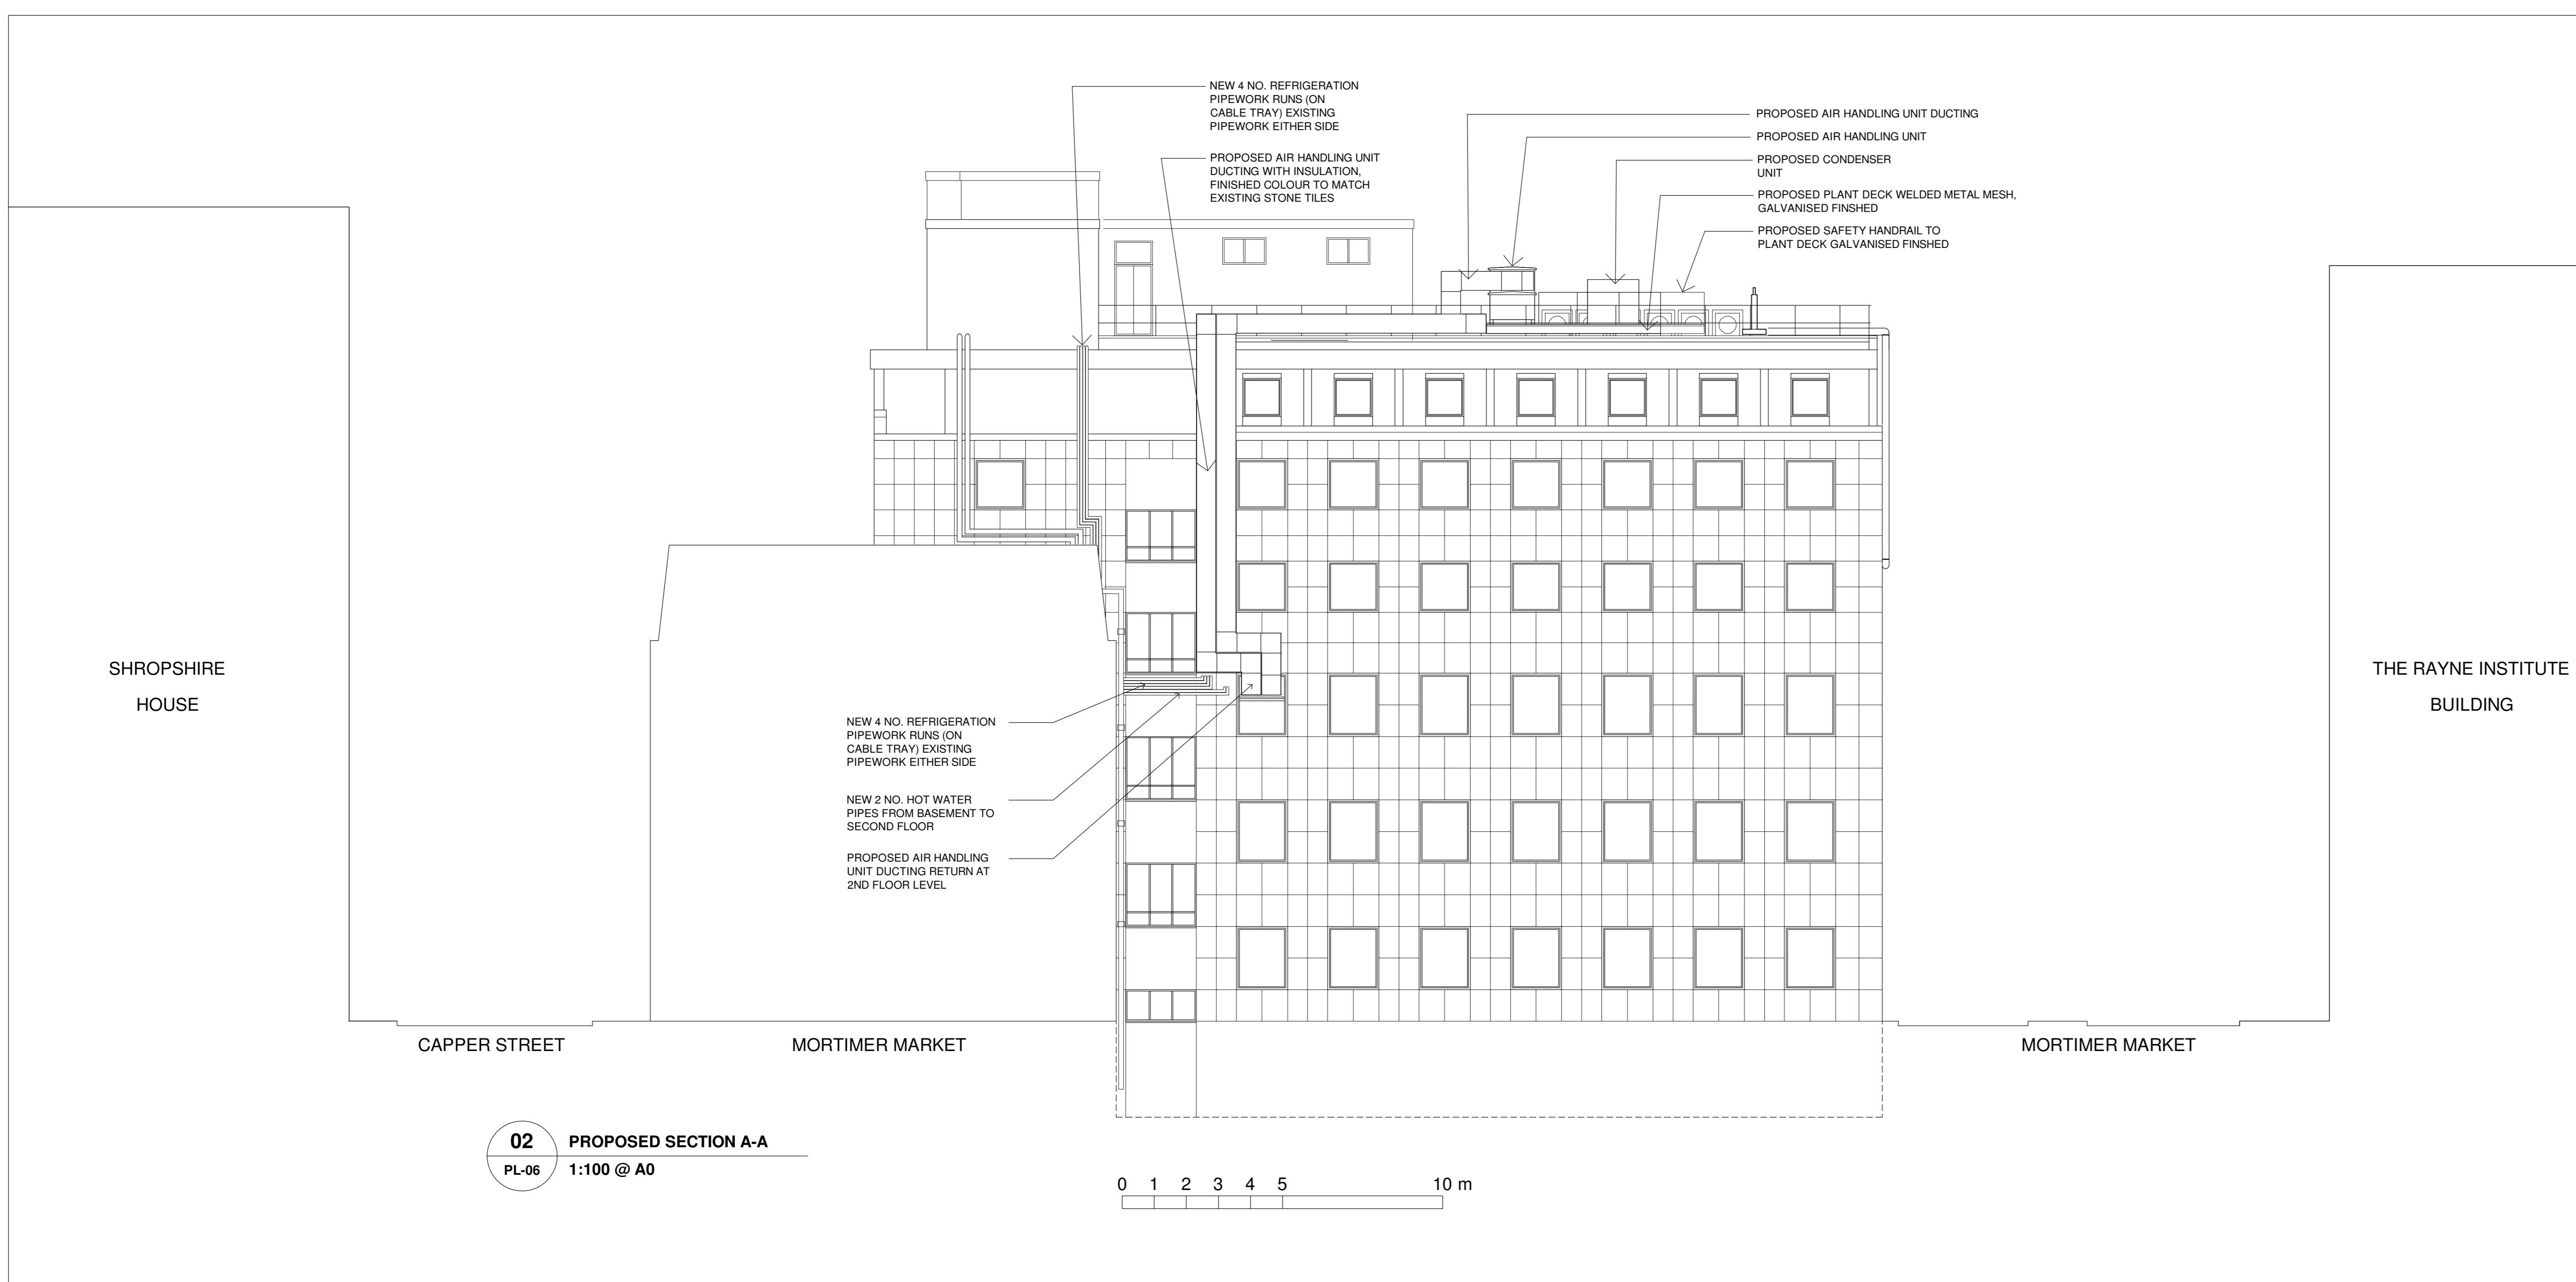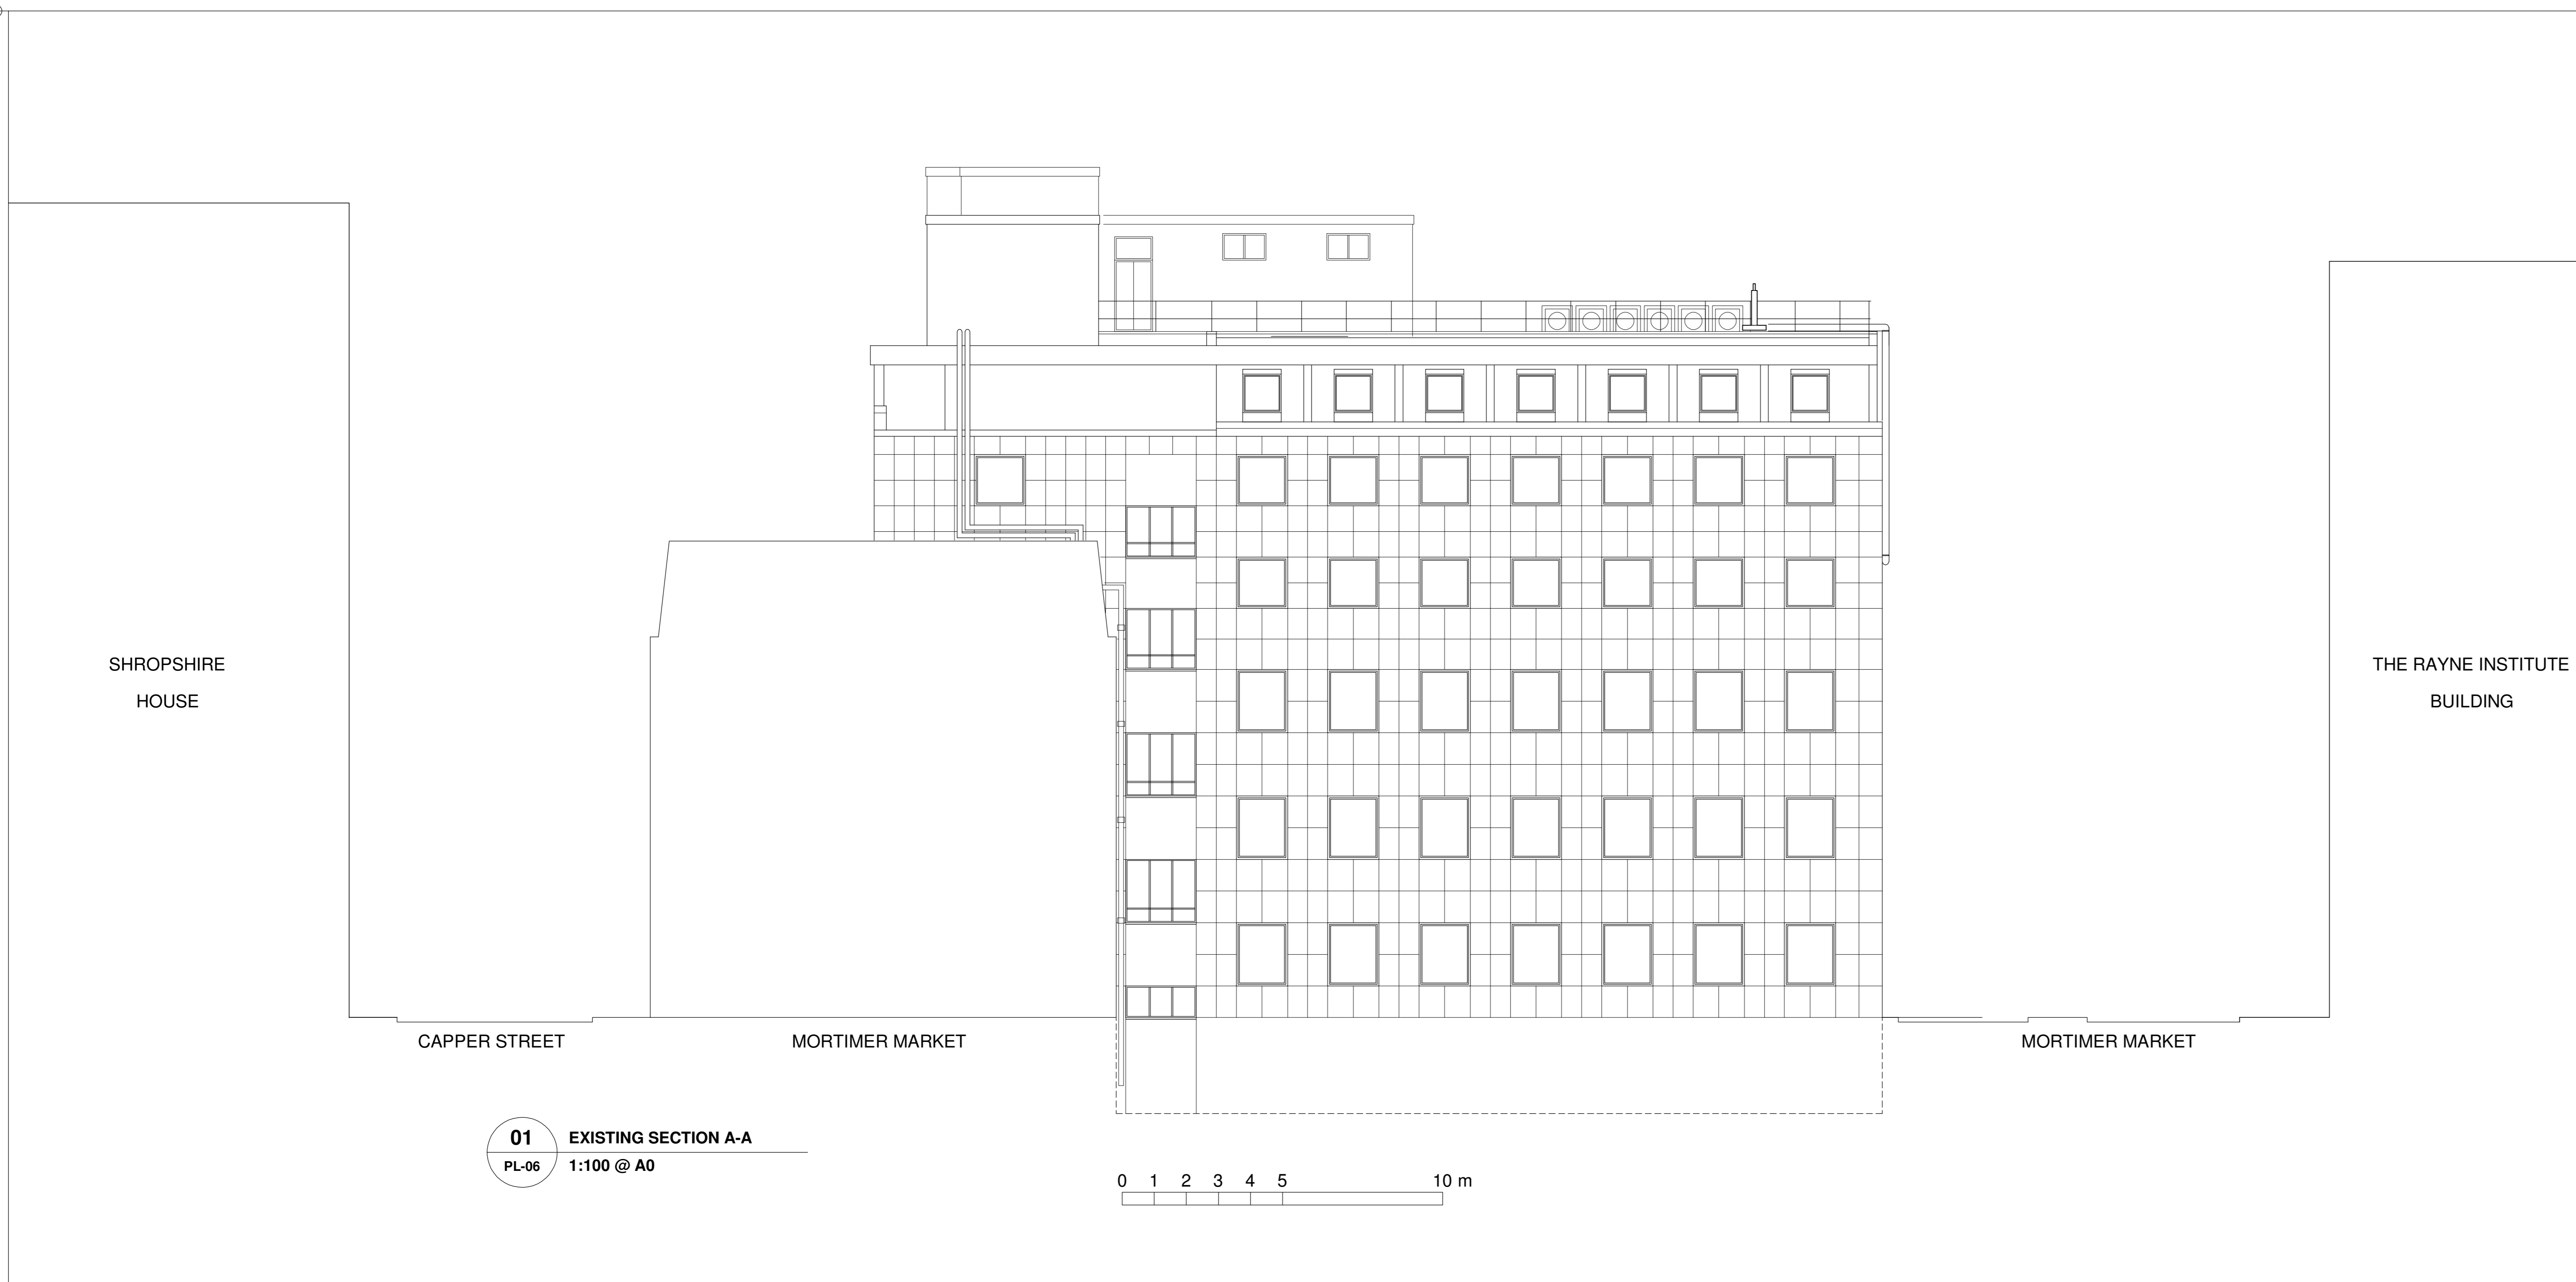

for CONTRACT

REV.	DATE	AMENDMENTS
A	20.12.2013	ISSUED FOR CONTRACT
B	09.01.2014	REVISED FOR PLANNING
		PIPEWORK AND NOTES ADDED

THIS DRAWING AND ANY WORK EXECUTED FROM IT IS COPYRIGHT OF JHA AND MAY NOT BE REPRODUCED IN ANY FORM WHATSOEVER WITHOUT EXPRESS WRITTEN CONSENT.




jha
 architecture + interior design

Suite 7, Galley House
 Moon Lane, Barnet, Herts, EN5 5YL
 t 020 8449 5999 f 020 8440 2488
 office@jhaid.co.uk www.jhaid.co.uk

PROJECT	MORTIMER MARKET LONDON WC1E 6JD
DRAWING	EXISTING & PROPOSED SECTION A-A
SCALE	1:100 @ A0 & 1:200 @ A0
DATE	OCTOBER 2013
DRAWN BY	WWC
CHECKED BY	JH
DRAWING NO	248-PL-06
REV	B

GENERAL NOTES

THIS SCHEME IS SUBJECT TO TOWN PLANNING AND ALL OTHER NECESSARY CONSENTS. DIMENSIONS, AREAS AND LEVELS WHERE GIVEN ARE ONLY APPROXIMATE AND SUBJECT TO SITE SURVEY. ALL DIMENSIONS ARE TO BE CHECKED ON SITE. DO NOT SCALE.
 THIS DRAWING IS TO BE READ IN CONJUNCTION WITH ALL RELEVANT CONSULTANTS' AND/OR SPECIALISTS' DRAWINGS/DOCUMENTS. ANY DISCREPANCIES OR VARIATIONS ARE TO BE NOTIFIED TO THE DESIGNER BEFORE THE AFFECTED WORK COMMENCES.
 ALL QUERIES RELATING TO DESIGN OF FOUNDATIONS, FLOOR SLABS AND ANY STRUCTURAL ELEMENTS ARE TO BE REFERRED TO THE STRUCTURAL ENGINEERING CONSULTANT FOR RESOLUTION.
 ALL FEASIBILITY STUDIES ARE SUBJECT TO FULL SITE SURVEY.
 THE WORKMANSHIP OF ALL RELEVANT TRADES AND BUILDING OPERATIONS SHALL COMPLY WITH THE RECOMMENDATIONS OF BRITISH STANDARD (BS) 8000:1989 PARTS 1-15 INCLUSIVE.
 ALL DESIGN AND CONSTRUCTION IS TO BE IN ACCORDANCE WITH THE CONSTRUCTION, DESIGN AND MANAGEMENT REGULATIONS 1994.

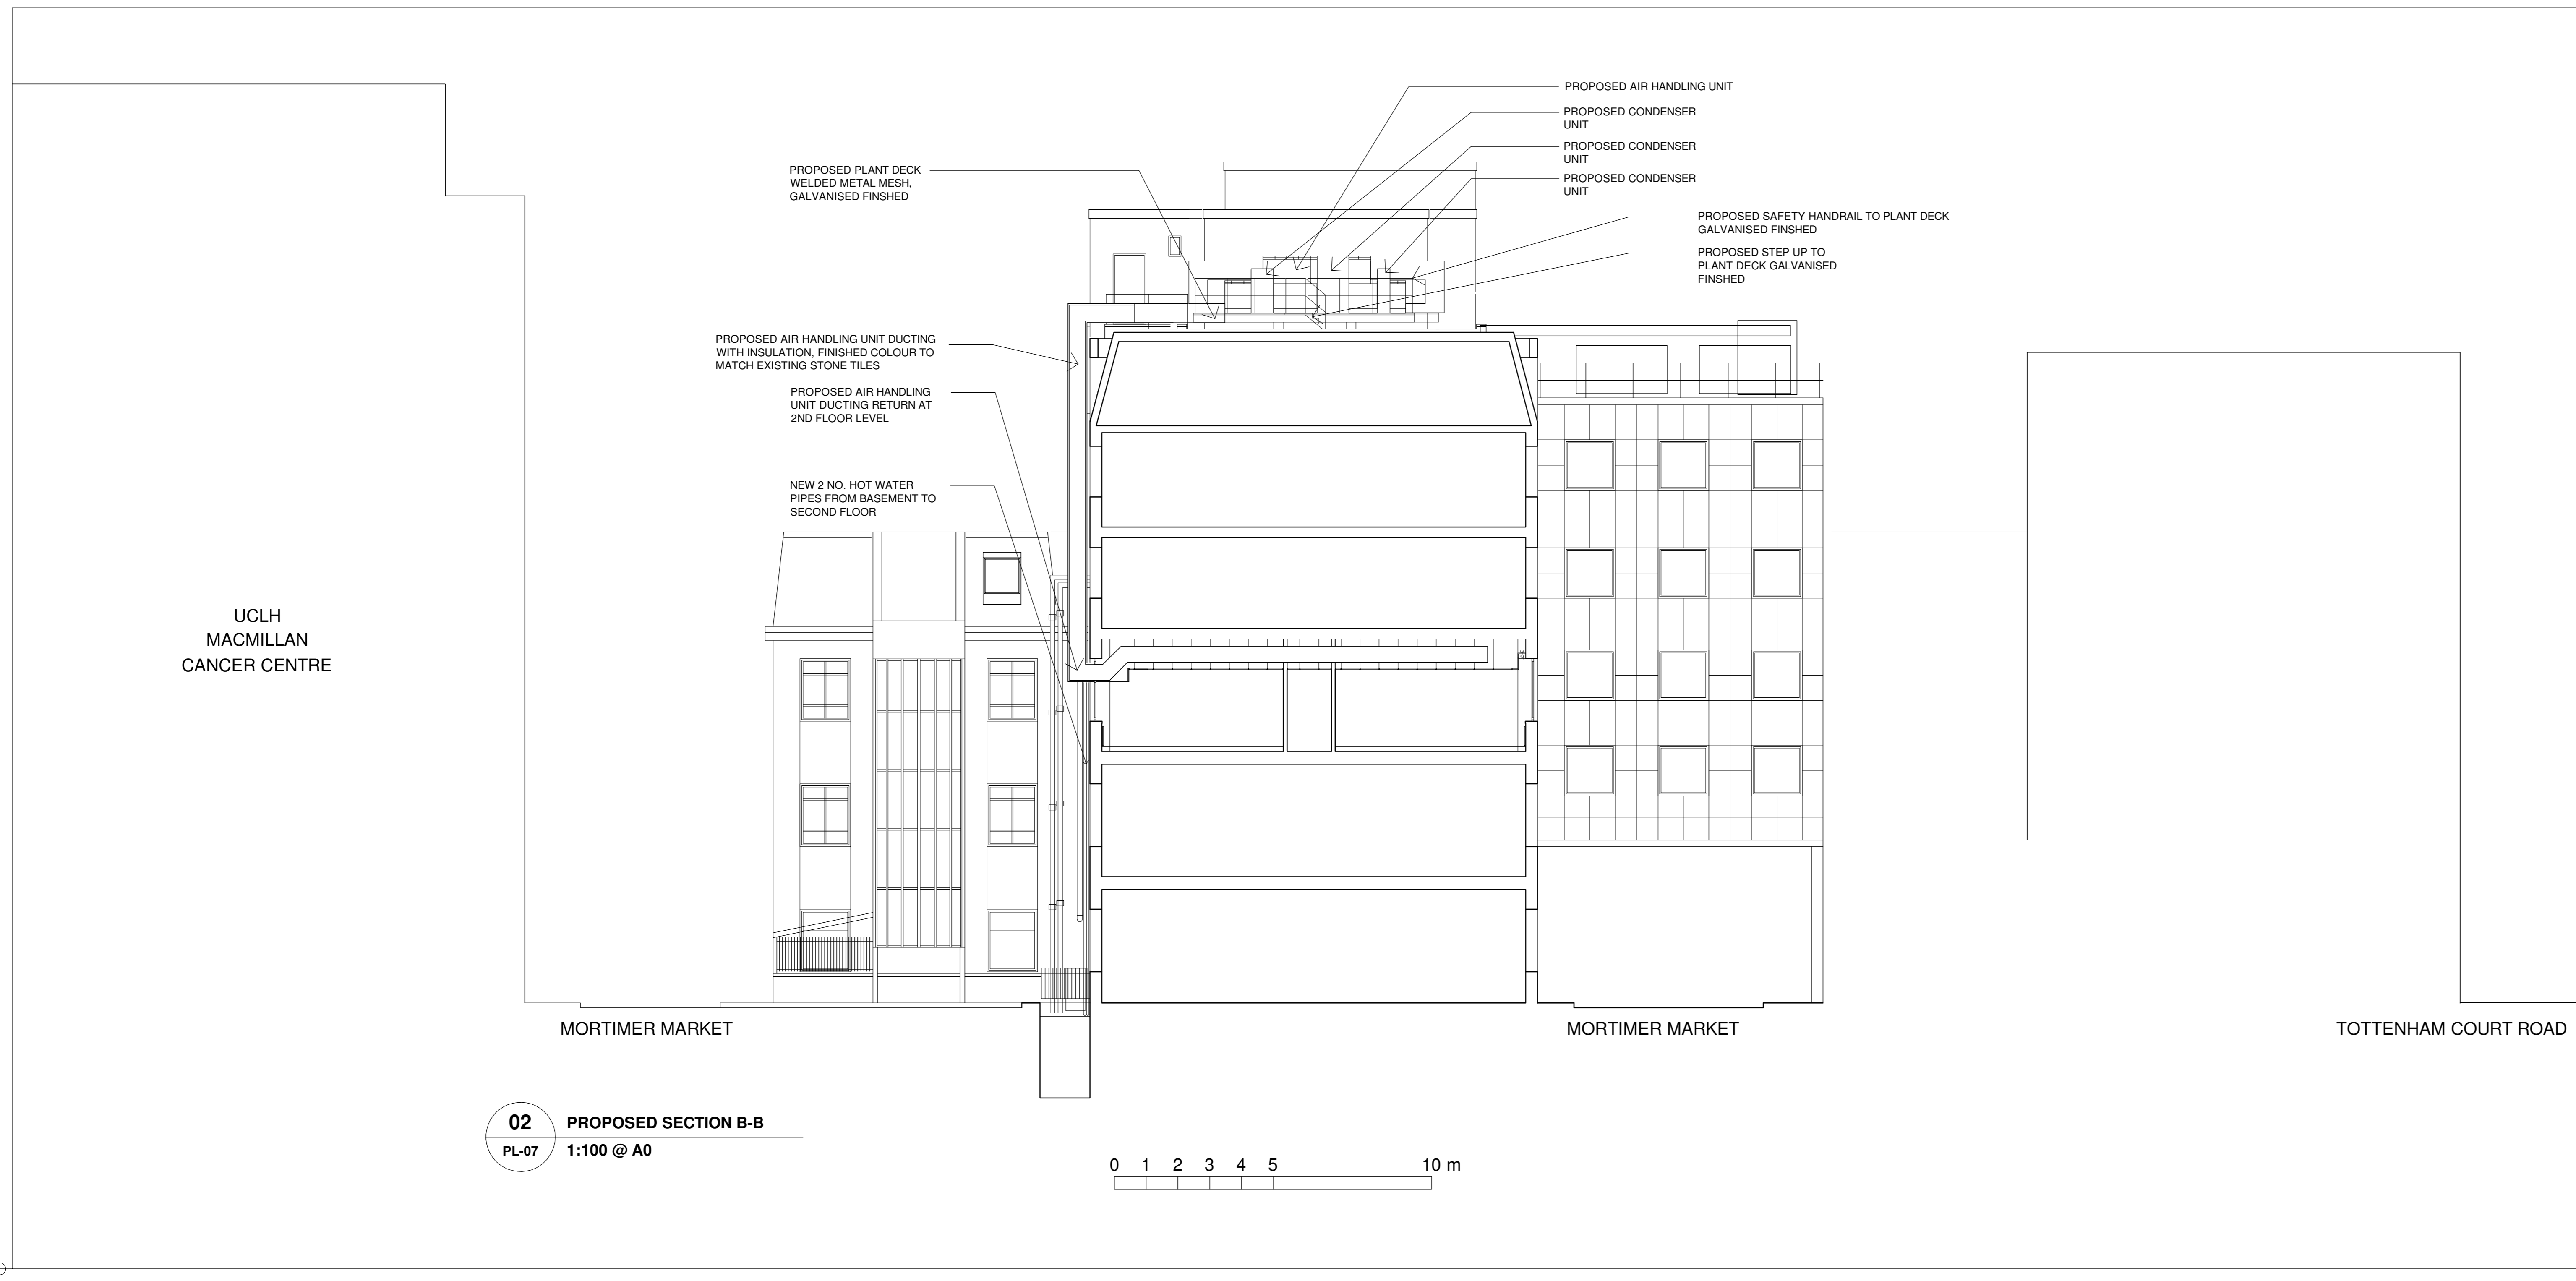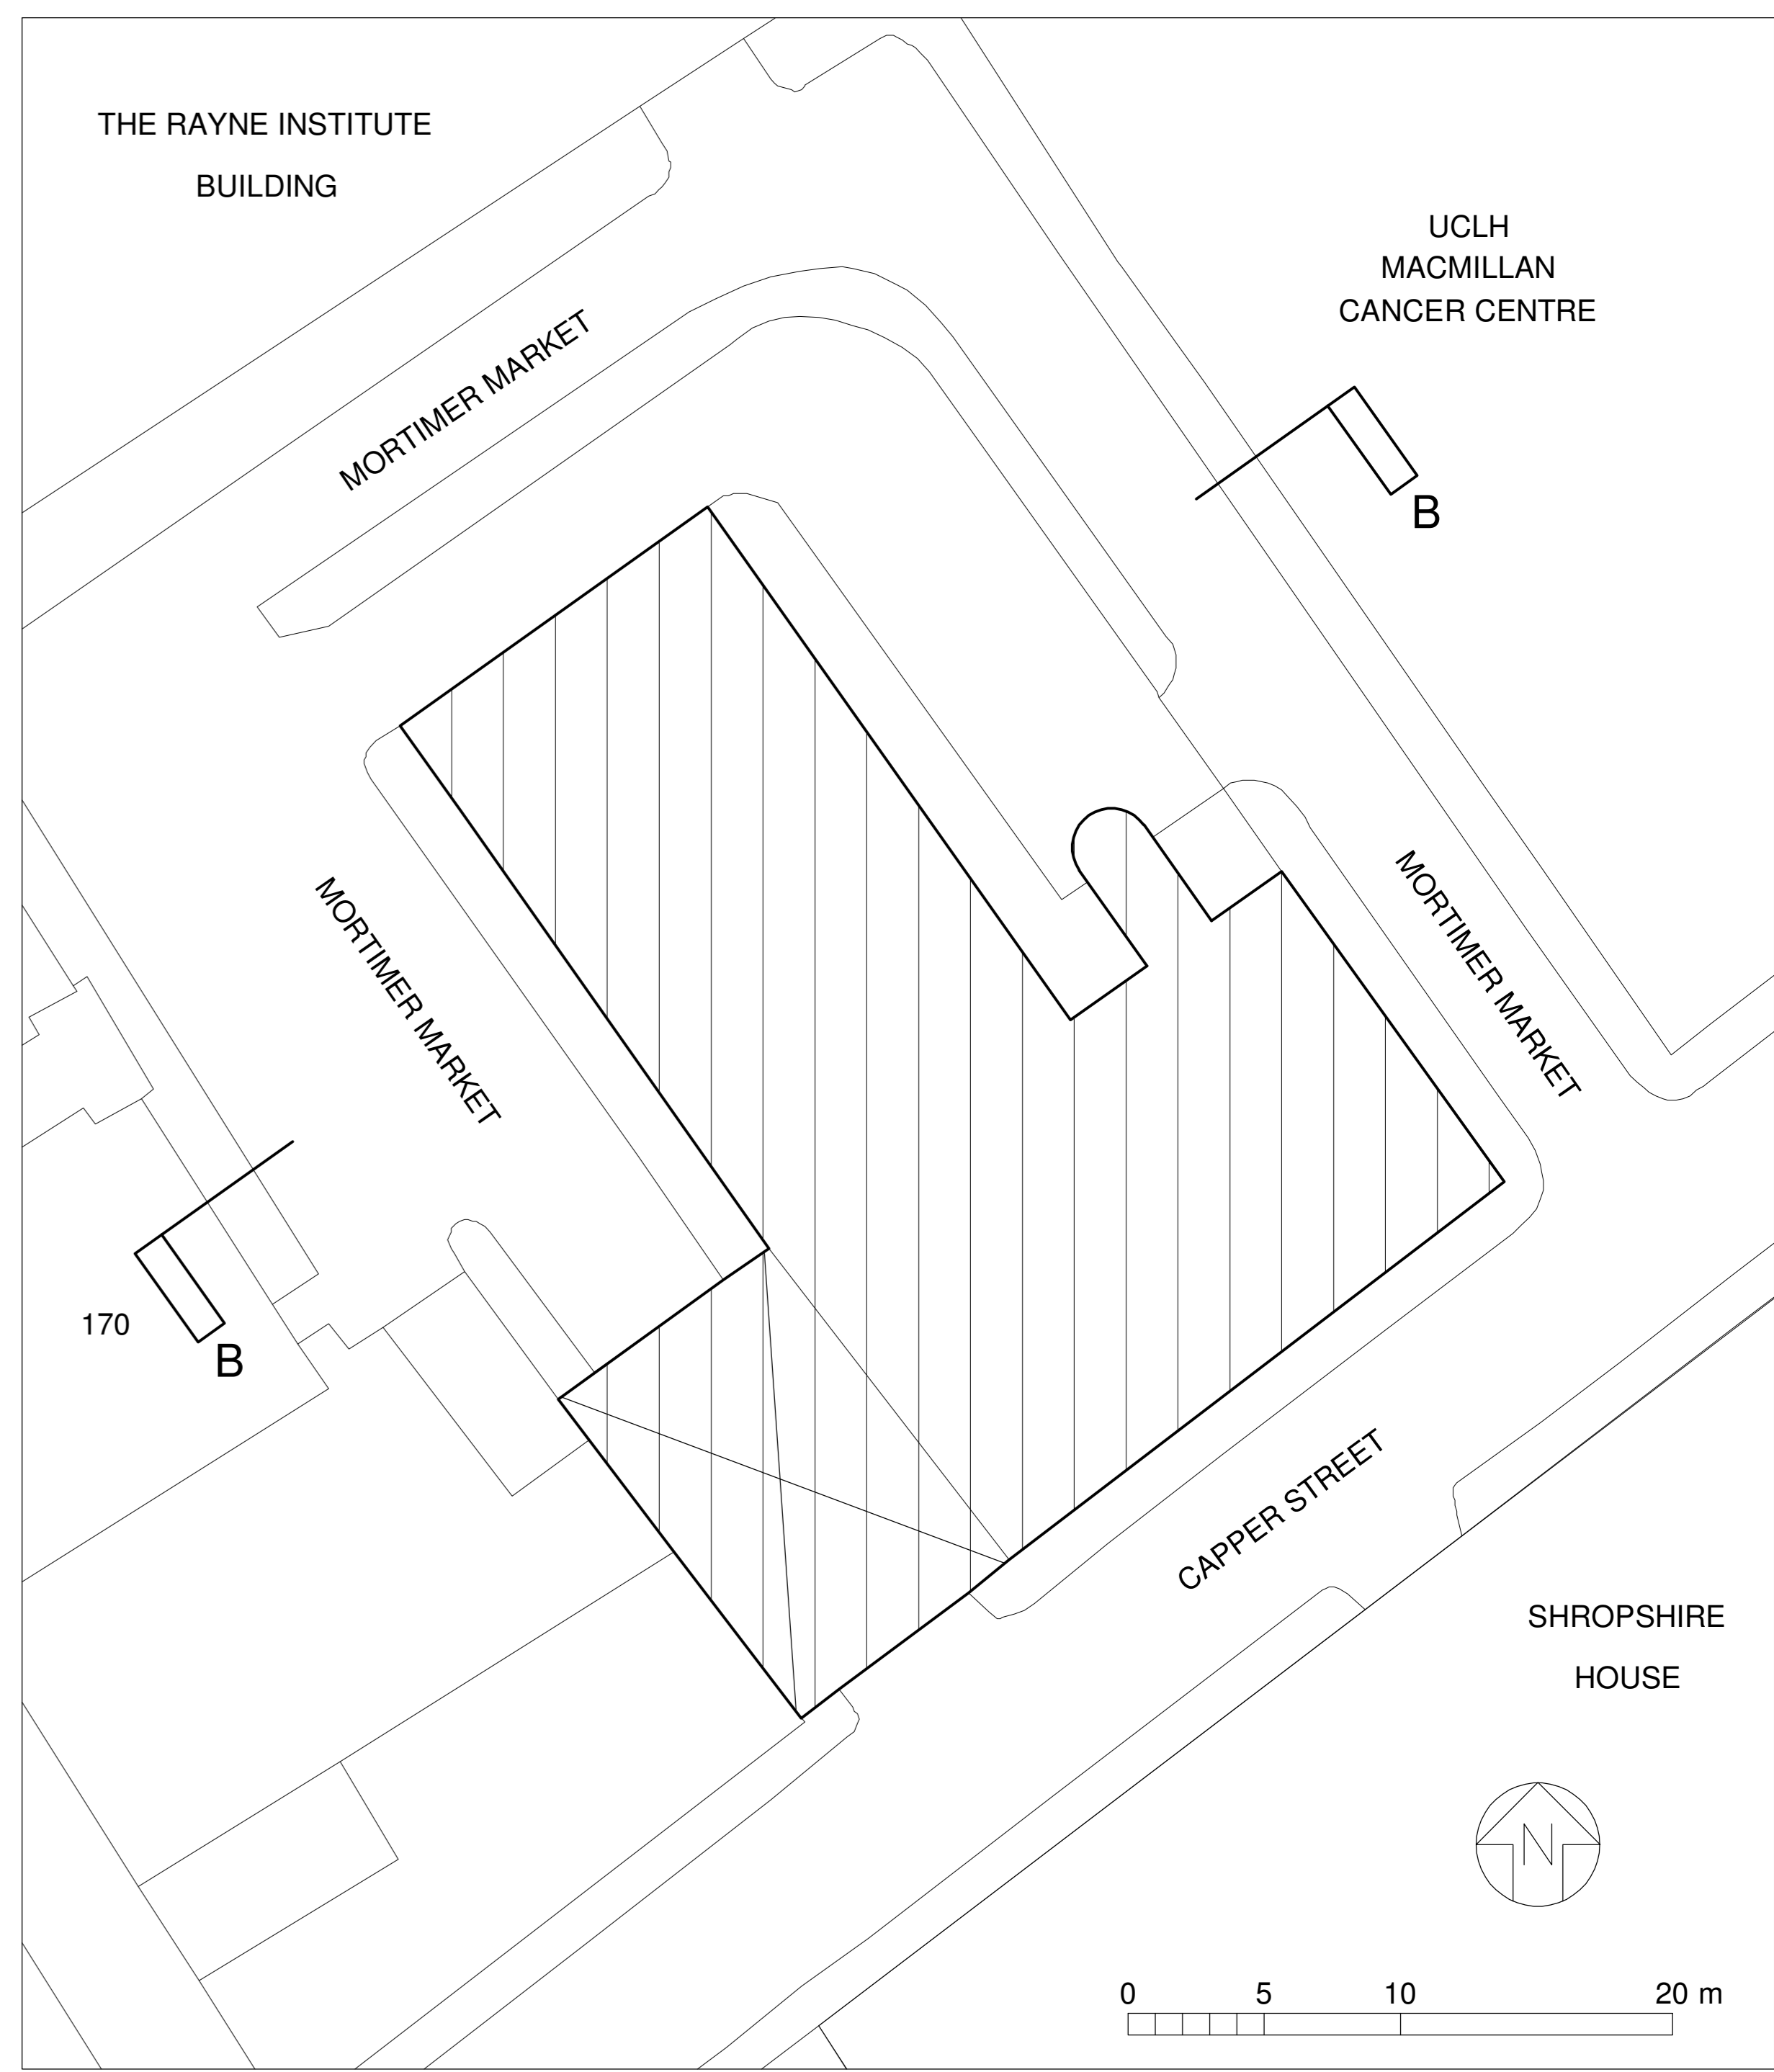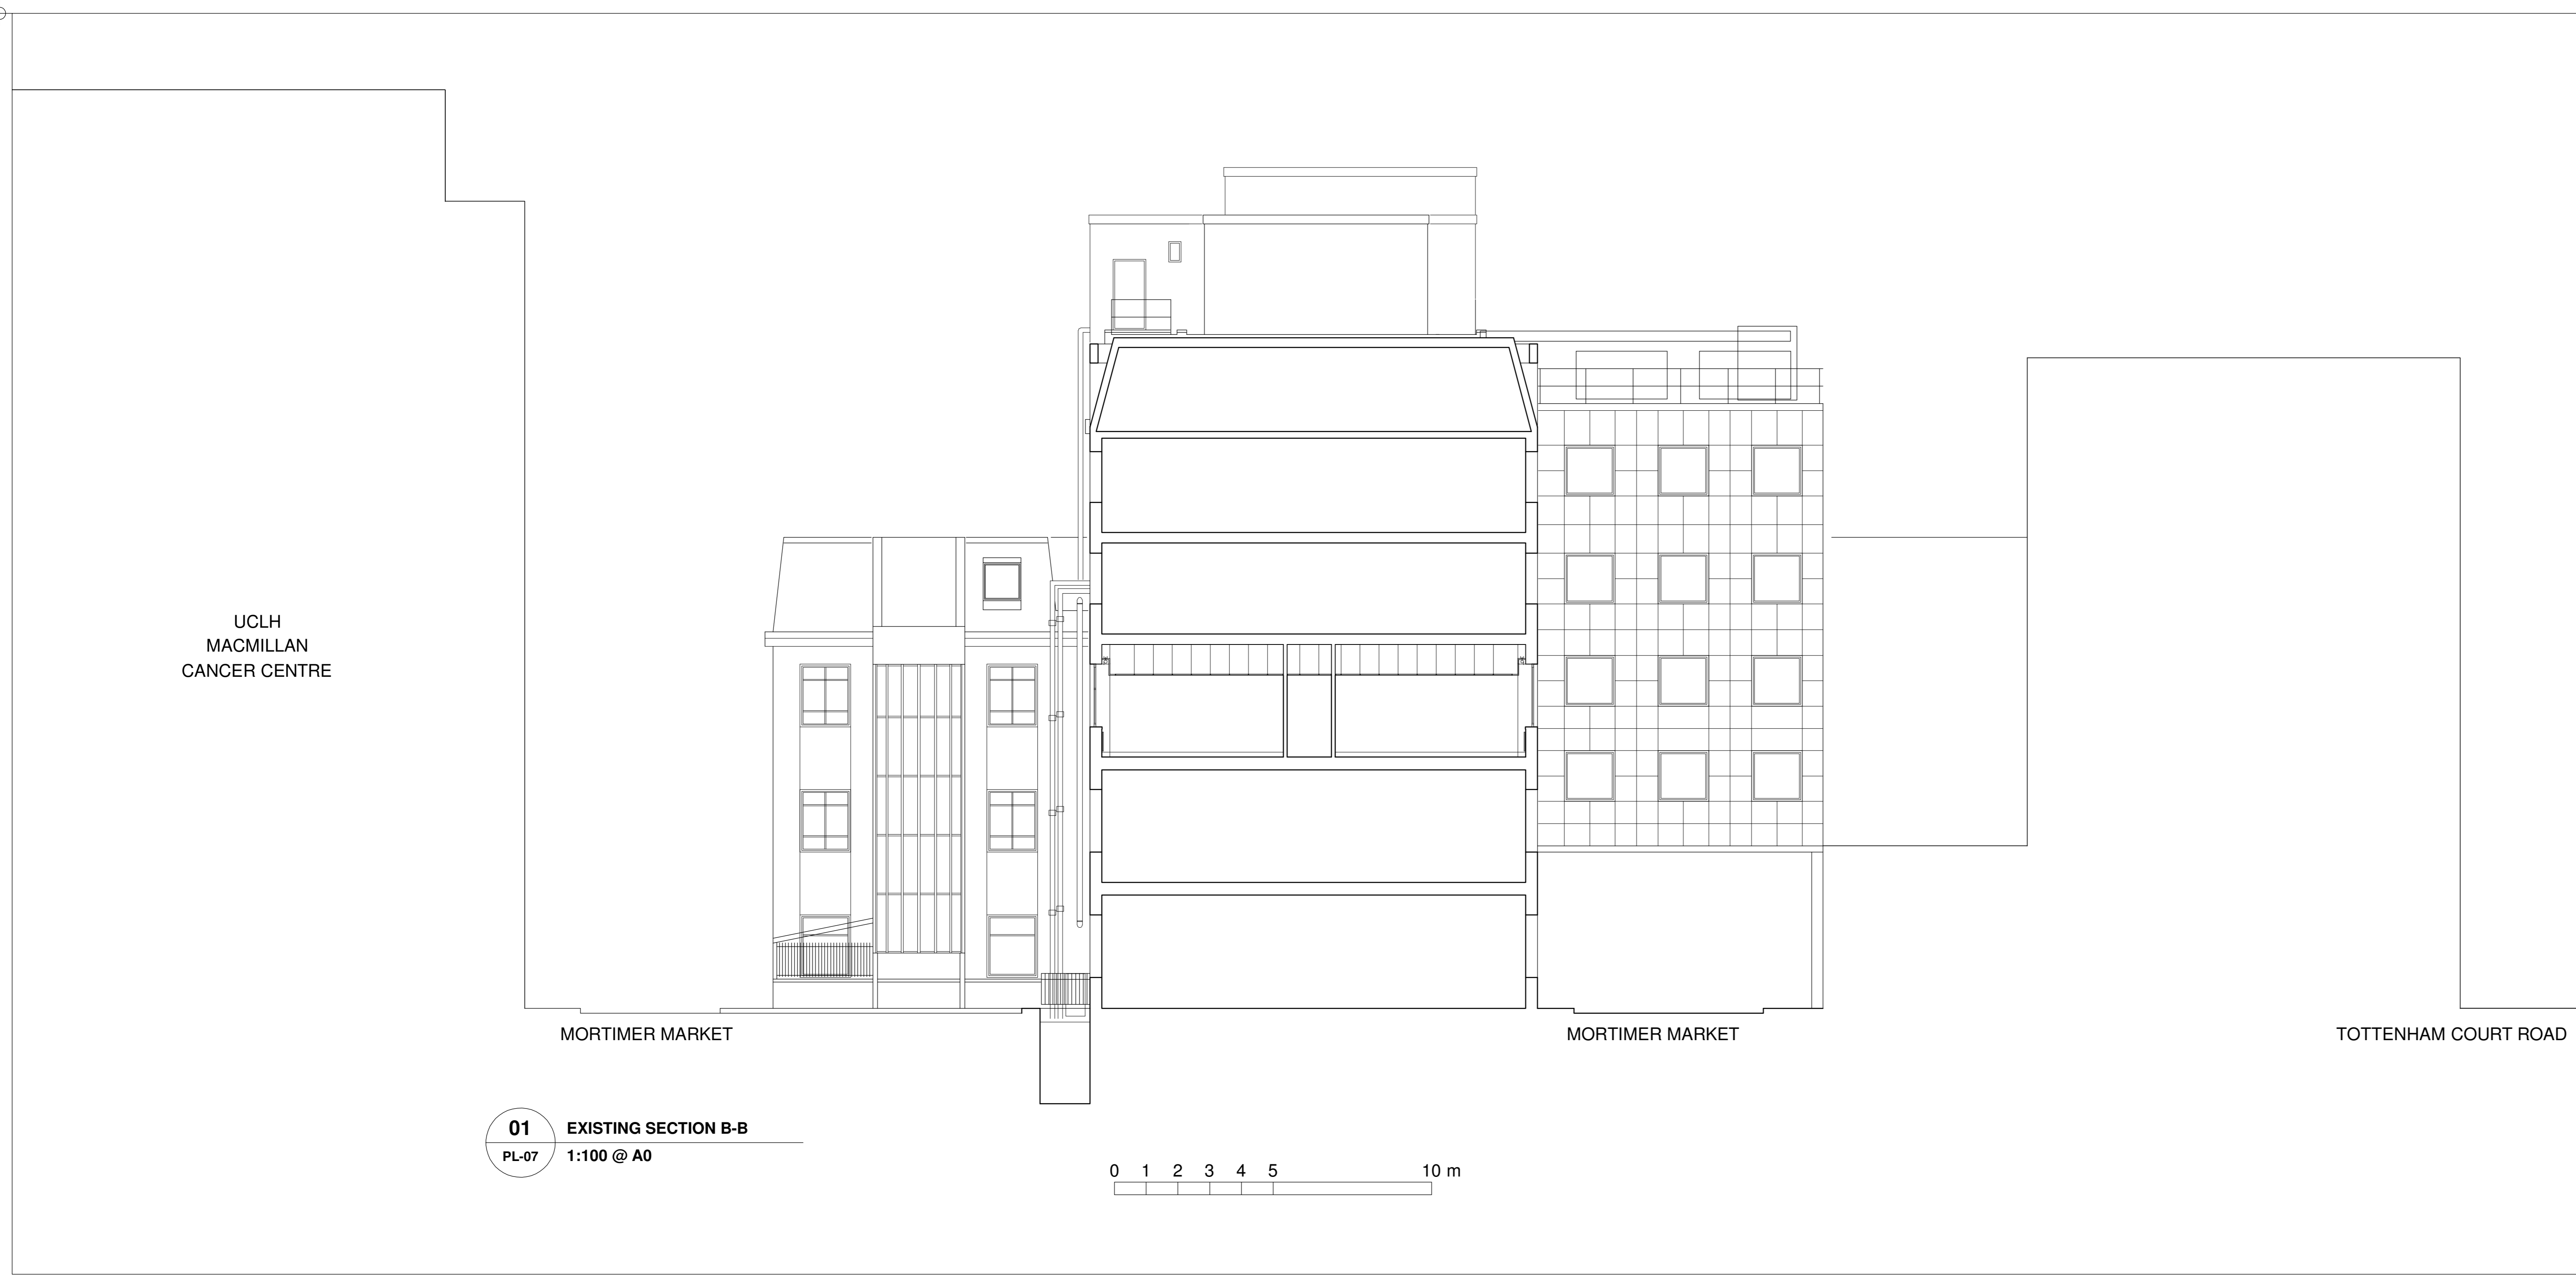

for CONTRACT

REV.	DATE	AMENDMENTS
A	20.12.2013	ISSUED FOR CONTRACT
B	09.01.2014	REVISED FOR PLANNING
PIPERWORK AND NOTES ADDED		

THIS DRAWING AND ANY WORK EXECUTED FROM IT IS COPYRIGHT OF JHA AND MAY NOT BE REPRODUCED IN ANY FORM WHATSOEVER WITHOUT EXPRESS WRITTEN CONSENT.



PROJECT	MORTIMER MARKET LONDON WC1E 6JD
DRAWING	EXISTING & PROPOSED SECTION B-B
SCALE	1:100 @ A0 & 1:200 @ A0
DATE	OCTOBER 2013
DRAWN BY	WVC
CHECKED BY	JH
DRAWING NO	248-PL-07
REV	B