
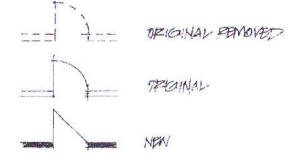


14 TEMPLEWOOD AVENUE  
HAMPSTEAD  
LONDON NWS 7XA

GROUND FLOOR PLAN - AS CONVERTED + AMENDED TO DATE

SCALE: 1:100 DATE: APPROX 2009

DRAWING NO. D0924/6


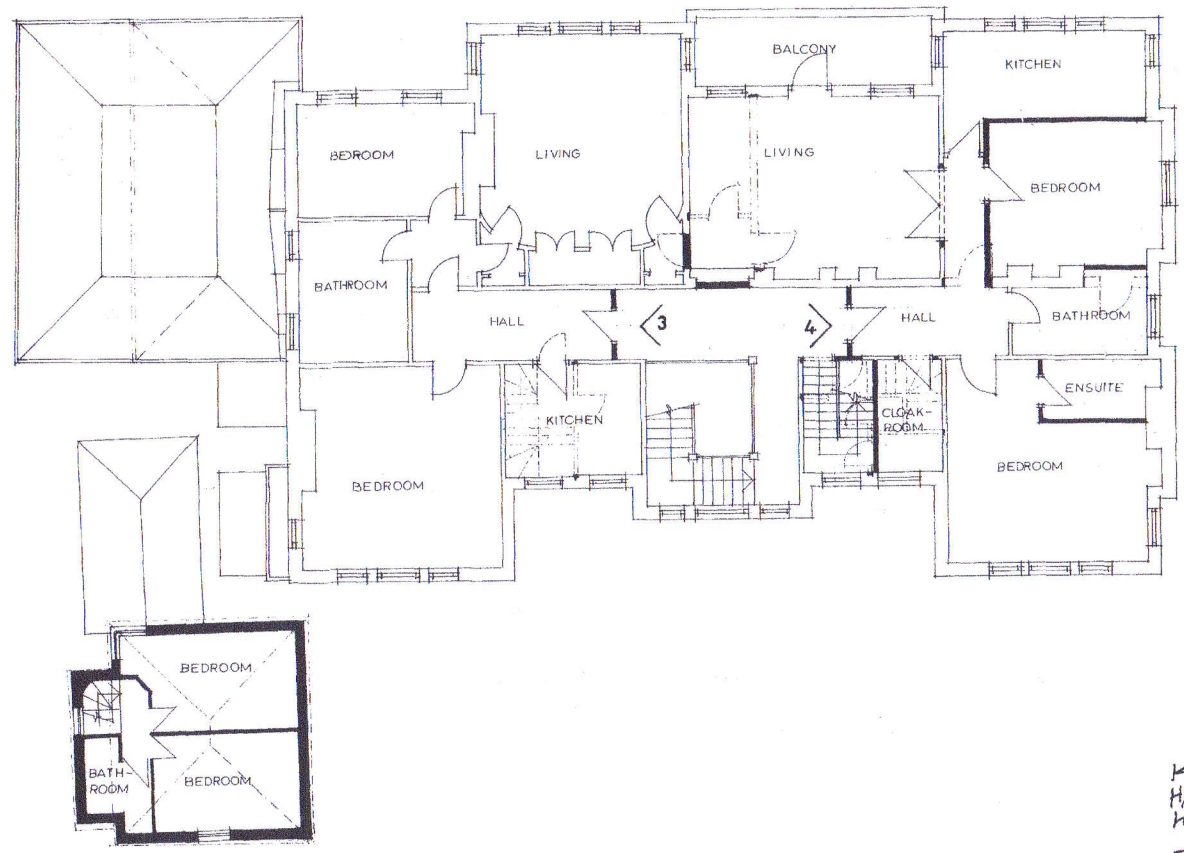


14 TEMPLEWOOD AVENUE  
HAMPSHIRE  
LONDON NW3 7XA

FIRST FLOOR PLAN AS CONVERTED + ALTERED TO DATE

SCALE: 1:100 DATE: AUGUST 2000

DRAWING NO. D0924/5

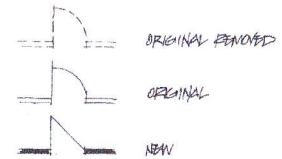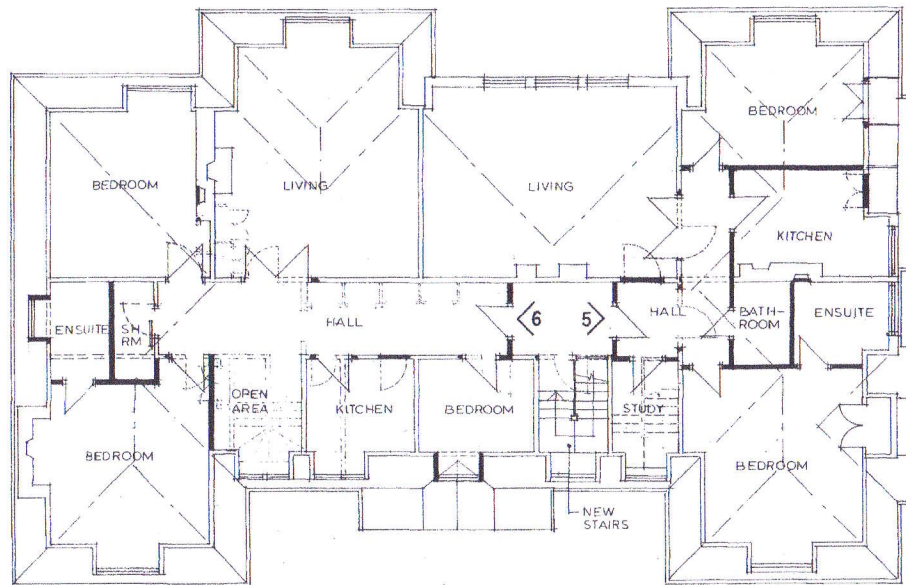

14 TEMPLEWOOD AVENUE  
HAMPSHIRE  
LONDON NW3 7XA

SECOND FLOOR PLAN AS CONVERTED & ALTERED TO DATE

SCALE: 1:100 DATE: AUGUST 2000

DRAWING NO D0024/4