


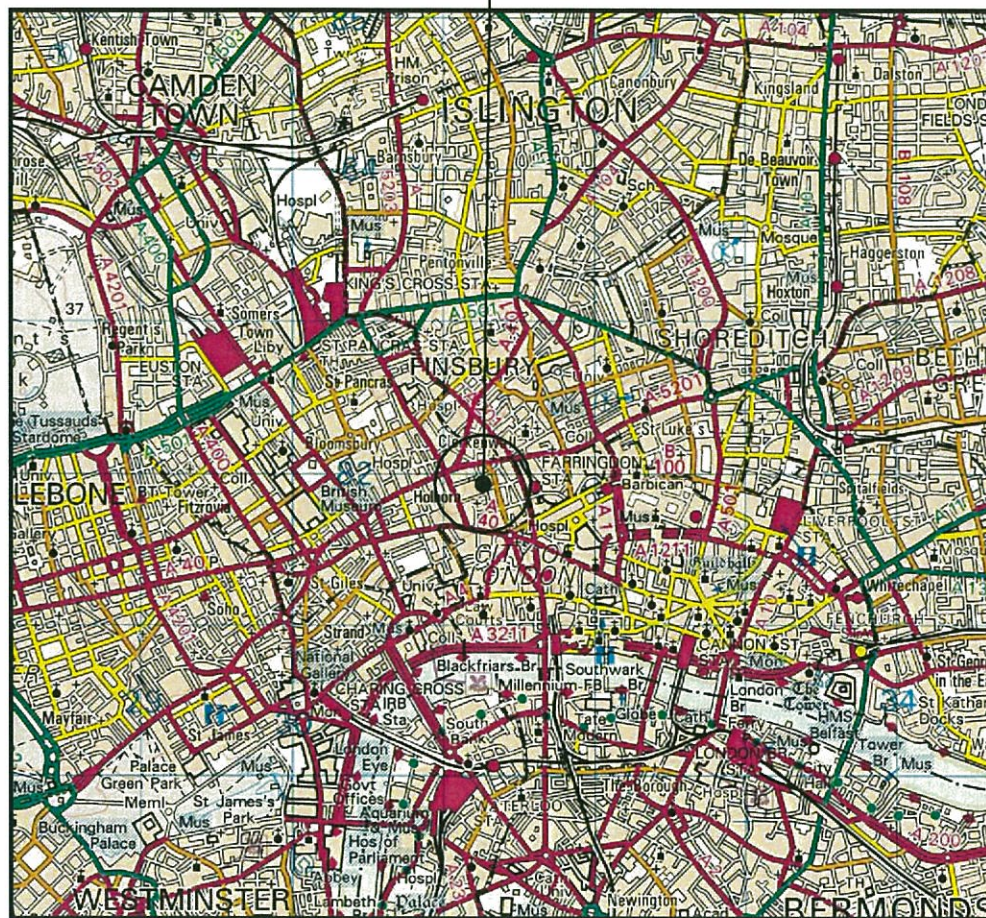


SITE LOCATION

(Scale 1:50000)
Ordnance Survey map extract
based upon Landranger map series
with the permission of the controller of
Her Majesty's Stationery Office
Mono Consultants Limited licence no. ES100017753
Crown copyright.




SITE PHOTOGRAPH

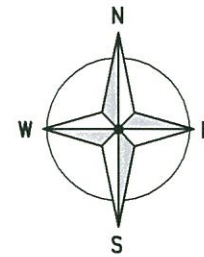

1820 00

1819 00

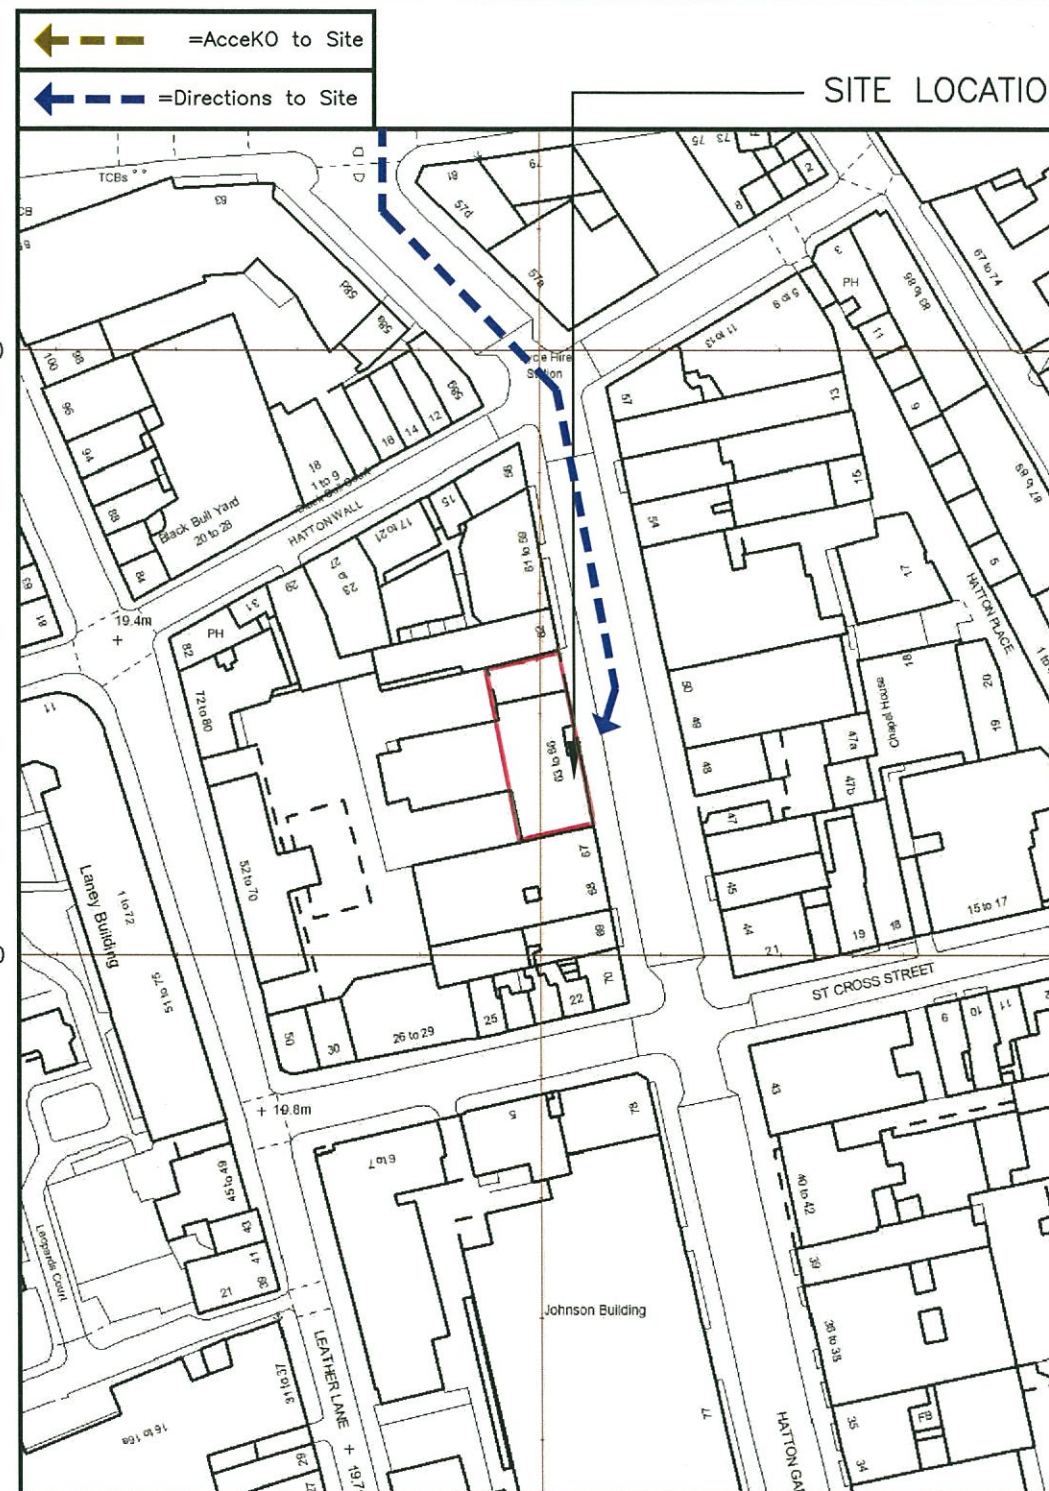

DETAILED SITE LOCATION

(Scale 1:1250)

Based upon Ordnance Survey map extract
with the permission of the Controller of
Her Majesty's Stationery Office.
Crown copyright.
Mono Consultants Limited licence no. ES100017753
Promap licence no. A152065A0001

Notes:
1 ALL DIMENSIONS ARE IN MM UNLESS NOTED OTHERWISE

N.G.R. E: 531300 N: 181926

Directions

ON CLERKENWELL RD/A5201, HEAD WEST ON
CLERKENWELL RD/A5201 TOWARD HERBAL HILL
TURN LEFT ONTO HATTON GARDEN/B521
DESTINATION WILL BE ON THE RIGHT

REV	MODIFICATION	BY	CH	DATE
B	Scheme amended	KO	SDR	18.03.14
A	Issued for Approval	KO	SDR	18.12.13


mono #
MONO CONSULTANTS LIMITED
No. 58 Cygnet Court
Timothy's Bridge Road
Stratford-upon-Avon
Warwickshire
CV37 9NW
t. 44 (0)1789 206500
f. 44 (0)1789 206529
www.monoconsultants.com



Cell Name		Opt
63-66 HATTON GARDEN		-
Cell ID No		
CTIL	Host	Sharer
(CTIL) 136441	(VF) 34567	(TEF) TBC
Site Address / Contact Details		

63-66, HATTON GARDEN
LONDON
EC1N 8LE

Drawing Title: SITE LOCATION MAPS			
Purpose of iKou: PLANNING			
Drawing Number: 100			
Scale: As Shown	Drawn: KO	Date: 18.12.13	Issue: B
Checked: SDR	Date: 18.12.13	Approved: AE	

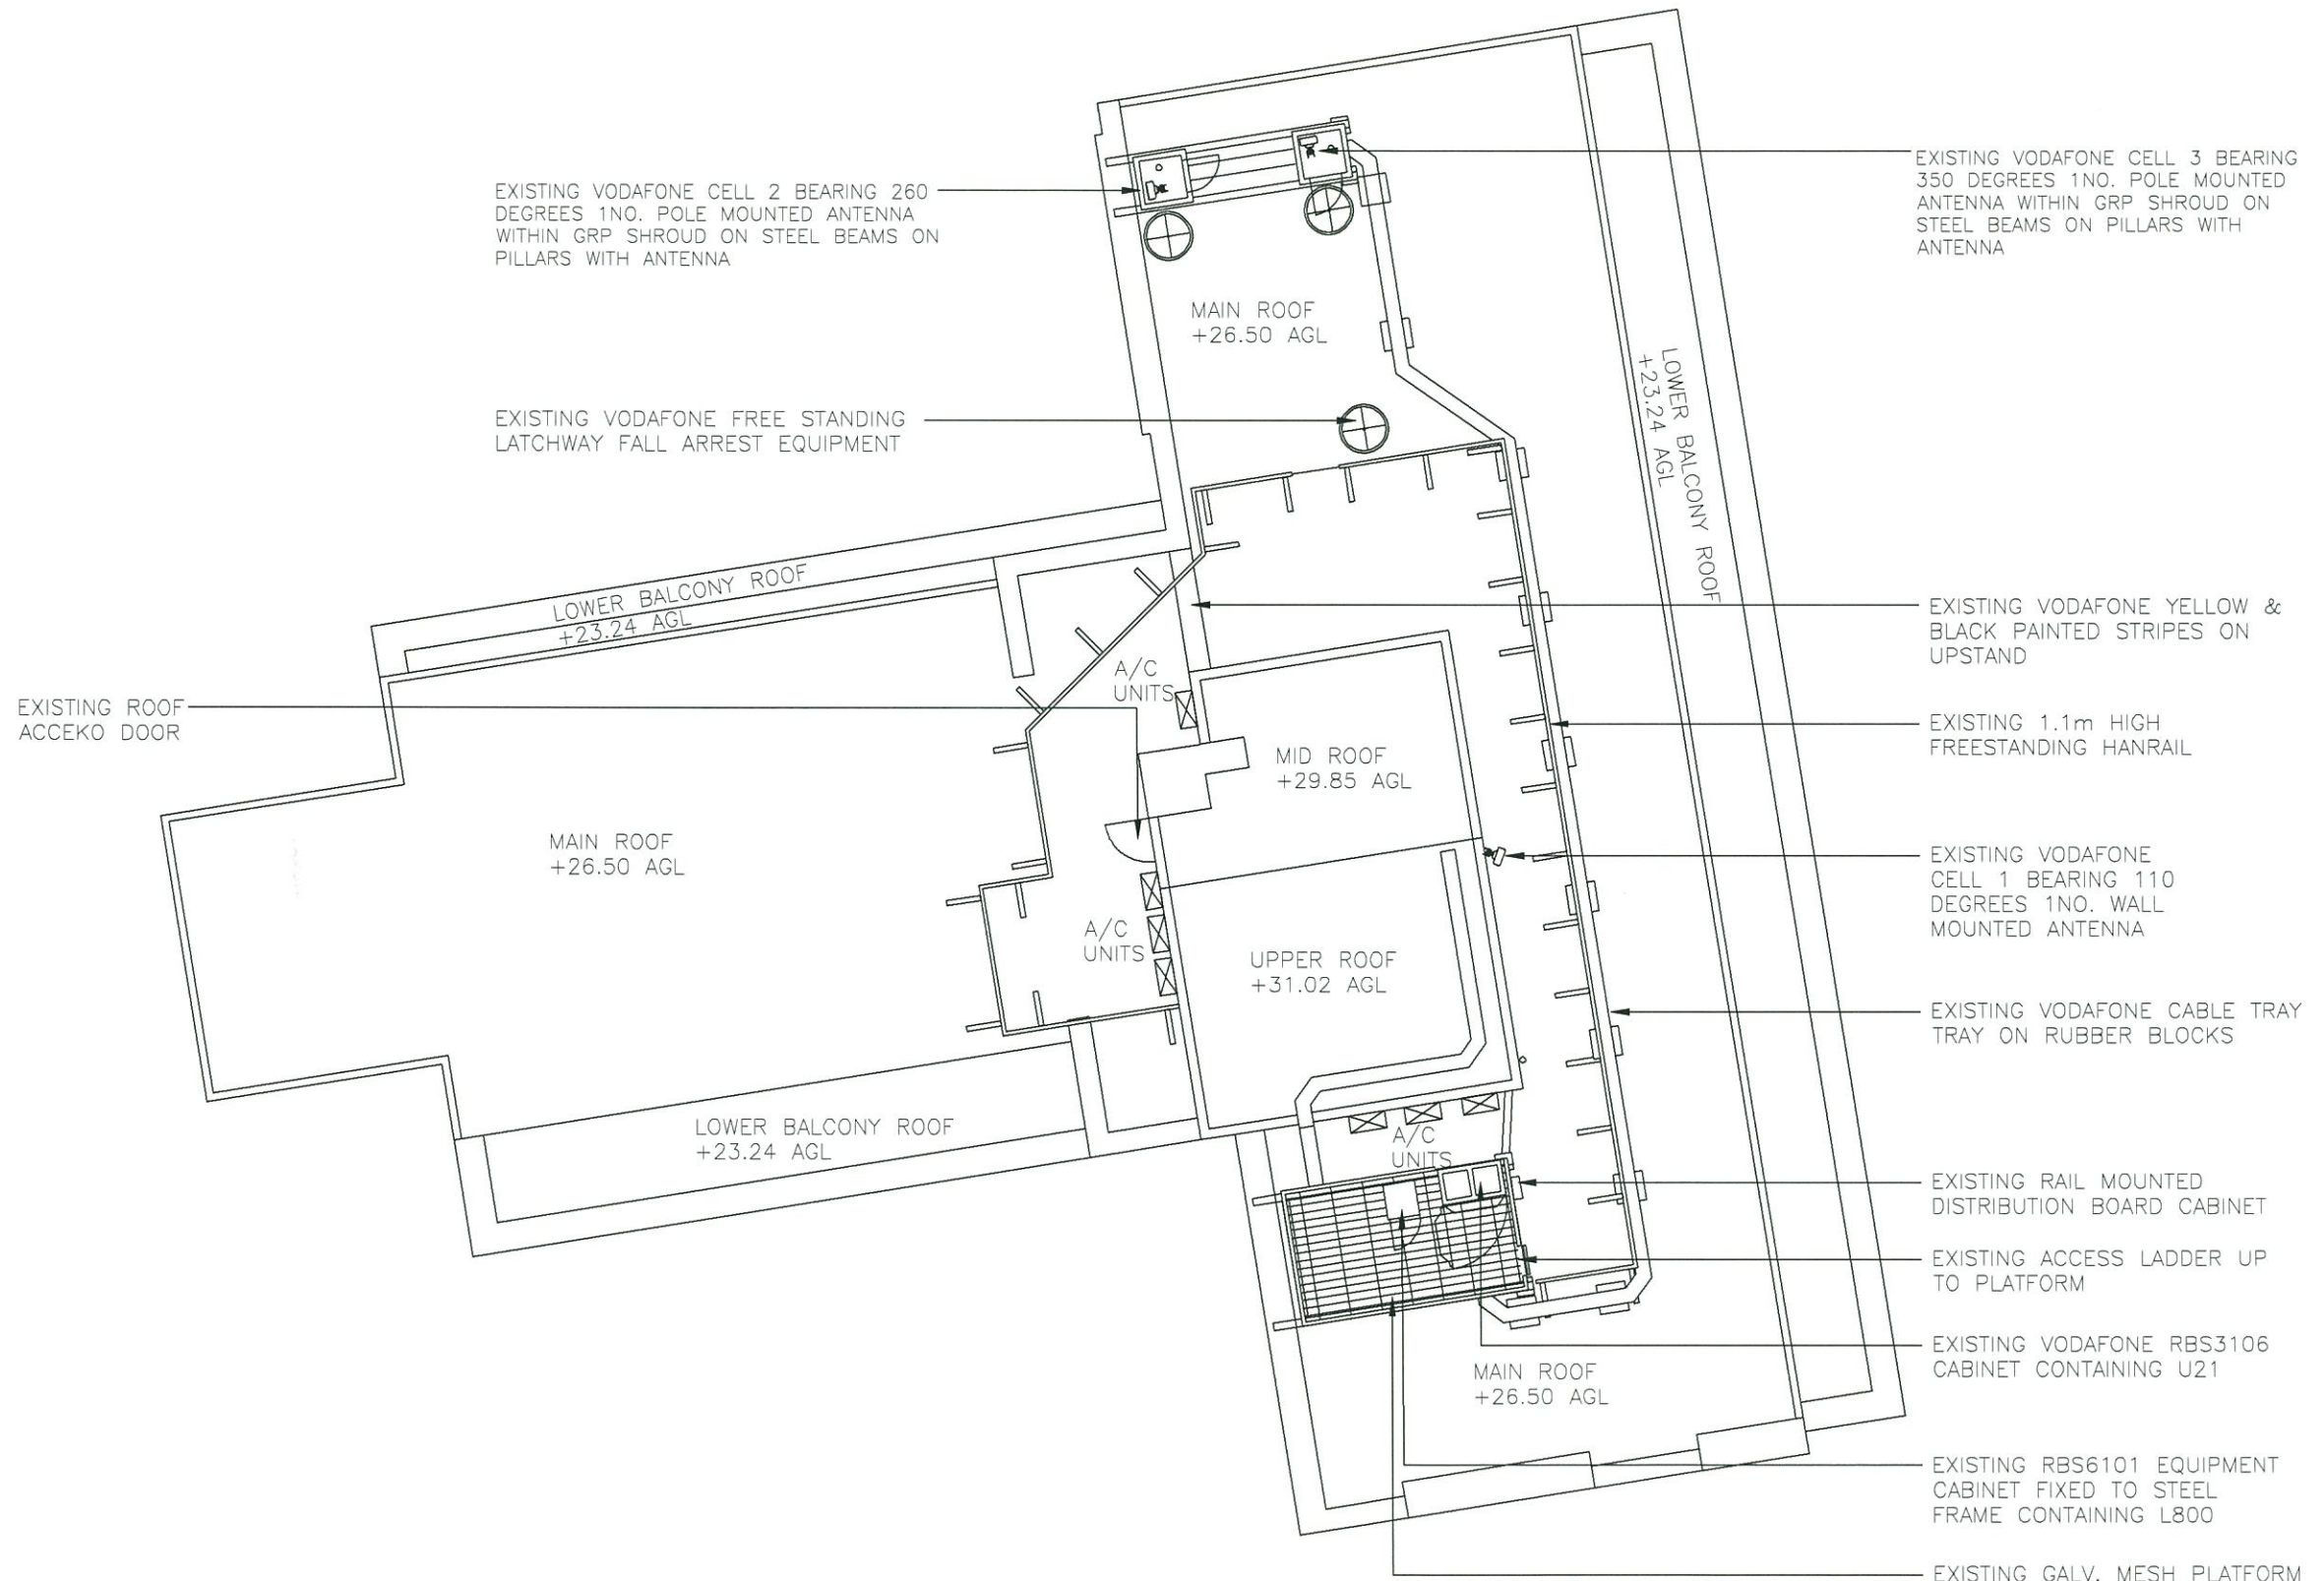

EXISTING SITE PLAN
(1:150)

Notes:
1 ALL DIMENSIONS ARE IN MM UNLESS NOTED OTHERWISE

N.G.R. E: 531300 N: 181926

REV	MODIFICATION	BY	CH	DATE
B	Scheme amended	KO	SDR	18.03.14
A	Issued for Approval	KO	SDR	18.12.13

BUILDING



MONO CONSULTANTS LIMITED
No. 58 Cygnet Court
Timothy's Bridge Road
Stratford-upon-Avon
Warwickshire
CV37 9NW
t. 44 (0)1789 206500
f. 44 (0)1789 206529
www.monoconsultants.com



Cell Name	Opt
63-66 HATTON GARDEN	-

Cell ID No		
CTIL	Host	Sharer
(CTIL) 136441	(VF) 34567	(TEF) TBC



Site Address / Contact Details
63-66, HATTON GARDEN LONDON EC1N 8LE

Drawing Title: EXISTING SITE PLAN

Purpose of iKOU: PLANNING

Drawing Number: 201

Scale:	As Shown	Drawn:	KO	Date:	18.12.13	Issue:	B
Checked:	SDR	Date:	18.12.13	Approved:	AE	Date:	18.12.13

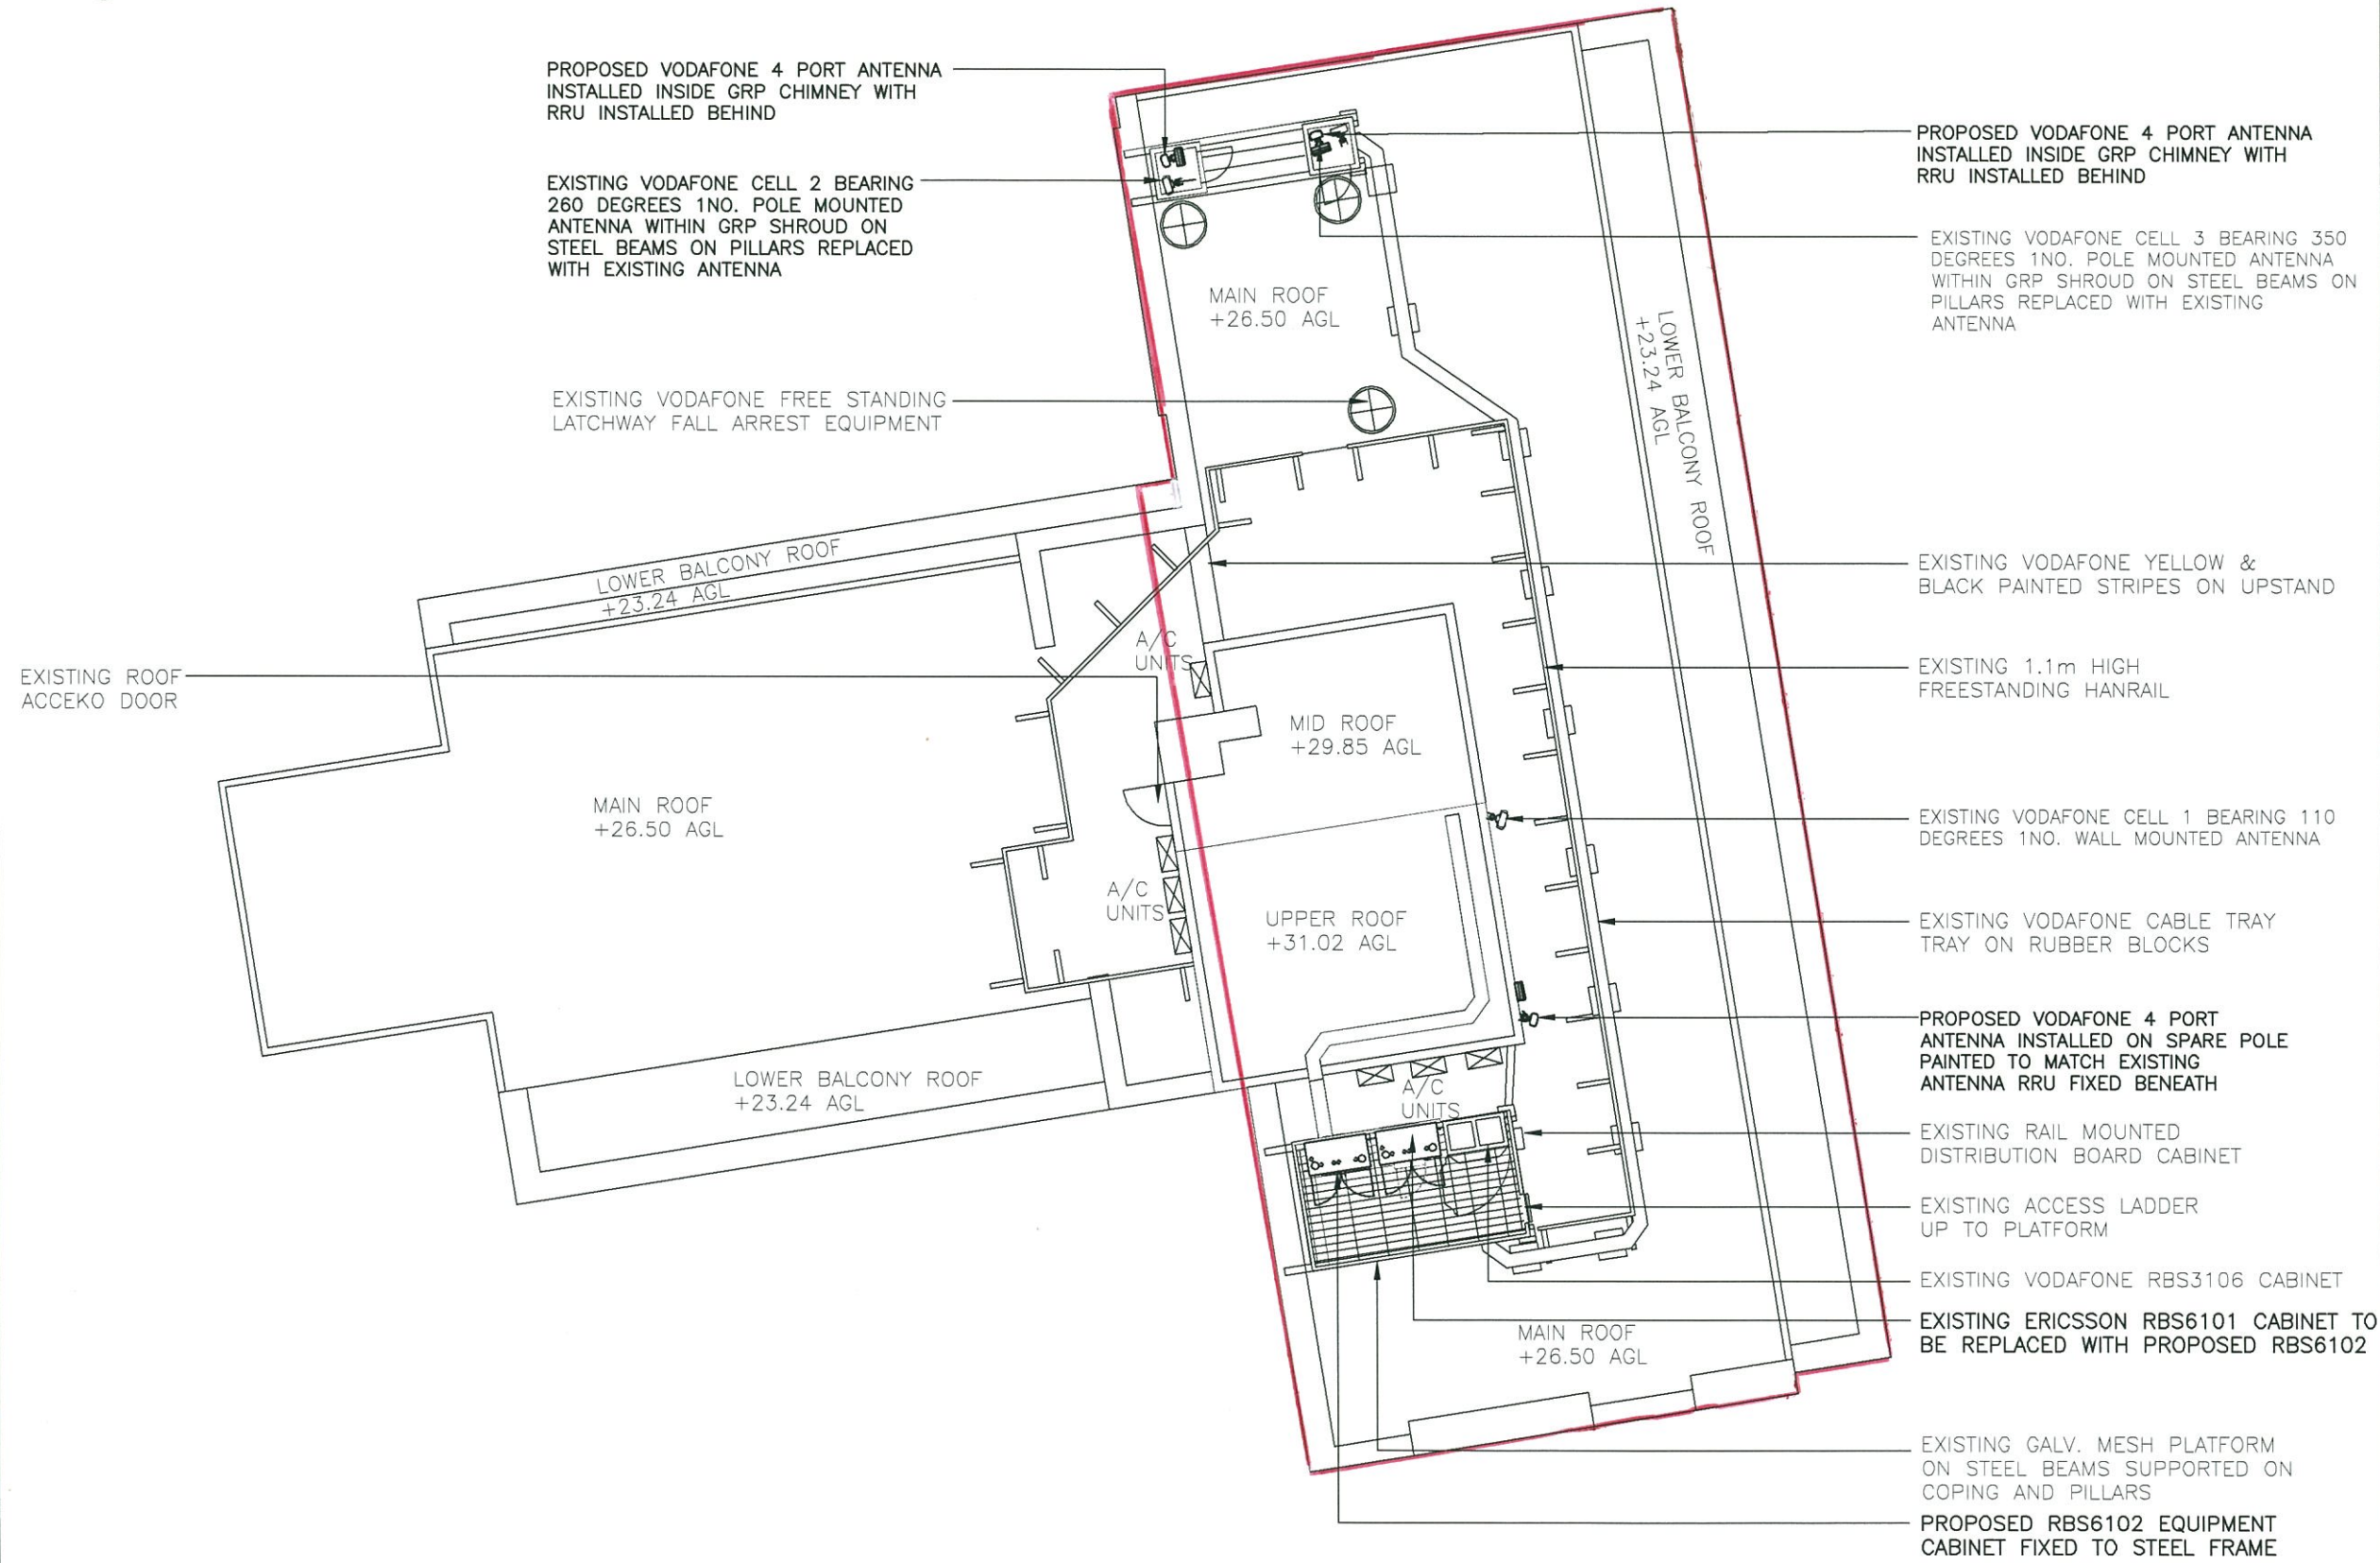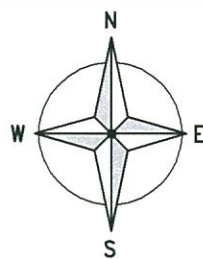

PROPOSED SITE PLAN
(1:150)

The drawings comply with TEF & Vodafone Standard ICNIRP guidelines.
Designed in accordance with Cornerstone document: CORN/09/006

Notes:
1 ALL DIMENSIONS ARE IN MM UNLESS NOTED OTHERWISE


N.G.R. E: 531300 N: 181926

REV	MODIFICATION	BY	CH	DATE
B	Scheme amended	KO	SDR	18.03.14
A	Issued for Approval	KO	SDR	18.12.13

mono #
MONO CONSULTANTS LIMITED
No. 58 Cygnet Court
Timothy's Bridge Road
Stratford-upon-Avon
Warwickshire
CV37 9NW
t. 44 (0)1789 206500
f. 44 (0)1789 206529
www.monoconsultants.com



Cell Name		Opt
63-66 HATTON GARDEN		-
Cell ID No		
CTIL	Host	Sharer
(CTIL) 136441	(VF) 34567	(TEF) TBC
Site Address / Contact Details		
63-66, HATTON GARDEN LONDON EC1N 8LE		
Drawing Title: PROPOSED SITE PLAN		
Purpose of iKOue: PLANNING		
Drawing Number: 202		
Scale: As Shown	Drawn: KO	Date: 12.02.13
Checked: SDR	Date: 12.02.13	Approved: AE
		Date: 12.02.13
		B

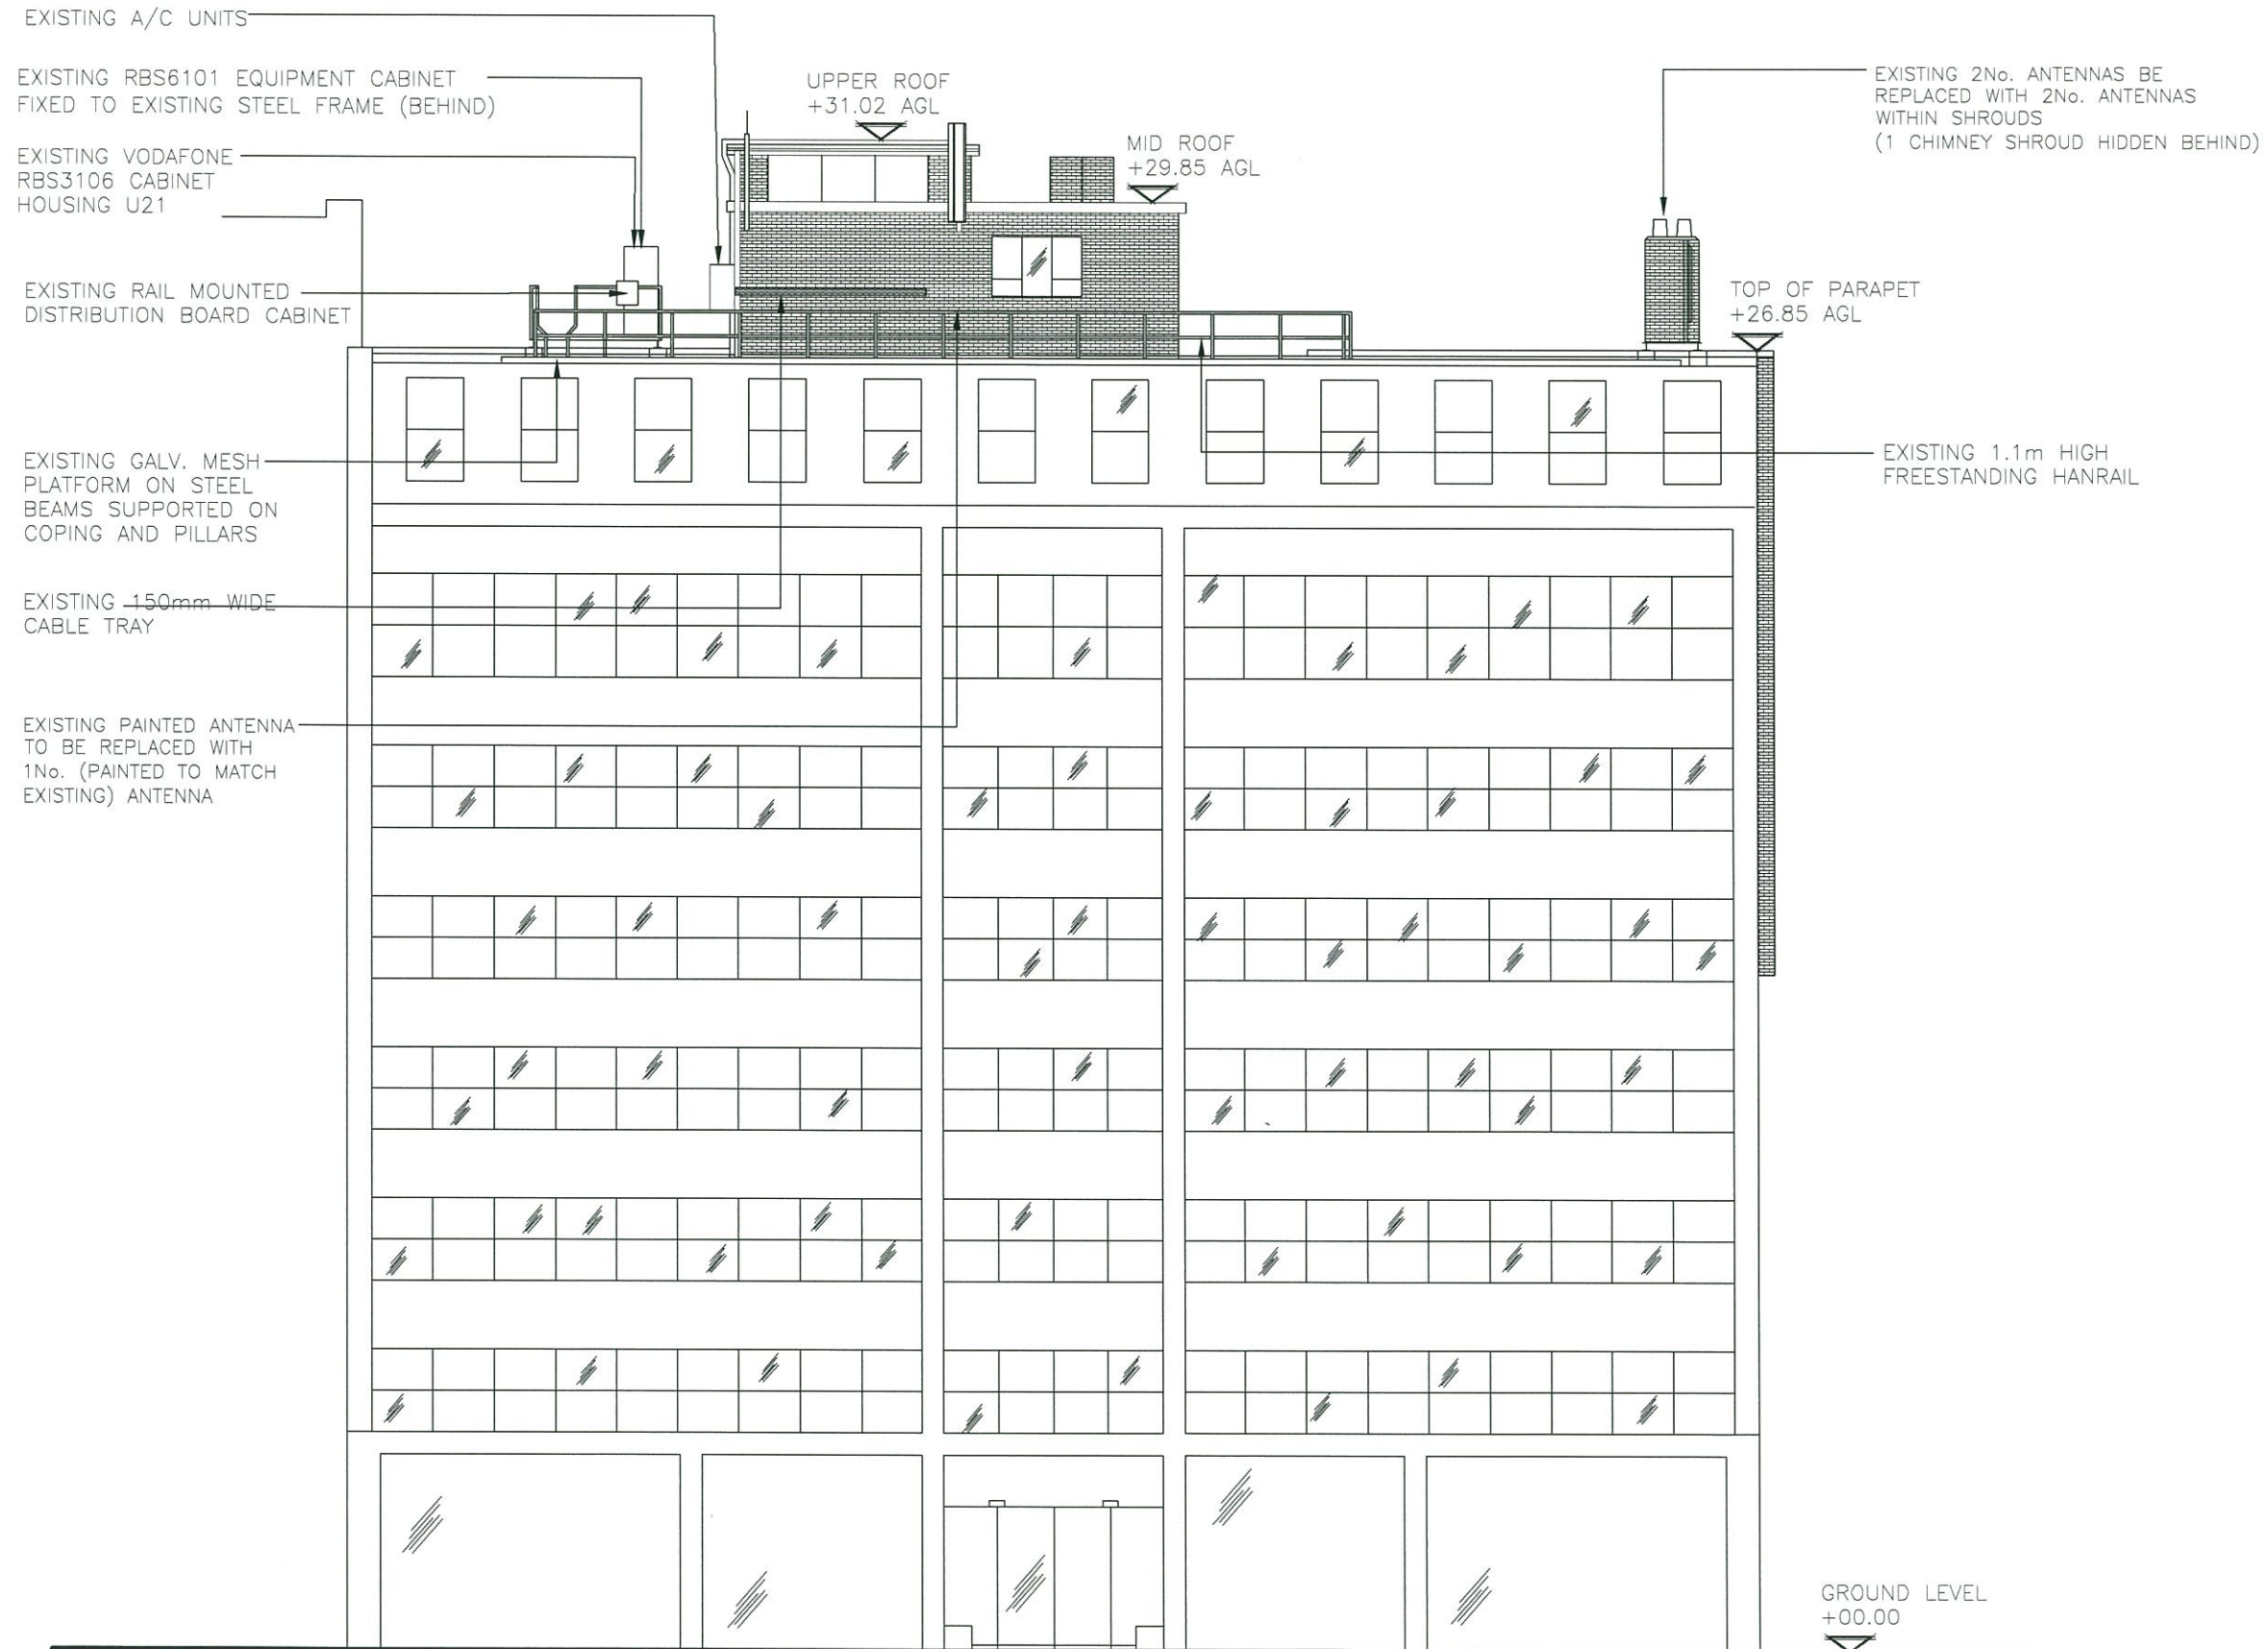

EXISTING SITE ELEVATION
(1:150)

Notes:
1 ALL DIMENSIONS ARE IN MM UNLESS NOTED OTHERWISE

N.G.R. E: 531300 N: 181926

REV	MODIFICATION	BY	CH	DATE
B	Scheme amended	KO	SDR	18.03.14
A	Issued for Approval	KO	SDR	18.12.13

mono #

MONO CONSULTANTS LIMITED
No. 58 Cygnet Court
Timothy's Bridge Road
Stratford-upon-Avon
Warwickshire
CV37 9NW
t. 44 (0)1789 206500
f. 44 (0)1789 206529
www.monoconsultants.com



Cell Name		Opt
63-66 HATTON GARDEN		-
Cell ID No		
CTIL	Host	Sharer
(CTIL) 136441	(VF) 34567	(TEF) TBC
Site Address / Contact Details		
63-66, HATTON GARDEN LONDON EC1N 8LE		
Drawing Title: EXISTING SITE ELEVATION		
Purpose of iKOUe: PLANNING		
Drawing Number: 301		
Scale: As Shown	Drawn: KO	Date: 18.12.13
Checked: SDR	Date: 18.12.13	Approved: AE
		Date: 18.12.13
		Issue: B

EXISTING 150mm WIDE CABLE TRAY
CONTAINING AIR CONDITIONING PIPEWORK

PROPOSED VODAFONE 4 PORT ANTENNA
INSTALLED INSIDE GRP CHIMNEY WITH
RRU INSTALLED BEHIND
PROPOSED RBS6102 EQUIPMENT CABINET
FIXED TO STEEL FRAME (BEHIND)

PROPOSED RBS6102 EQUIPMENT CABINET
FIXED TO STEEL FRAME (BEHIND)

EXISTING VODAFONE RBS3106
CABINET HOUSING U21

EXISTING RAIL
MOUNTED DISTRIBUTION
BOARD CABINET

EXISTING GALV. MESH
PLATFORM ON STEEL
BEAMS SUPPORTED ON
COPING AND PILLARS

EXISTING A/C UNITS

PROPOSED RRU FIXED
TO BRICKWORK BENEATH
AIRCONDITIONING
PIPEWORK

EXISTING PAINTED ANTENNA
REPLACED WITH PROPOSED
1No. (PAINTED TO MATCH
EXISTING) ANTENNA

UPPER ROOF
+31.2 AGL

TOP OF ANTENNAS
+32.0m AGL

MID ROOF
+29.85 AGL

TOP OF ANTENNAS
+29.0m AGL

TOP OF PARAPET
+26.85 AGL

PROPOSED VODAFONE 4 PORT ANTENNA
INSTALLED ON SPARE POLE INSIDE GRP
CHIMNEY WITH RRU FIXED BEHIND

EXISTING 1.1m HIGH
FREESTANDING HANRAIL

GROUND LEVEL
+00.00

PROPOSED SITE ELEVATION
(1:150)

Notes:

1 ALL DIMENSIONS ARE IN MM UNLESS NOTED OTHERWISE

N.G.R. E: 531300 N: 181926

REV	MODIFICATION	BY	CH	DATE
B	Scheme amended	KO	SDR	18.03.14
A	Issued for Approval	KO	SDR	18.12.13

mono #
MONO CONSULTANTS LIMITED
No. 58 Cygnet Court
Timothy's Bridge Road
Stratford-upon-Avon
Warwickshire
CV37 9NW
t. 44 (0)1789 206500
f. 44 (0)1789 206529
www.monoconsultants.com



Cell Name Opt

63-66 HATTON GARDEN -

Cell ID No

CTIL	Host	Sharer
(CTIL) 136441	(VF) 34567	(TEF) TBC

Site Address / Contact Details

63-66, HATTON GARDEN
LONDON
EC1N 8LE

Drawing Title: PROPOSED SITE ELEVATION

Purpose of iKOue: PLANNING

Drawing Number: 302

Scale:	As Shown	Drawn:	KO	Date:	18.12.13	Issue:	B
Checked:	SDR	Date:	18.12.13	Approved:	AE	Date:	18.12.13