

All drawings to be read in conjunction with structural engineer's and service engineer's

A3

SCALE 1:50



Rev	Date	Note
-----	------	------

Services

Built

Structures

Fluid Structures

Client **Nicole Verity
& Nadav Kander**

Project title
29 Prince Of Wales Road

Drawing Title
Proposed 1F Plan

Scale 1:50 @ A3

Project No.	Drawing no.	Revision
191	3112	P1

Status	Date of Issue
Planning	10.02.14




Clive Sall Architecture Ltd.

2 Providence Yard
Ezra Street
London E2 7RJ


Copyright CLIVE SALL ARCHITECTURE LTD



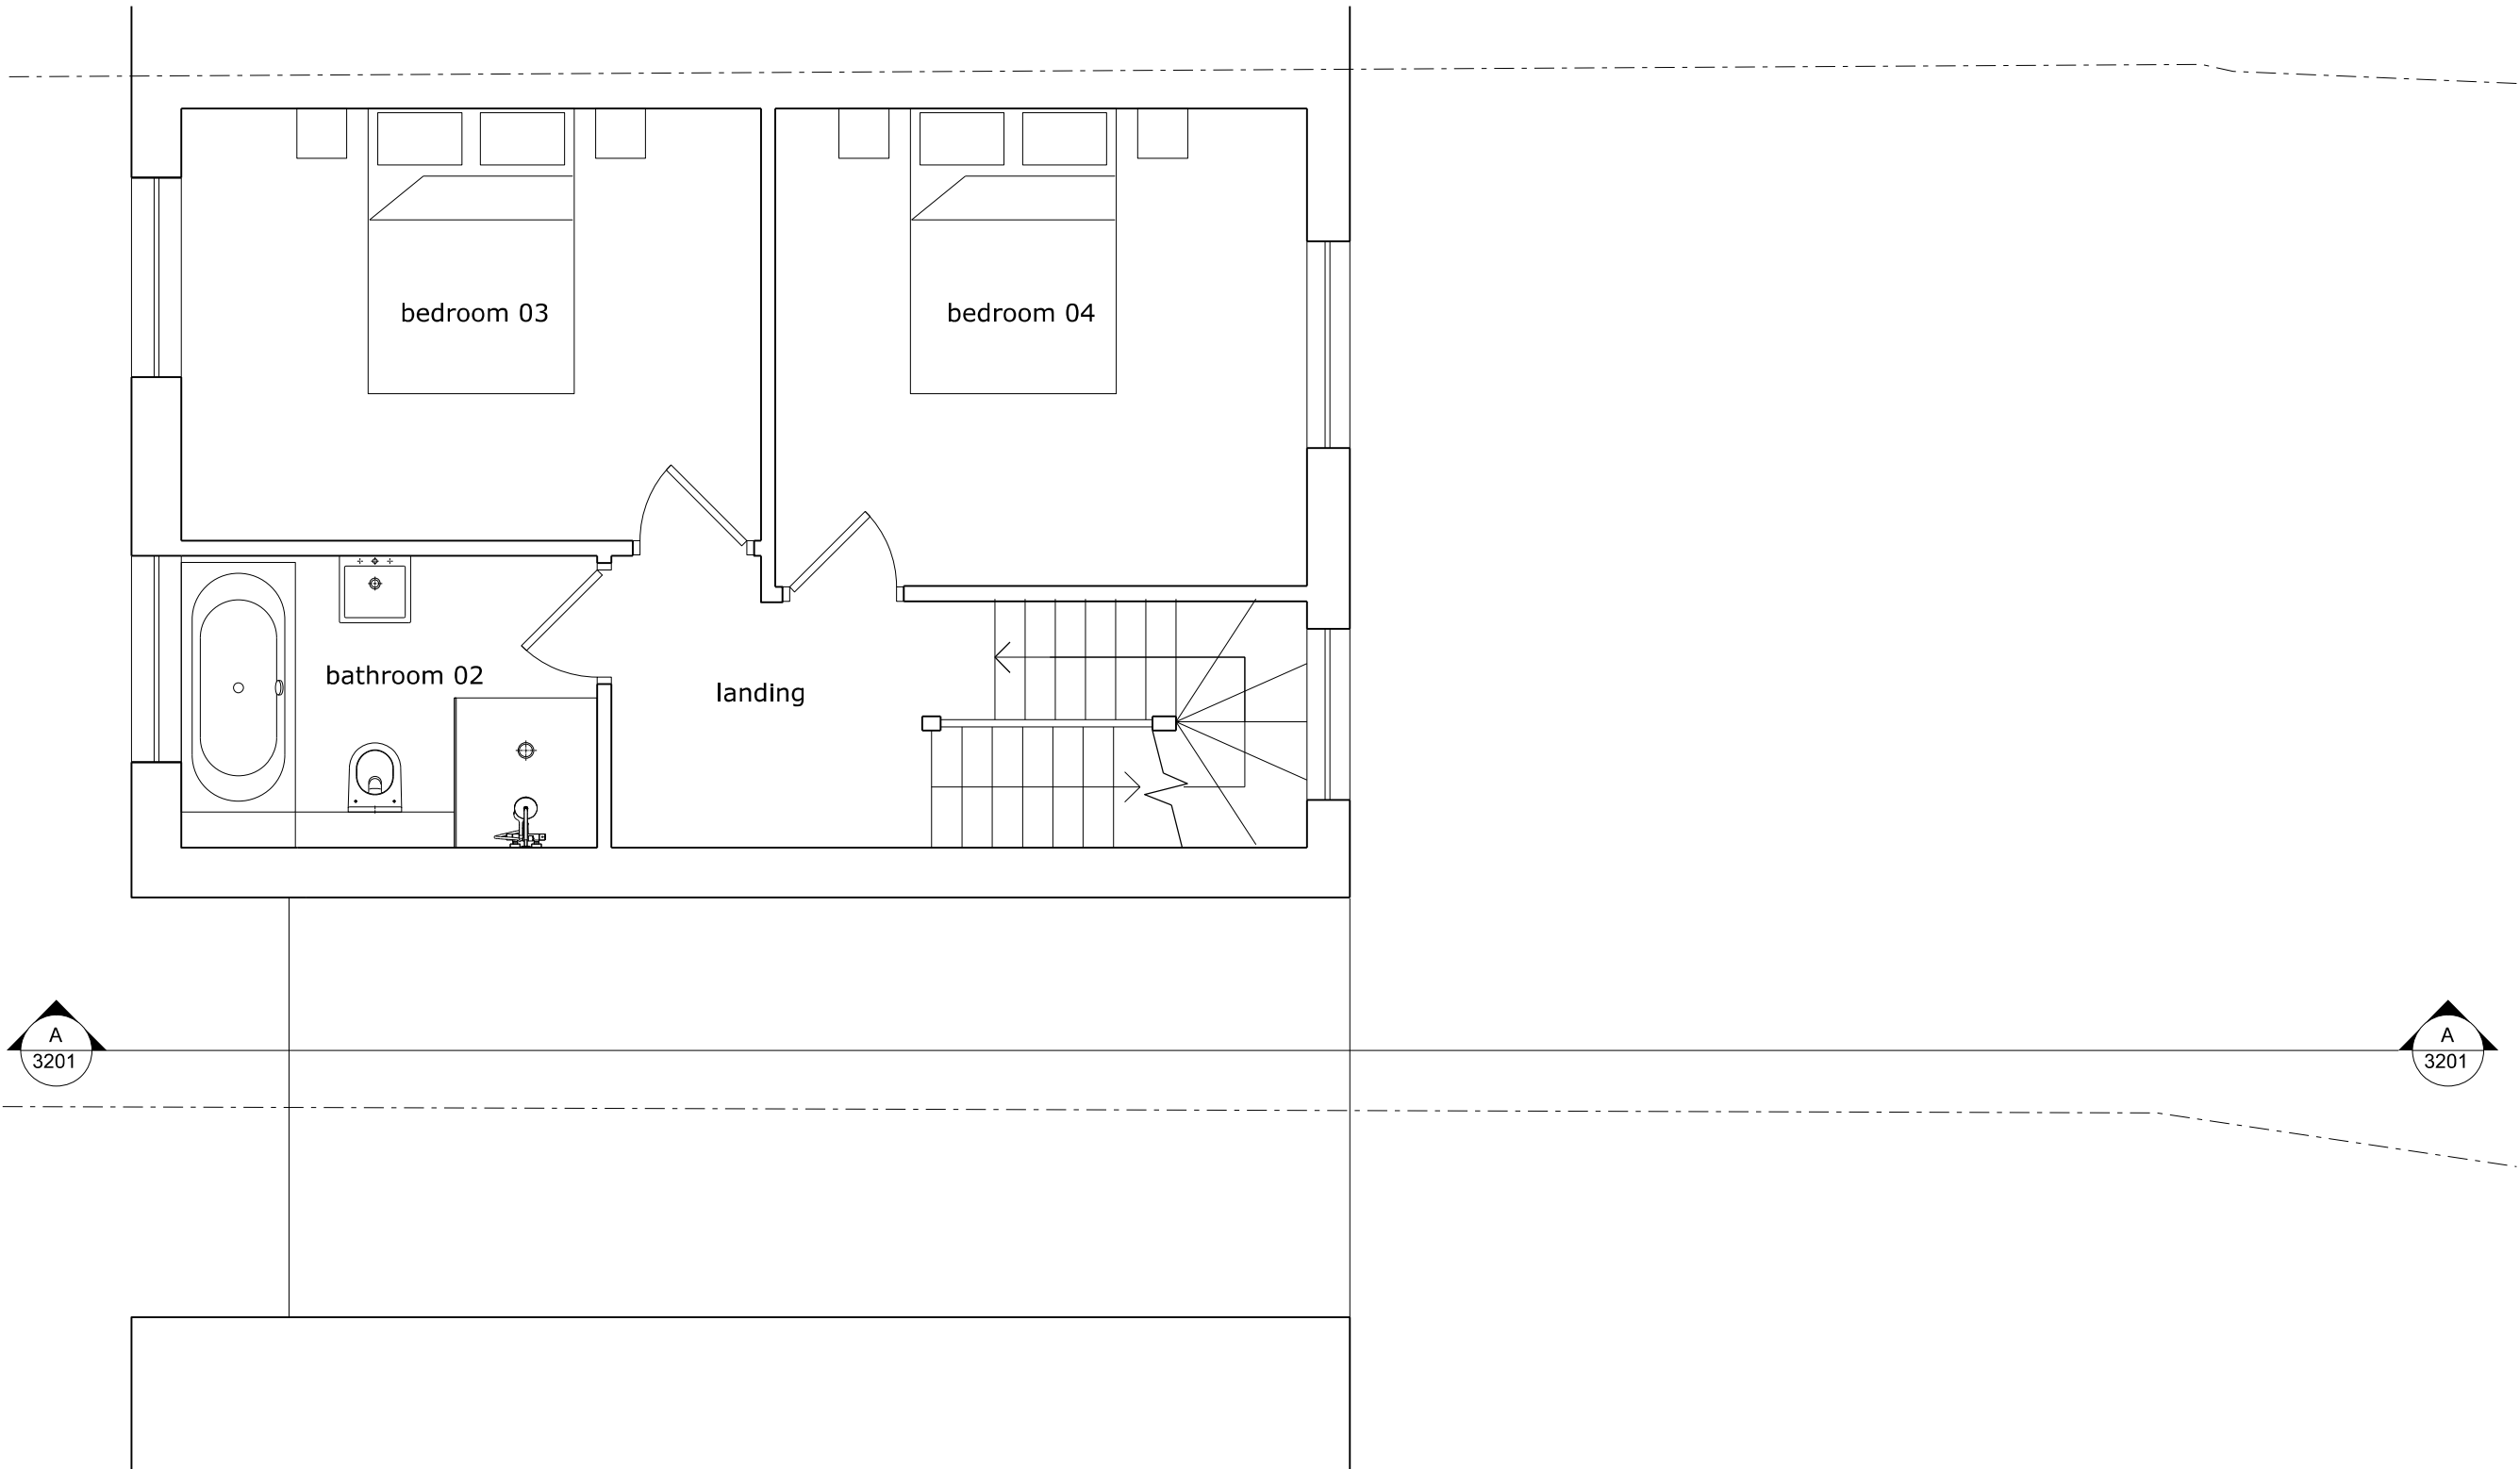


All drawings to be read in conjunction with structural engineer's and service engineer's		A3
SCALE 1:50		
<div>Rev</div> <div>Date</div> <div>Note</div>		
Services Built		
Structures Fluid Structures		
Client Nicole Verity & Nadav Kander		
Project title 29 Prince Of Wales Road		
Drawing Title Proposed 2f Plan		
Scale 1:50 @ A3		
Project No. 191	Drawing no. 3113	Revision P1
Status Planning		Date of Issue 07.01.14
 Clive Sall Architecture Ltd. 2 Providence Yard Ezra Street London E2 7RJ <small>Copyright CLIVE SALL ARCHITECTURE LTD</small>		



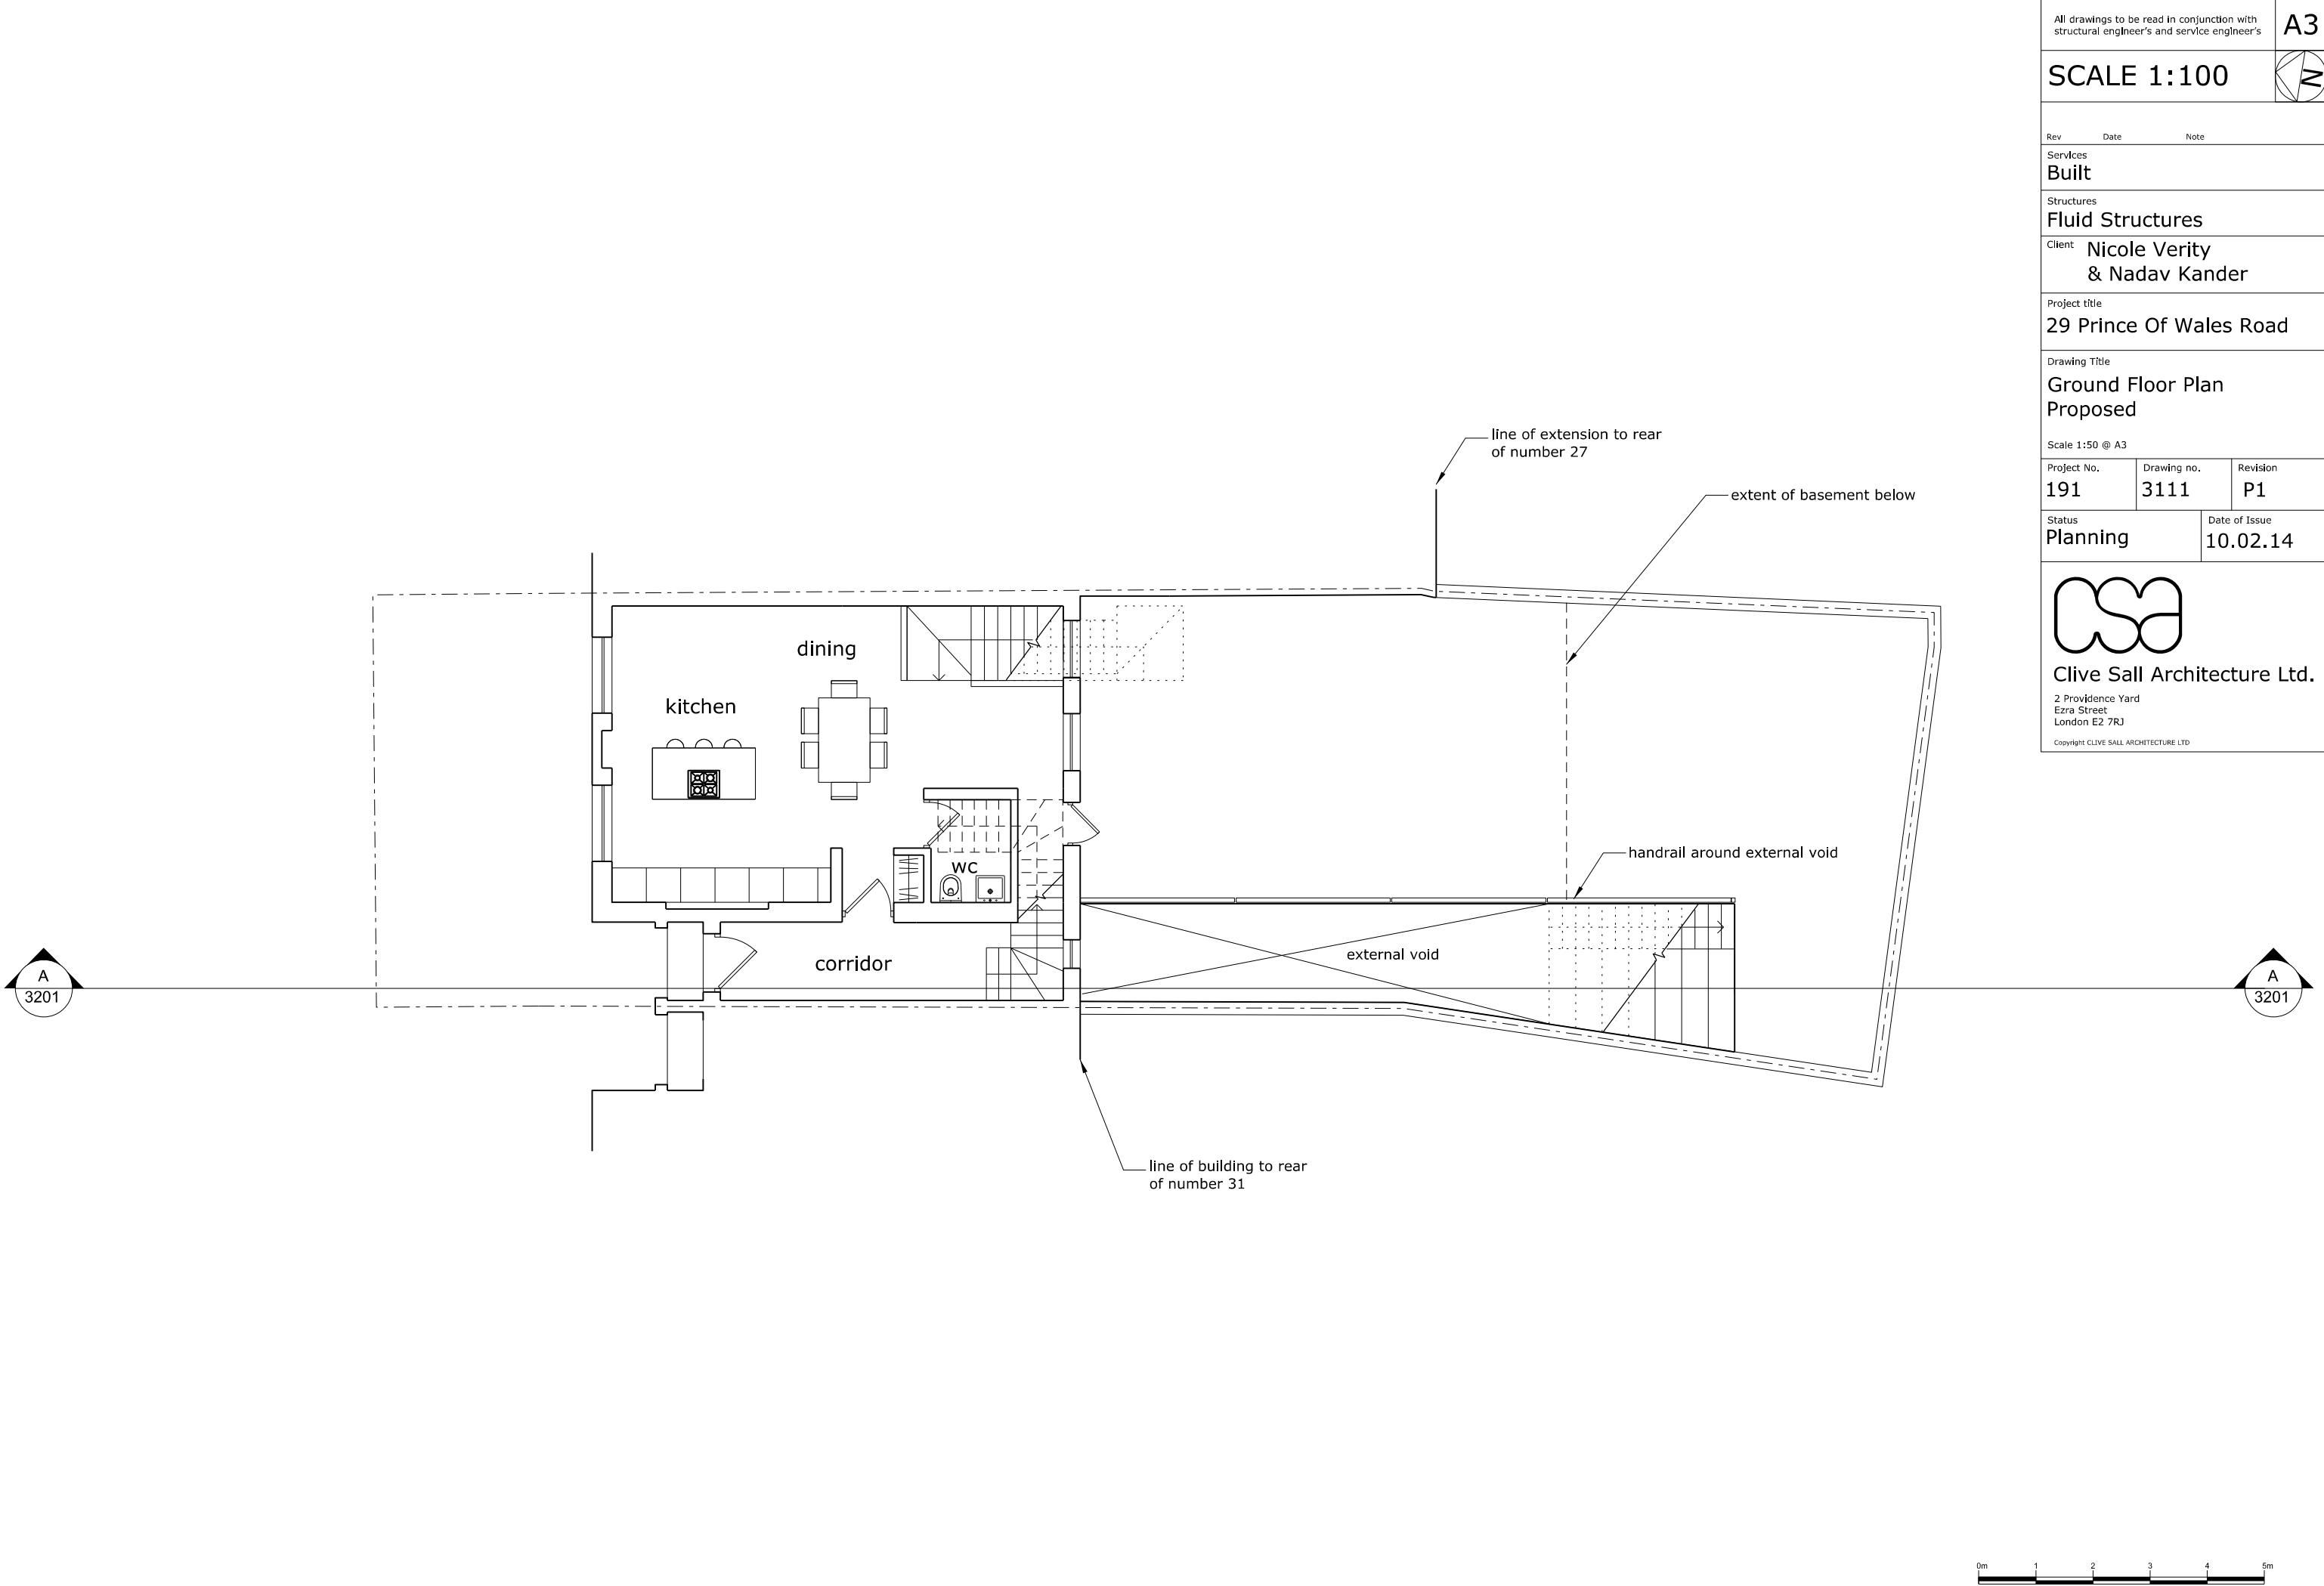

SCALE 1:100

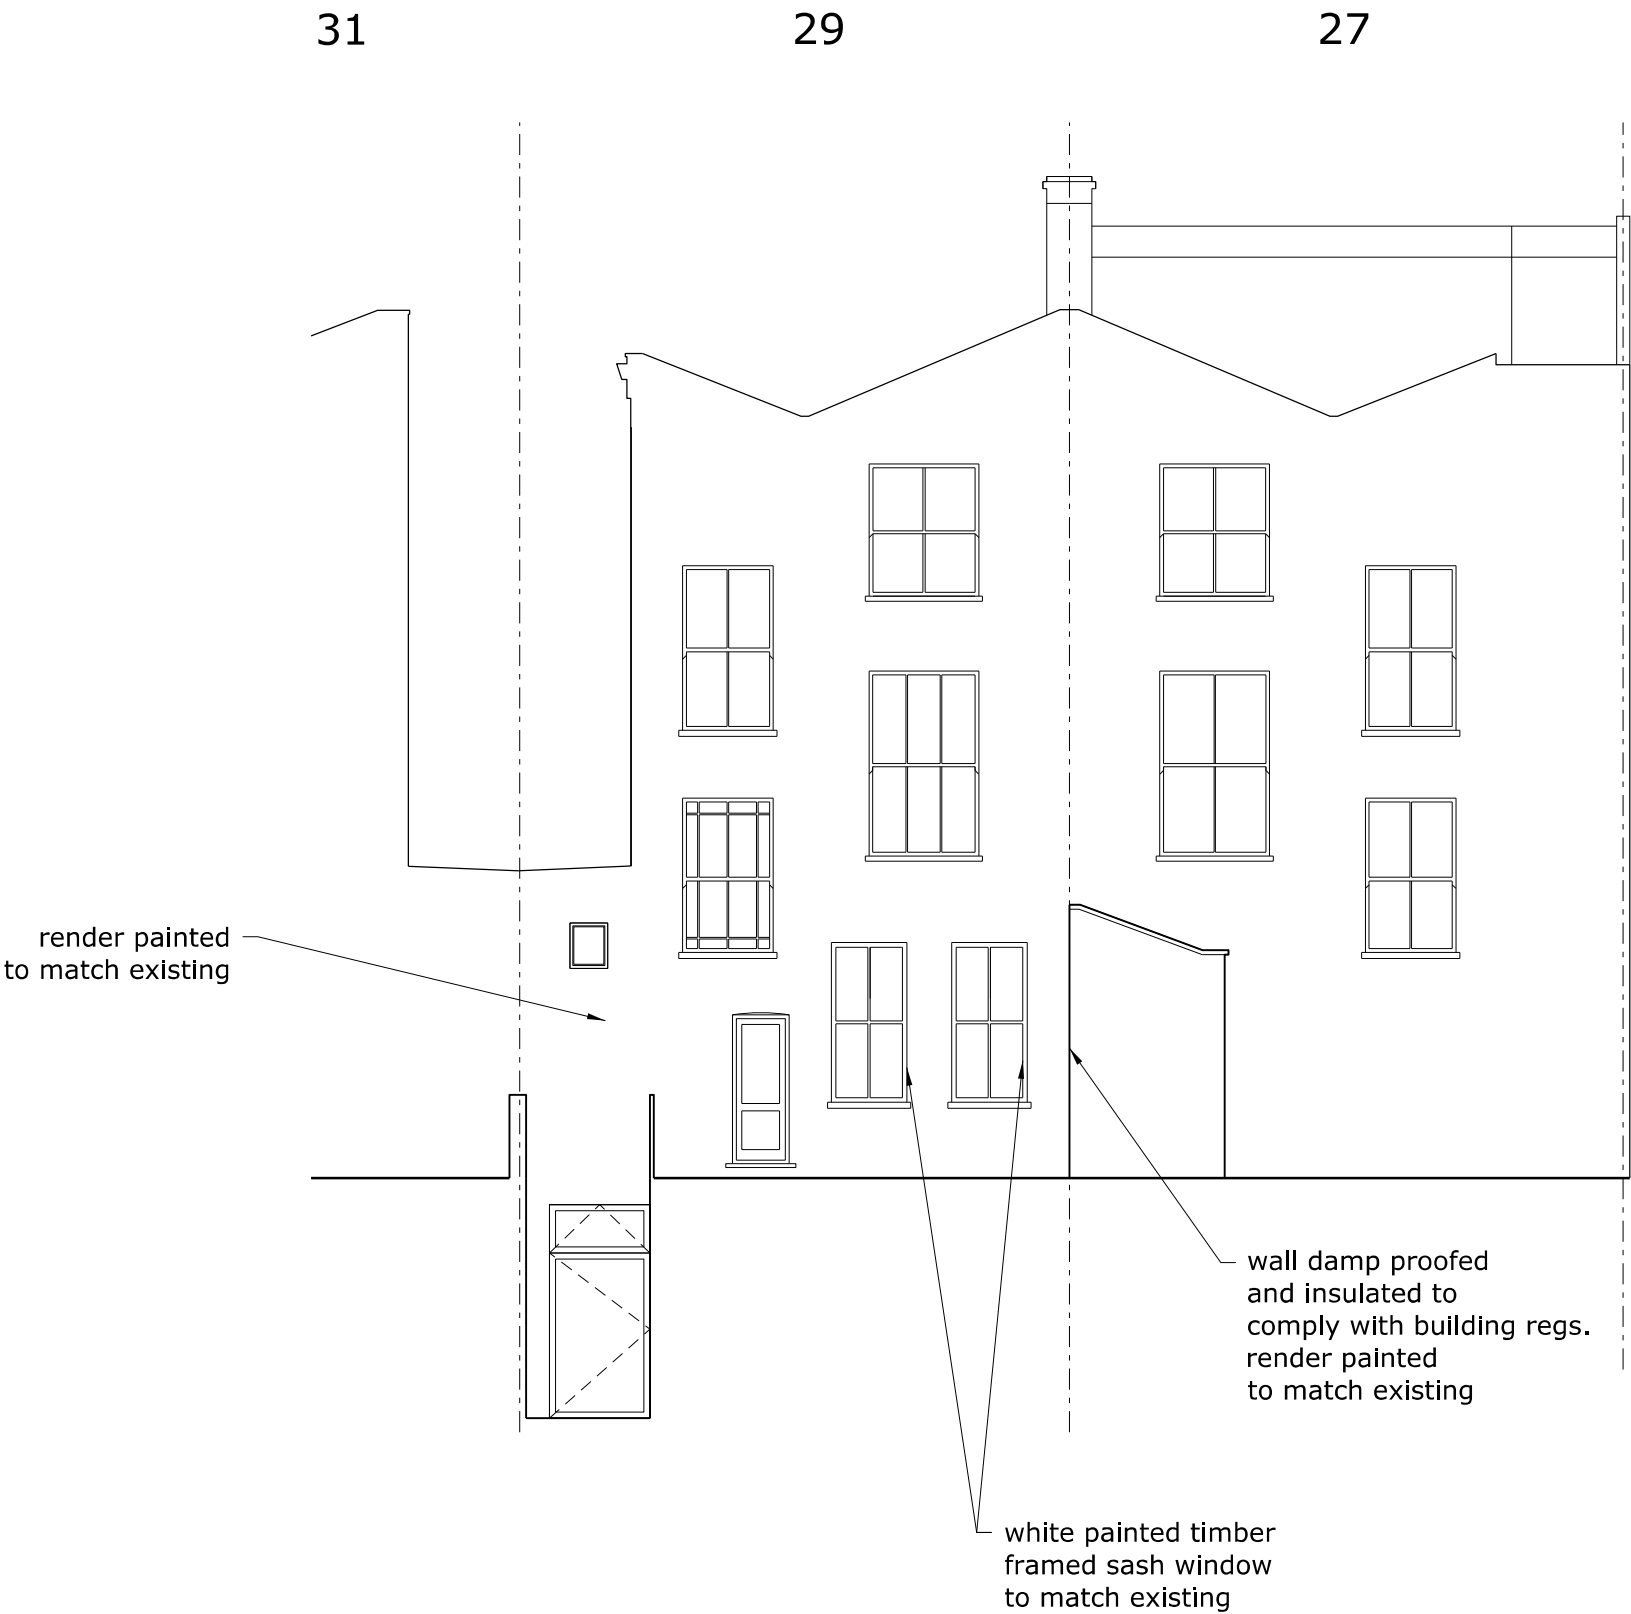

Rev Date Note

Services

Built

Structures

Fluid Structures

Client Nicole Verity
& Nadav Kander

Project title
29 Prince Of Wales Road

Drawing Title
Basement Proposal
Rear Elevation

Scale 1:50 @ A3

Project No. 191	Drawing no. 3311	Revision P1
--------------------	---------------------	----------------

Status planning	Date of Issue 10.02.14
--------------------	---------------------------





Clive Sall Architecture Ltd.

2 Providence Yard
Ezra Street
London E2 7RJ

Copyright CLIVE SALL ARCHITECTURE LTD



A3

  


Rev	Date	Note
Services		
Built		
Structures		
Fluid Structures		
Client	Nicole Verity & Nadav Kander	
Project title		
29 Prince Of Wales Road		
Drawing Title		
Roof Plan Proposed		
Scale 1:50 @ A3		
Project No.	Drawing no.	Revision
191	3115	P1
Status	Date of Issue	
Planning	10.02.14	



Clive Sall Architecture Ltd.

2 Providence Yard
Ezra Street
London E2 7RJ

Copyright CLIVE SALL ARCHITECTURE LTD

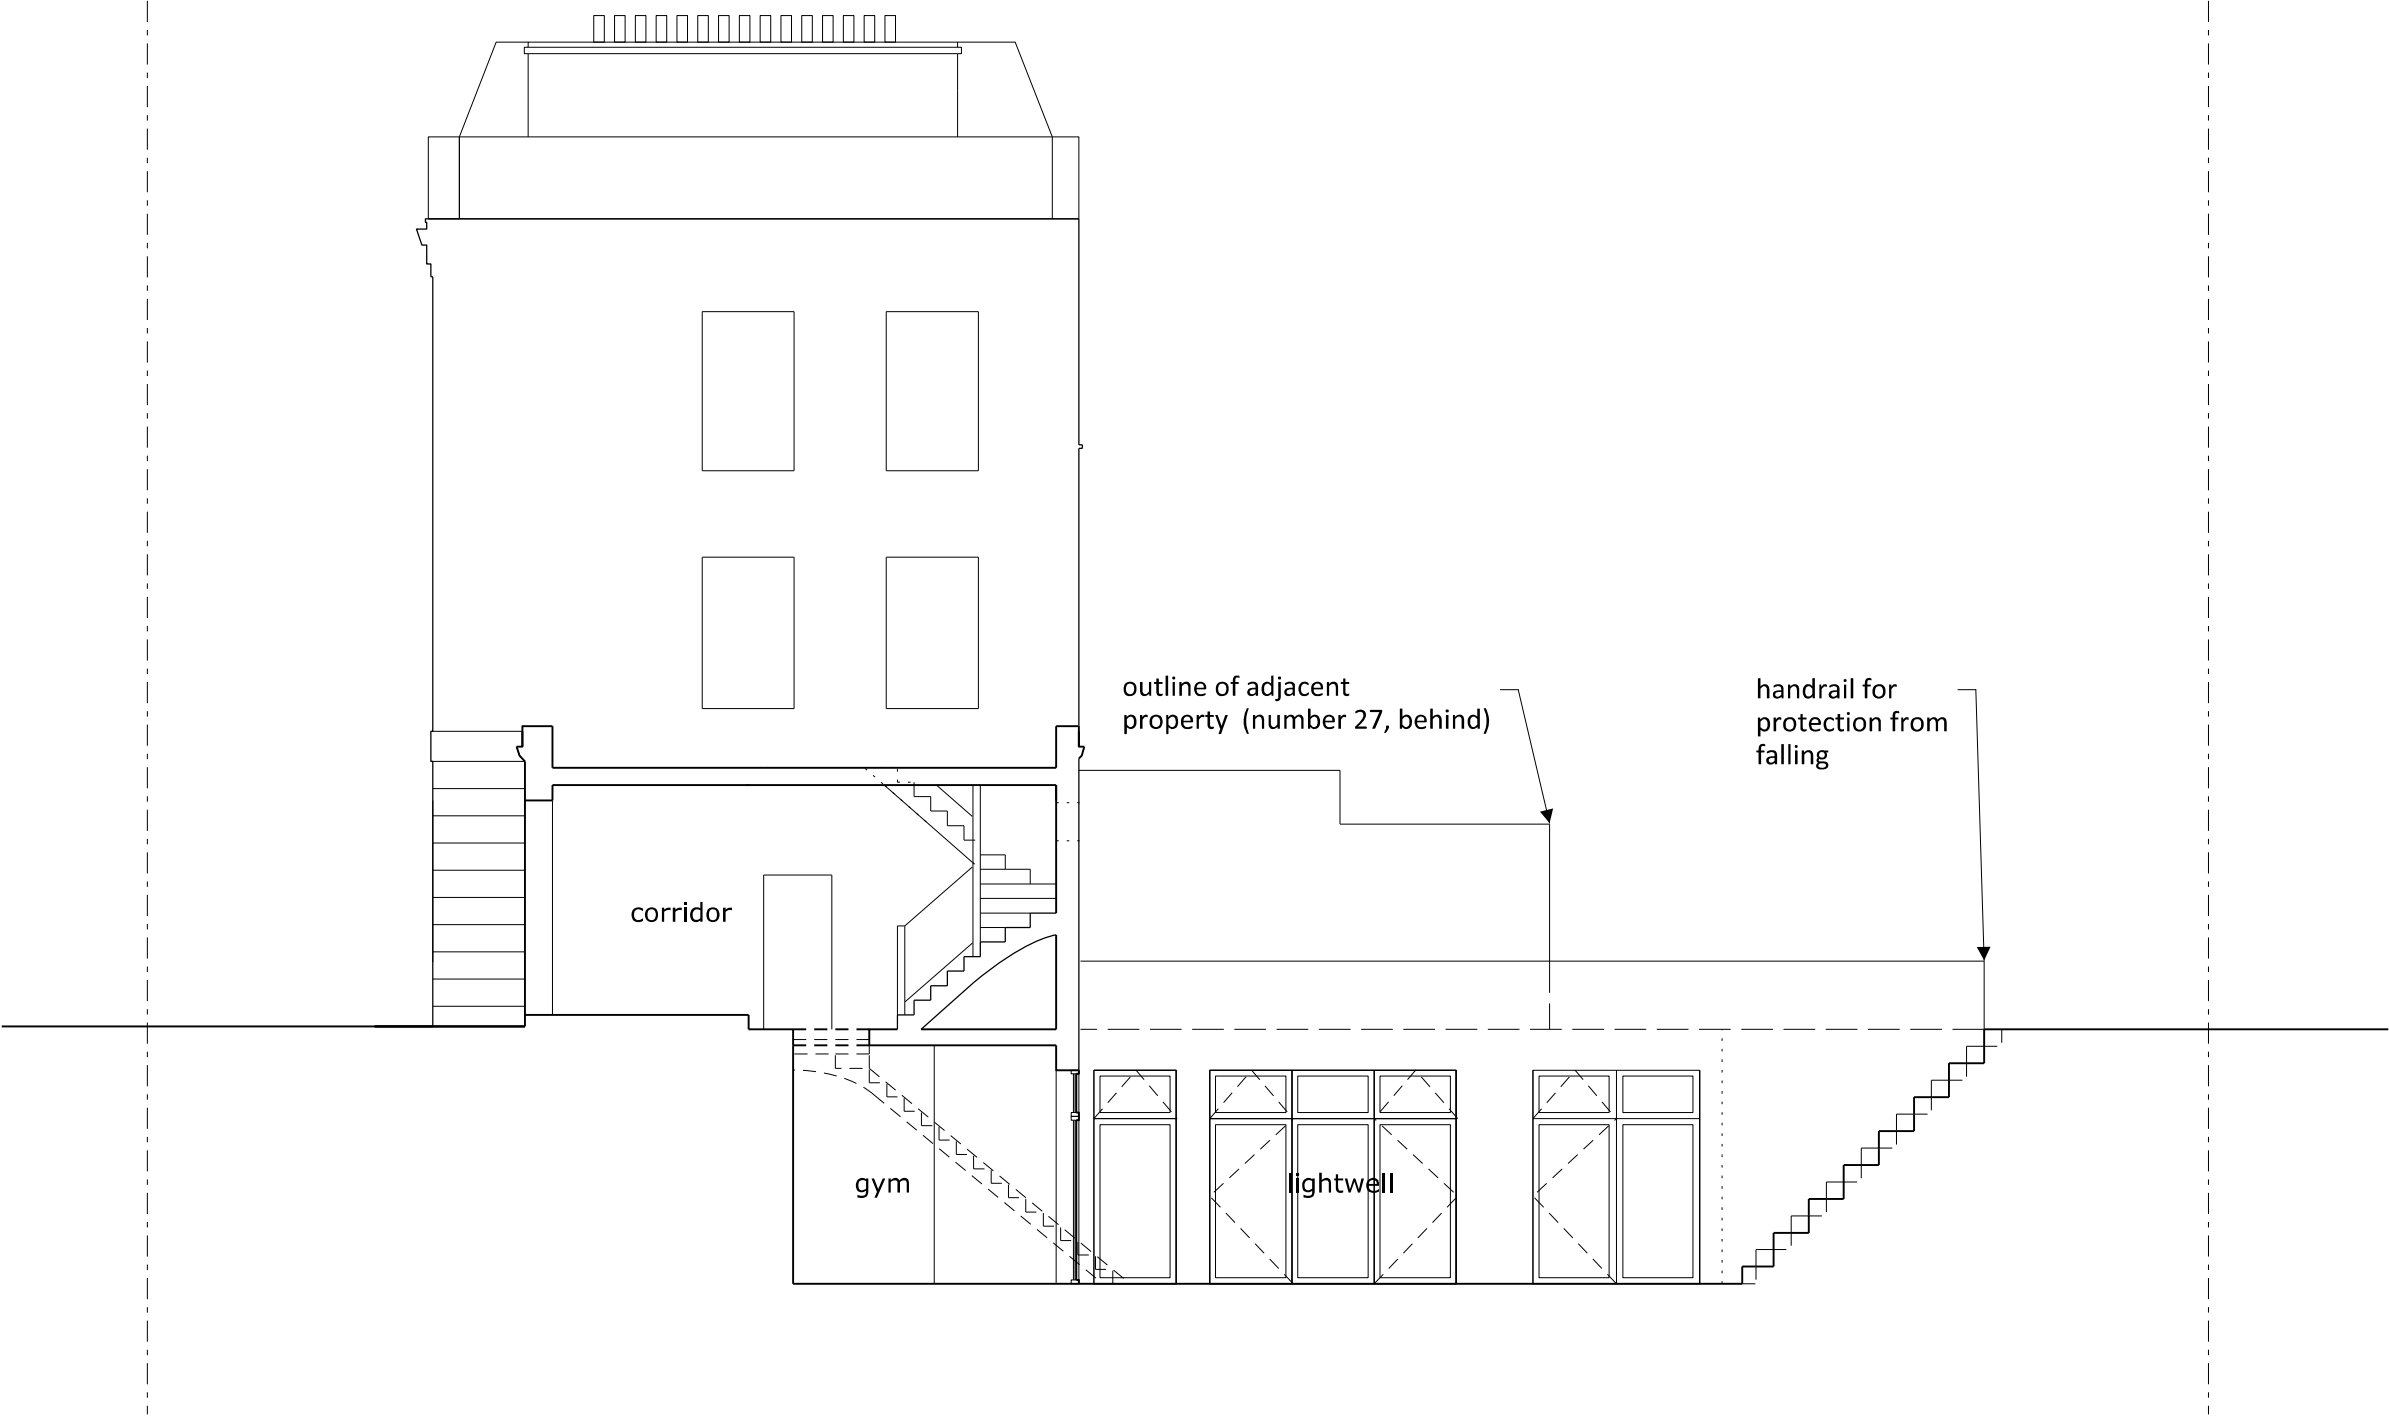

SCALE 1:100

Rev	Date	Note
-----	------	------

Services
Built

Structures
Fluid Structures

Client
**Nicole Verity
& Nadav Kander**


Project title
29 Prince Of Wales Road

Drawing Title
Proposed Section AA

Scale 1:100 @ A3

Project No.	Drawing no.	Revision
191	3201	P1

Status	Date of Issue
Planning	10.02.14

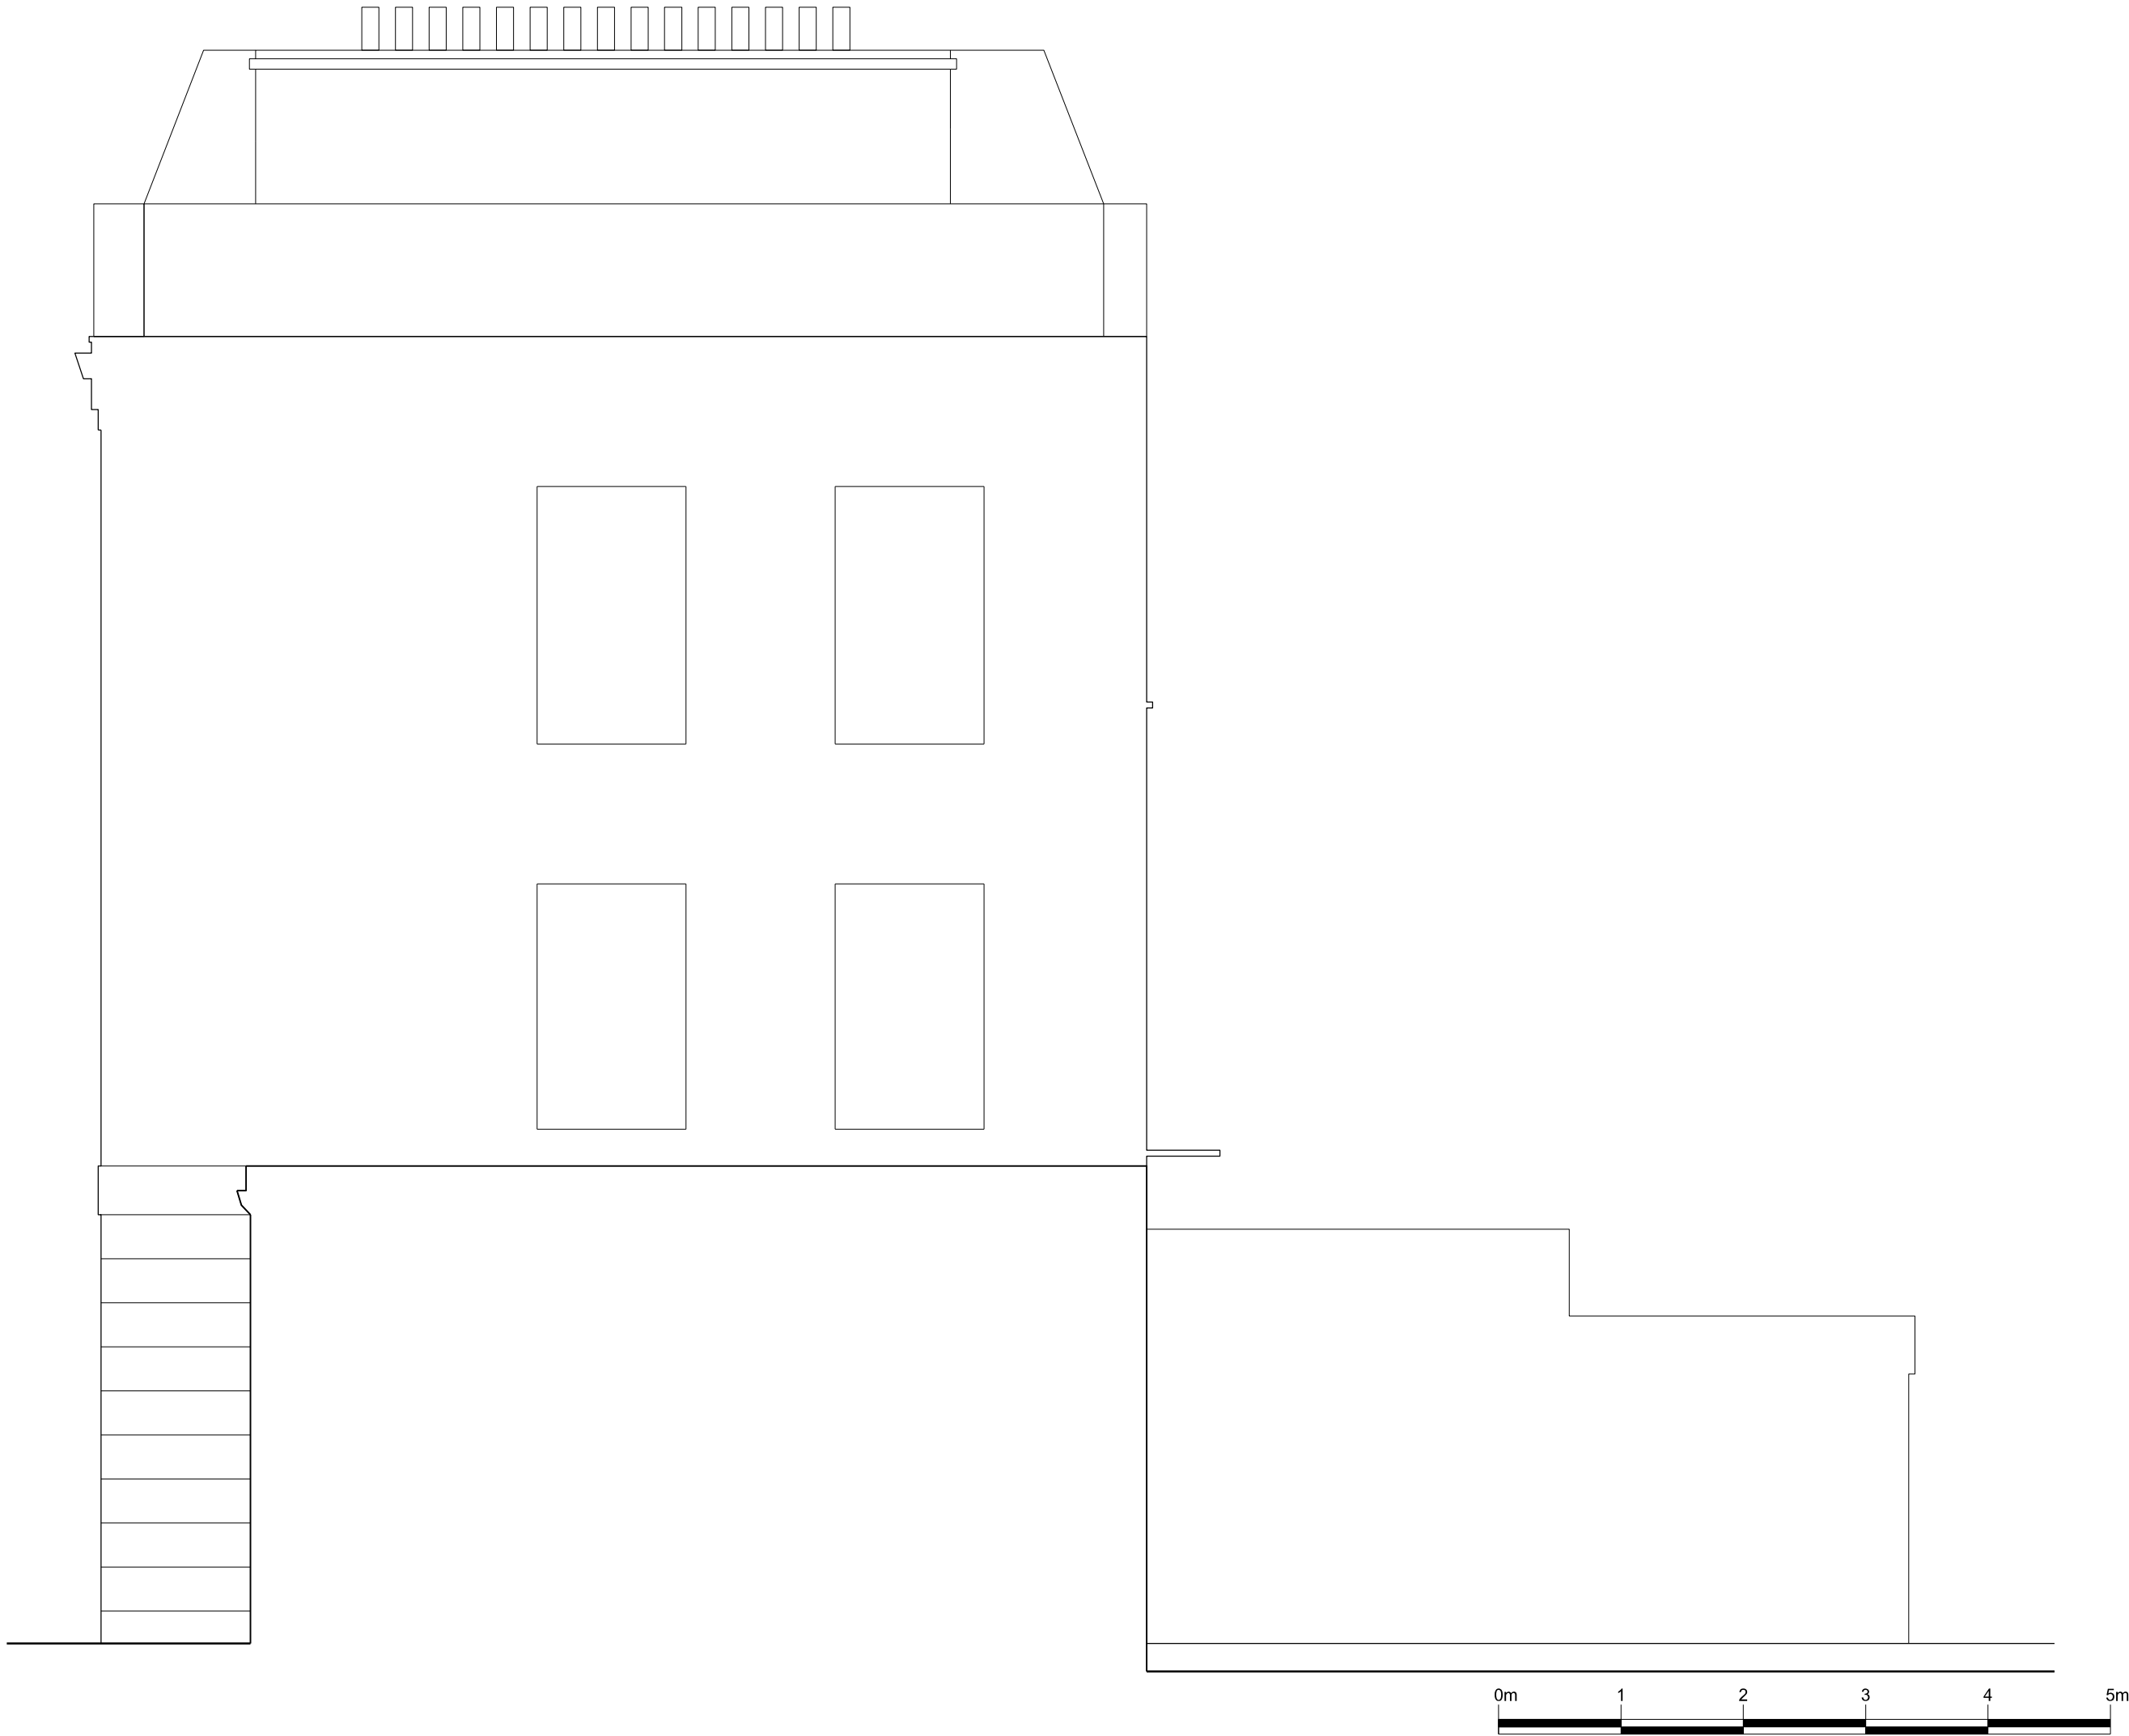

All drawings to be read in conjunction with structural engineer's and service engineer's

A3

SCALE 1:50

Rev	Date	Note
Services		
Built		
Structures		
Fluid Structures		
Client	Nicole Verity & Nadav Kander	
Project title		
29 Prince Of Wales Road		
Drawing Title		
Basement Proposal Side Elevation		
Scale 1:50 @ A3		
Project No.	Drawing no.	Revision
191	3312	P1
Status	Date of Issue	
Planning	10.02.14	



Clive Sall Architecture Ltd.
2 Providence Yard
Ezra Street
London E2 7RJ
Copyright CLIVE SALL ARCHITECTURE LTD

