



SOUTH WEST ELEVATION

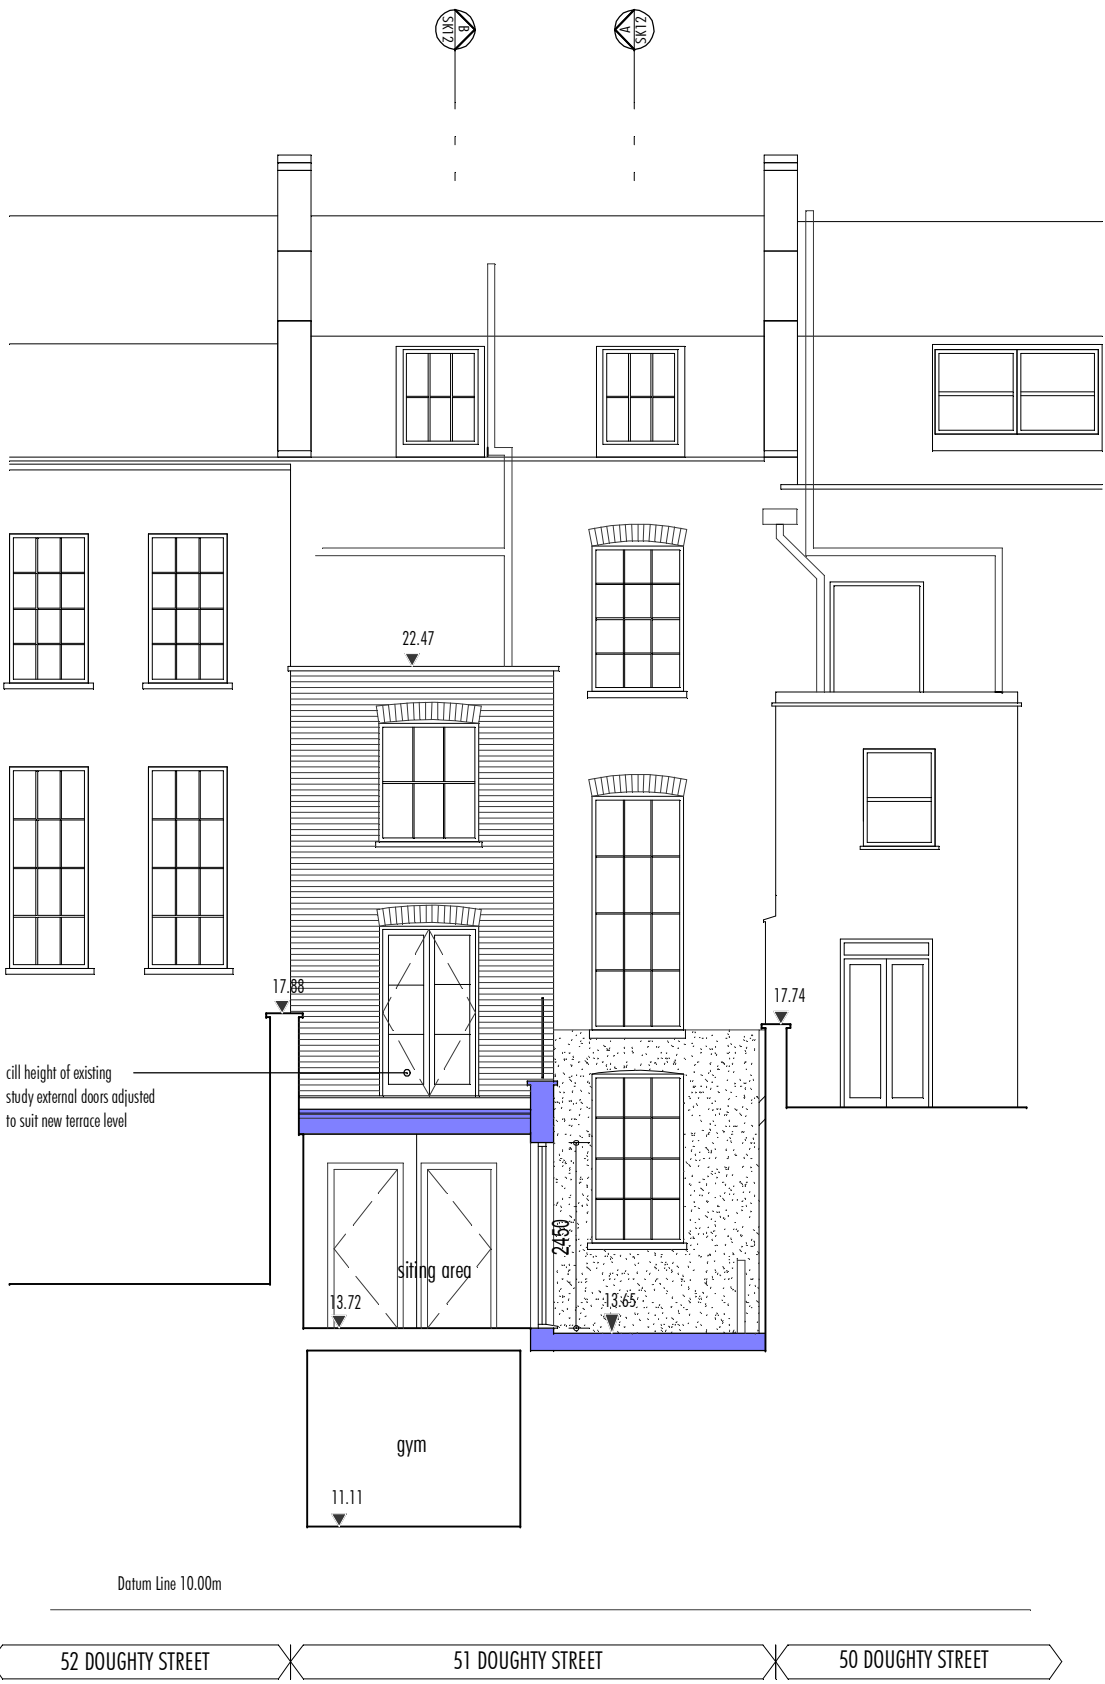

NORTH EAST ELEVATION

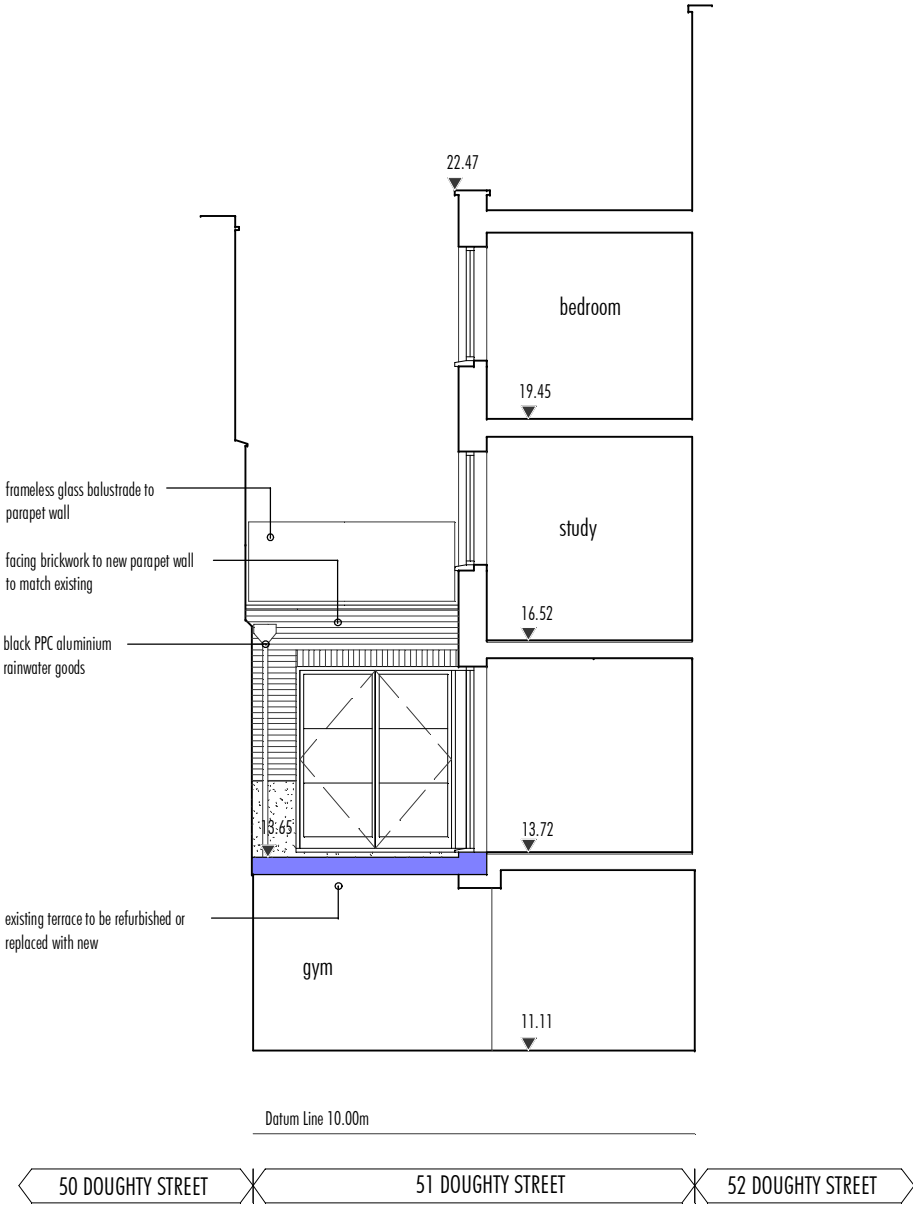

SOUTH WEST (courtyard) ELEVATION

All dimensions must be checked on site and not scaled from this drawing
Prior to implementation the proposals shown should be assessed by a Structural Engineer and checked for compliance with the Building Regulations
For use in precise named location only
Copyright reserved

NOTE:
this survey plan is based on survey drawings prepared by:
BURY ASSOCIATES
Unit 5, 17 Farrier Street
Worcester, WR1 3BH
T: 01905 26222
surveys@buryassociates.co.uk
www.buryassociates.co.uk

Key

existing structure

proposed structure

ANDERSON ORR ARCHITECTS LTD The Studio, 70. Church Road, Wheatley, OXON, OX33 1LZ t: 01865 873936		scale 1:100@A2	client MRS M. DOYLE	
PROJECT PROPOSED EXTENSION AND ALTERATIONS, 51 DOUGHTY STREET, LONDON, WC1N 2JS		date MARCH 14	drawing PROPOSED ELEVATIONS	
		drawn TS	job 13111	no. 13111-P02
			rev /	

