

Notes

Do not scale this drawing. All dimensions must be checked and Papa Architects are to be informed of any discrepancies prior to construction. Any DWG's issued by PAPA architects are to be read in conjunction with the associated PDF versions. This drawing and any of the details therein remain the copyright of Papa Architects Ltd.

P00	19.03.14	Planning Submission	NP
Rev	Date	Reason For Issue	Chk

0 1 2 3 m

DEMOLITION

SITE BOUNDARY

PAPA

Papa Architects Ltd.
222 Archway Road, Highgate,
London N6 5AX
Phone. +44(0)20 8348 8411
Fax. +44 (0)20 8348 7411
www.papaarchitects.co.uk

Client

Desilu Group of Companies

Address


223-225 Finchley Road
London NW3 6LP

Drawing title

Existing Ground Floor Plan &
demolitions

Project No.	Date	Scale
1301	April 13	1:100@A3

Drawing No.	Current Rev
98-100	P00

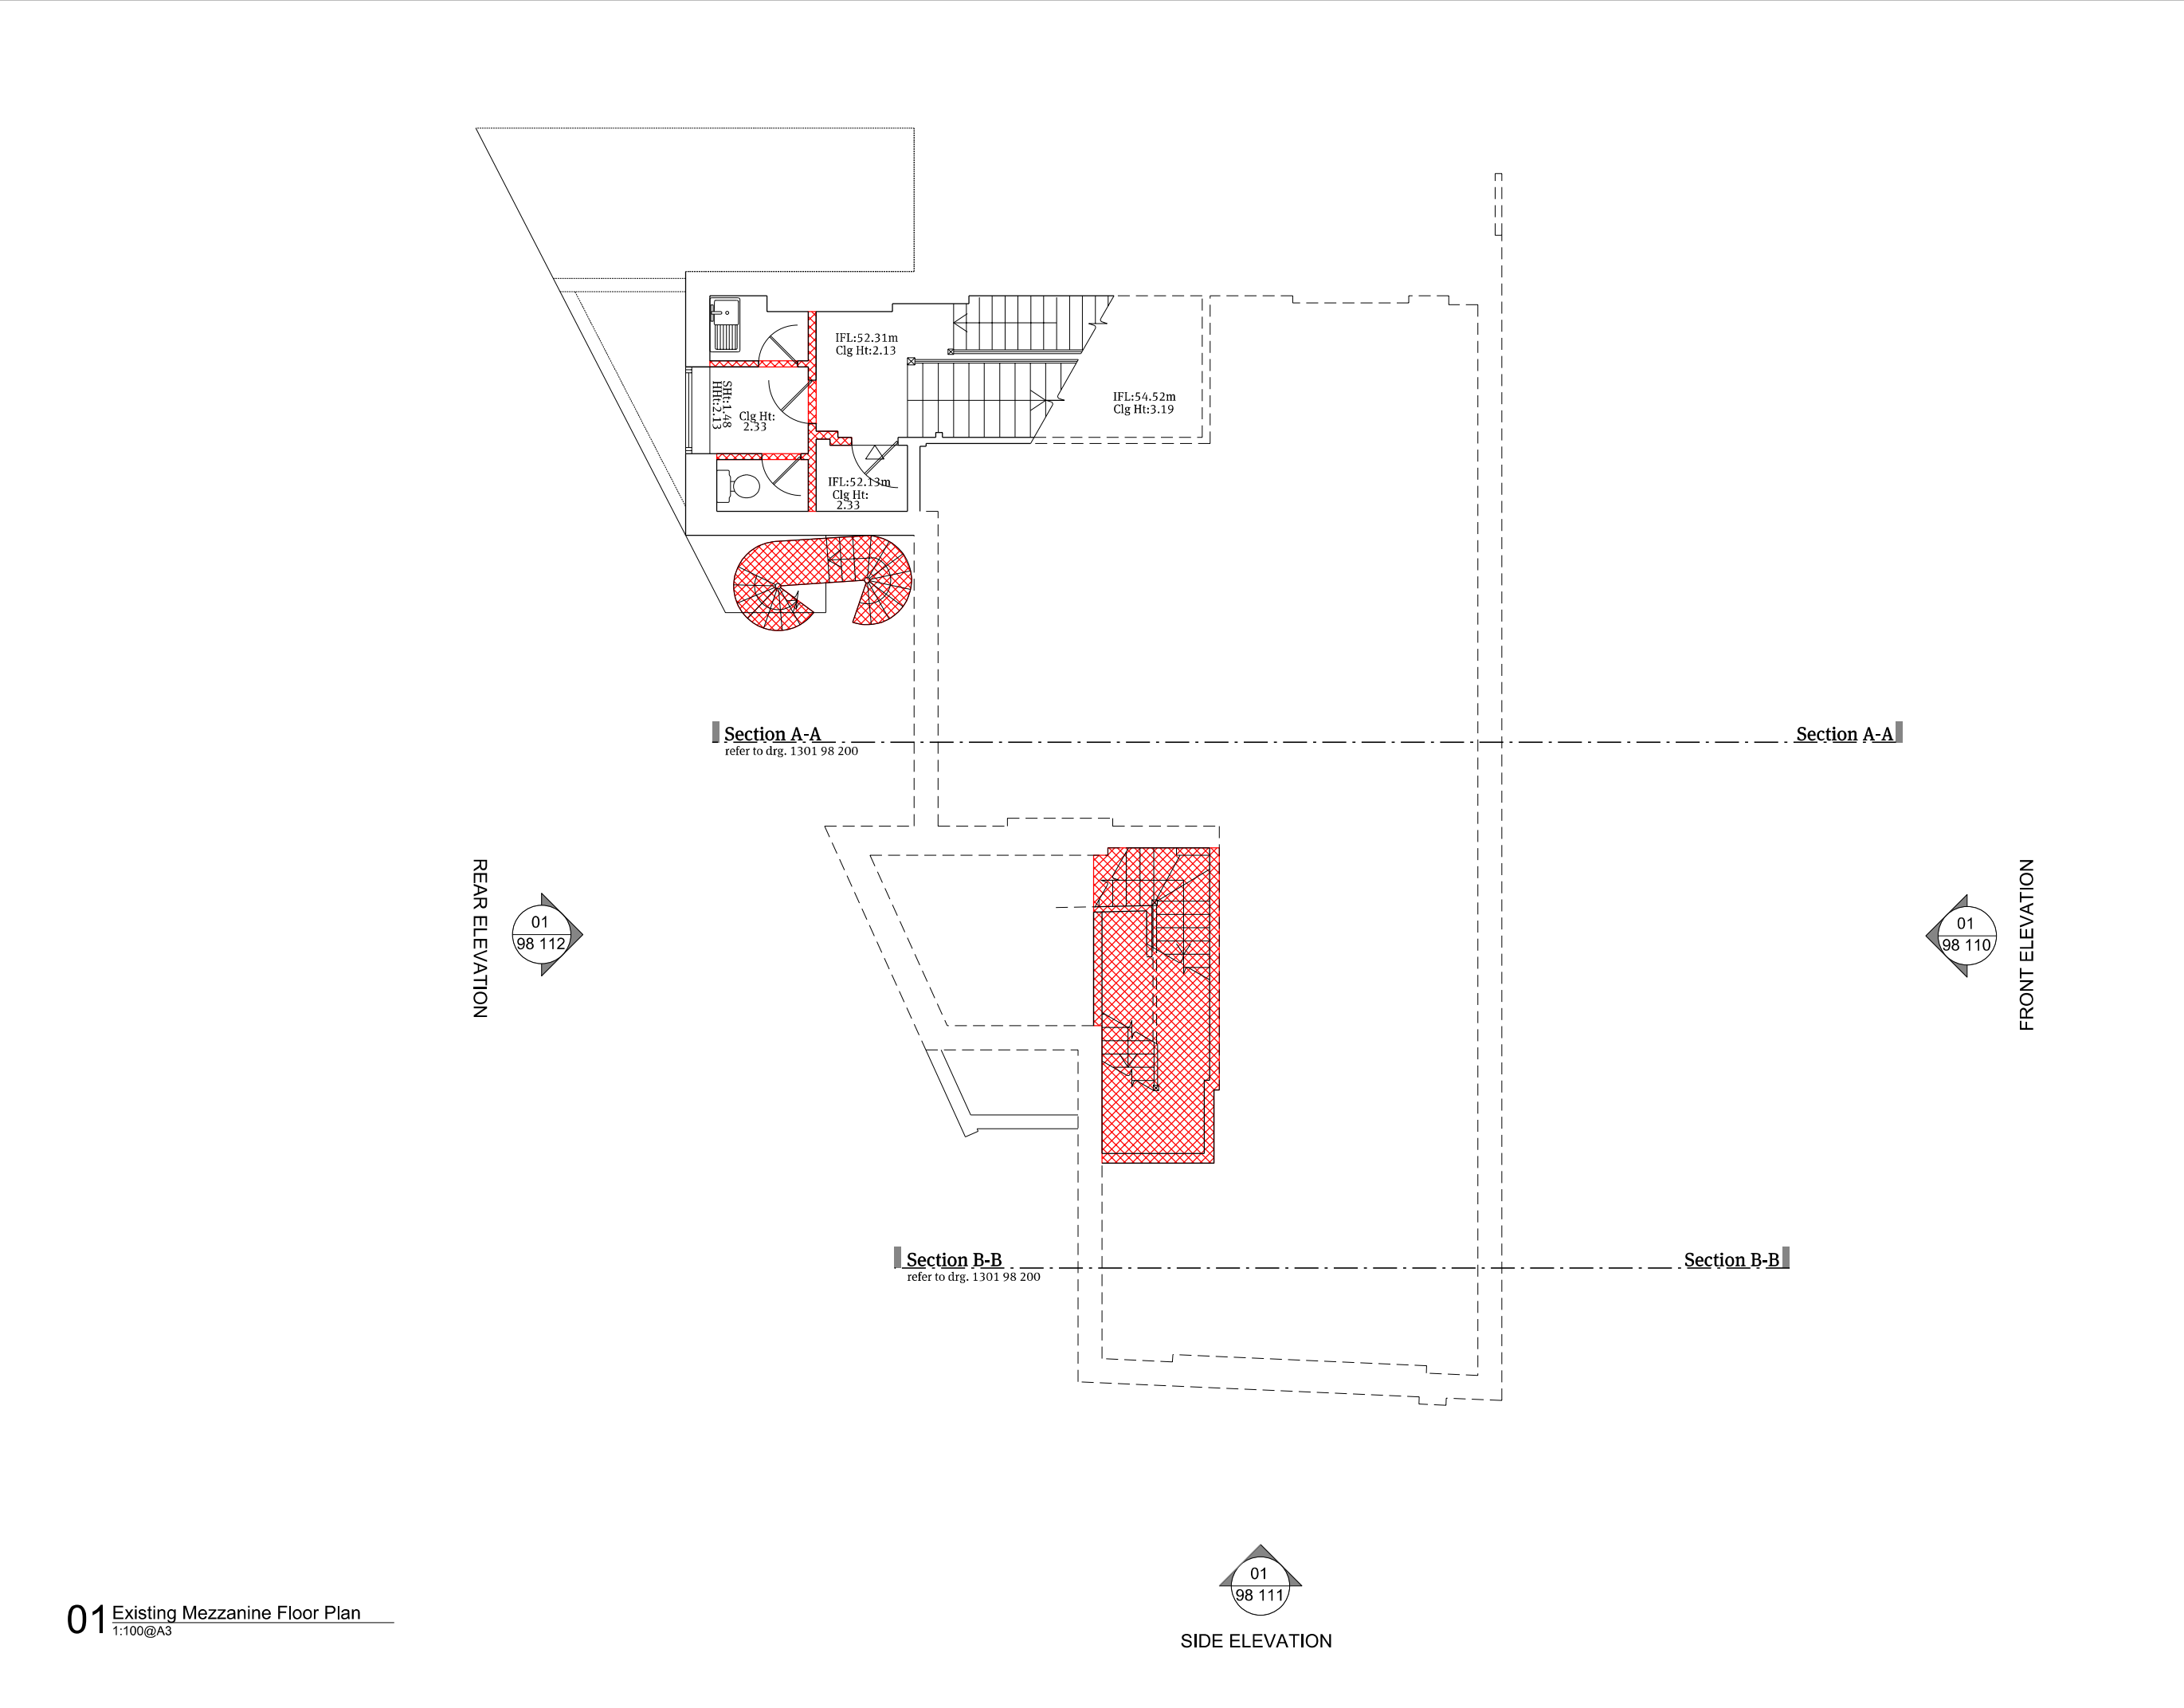

Notes

Do not scale this drawing. All dimensions must be checked and Papa Architects are to be informed of any discrepancies prior to construction. Any DWG's issued by PAPA architects are to be read in conjunction with the associated PDF versions. This drawing and any of the details therein remain the copyright of Papa Architects Ltd.

P00	19.03.14	Planning Submission	NP
Rev	Date	Reason For Issue	Chk

0 1 2 3 m

PAPA

Papa Architects Ltd.
222 Archway Road, Highgate,
London N6 5AX
Phone. +44(0)20 8348 8411
Fax. +44 (0)20 8348 7411
www.papaarchitects.co.uk

Client

Desilu Group of Companies

Address

223-225 Finchley Road
London NW3 6LP

Drawing title

Existing Mezzanine Floor Plan

Project No.	Date	Scale
1301	April 13	1:100@A3
Drawing No.	Current Rev	
98-101	P00	



Notes

Do not scale this drawing. All dimensions must be checked and Papa Architects are to be informed of any discrepancies prior to construction. Any DWG's issued by PAPA architects are to be read in conjunction with the associated PDF versions. This drawing and any of the details therein remain the copyright of Papa Architects Ltd.

P00	19.03.14	Planning Submission	NP
Rev	Date	Reason For Issue	Chk

0 1 2 3 m

DEMOLITION

Papa Architects Ltd.
222 Archway Road, Highgate,
London N6 5AX
Phone. +44(0)20 8348 8411
Fax. +44 (0)20 8348 7411
www.papaarchitects.co.uk

Client

Desilu Group of Companies

Address

223-225 Finchley Road
London NW3 6LP

Drawing title



Existing First Floor
Plan Demolition

Project No.	Date	Scale
1301	April 13	1:100@A3
Drawing No.	Current Rev	
98-102	P00	


01 Existing Second Floor Plan

1:100@A3


REAR ELEVATION

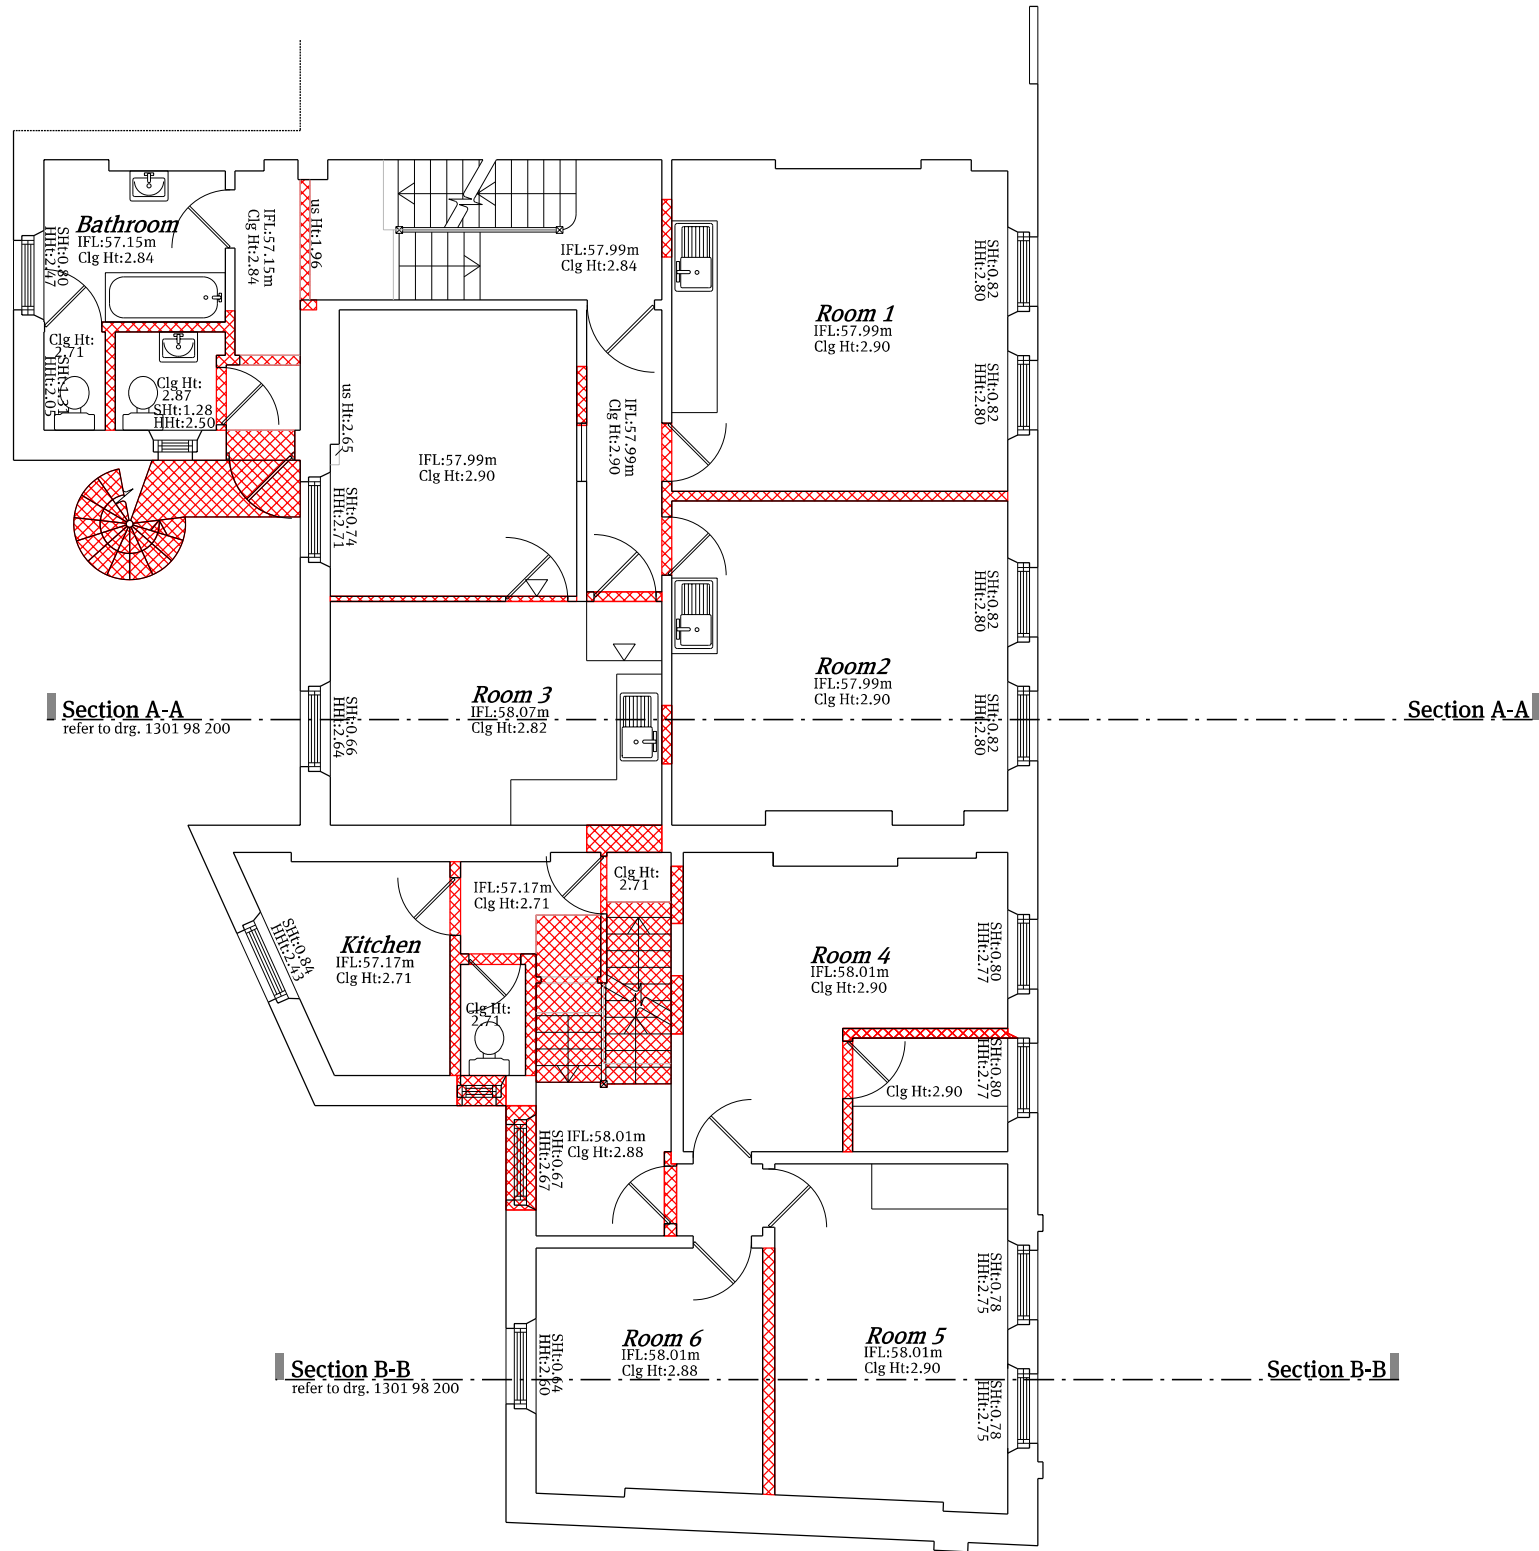 

SIDE ELEVATION

 


FRONT ELEVATION

 

Notes
Do not scale this drawing. All dimensions must be checked and Papa Architects are to be informed of any discrepancies prior to construction. Any DWG's issued by PAPA architects are to be read in conjunction with the associated PDF versions. This drawing and any of the details therein remain the copyright of Papa Architects Ltd.

P00	19.03.14	Planning Submission	NP
Rev	Date	Reason For Issue	Chk

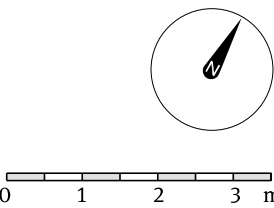

DEMOLITION

PAPA

Papa Architects Ltd.
222 Archway Road, Highgate,
London N6 5AX
Phone. +44(0)20 8348 8411
Fax. +44 (0)20 8348 7411
www.papaarchitects.co.uk

Client

Desilu Group of Companies

Address

223-225 Finchley Road
London NW3 6LP


Drawing title
Existing Second Floor Plan
& Demolitions

Project No.	Date	Scale
1301	April 13	1:100 @ A3

Drawing No.	Current Rev
98-103	P00

[illegible]

--

 


PAPA


Client

Address

Project No.	Date	Scale
1301	April 13	1:100 @ A3

Drawing No.	Current Rev
98-105	P00

 

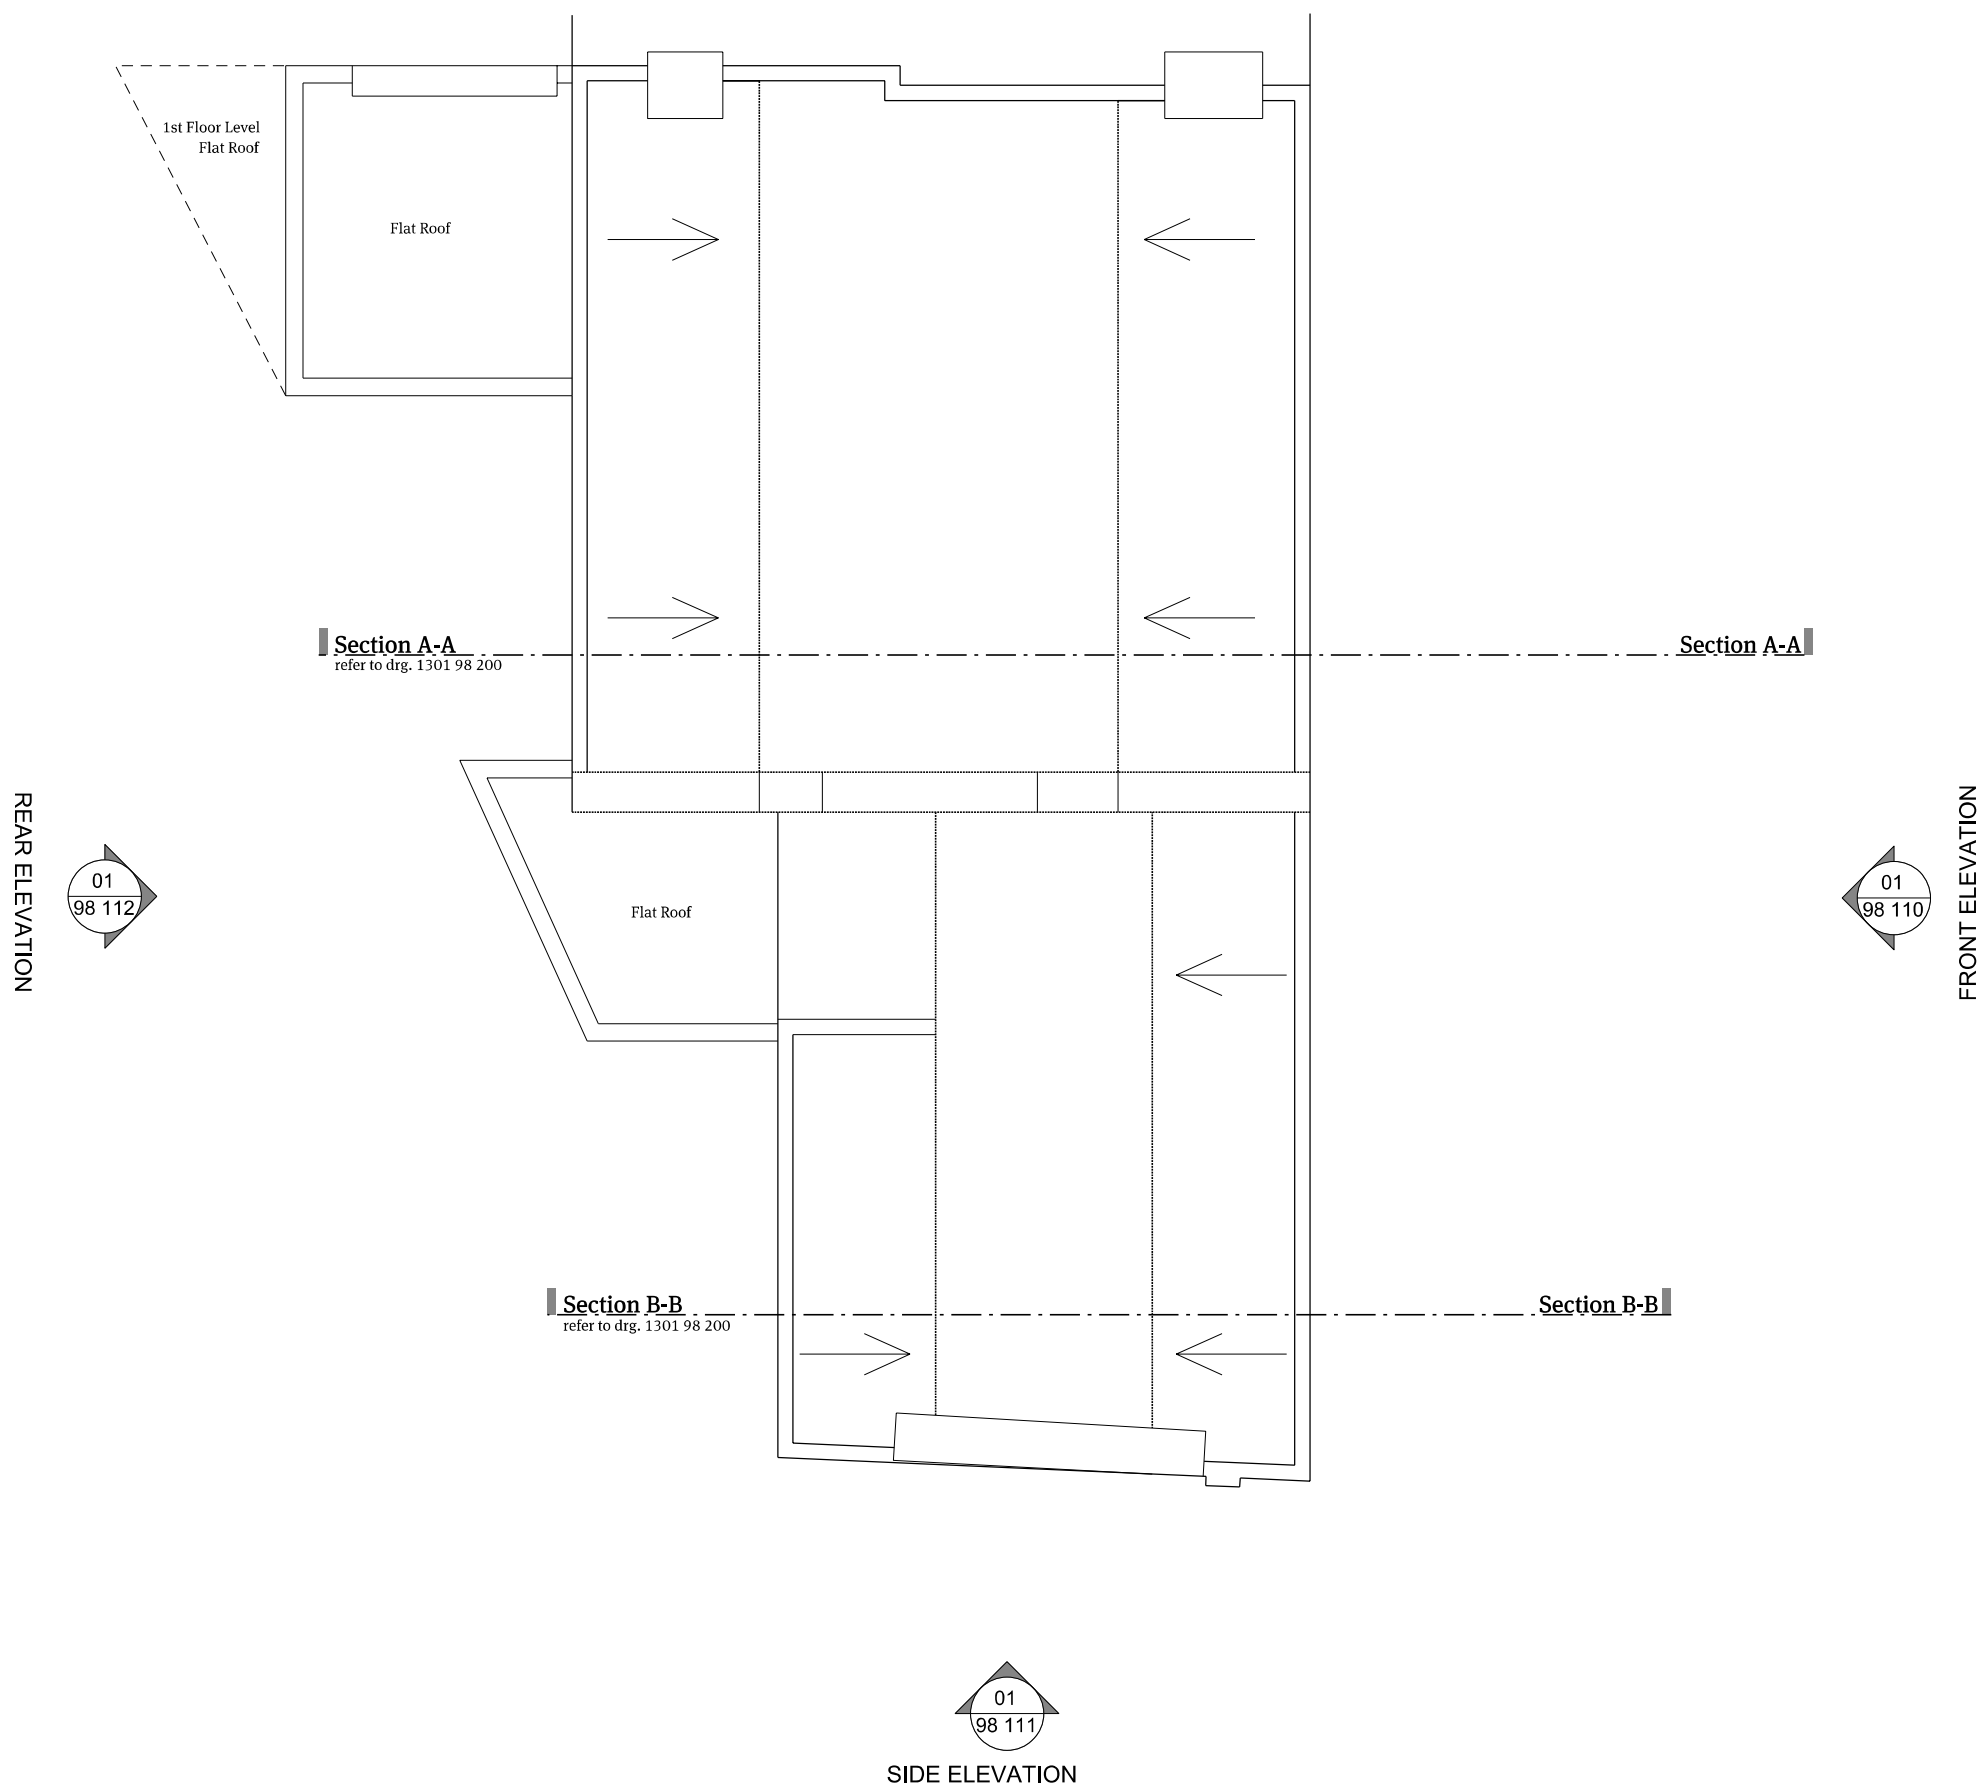

01 Existing Roof Plan
1:100@A3

Notes

Do not scale this drawing. All dimensions must be checked and Papa Architects are to be informed of any discrepancies prior to construction. Any DWG's issued by PAPA architects are to be read in conjunction with the associated PDF versionsThis drawing and any of the details therein remain the copyright of Papa Architects Ltd.

P00	19.03.14	Planning Submission	NP
Rev	Date	Reason For Issue	Chk

0 1 2 3 m

DEMOLITION

PAPA

Papa Architects Ltd.
222 Archway Road, Highgate,
London N6 5AX
Phone. +44(0)20 8348 8411
Fax. +44 (0)20 8348 7411
www.papaarchitects.co.uk

Client

Desilu Group of Companies

Address

223-225 Finchley Road
London NW3 6LP

Drawing title

Existing Roof Plan &
Demolitions

Project No.	Date	Scale
1301	April 13	1:100 @ A3

Drawing No.	Current Rev
98-106	P00

[illegible]


 DEMOLITION



Address
223-225 Finchley Road
London NW3 6LP

Project No. 1301	Date April 13	Scale 1:100 @ A3
---------------------	------------------	---------------------

Drawing No. 98-110	Current Rev P00
-----------------------	--------------------

 

01 Existing Front Elevation




01 Existing Rear Elevation
1:100@A3

Notes
Do not scale this drawing. All dimensions must be checked and Papa Architects are to be informed of any discrepancies prior to construction. Any DWG's issued by PAPA architects are to be read in conjunction with the associated PDF versions. This drawing and any of the details therein remain the copyright of Papa Architects Ltd.

P00	19.03.14	Planning Submission	NP
Rev	Date	Reason For Issue	Chk

0 1 2 3 m

 DEMOLITION

PAPA


Papa Architects Ltd.
222 Archway Road, Highgate,
London N6 5AX
Phone. +44(0)20 8348 8411
Fax. +44 (0)20 8348 7411
www.papaarchitects.co.uk

Client
Desilu Group of Companies

Address
223-225 Finchley Road
London NW3 6LP


Drawing title
Existing Rear Elevation & Demolitions

Project No.	Date	Scale
1301	April 13	1:100 @ A3
Drawing No.	Current Rev	
98-112	P00	

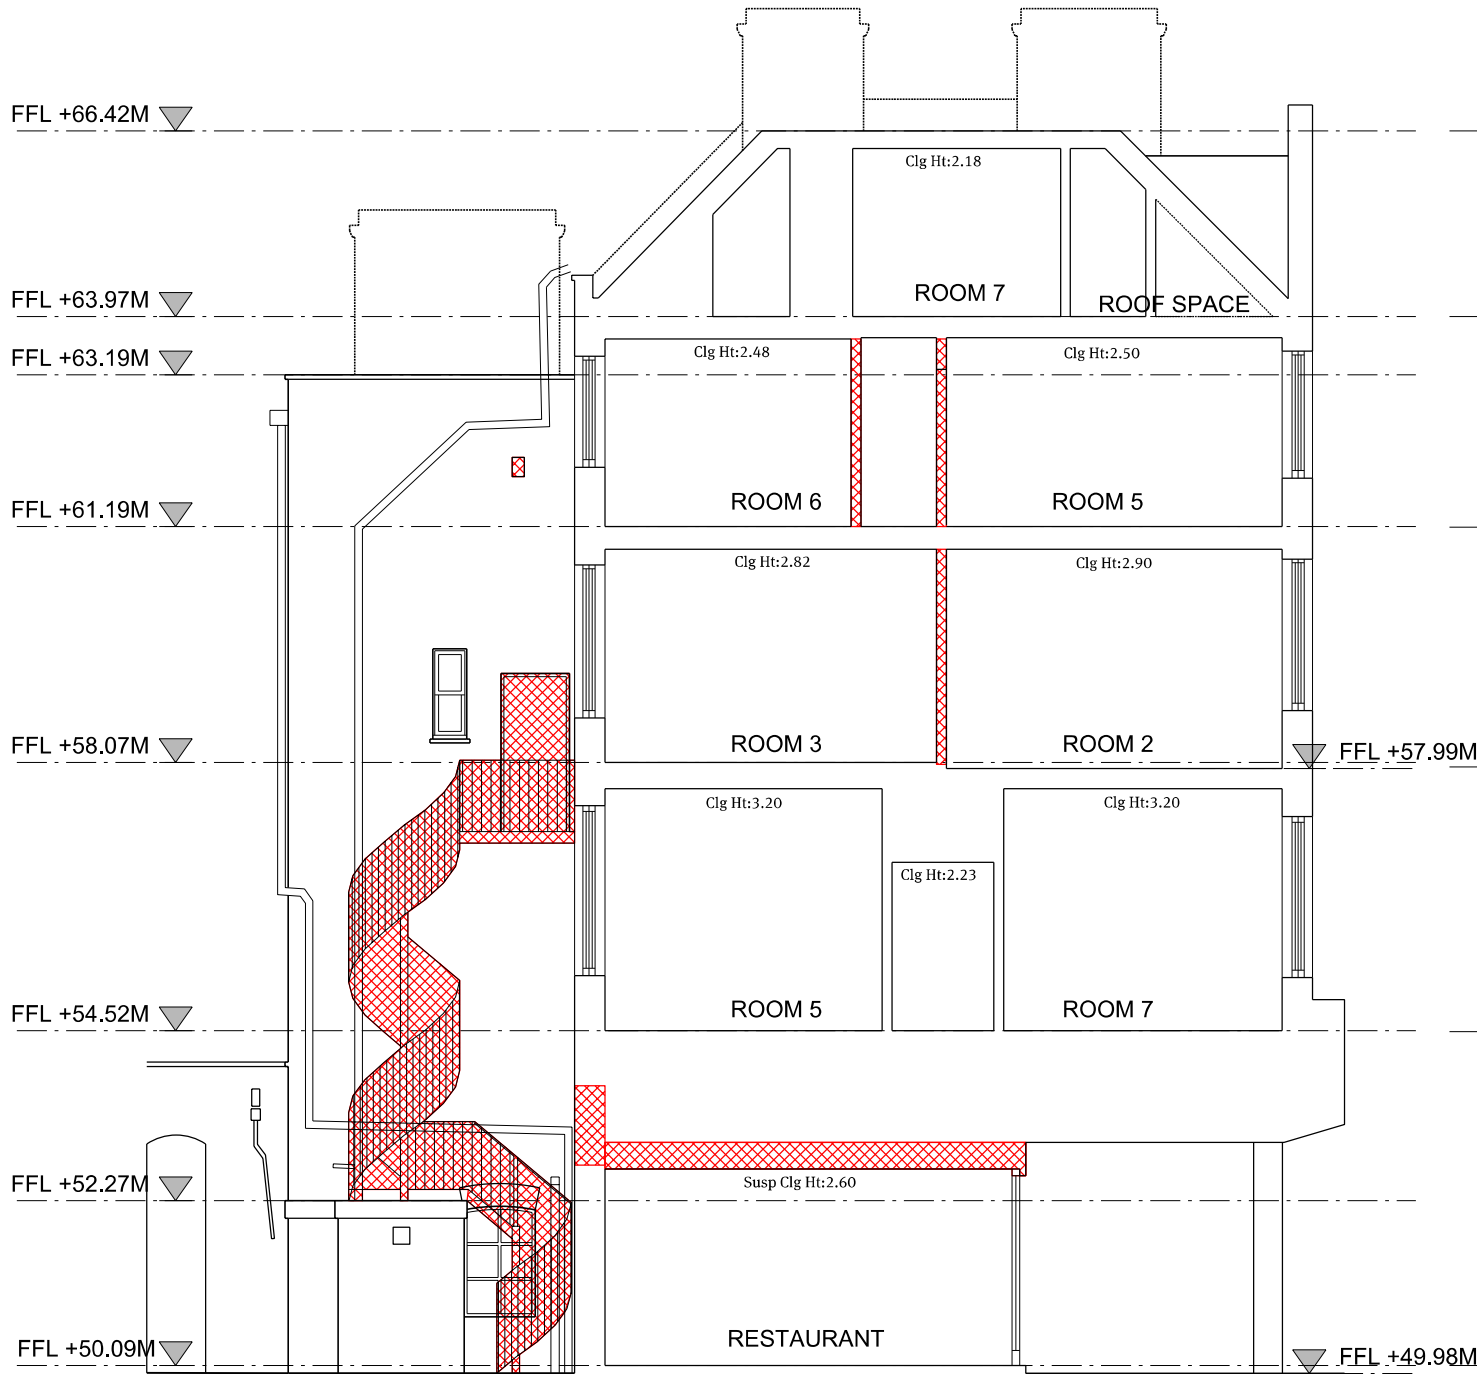

Datum: 48.00m.
Section A-A

01 Existing Section A-A
1:100@A3

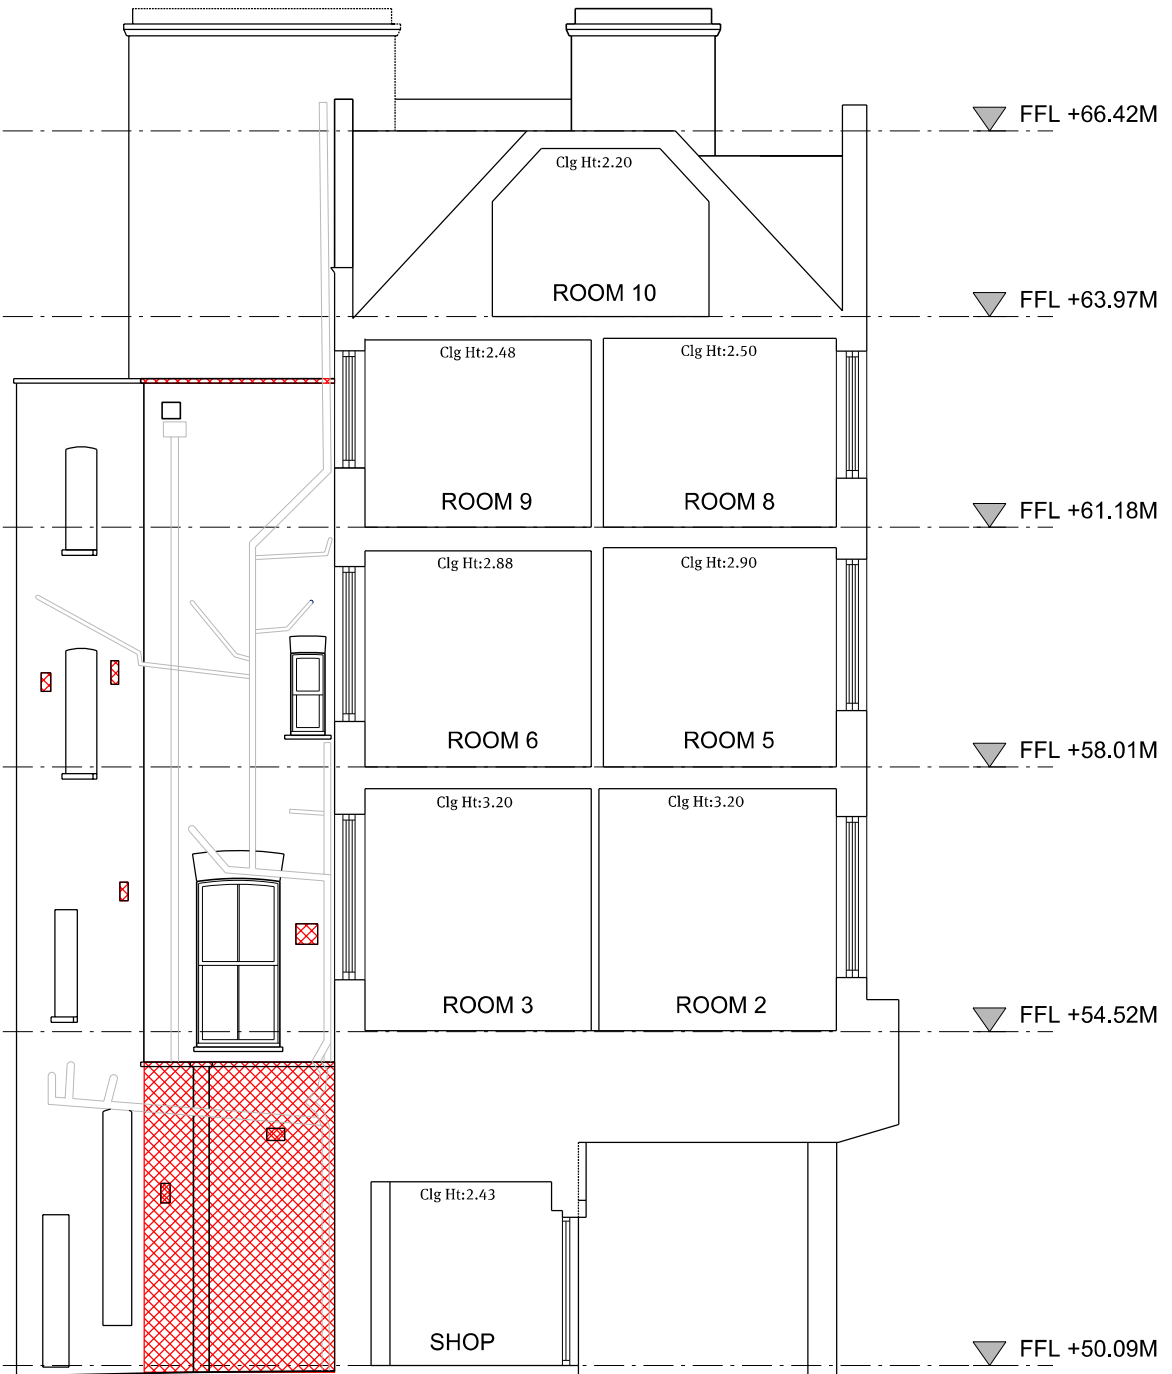


Datum: 48.00m.
Section B-B

02 Existing Section B-B
1:100@A3

Notes
Do not scale this drawing. All dimensions must be checked and Papa Architects are to be informed of any discrepancies prior to construction. Any DWG's issued by PAPA architects are to be read in conjunction with the associated PDF versions. This drawing and any of the details therein remain the copyright of Papa Architects Ltd.

P00	19.03.14	Planning Submission	NP
Rev	Date	Reason For Issue	Chk

 

 DEMOLITION
FFL - Finished Floor Level



Papa Architects Ltd.
222 Archway Road, Highgate,
London N6 5AX
Phone. +44(0)20 8348 8411
Fax. +44 (0)20 8348 7411
www.papaarchitects.co.uk

Client
Desilu Group of Companies

Address
223-225 Finchley Road
London NW3 6LP

Drawing title
Existing Section A-A & B-B &
Demolitions

Project No.	Date	Scale
1301	April 13	1:100 @ A3

Drawing No.	Current Rev
98-200	P00