

01 Proposed Ground Floor  
1:100@A3

**Notes**

Do not scale this drawing. All dimensions must be checked and Papa Architects are to be informed of any discrepancies prior to construction. Any DWG's issued by PAPA architects are to be read in conjunction with the associated PDF versionsThis drawing and any of the details therein remain the copyright of Papa Architects Ltd.

PO0	19.03.14	Planning Submission	NP
Rev	Date	Reason For Issue	Chk

0 1 2 3 m

00-000 - Room Label

FFL - Finished Floor Level

20SQM

**PAPA**

Papa Architects Ltd.  
222 Archway Road, Highgate,  
London N6 5AX  
Phone. +44(0)20 8348 8411  
Fax. +44 (0)20 8348 7411  
www.papaarchitects.co.uk

Client

Desilu Group of Companies

Address


223-225 Finchley Road  
London NW3 6LP

Drawing title

Proposed Ground Floor Plan

Project No.	Date	Scale
1301	April 13	1:100 @ A3

Drawing No.	Current Rev
00 100	P00

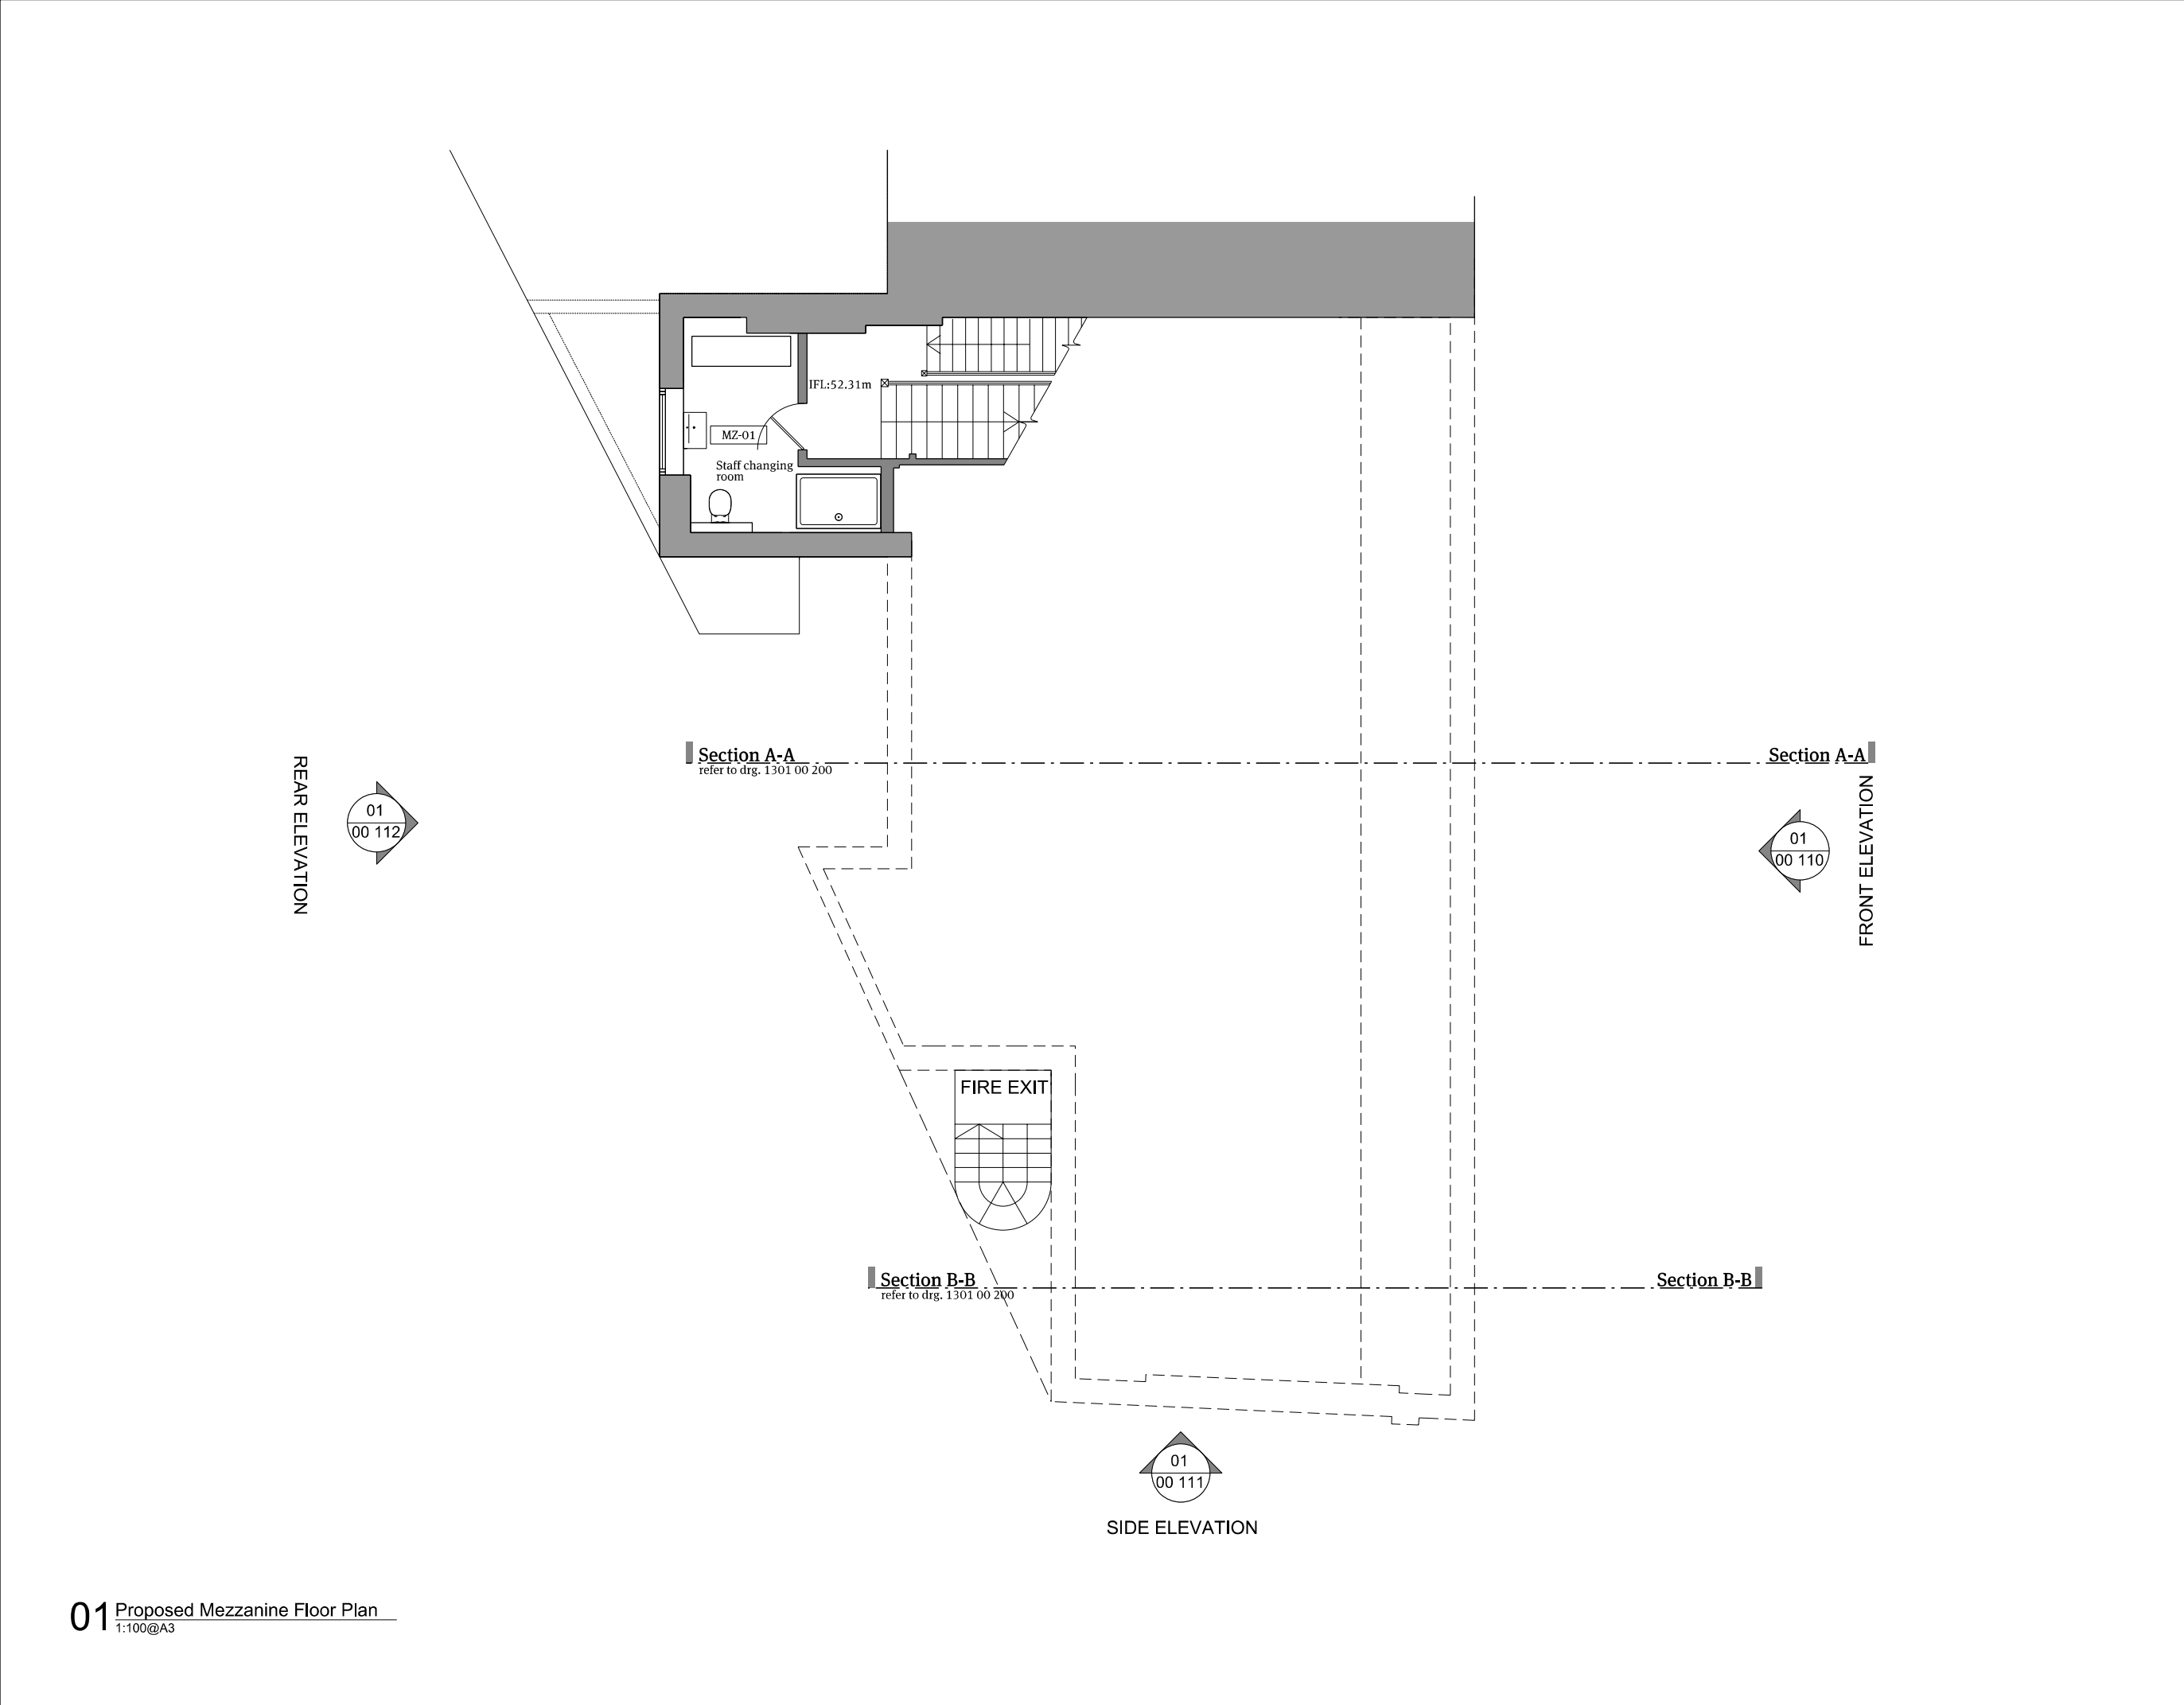

**Notes**

Do not scale this drawing. All dimensions must be checked and Papa Architects are to be informed of any discrepancies prior to construction. Any DWG's issued by PAPA architects are to be read in conjunction with the associated PDF versionsThis drawing and any of the details therein remain the copyright of Papa Architects Ltd.

P00	19.03.14	Planning Submission	NP
Rev	Date	Reason For Issue	Chk

0 1 2 3 m

00-000 - Room Label

**PAPA**

Papa Architects Ltd.  
222 Archway Road, Highgate,  
London N6 5AX  
Phone. +44(0)20 8348 8411  
Fax. +44 (0)20 8348 7411  
www.papaarchitects.co.uk

Client

Desilu Group of Companies

Address


223-225 Finchley Road  
London NW3 6LP

Drawing title

Proposed  
Mezzanine Floor  
Plan

Project No.	Date	Scale
1301	April 13	1:100 @ A3

Drawing No.	Current Rev
00-101	P00

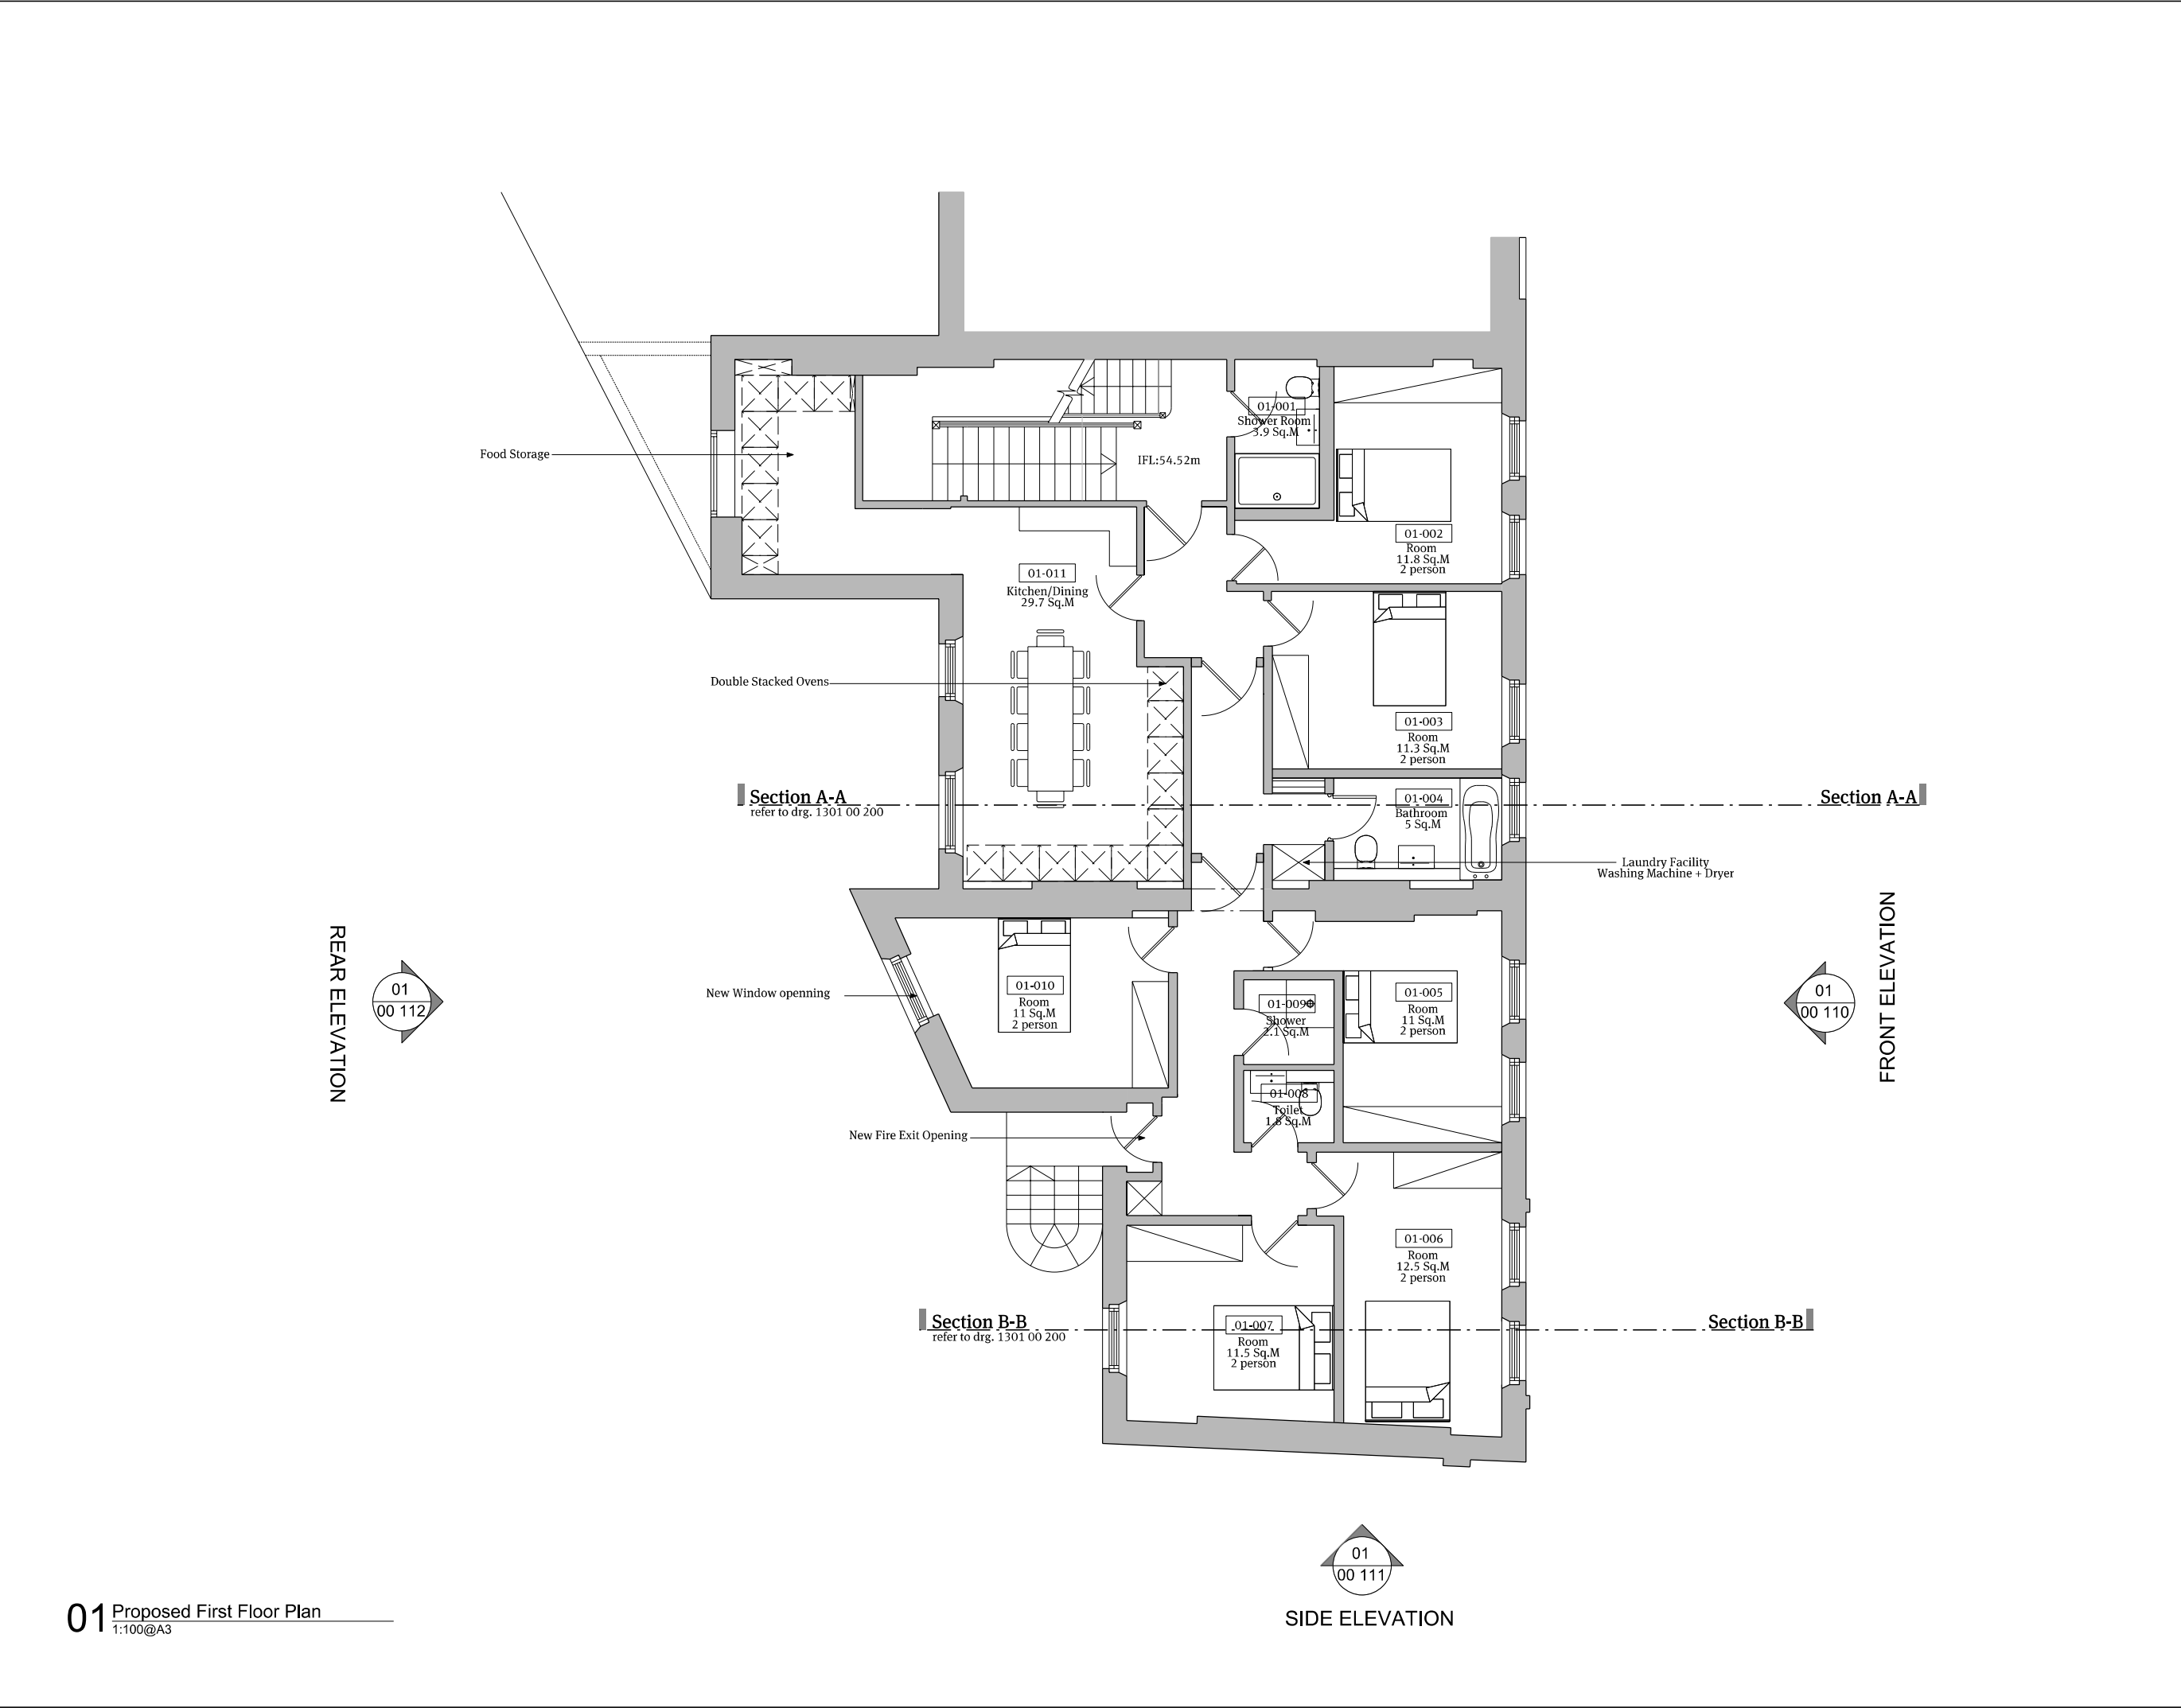

**Notes**

Do not scale this drawing. All dimensions must be checked and Papa Architects are to be informed of any discrepancies prior to construction. Any DWG's issued by PAPA architects are to be read in conjunction with the associated PDF versionsThis drawing and any of the details therein remain the copyright of Papa Architects Ltd.

P00	19.03.14	Planning Submission	NP
Rev	Date	Reason For Issue	Chk

0 1 2 3 m

00-000 - Room Label

FFL - Finished Floor Level

**PAPA**

Papa Architects Ltd.  
222 Archway Road, Highgate,  
London N6 5AX  
Phone. +44(0)20 8348 8411  
Fax. +44 (0)20 8348 7411  
www.papaarchitects.co.uk

Client

Desilu Group of Companies

Address


223-225 Finchley Road  
London NW3 6LP

Drawing title

Proposed First  
Floor Plan

Project No.	Date	Scale
1301	April 13	1:100 @ A3

Drawing No.	Current Rev
00-102	P00

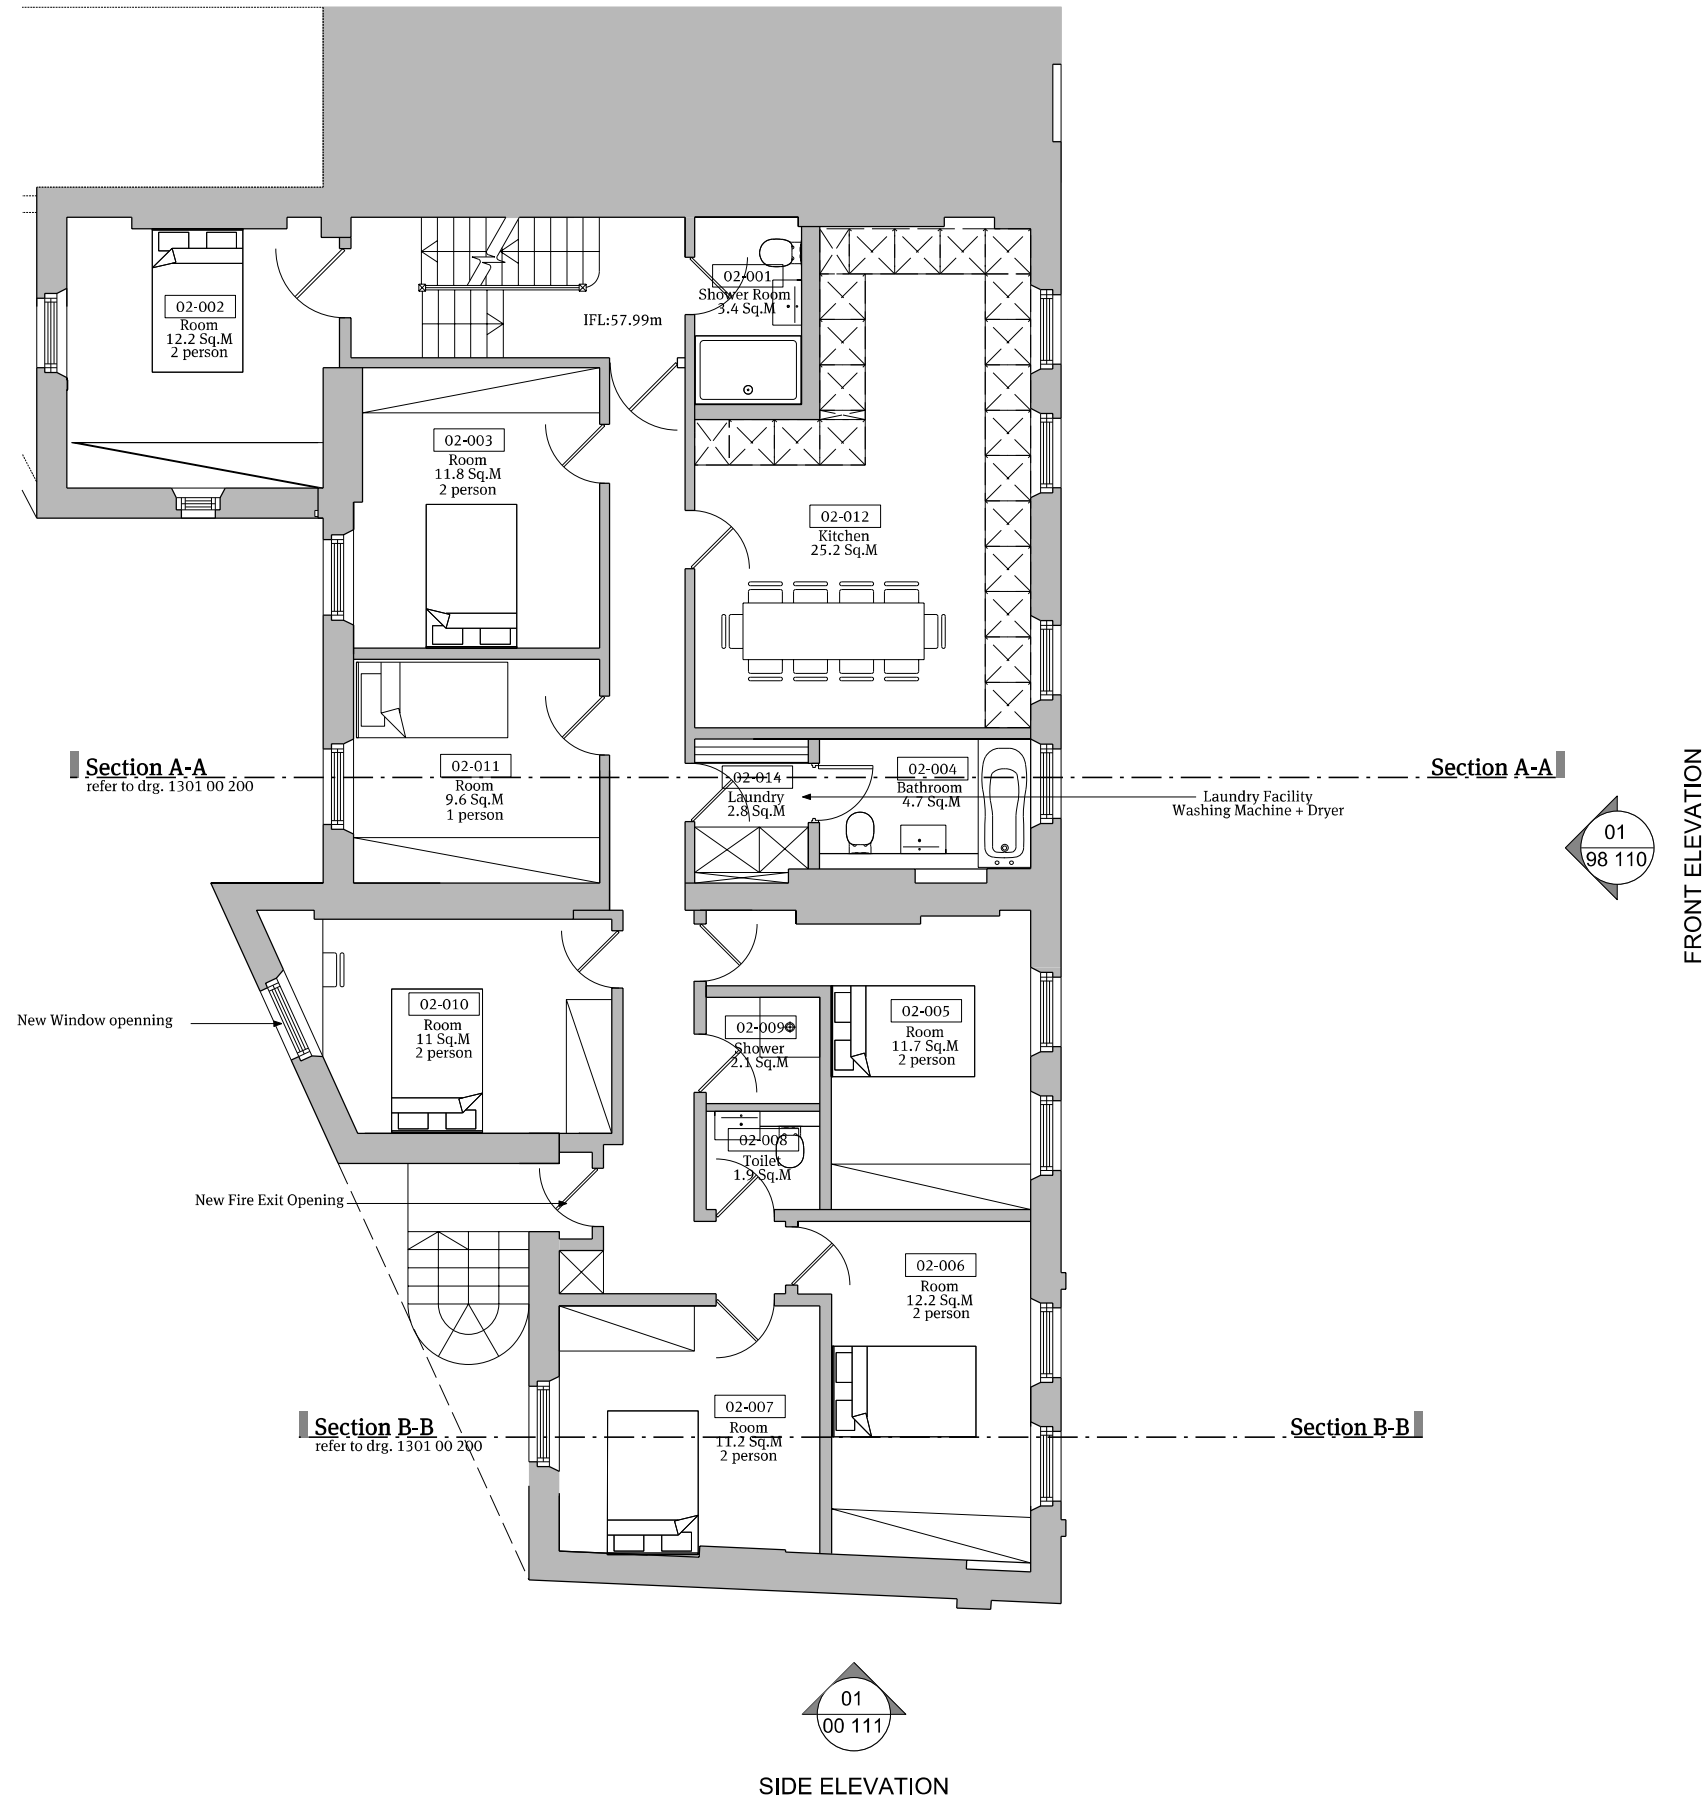
 


01 Proposed Second Floor Plan  
1:100@A3

Notes


Do not scale this drawing. All dimensions must be checked and Papa Architects are to be informed of any discrepancies prior to construction. Any DWG's issued by PAPA architects are to be read in conjunction with the associated PDF versionsThis drawing and any of the details therein remain the copyright of Papa Architects Ltd.

P00	19.03.14	Planning Submission	NP
Rev	Date	Reason For Issue	Chk

00-000 - Room Label

FFL - Finished Floor Level



Papa Architects Ltd.  
222 Archway Road, Highgate,  
London N6 5AX  
Phone. +44(0)20 8348 8411  
Fax. +44 (0)20 8348 7411  
www.papaarchitects.co.uk

Client

Desilu Group of Companies

Address

223-225 Finchley Road  
London NW3 6LP



Drawing title

Proposed Second  
Floor Plan

Project No.	Date	Scale
1301	April 13	1:100 @ A3


Drawing No.	Current Rev
00-103	P00

REAR ELEVATION

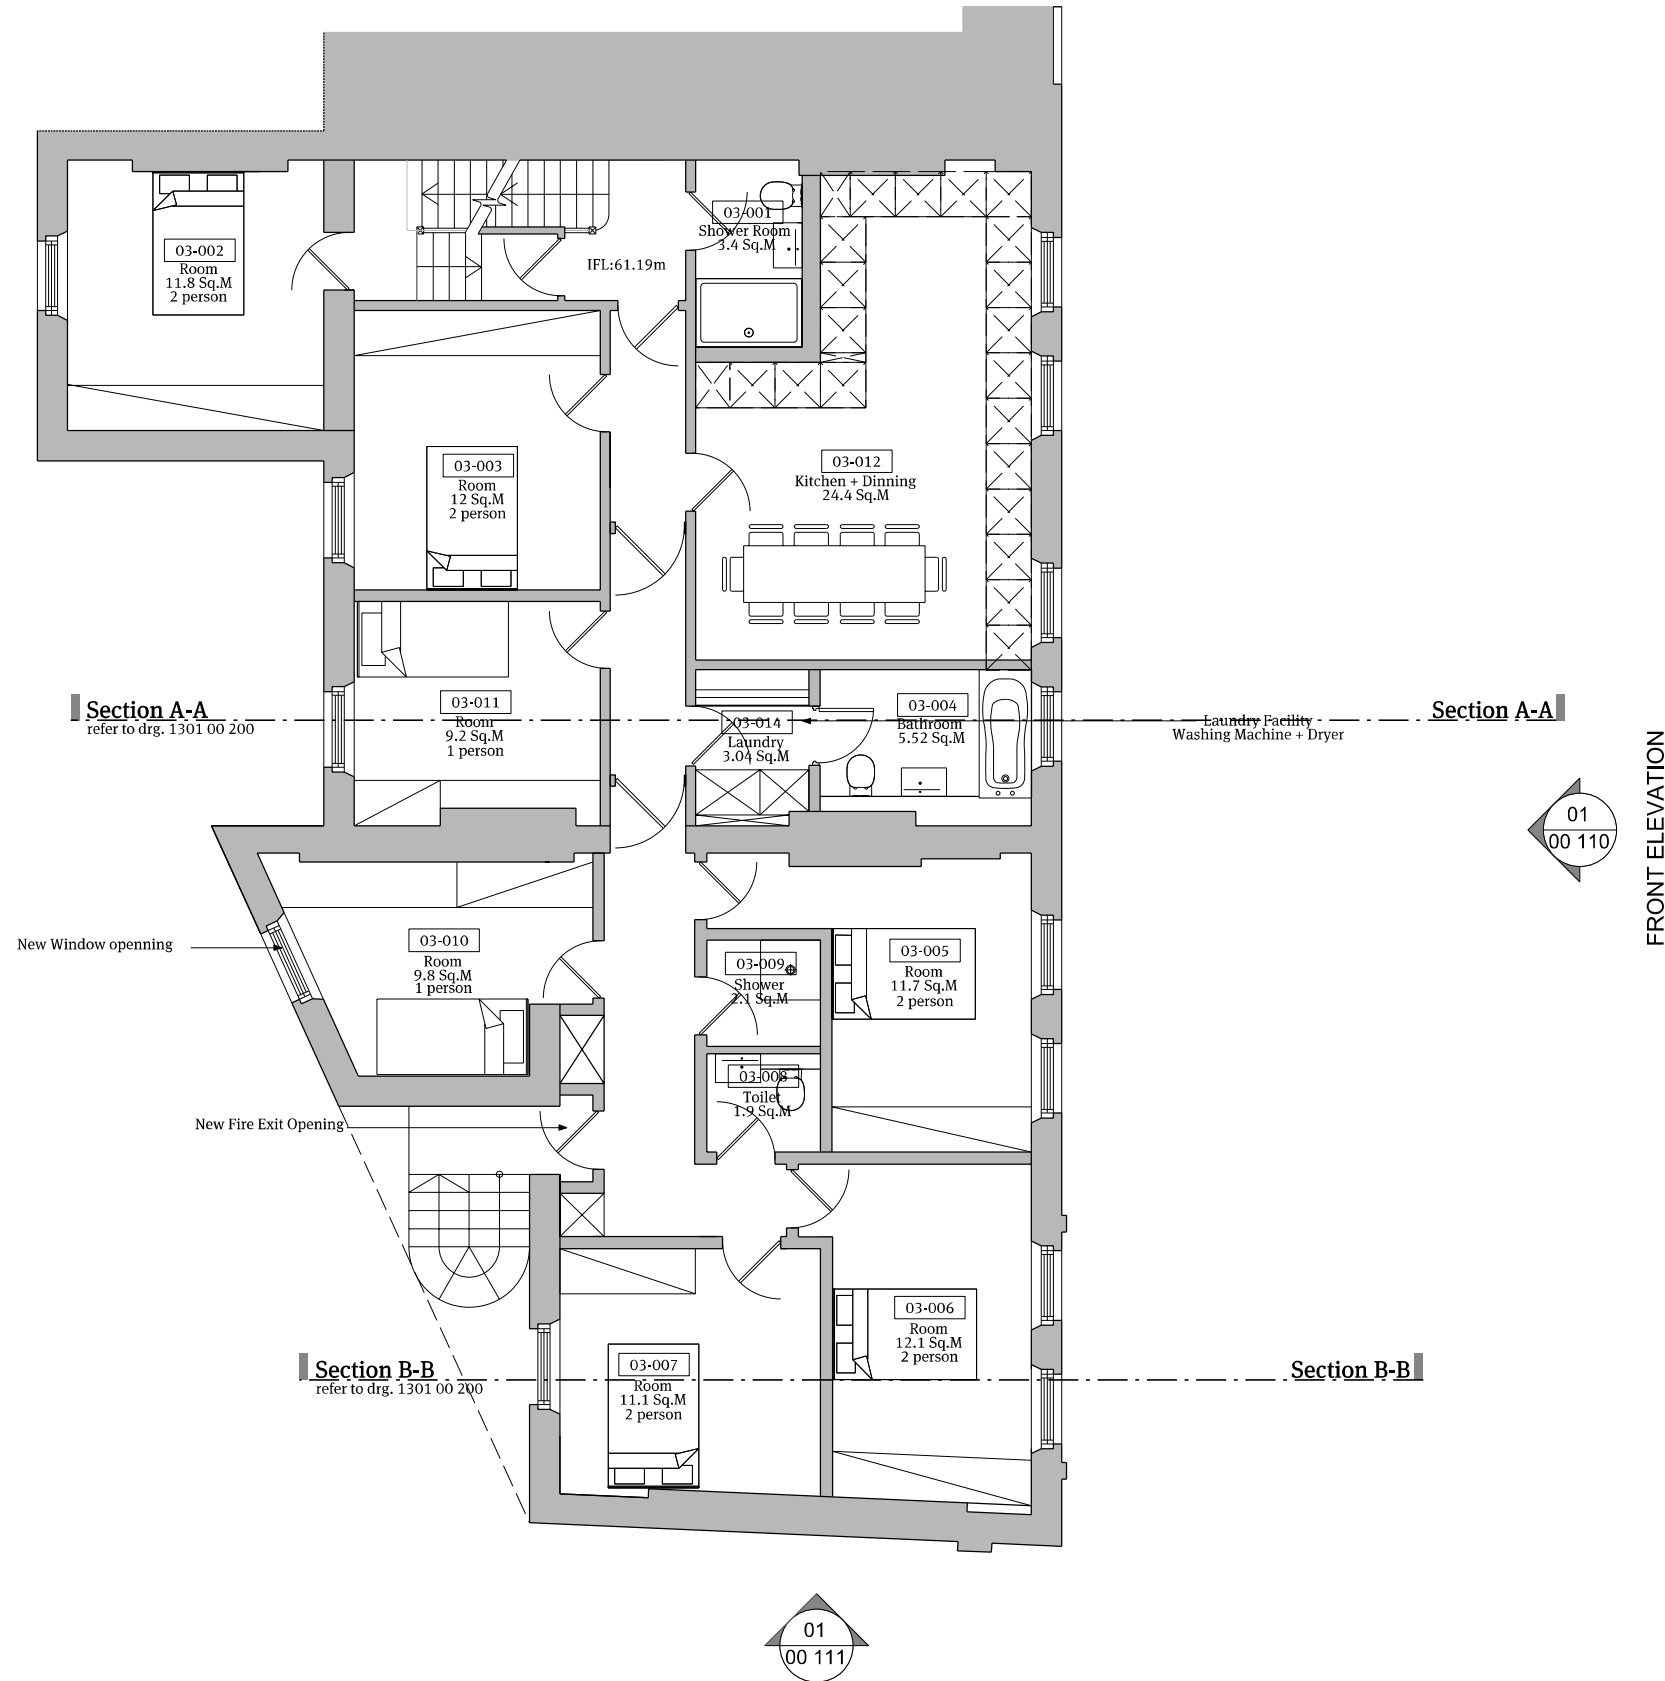 

SIDE ELEVATION

FRONT ELEVATION

 

**Notes**

Do not scale this drawing. All dimensions must be checked and Papa Architects are to be informed of any discrepancies prior to construction. Any DWG's issued by PAPA architects are to be read in conjunction with the associated PDF versions. This drawing and any of the details therein remain the copyright of Papa Architects Ltd.

P00	19.03.14	Planning Submission	NP
Rev	Date	Reason For Issue	Chk

00-000 - Room Label  
FFL - Finished Floor Level

**PAPA**

Papa Architects Ltd.  
222 Archway Road, Highgate,  
London N6 5AX  
Phone. +44(0)20 8348 8411  
Fax. +44 (0)20 8348 7411  
www.papaarchitects.co.uk

Client

Desilu Group of Companies

Address

223-225 Finchley Road  
London NW3 6LP



Drawing title

Proposed Third Floor Plan

Project No.	Date	Scale
1301	April 13	1:100 @ A3

Drawing No.	Current Rev
00-104	P00

REAR ELEVATION

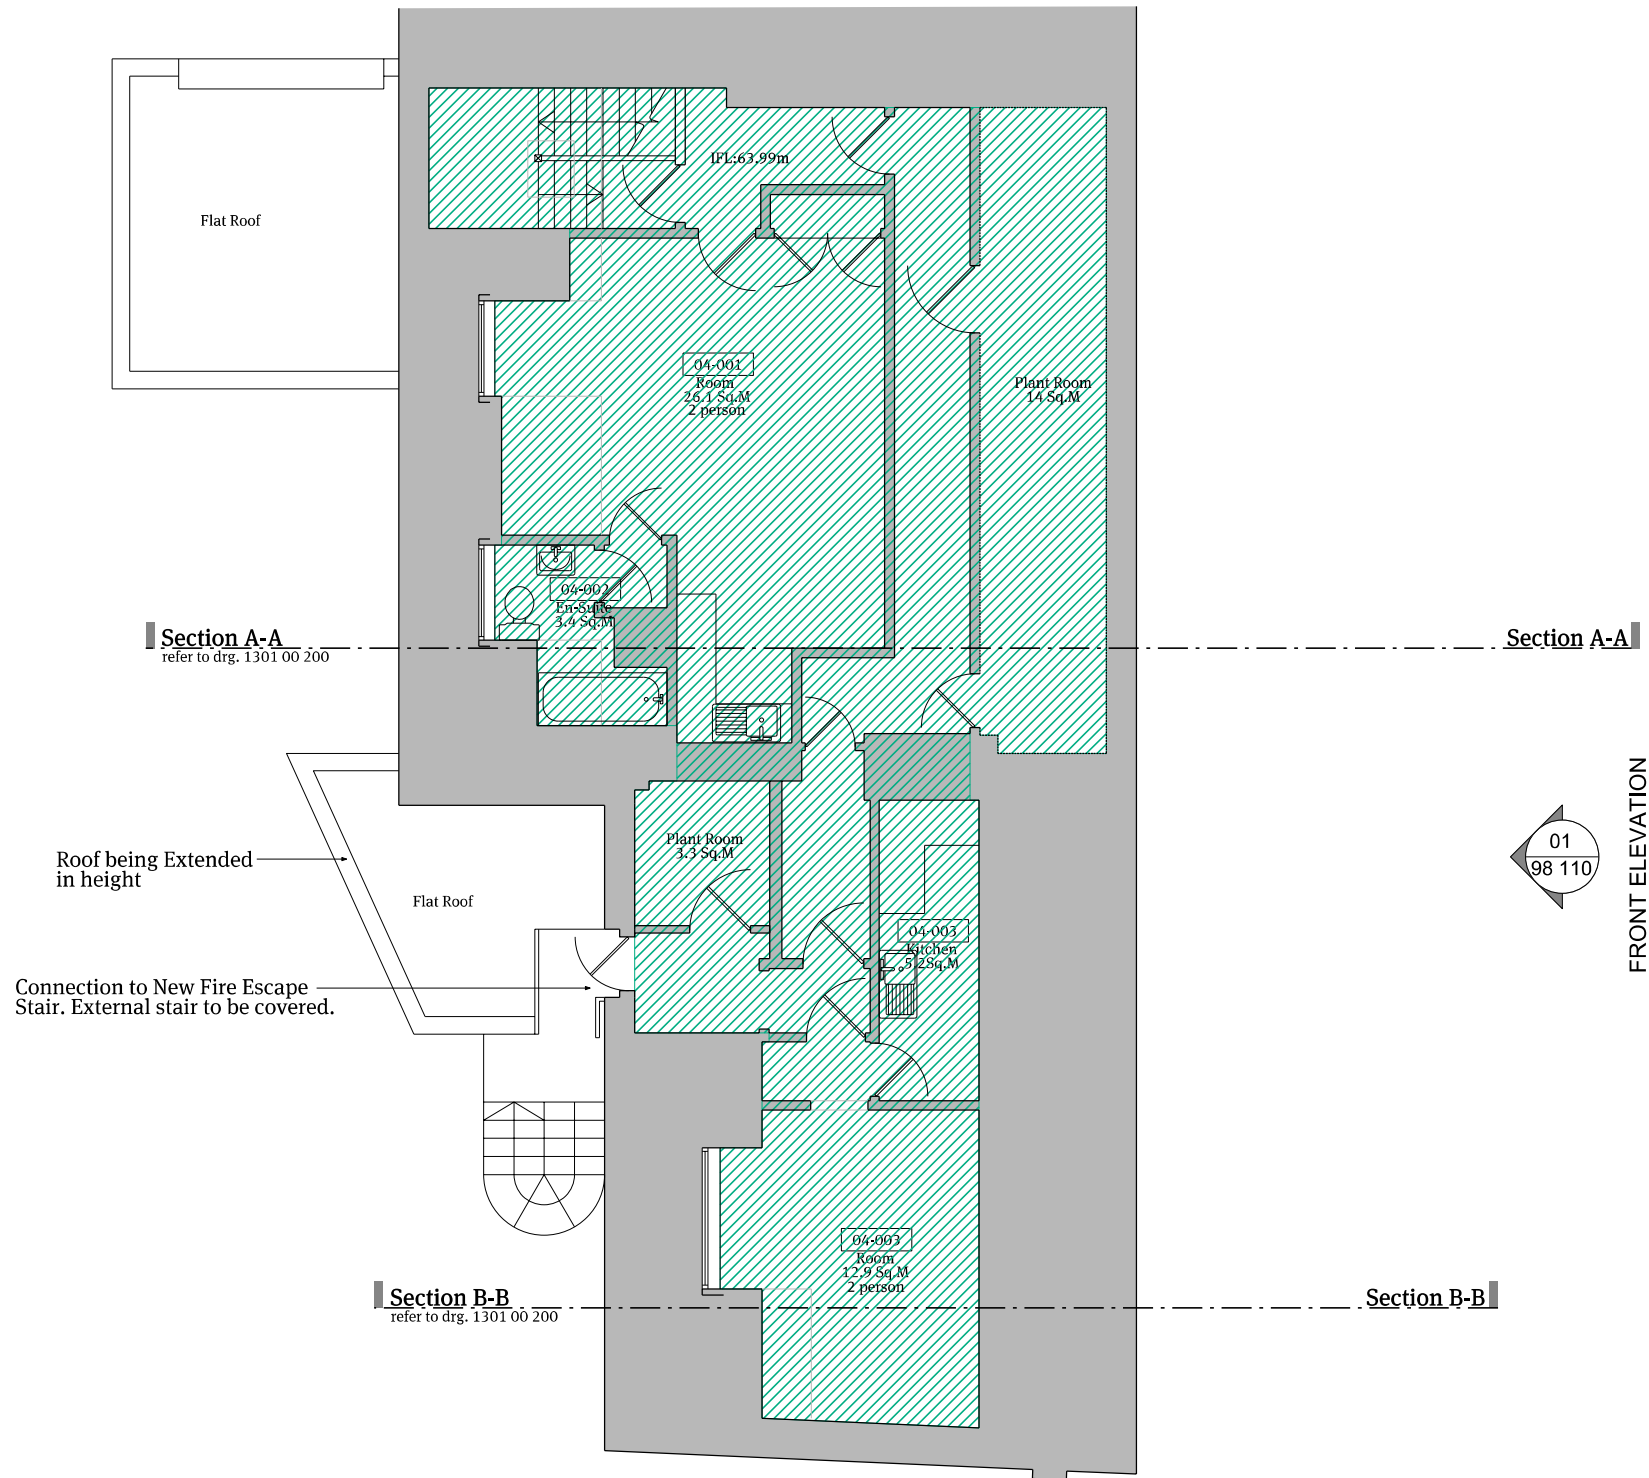 


Section A-A  
refer to drg. 1301 00 200

Section A-A


Section B-B  
refer to drg. 1301 00 200

Section B-B

 


SIDE ELEVATION

FRONT ELEVATION

 

Notes  
Do not scale this drawing. All dimensions must be checked and Papa Architects are to be informed of any discrepancies prior to construction. Any DWG's issued by PAPA architects are to be read in conjunction with the associated PDF versions. This drawing and any of the details therein remain the copyright of Papa Architects Ltd.

P00	19.03.14	Planning Submission	NP
Rev	Date	Reason For Issue	Chk

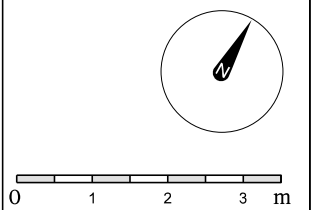

00-000 - Room Label  
To Remain as Existing




Papa Architects Ltd.  
222 Archway Road, Highgate,  
London N6 5AX  
Phone. +44(0)20 8348 8411  
Fax. +44 (0)20 8348 7411  
www.papaarchitects.co.uk

Client  
Desilu Group of Companies

Address  
223-225 Finchley Road  
London NW3 6LP

Drawing title  
Proposed Fourth Floor Plan

Project No.	Date	Scale
1301	April 13	1:100@A3
Drawing No.	Current Rev	
1301 00 105	P00	

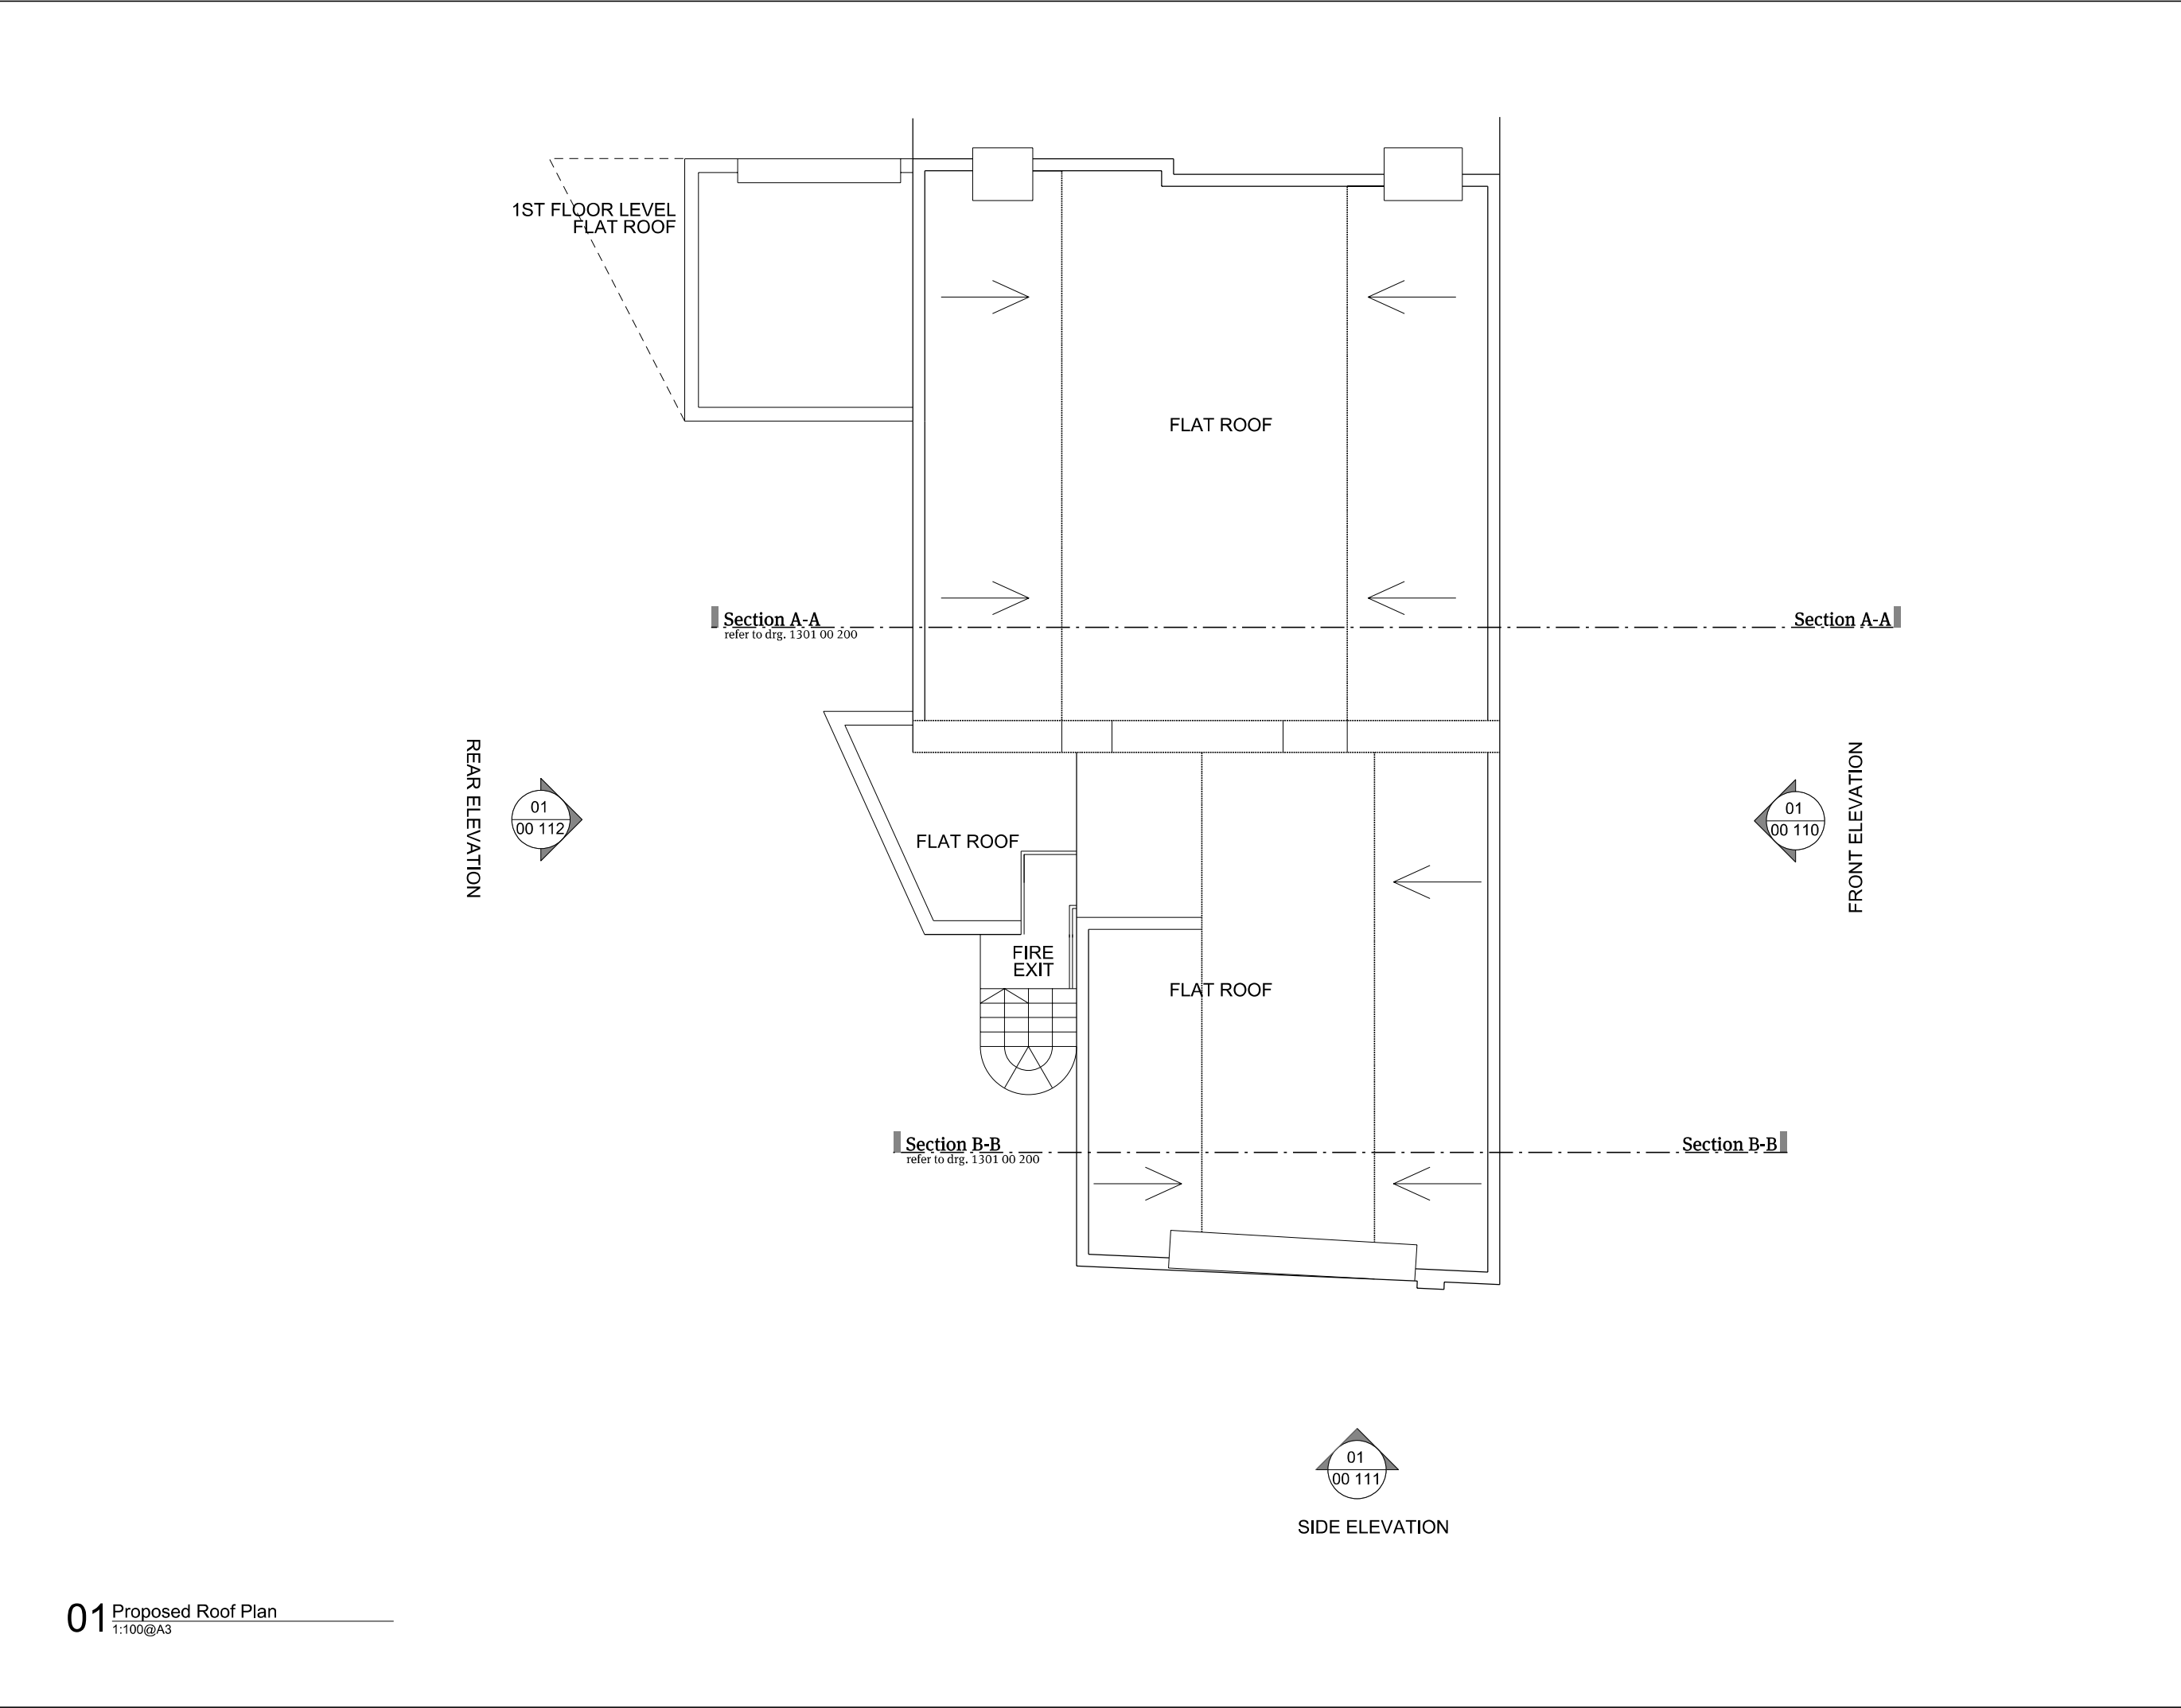

**Notes**

Do not scale this drawing. All dimensions must be checked and Papa Architects are to be informed of any discrepancies prior to construction. Any DWG's issued by PAPA architects are to be read in conjunction with the associated PDF versionsThis drawing and any of the details therein remain the copyright of Papa Architects Ltd.

P00	19.03.14	Planning Submission	NP
Rev	Date	Reason For Issue	Chk

Papa Architects Ltd.  
222 Archway Road, Highgate,  
London N6 5AX  
Phone. +44(0)20 8348 8411  
Fax. +44 (0)20 8348 7411  
www.papaarchitects.co.uk

Client

Desilu Group of Companies

Address

223-225 Finchley Road  
London NW3 6LP

Drawing title

Proposed Roof Plan


Project No.	Date	Scale
1301	April 13	1:100 @ A3

Drawing No.	Current Rev
00-106	P00

- All front Elevation windows to be replaced with timber double glazed windows to match existing

**Notes**  
Do not scale this drawing. All dimensions must be checked and Papa Architects are to be informed of any discrepancies prior to construction. Any DWG's issued by PAPA architects are to be read in conjunction with the associated PDF versions. This drawing and any of the details therein remain the copyright of Papa Architects Ltd.

P00	19.03.14	Planning Submission	NP
Rev	Date	Reason For Issue	Chk

 

00-000 - Room Label

FFL - Finished Floor Level

# PAPA

Papa Architects Ltd.  
222 Archway Road, Highgate,  
London N6 5AX  
Phone. +44(0)20 8348 8411  
Fax. +44 (0)20 8348 7411  
[www.papaarchitects.co.uk](http://www.papaarchitects.co.uk)

Client  
Desilu Group of Companies

Address  
223-225 Finchley Road  
London NW3 6LP

Drawing title
Proposed Front Elevation

Project No.	Date	Scale
1301	April 13	1:100 @ A3

Drawing No.	Current Rev
00-110	P00



Datum: 48.00m  
Elevation 1

## 01 Proposed Front Elevation





FFL +66.40M

FFL +64.00M

FFL +61.18M

FFL +58.00M

FFL +54.52M

227 FINCHLEY ROAD

221 FINCHLEY ROAD

221 FINCHLEY ROAD

Datum: 48.00m  
Elevation 3

01 Proposed Rear Elevation  
1:100@A3

NOTE:  
① All rear windows to be replaced with double glazed UPVC.  
② New fire doors to be fire rated painted black

Notes

Do not scale this drawing. All dimensions must be checked and Papa Architects are to be informed of any discrepancies prior to construction. Any DWG's issued by PAPA architects are to be read in conjunction with the associated PDF versionsThis drawing and any of the details therein remain the copyright of Papa Architects Ltd.

P00	19.03.14	Planning Submission	NP
Rev	Date	Reason For Issue	Chk

0 1 2 3 m

Extension

- Room Label

FFL - Finished Floor Level

Papa Architects Ltd.  
222 Archway Road, Highgate,  
London N6 5AX  
Phone. +44(0)20 8348 8411  
Fax. +44 (0)20 8348 7411  
www.papaarchitects.co.uk

Client

Desilu Group of Companies

Address

223-225 Finchley Road  
London NW3 6LP

Drawing title

Proposed Rear  
Elevation

Project No.	Date	Scale
1301	April 13	1:100 @ A3
Drawing No.	Current Rev	
00-112	P00	

[illegible]

A horizontal beam of length 4 m is shown, divided into four equal segments of 1 m each. The segments are labeled 0, 1, 2, 3, and 4 m at the ends.

FFL - Finished Floor Level



Address

223-225 Finchley Road  
London NW3 6LP

Drawing No. 00-200	Current Rev P00
-----------------------	--------------------

