


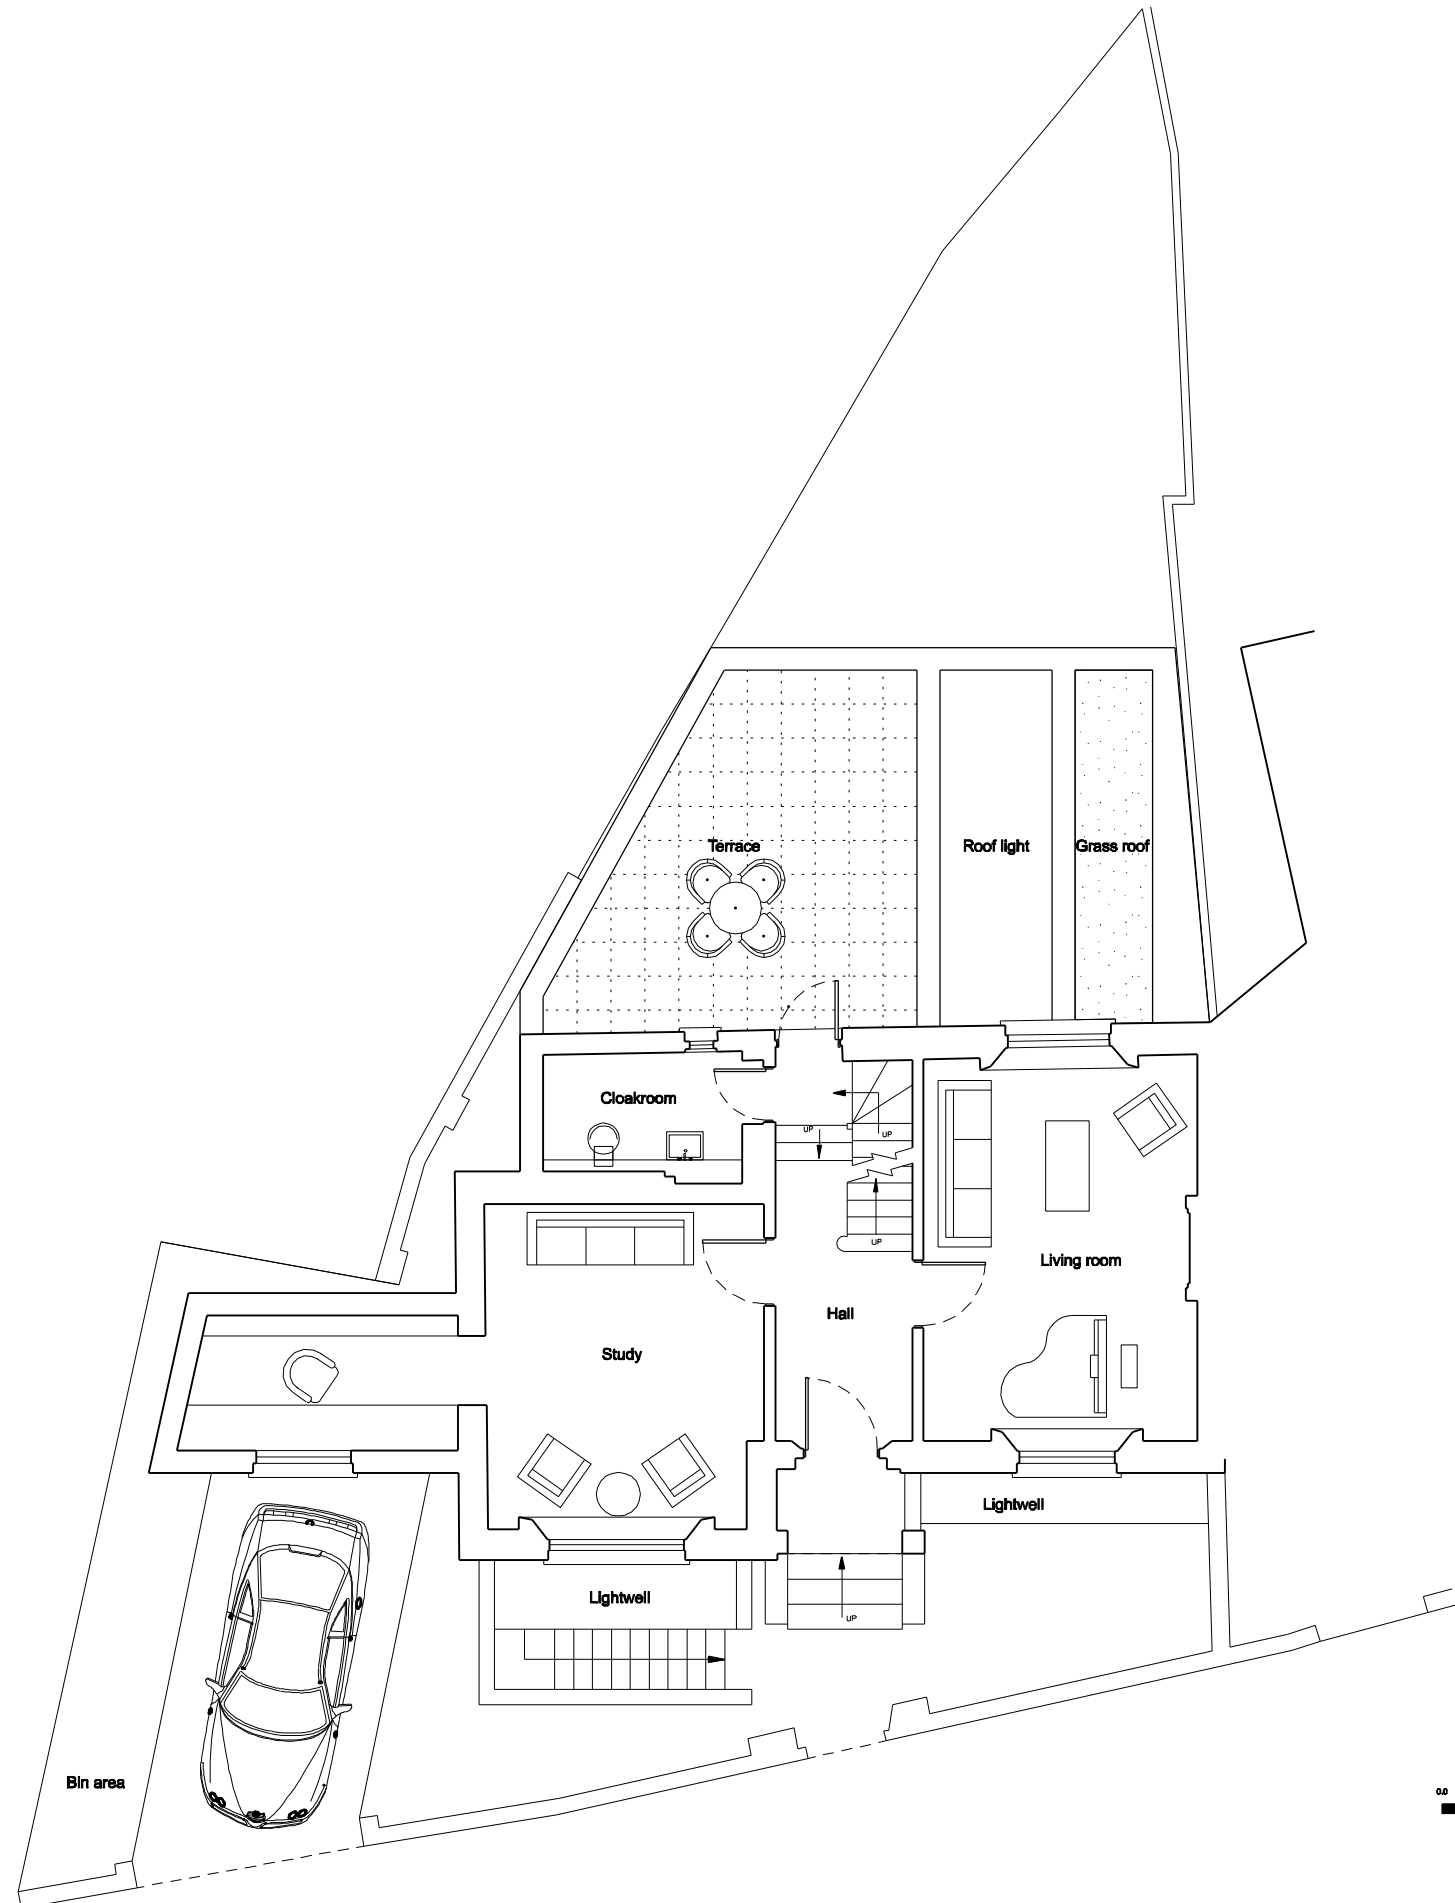

kingconroyarchitects ARCHITECTURE URBAN DESIGN PLANNING INTERIORS spur house 3rd floor 14 morden road london SW19 3BJ t: +44 (0) 20 8417 1011 f: +44 (0) 8707 120 187 w: www.kingconroy.com	client : G & K BULANI 30 St. Mark's Crescent London NW1 7TU	consultant 1 : CROFT STRUCTURAL ENGINEERS Clock House Mews Rear of 60 Saxon Road London SE26 6EH	consultant 2 : RSK ENVIRONMENT LTD 18 Frogmore Road Hemel Hempstead HPS GR7	north point :	revisions / notes : A : Lightwell size decreased B : Lightwell steps removed 04.10.13 08.11.13	PROJECT TITLE : REMODELLING OF PROPERTY ADDRESS : 30 ST. MARK'S CRESCENT, LONDON, NW1 7TU DRAWING TITLE : PROPOSED RAISED GROUND FLOOR PLAN SCALE : 1:100 DATE : 17.07.13 DRAWN : AN CHECKED : JK STATUS : PLANNING	drawing number : 12018 PL20 100 B project reference drawing series series number revision : A3 SHEET
--	--	--	--	--------------------------------------	---	---	---