


PROJECT TITLE:  
HUNTERS LODGE  
Proposed Ancillary Outbuilding Garage

DRAWING TITLE:  
SITE PLAN


SHEET NO.  
HL/GR02/D

SCALE: 1:200


DATE: 09-11-2011

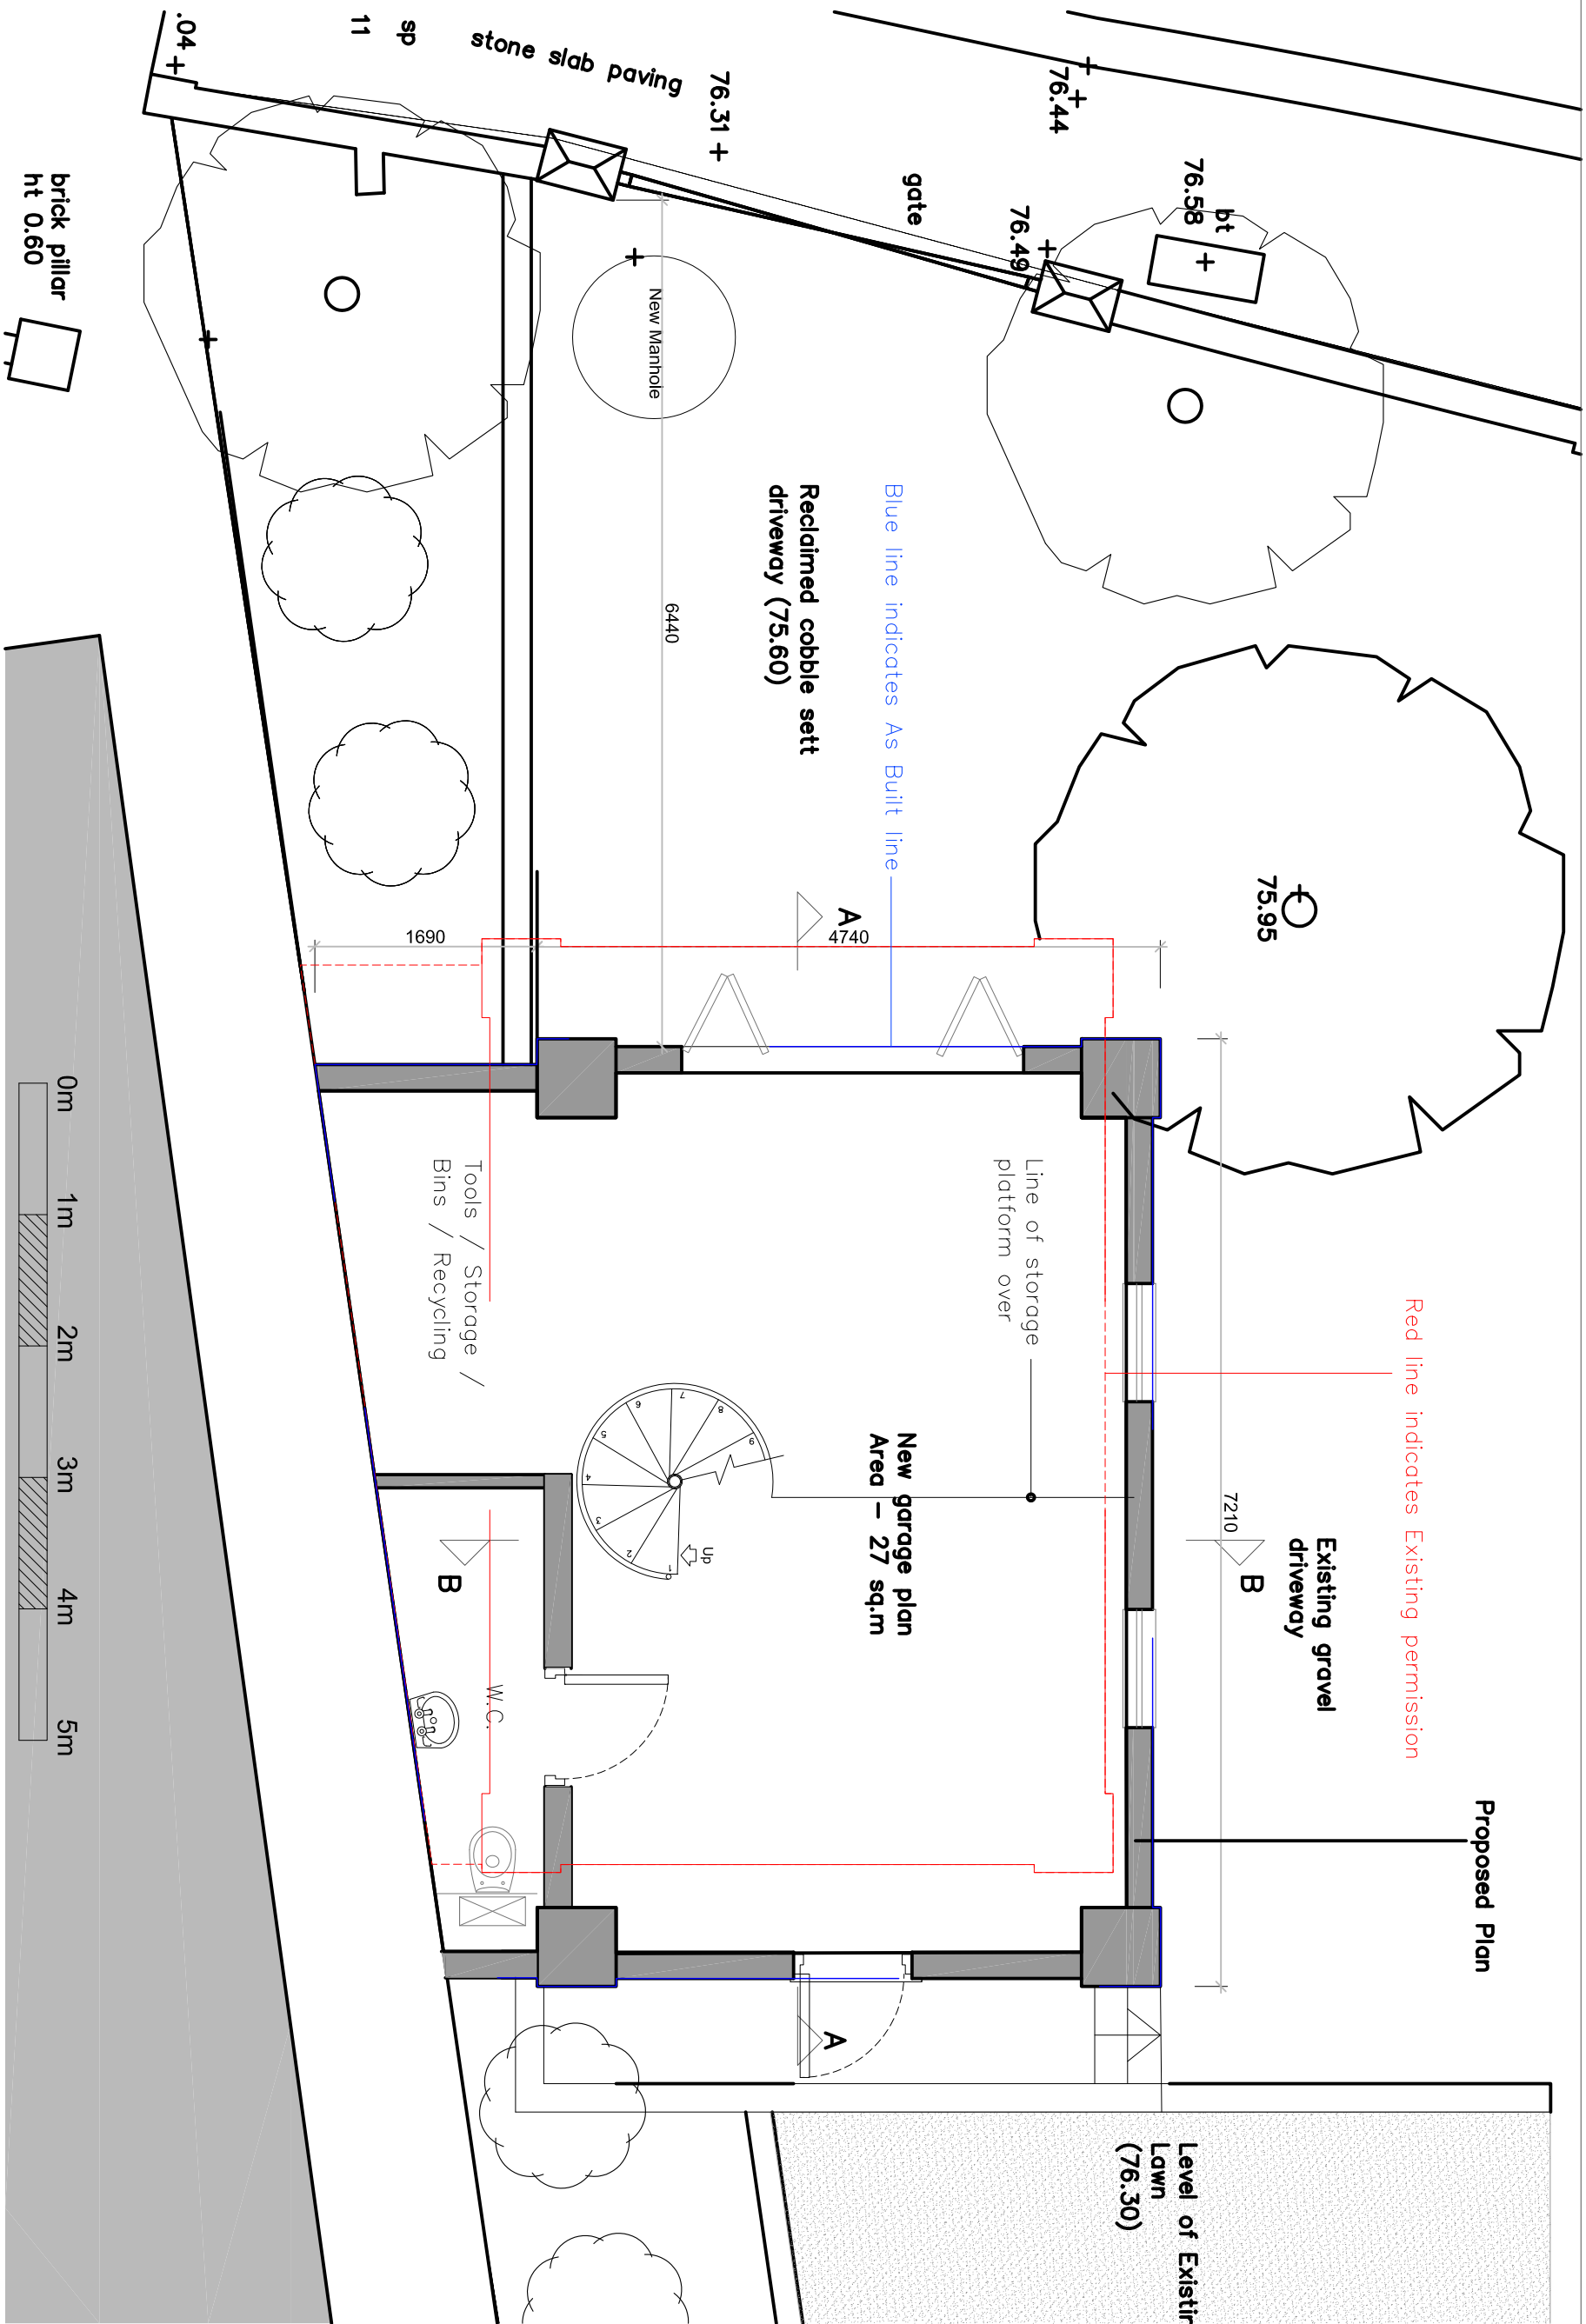

PROJECT TITLE: HUNTER'S LODGE Proposed Ancillary Outbuilding/Garage	
DRAWING TITLE: GROUND PLAN	SHEET NO. HL/GR/03/H
SCALE: 1:200	DATE: 09-11-2011

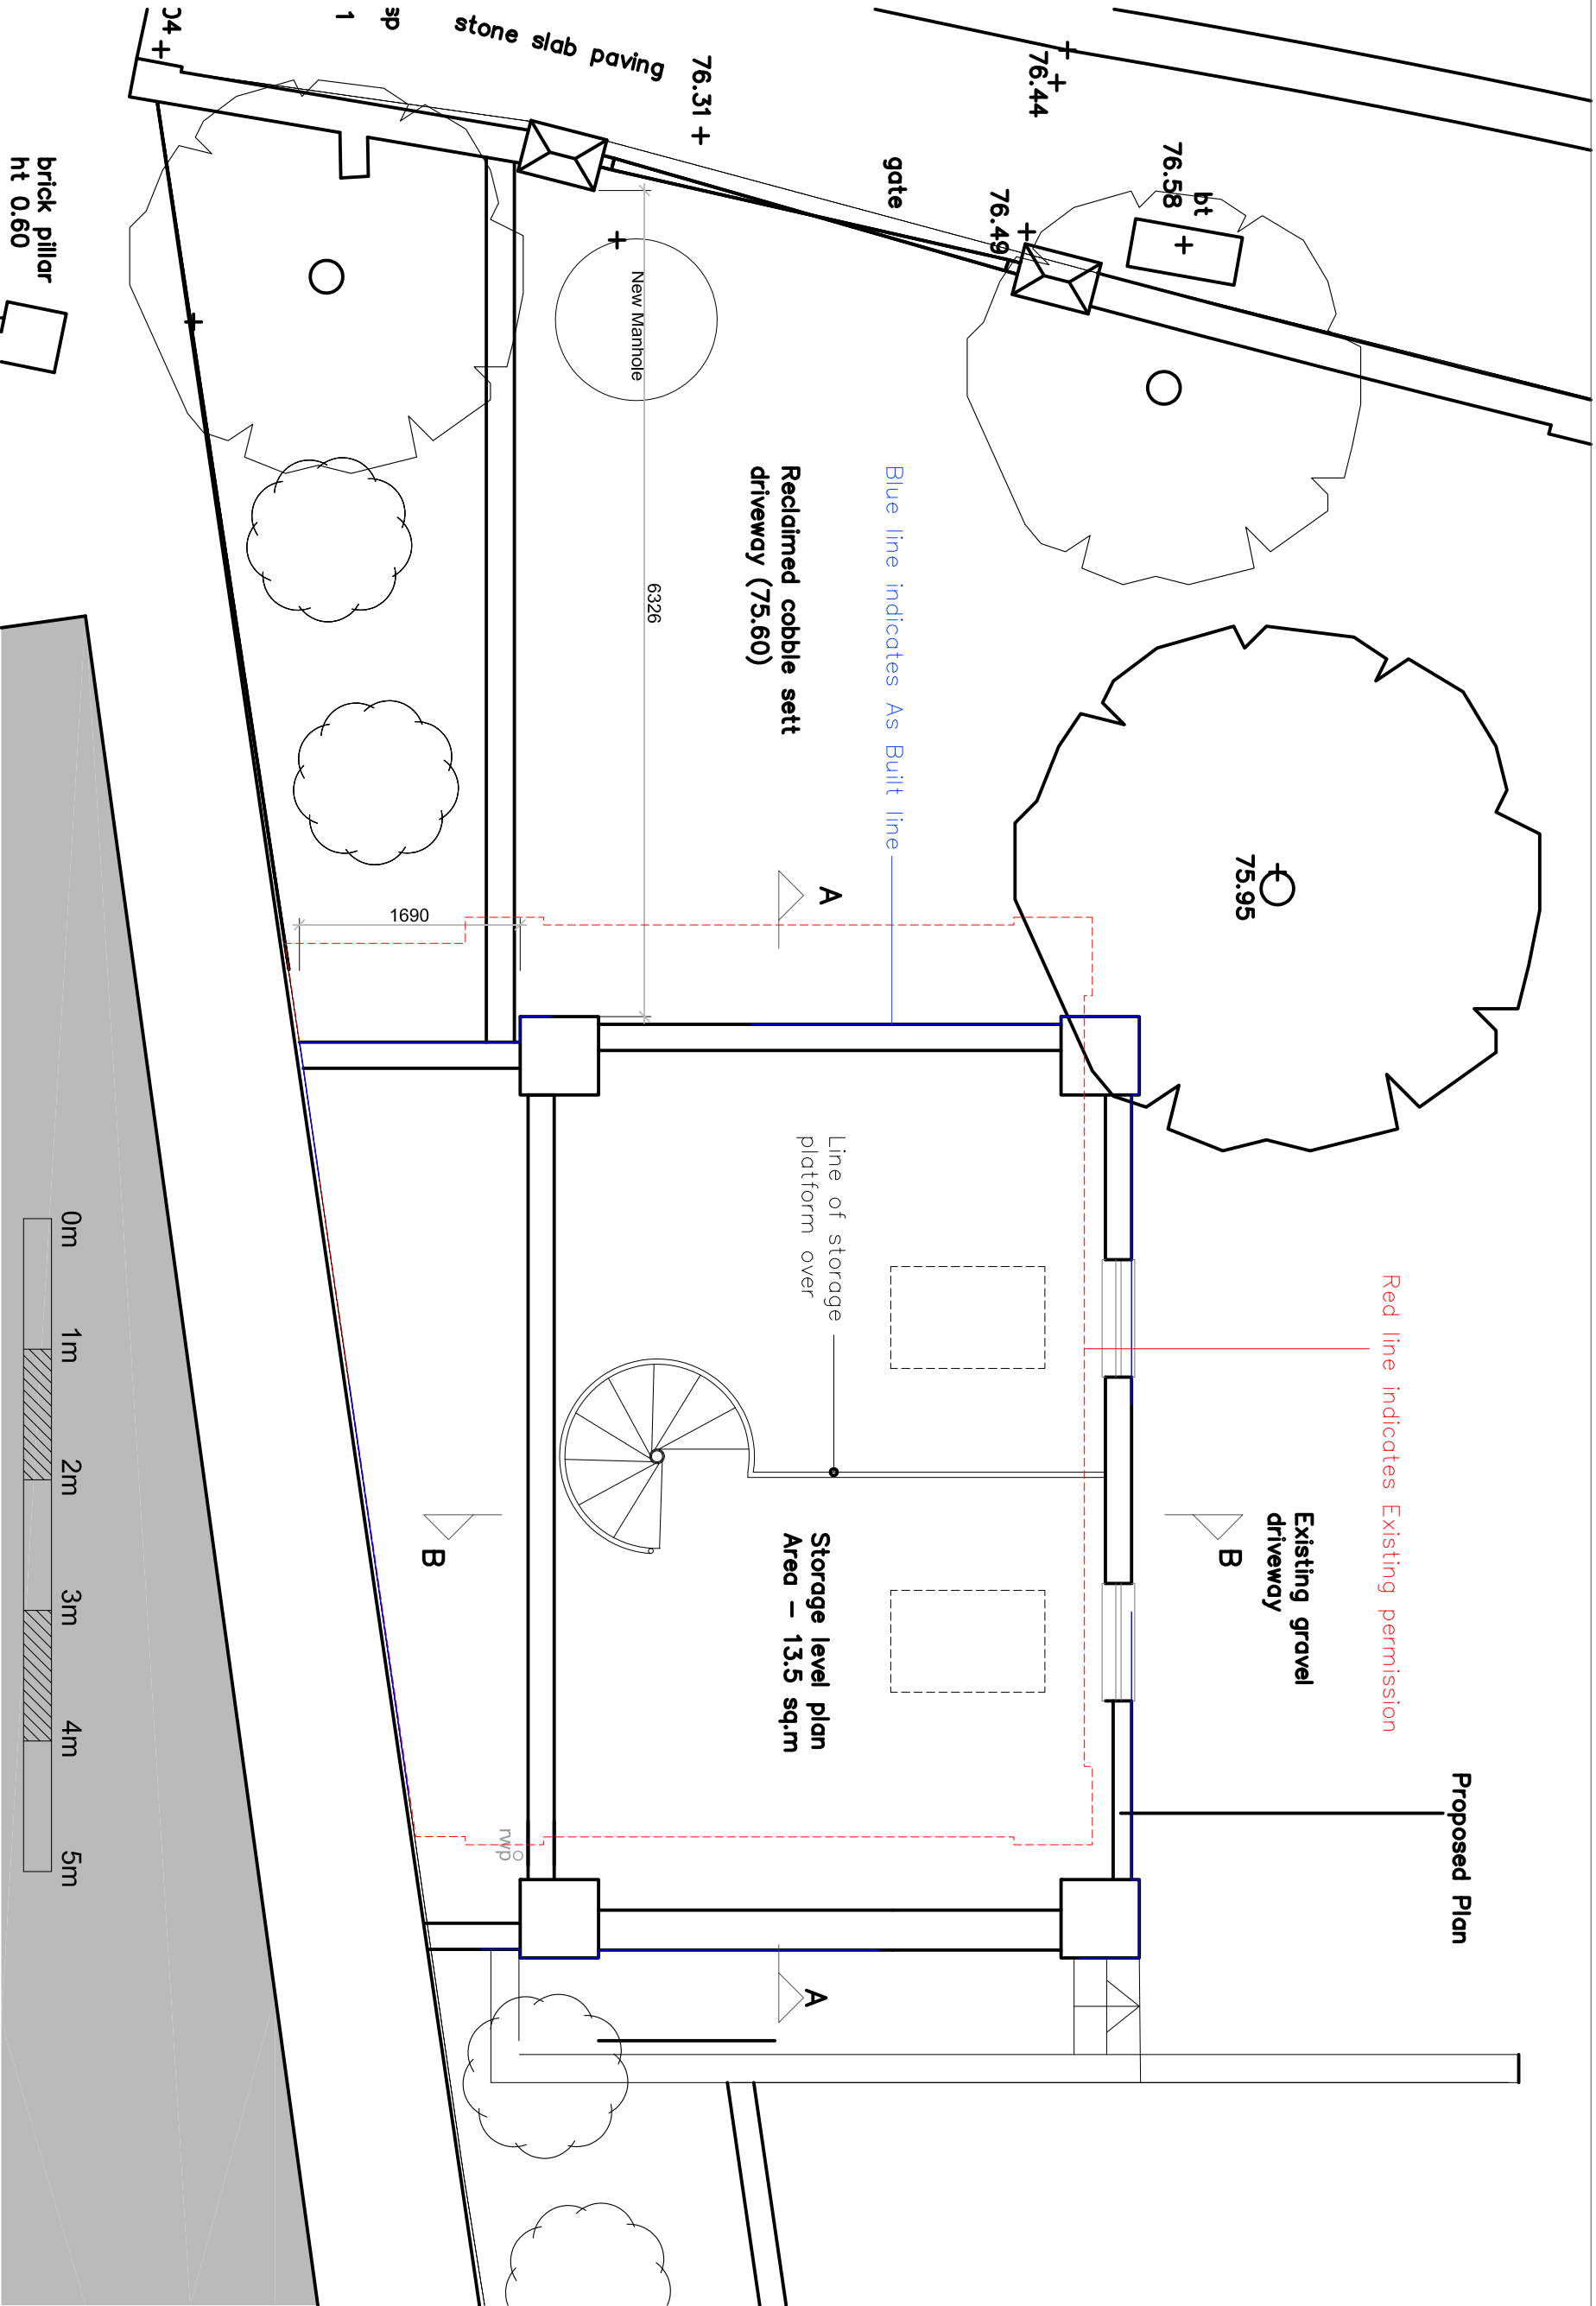


PROJECT TITLE: HUNTER'S LODGE Proposed Ancillary Outbuilding/Garage	
DRAWING TITLE: STORAGE PLATFORM PLAN	SHEET NO. HL/GR/04/E
SCALE: 1:200	DATE: 09 – 11 – 2011

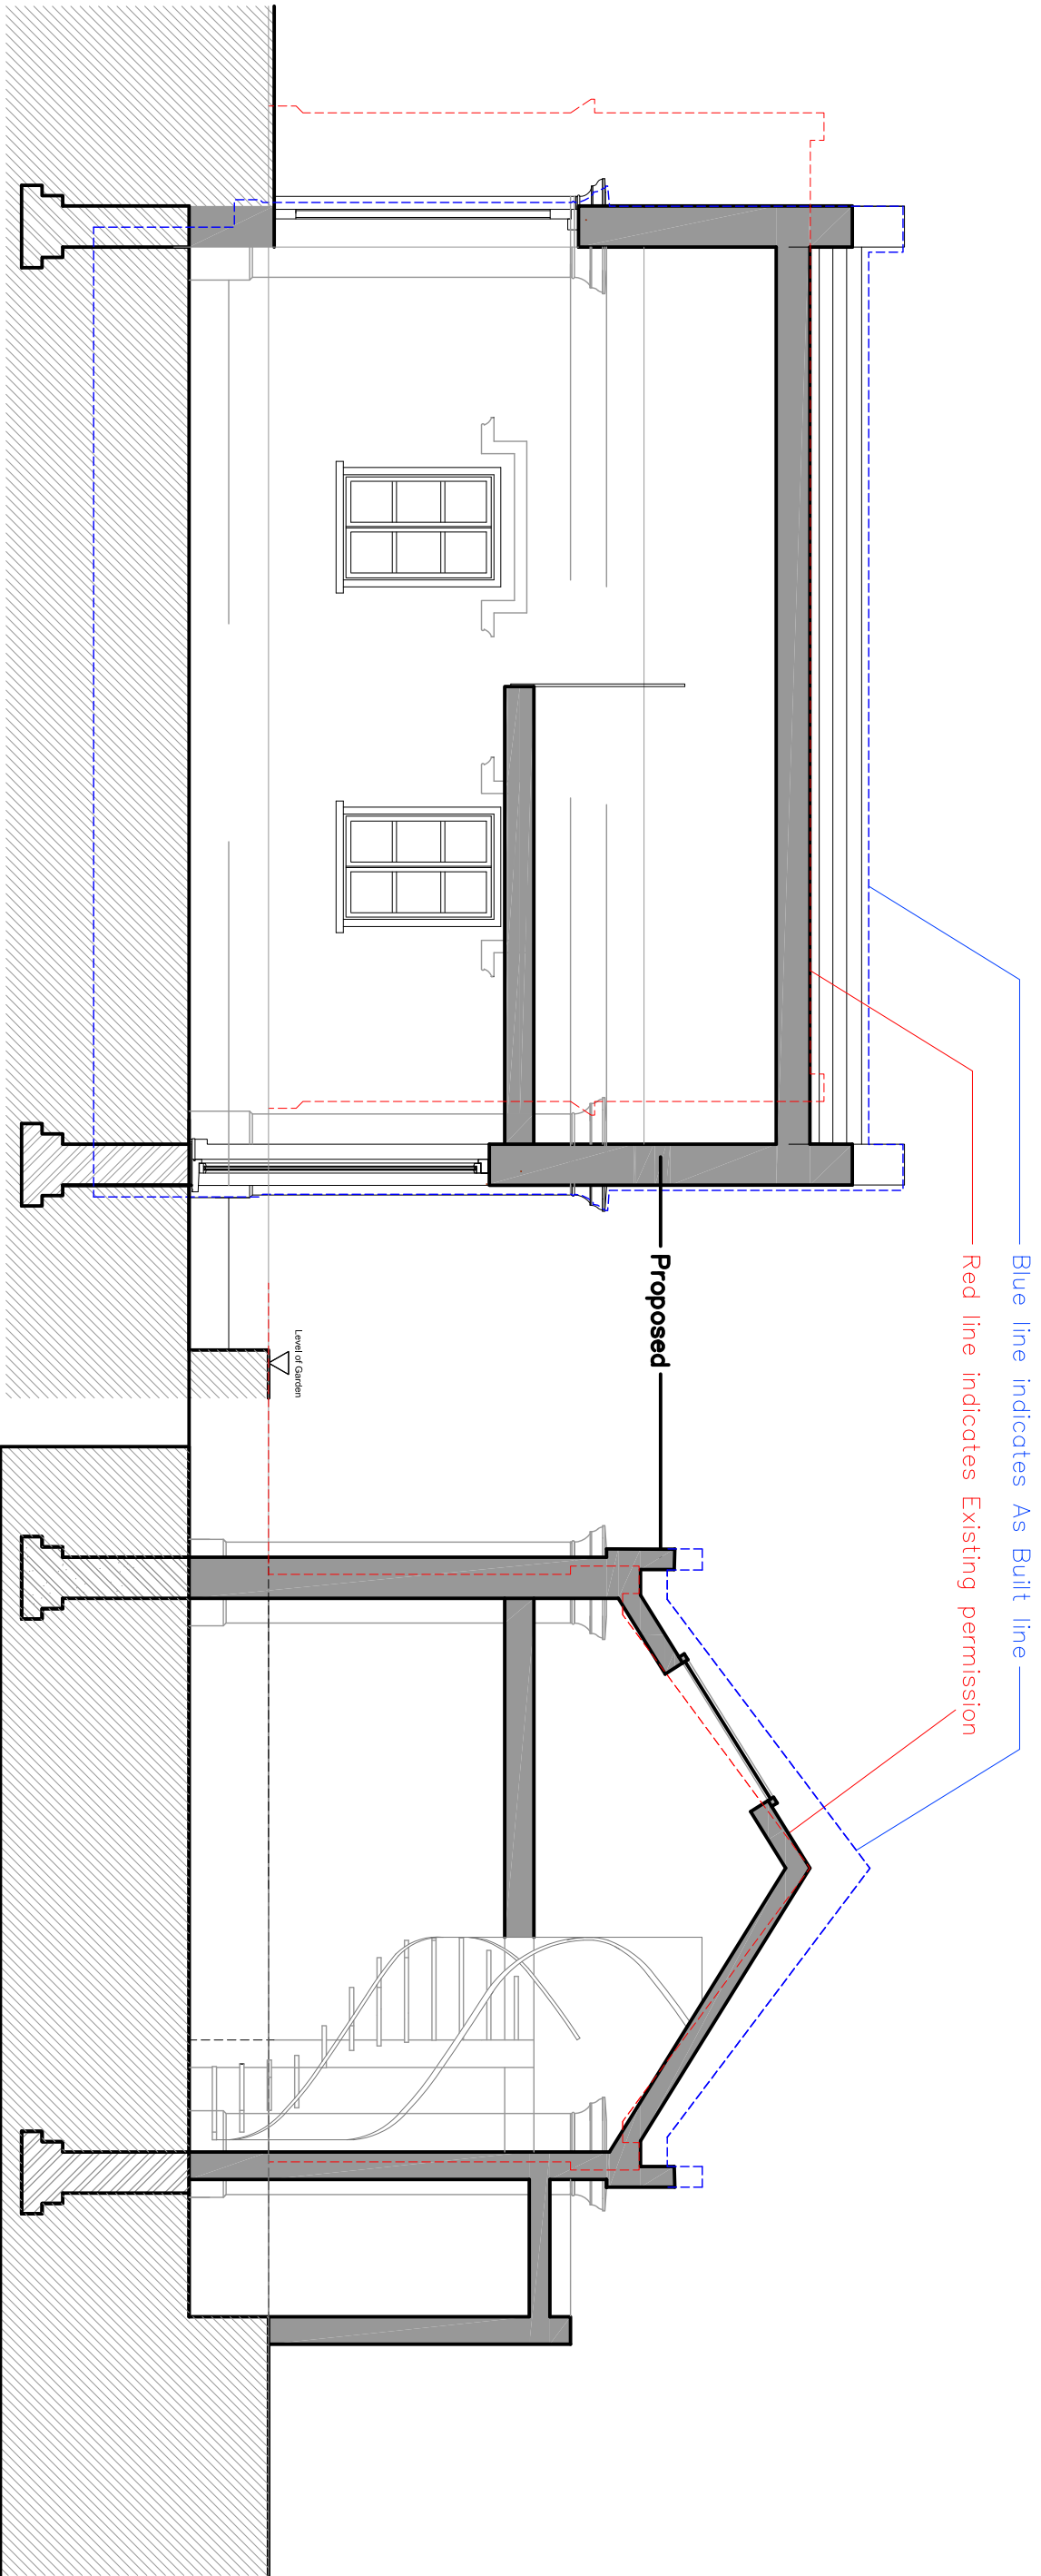


Section AA

Section BB


PROJECT TITLE: HUNTER'S LODGE Proposed Ancillary Outbuilding/Garage	
DRAWING TITLE: SECTIONS	SHEET NO. HL/GR/05/H
SCALE: 1:50	DATE: 09-11-2011

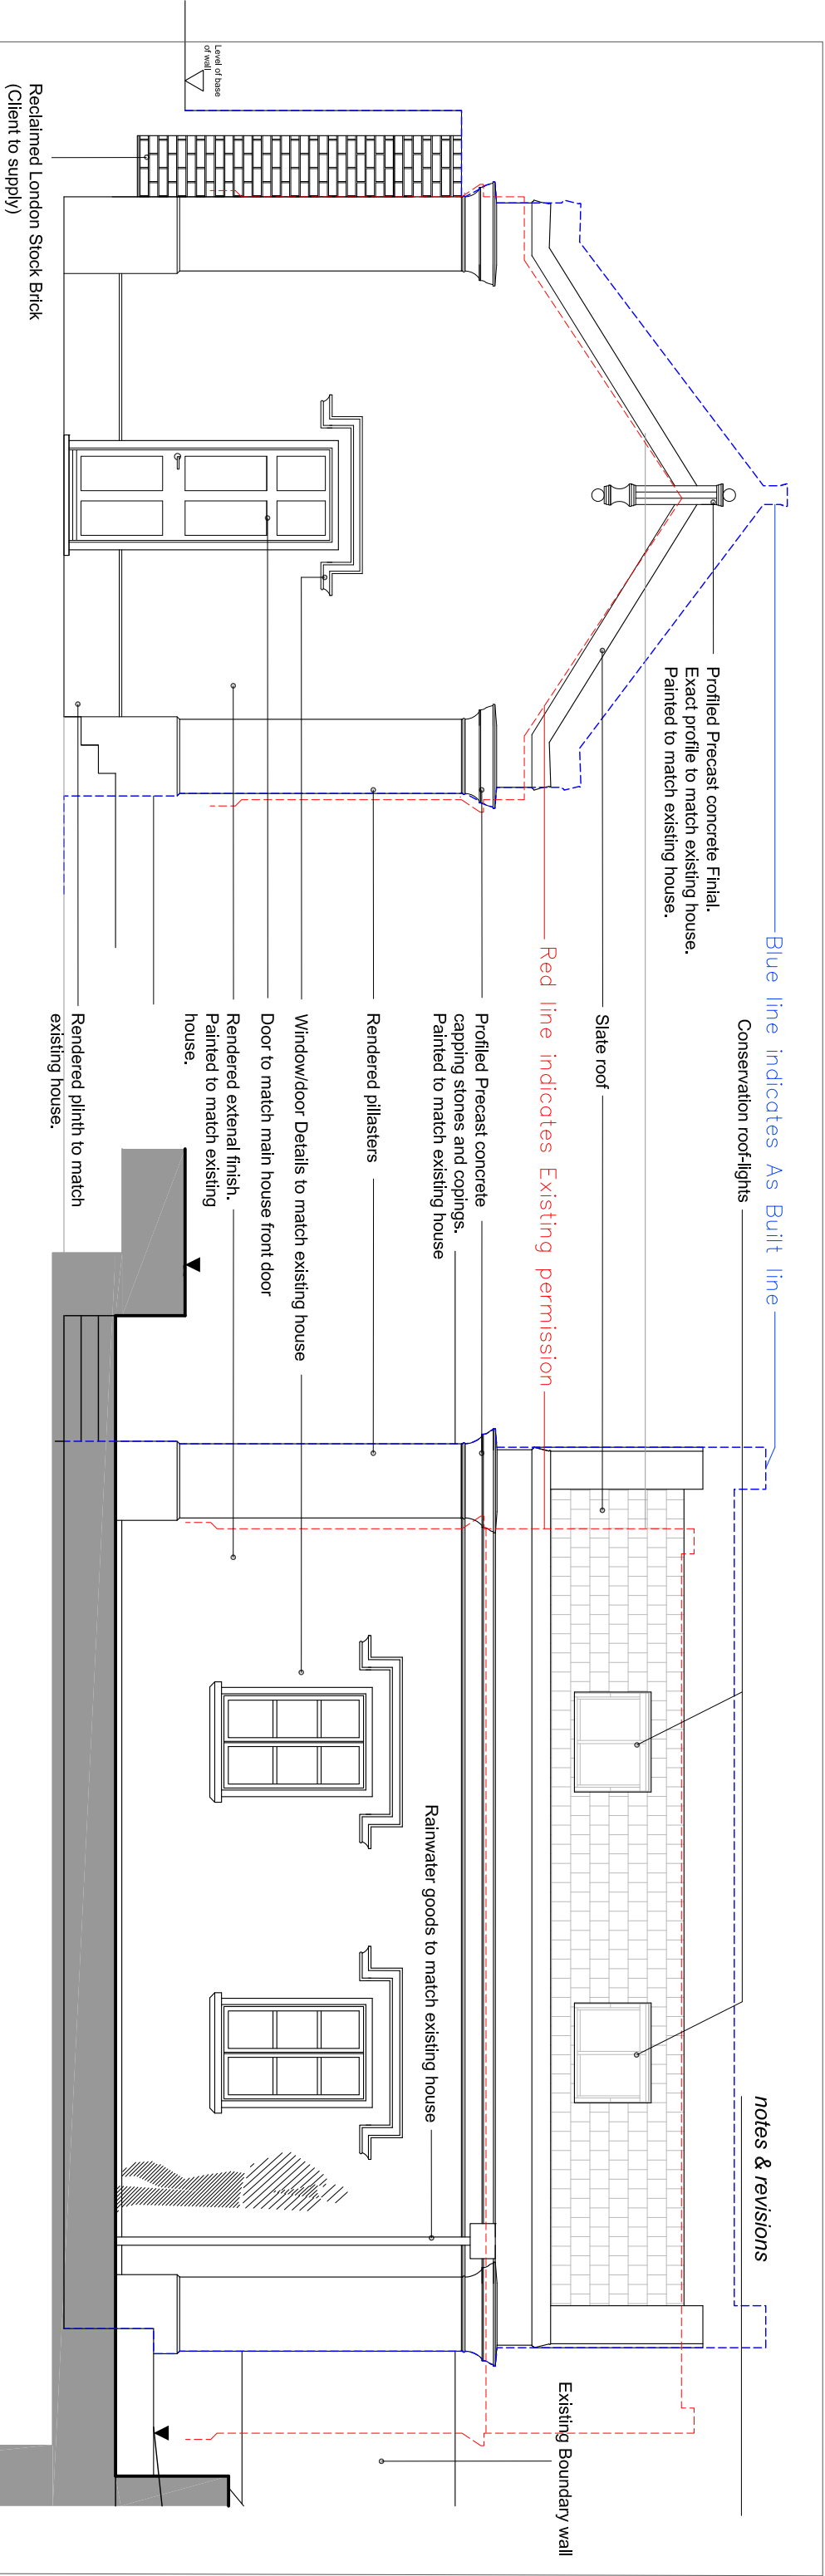

East Elevation

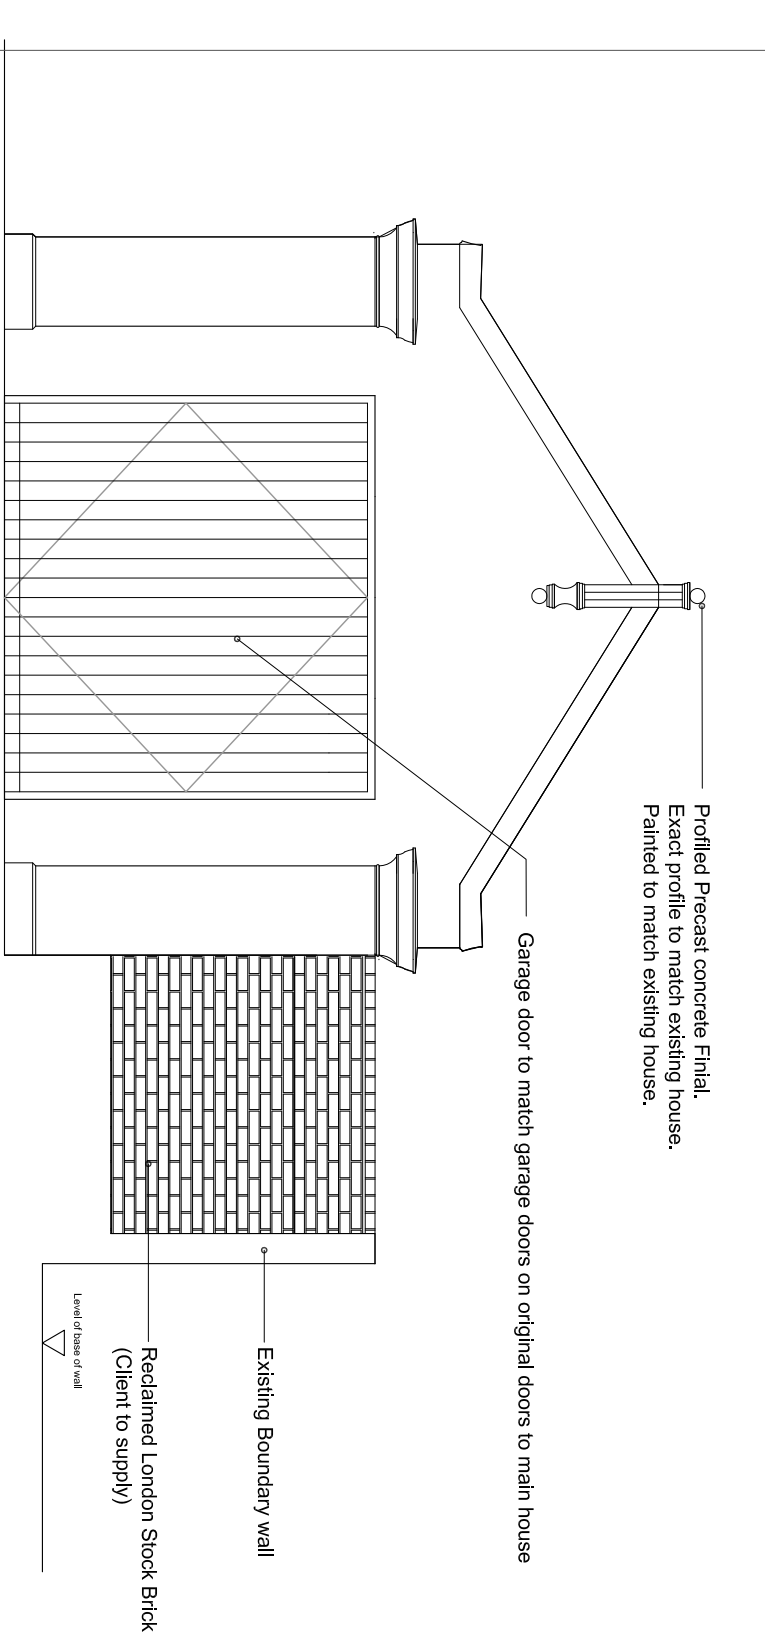


North Elevation

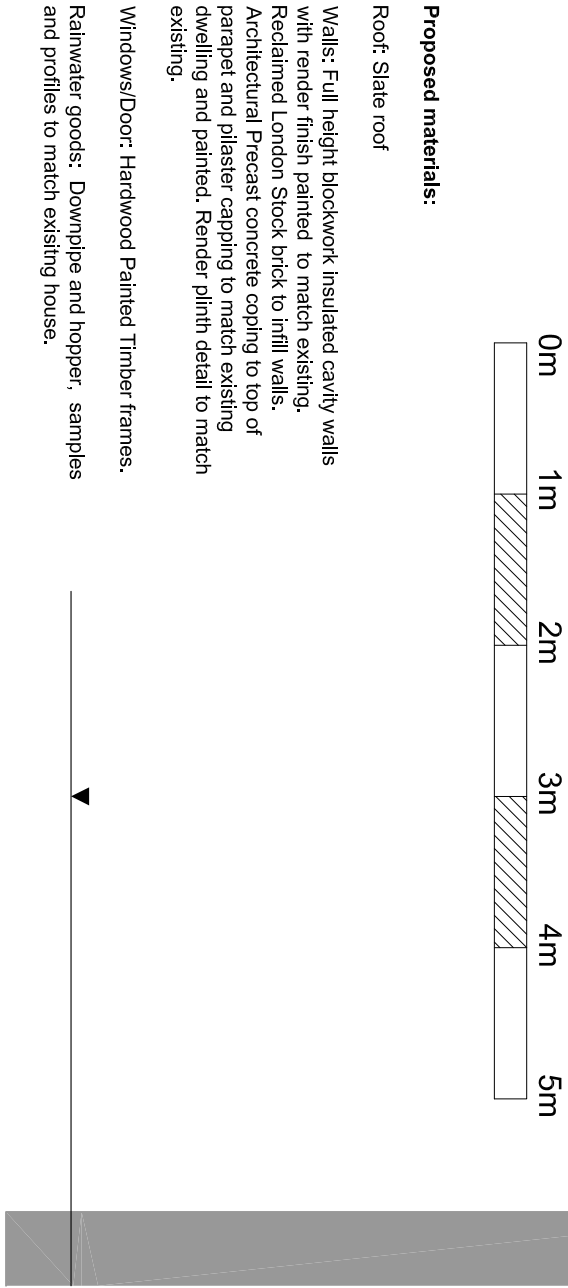

West Elevation

PROJECT TITLE: HUNTER'S LODGE Proposed Ancillary Outbuilding Garage	
DRAWING TITLE: PROPOSED ELEVATIONS	SHEET NO.: HL/GR/06/H
SCALE: 1:50	DATE: 09-11-2011

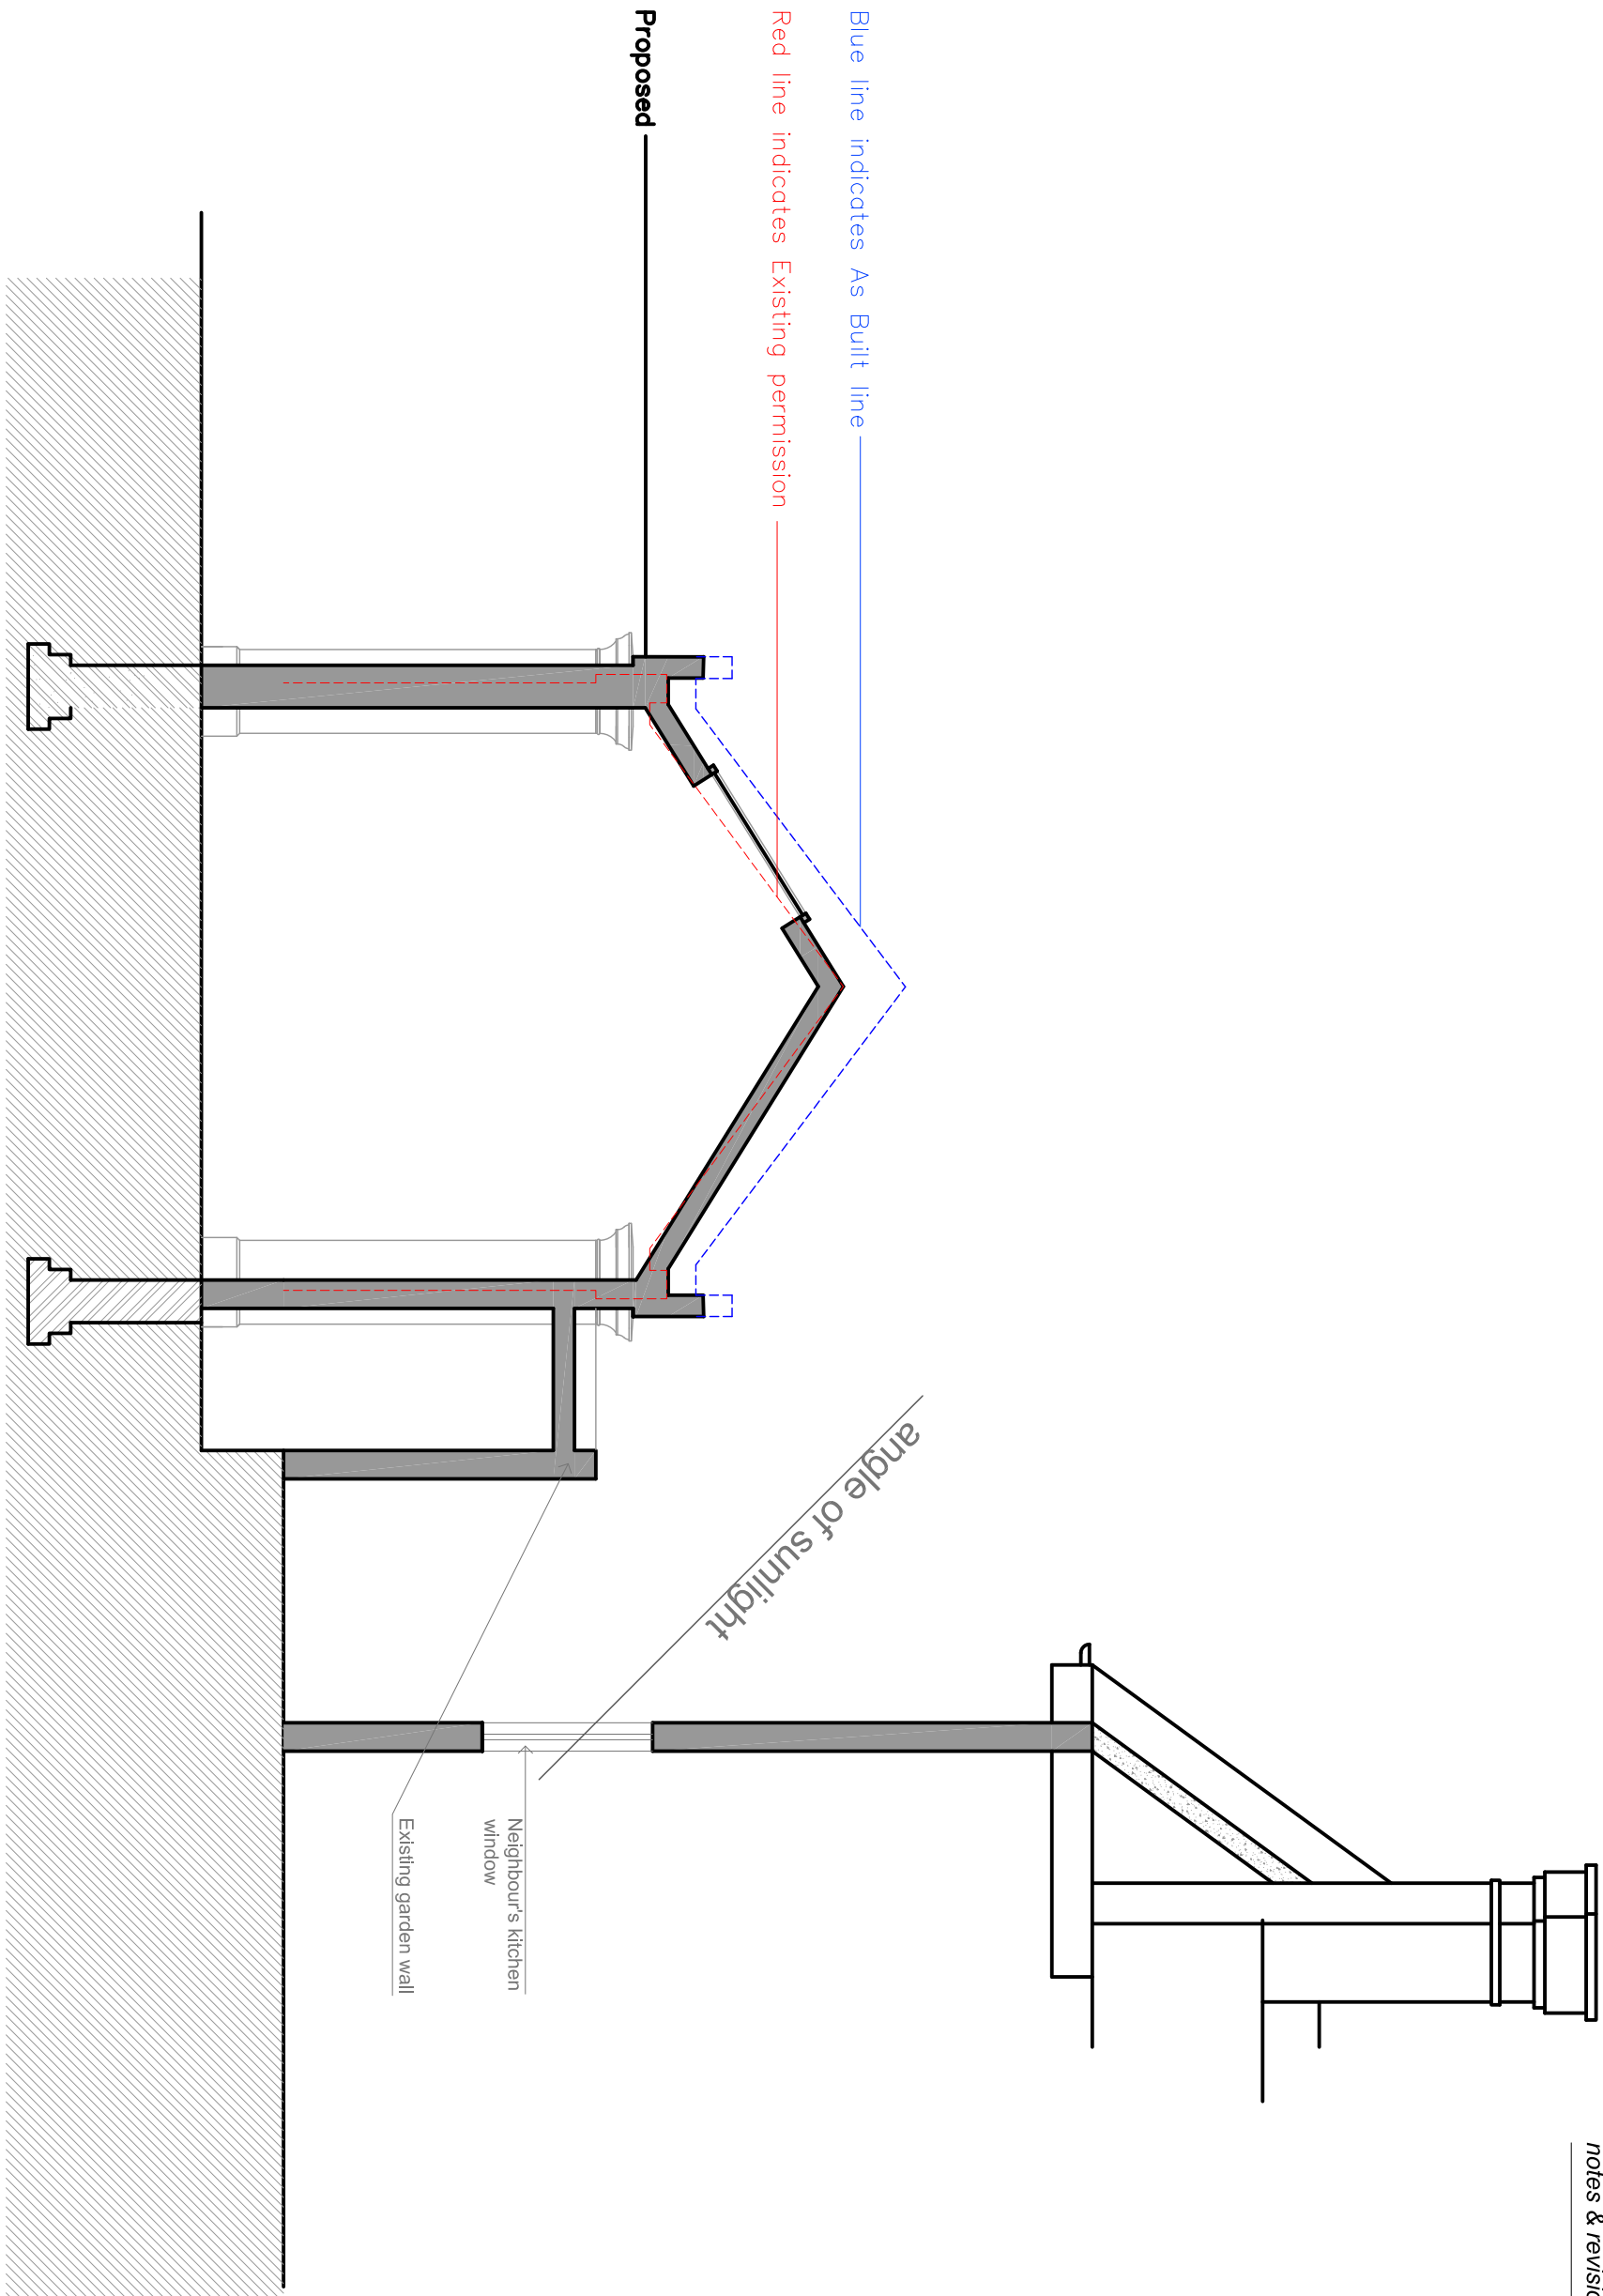

PROJECT TITLE: HUNTER'S LODGE Proposed Ancillary Outbuilding/Garage	
DRAWING TITLE: SCHEMATIC SECTION	SHEET NO. HL/GR/08/G
SCALE: 1:50	DATE: 09-11-2011

