



LIVING IN space

43 England's Lane  
Belsize Park  
London NW3 4YD

tel: 020 7722 3131  
fax: 020 7483 0191  
www.living-inspace.co.uk

GENERAL NOTES:

This drawing is to be read in conjunction with all other contract documents, specifications and all other consultants drawings.

All dimensions are to be checked on site before any work or shop drawings are commenced.

This drawing is copyright. No drawing shall be reproduced in any form without prior written permission from Living in Space Ltd.

Inform Living in Space of any discrepancies in this drawing before proceeding with works.

NOTES:

28.03.14 Issued for Planning ZA AT

Rev	Date	Description	Drawn	Checked

STATUS: INFORMATION

PROJECT NAME:  
FLAT 2, 6 CHALCOT GARDENS

DRAWING TITLE:  
PROPOSED PLANS + ELEVATIONS

SCALE	DATE	DRAWN BY
1:100 @ A3	20.03.2014	ZA
DRAWING NO	REVISION	PAGE NO
017.13-202	-	-


No. 6 CHALCOT GARDENS

No. 5 CHALCOT GARDENS


ELEVATION B

PROPOSED PLAN  
1:100

ELEVATION A

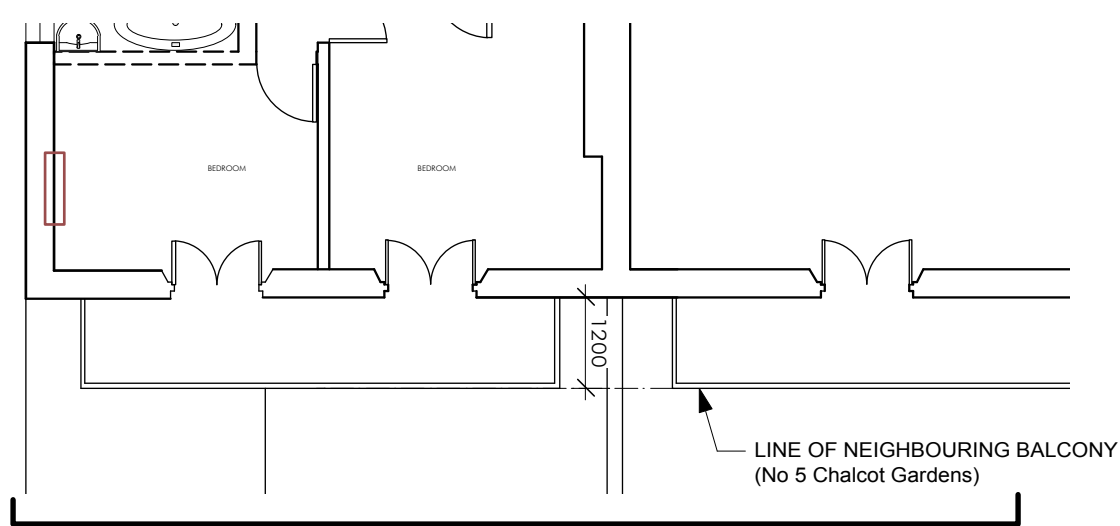

PROPOSED REAR ELEVATION A  
1:100

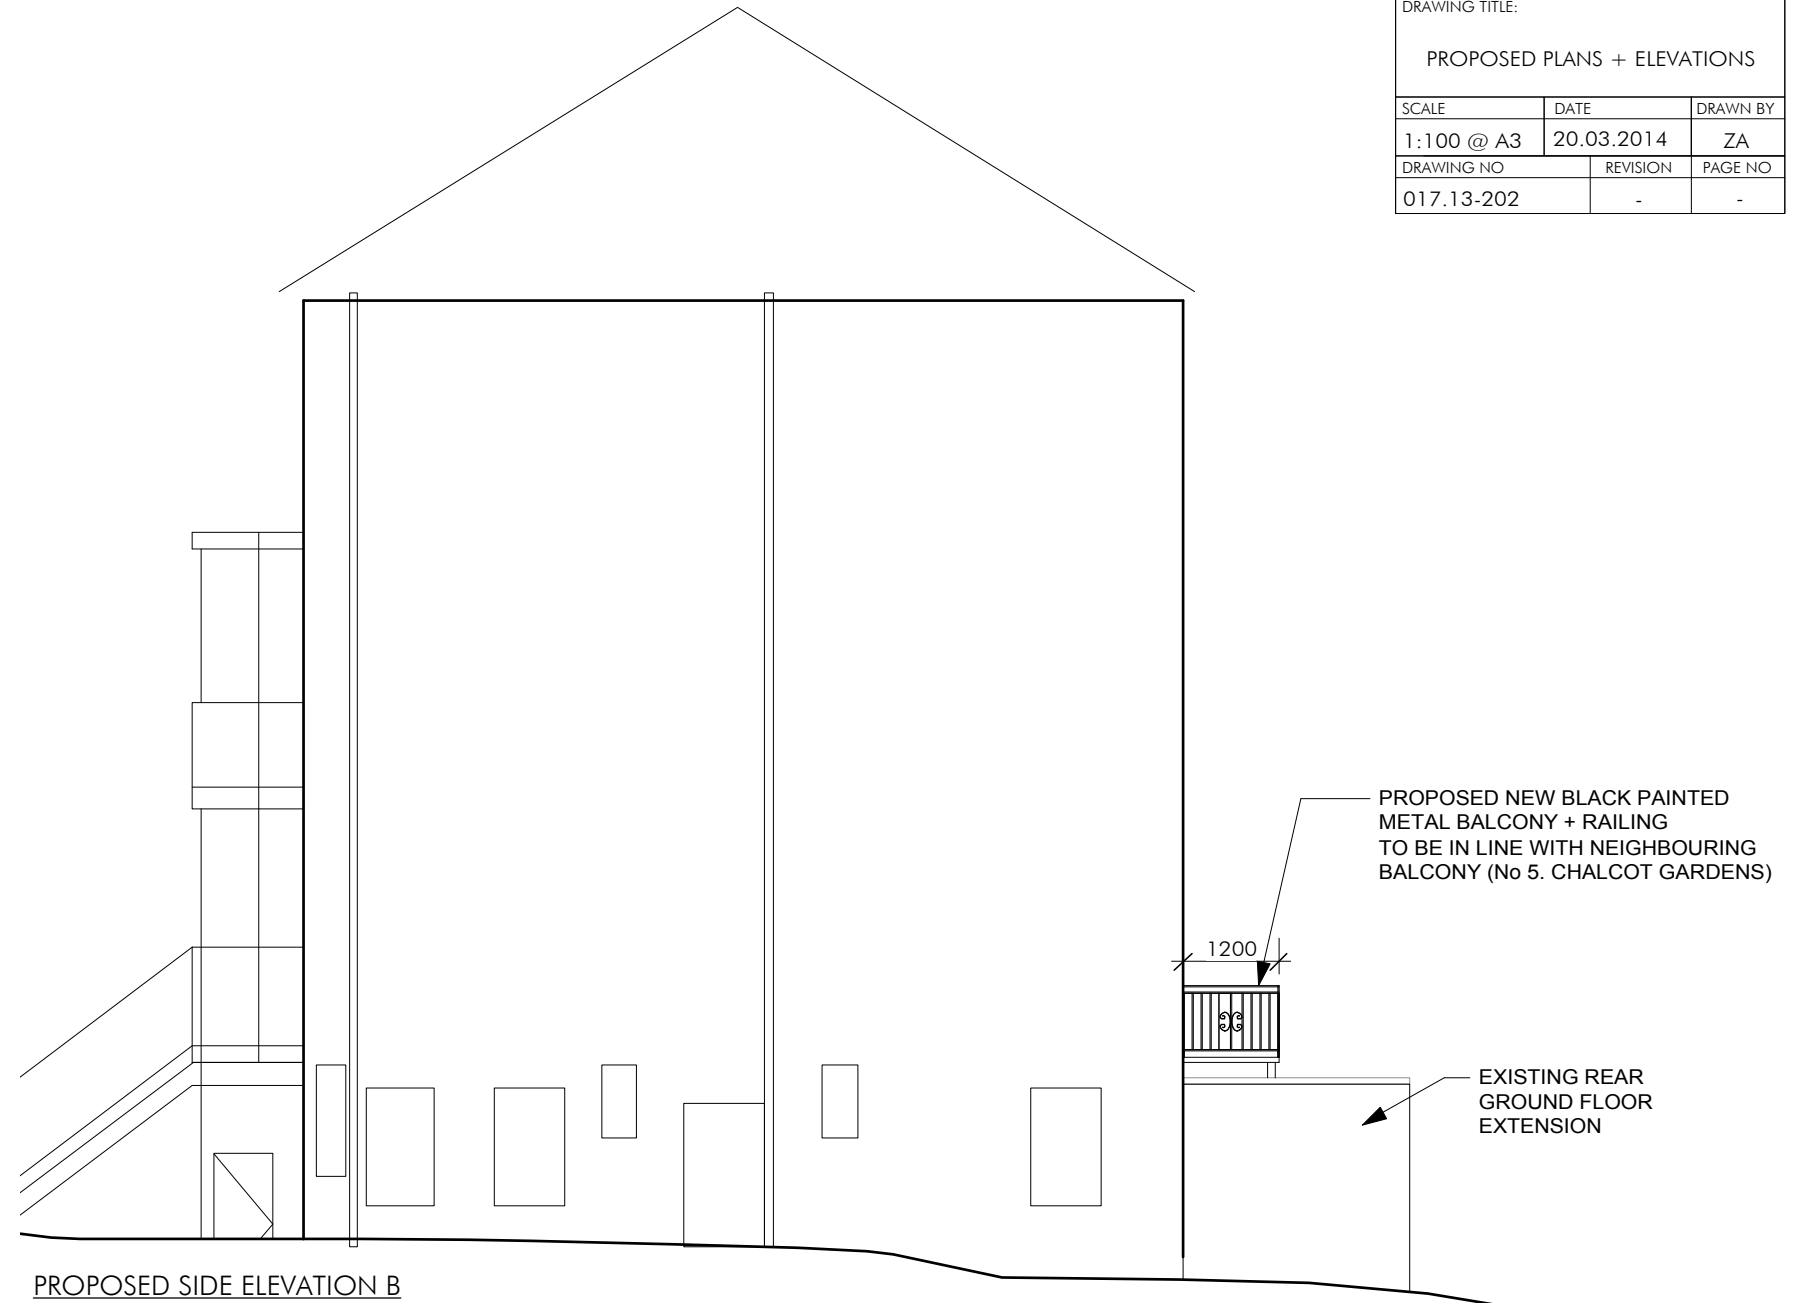

PROPOSED SIDE ELEVATION B  
1:100