



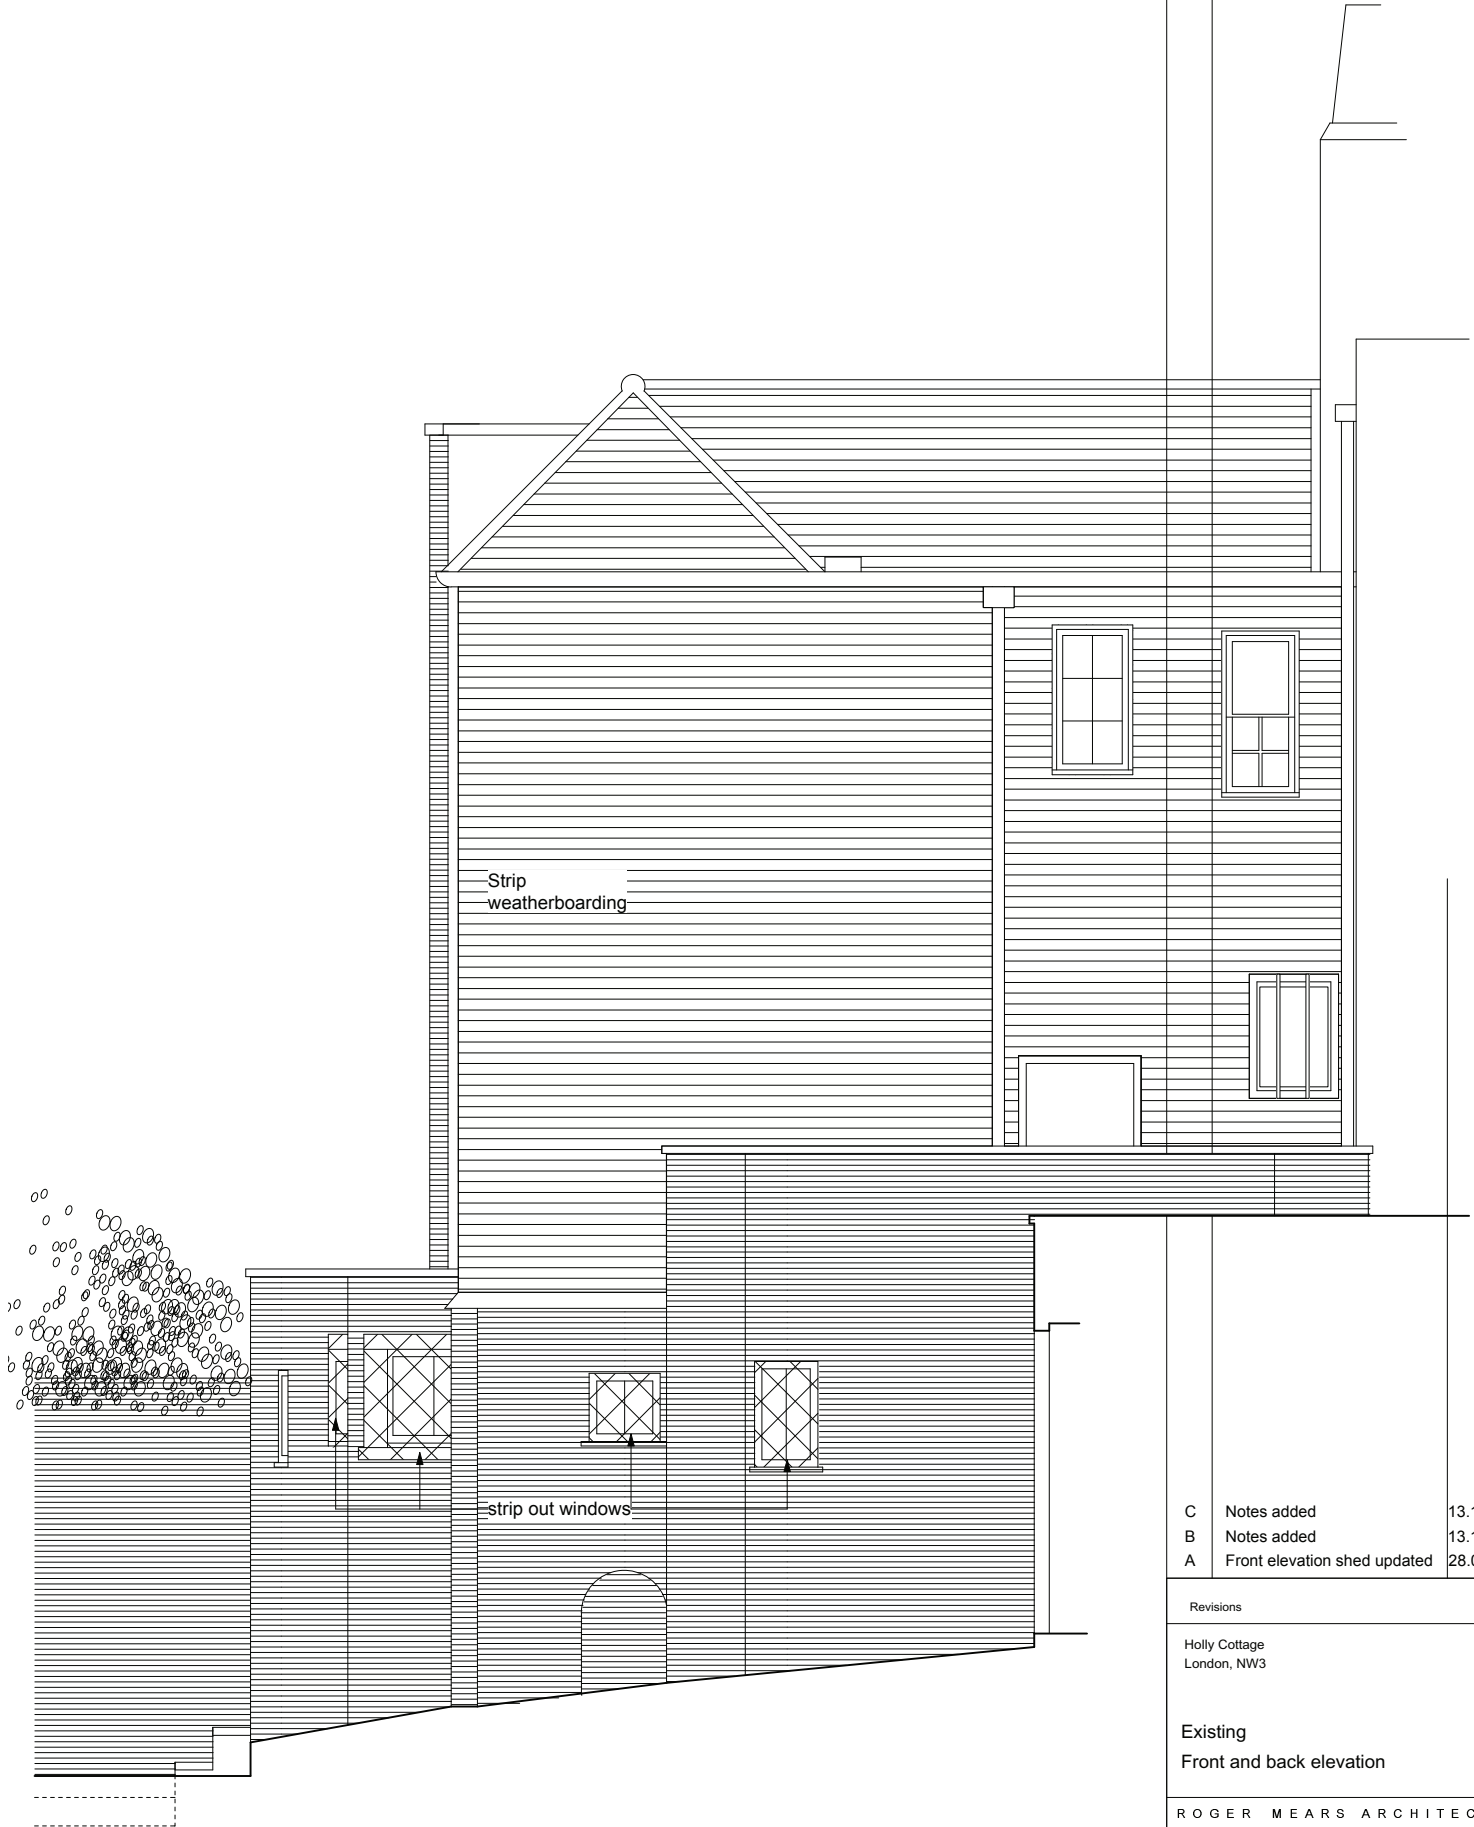

A  
04 Existing - Front elevation  
1:25@A1, 1:50@A3

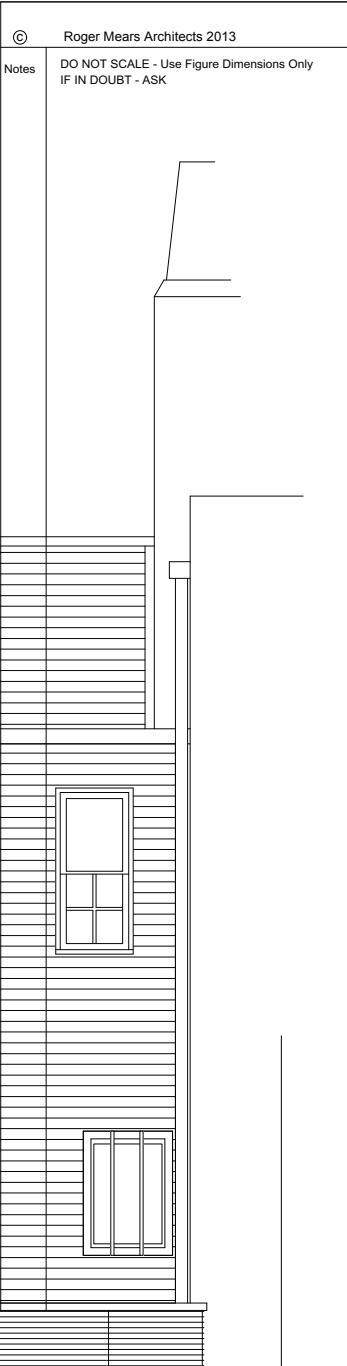

B  
04 Existing - Back elevation  
1:25@A1, 1:50@A3

|                                                                                     |                                                                |                                        |
|-------------------------------------------------------------------------------------|----------------------------------------------------------------|----------------------------------------|
| © Roger Mears Architects 2013                                                       |                                                                |                                        |
| Notes                                                                               | DO NOT SCALE - Use Figure Dimensions Only<br>IF IN DOUBT - ASK |                                        |
|  |                                                                |                                        |
| C                                                                                   | Notes added                                                    | 13.12.13                               |
| B                                                                                   | Notes added                                                    | 13.12.13                               |
| A                                                                                   | Front elevation shed updated                                   | 28.06.13                               |
| Revisions                                                                           |                                                                |                                        |
| Holly Cottage<br>London, NW3                                                        |                                                                |                                        |
| Existing<br>Front and back elevation                                                |                                                                |                                        |
| ROGER MEARS ARCHITECTS                                                              |                                                                |                                        |
| 2 Compton Terrace                                                                   |                                                                | London N1 2JN                          |
| rma@mears.co.uk                                                                     |                                                                | tel 020 7359 8222<br>fax 020 7354 5208 |
| Date                                                                                | Scale                                                          | Job No.                                |
| 15.10.12                                                                            | 1:25@A1<br>1:50@A3                                             | 987 / - /                              |
|                                                                                     |                                                                | Dwg No.                                |
|                                                                                     |                                                                | 04 C                                   |