




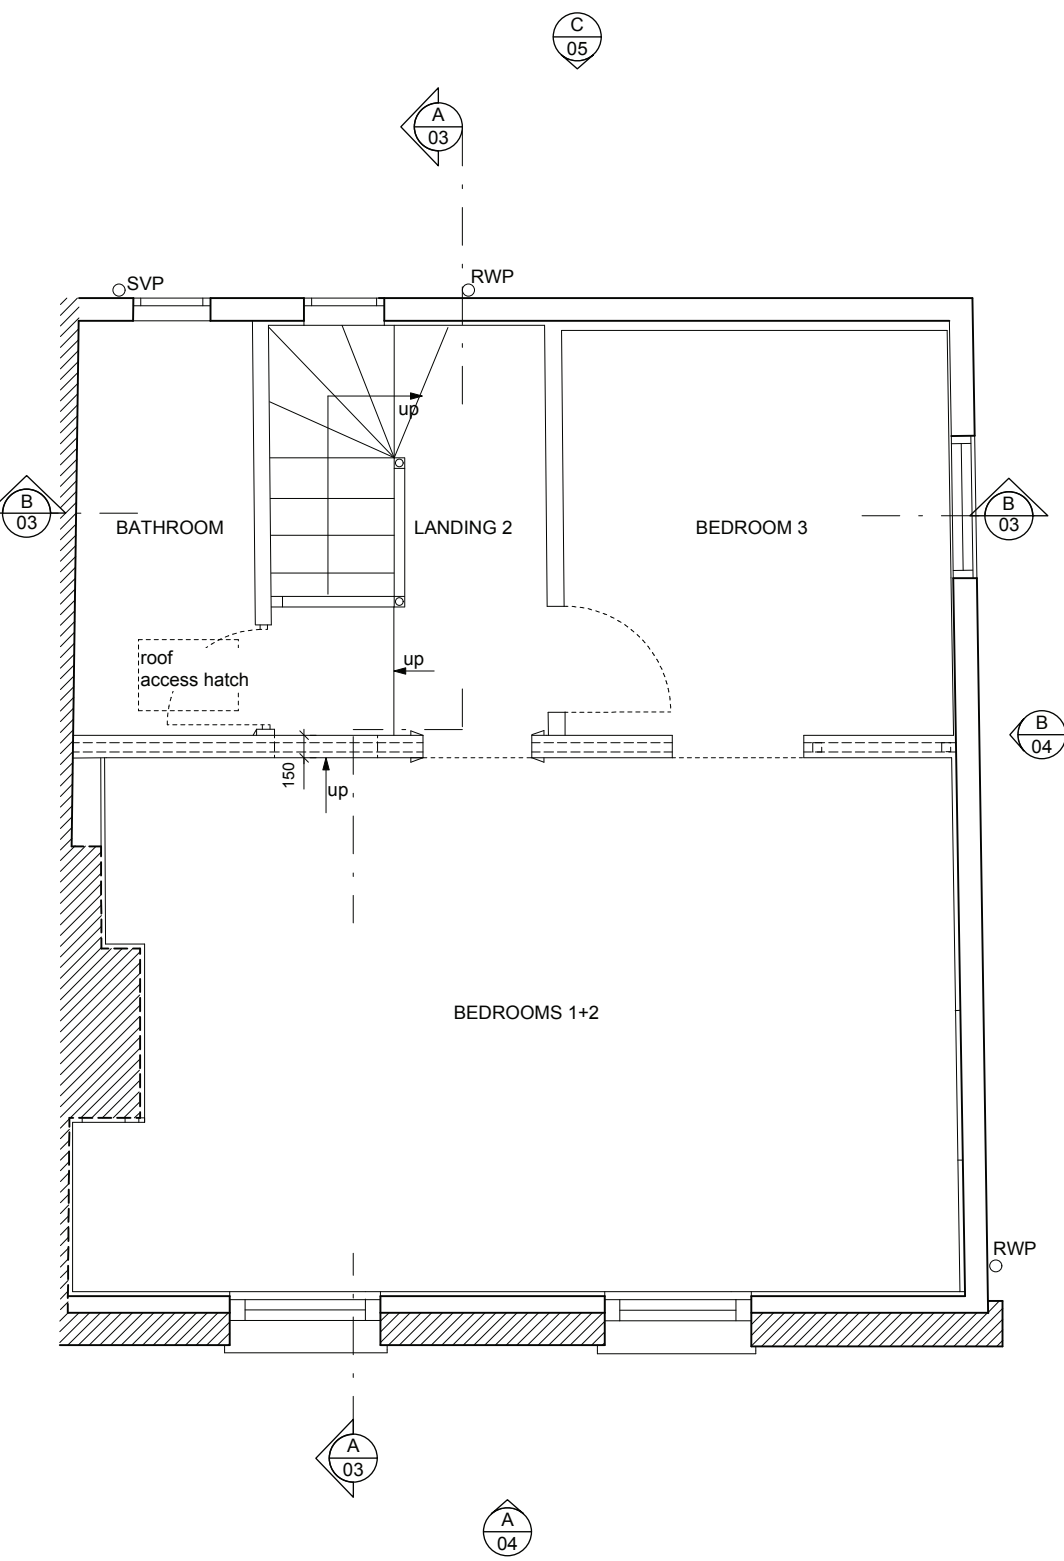

01 Existing - Second floor plan
02 1:25@A1, 1:50@A3

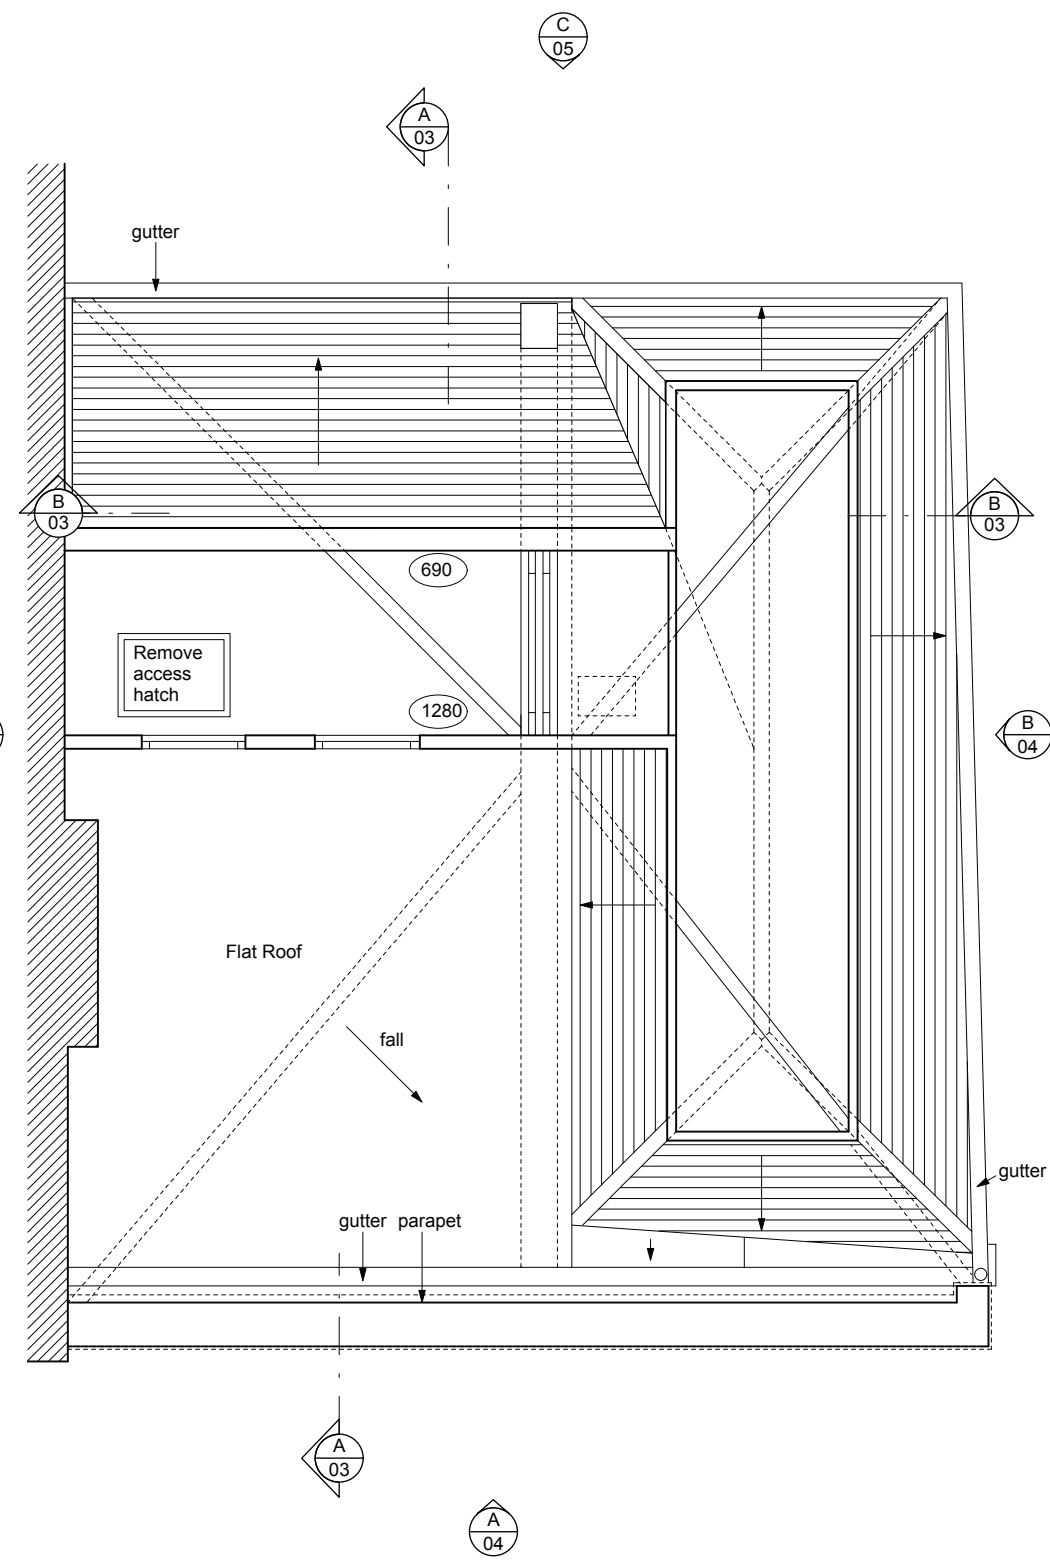

02 Existing - Third floor plan
02 1:25@A1, 1:50@A3

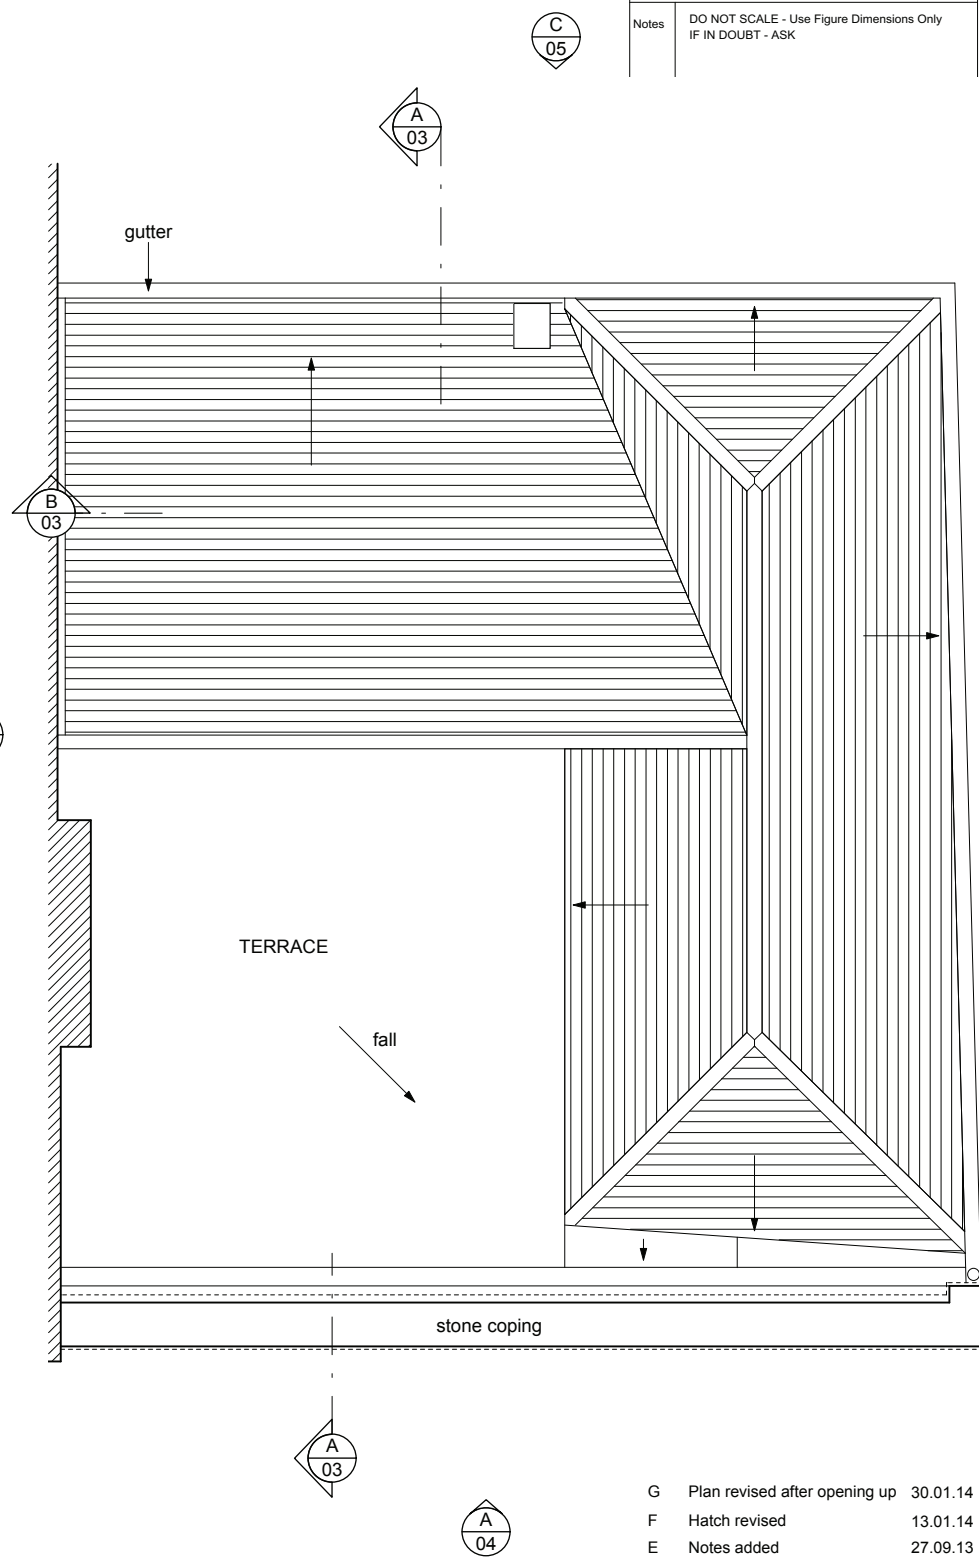

03 Existing - Roof plan
02 1:25@A1, 1:50@A3

G	Plan revised after opening up	30.01.14
F	Hatch revised	13.01.14
E	Notes added	27.09.13
D	Investigative survey separated out. Demolitions added	31.05.13
C	Photographs info & nos. added	02.03.13
B	Notes separated into phase I, II	14.01.13
A	Inspection notes added	13.11.12

Revisions			
Holly Cottage London, NW3			
Existing Second and Third floor, Roof plan			
ROGER MEARS ARCHITECTS 2 Compton Terrace London N1 3UN rma@mears.co.uk tel 020 7359 8222 fax 020 7354 5208			
Date	Scale	Job No.	Dwg No.
15.10.12	1:25@A1 1:50@A3	987 / - /	02 G