



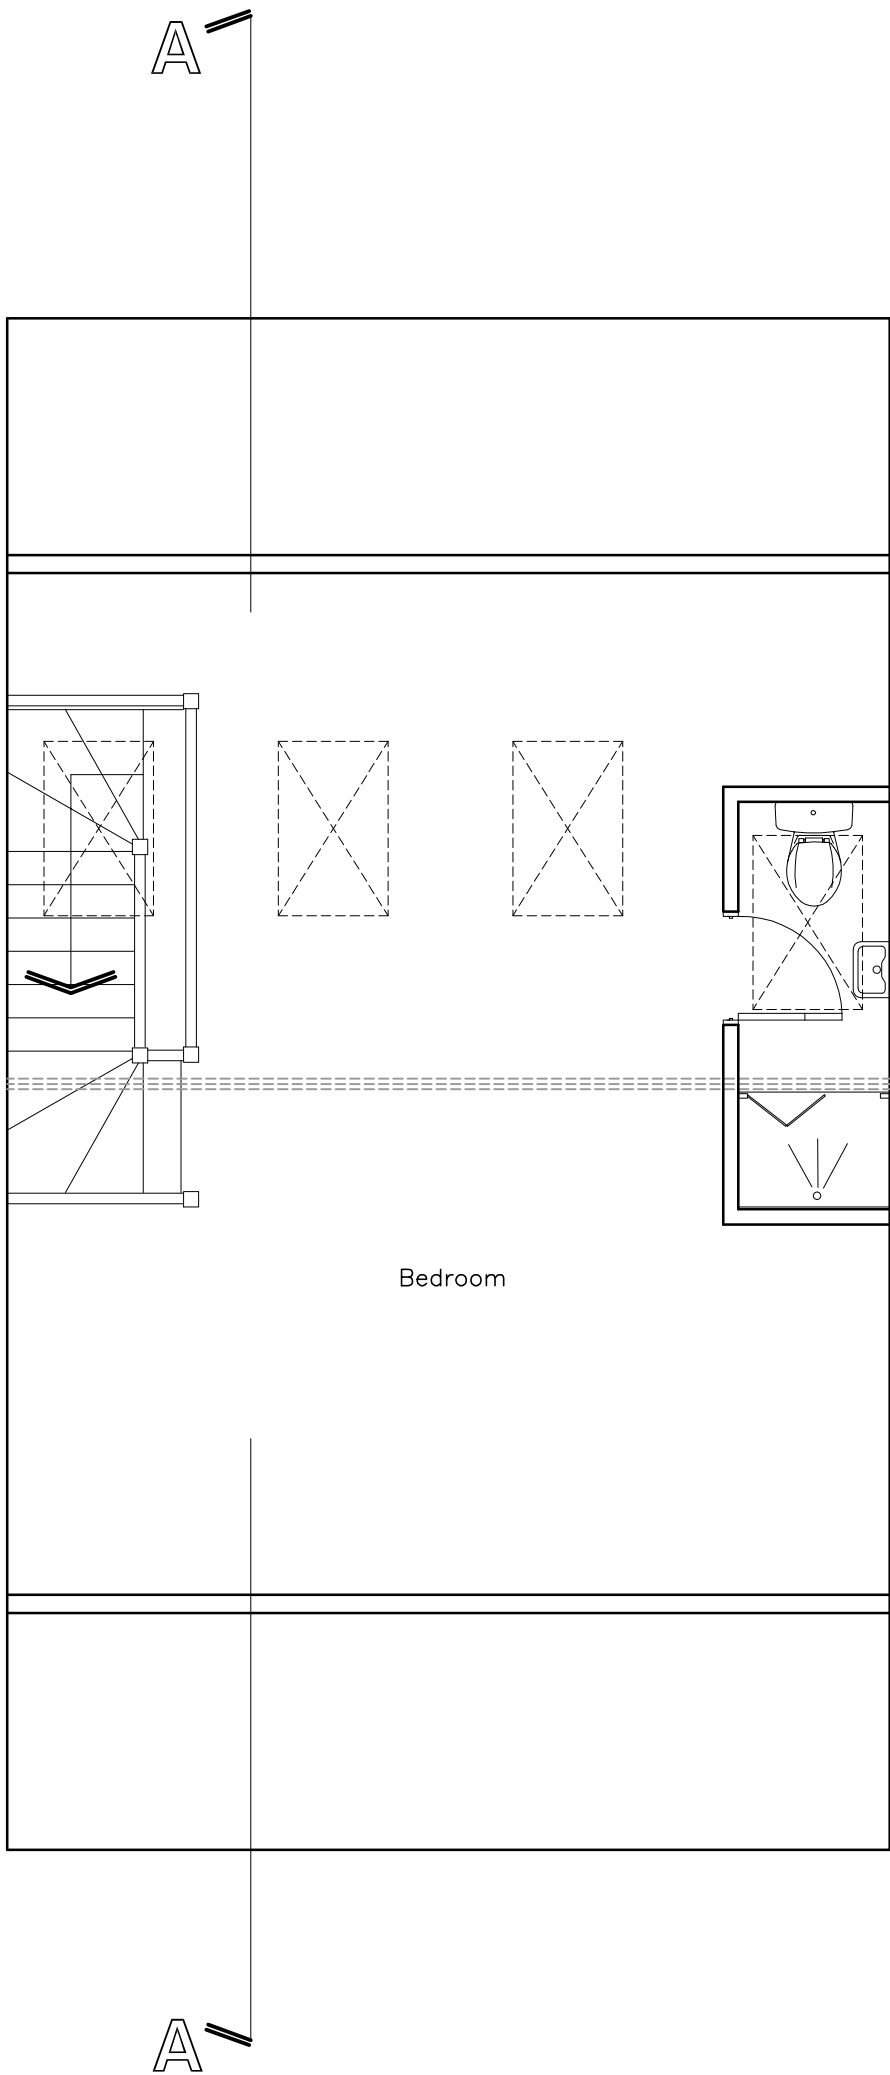

Loft Floor Plan

A3

 

Yiannis Pareas Chartered Architects
82 Mill Lane
London NW6 1NL
Tel 020 7431 5022 fax 020 7435 6571

4 QUEENSMEAD
LONDON NW8 6RE
SCALE 1:50

LOFT FLOOR PLAN
AS PROPOSED
DRAWING NO 297/10