


- NOTES
1. Contractor must verify all dimensions on site before commencing any work or shop drawings.
  2. If this drawing exceeds the quantities taken in any way the Architects are to be informed before the work is installed.
  3. Only figured dimensions to be taken from this drawing. Do not scale off this drawing. For dimensions that are not given, the Architects' agreement/clarification is to be sought.
  4. Design and drawing content is subject to Site Survey, Structural Survey, Site Investigations, Planning and Statutory Requirements and Approvals.
  5. All workmanship and materials to be installed and carried out in accordance with latest and relevant British Standards as a minimum acceptable standard.
  6. The Contractor to check this drawing for errors and/or inconsistencies and inform the Architect immediately or seek clarification where there is any doubt as to the meaning and interpretation of the information provided.

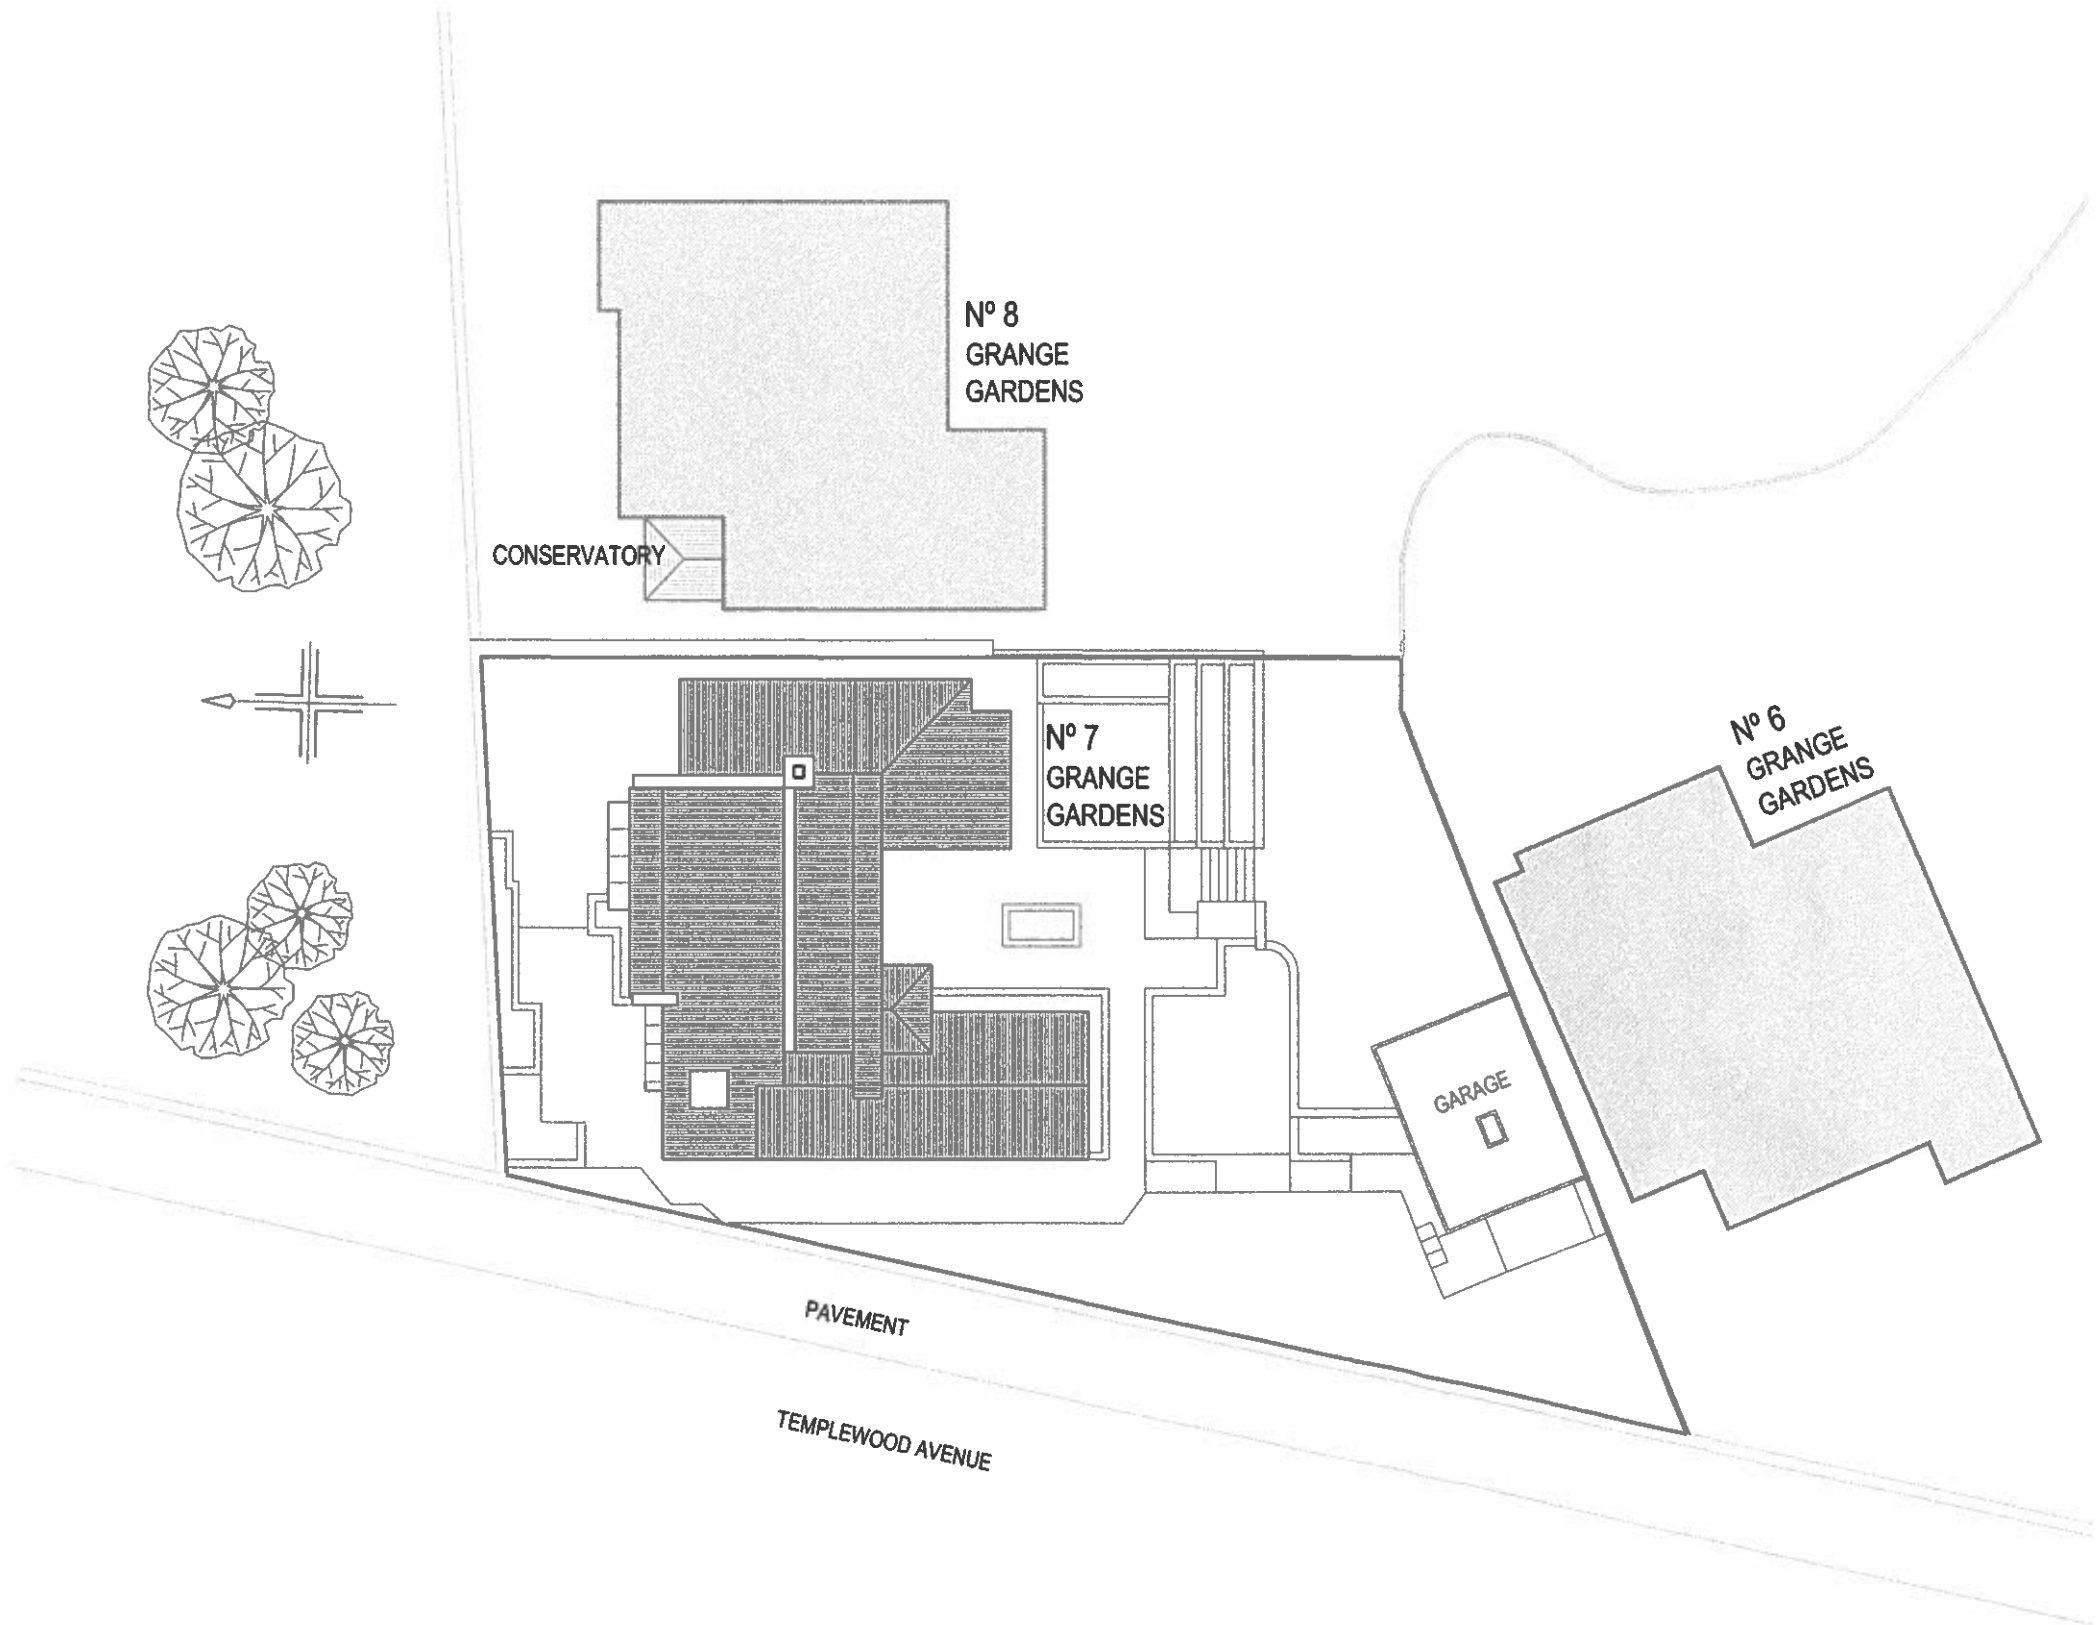

EXISTING SITE PLAN  
Scale 1:250 @A3

1:250 m  
0 1 2 3 4 5 6

| Rev       | Desc | By | Date | Ch |
|-----------|------|----|------|----|
| REVISIONS |      |    |      |    |

arkluta


15 Ashfield Road  
London  
W3 7JE

Tel (+ 44) 0208 743 5800  
Mob (+ 44) 077 69811452  
E-mail: arkluta@hotmail.co.uk

Project:  
7 Grange Gardens Hamstead  
LONDON NW3 7XG  
Client :

Title:  
EXISTING SITE PLAN  
SITE PLAN

|                         |                   |
|-------------------------|-------------------|
| Scale:<br>1:250@A3      | Drawn by:<br>lv   |
| Date:<br>Jan 2014       | Checked by:<br>ah |
| Drawing No:<br>13-NC-01 | Rev:<br>.         |

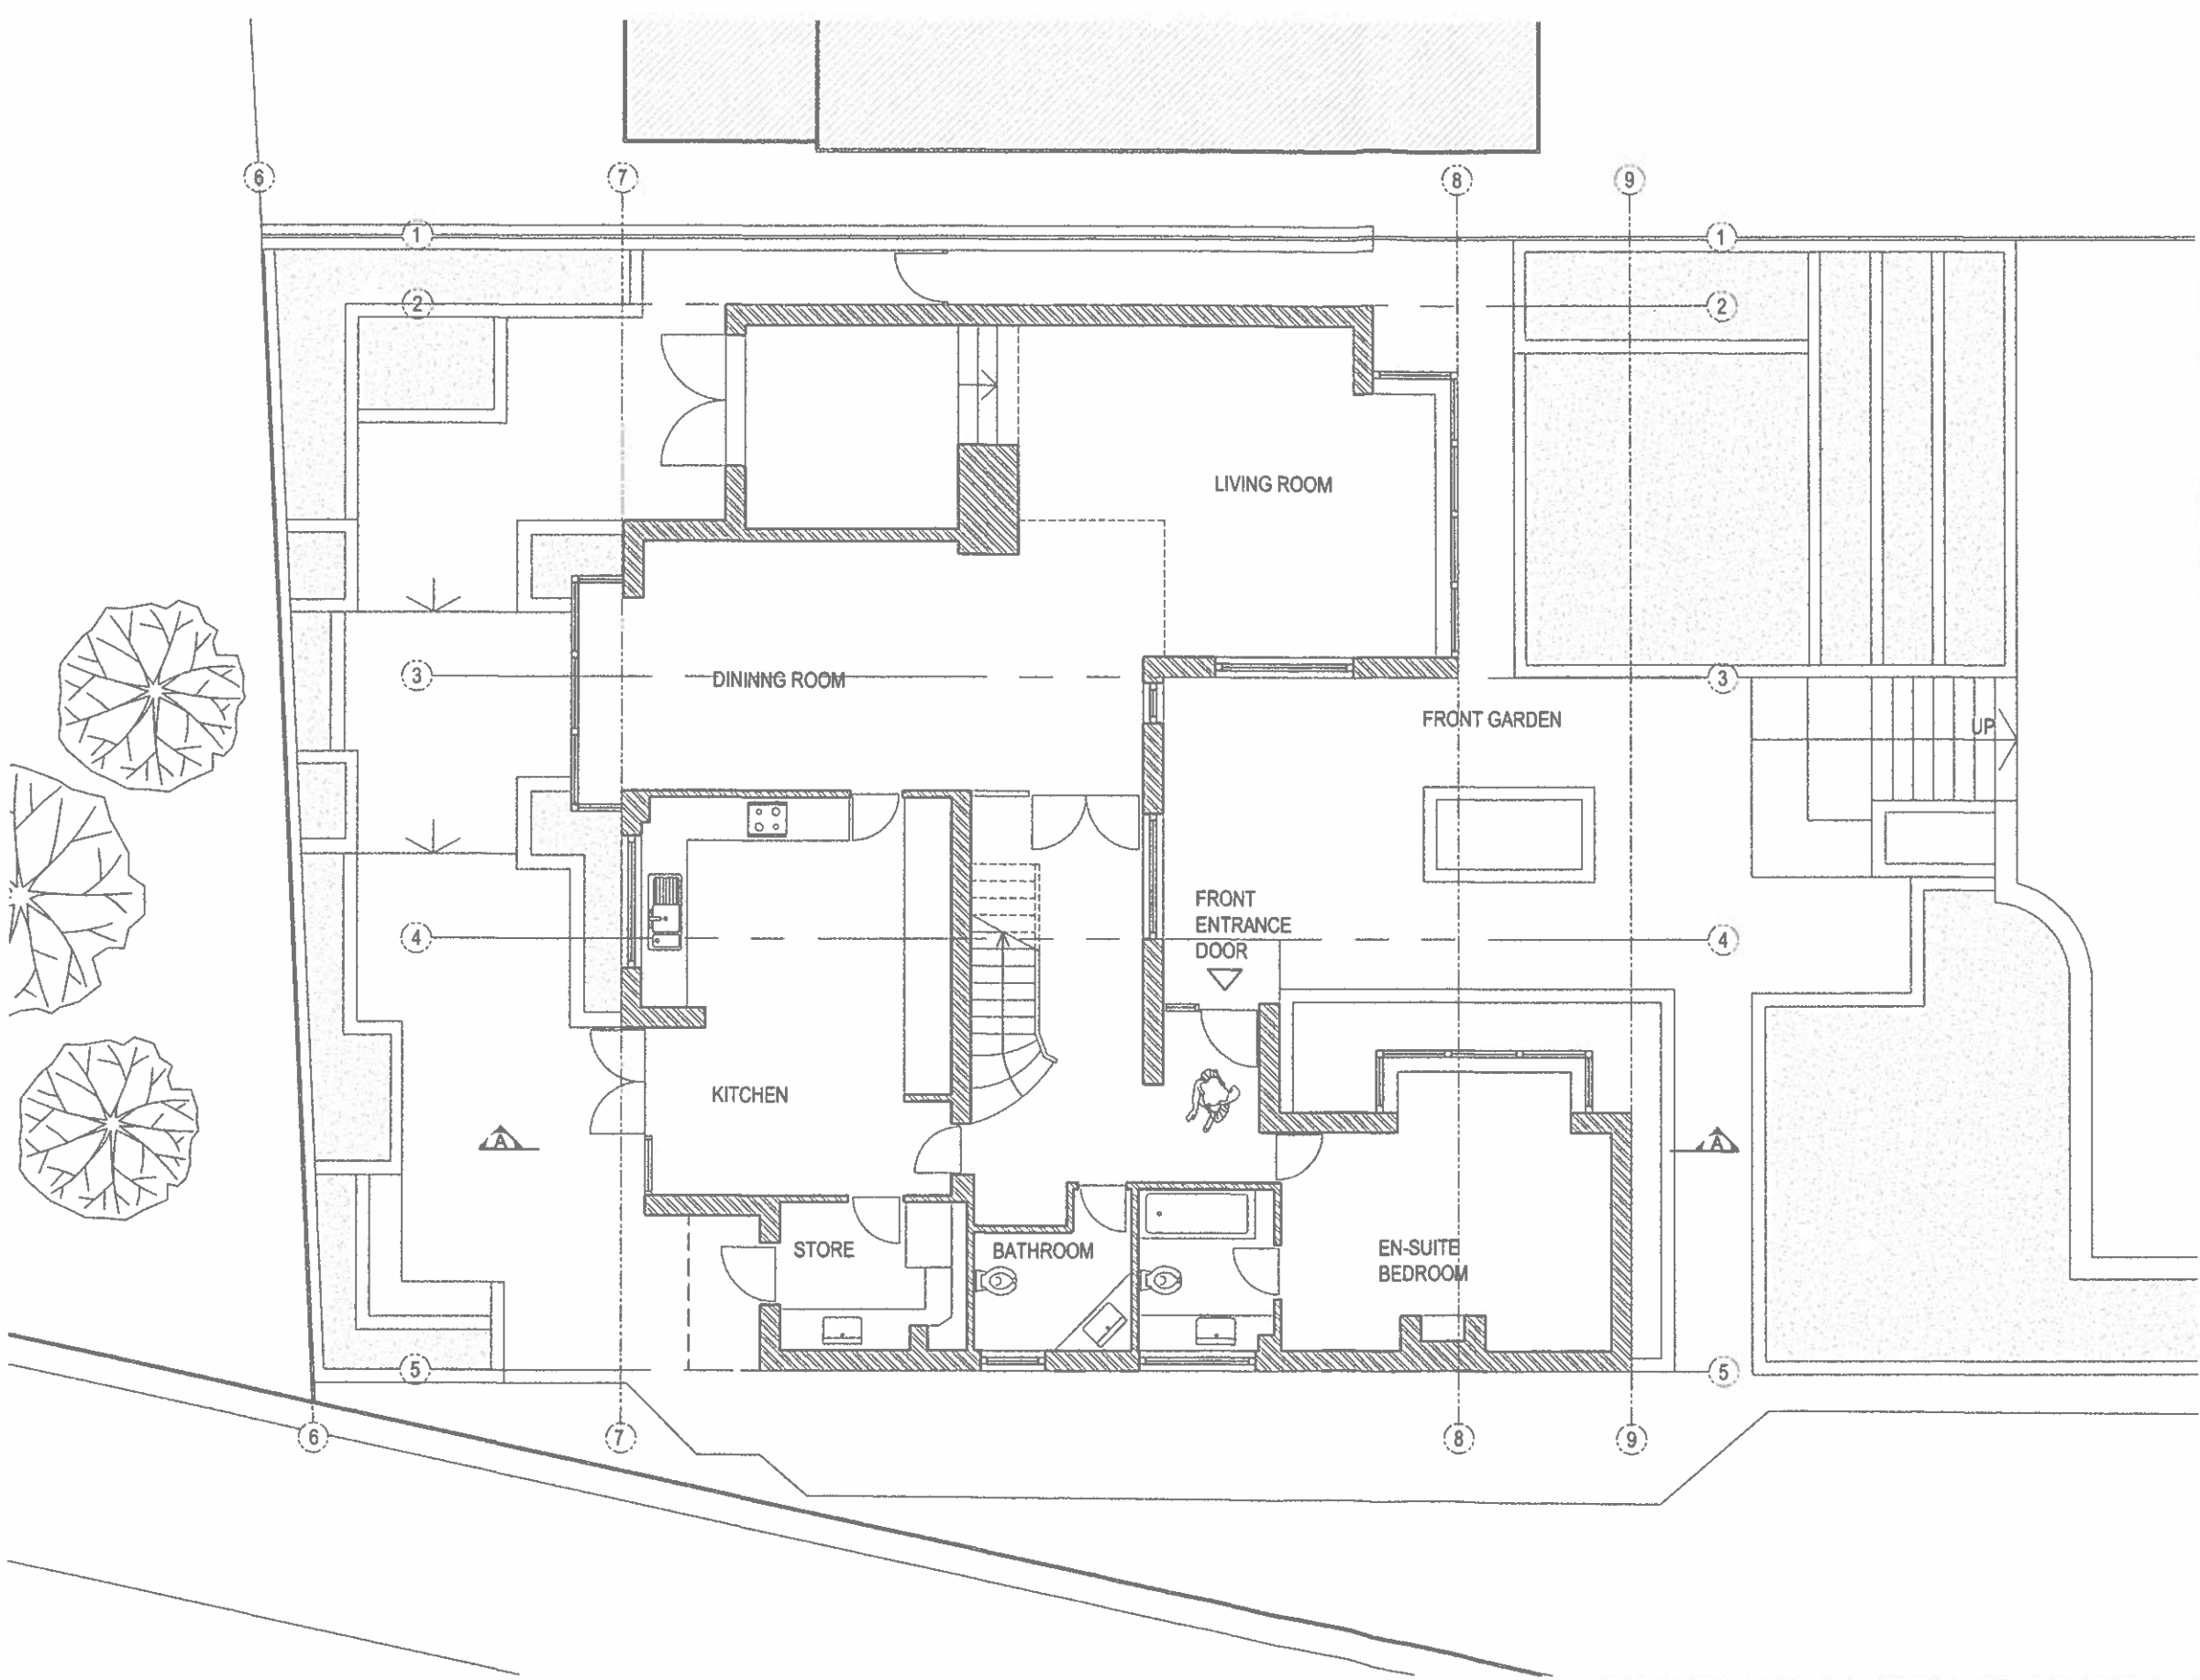

- NOTES
1. Contractor must verify all dimensions on site before commencing any work or shop drawings
  2. If this drawing exceeds the quantities taken in any way the Architects are to be informed before the work is initiated
  3. Only figured dimensions to be taken from this drawing. Do not scale off this drawing. For dimensions that are not given, the Architects' agreement/clarification is to be sought.
  4. Design and drawing content is subject to Site Survey, Structural Survey, Site Investigation, Planning and Statutory Requirements and Approvals
  5. All workmanship and materials to be installed and carried out in accordance with latest and relevant British Standards as a minimum acceptable standard.
  6. The Contractor to check the drawing for errors and/or inconsistencies and inform the Architect immediately or seek clarification where there is any doubt as to the meaning and interpretation of the information provided.



| Rev       | Desc | By | Date | Ch |
|-----------|------|----|------|----|
| REVISIONS |      |    |      |    |

arkluta


15 Ashfield Road  
London  
W3 7JE


Tel (+ 44) 0208 743 5900  
Mob (+ 44) 077 69811452  
E-mail: arkluta@hotmail.co.uk

Project:  
7 Grange Gardens Hamstead  
LONDON NW3 7XG  
Client :  
Title:

|                          |                   |
|--------------------------|-------------------|
| EXISTING<br>GROUND FLOOR |                   |
| Scale:<br>1:100@A3       | Drawn by:<br>lv   |
| Date:<br>Jan 2014        | Checked by:<br>ah |
| Drawing No:<br>13-NC-02  | Rev:<br>.         |

EXISTING GROUND FLOOR  
Scale 1:100 @A3

 

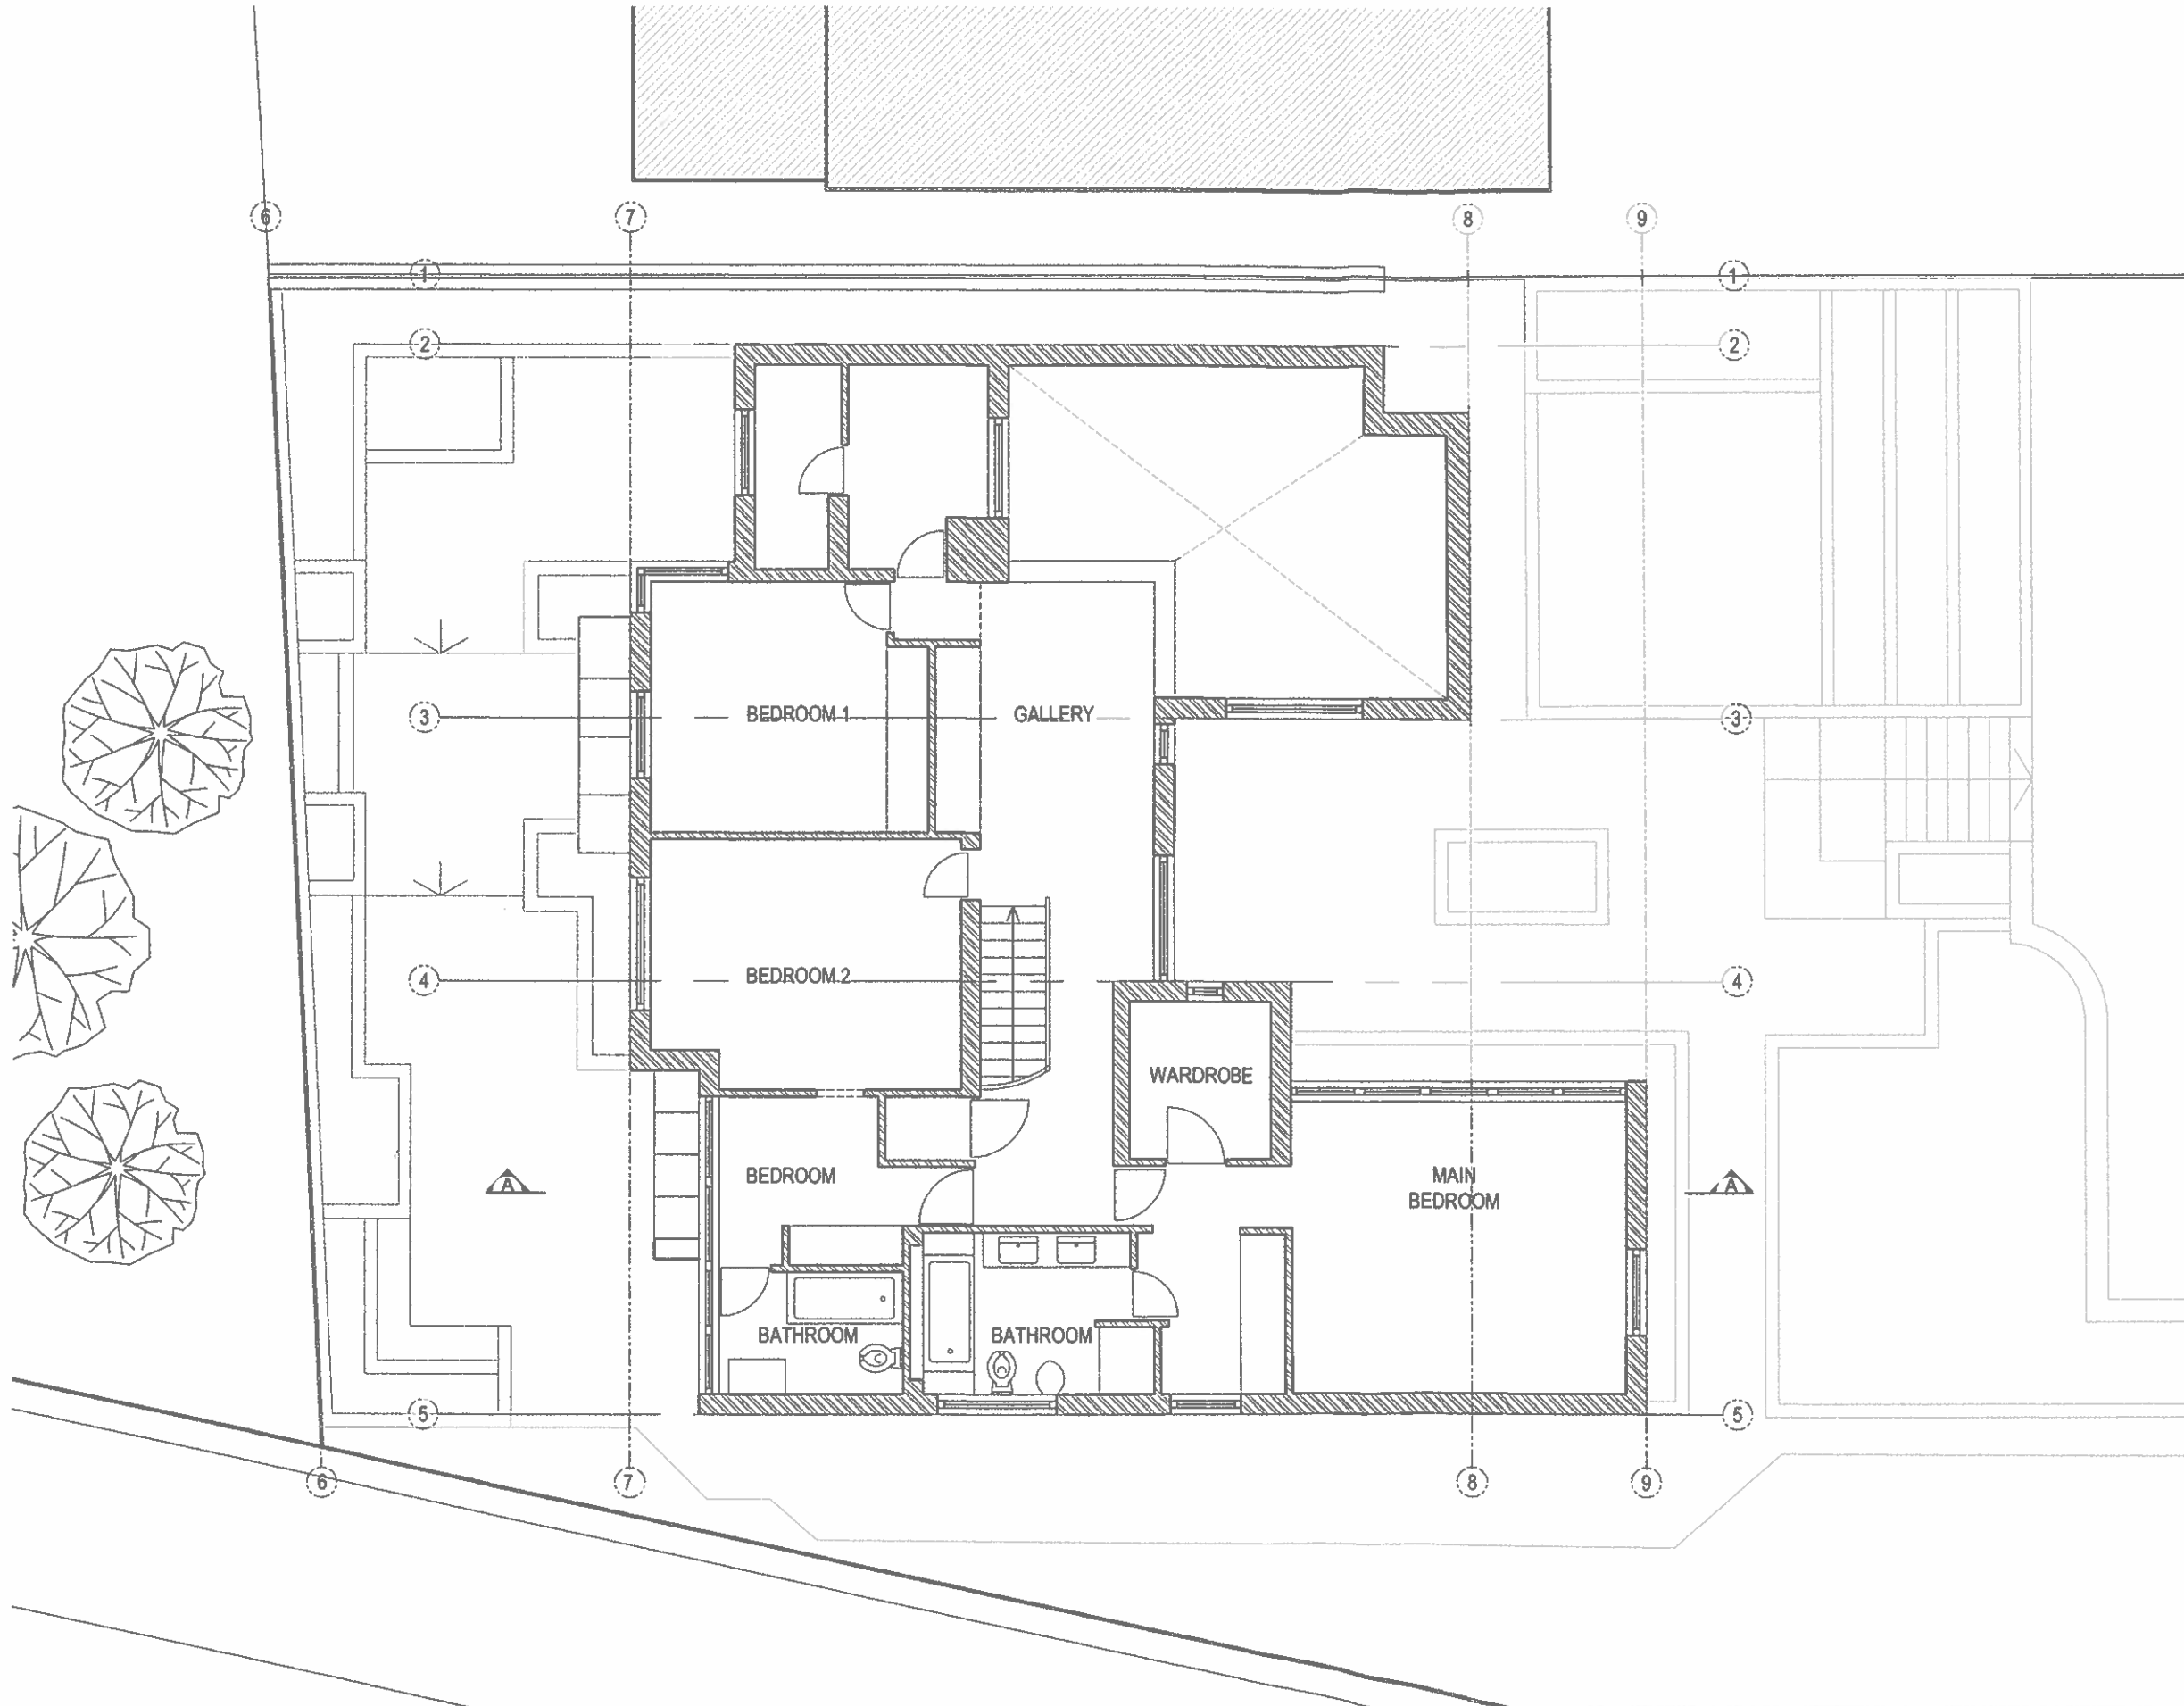

- NOTES
1. Contractor must verify all dimensions on site before commencing any work or shop drawings
  2. If this drawing exceeds the quantities taken in any way the Architects are to be informed before the work is installed
  3. Only figured dimensions to be taken from this drawing. Do not scale off this drawing. For dimensions that are not given, the Architects' agreement/clarification is to be sought.
  4. Design and drawing content is subject to Site Survey, Structural Survey, Site Investigations, Planning and Statutory Requirements and Approvals
  5. All workmanship and materials to be installed and carried out in accordance with latest and relevant British Standards as a minimum acceptable standard.
  6. The Contractor to check this drawing for errors and/or inconsistencies and inform the Architect immediately or seek clarification where there is any doubt as to the meaning and interpretation of the information provided

| Rev       | Desc | By | Date | Ch |
|-----------|------|----|------|----|
| REVISIONS |      |    |      |    |

**arkluta**

15 Ashfield Road  
London  
W3 7JE


Tel (+ 44) 0208 743 5800  
Mob (+ 44) 077 89811452  
E-mail: arkluta@hotmail.co.uk

Project:  
7 Grange Gardens Hamstead  
LONDON NW3 7XG


Client:  
Title:  
**EXISTING  
FIRST FLOOR**

|                         |                    |
|-------------------------|--------------------|
| Scale:<br>1:100@A3      | Drawn by:<br>l.a   |
| Date:<br>Jan 2014       | Checked by:<br>a.h |
| Drawing No:<br>13-NC-03 | Rev:               |

EXISTING FIRST FLOOR  
Scale 1:100@A3

 


- NOTES
1. Contractor must verify all dimensions on site before commencing any work or shop drawings
  2. If this drawing exceeds the quantities taken in any way the Architects are to be informed before the work is initiated.
  3. Only figured dimensions to be taken from this drawing. Do not scale off this drawing. For dimensions that are not given, the Architects' agreement/clarification is to be sought.
  4. Design and drawing content is subject to Site Survey, Structural Survey, Site Investigations, Planning and Statutory Requirements and Approvals
  5. All workmanship and materials to be installed and carried out in accordance with latest and relevant British Standards as a minimum acceptable standard.
  6. The Contractor to check this drawing for errors and/or inconsistencies and inform the Architect immediately or seek clarification where there is any doubt as to the meaning and interpretation of the information provided.

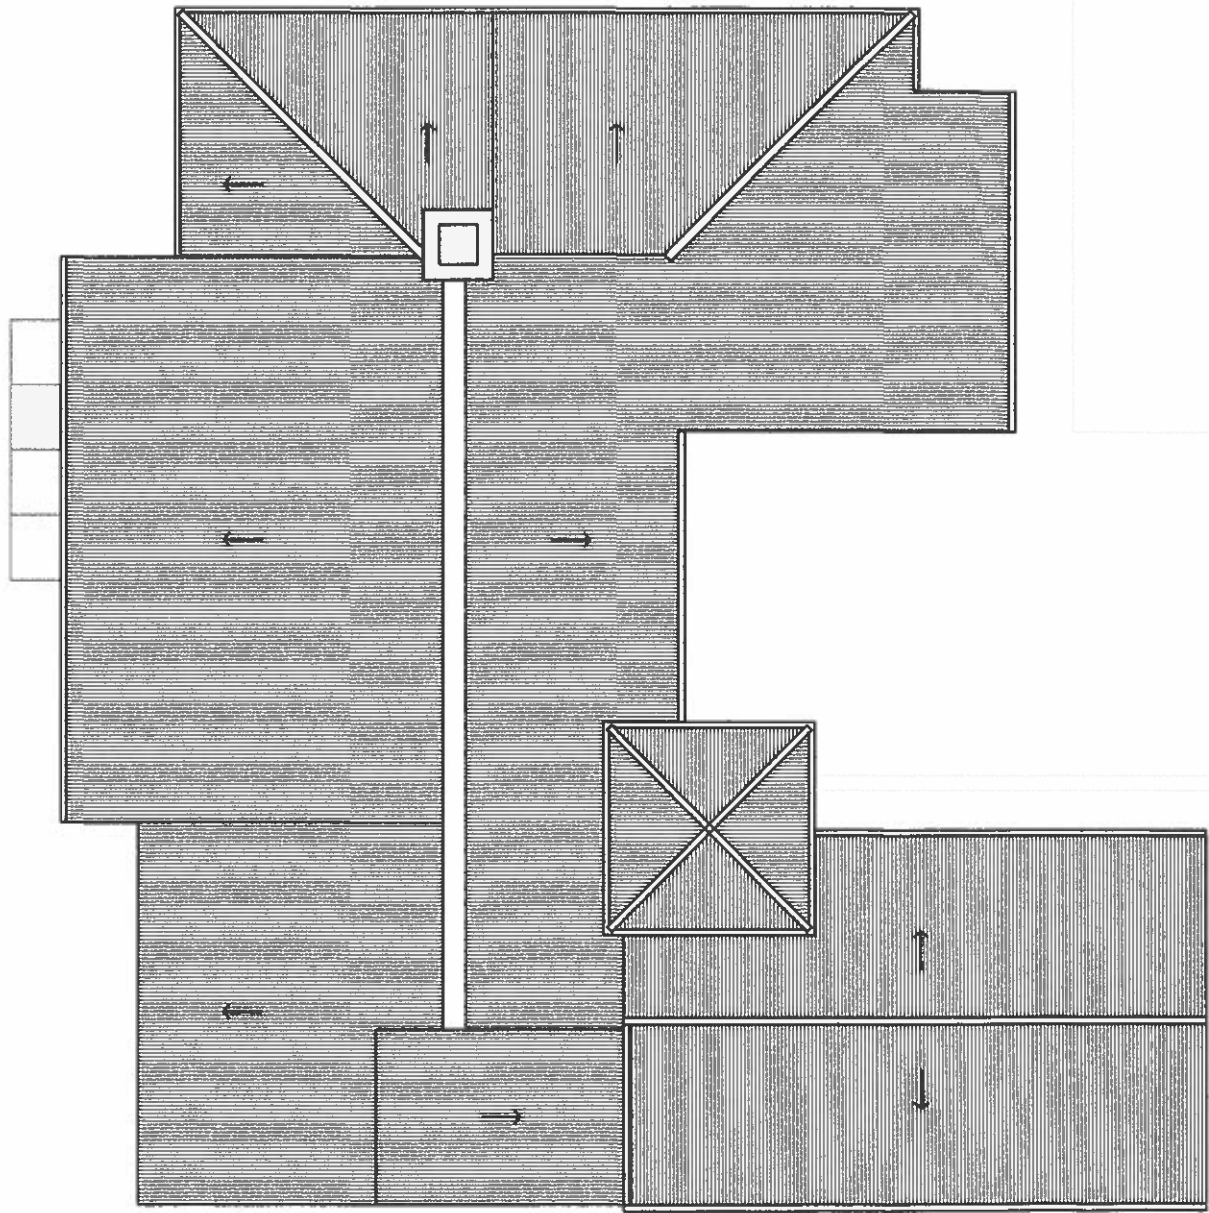

PAVEMENT

TEMPLEWOOD AVENUE

EXISTING ROOF PLAN  
Scale 1:100@A3

 

| Rev       | Desc | By | Date | Ch |
|-----------|------|----|------|----|
| REVISIONS |      |    |      |    |

arkluta

15 Ashfield Road  
London  
W3 7JE

Tel (+ 44) 0208 743 5800  
Mob (+ 44) 077 69811452  
E-mail: arkluta@hotmail.co.uk

Project:  
7 Grange Gardens Hamstead  
LONDON NW3 7XG

Client :  
Title:

EXISTING  
ROOF PLAN

|                         |                    |
|-------------------------|--------------------|
| Scale:<br>1:100@A3      | Drawn by:<br>I.a   |
| Date:<br>Jan 2014       | Checked by:<br>a.h |
| Drawing No:<br>13-NC-04 | Rev:               |

- NOTES
1. Contractor must verify all dimensions on site before commencing any work or shop drawings
  2. If this drawing exceeds the quantities taken in any way the Architects are to be informed before the work is initiated
  3. Only figured dimensions to be taken from this drawing. Do not scale off the drawing. For dimensions that are not given, the Architects' agreement/clarification is to be sought
  4. Design and drawing content is subject to Site Survey, Structural Survey, See Investigations, Planning and Statutory Requirements and Approvals
  5. All workmanship and materials to be installed and carried out in accordance with latest and relevant British Standards as a minimum acceptable standard
  6. The Contractor to check this drawing for errors and/or inconsistencies and inform the Architect immediately or seek clarification where there is any doubt as to the meaning and interpretation of the information provided.



EXISTING REAR ELEVATION  
Scale 1:100@A3

| Rev       | Desc | By | Date | Ch |
|-----------|------|----|------|----|
| REVISIONS |      |    |      |    |

arkluta

15 Ashfield Road  
London  
W3 7JE

Tel (+44) 0208 743 5800  
Mob (+44) 077 09811452

E-mail: arkluta@hotmail.co.uk

Project:  
7 Grange Gardens Hamstead  
LONDON NW3 7XG

Client:

Title:


EXISTING  
REAR ELEVATION

Scale: 1:100@A3  
Drawn by: l.a


Date: Jan 2014  
Checked by: a.h

Drawing No: 13-NC-05  
Rev:

- NOTES
1. Contractor must verify all dimensions on site before commencing any work or shop drawings.
  2. If this drawing exceeds the quantities taken in any way the Architects are to be informed before the work is initiated.
  3. Only figured dimensions to be taken from this drawing. Do not scale off this drawing. For dimensions that are not given, the Architects' agreement/clarification is to be sought.
  4. Design and drawing content is subject to Site Survey, Structural Survey, Site Investigations, Planning and Statutory Requirements and Approvals.
  5. All workmanship and materials to be installed and carried out in accordance with latest and relevant British Standards as a minimum acceptable standard.
  6. The Contractor to check this drawing for errors and/or inconsistencies and inform the Architect immediately or seek clarification where there is any doubt as to the meaning and interpretation of the information provided.

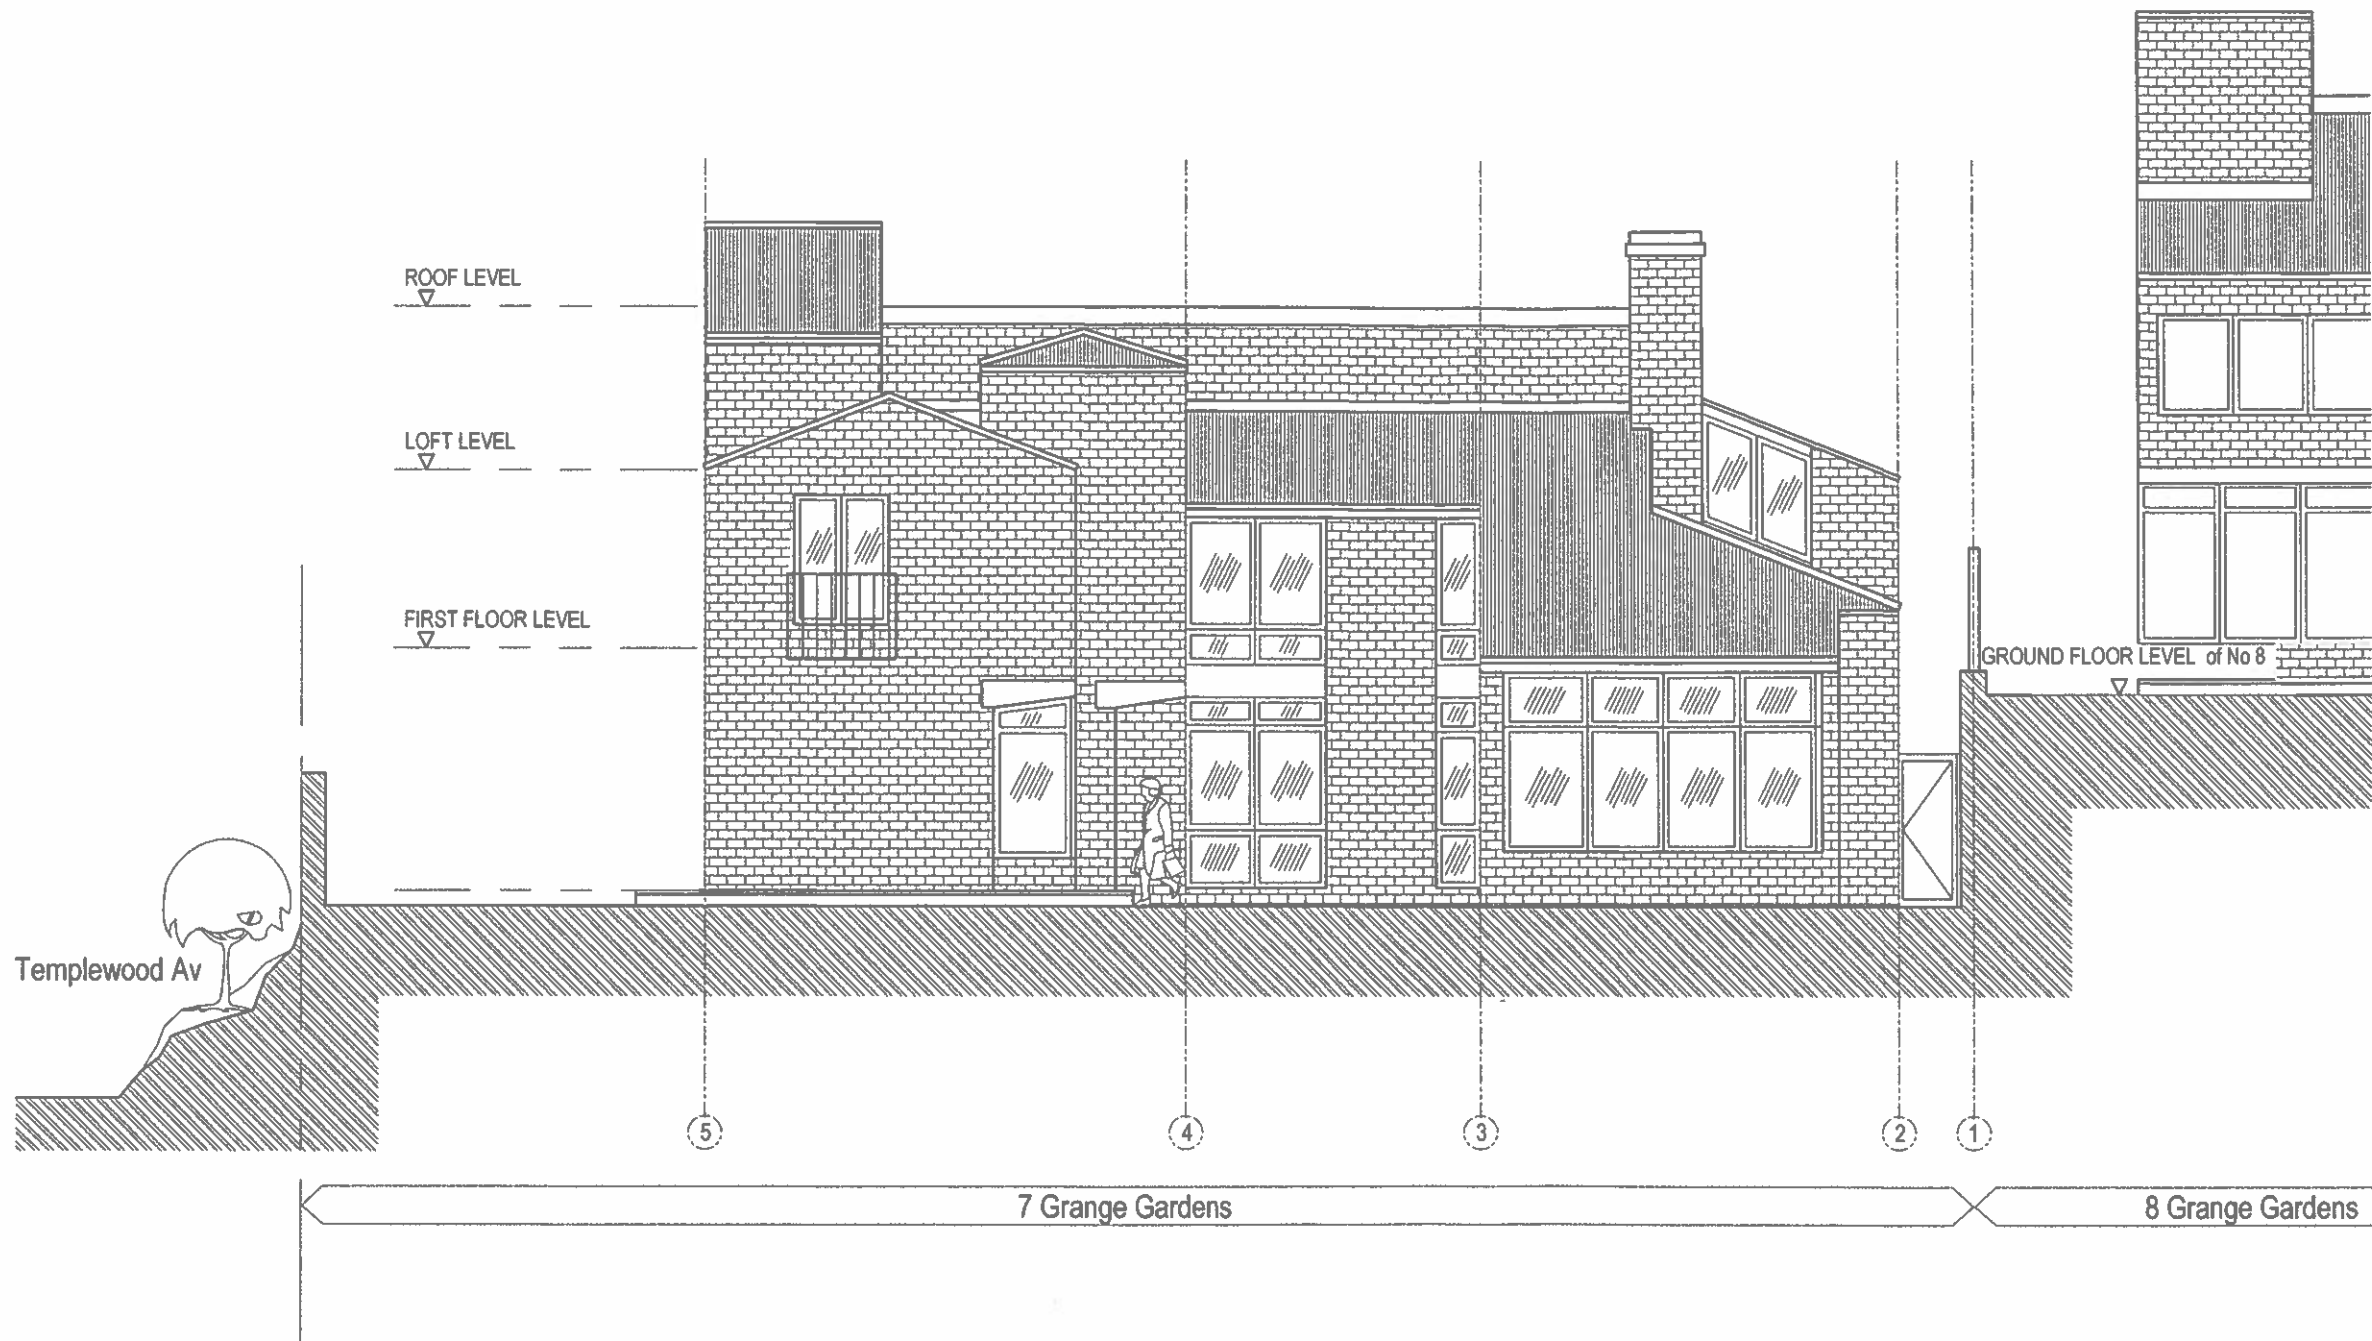

EXISTING FRONT ELEVATION  
Scale 1:100@A3

 

| Rev       | Desc | By | Date | Ch |
|-----------|------|----|------|----|
| REVISIONS |      |    |      |    |

arkluta

15 Ashfield Road  
London  
W3 7JE


Tel (+ 44) 0208 743 5800  
Mob (+ 44) 077 69811452  
E-mail: arkluta@hotmail.co.uk

Project:  
7 Grange Gardens Hamstead  
LONDON NW3 7XG  
Client:  
Title:  
EXISTING  
FRONT ELEVATION


|                         |                    |
|-------------------------|--------------------|
| Scale:<br>1:100@A3      | Drawn by:<br>i.a   |
| Date:<br>Jan 2014       | Checked by:<br>a.h |
| Drawing No:<br>13-NC-06 | Rev:               |



- NOTES
1. Contractor must verify all dimensions on site before commencing any work or shop drawings.
  2. If this drawing exceeds the queries taken in any way the Architects are to be informed before the work is initiated.
  3. Only figured dimensions to be taken from this drawing. Do not scale off the drawing. For dimensions that are not given, the Architects' agreement/clarification is to be sought.
  4. Design and drawing content is subject to Site Survey, Structural Survey, See Investigations, Planning and Statutory Requirements and Approvals.
  5. All workmanship and materials to be installed and carried out in accordance with latest and relevant British Standards as a minimum acceptable standard.
  6. The Contractor to check this drawing for errors and/or inconsistencies and inform the Architect immediately or seek clarification where there is any doubt as to the meaning and interpretation of the information provided.

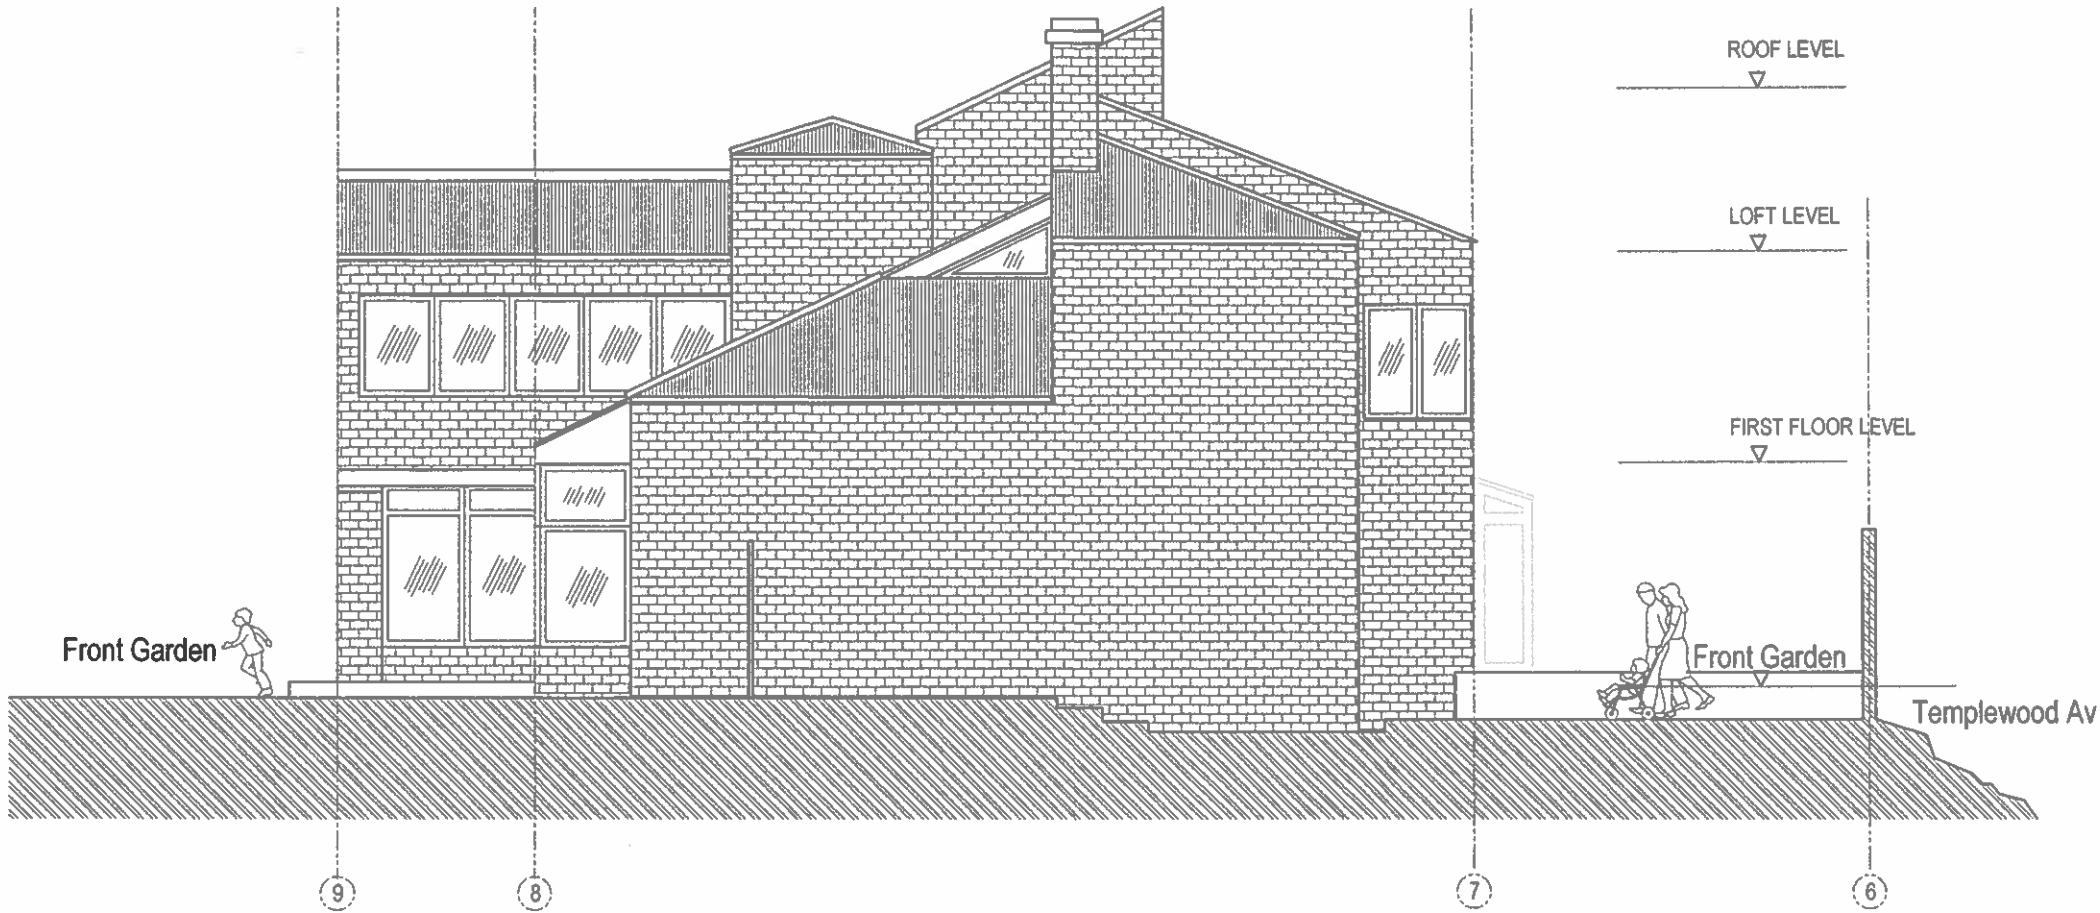

EXISTING RIGHT SIDE ELEVATION  
Scale 1:100@A3

 

| Rev       | Desc | By | Date | Ch |
|-----------|------|----|------|----|
| REVISIONS |      |    |      |    |


arkiuta

15 Ashfield Road  
London  
W3 7JE

Tel: (+ 44) 0208 743 5800  
Mob: (+ 44) 077 69811452  
E-mail: [arkiuta@hotmail.co.uk](mailto:arkiuta@hotmail.co.uk)

Project:  
7 Grange Gardens Hamstead  
LONDON NW3 7WG  
Client:  
Title:  
EXISTING  
RIGHT ELEVATION

|                         |                    |
|-------------------------|--------------------|
| Scale:<br>1:100@A3      | Drawn by:<br>I.a   |
| Date:<br>Jan 2014       | Checked by:<br>a.h |
| Drawing No:<br>13-NC-08 | Rev:               |

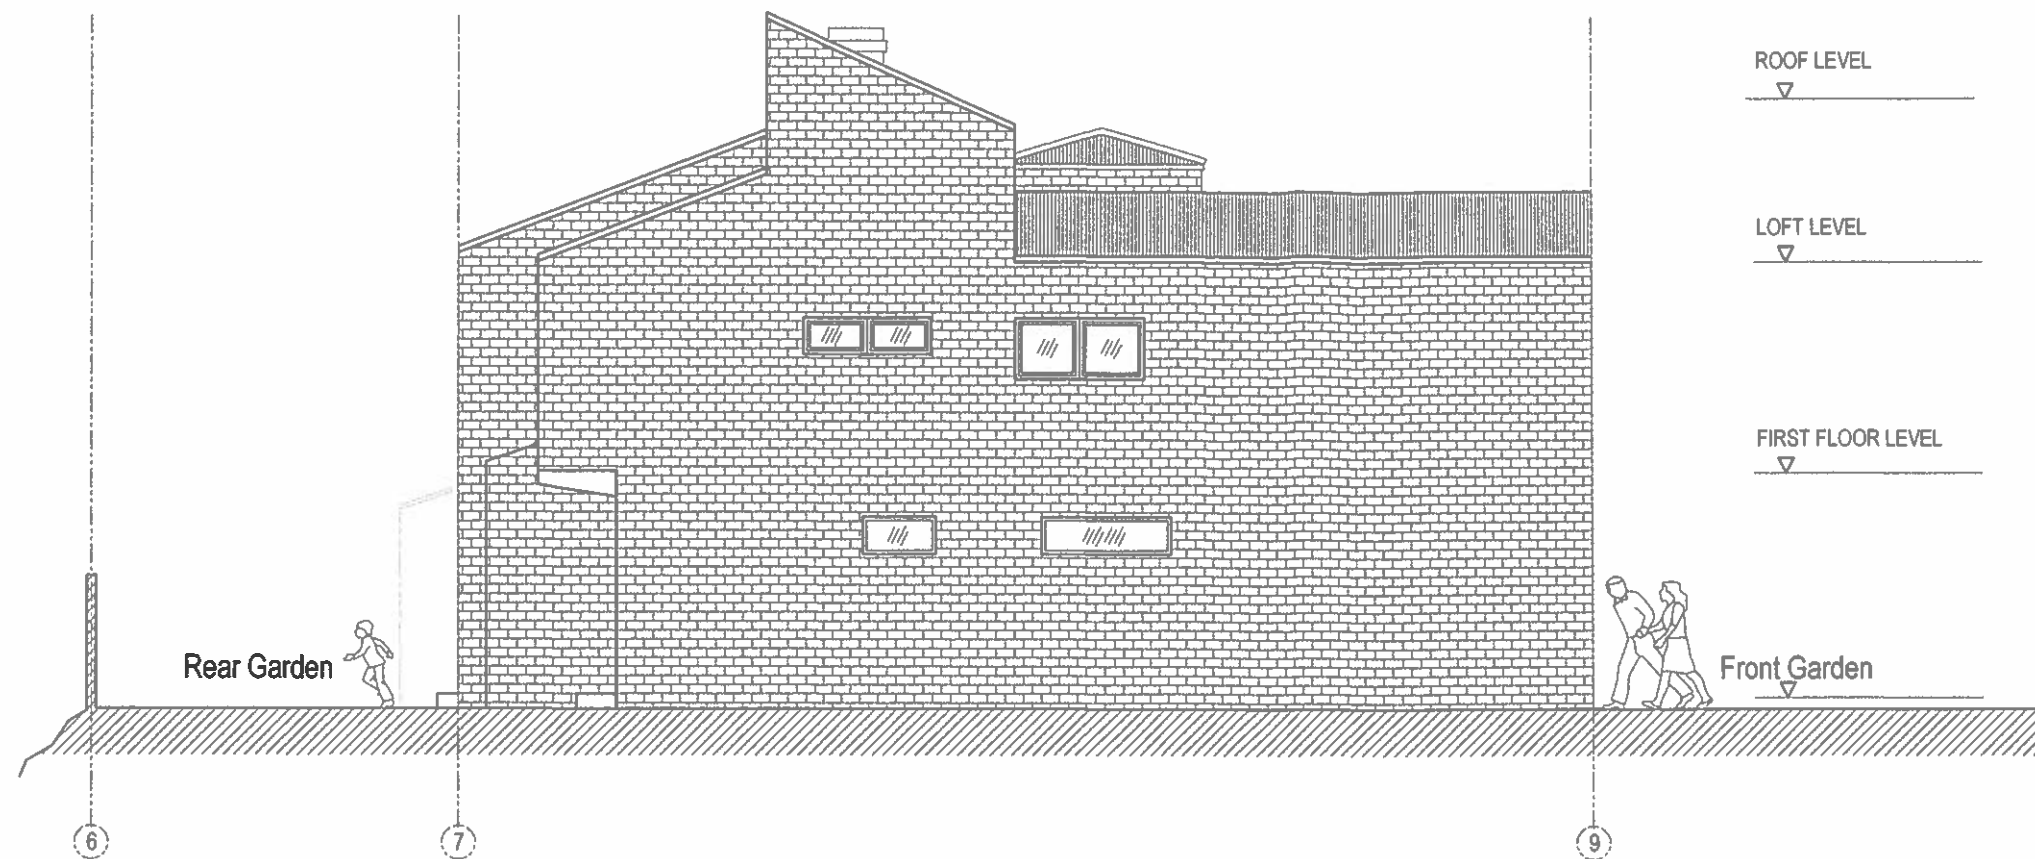


## EXISTING LEFT SIDE ELEVATION

Scale 1:100@A3



## EXISTING SECTION A-A

Scale 1:100@A3

 

### NOTES

1. Contractor must verify all dimensions on site before commencing any work or shop drawings
2. If this drawing exceeds the quantities taken in any way the Architects are to be informed before the work is installed.
3. Only figured dimensions to be taken from this drawing. Do not scale off this drawing. For dimensions that are not given, the Architects' agreement/clarification is to be sought.
4. Design and drawing content is subject to Site Survey, Structural Survey, Site Investigations, Planning and Statutory Requirements and Approvals.
5. All workmanship and materials to be installed and carried out in accordance with latest and relevant British Standards as a minimum acceptable standard.
6. The Contractor to check this drawing for errors and/or inconsistencies and inform the Architect immediately or seek clarification where there is any doubt as to the meaning and interpretation of the information provided.



| Rev       | Desc | By | Date | Ch |
|-----------|------|----|------|----|
| REVISIONS |      |    |      |    |

**arkluta**

15 Ashfield Road  
London  
W3 7JE

Tel (+44) 0208 743 5600  
Mob (+44) 077 69811452  
E-mail: [arkluta@hotmail.co.uk](mailto:arkluta@hotmail.co.uk)


Project:  
7 Grange Gardens Hamstead  
LONDON NW3 7XG

Client:  
Title:

**EXISTING  
LEFT ELEVATION AND SECTION**

|                         |                    |
|-------------------------|--------------------|
| Scale:<br>1:100@A3      | Drawn by:<br>I.a   |
| Date:<br>Jan 2014       | Checked by:<br>a.h |
| Drawing No:<br>13-NC-07 | Rev:               |



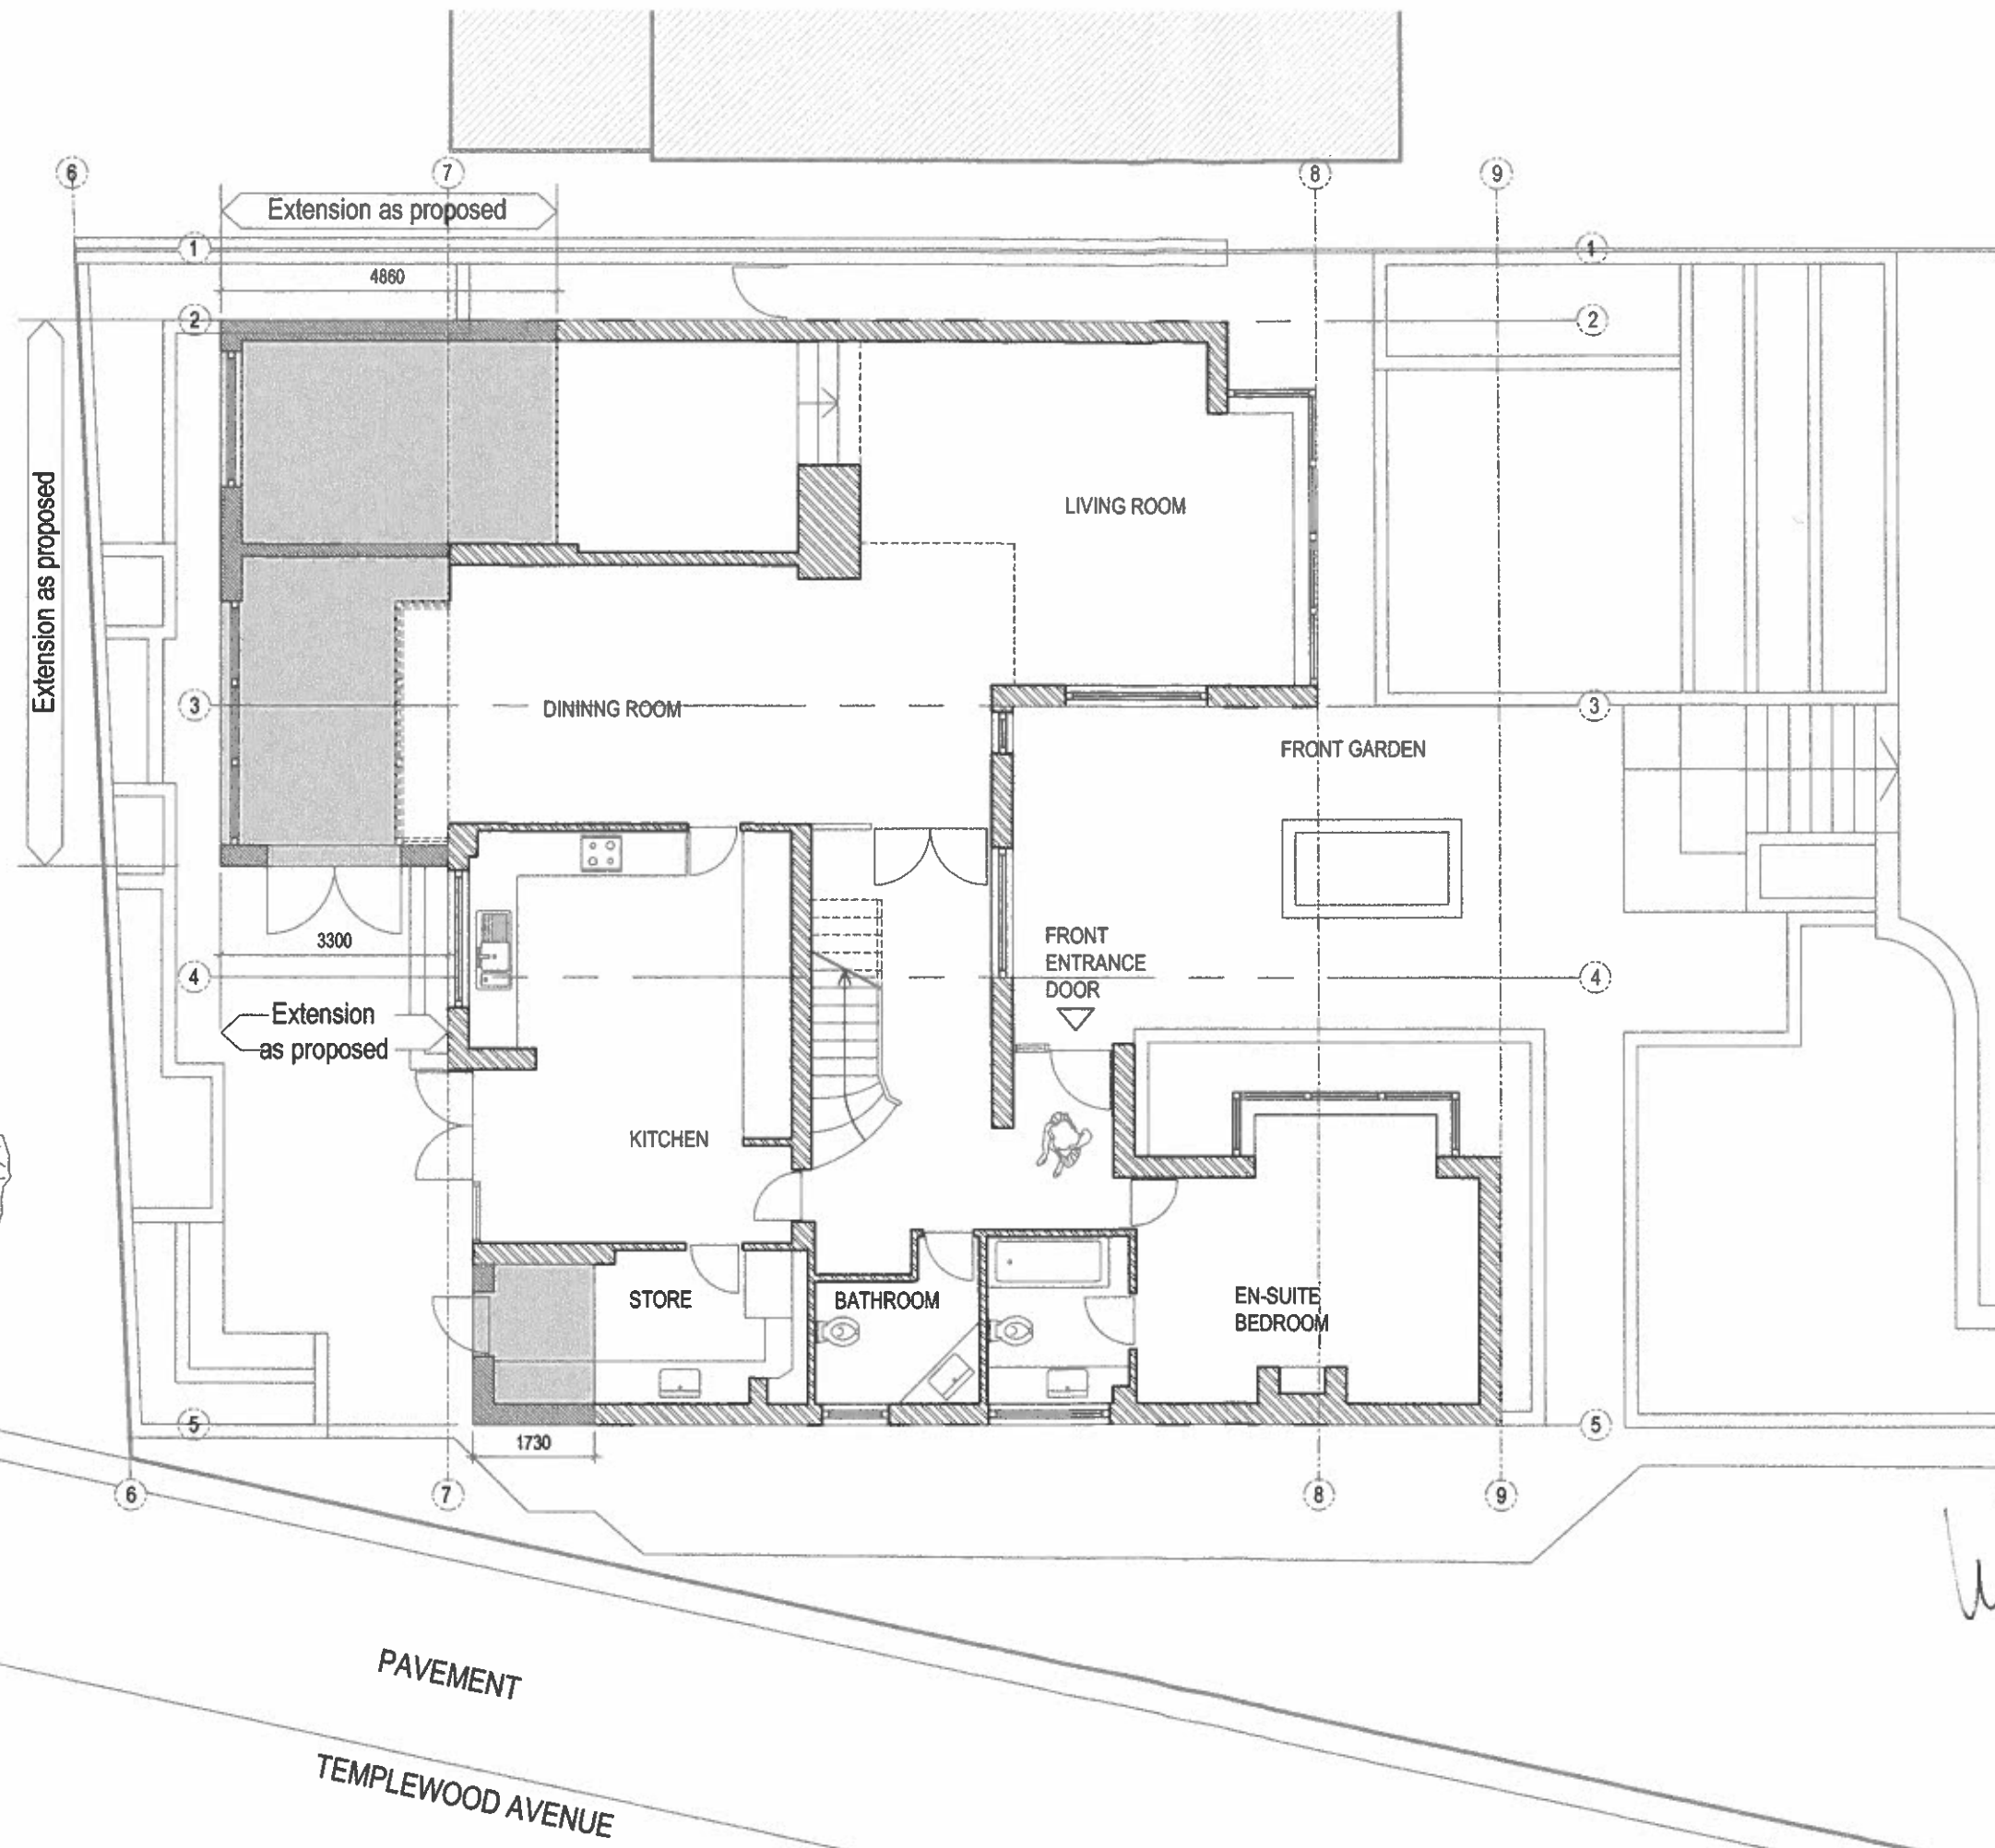

- NOTES
1. Contractor must verify all dimensions on site before commencing any work or shop drawings
  2. If this drawing exceeds the quantities taken in any way the Architects are to be informed before the work is initiated
  3. Only figured dimensions to be taken from this drawing. Do not scale off this drawing. For dimensions that are not given, the Architects' agreement clarification is to be sought.
  4. Design and drawing content is subject to Site Survey, Structural Survey, Site Investigation, Planning and Statutory Requirements and Approvals
  5. All workmanship and materials to be installed and carried out in accordance with latest and relevant British Standards as a minimum acceptable standard.
  6. The Contractor to check this drawing for errors and/or inconsistencies and inform the Architect immediately or seek clarification where there is any doubt as to the meaning and interpretation of the information provided.



Ground Floor Rear Extension;

|             |           |
|-------------|-----------|
| Extension 1 | 28.50sq.m |
| Extension 2 | 4.00sq.m  |
| Total area  | 32.50sq.m |

| Rev       | Desc | By | Date | Ch |
|-----------|------|----|------|----|
| REVISIONS |      |    |      |    |


**arkluta**  
 15 Ashfield Road  
 London  
 W5 7JE

Tel (+ 44) 0208 743 5600  
 Mob (+ 44) 077 69811452  
 E-mail: arkluta@hotmail.co.uk

Project:  
 7 Grange Gardens Hamstead  
 LONDON NW3 7XG  
 Client:  
 Title:  
**PROPOSED  
 GROUND FLOOR**


|                         |                   |
|-------------------------|-------------------|
| Scale:<br>1:100@A3      | Drawn by:<br>lv   |
| Date:<br>Jan 2014       | Checked by:<br>ah |
| Drawing No:<br>13-NC-09 | Rev:              |

**GROUND FLOOR AS PROPOSED**  
 Scale 1:100 @A3

 


# NOTES

1. Contractor must verify all dimensions on site before commencing any work or shop drawings.
2. If this drawing exceeds the quantities taken in any way the Architects are to be informed before the work is initiated.
3. Only figured dimensions to be taken from this drawing. Do not scale off the drawing. For dimensions that are not given, the Architects' agreement/clarification is to be sought.
4. Design and drawing content is subject to Site Survey, Structural Survey, Site Investigations, Planning and Statutory Requirements and Approvals.
5. All workmanship and materials to be installed and carried out in accordance with latest and relevant British Standards as a minimum acceptable standard.
6. The Contractor to check this drawing for errors and/or inconsistencies and inform the Architect immediately or seek clarification where there is any doubt as to the meaning and interpretation of the information provided.

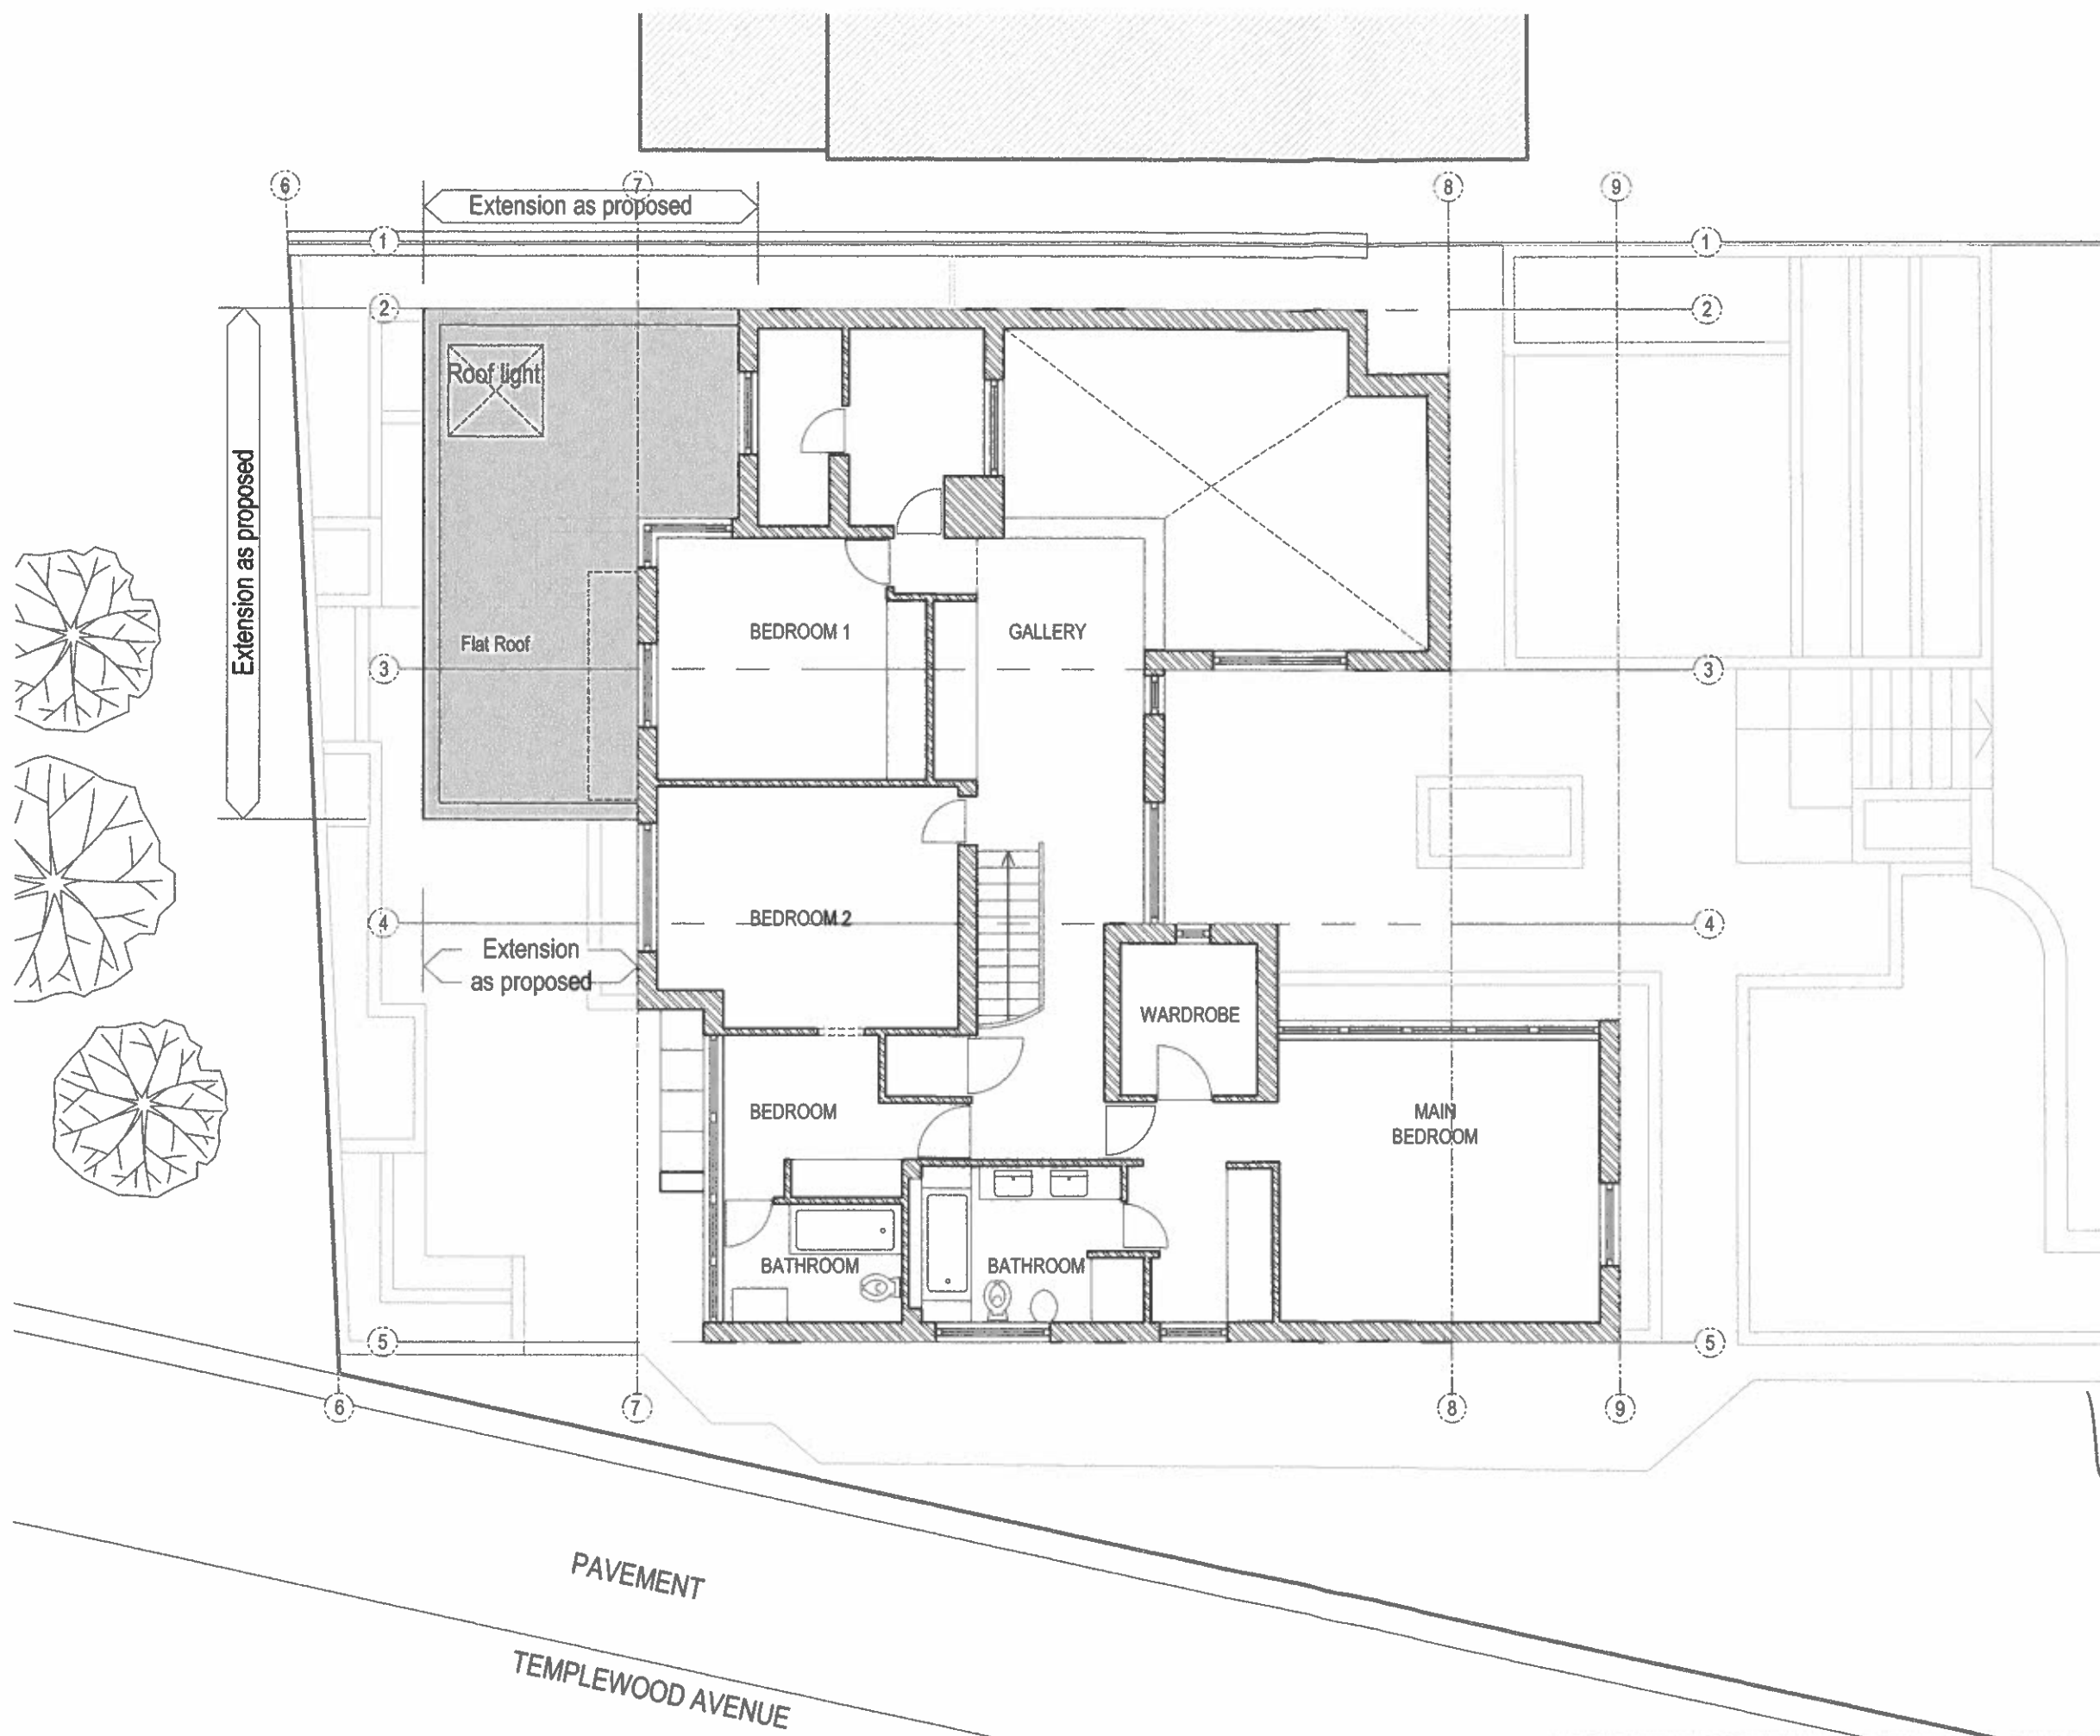

## FIRST FLOOR AS PROPOSED

Scale 1:100 @A3

 

| Rev       | Desc | By | Date | Ch |
|-----------|------|----|------|----|
| REVISIONS |      |    |      |    |

arkluta


15 Ashfield Road  
London  
W3 7JE

Tel (+44) 0208 743 5800  
Mob (+44) 077 69811452


E-mail: arkluta@hotmail.co.uk

Project:  
7 Grange Gardens Hamstead  
LONDON NW3 7XG  
Client:  
Title:  
**PROPOSED  
FIRST FLOOR**

|                         |                   |
|-------------------------|-------------------|
| Scale:<br>1:100@A3      | Drawn by:<br>lv   |
| Date:<br>Jan 2014       | Checked by:<br>ah |
| Drawing No:<br>13-NC-10 | Rev:<br>.         |

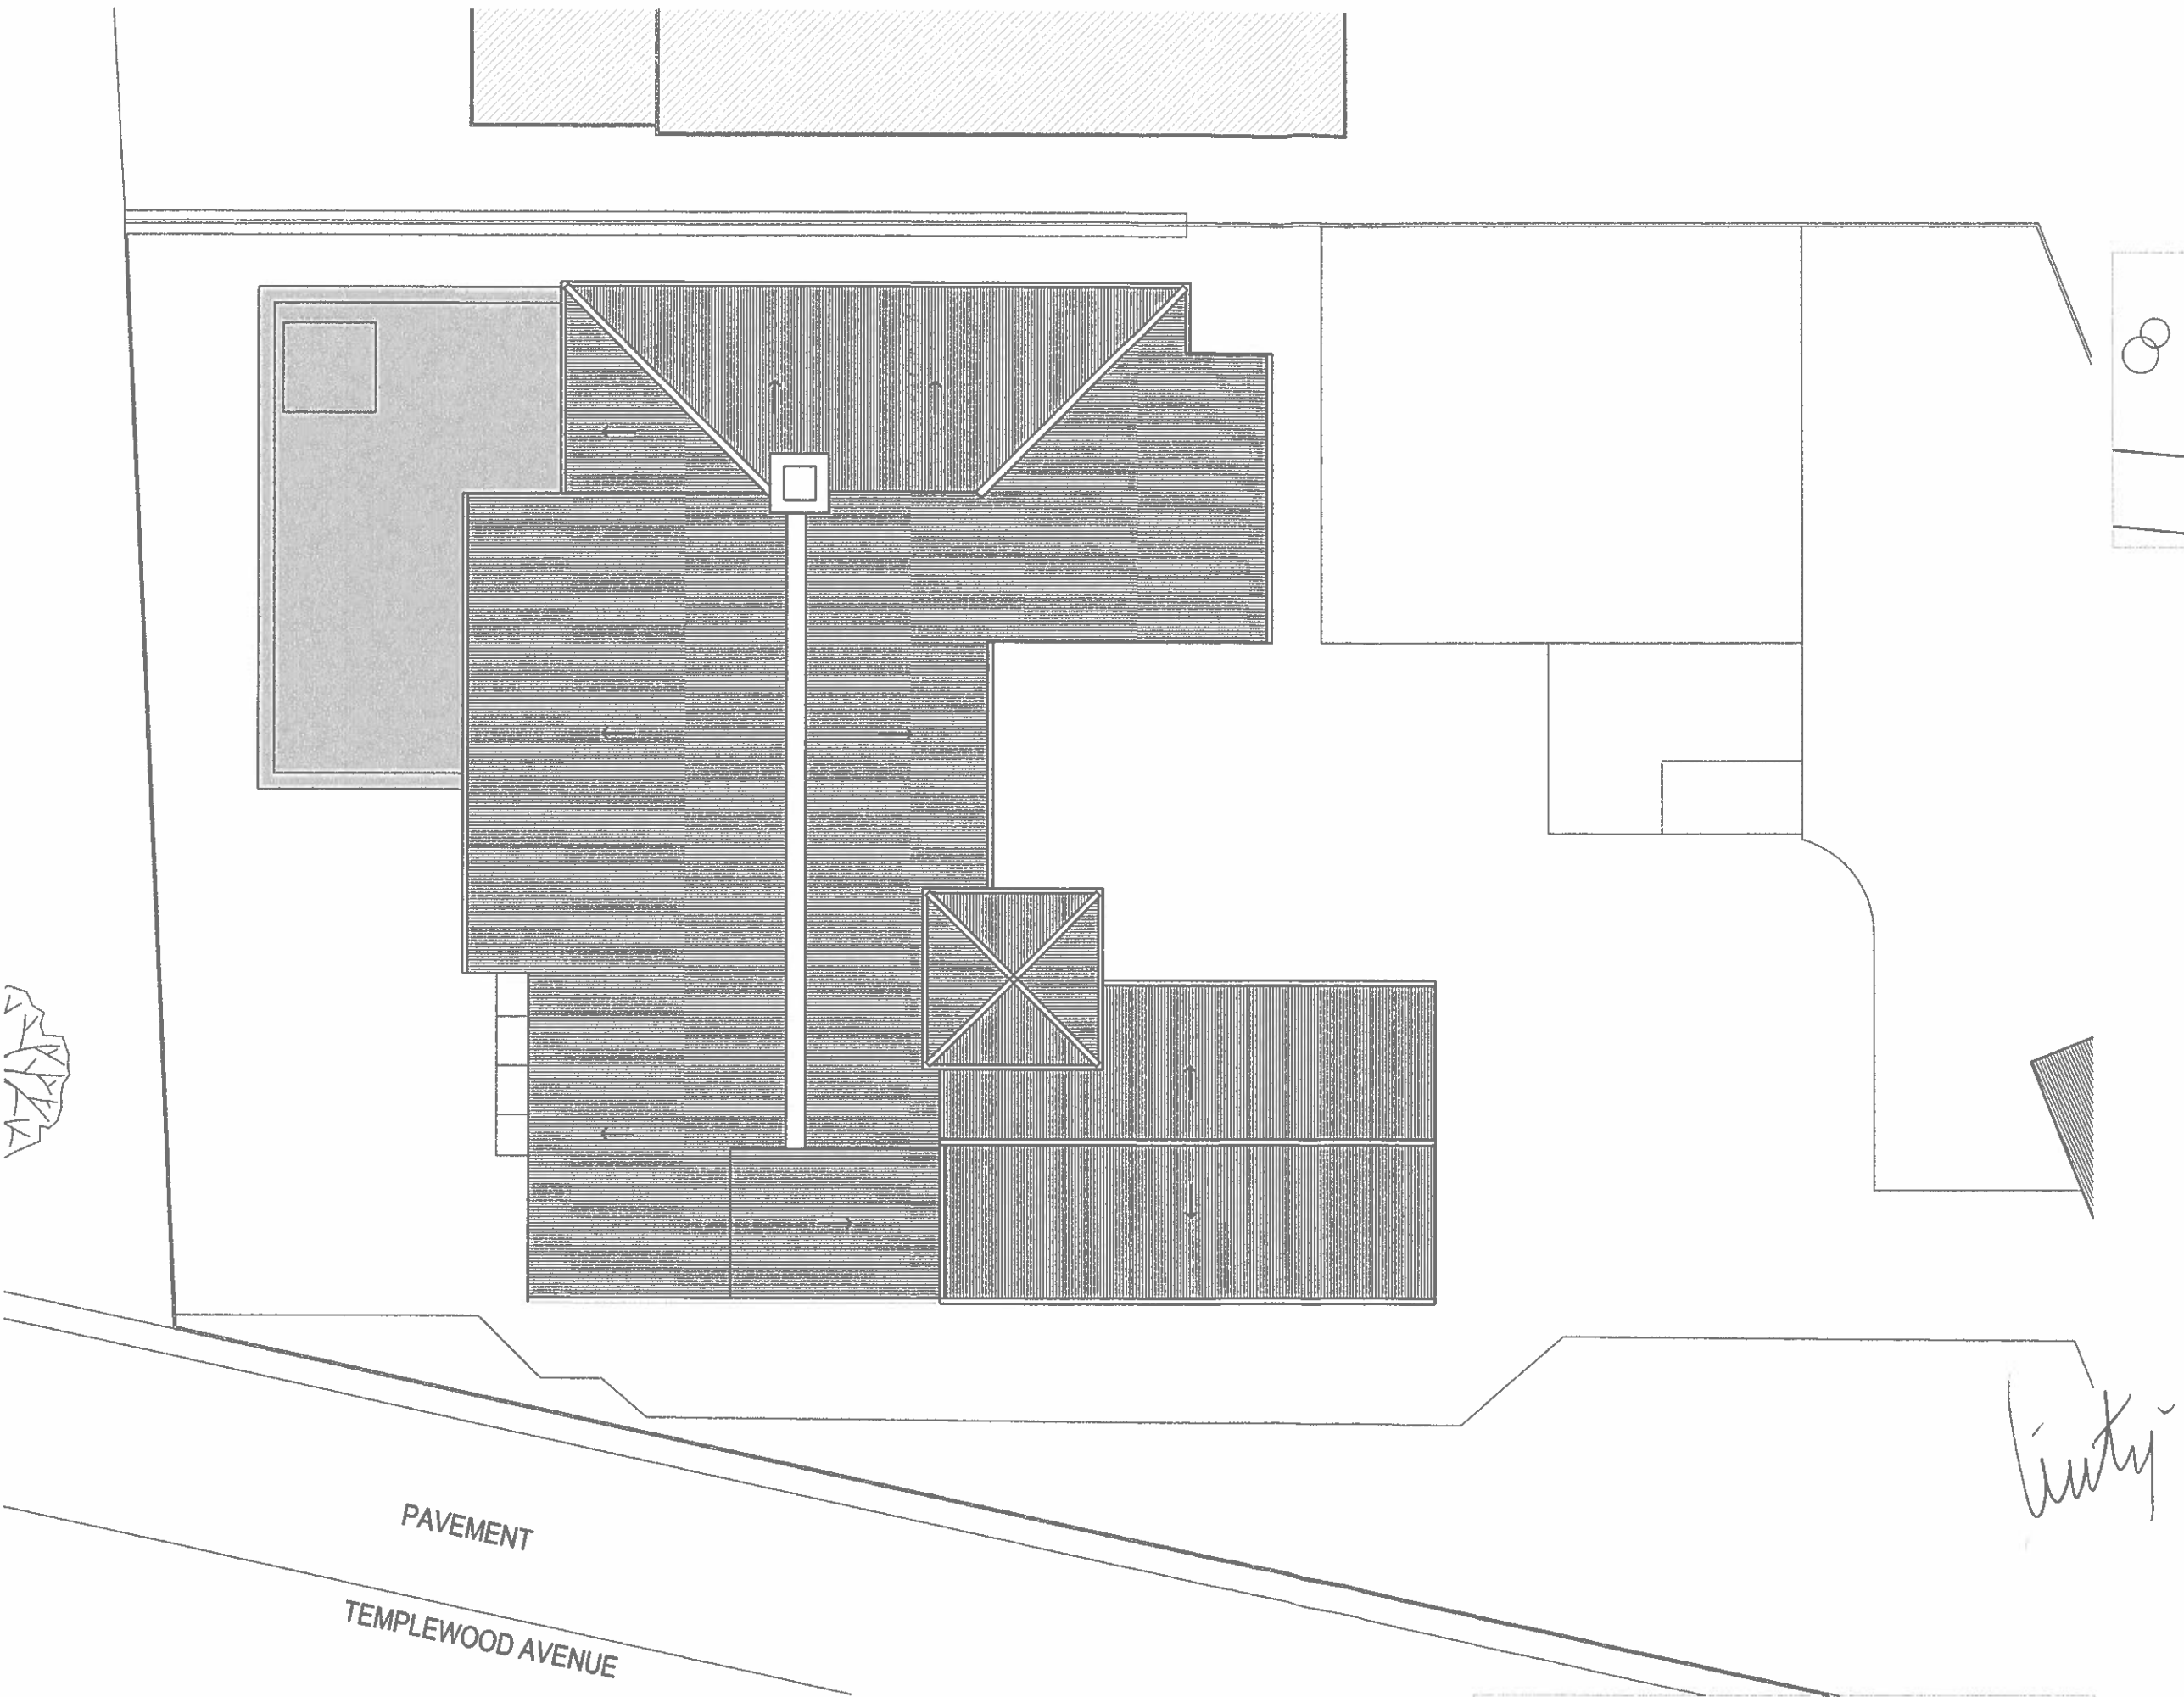

ROOF PLAN AS PROPOSED  
Scale 1:100@A3

 

- NOTES
1. Contractor must verify all dimensions on site before commencing any work or shop drawings
  2. If this drawing exceeds the quantities taken in any way the Architects are to be informed before the work is billed.
  3. Only figured dimensions to be taken from the drawing. Do not scale off the drawing. For dimensions that are not given, the Architects' agreement, clarification is to be sought.
  4. Design and drawing content is subject to Site Survey, Structural Survey, Soil Investigations, Planning and Statutory Requirements and Approvals
  5. All workmanship and materials to be installed and carried out in accordance with latest and relevant British Standards as a minimum acceptable standard
  6. The Contractor to check this drawing for errors and/or inconsistencies and inform the Architect immediately or seek clarification where there is any doubt as to the meaning and interpretation of the information provided.



| Rev       | Desc | By | Date | Ch |
|-----------|------|----|------|----|
| REVISIONS |      |    |      |    |

**arkluta**  
  
15 Ashfield Road  
London  
W3 7JE

Tel (+ 44) 0208 743 5800  
Mob (+ 44) 077 69811452  
E-mail: arkluta@hotmail.co.uk

Project:  
7 Grange Gardens Hamstead  
LONDON NW3 7XG  
Client:  
Title:  
**PROPOSED  
ROOF PLAN**


|                                |                    |
|--------------------------------|--------------------|
| Scale:<br><b>1:100@A3</b>      | Drawn by:<br>l.a   |
| Date:<br>Jan 2014              | Checked by:<br>a.h |
| Drawing No:<br><b>13-NC-11</b> | Rev.               |

# NOTES

- 1 Contractor must verify all dimensions on site before commencing any work or shop drawings
- 2 If this drawing exceeds the quantities taken in any way the Architects are to be informed before the work is initiated
- 3 Only figured dimensions to be taken from this drawing. Do not scale off this drawing. For dimensions that are not given, the Architects' agreement/clarification is to be sought.
- 4 Design and drawing content is subject to Site Survey, Structural Survey, See Investigations, Planning and Statutory Requirements and Approvals
- 5 All workmanship and materials to be installed and carried out in accordance with latest and relevant British Standards as a minimum acceptable standard.
- 6 The Contractor to check this drawing for errors and/or inconsistencies and inform the Architect immediately or seek clarification where there is any doubt as to the meaning and interpretation of the information provided




**NOTE:**  
Proposed extension;  
to match material and all details  
i.e. brick, pointing color, windows  
and doors

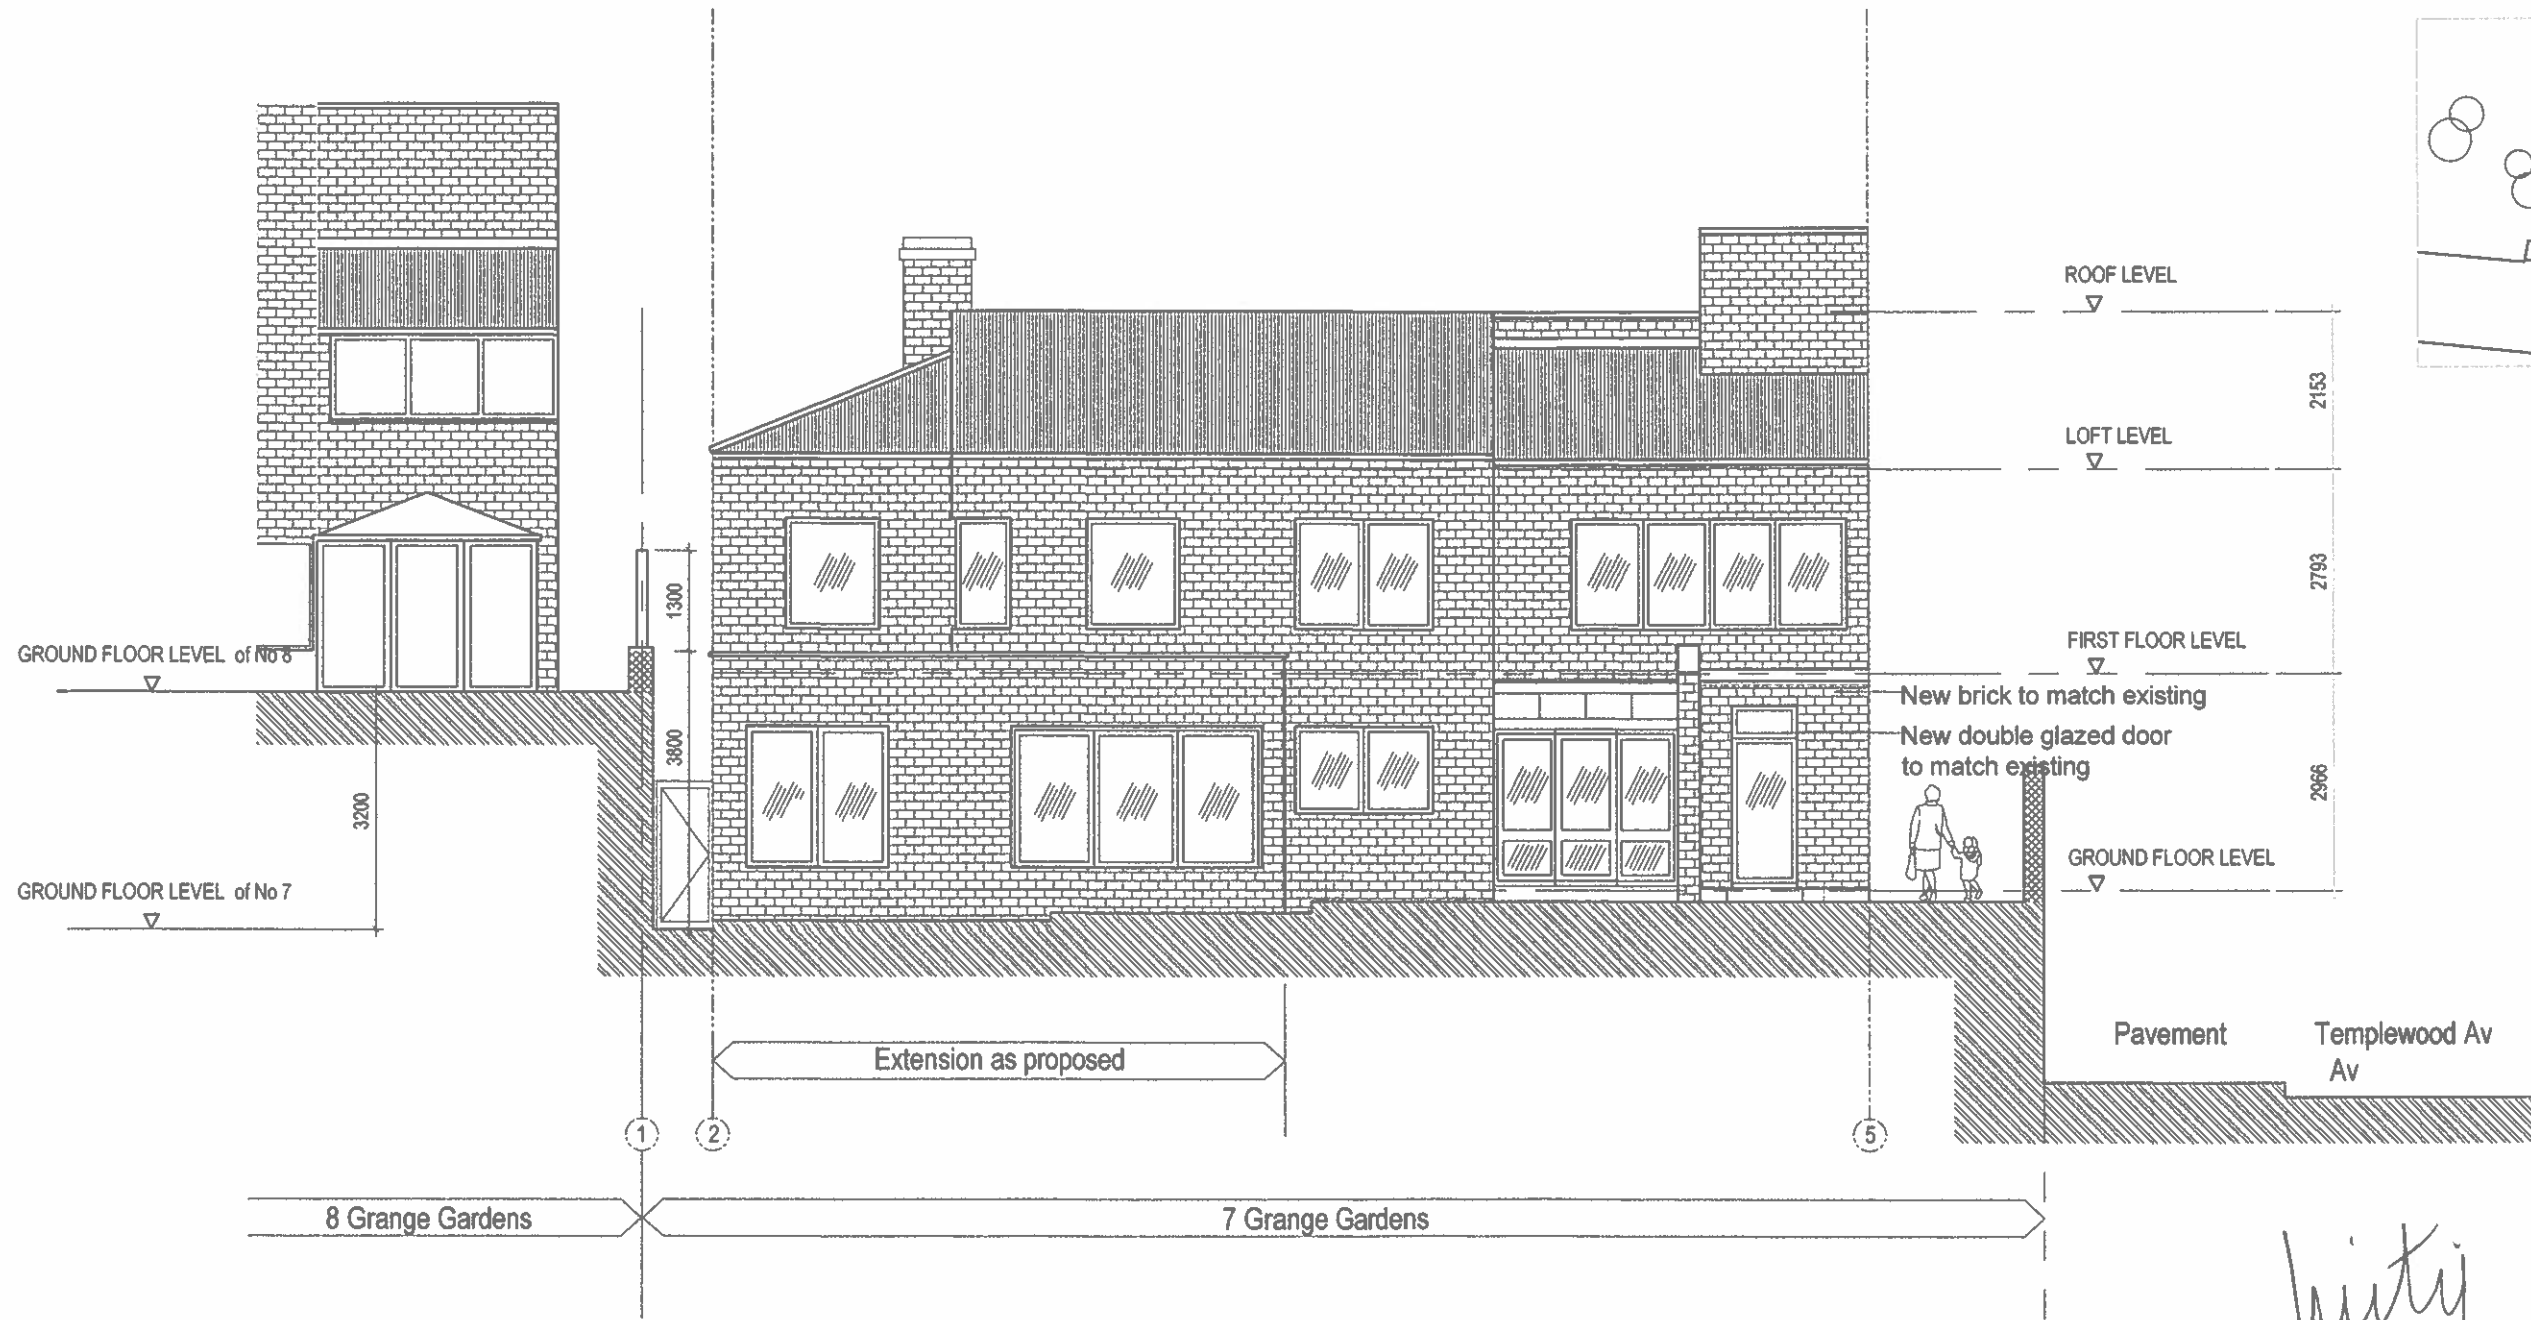

## REAR ELEVATION AS PROPOSED

Scale 1:100@A3

 

| Rev       | Desc | By | Date | Ch |
|-----------|------|----|------|----|
| REVISIONS |      |    |      |    |

arkluta

15 Ashfield Road  
London  
W3 7JE

Tel (+ 44) 0208 743 5600  
Mob (+ 44) 077 69811452

E-mail: arkluta@hotmail.co.uk

Project:  
7 Grange Gardens Hamstead  
LONDON NW3 7XG

Client:


Title:

**PROPOSED  
REAR ELEVATION**

Scale: 1:100@A3 Drawn by: I.a


Date: Jan 2014 Checked by: a.h

Drawing No: 13-NC-12 Rev.

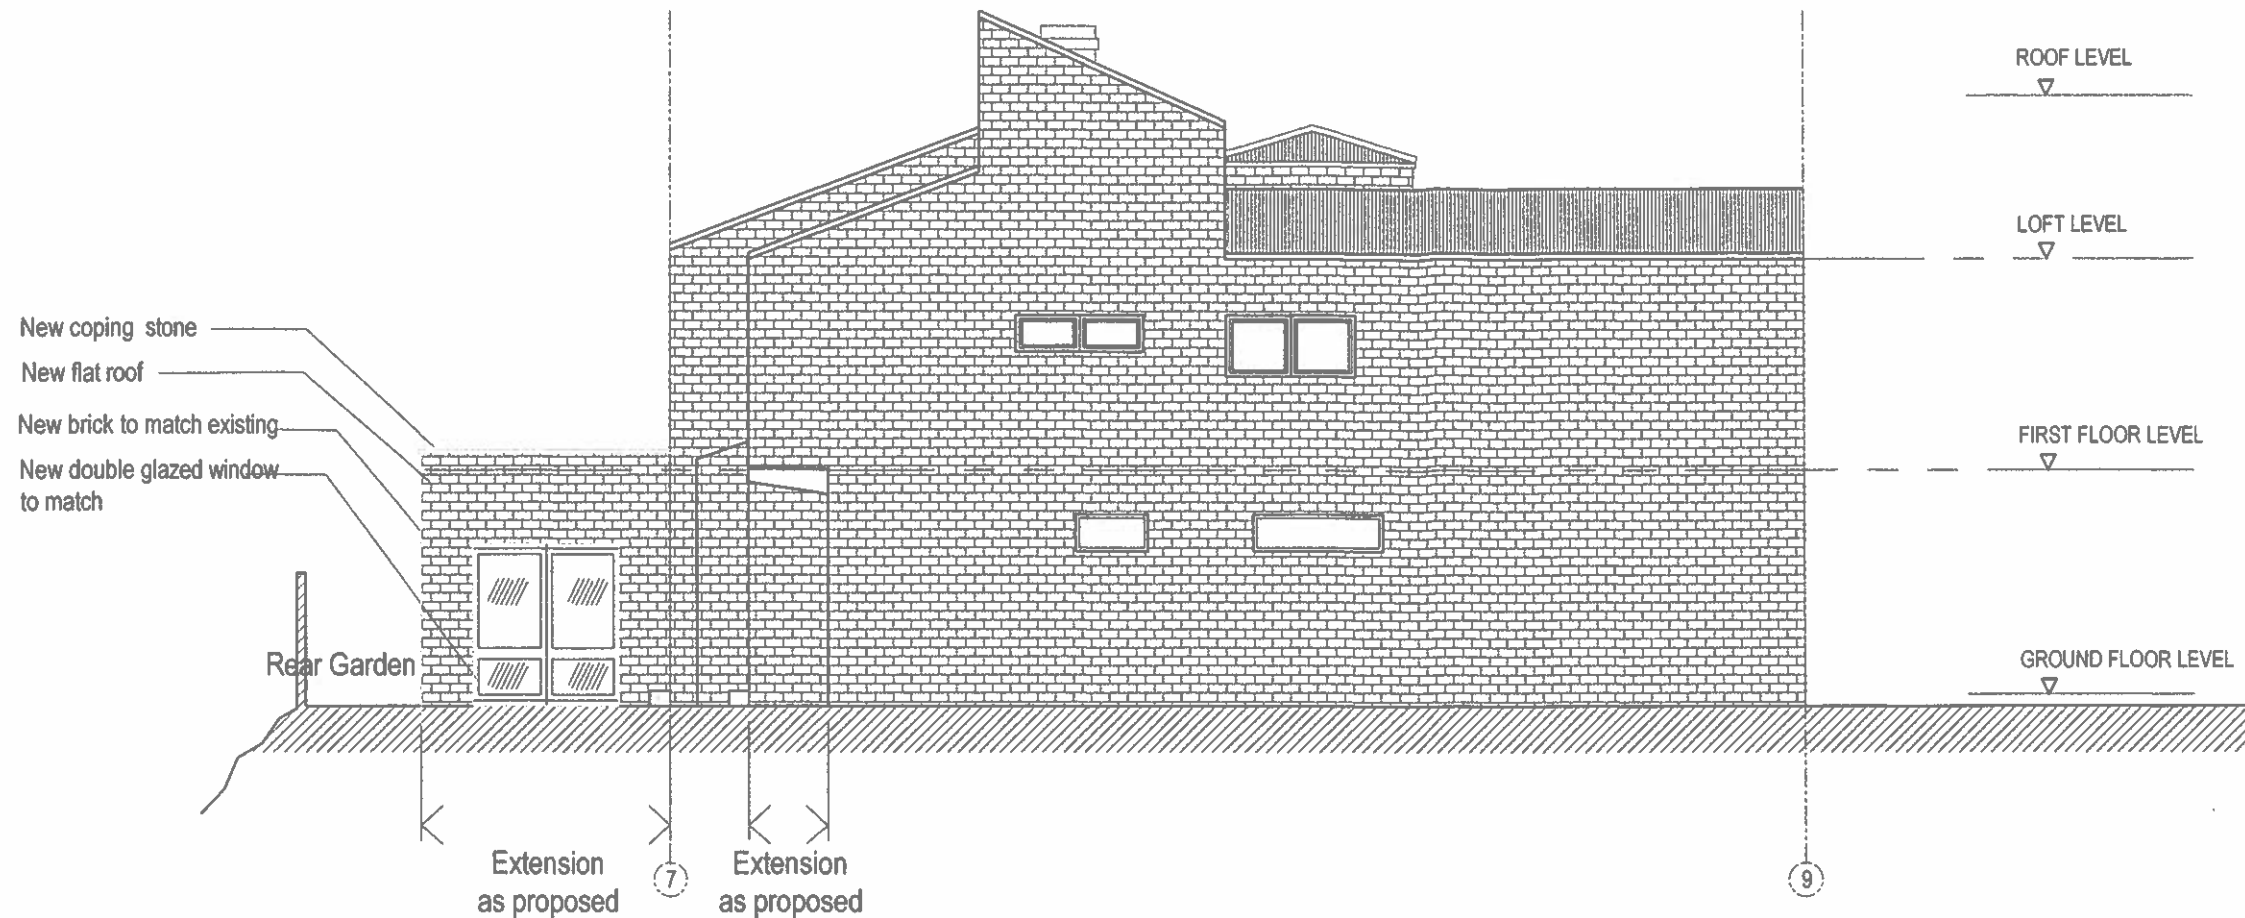

## LEFT SIDE ELEVATION AS PROPOSED

Scale 1:100@A3

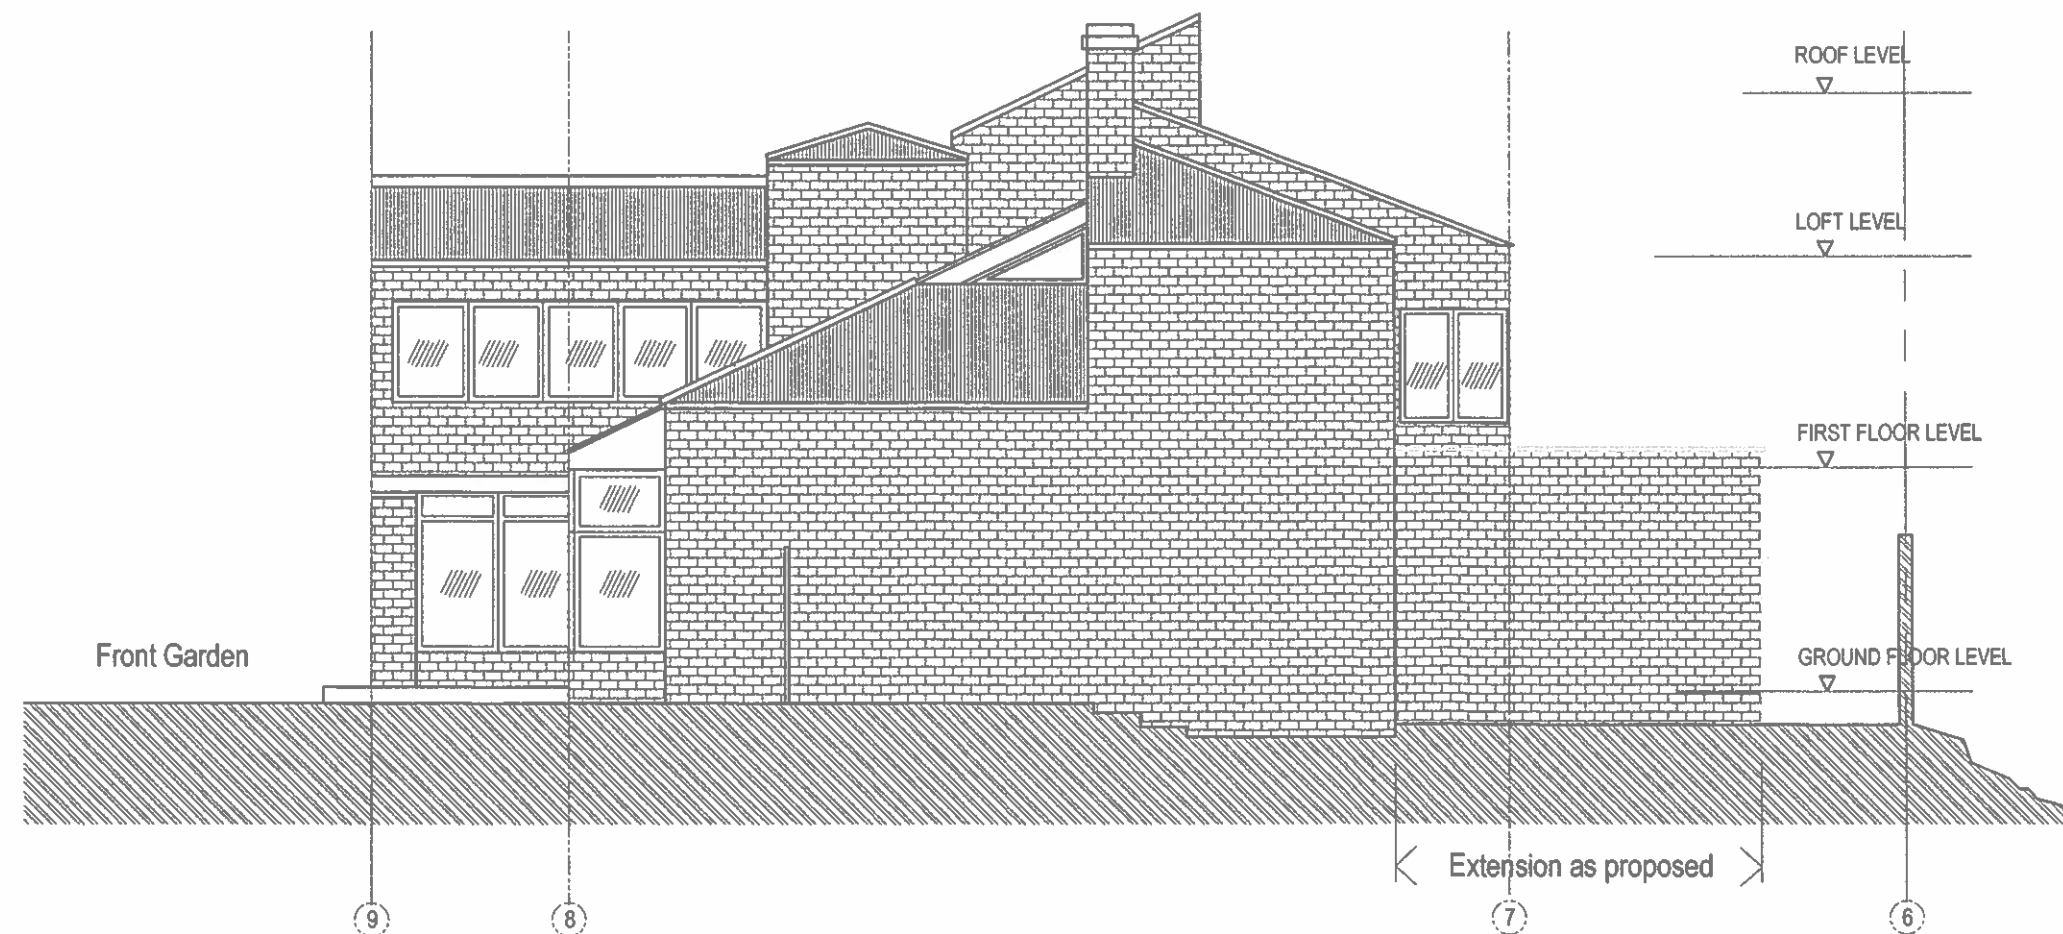

## RIGHT SIDE ELEVATION AS PROPOSED

Scale 1:100@A3

### NOTES

1. Contractor must verify all dimensions on site before commencing any work or shop drawings.
2. If this drawing exceeds the quantities taken in any way the Architects are to be informed before the work is initiated.
3. Only figured dimensions to be taken from this drawing. Do not scale off this drawing. For dimensions that are not given, the Architects' agreement/clarification is to be sought.
4. Design and drawing content is subject to Site Survey, Structural Survey, Site Investigation, Planning and Statutory Requirements and Approvals.
5. All workmanship and materials to be installed and carried out in accordance with latest and relevant British Standards as a minimum acceptable standard.
6. The Contractor to check this drawing for errors and/or inconsistencies and inform the Architect immediately or seek clarification where there is any doubt as to the meaning and interpretation of the information provided.



### NOTE:

Proposed extension;  
to match material and all details  
i.e. brick, pointing color, windows  
and doors



| Rev       | Desc | By | Date | Ch |
|-----------|------|----|------|----|
| REVISIONS |      |    |      |    |

arkluta

15 Ashfield Road  
London  
W3 7JE

Tel: (+44) 0208 743 5800  
Mob: (+44) 077 68811452

E-mail: arkluta@hotmail.co.uk

Project:  
7 Grange Gardens Hamstead  
LONDON NW3 7XG

Client:

Title:

PROPOSED  
LEFT AND RIGHT ELEVATION

Scale:  
1:100@A3

Drawn by:  
I.a

Date:

Jan 2014

Checked by:

a.h

Drawing No:

13-NC-13

Rev:

*Linty*