




— = TREE FOR PROPOSED REMOVAL
 TPF = TREE PROTECTION FENCE
 CEZ = CONSTRUCTION EXCLUSION ZONE

EDI SURVEYS LTD.
 163-165, RANELAGH ROAD, IPSWICH, SUFFOLK, IP2 OAH.
 www.edisurveys.co.uk Tel: (01473) 211222
 Fax: (01473) 221660 Email: enquiries@edisurveys.co.uk

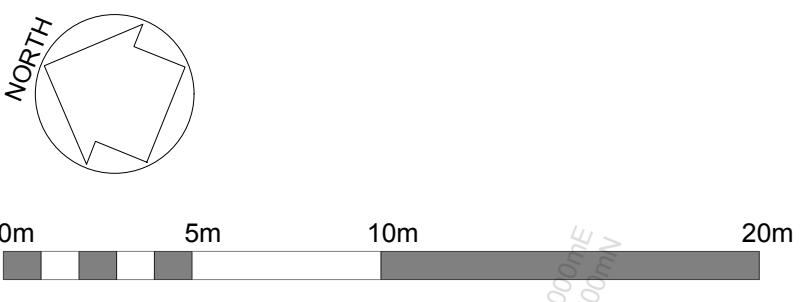


Charlton Brown Architects
 44 Froggnal Lane, NW3
 Tree Survey 1:200 1230/TS01
The Belvedere 2 Back Lane Hampstead London NW3 1HL
 T 020 7794 1234 E office@charltonbrown.com
 Scale 1:200 @ A2 / 1:100 @ A0
 This drawing is copyright







EDI SURVEYS LTD.
 163-165, RANELAGH ROAD, IPSWICH, SUFFOLK, IP2 OAH.
 www.edisurveys.co.uk Tel: (01473) 211222
 Fax: (01473) 221660 Email: enquiries@edisurveys.co.uk



**Charlton
Brown
Architects**

44 Frogнал Lane, NW3
 Existing Site Plan 1:200 1230/S01

 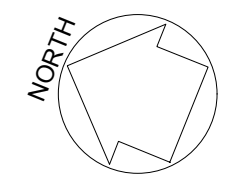

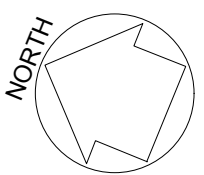
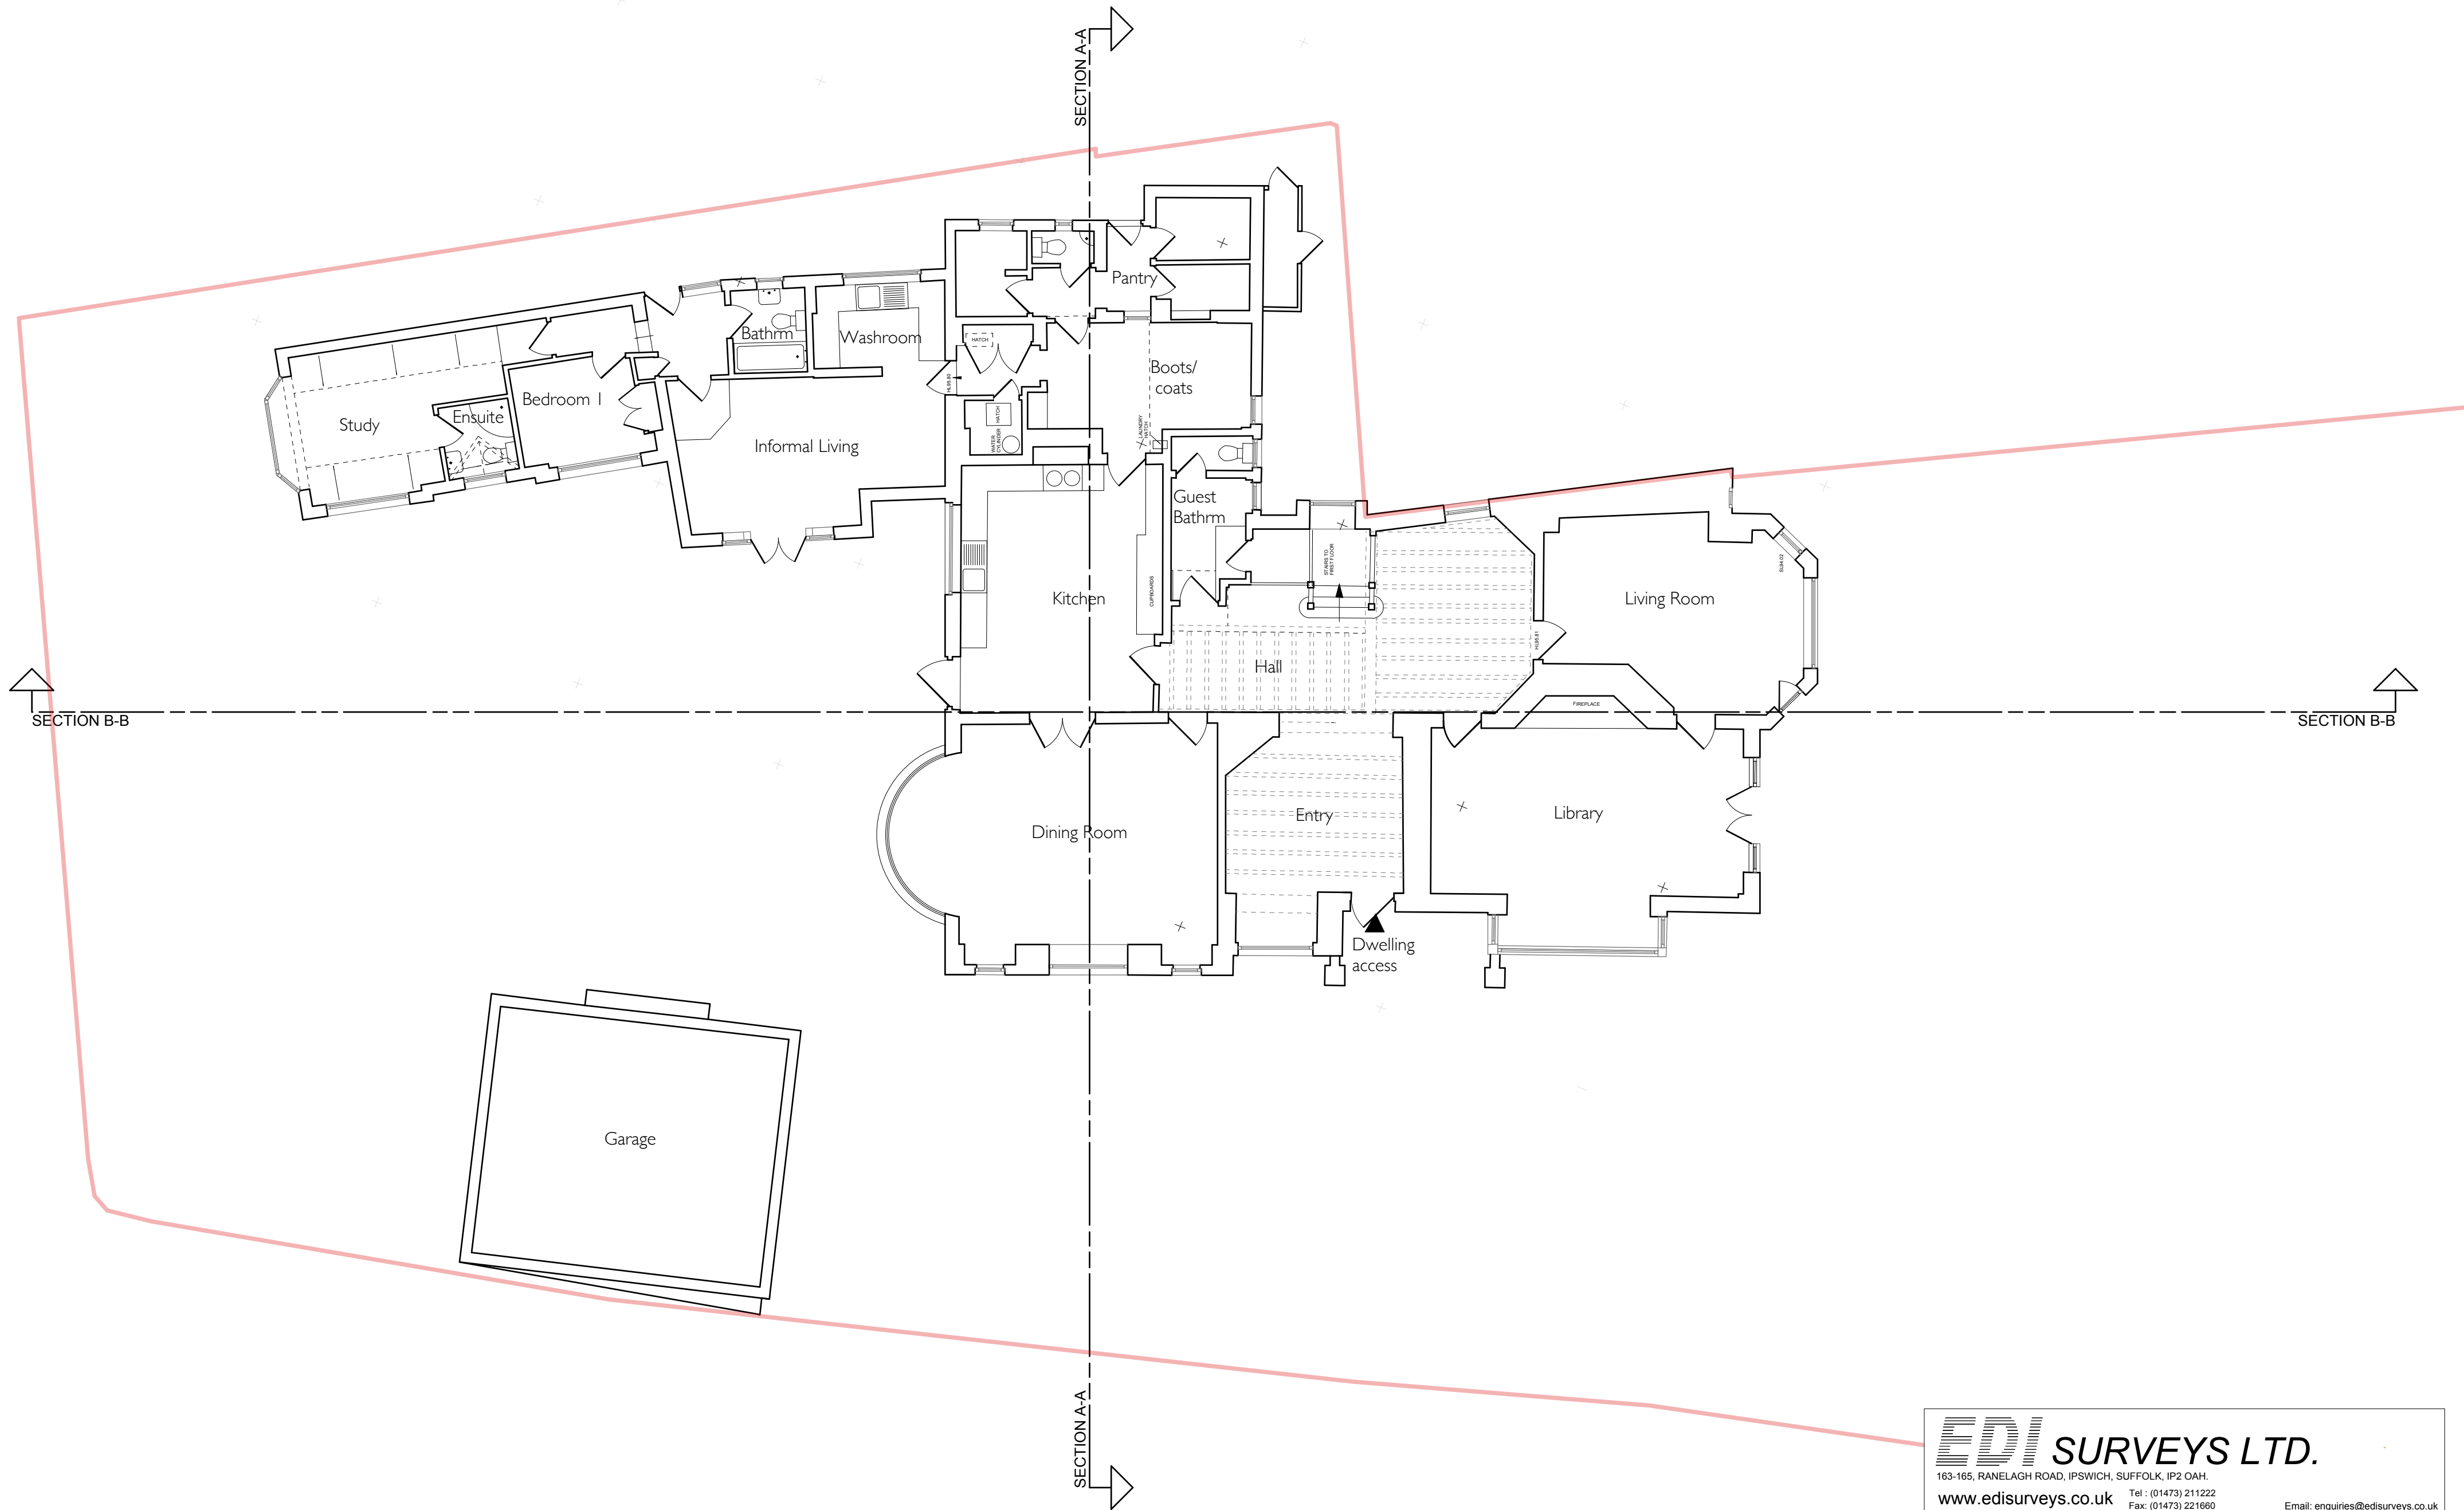


EDI SURVEYS LTD.
 163-165, RANELAGH ROAD, IPSWICH, SUFFOLK, IP2 0AH.
www.edisurveys.co.uk Tel: (01473) 211222
 Fax: (01473) 221660 Email: enquiries@edisurveys.co.uk



**Charlton
Brown
Architects**

44 Frognal Lane, NW3
 Existing Ground Floor Plan 1230/ S02

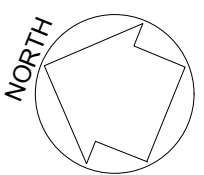
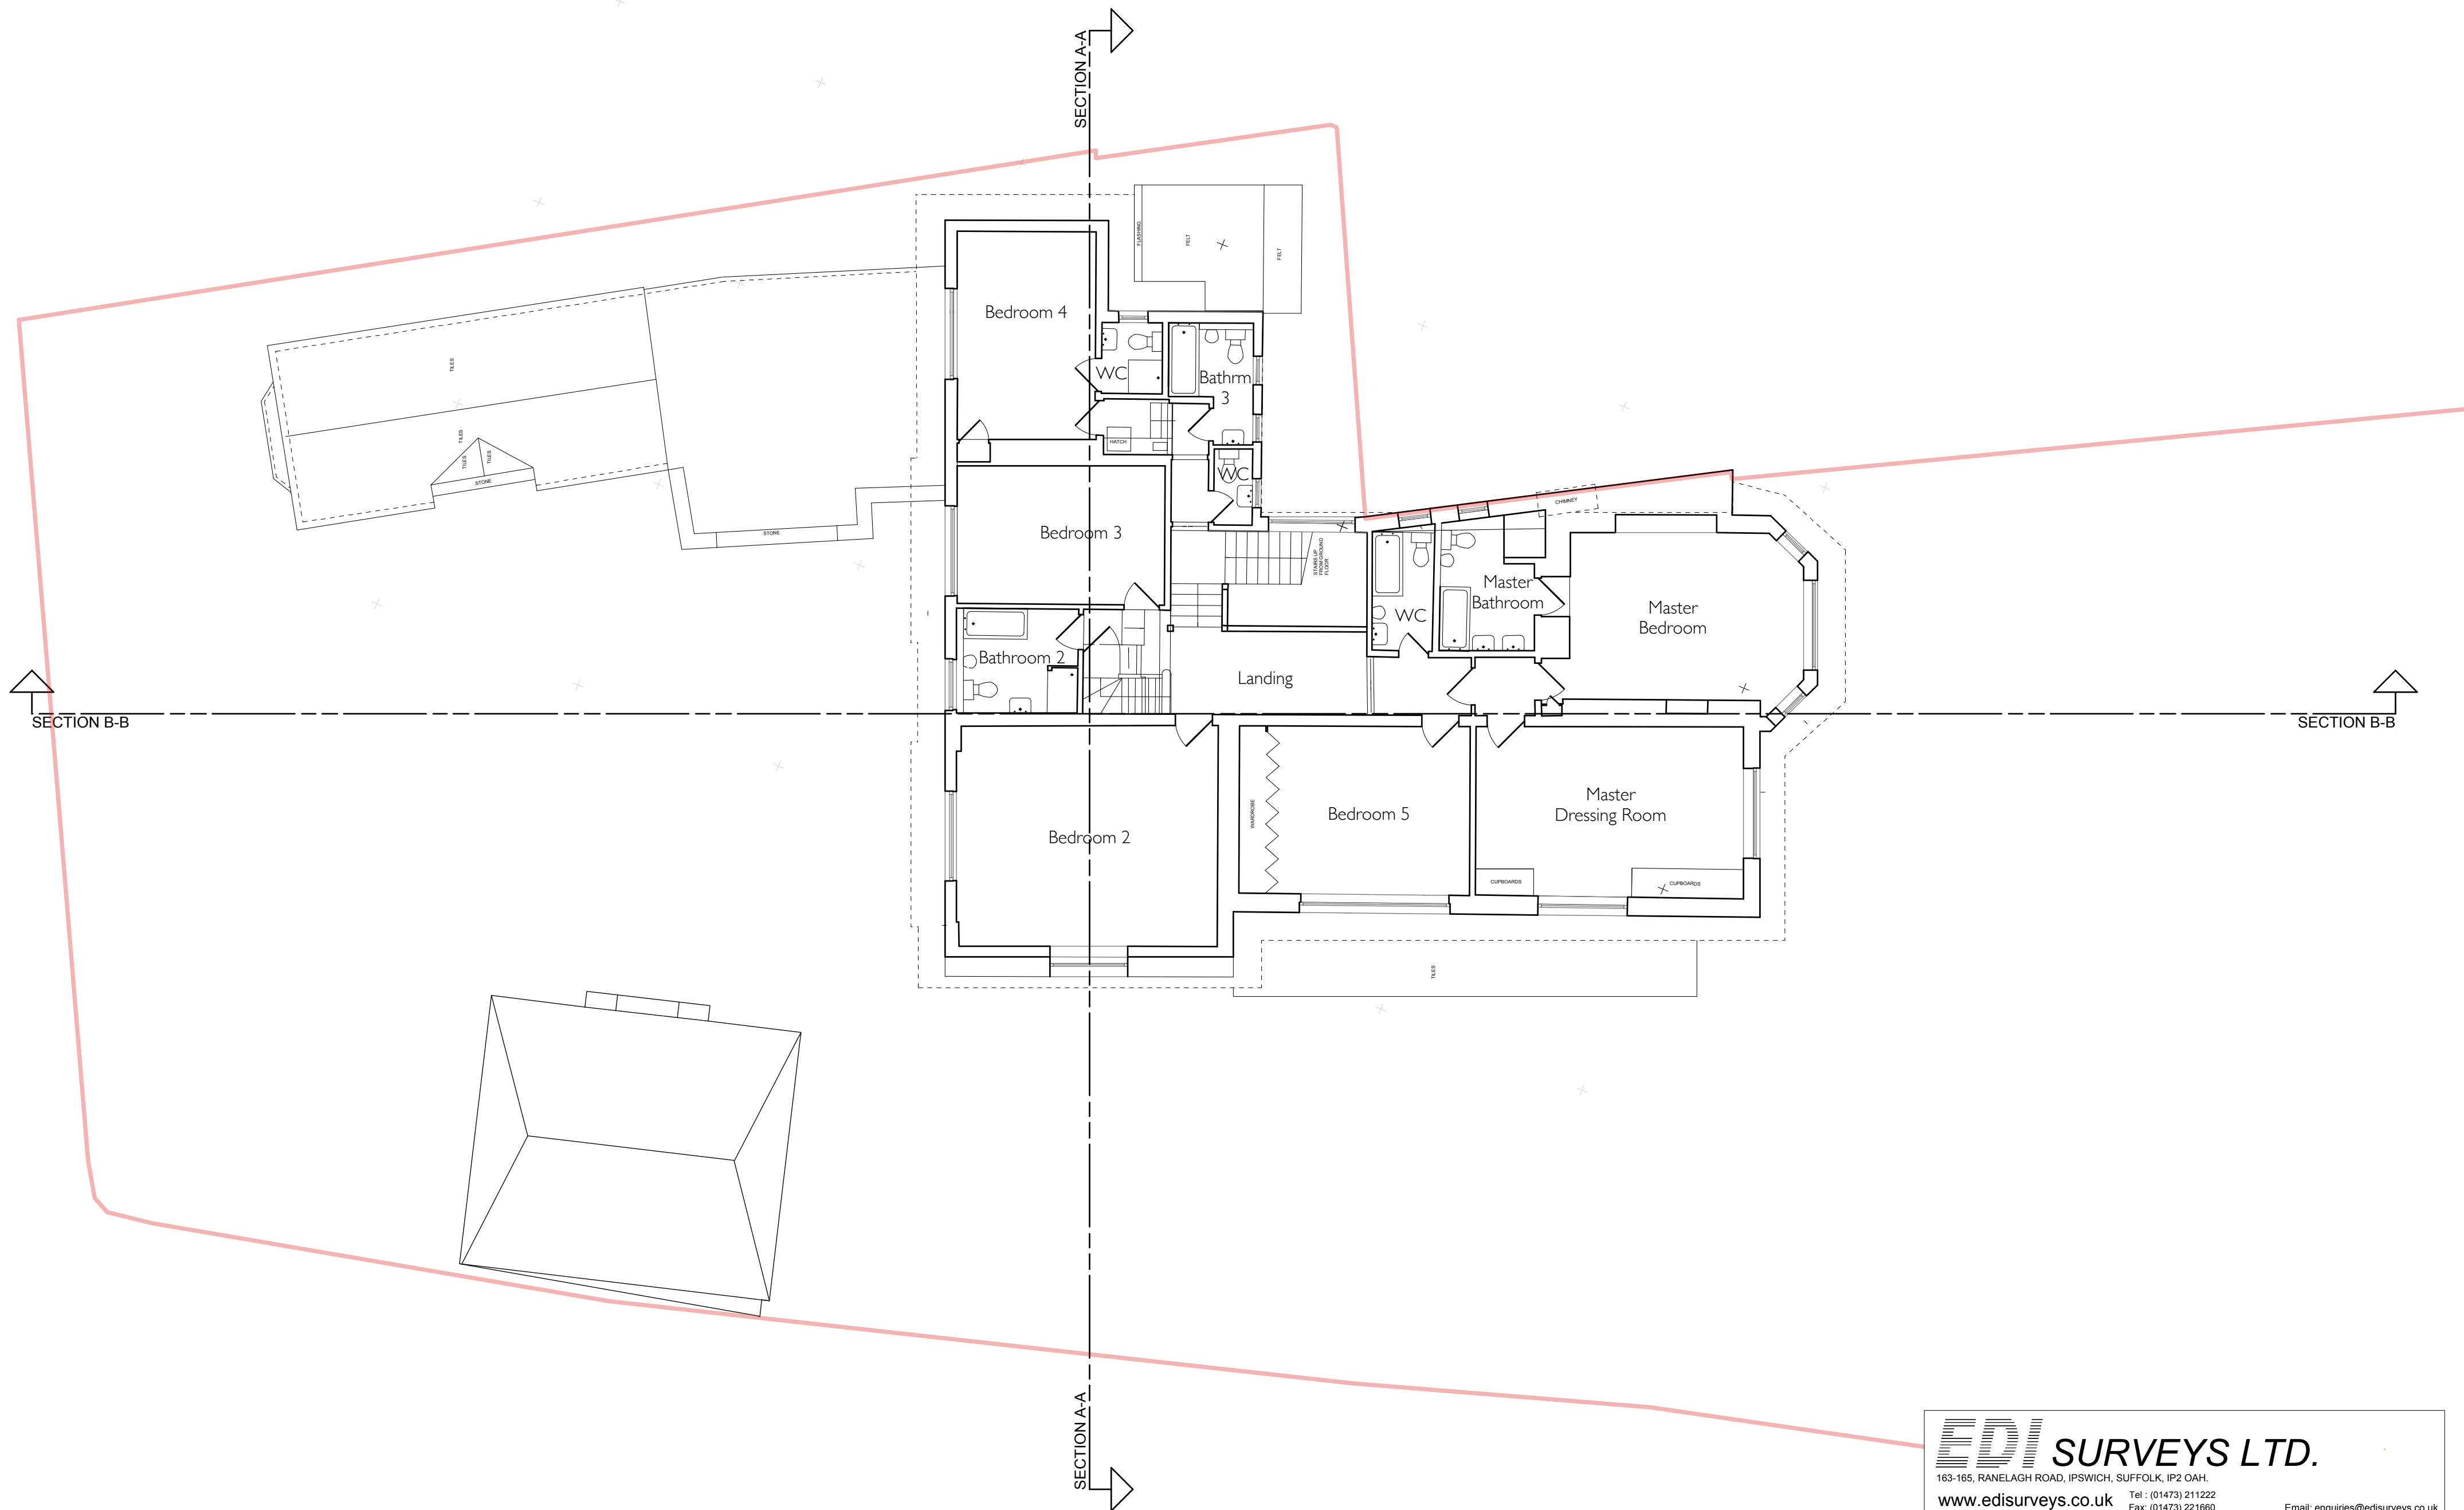


EDI SURVEYS LTD.
 163-165, RANELAGH ROAD, IPSWICH, SUFFOLK, IP2 0AH.
www.edisurveys.co.uk Tel: (01473) 211222
 Fax: (01473) 221660 Email: enquiries@edisurveys.co.uk



**Charlton
Brown
Architects**

44 Frognal Lane, NW3
 Existing First Floor Plan 1230/S03

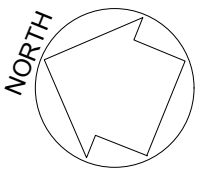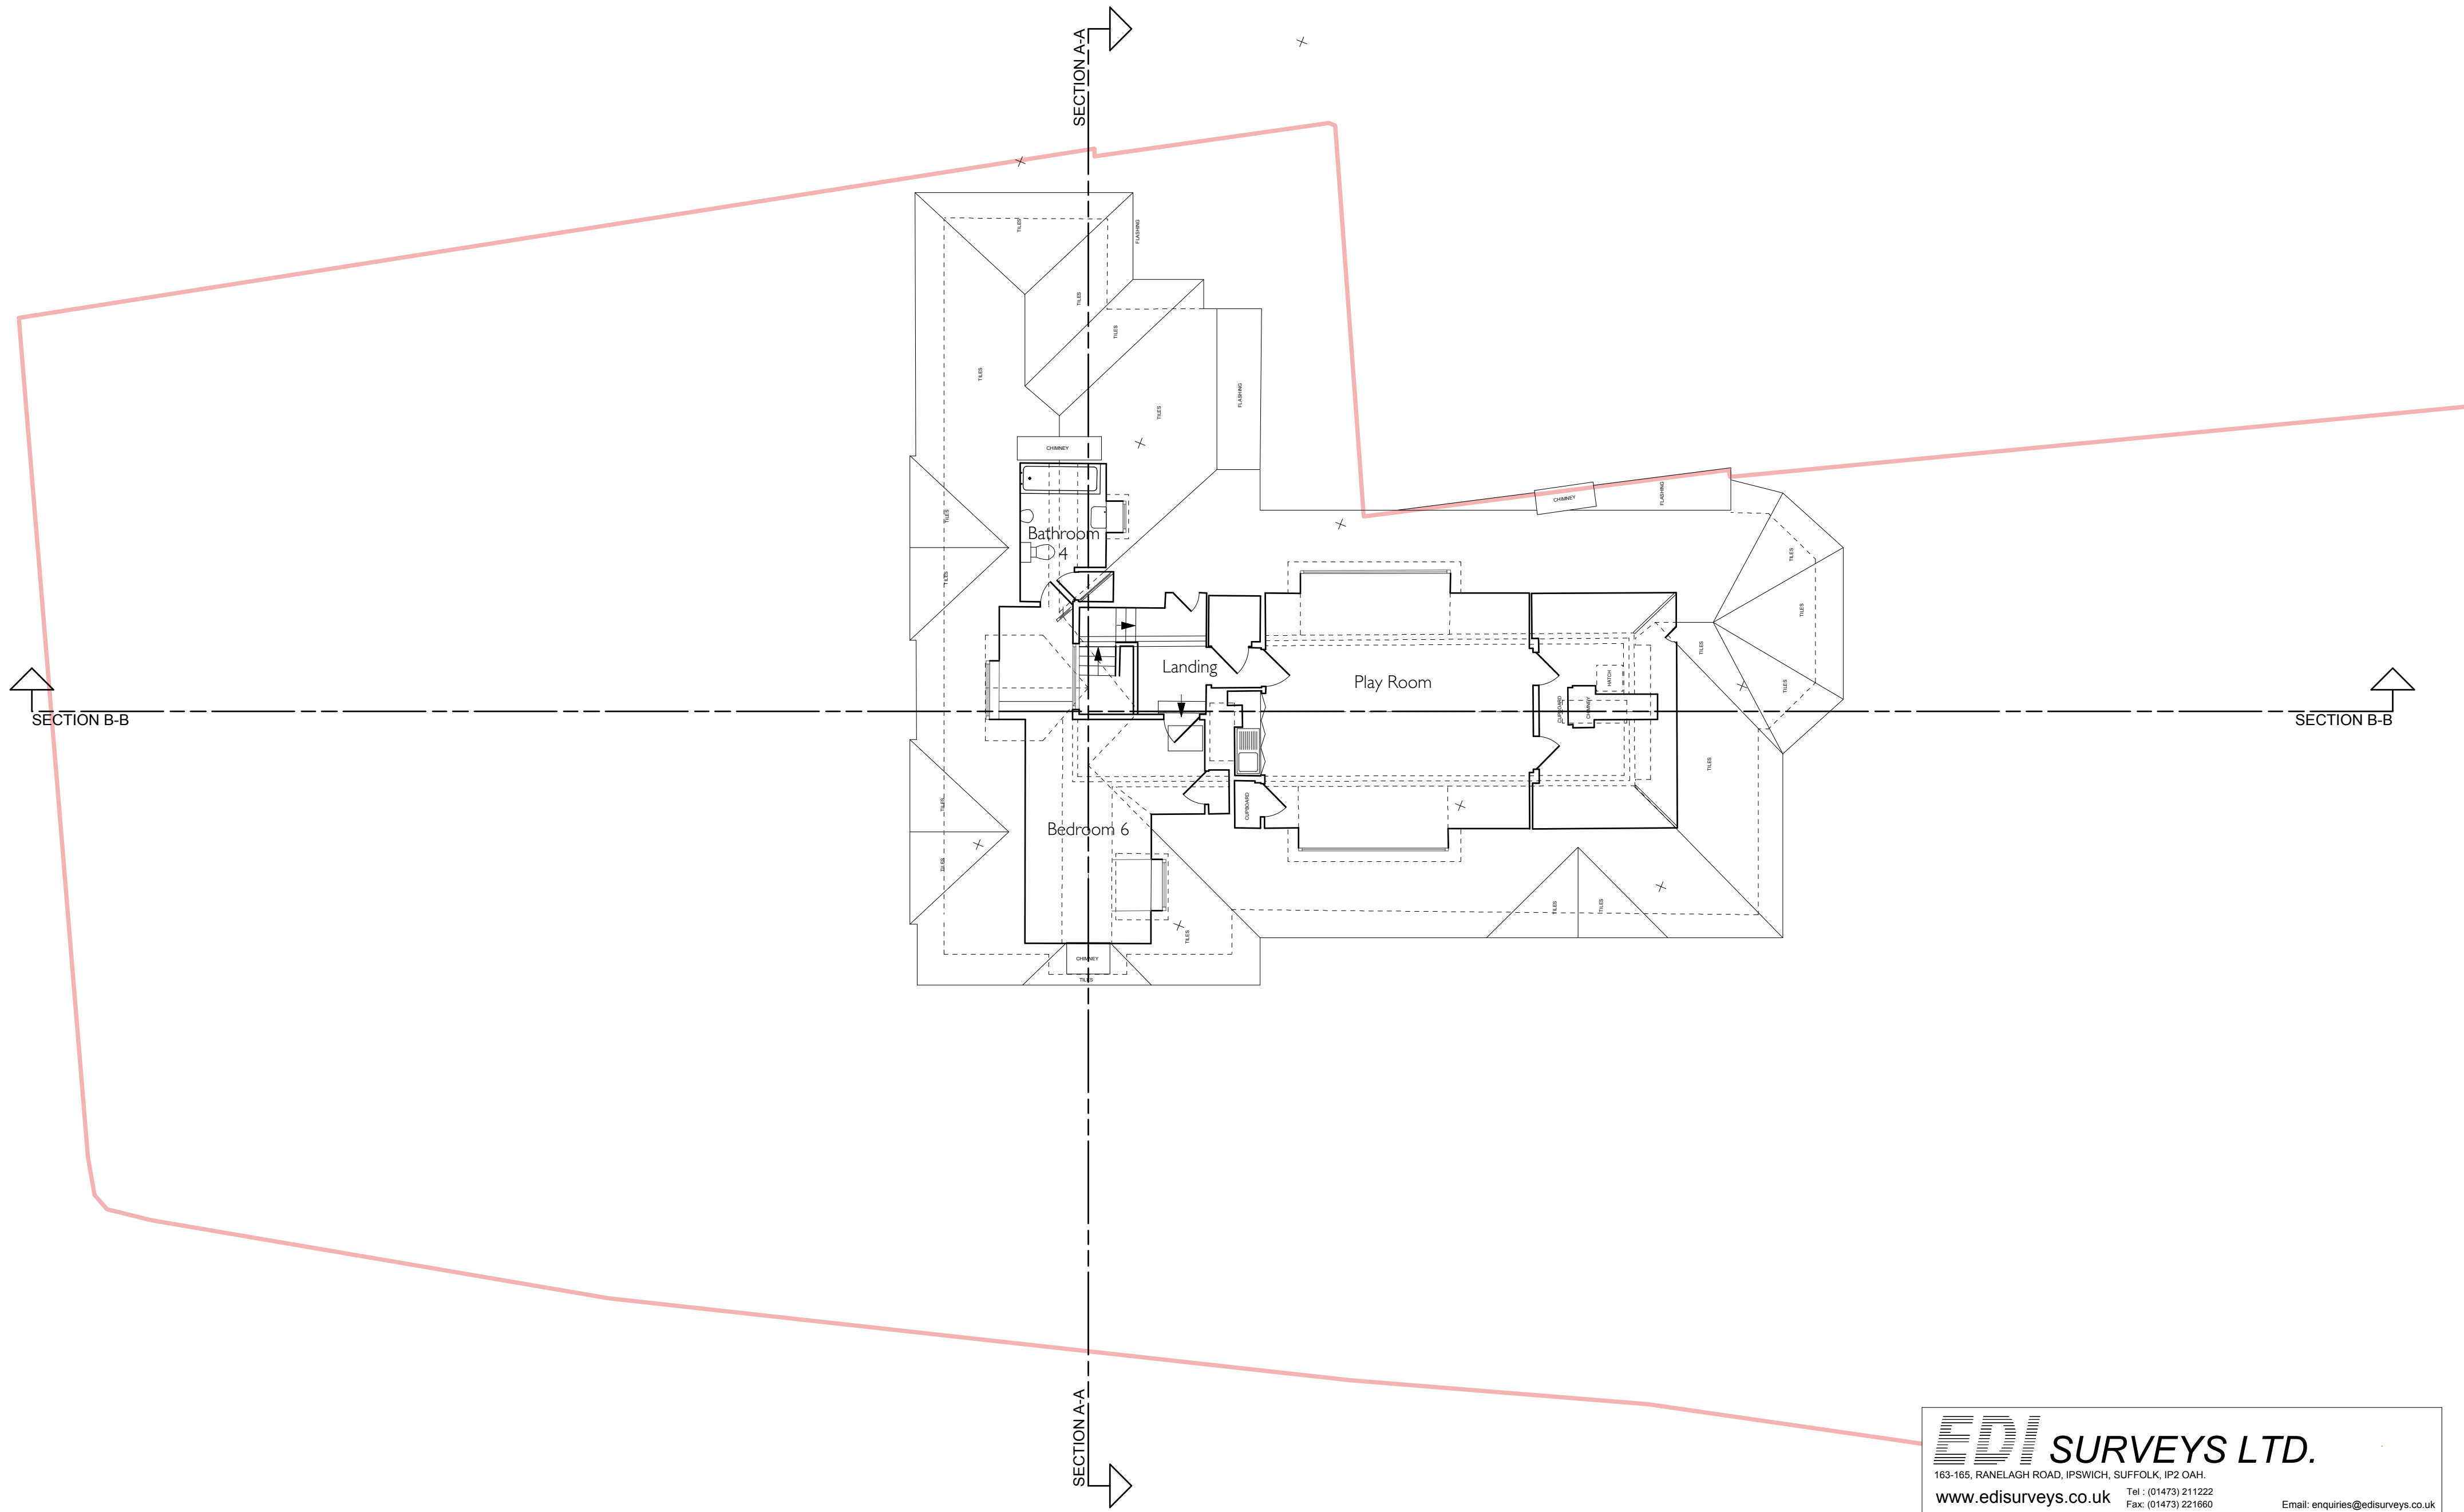


EDI SURVEYS LTD.
 163-165, RANELAGH ROAD, IPSWICH, SUFFOLK, IP2 OAH.
www.edisurveys.co.uk Tel: (01473) 211222 Fax: (01473) 221660 Email: enquiries@edisurveys.co.uk



Charlton
Brown
Architects

44 Frognal Lane, NW3
Existing Second Floor Plan 1230/S04

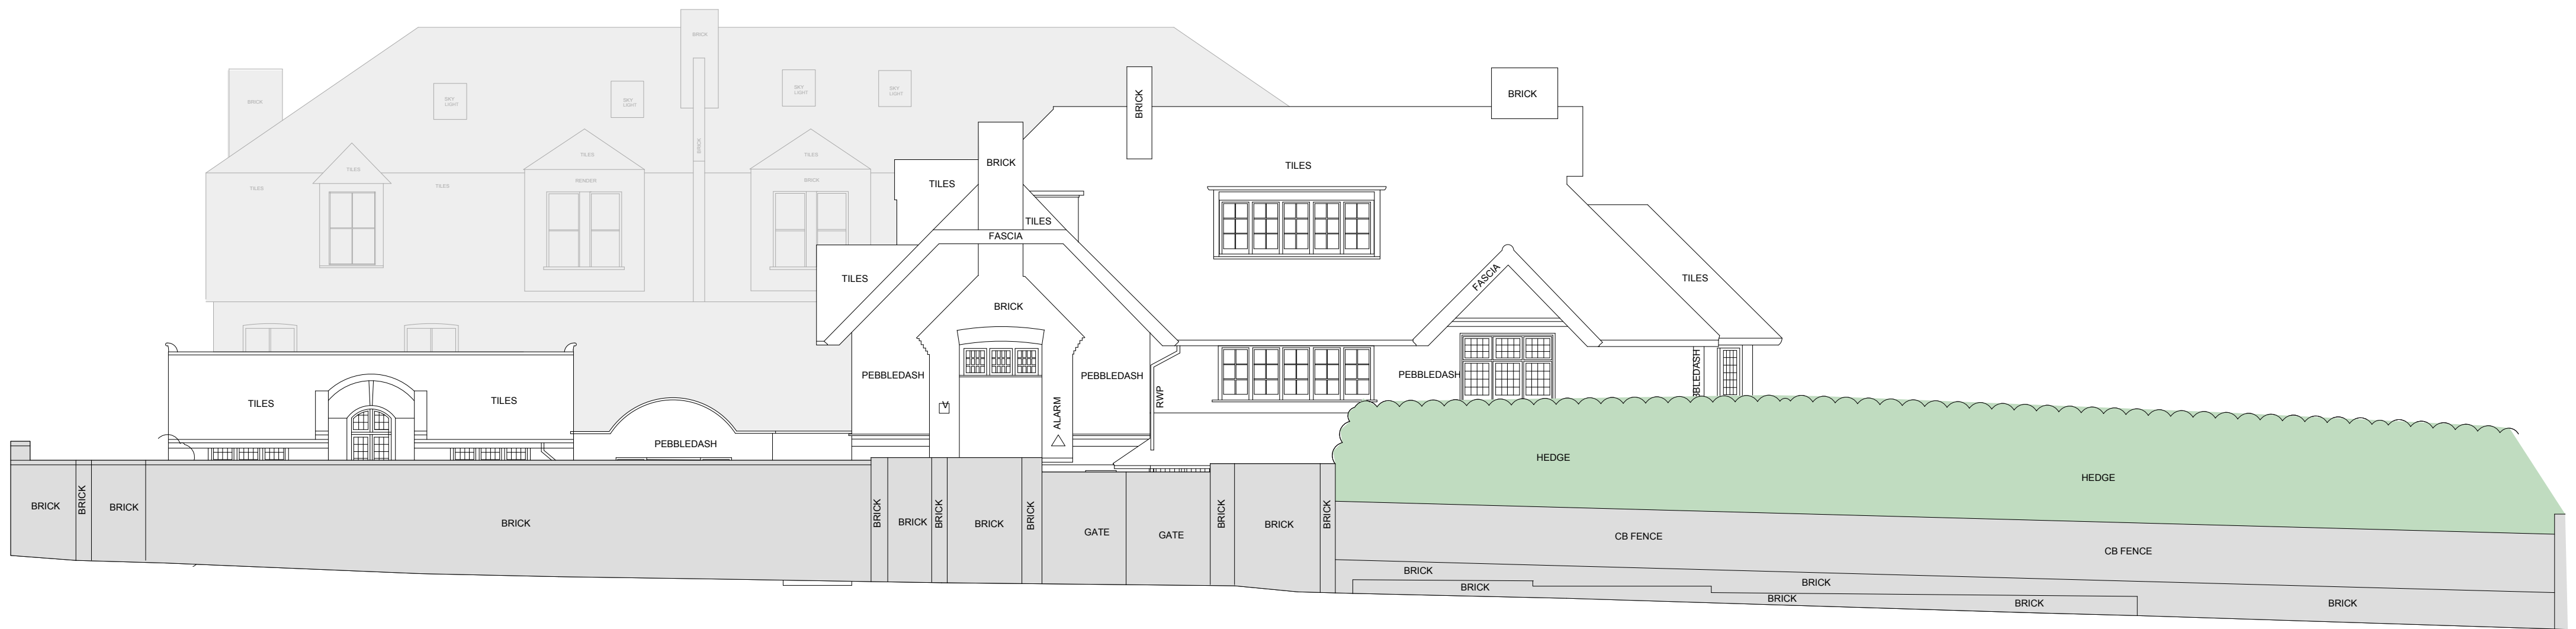


DATUM 92.00m A.O.D.

STREET ELEVATION (from private road)



DATUM 92.00m A.O.D.

FRONT ELEVATION

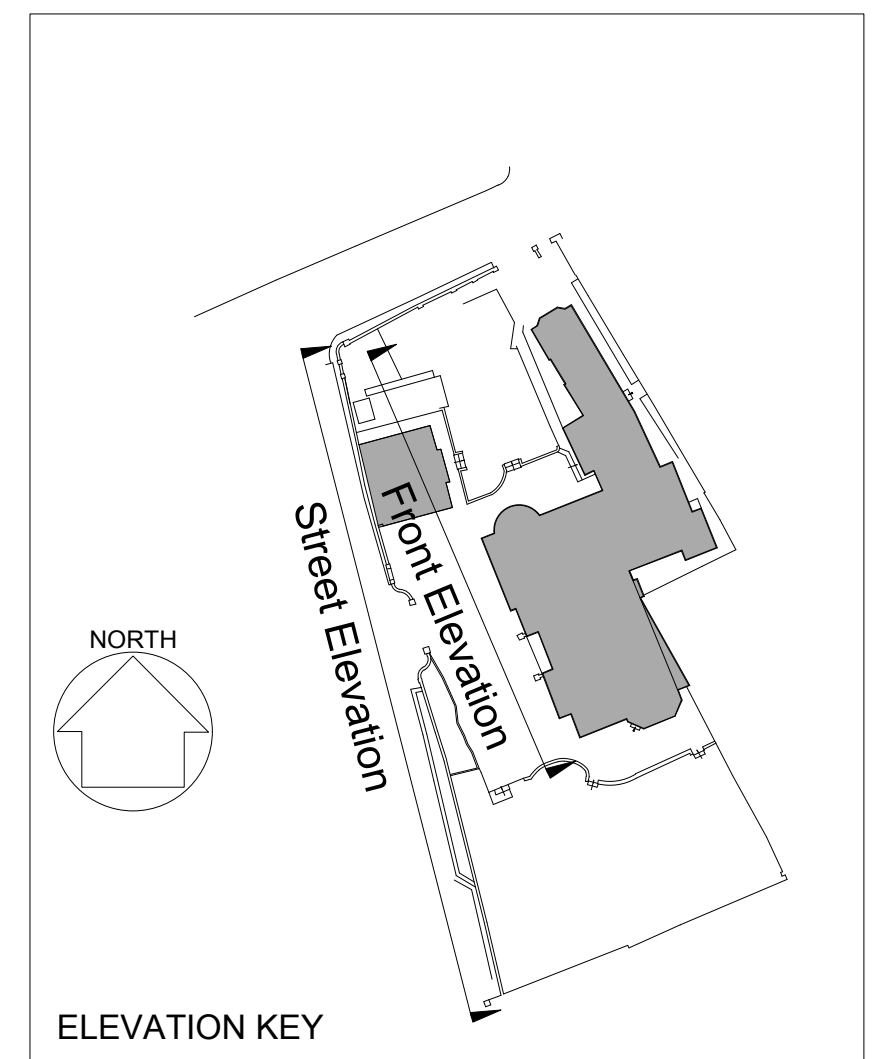

ELEVATION KEY

EDI SURVEYS LTD.

163-165, RANELAGH ROAD, IPSWICH, SUFFOLK, IP2 0AH.

www.edisurveys.co.uk Tel: (01473) 211222 Fax: (01473) 221660 Email: enquiries@edisurveys.co.uk



Charlton
Brown
Architects

44 Frognal Lane, NW3


Existing Elevations

1230/S05

The Belvedere 2 Back Lane Hampstead London NW3 1HL
T 020 7794 1234 E office@charltonbrown.com


Scale 1:100 @ A2 / 1:50 @ A0
This drawing is copyright



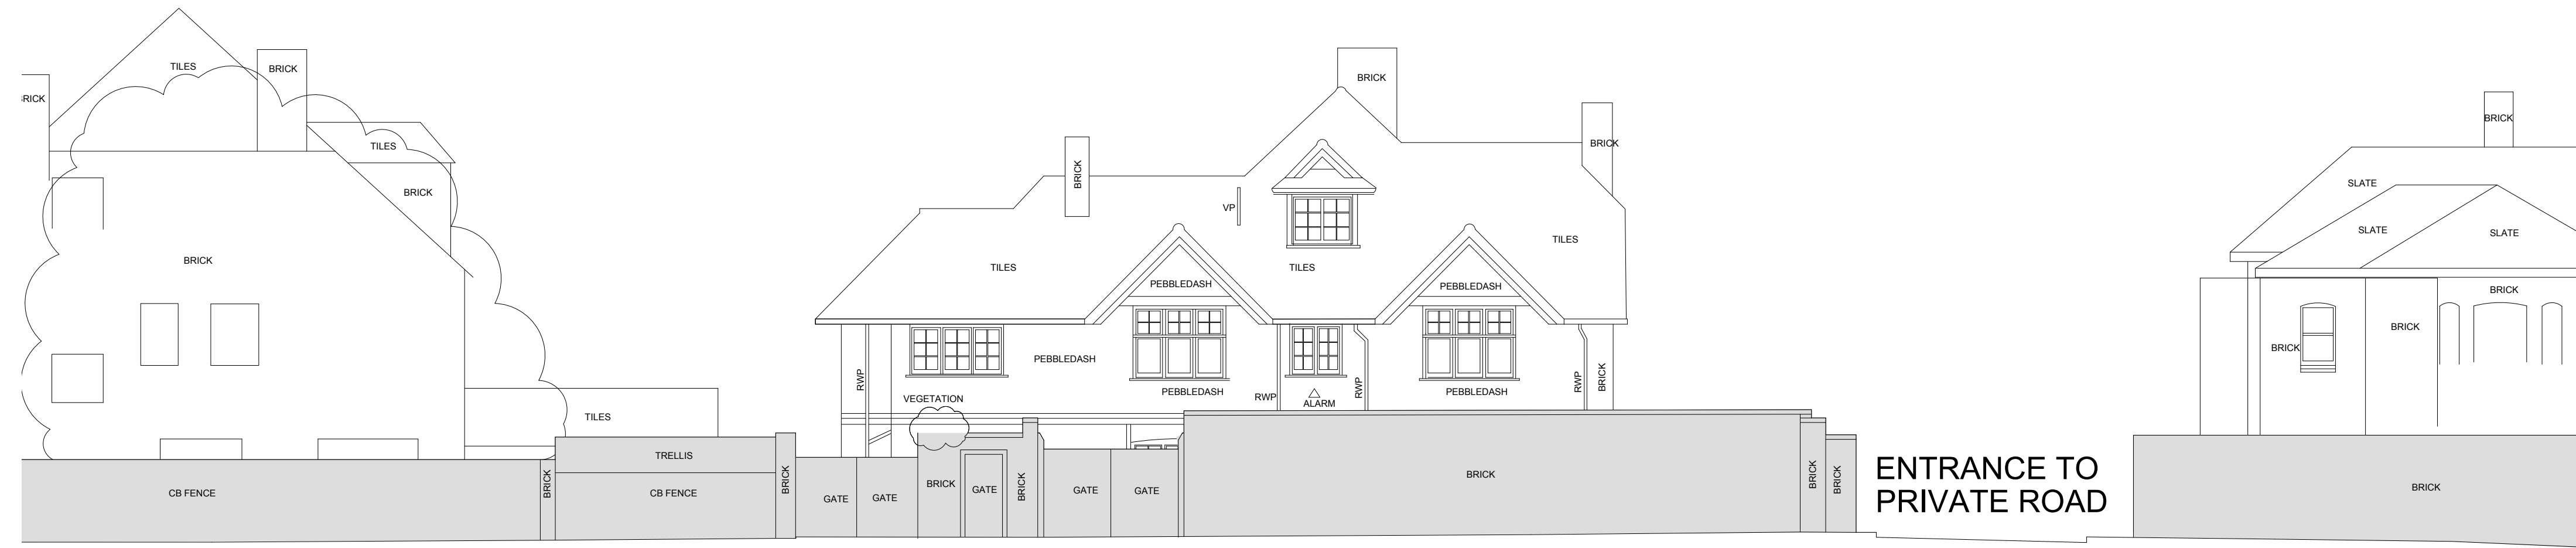

DATUM 92.00m A.O.D.

STREET ELEVATION (from Frogal Lane)

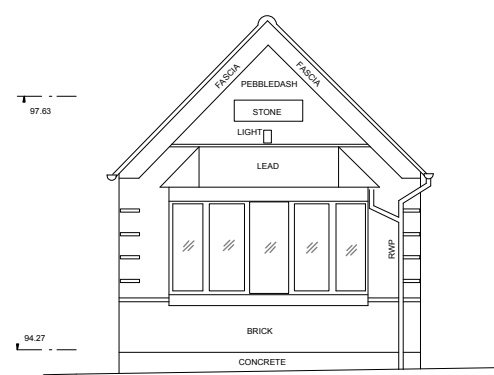


DATUM 92.00m A.O.D.

NORTH ELEVATION B



DATUM 92.00m A.O.D.

NORTH ELEVATION

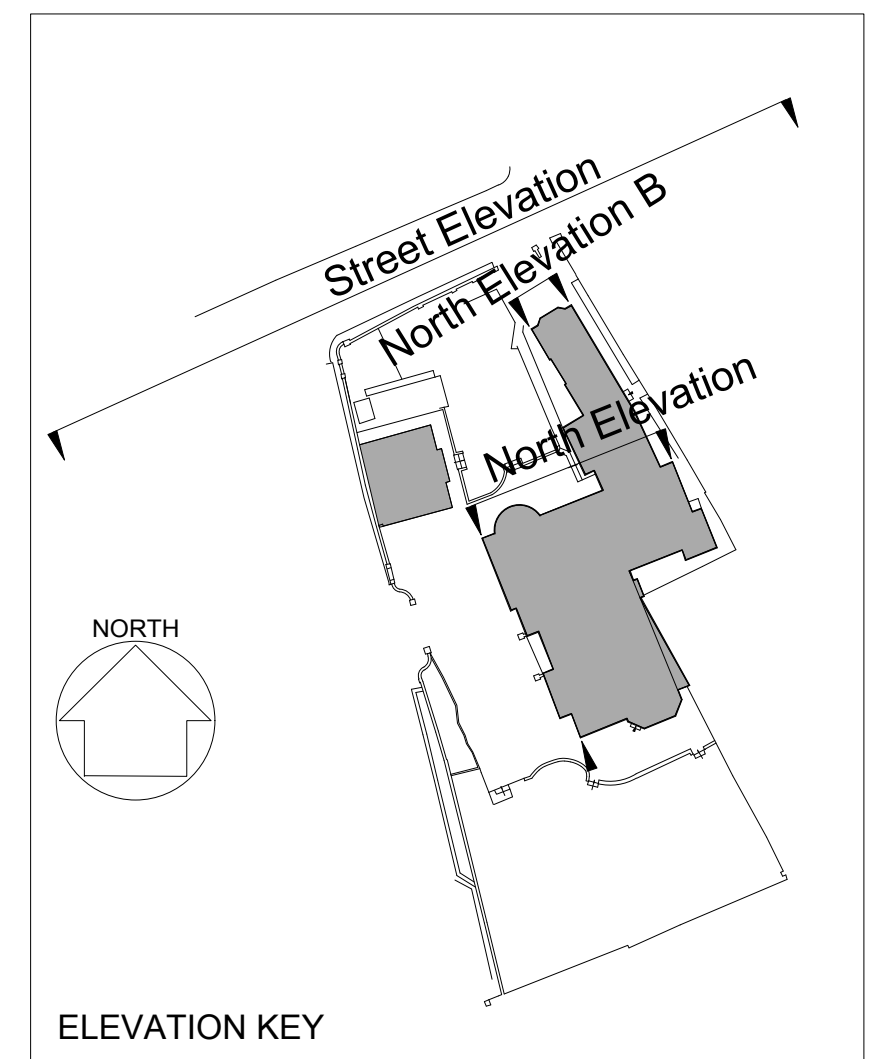

EDI SURVEYS LTD.

163-165, RANELAGH ROAD, IPSWICH, SUFFOLK, IP2 0AH.

www.edisurveys.co.uk Tel: (01473) 211222 Fax: (01473) 221660 Email: enquiries@edisurveys.co.uk



Charlton
Brown
Architects

44 Frogal Lane, NW3
Existing Elevations/2

1230/S06

The Belvedere 2 Back Lane Hampstead London NW3 1HL
T 020 7794 1234 E office@charltonbrown.com

Scale 1:100 @ A2 / 1:50 @ A0
This drawing is copyright






DATUM 92.00m A.O.D.
EAST ELEVATION



DATUM 92.00m A.O.D.
SOUTH GARDEN ELEVATION

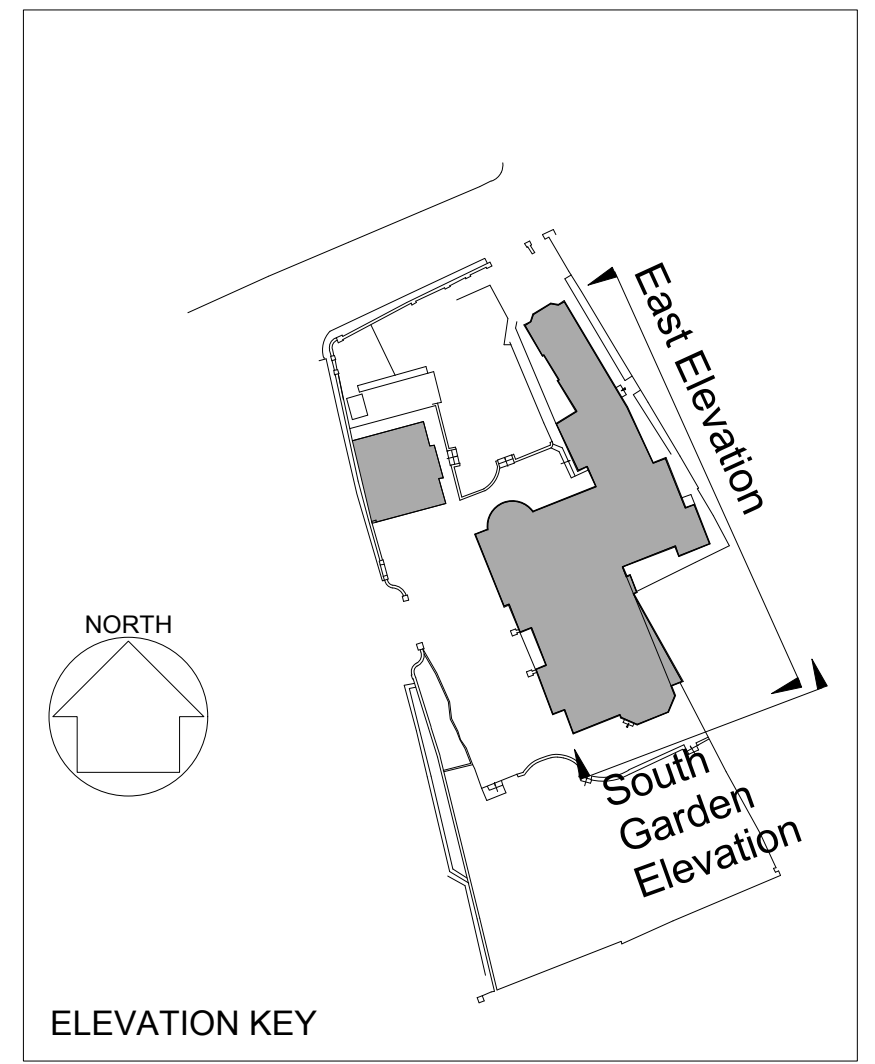


ELEVATION KEY

EDI SURVEYS LTD.
 163-165, RANELAGH ROAD, IPSWICH, SUFFOLK, IP2 0AH.
 www.edisurveys.co.uk Tel: (01473) 211222 Fax: (01473) 221660 Email: enquiries@edisurveys.co.uk




Charlton
Brown
Architects

44 Frognal Lane, NW3
Existing Elevations & Sections 1230/S07

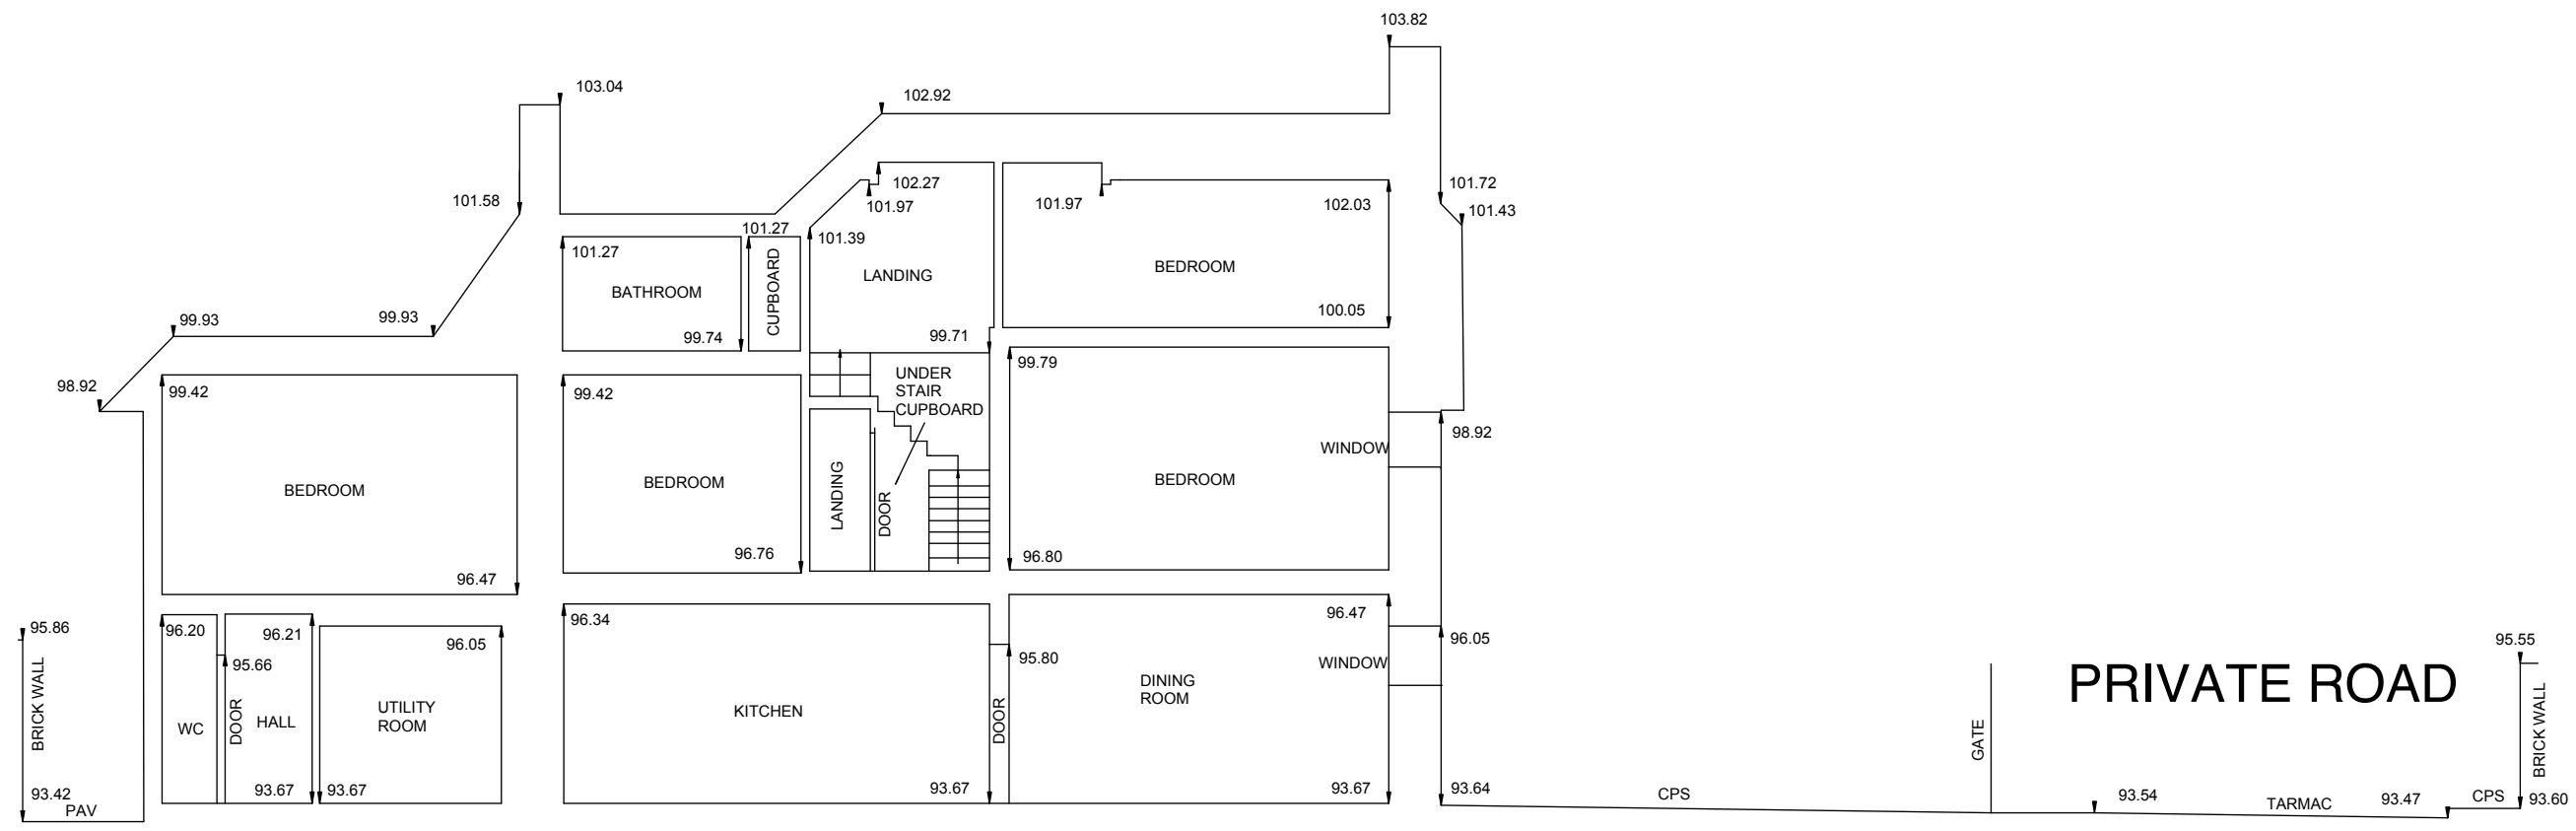

DATUM 92.00m A.O.D.
SECTION A-A

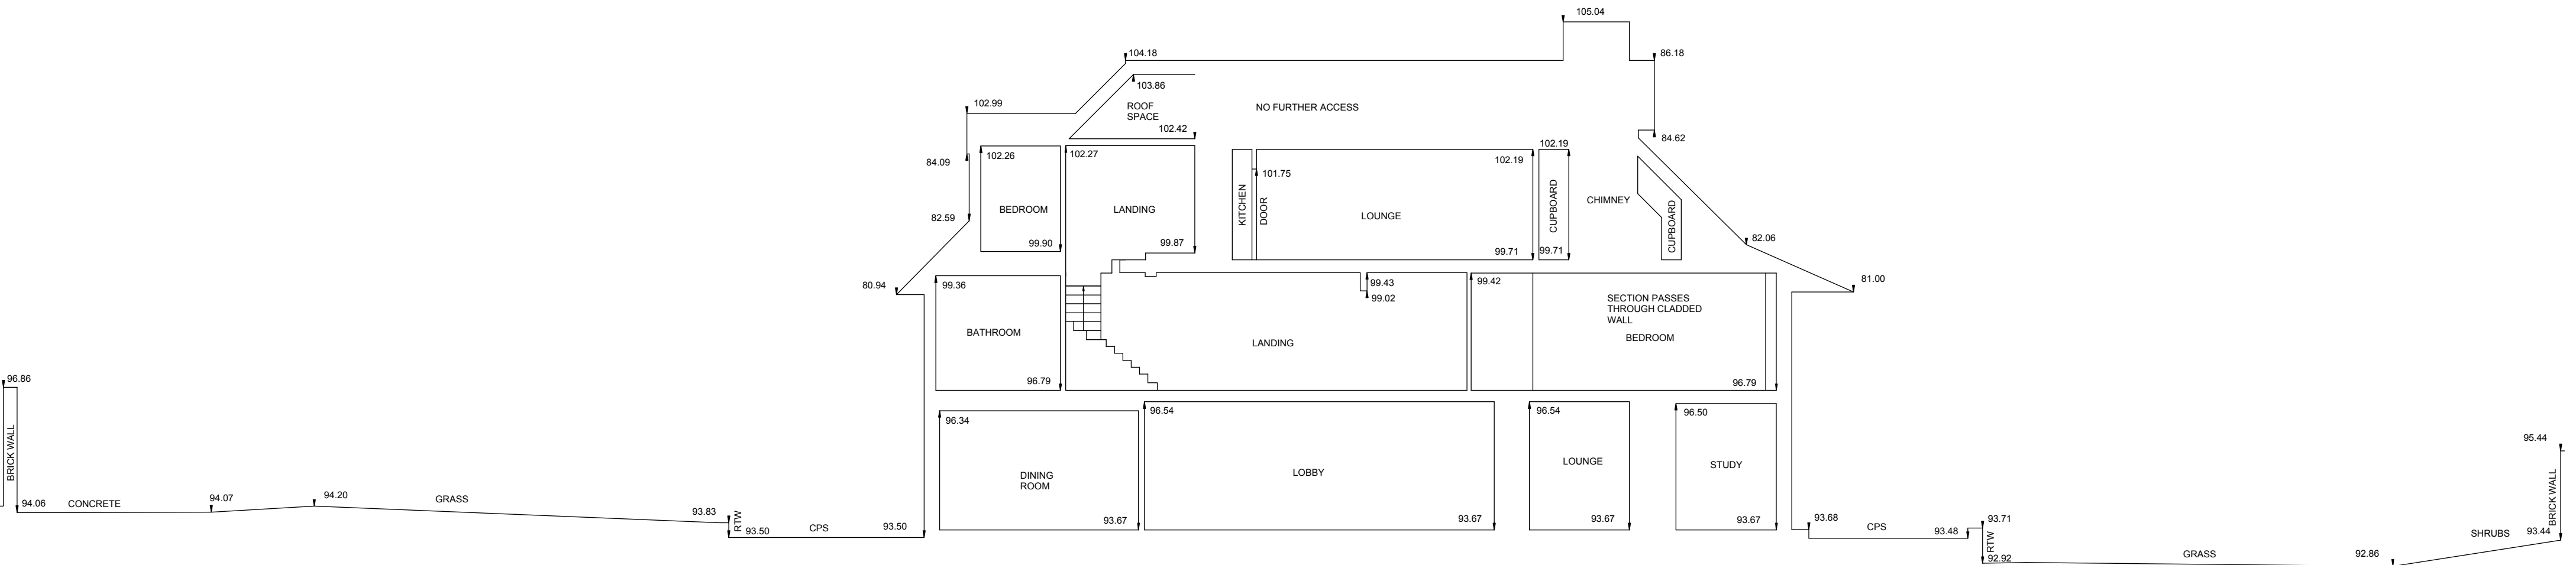

DATUM 92.00m A.O.D.
SECTION B-B



Charlton
Brown
Architects

44 Frognal Lane, NW3
Existing Elevations & Sections 1230/ S08