
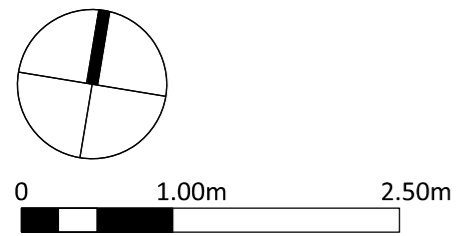


A	24.03.14	Planning Application			
ISSUE RECORD by ch.					

PROJECT
 16 HADLEY STREET
 LONDON NW1 8SS

TURN Architects llp
 1 DARVILLE ROAD, LONDON N16 7PT
 TEL +447932695660 / +447941076368

SHEET CONTENTS Ground Floor Plan - Existing		
INFORMATION		
SCALE 1:50@A3	DRAWING NO. R-100	REVISION A
JOB NO. 048		

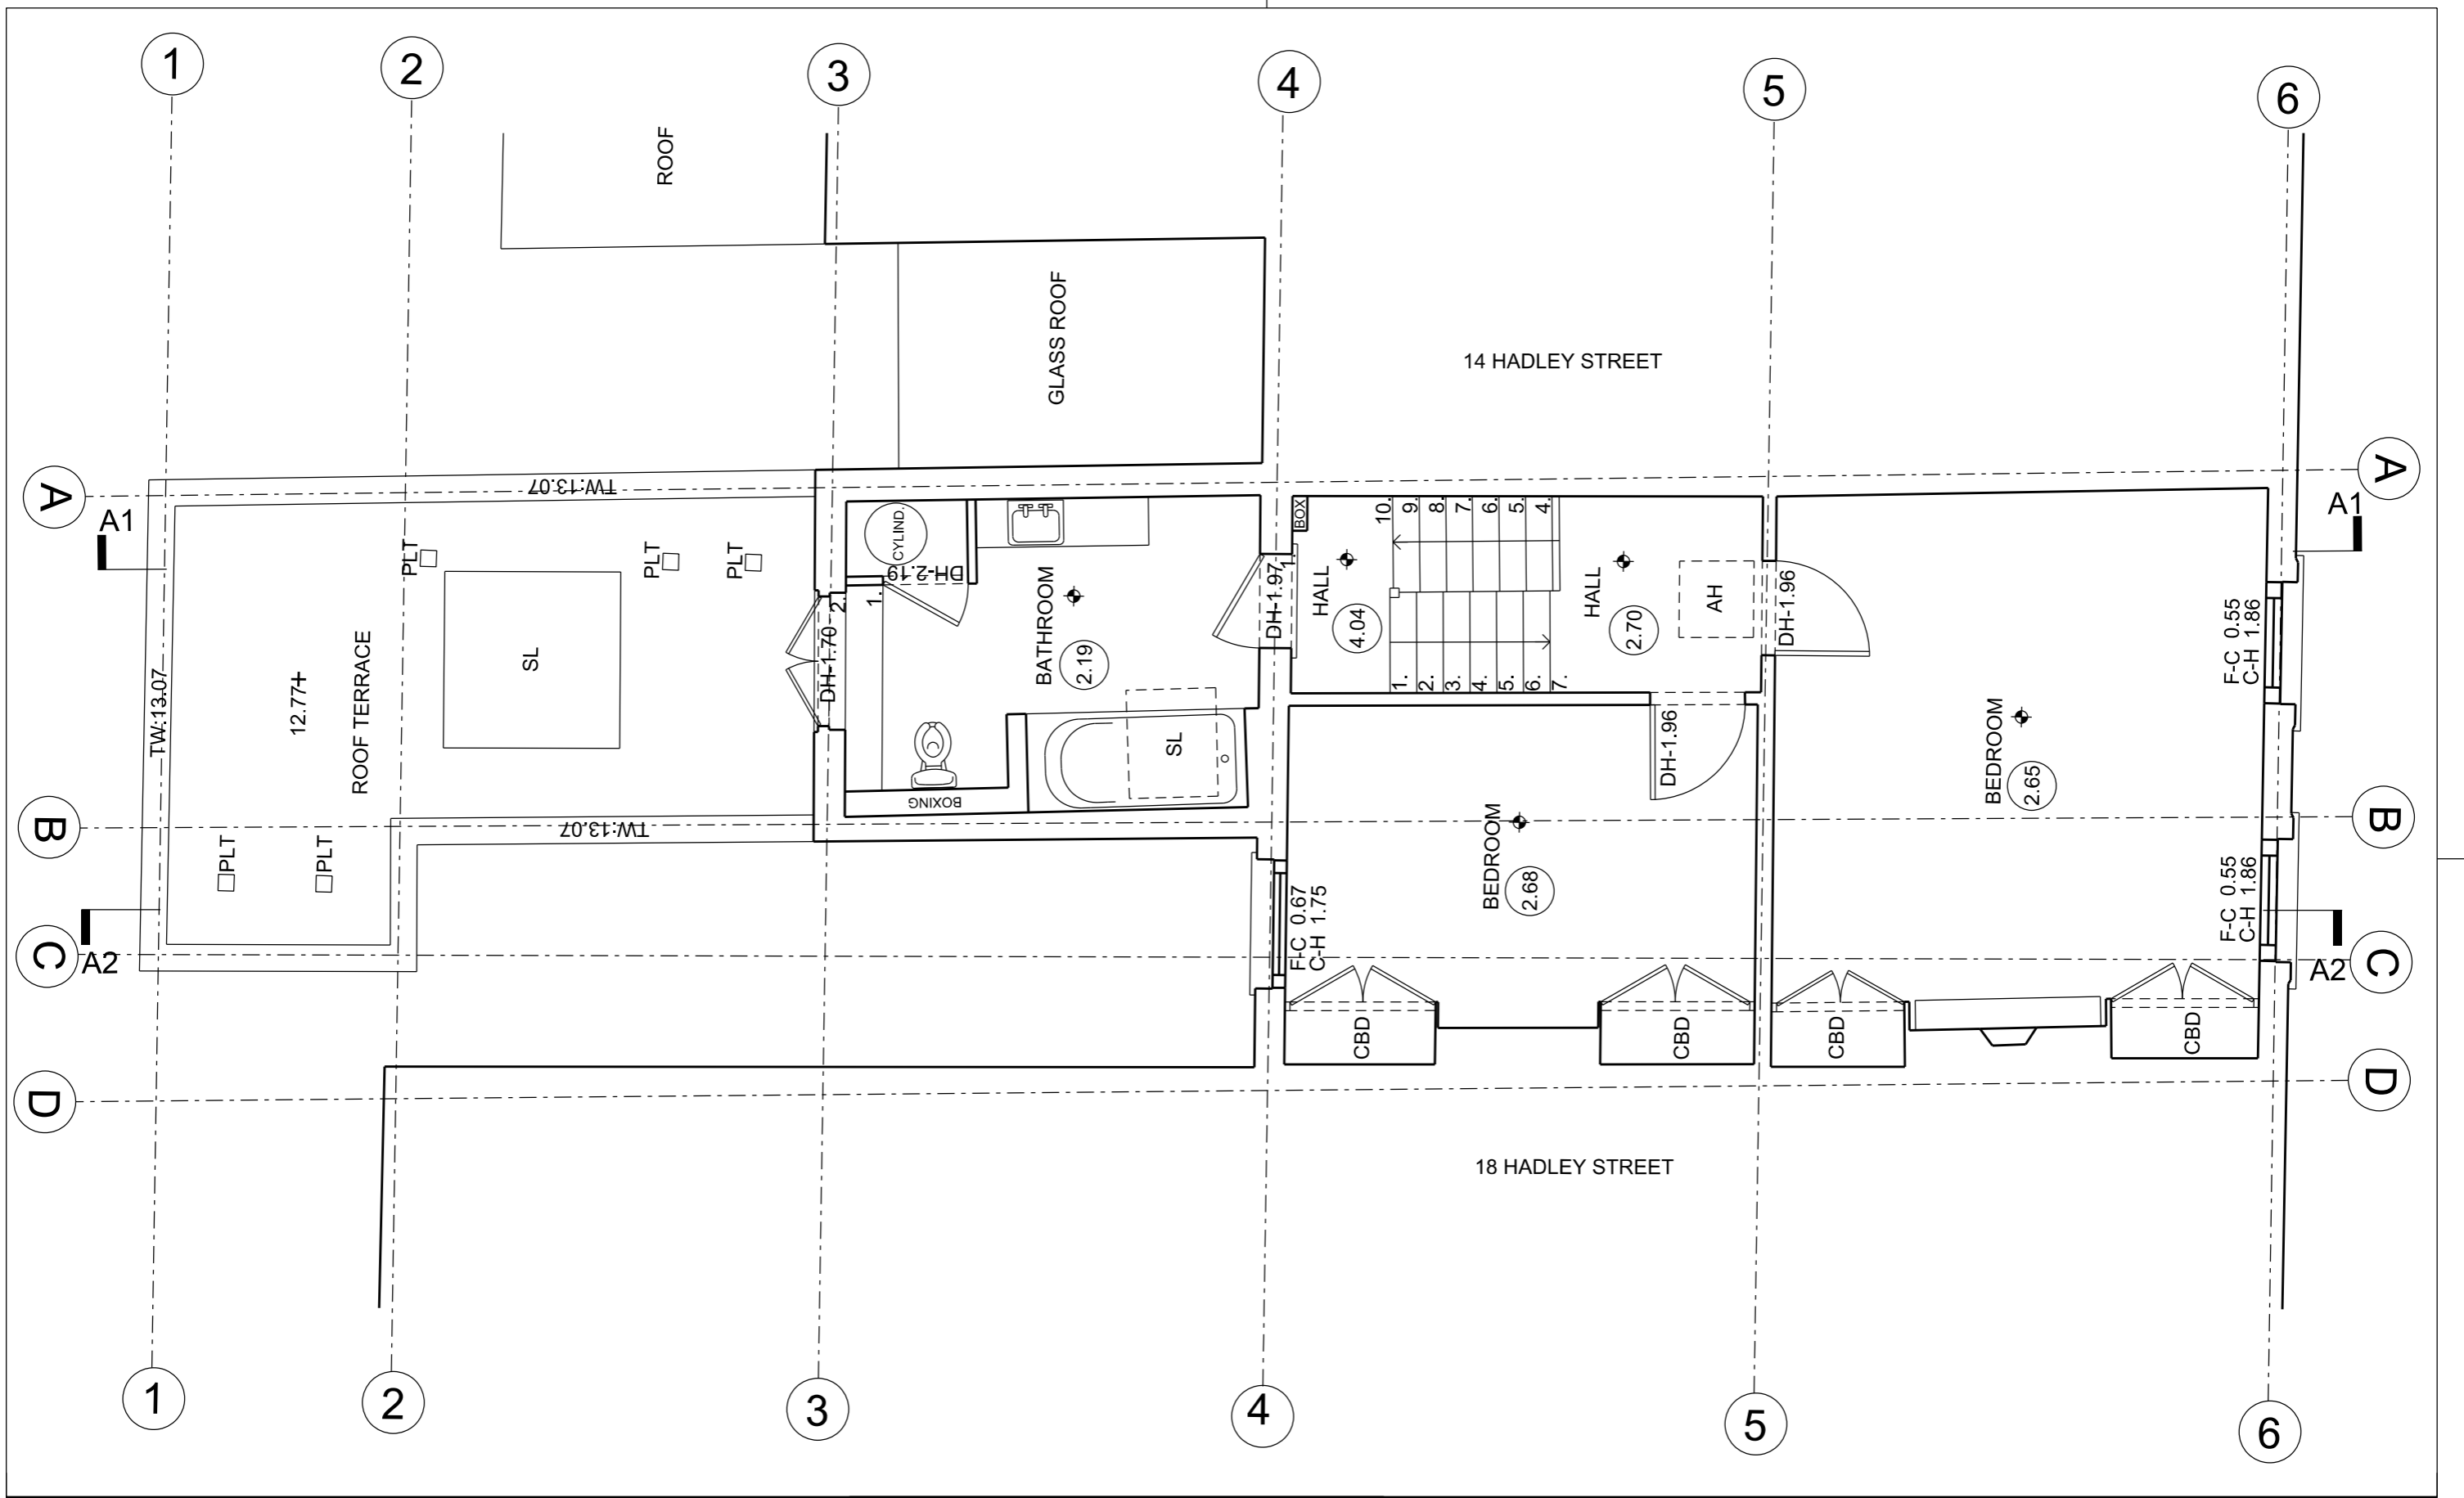




COPYRIGHT TURN ARCHITECTS llp 2014

A	24.03.14	Planning Application			
ISSUE RECORD			by	ch.	

PROJECT
 16 HADLEY STREET
 LONDON NW1 8SS

TURN Architects llp
 1 DARVILLE ROAD, LONDON N16 7PT
 TEL +447932695660 / +447941076368

SHEET CONTENTS First Floor Plan - Existing		
INFORMATION		
SCALE 1:50@A3	DRAWING NO.	REVISION
JOB NO. 048	R-101	A

 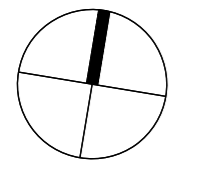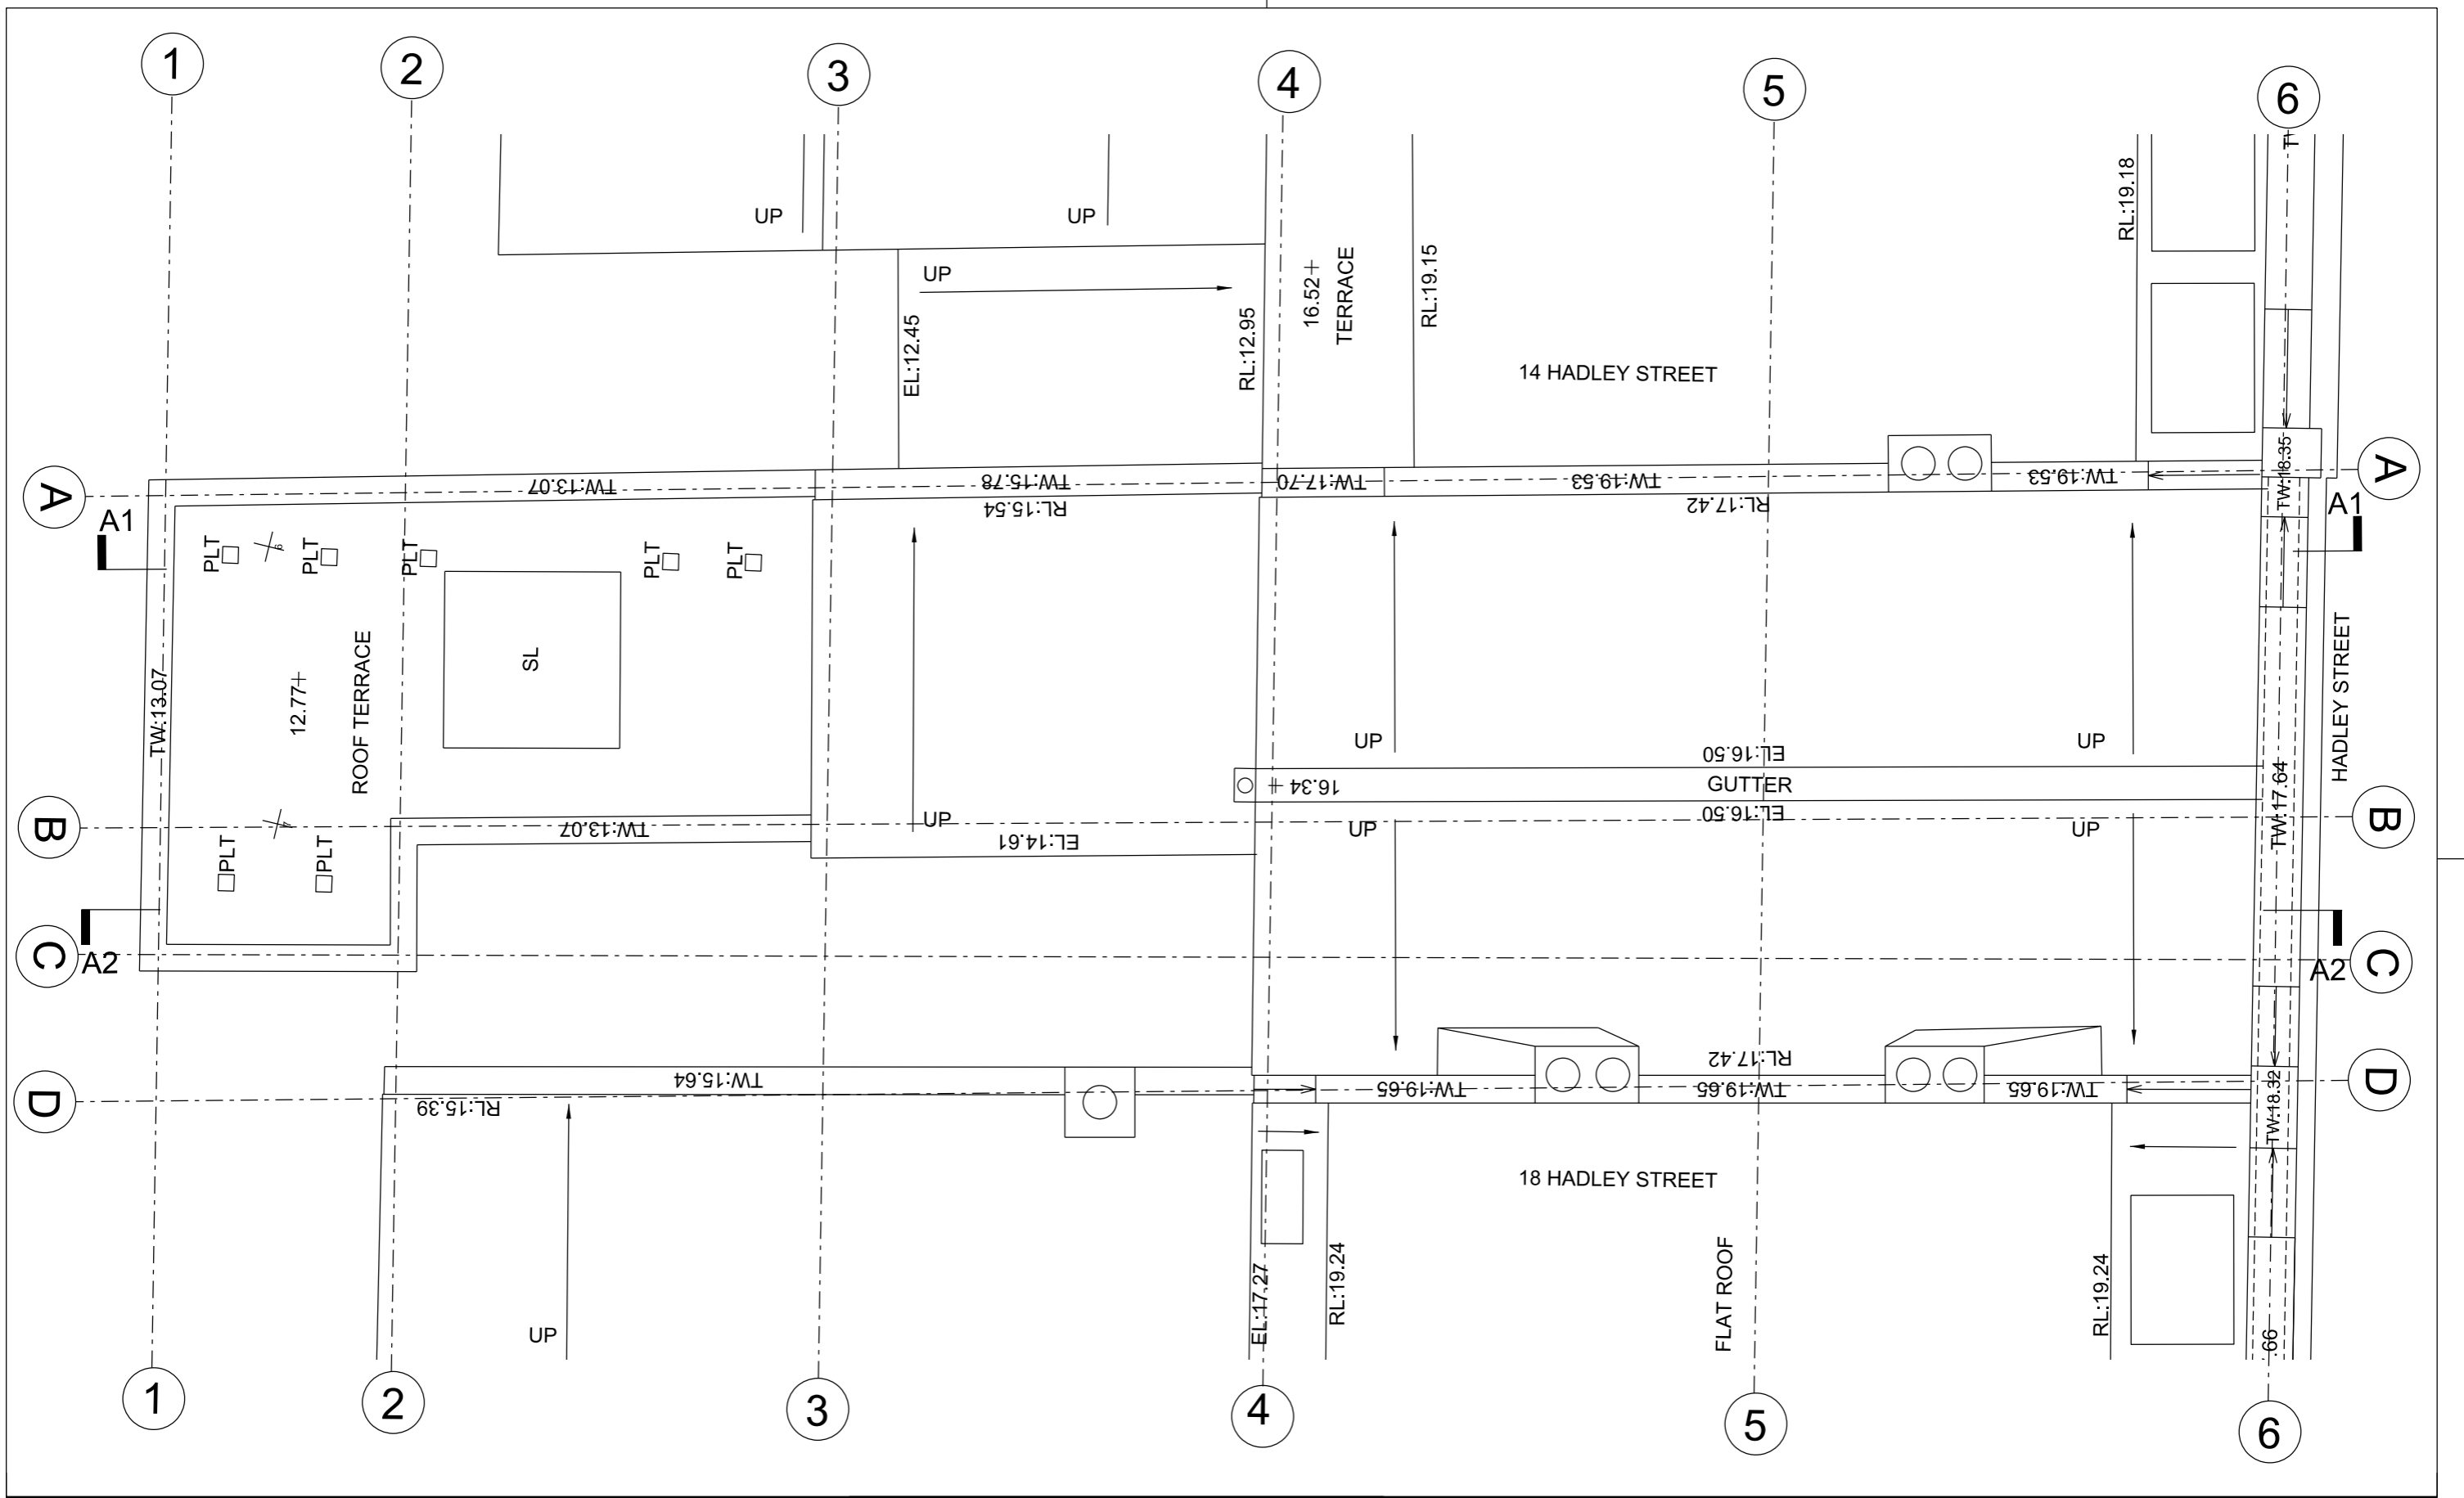

COPYRIGHT TURN ARCHITECTS llp 2014

A	24.03.14	Planning Application			
ISSUE RECORD			by	ch.	


PROJECT
16 HADLEY STREET
 LONDON NW1 8SS

TURN Architects llp
 1 DARVILLE ROAD, LONDON N16 7PT
 TEL +447932695660 / +447941076368


SHEET CONTENTS Roof Plan - Existing INFORMATION		
SCALE 1:50@A3	DRAWING NO. R-103	REVISION A
JOB NO. 048		



FRONT ELEVATION EXISTING

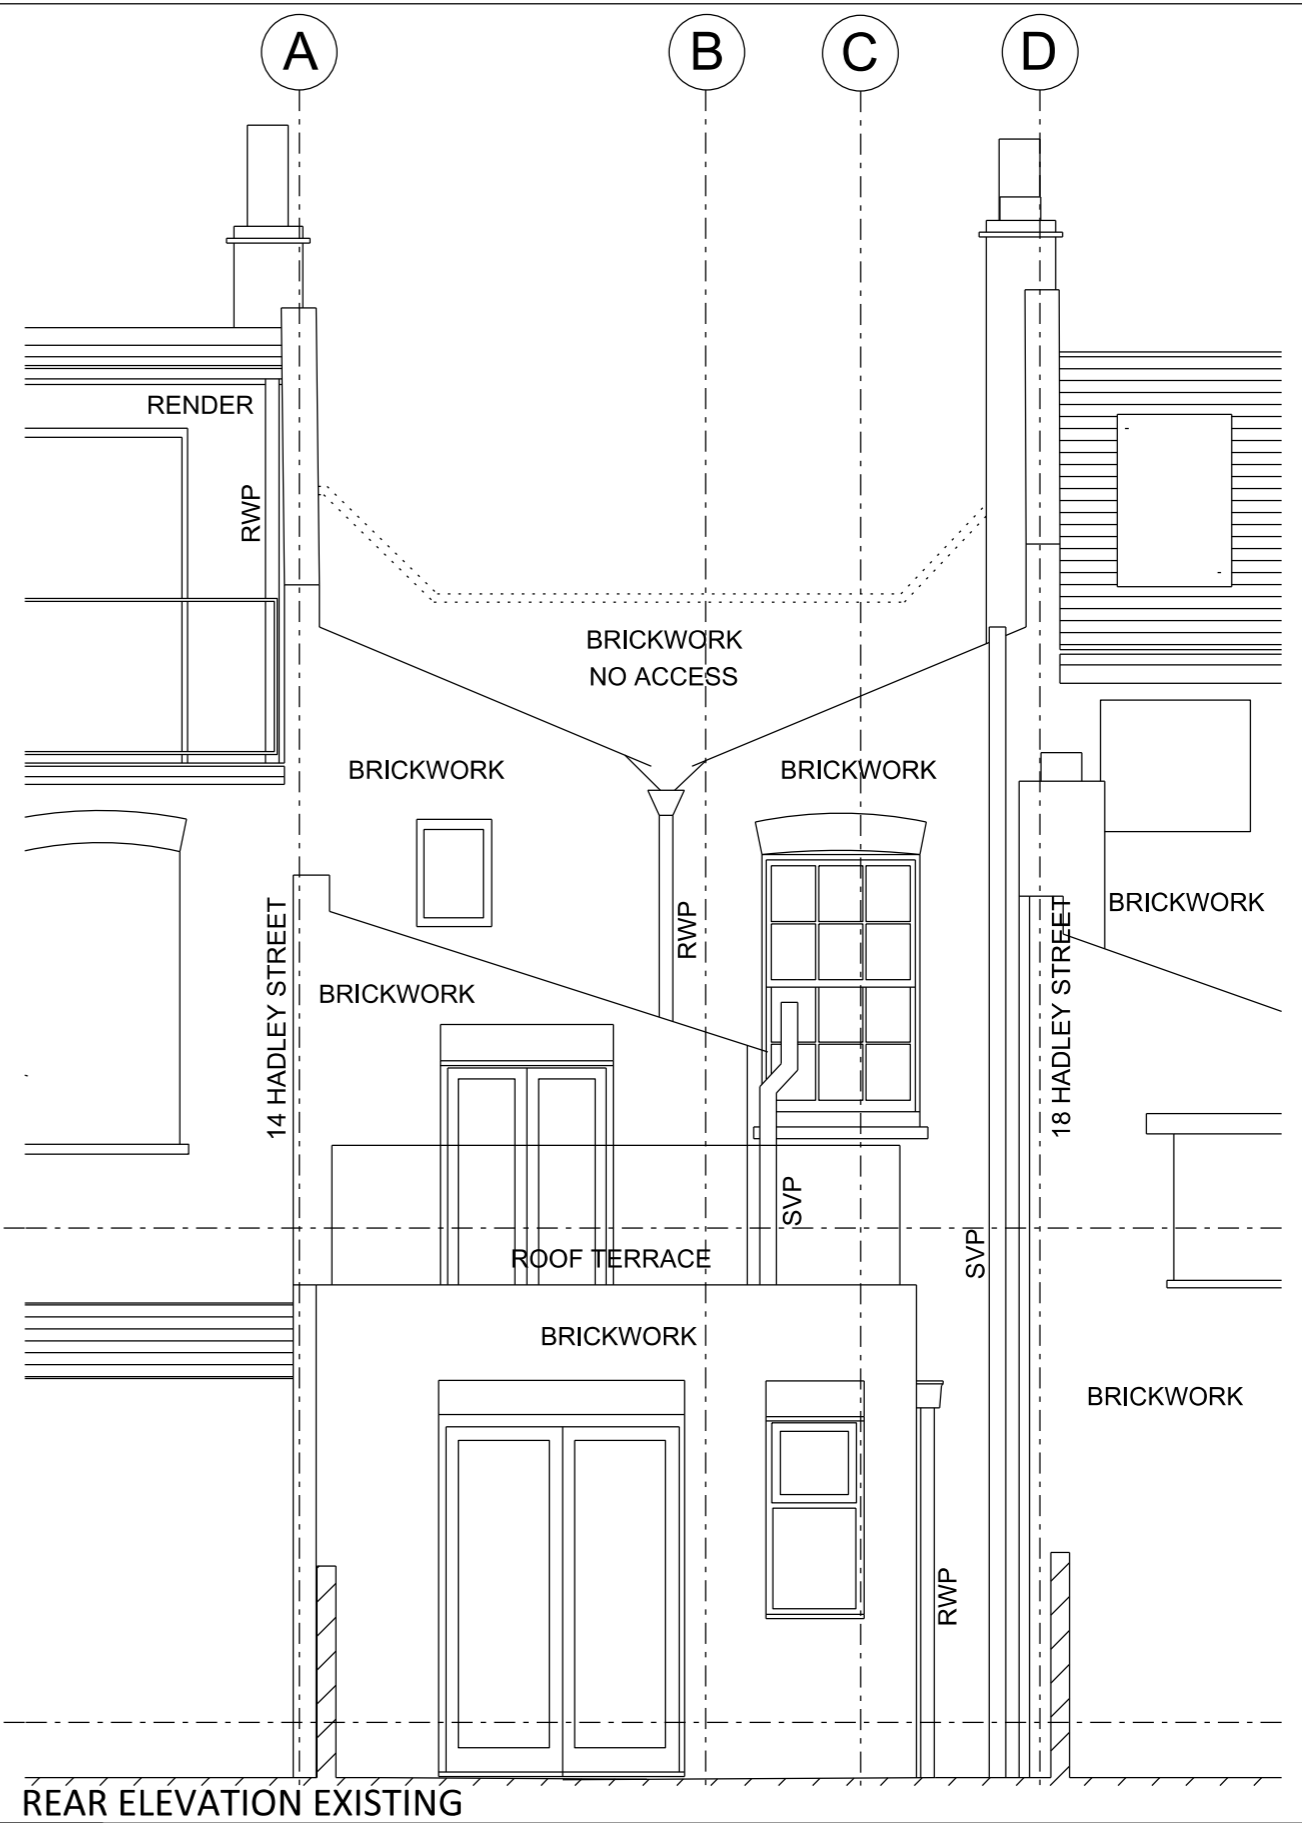

REAR ELEVATION EXISTING

 



COPYRIGHT TURN ARCHITECTS llp 2014

A	24.03.14	Planning Application		
ISSUE RECORD			by	ch.

PROJECT
16 HADLEY STREET
LONDON NW1 8SS

TURN Architects llp
 1 DARVILLE ROAD, LONDON N16 7PT
 TEL +447932695660 / +447941076368

SHEET CONTENTS Elevations - Existing		
INFORMATION		
SCALE 1:50@A3	DRAWING NO. R-104	REVISION A
JOB NO. 048		

 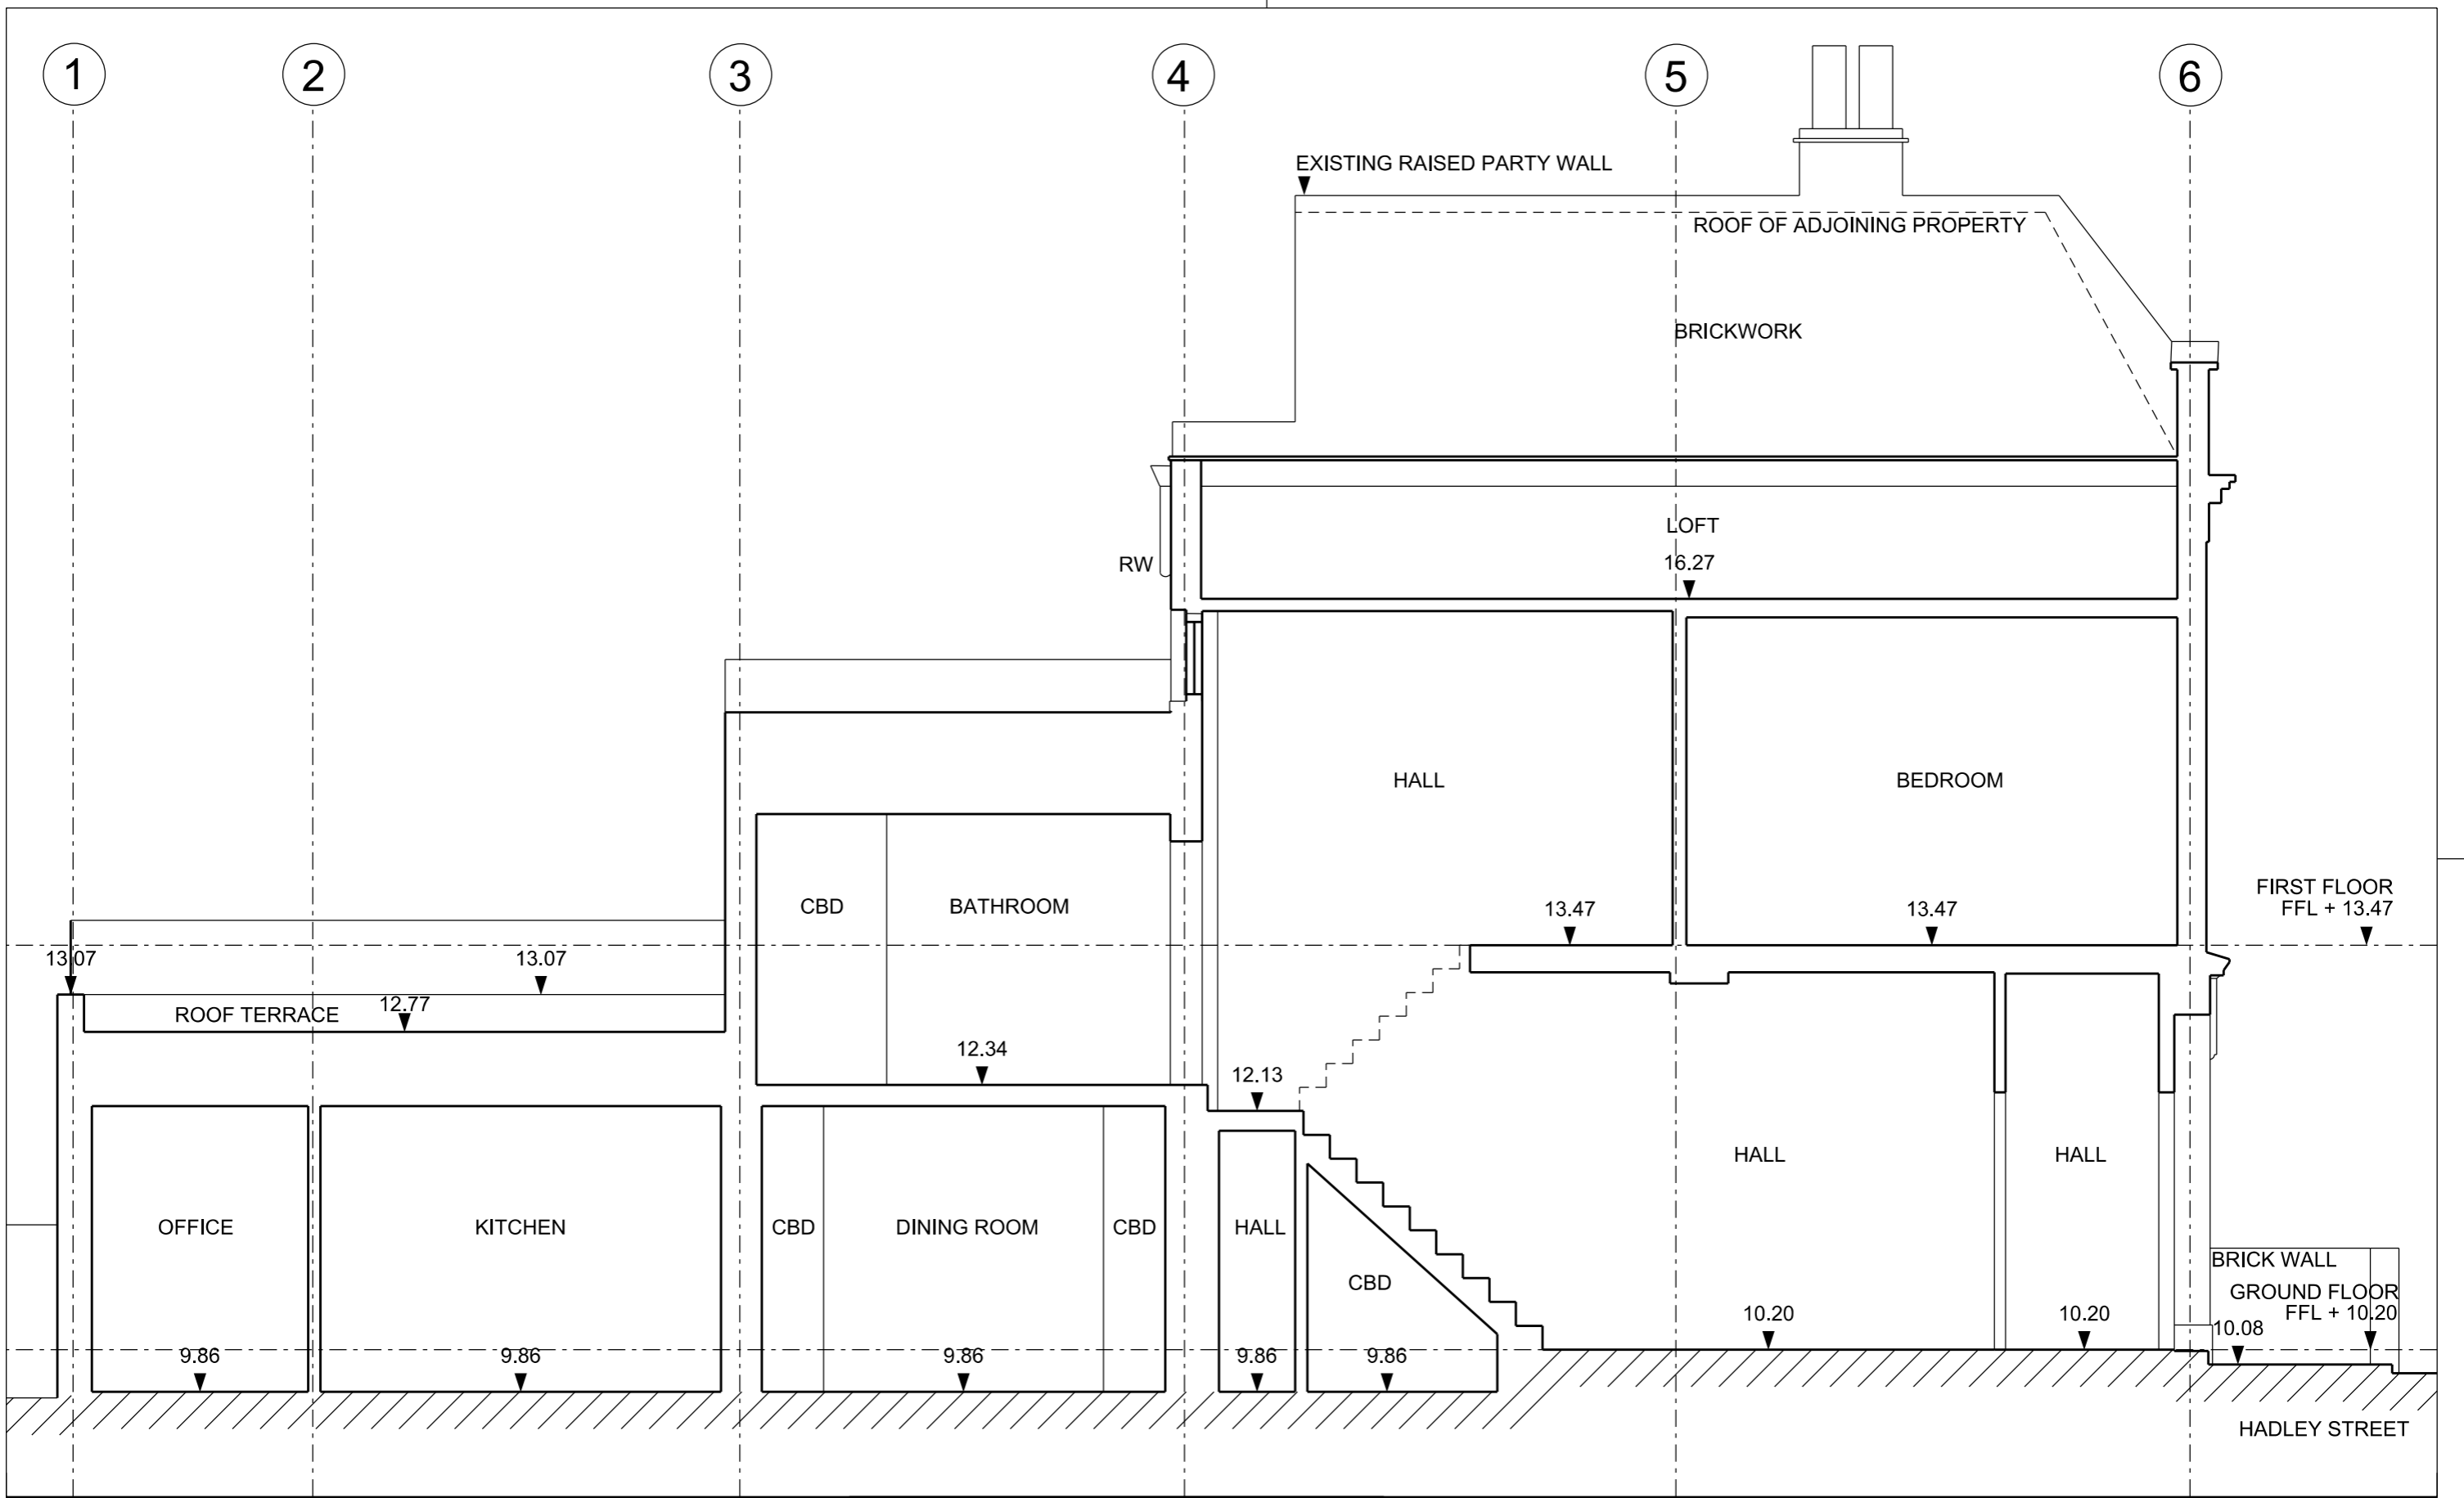



COPYRIGHT TURN ARCHITECTS llp 2014

A	24.03.14	Planning Application		
ISSUE RECORD			by	ch.

PROJECT
 16 HADLEY STREET
 LONDON NW1 8SS

TURN Architects llp
 1 DARVILLE ROAD, LONDON N16 7PT
 TEL +447932695660 / +447941076368

SHEET CONTENTS Section A1-A1 - Existing		
INFORMATION		
SCALE 1:50@a3	DRAWING NO.	REVISION
JOB NO. 048	R-105	A

 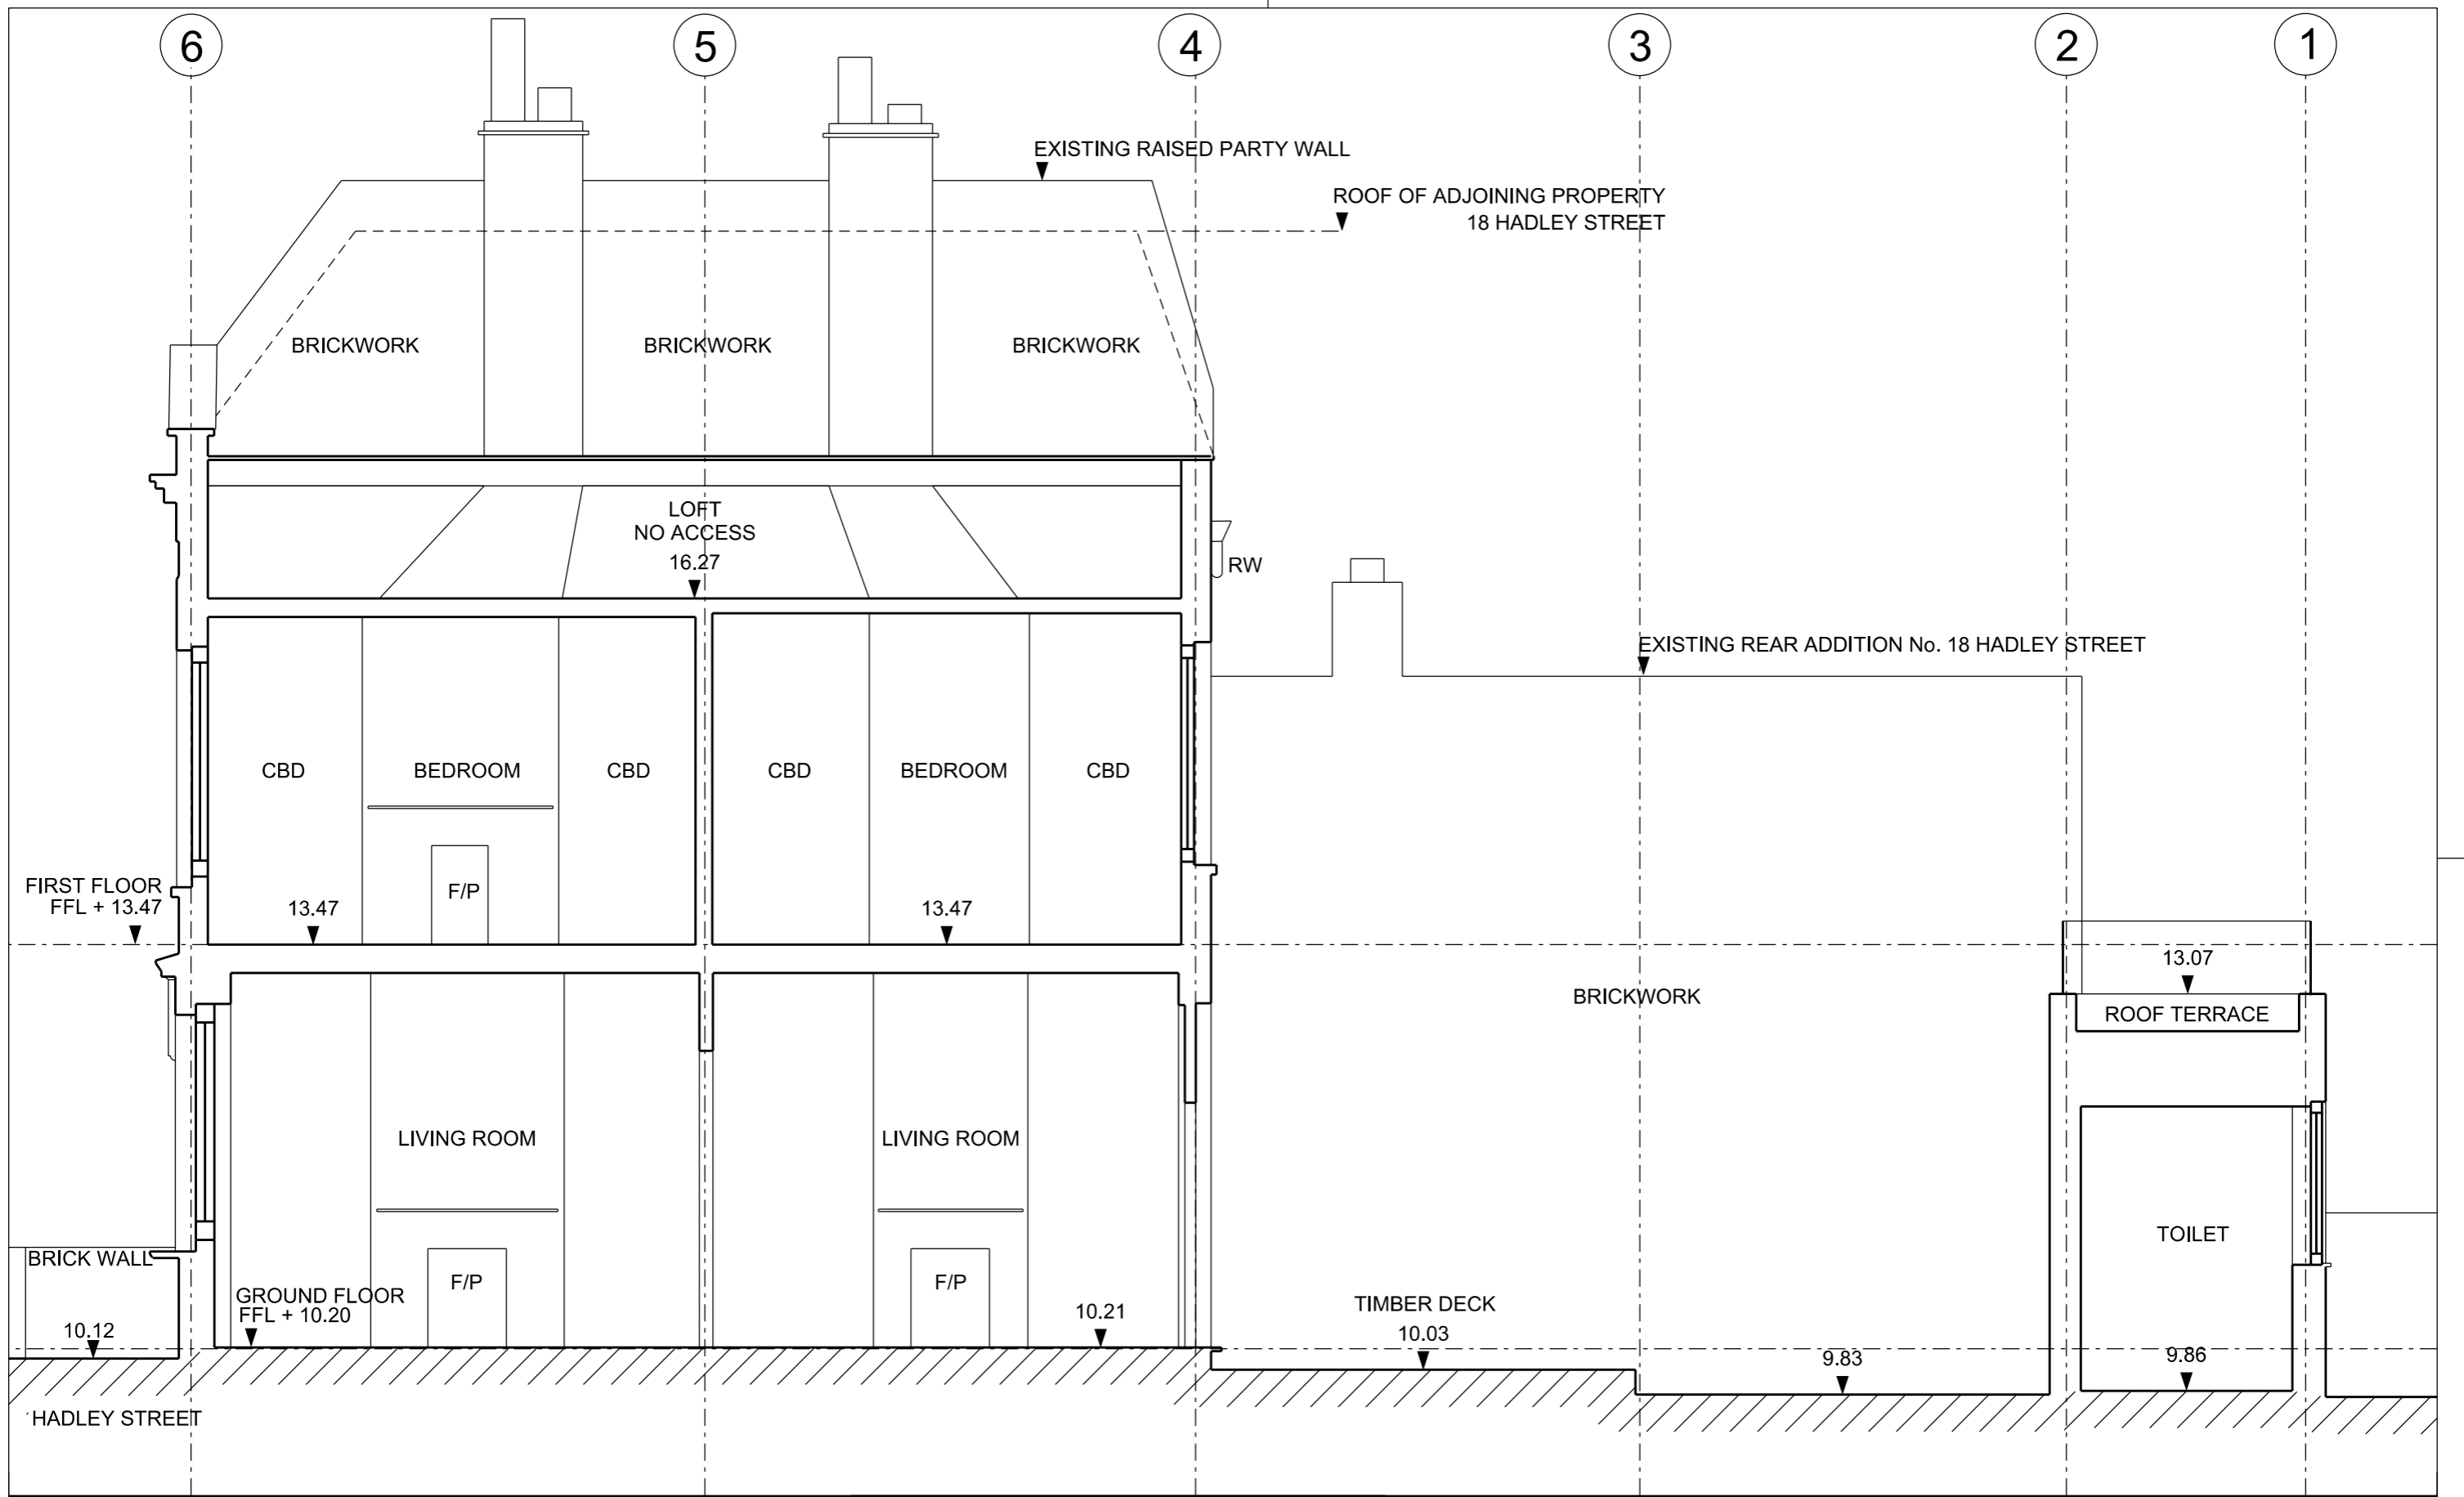

COPYRIGHT TURN ARCHITECTS llp 2014

A	24.03.14	Planning Application		
ISSUE RECORD			by	ch.

PROJECT
 16 HADLEY STREET
 LONDON NW1 8SS

TURN Architects llp
 1 DARVILLE ROAD, LONDON N16 7PT
 TEL +447932695660 / +447941076368

SHEET CONTENTS Section A2-A2 - Existing		
INFORMATION		
SCALE 1:50@a3	DRAWING NO.	REVISION
JOB NO. 048	R -106	A