


Existing Basement Plan

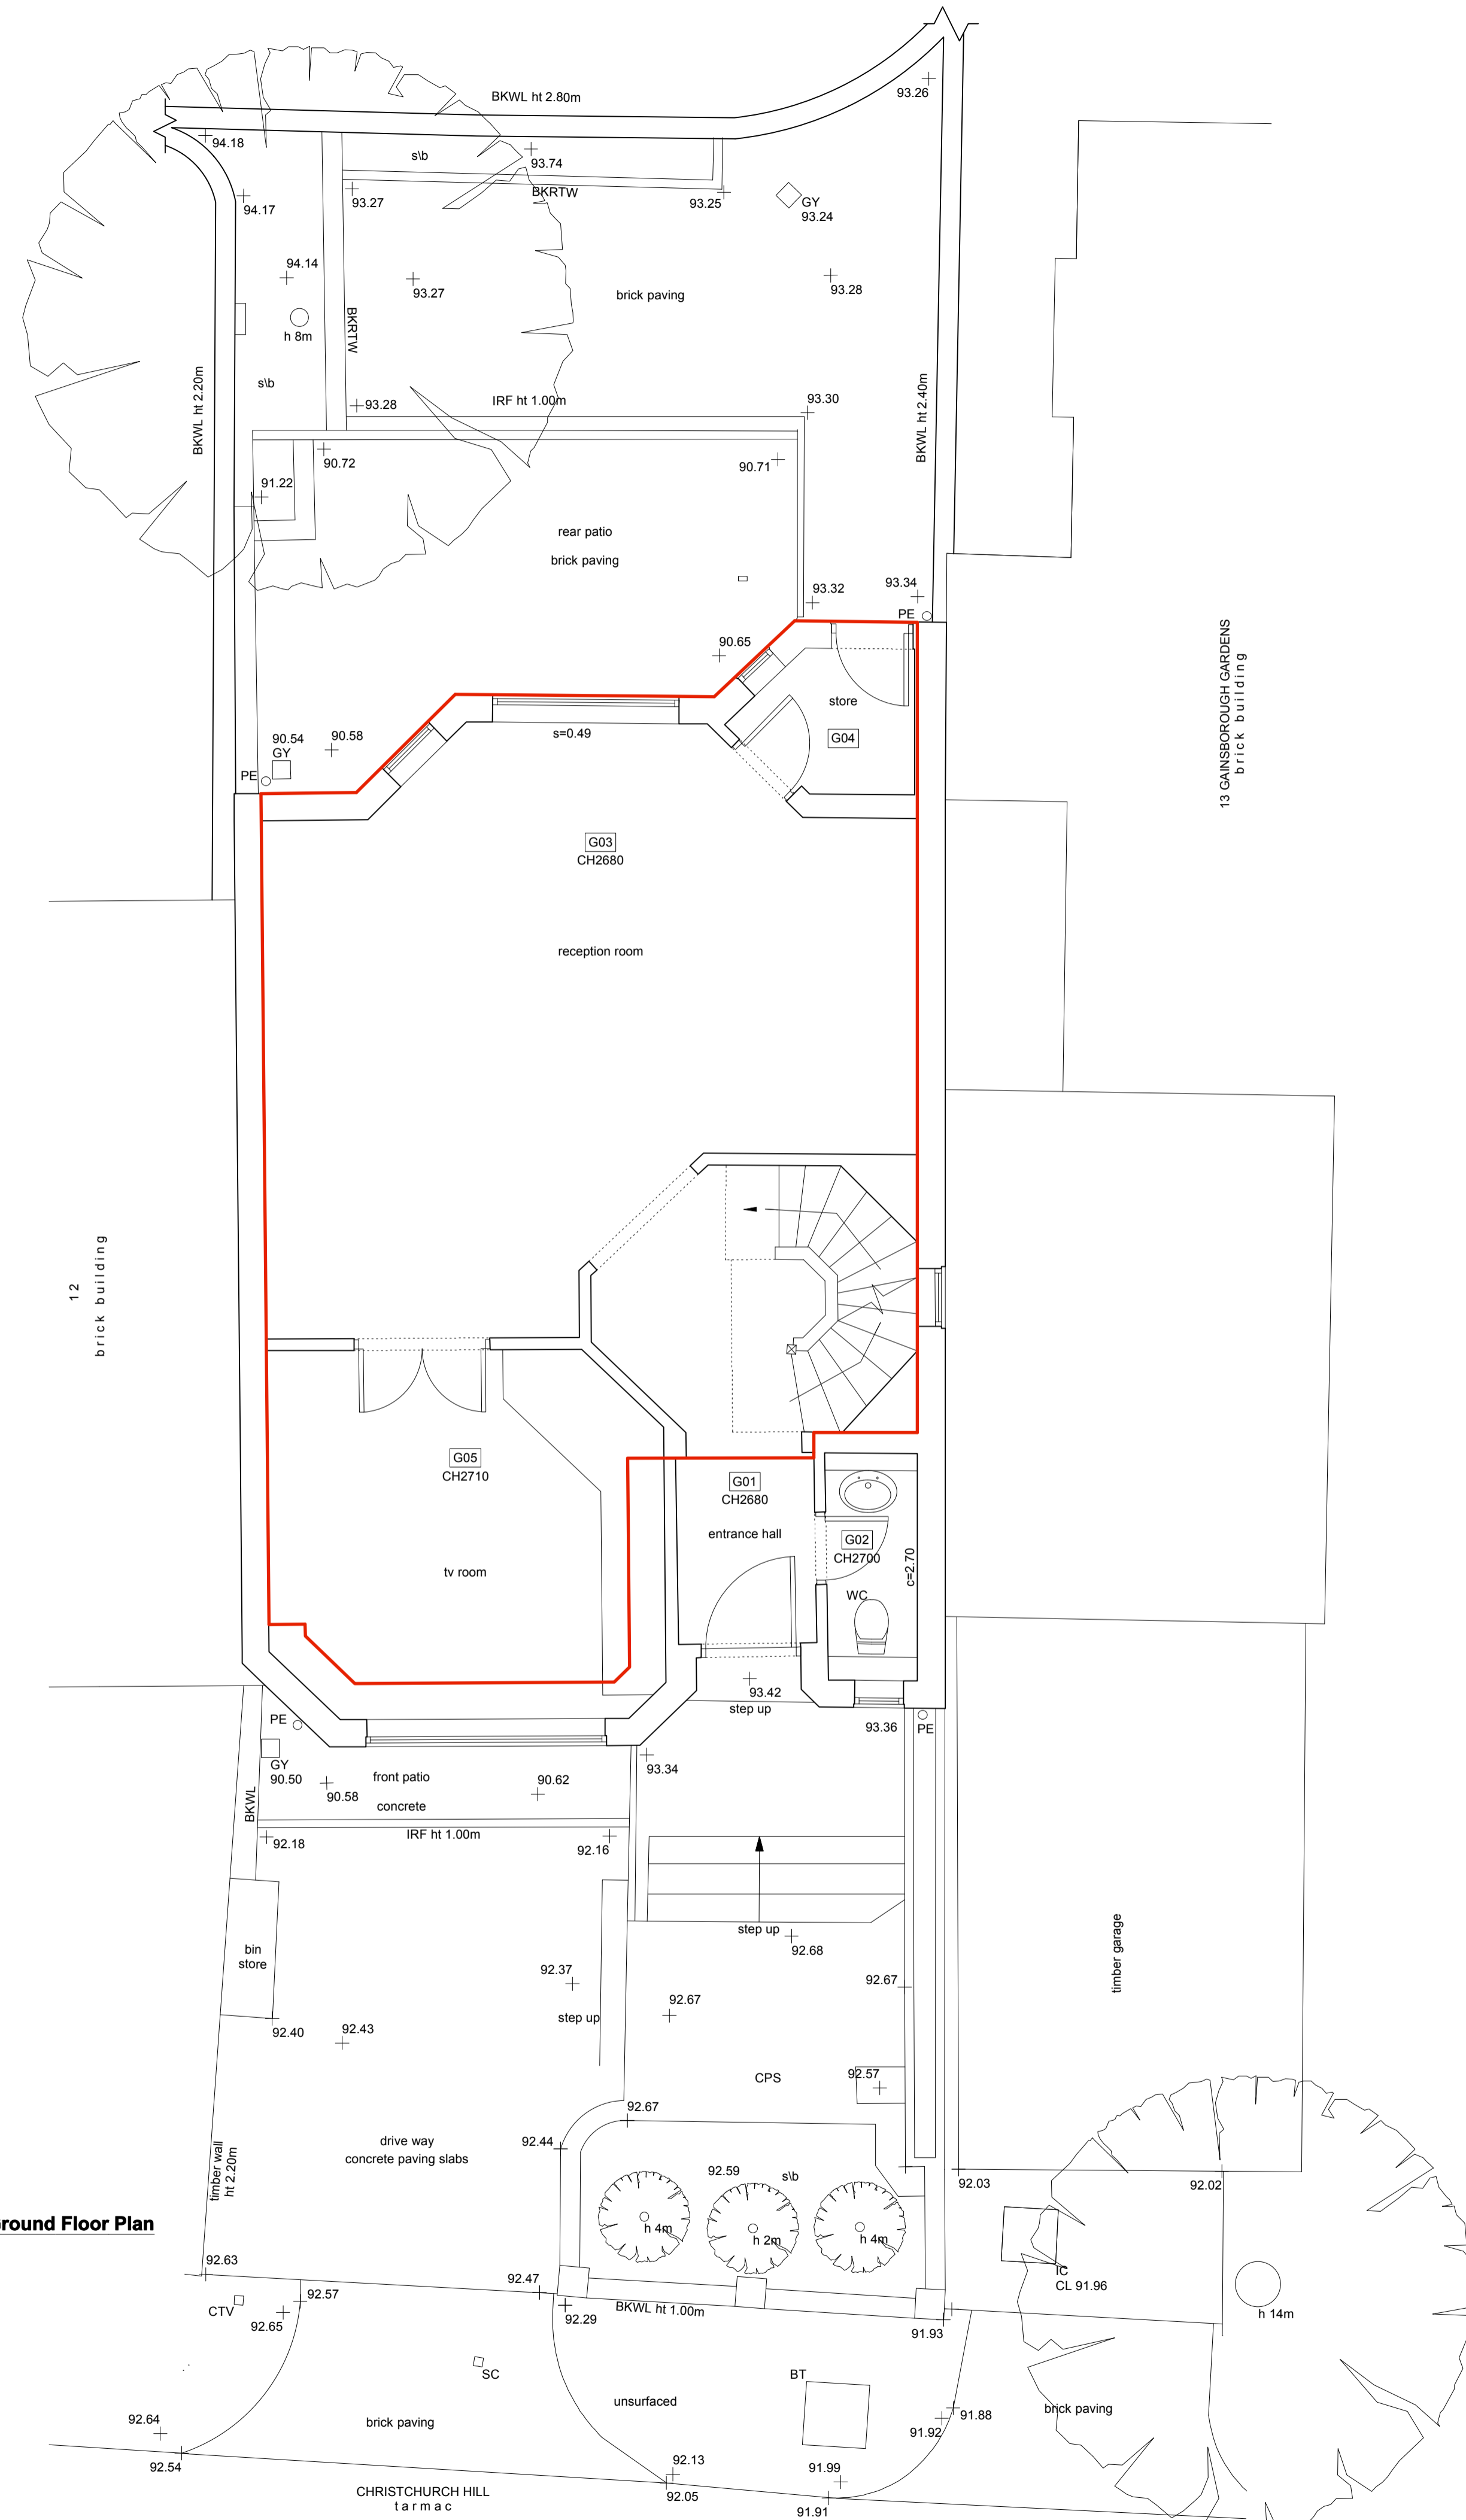

Existing Ground Floor Plan

- Do not scale from this drawing
 - The contractor to check all dimensions on site
 - All discrepancies to be reported to the contract administrator.

NOTES:

— Area to be demolished

PROJECT:	WORK STAGE:
Alteration & Extension 10 Christchurch Hill NW3 1LB	Planning
	JOB No: 1208A
	DATE: 29.01.14
CLIENT:	DRAWN BY:
Mr Nadir Khamissa 10 Christchurch Hill London NW3 1LB	AG
	CHECKED BY: AP
	SCALE: 1:100@A1
DRAWING TITLE:	DRAWING No:
Existing Basement & Ground Floor Plan Areas To Be Demolished	PL_SK001
	REVISION No: N/A
	Issue to: CL