




01/P208 Proposed Basement Plan

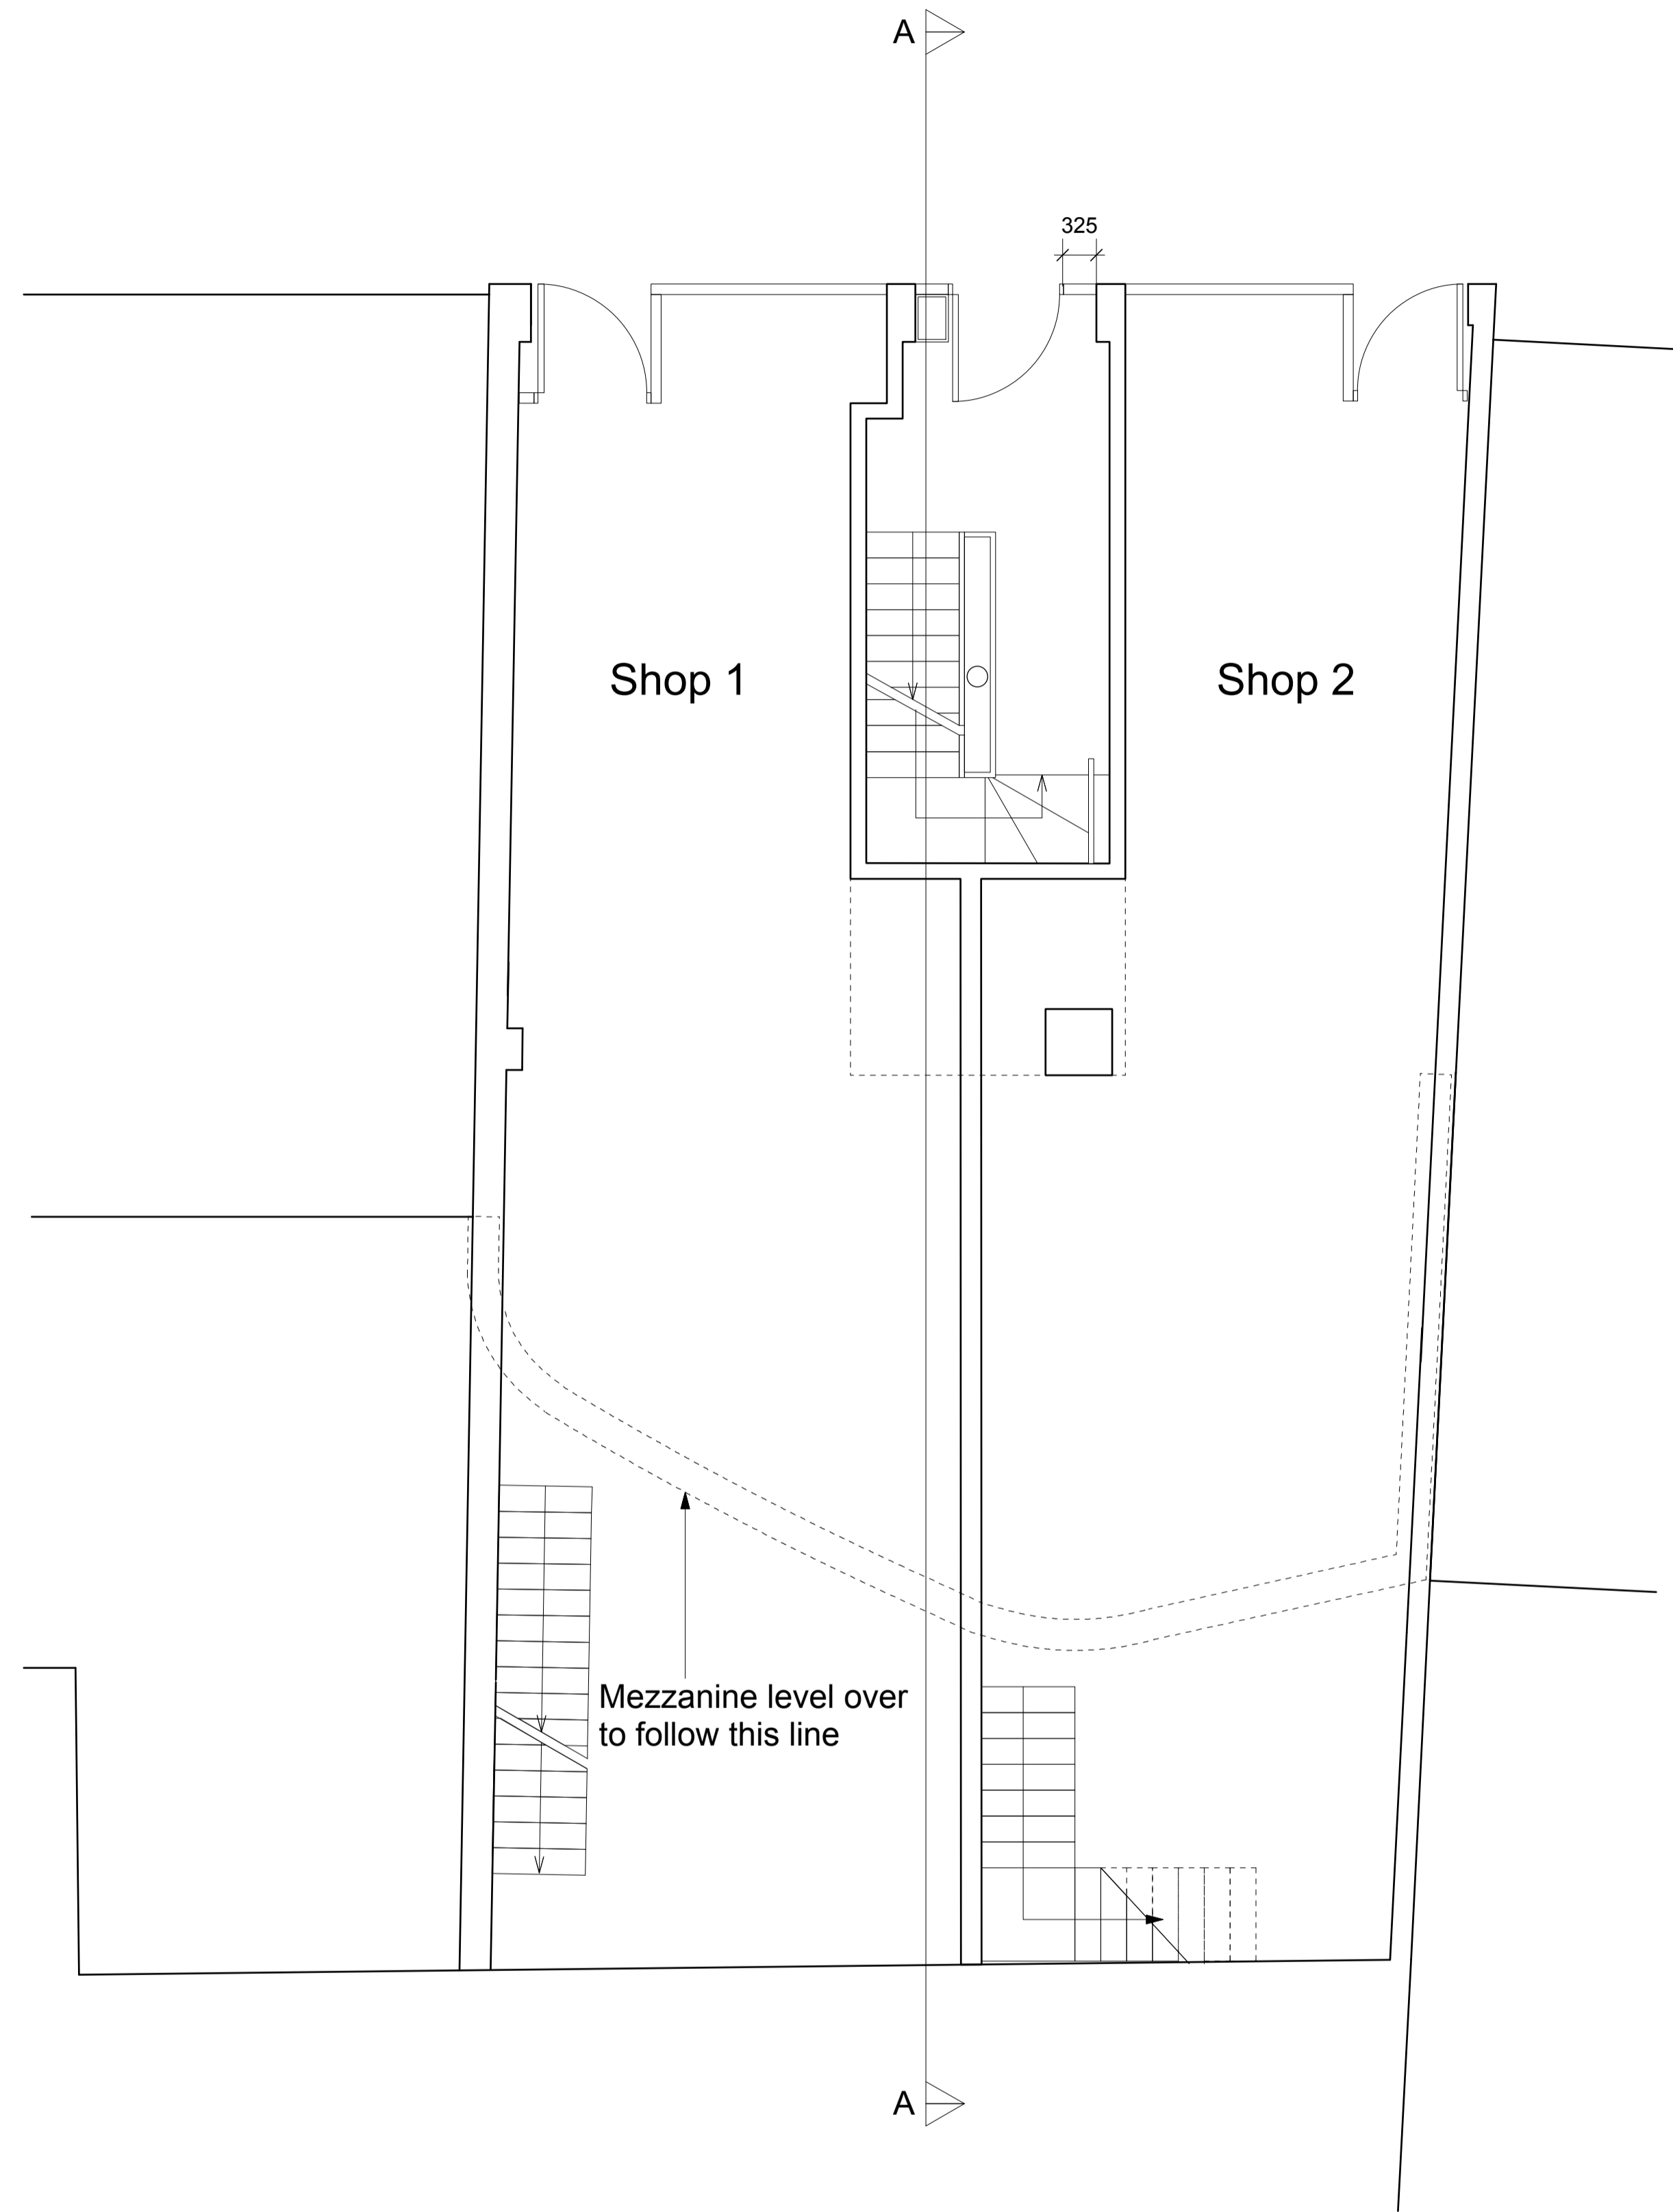


02/P208 Proposed Ground Floor Plan



Notes

© Copyright Reserved Inglis Badrashi Ltd

Key

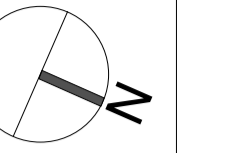

PLANNING

Revisions

ibla 11 Wells Mews London W1T 3HD
 1 020 7580 8808 f 020 7636 9951
 www.ibla.uk.com postroom@ibla.uk.com

Client
Intereuropean Properties S.A.

Project
96 Leather Lane EC1N 7TX


Drawing
Approved Plans 1

Date
June 2012

Scale
1:50 at A1
1:100 at A3

Drawn by
JB


Ref.
753 P208

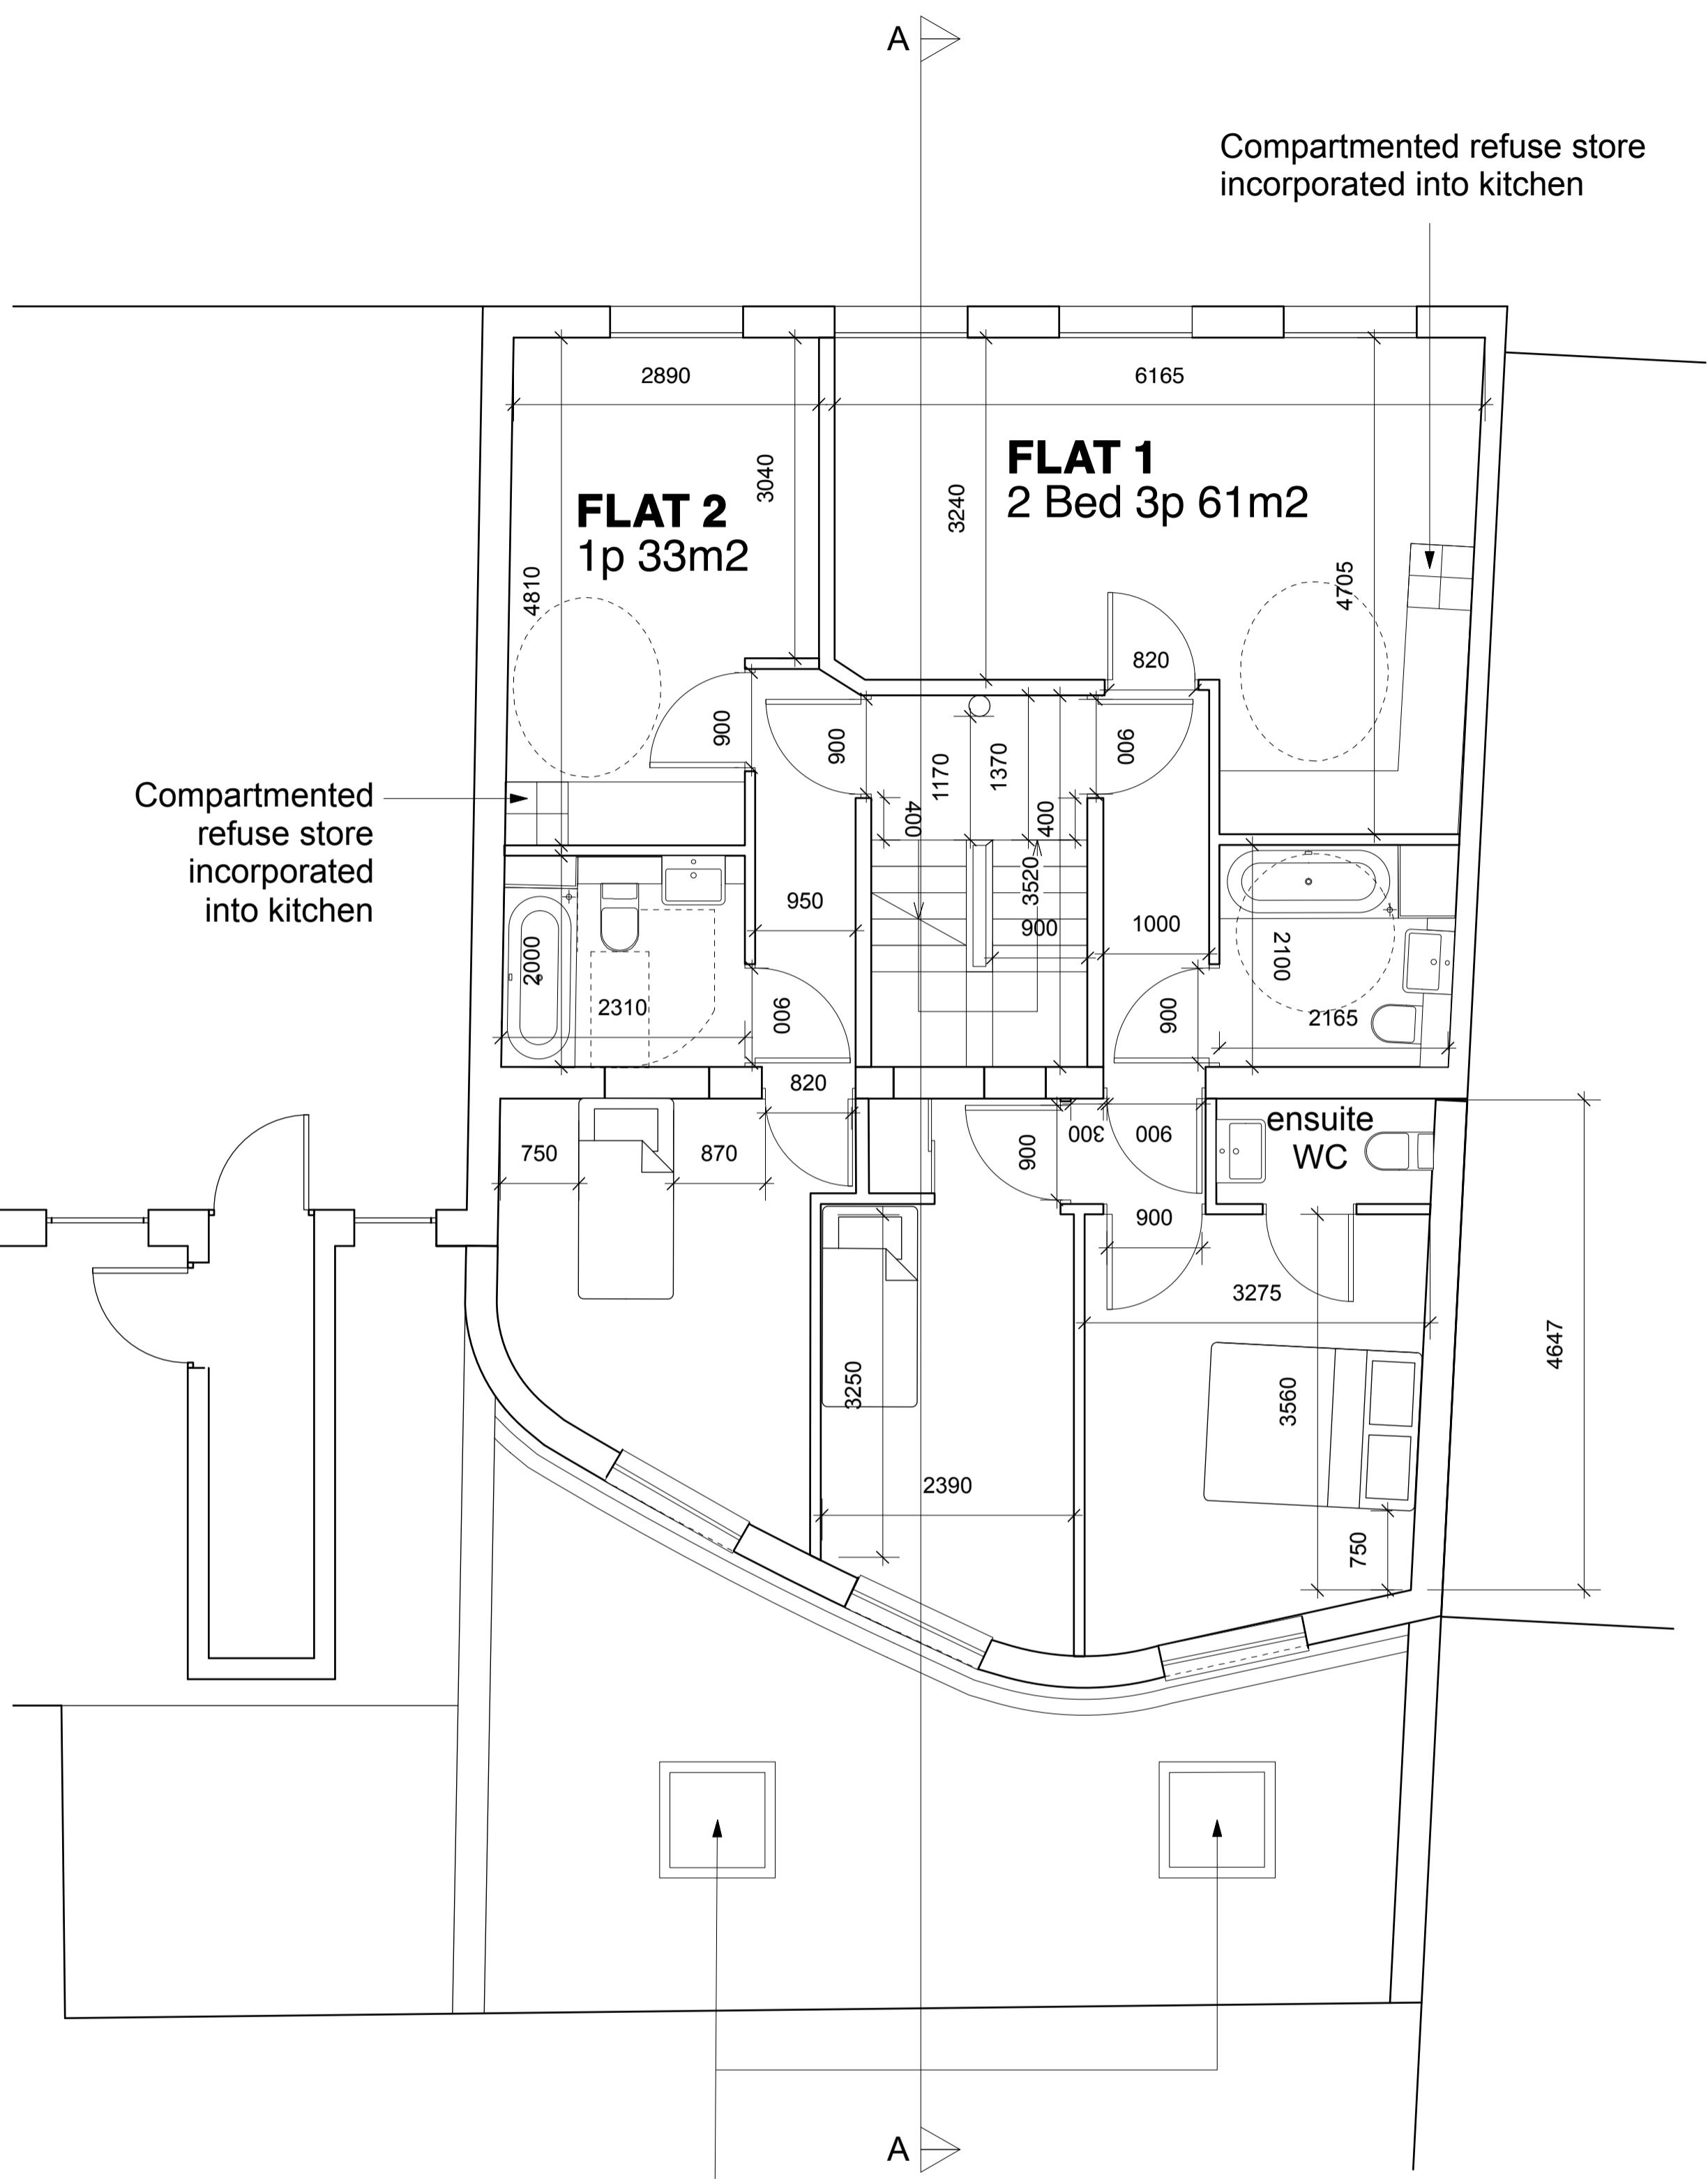

01/P209 Proposed First Floor Plan



02/P209 Proposed Second Floor Plan

 

PLANNING

Revisions

ibla 11 Wells Mews London W1T 3HD
 1 020 7580 8808 f 020 7636 9951
 www.ibla.uk.com postroom@ibla.uk.com

Client **Intereuropean Properties S.A.**


Project **96 Leather Lane EC1N 7TX**

Drawing **Approved Plans 2**

Date **June 2012**

Scale **1:50 at A1**
1:100 at A3 Drawn by **JB**

Ref. **753 P209**

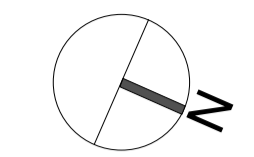

PLANNING

Revisions

ibla 11 Wells Mews London W1T 3HD
t 020 7580 8808 f 020 7636 9951
www.ibla.uk.com postroom@ibla.uk.com

Client
Intereuropean Properties S.A.

Project
96 Leather Lane EC1N 7TX

Drawing
Approved Plans 3



Date
June 2012

Scale
1:50 at A1
1:100 at A3


Drawn by
JB

Ref.


753 P210

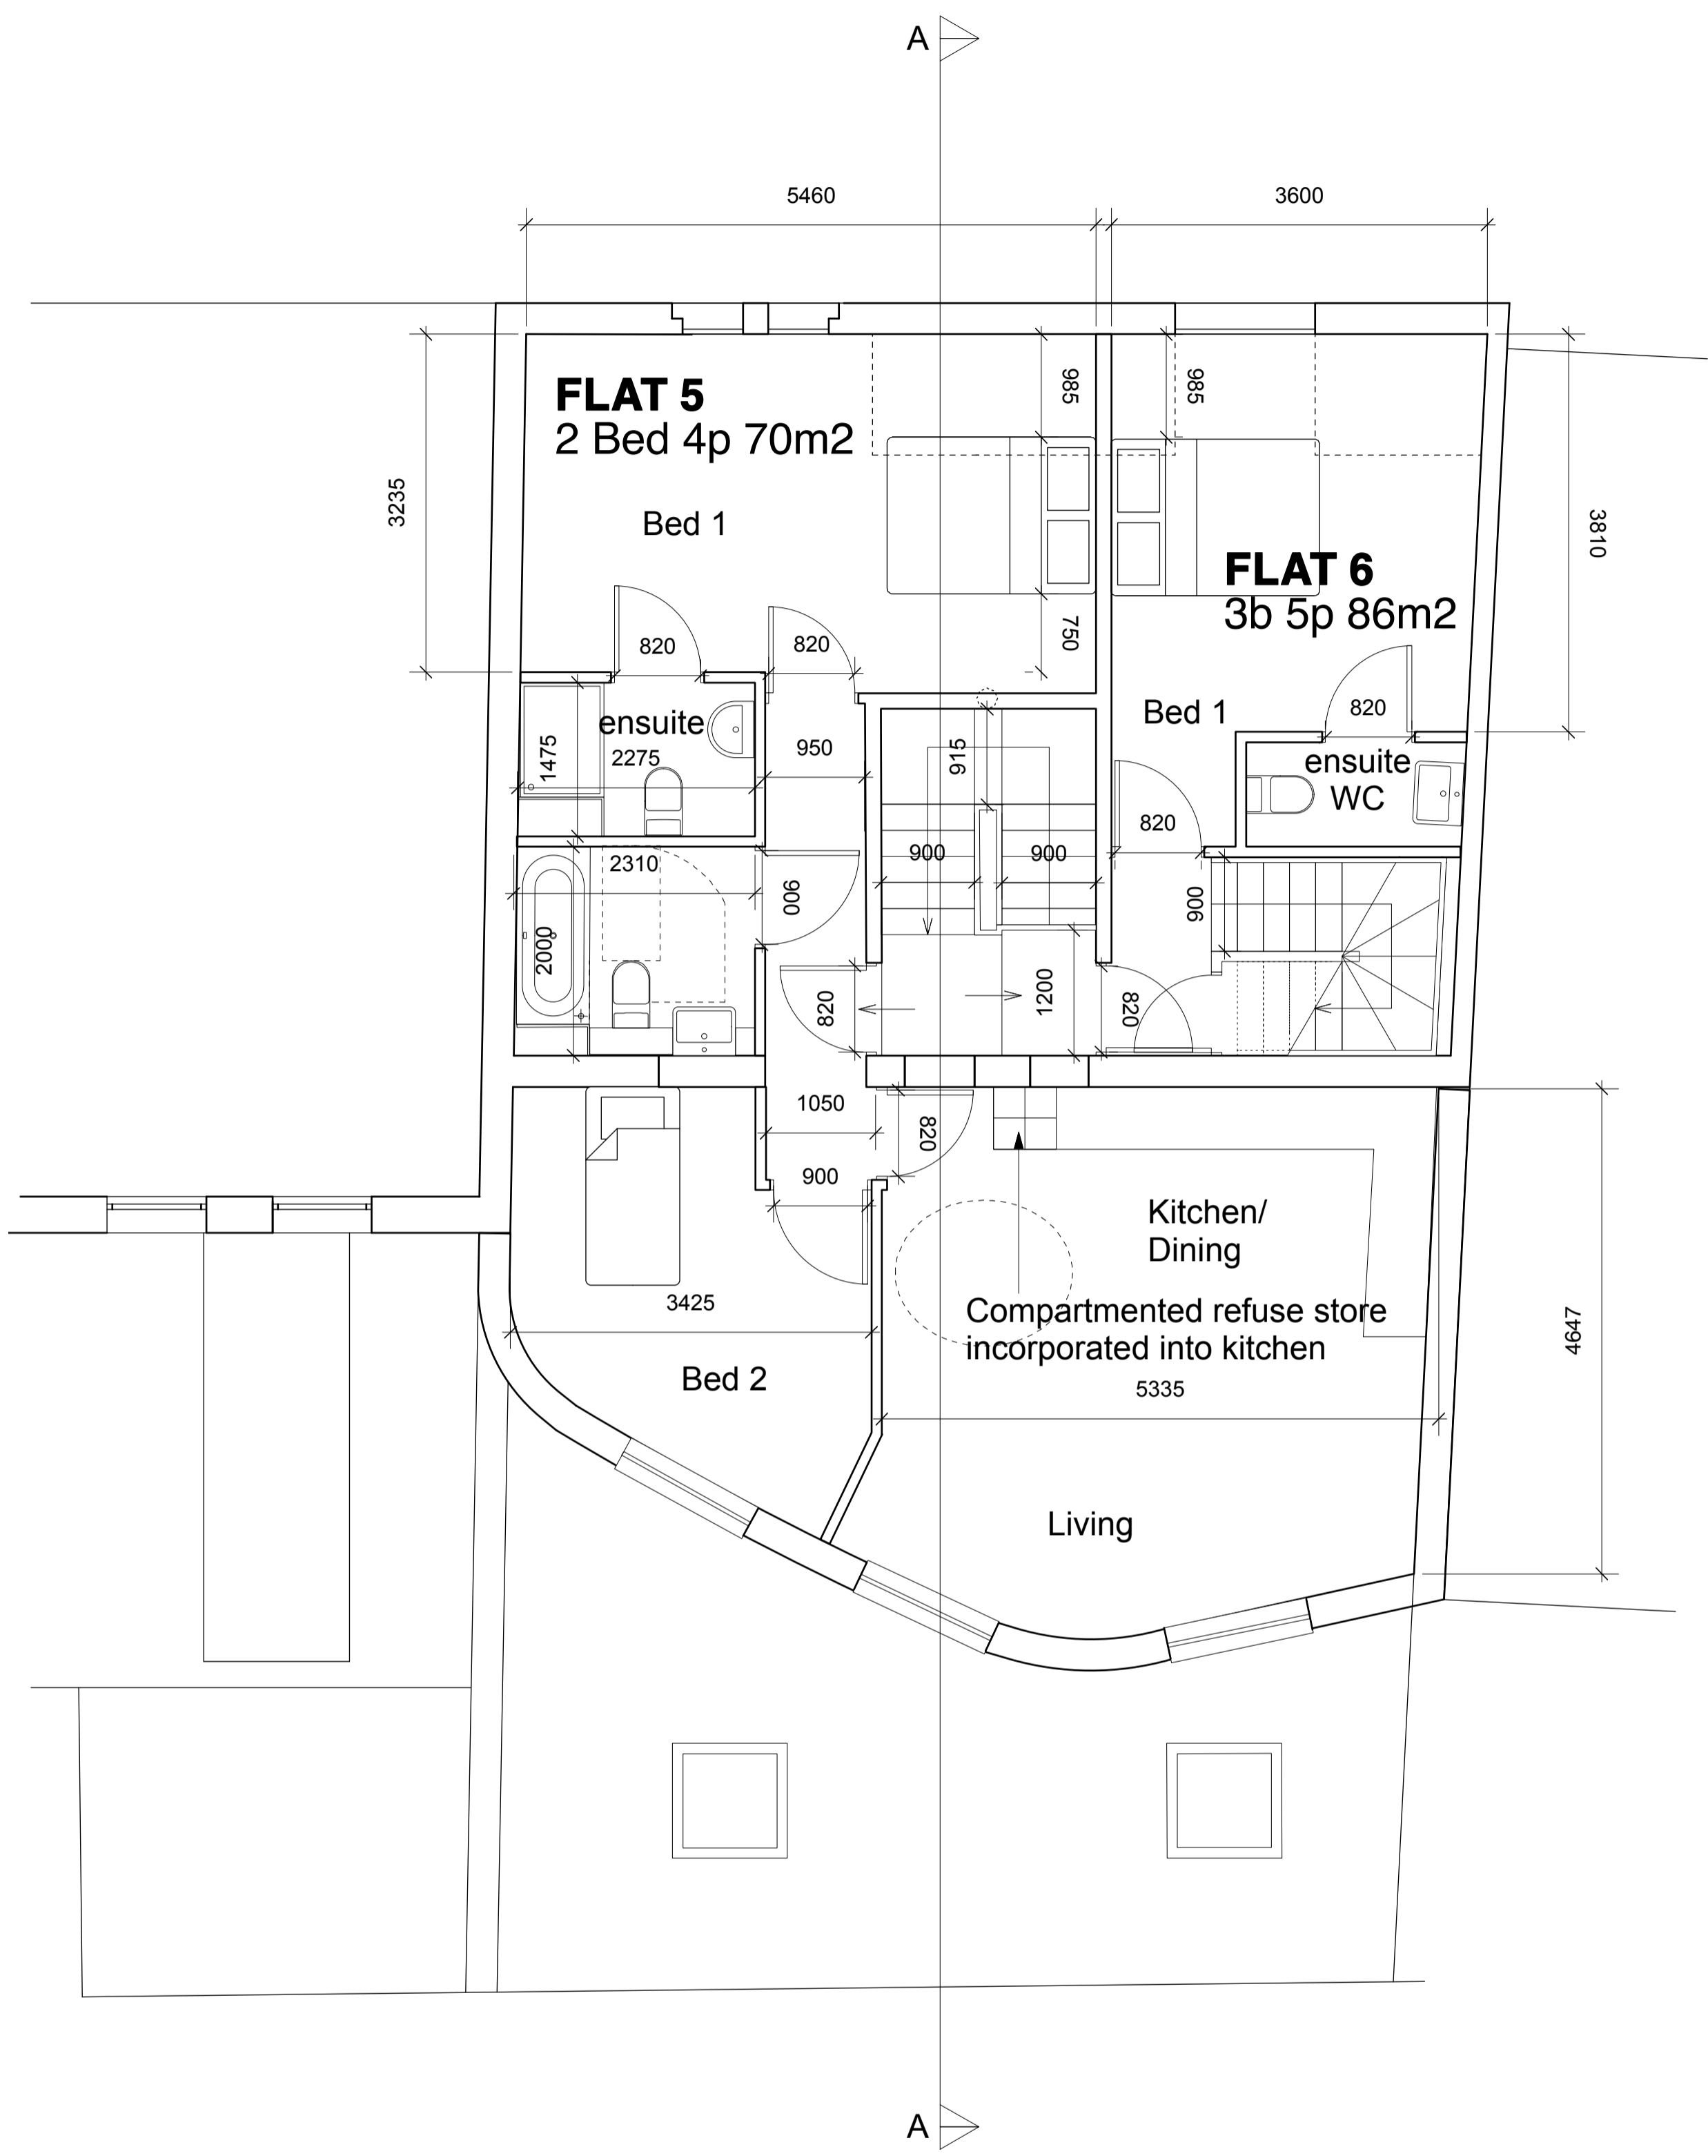 

01/P210 Proposed Third Floor Plan

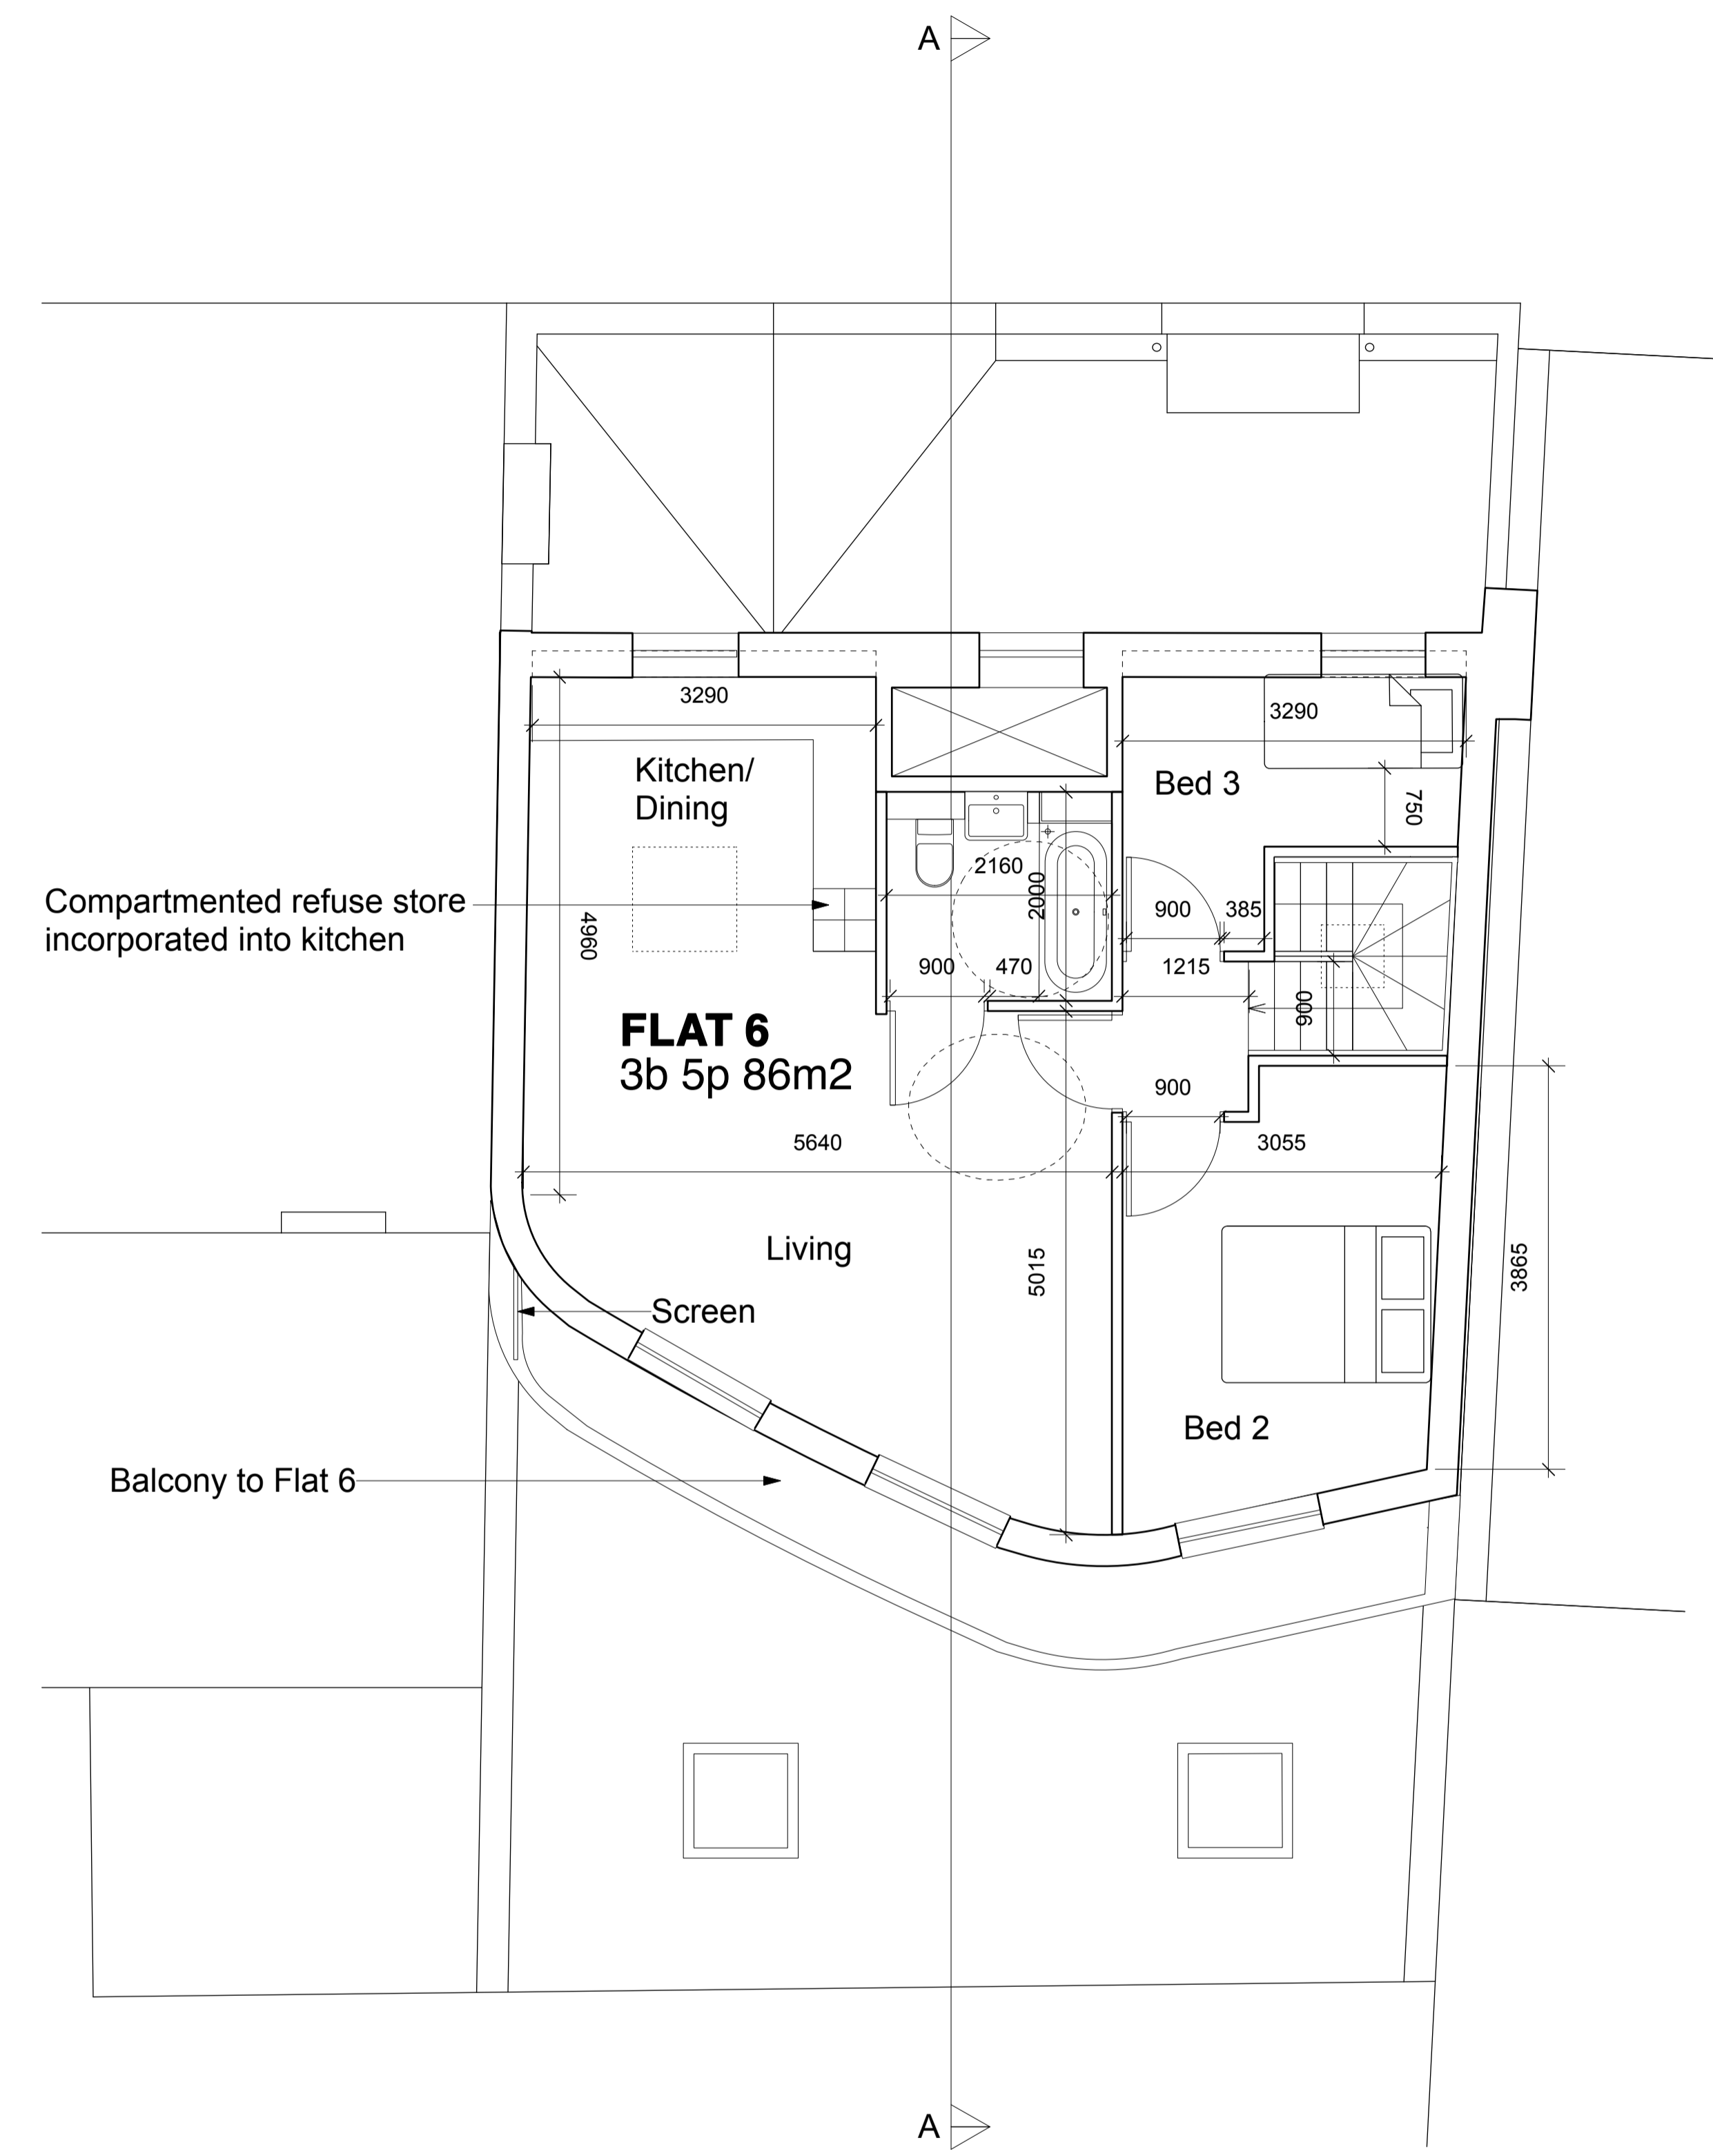

02/P210 Proposed Fourth Floor Plan

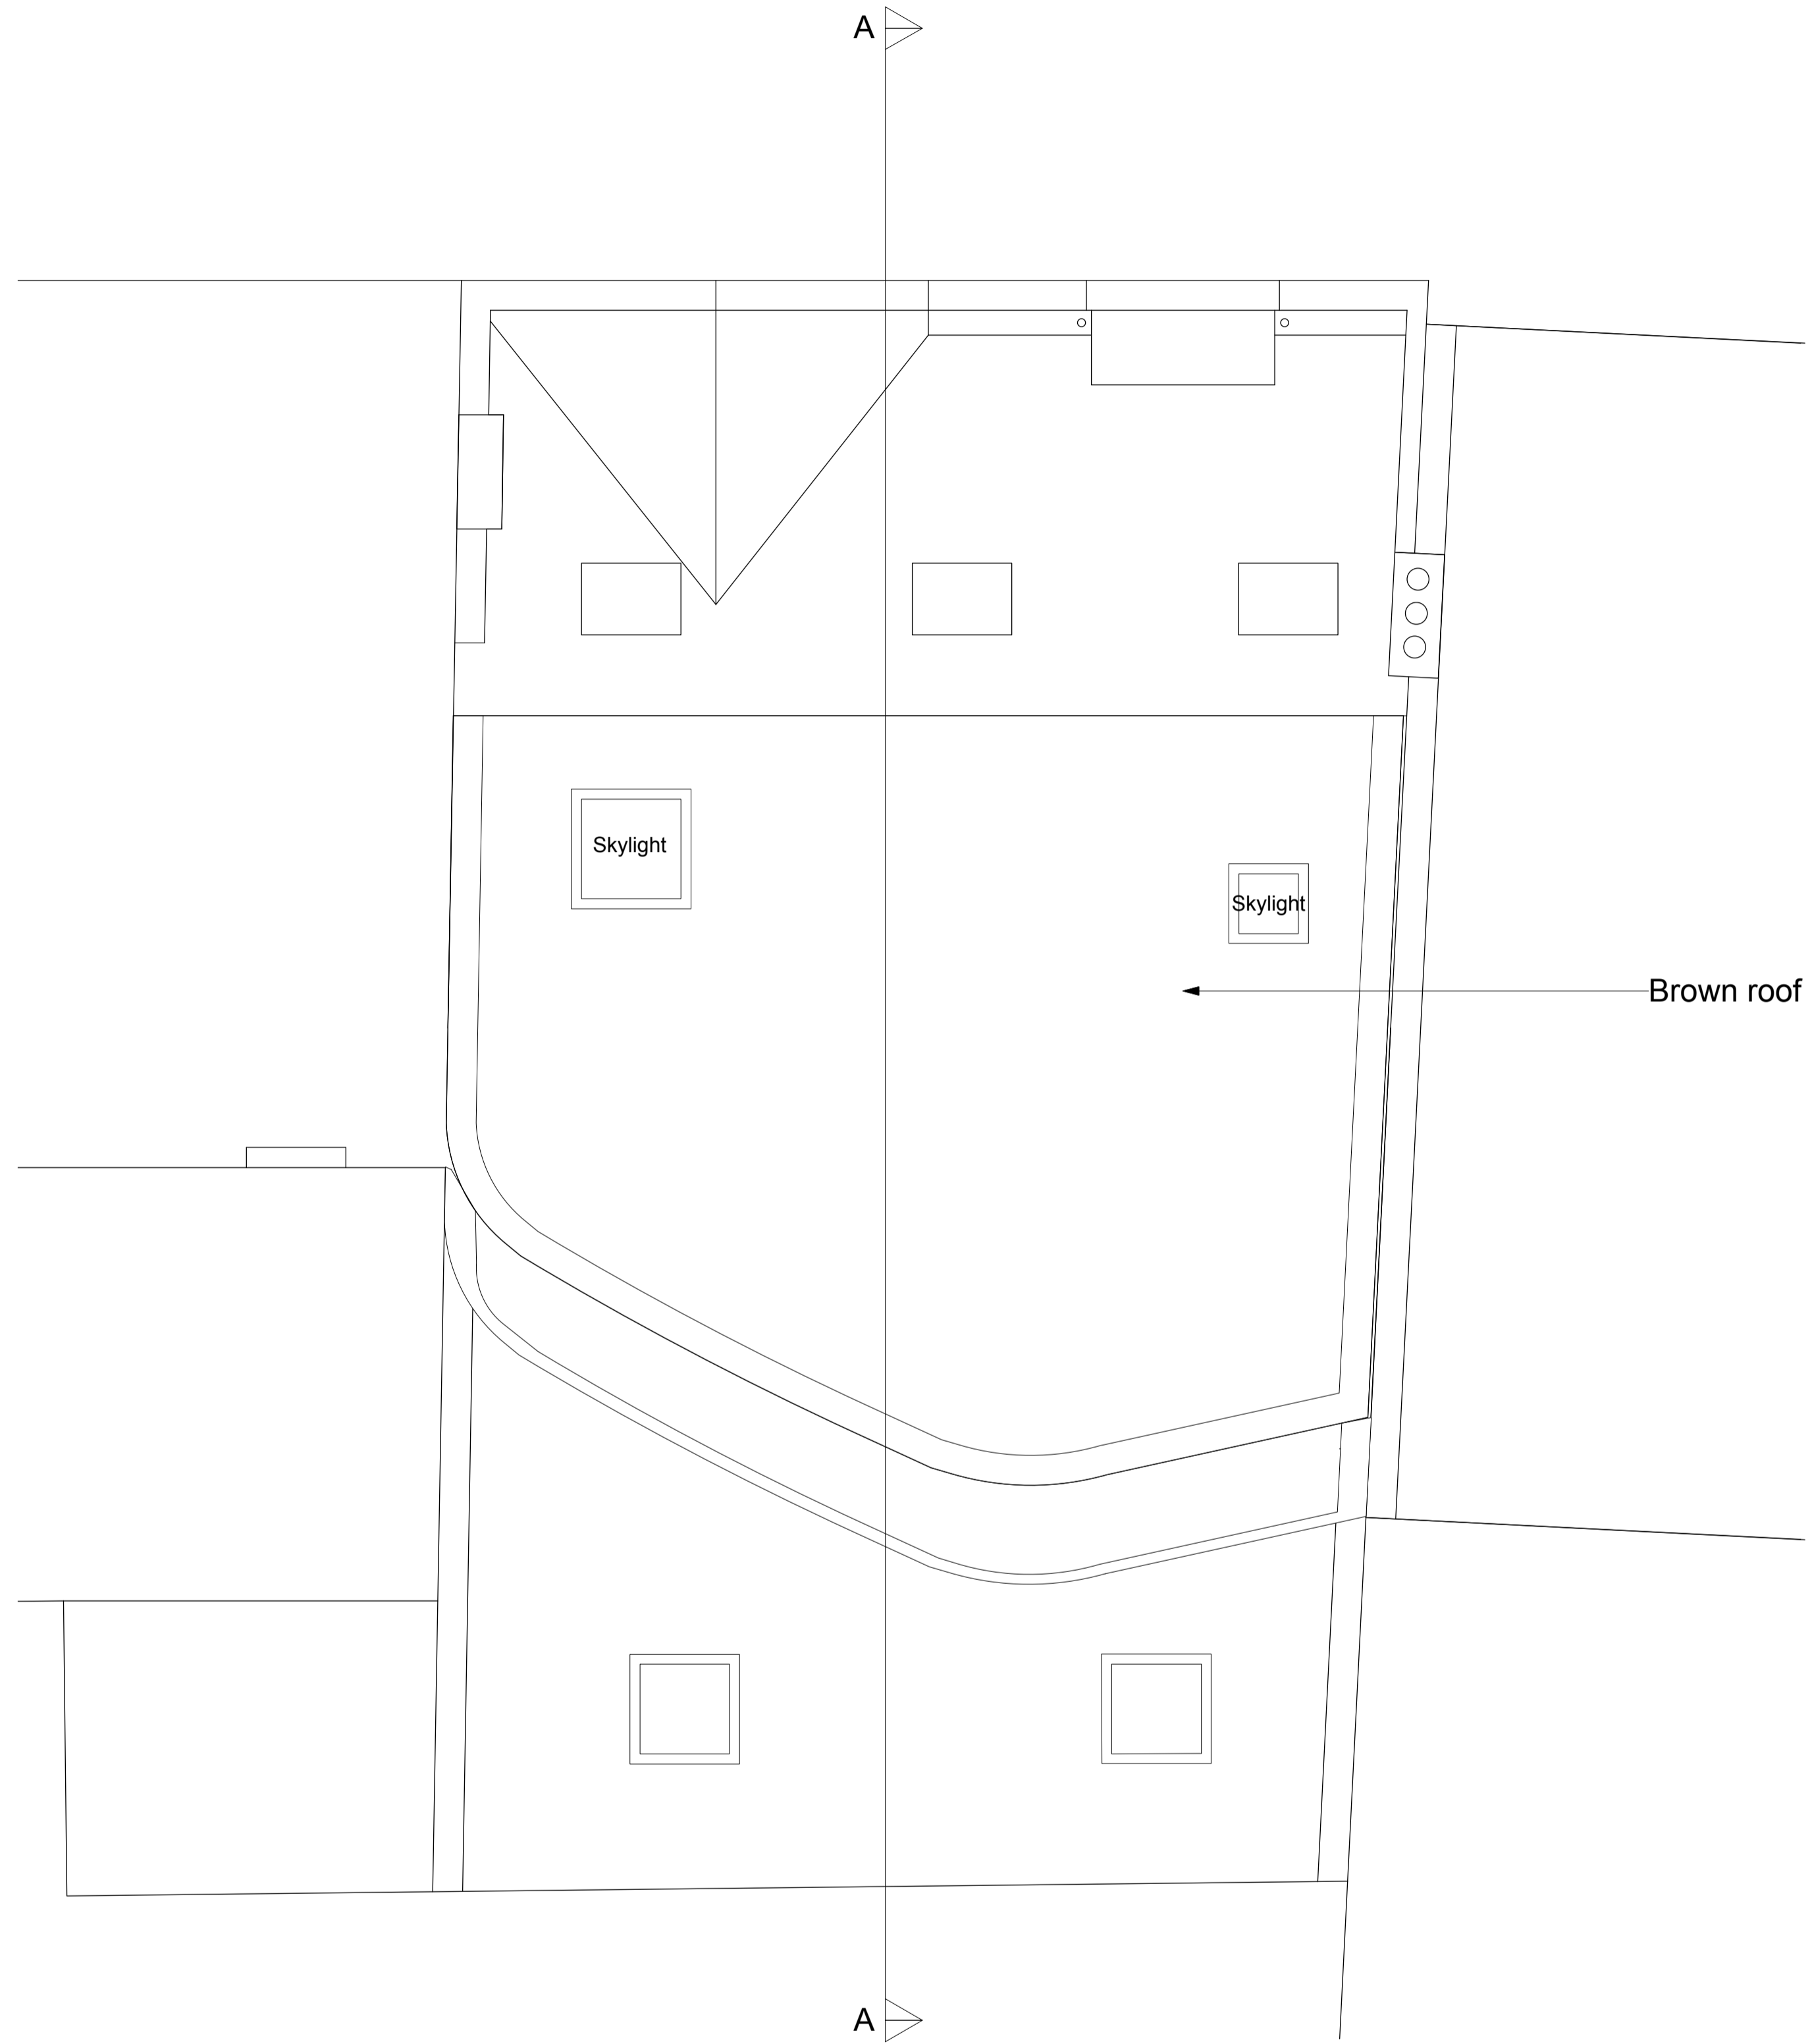

01/P211 Proposed Roof Plan

Notes

© Copyright Reserved Inglis Badrashi Ltd

Key

PLANNING

Revisions

ibla 11 Wells Mews London W1T 3HD
 1 020 7580 8808 f 020 7636 9951
 www.ibla.uk.com postroom@ibla.uk.com

Client
Intereuropean Properties S.A.

Project
96 Leather Lane EC1N 7TX

Drawing
Approved Roof Plan

Date
June 2012

Scale
1:50 at A1
1:100 at A3

Drawn by
JB

Ref.
753 P211





01/P212 Proposed Front Elevation

Notes

© Copyright Reserved Inglis Badrashi Ltd

Key

PLANNING

Revisions

ibla 11 Wells Mews London W1T 3HD
 1 020 7580 8808 f 020 7636 9951
 www.ibla.uk.com postroom@ibla.uk.com

Client
Intereuropean Properties S.A.

Project
96 Leather Lane EC1N 7TX

Drawing
Approved Front Elevation


Date
June 2012

Scale
1:50 at A1
1:100 at A3


Drawn by
JB

Ref.
753 P212



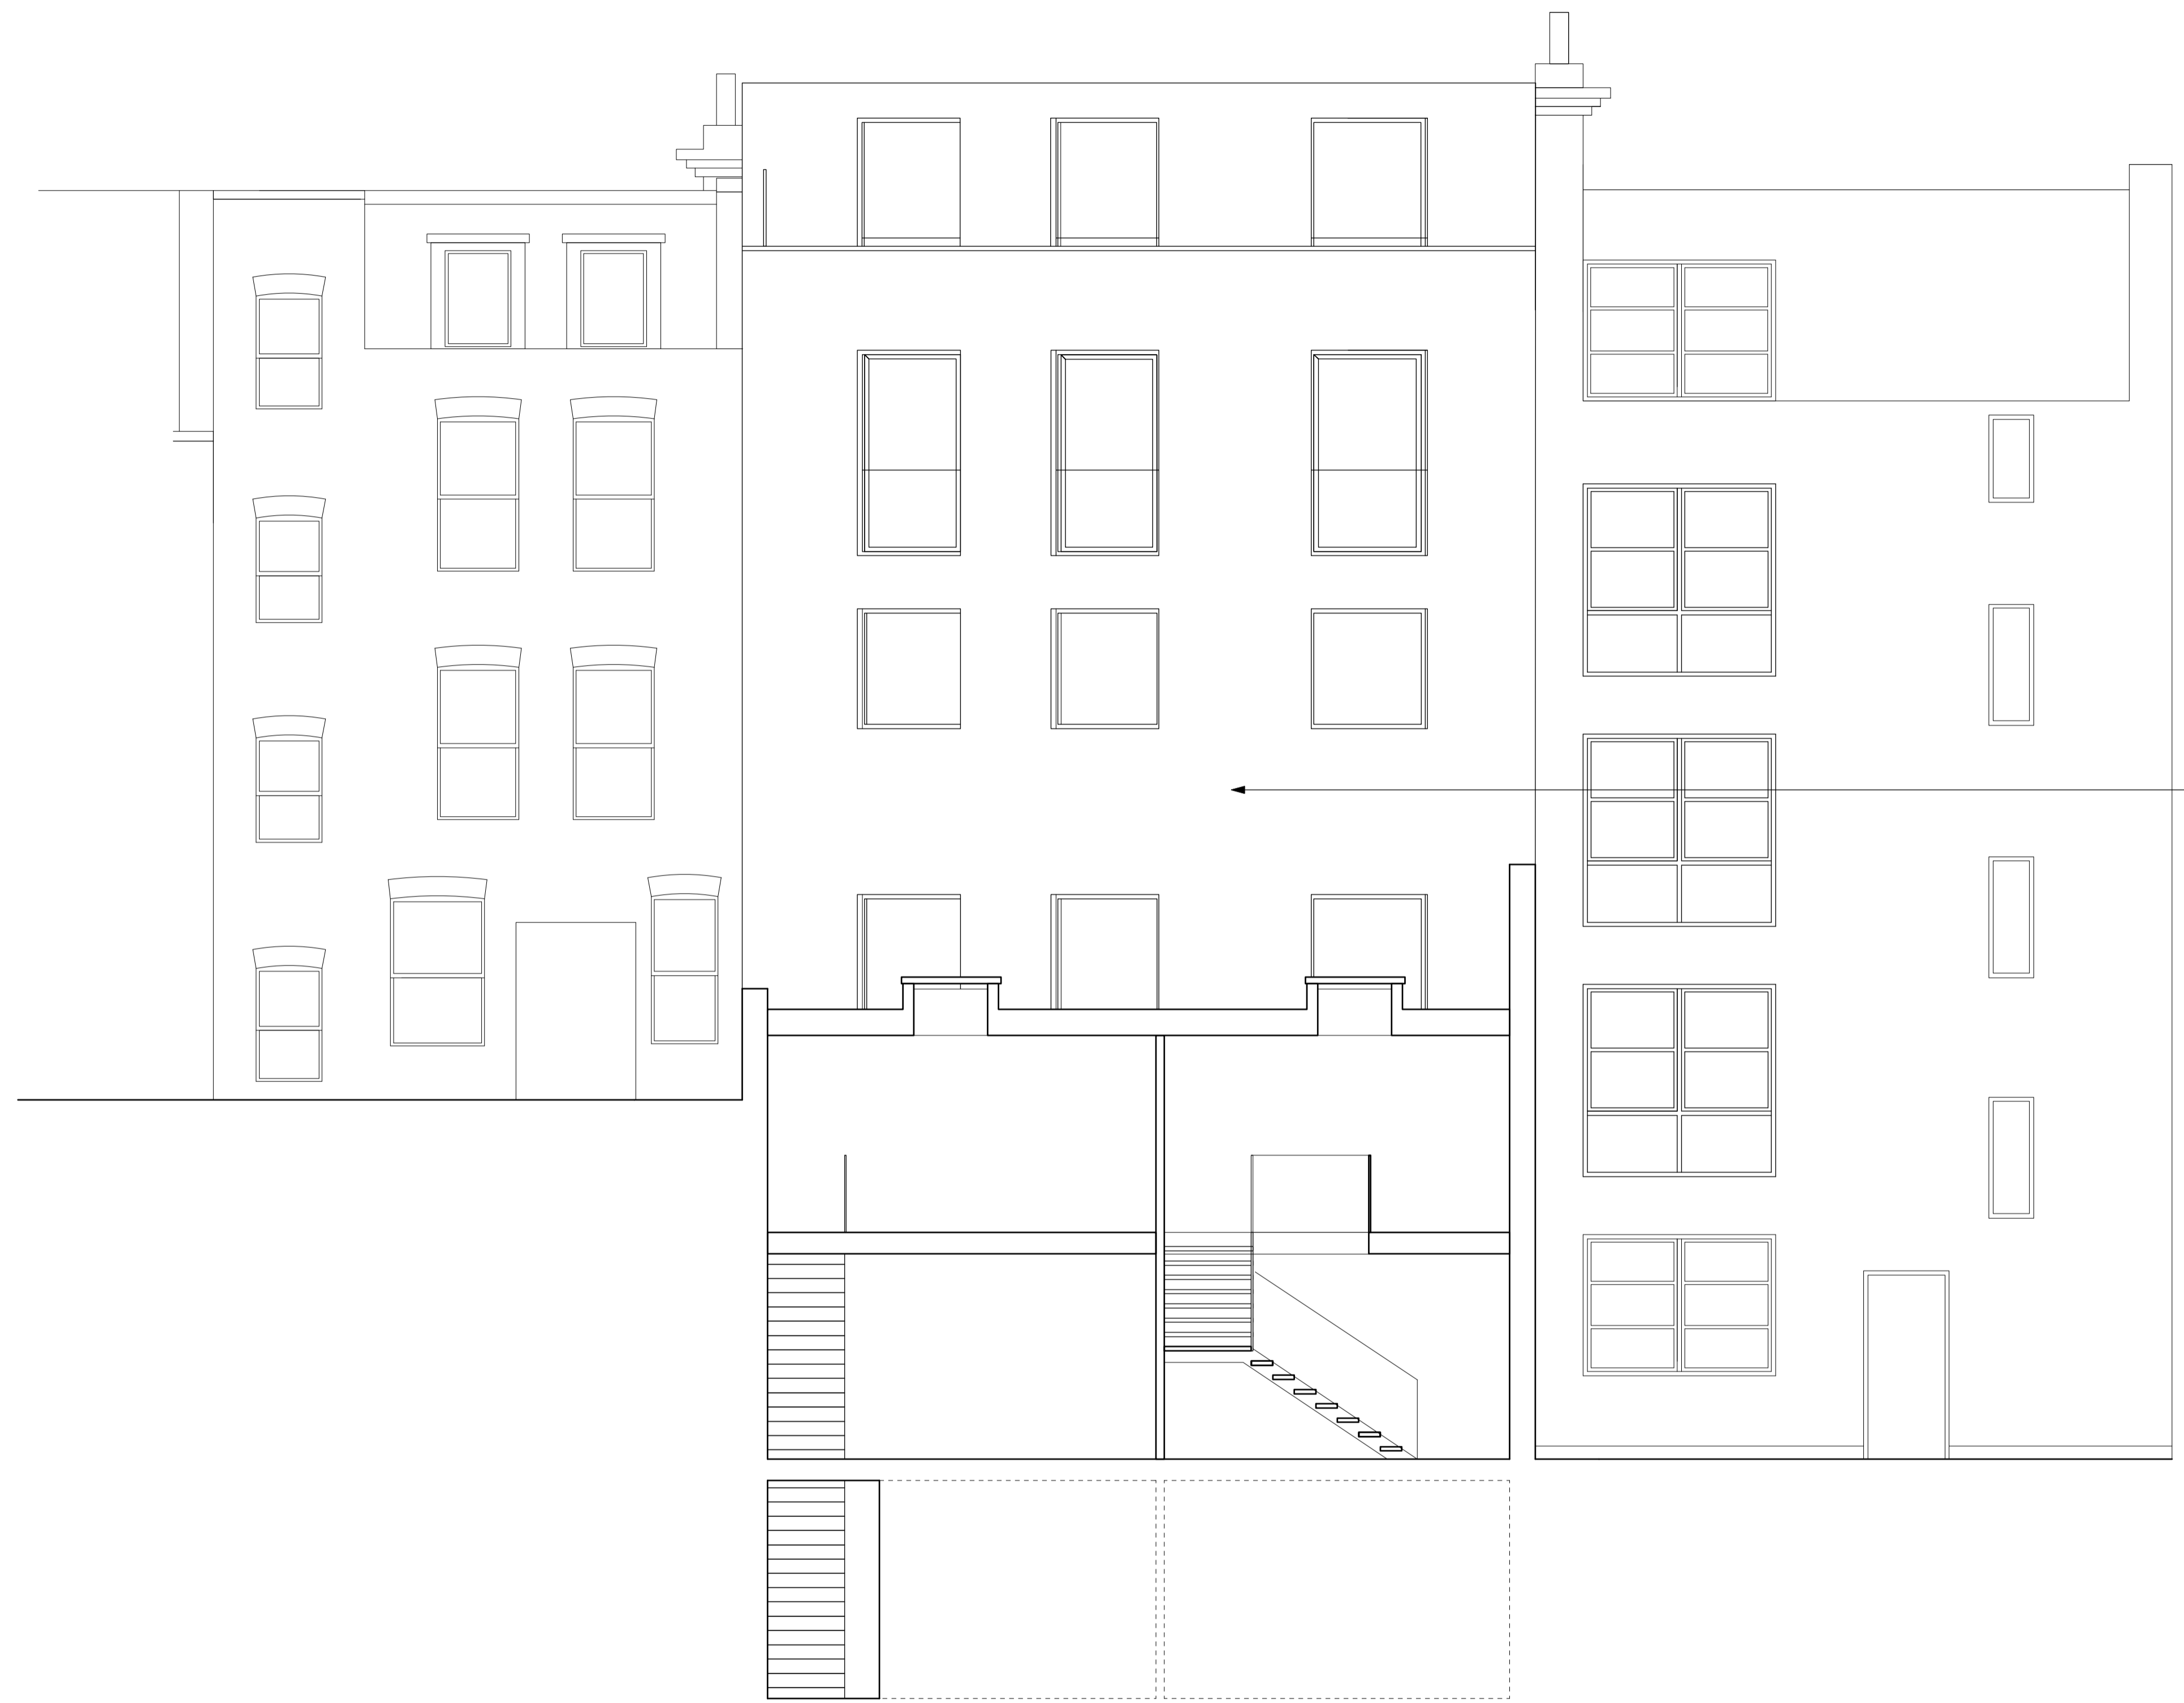

01/P213 Proposed Rear Elevation

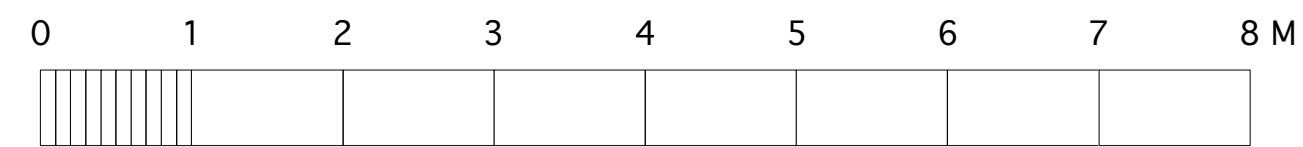

Notes

© Copyright Reserved Inglis Badrashi Ltd

Key

PLANNING

Revisions

ibla 11 Wells Mews London W1T 3HD
 1 020 7580 8808 f 020 7636 9951
 www.ibla.uk.com postroom@ibla.uk.com

Client **Intereuropean Properties S.A.**


Project **96 Leather Lane EC1N 7TX**

Drawing **Approved Rear Elevation**


Date **June 2012**

Scale **1:50 at A1** Drawn by **JB**
1:100 at A3

Ref. **753 P213**

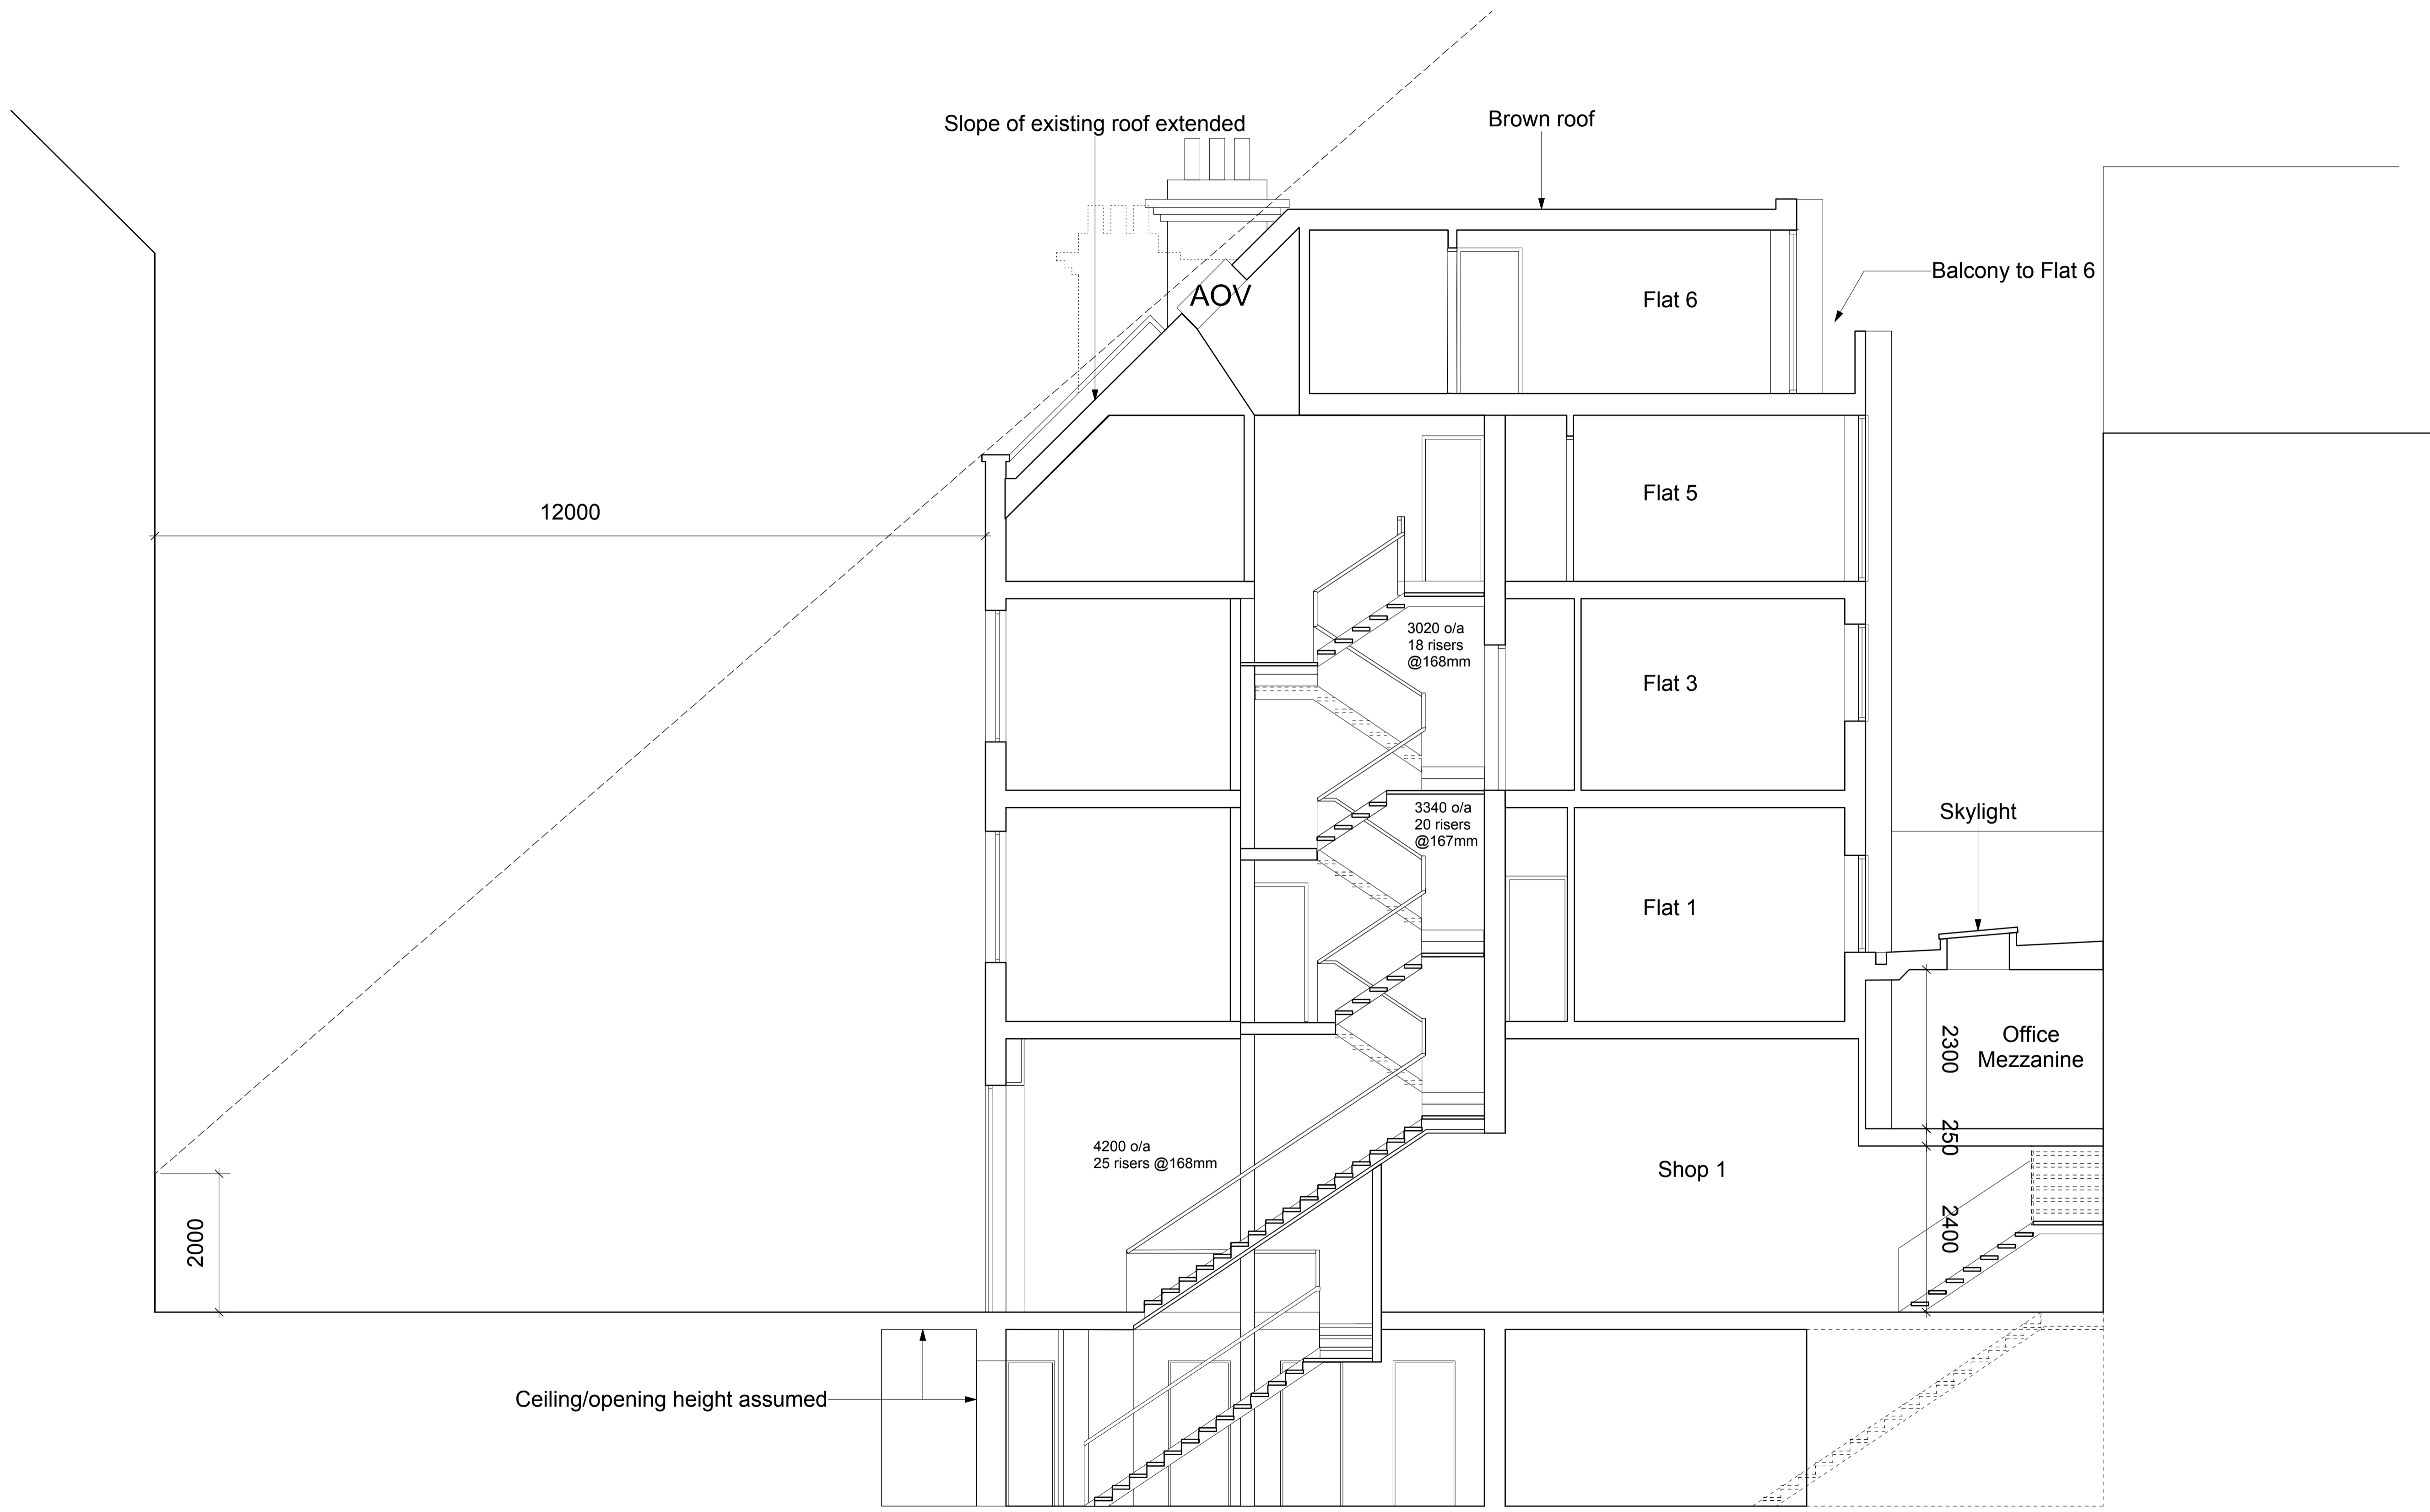

01/P214 Proposed Section AA

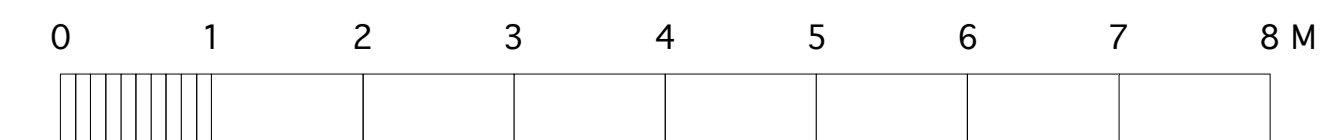

Notes

© Copyright Reserved Inglis Badrashi Ltd

Key

PLANNING

Revisions

ibla 11 Wells Mews London W1T 3HD
 1 020 7580 8808 f 020 7636 9951
 www.ibla.uk.com postroom@ibla.uk.com

Client
Intereuropean Properties S.A.

Project
96 Leather Lane EC1N 7TX


Drawing
Approved Section AA

Date
June 2012

Scale
1:50 at A1
1:100 at A3

Drawn by
JB

Ref.
753 P214

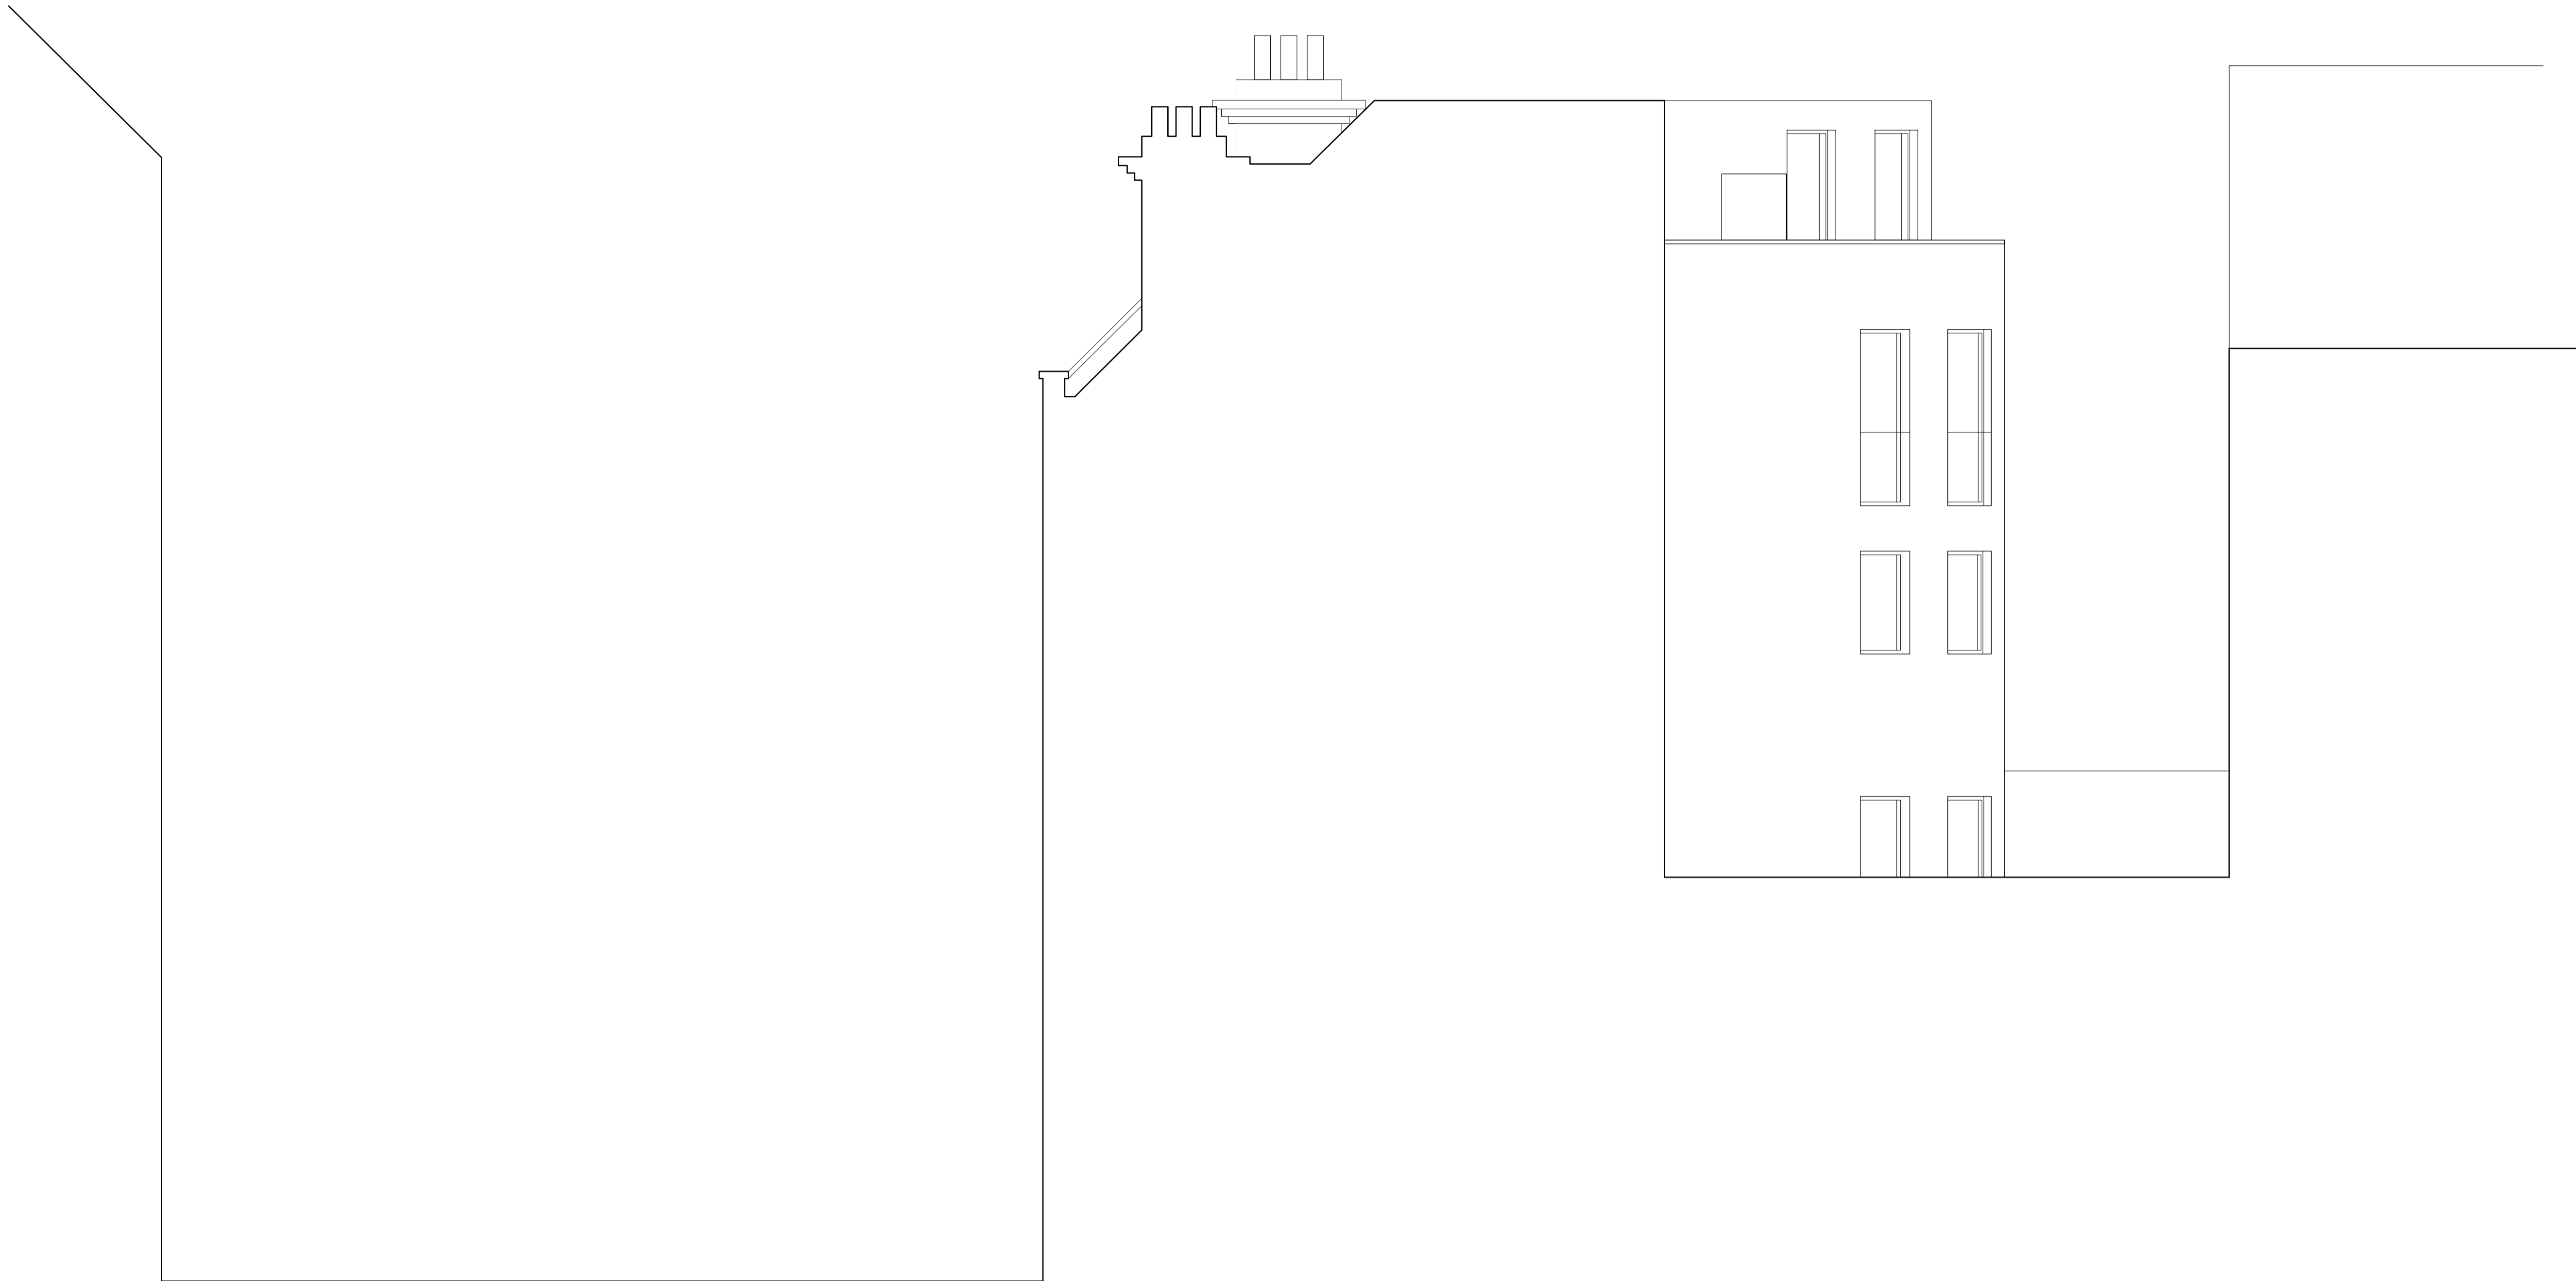

01/P215 proposed Side Elevation

Notes

© Copyright Reserved Inglis Badrashi Ltd

Key

PLANNING

Revisions

ib|a 11 Wells Mews London W1T 3HD
t 020 7580 8808 f 020 7636 9951
www.iba.uk.com postroom@iba.uk.com

Client
**Intereuropean
Properties S.A.**

Project
96 Leather Lane EC1N 7TX

Drawing
Approved Side Elevation

Date
October 2012

Scale
**1:50 at A1
1:100 at A3**

Drawn by
JM

Ref.
753 P215

