


Existing Ground Floor




Proposed Ground Floor

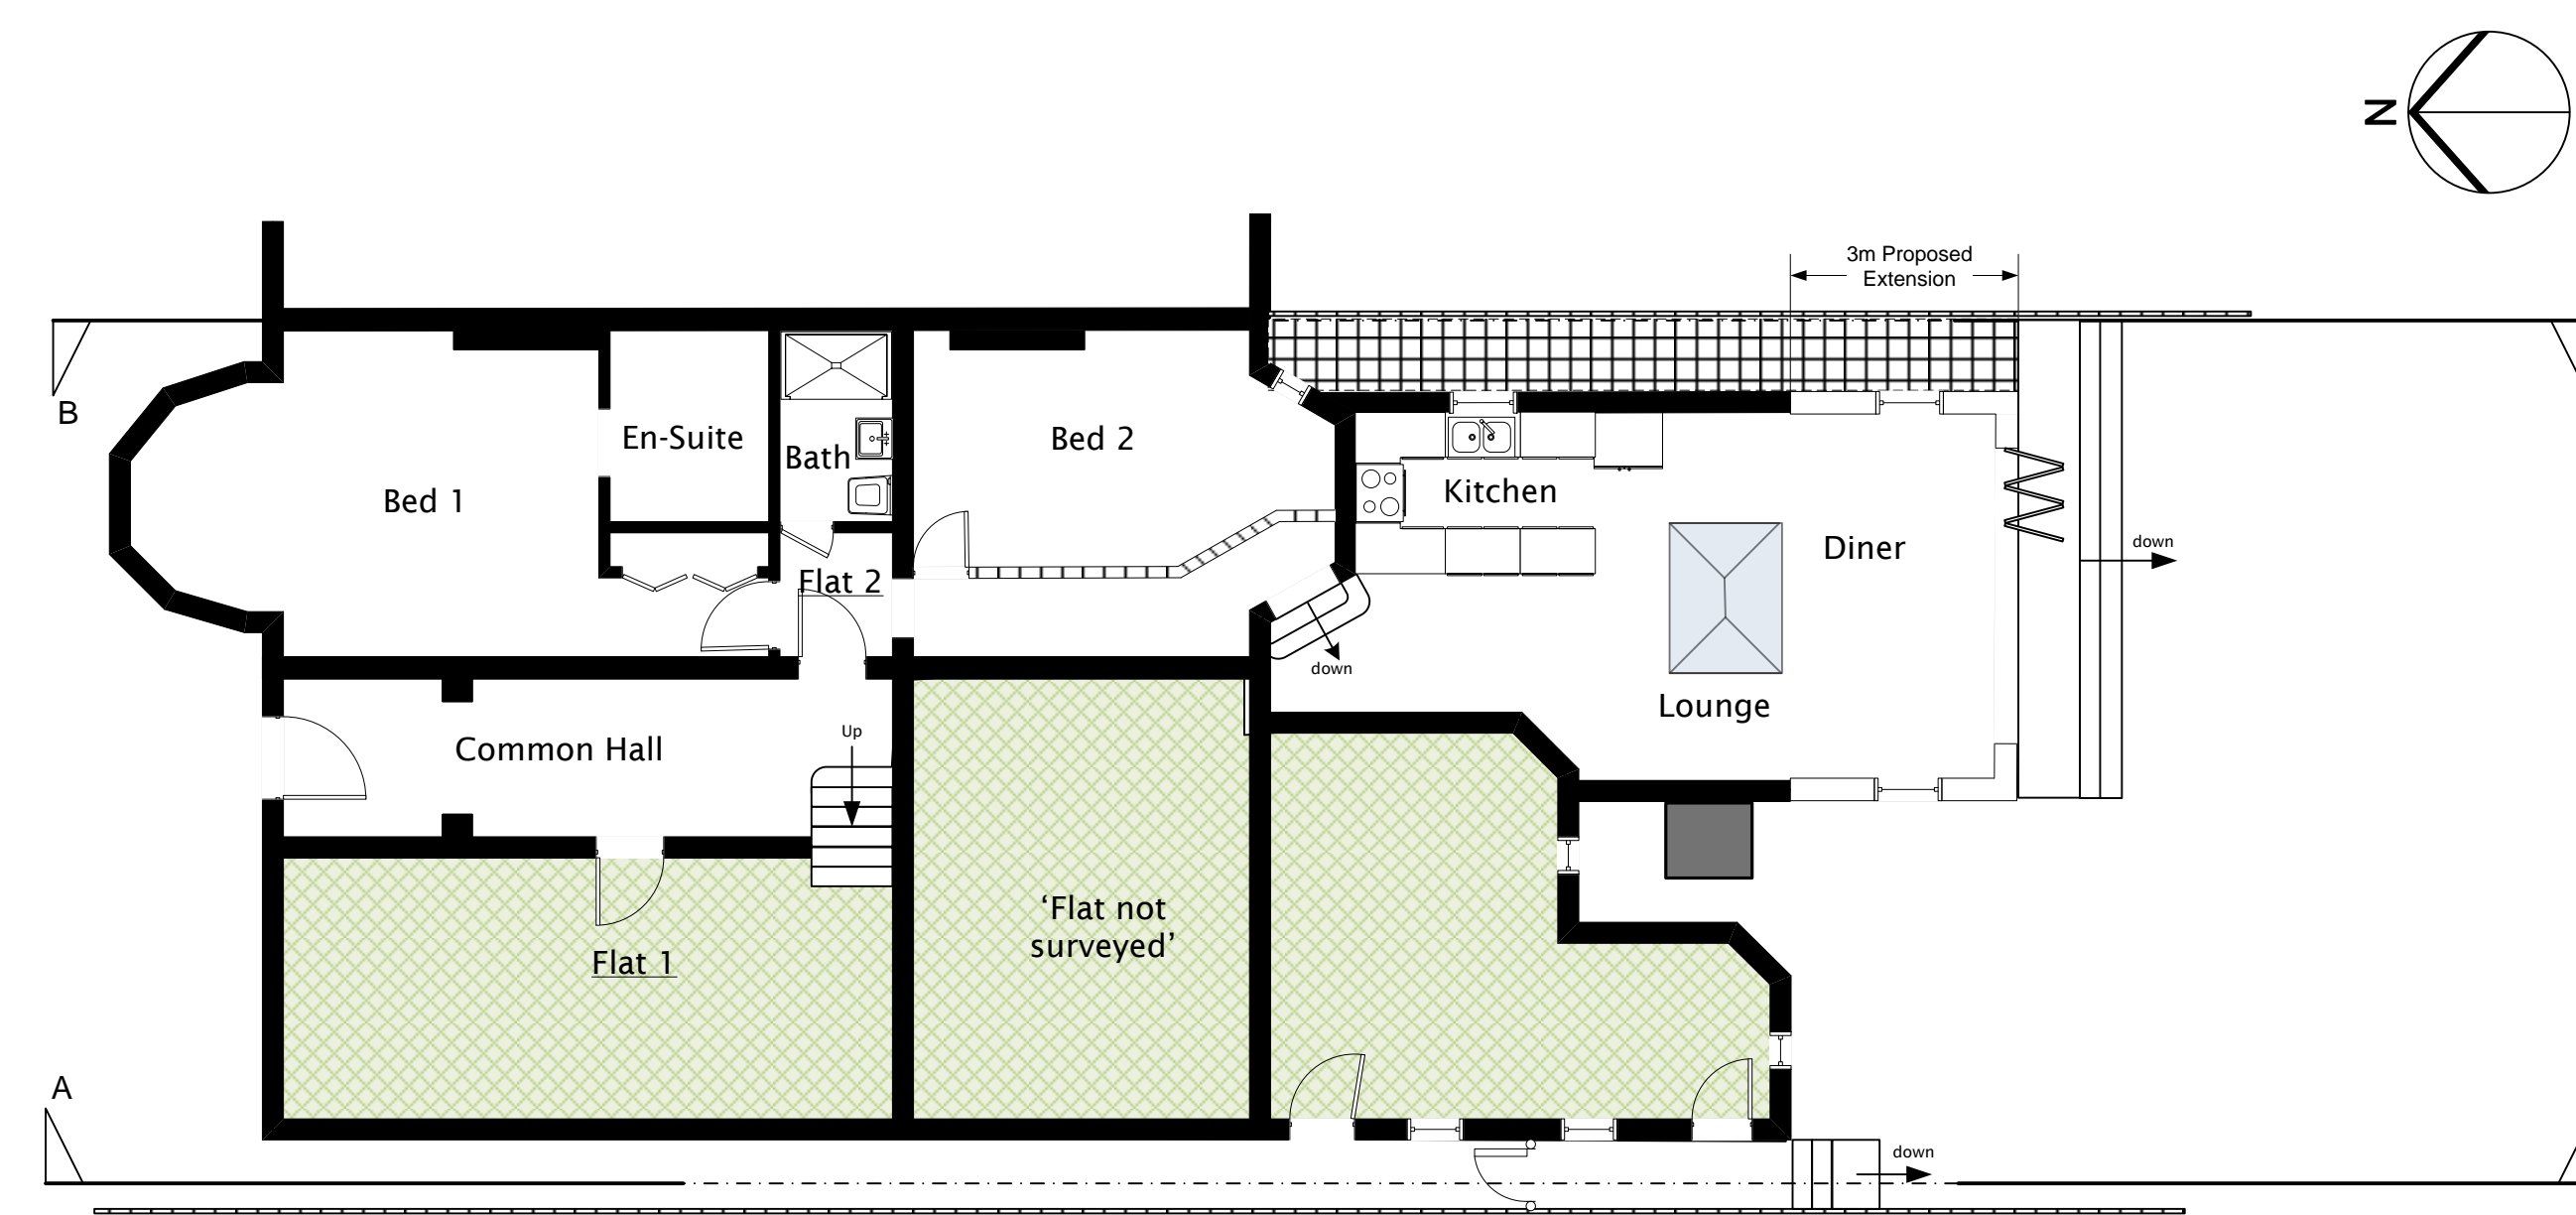


Existing Rear Elevation




Proposed Rear Elevation

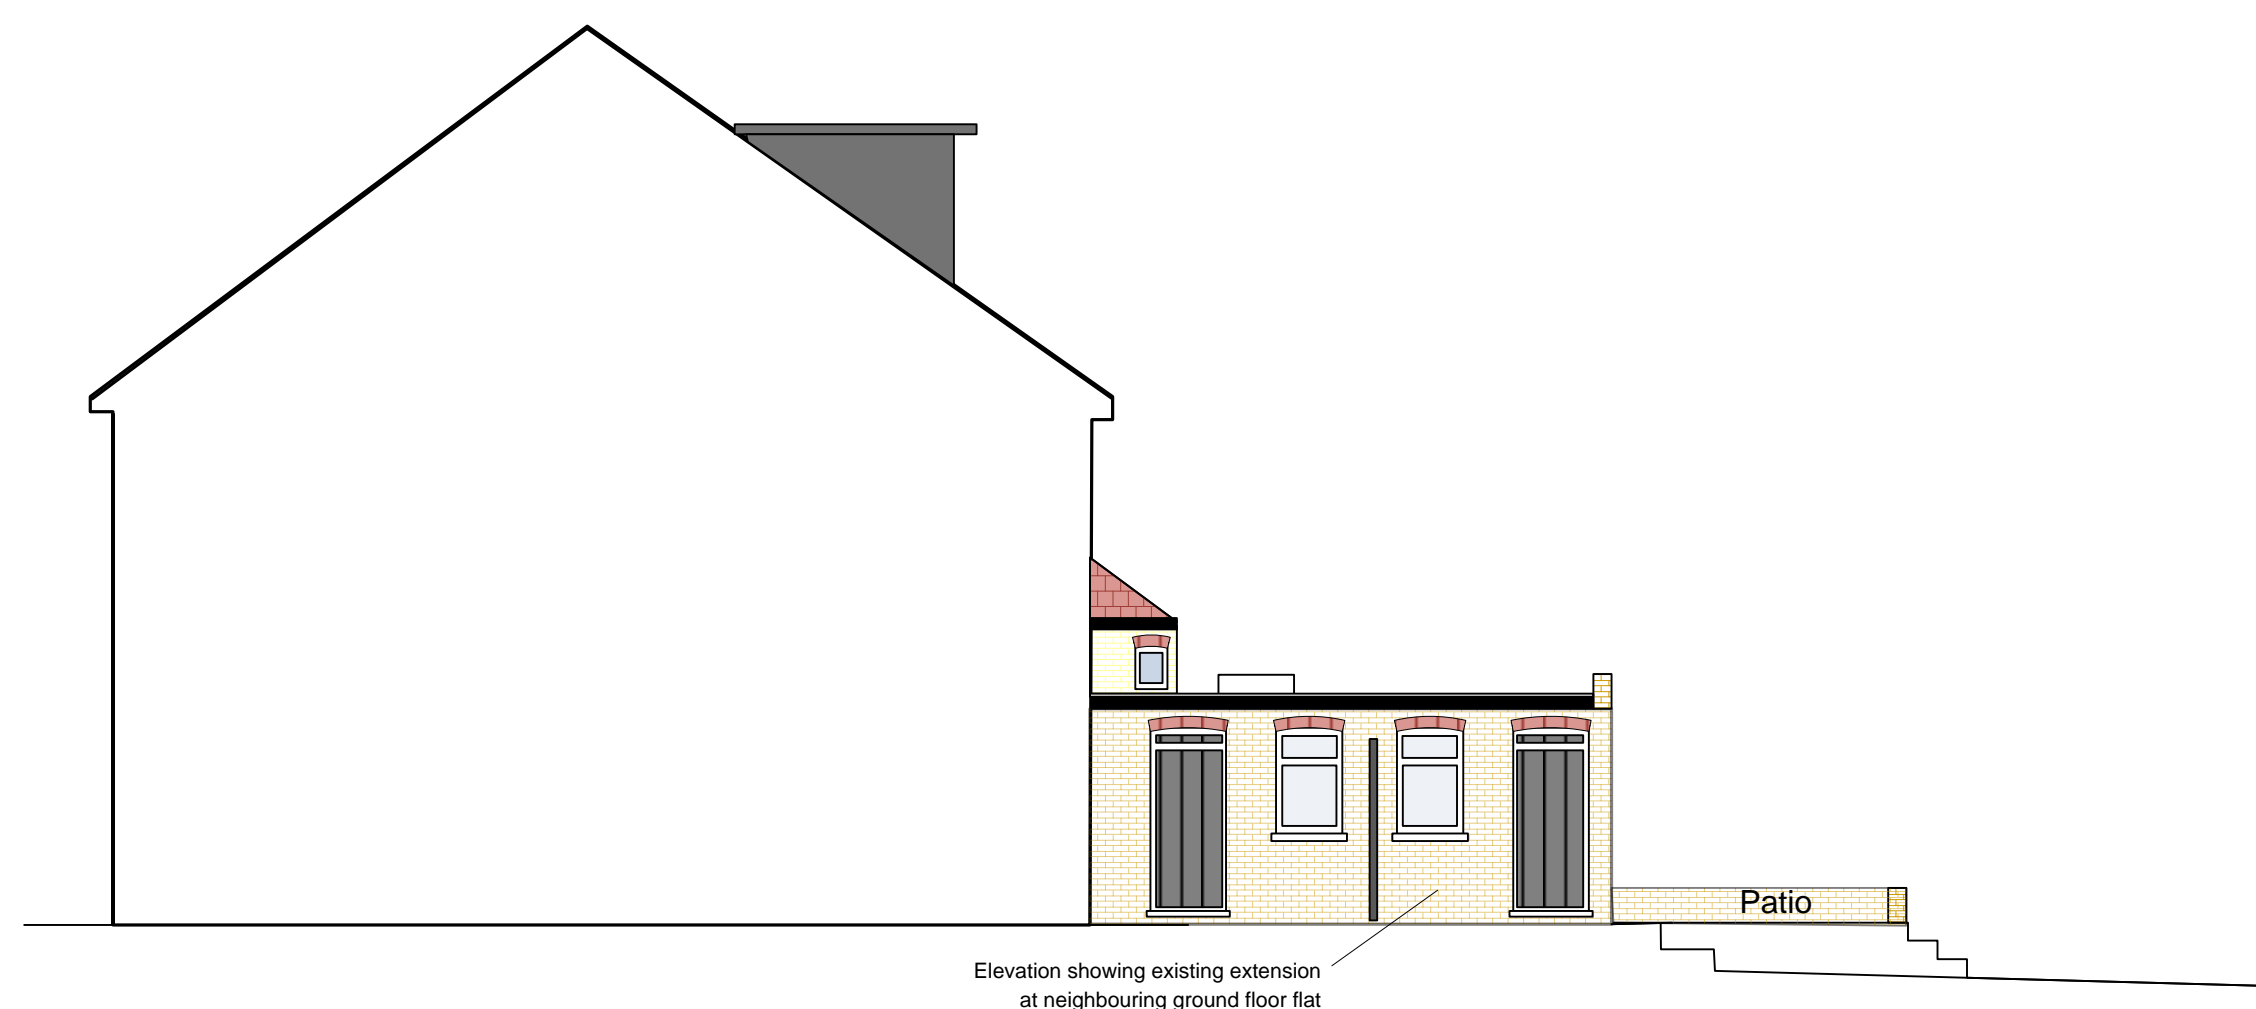


Existing Side Elevation (A-A)

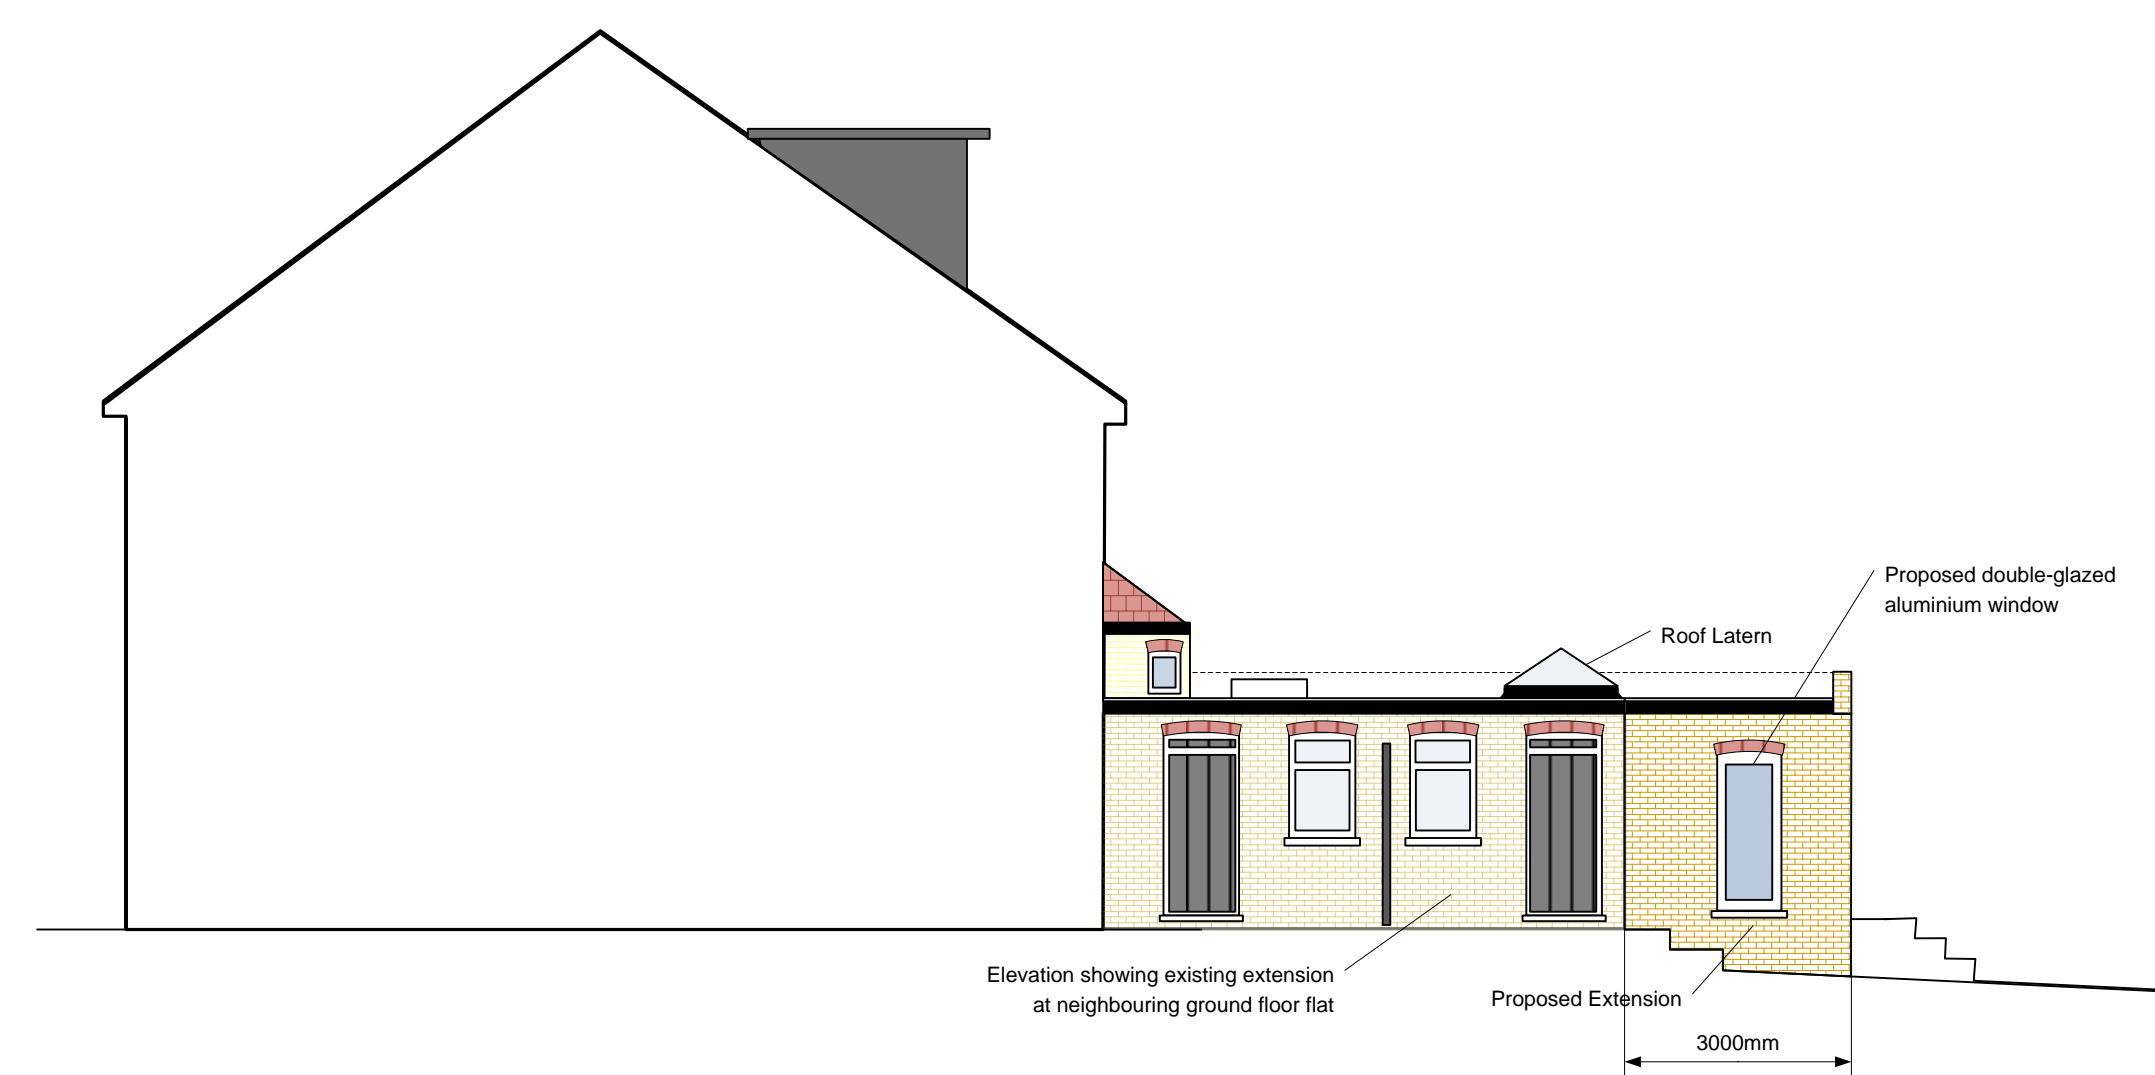


Proposed Side Elevation (A-A)

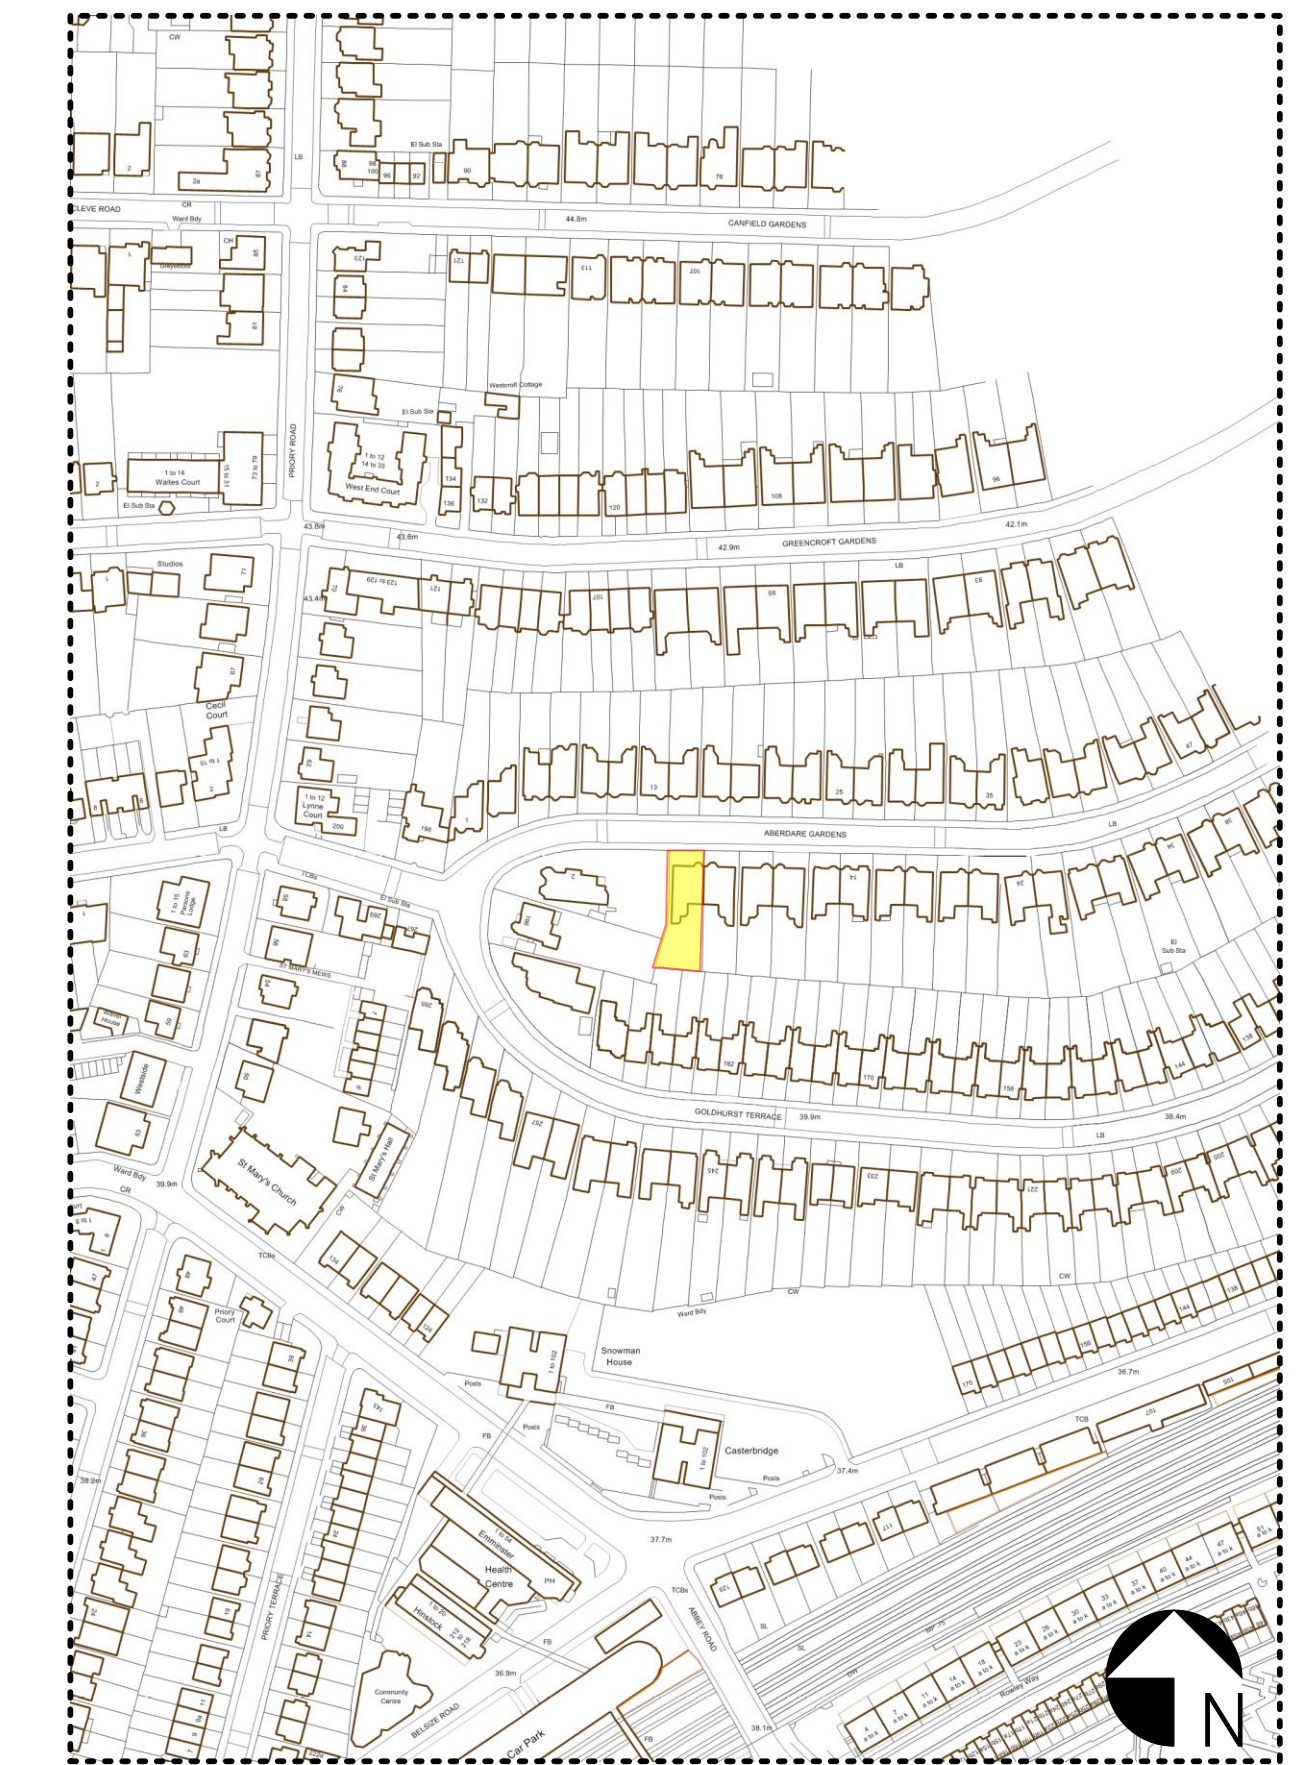

Site Plan 1:1250

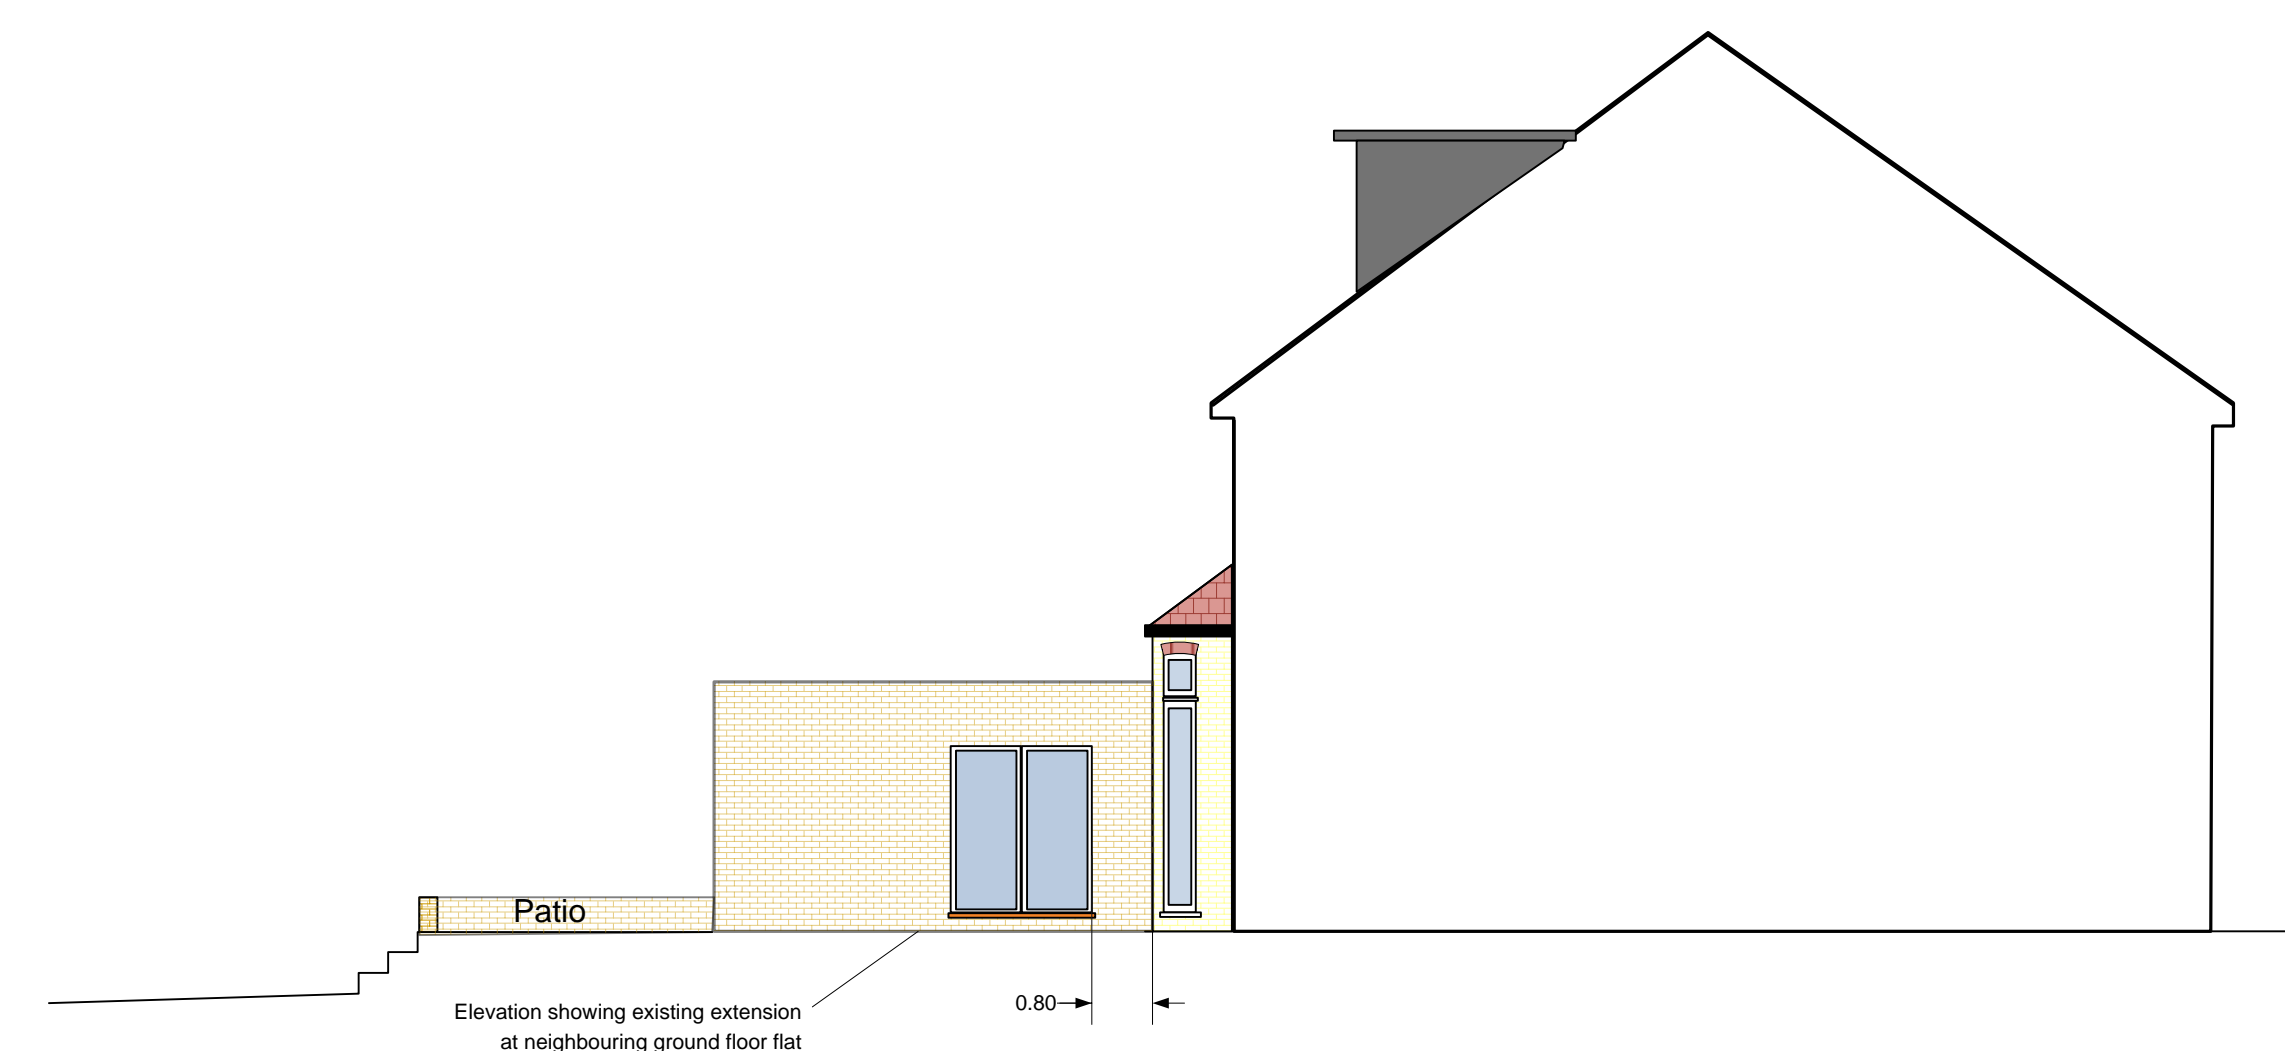

Existing Side Elevation (B-B)

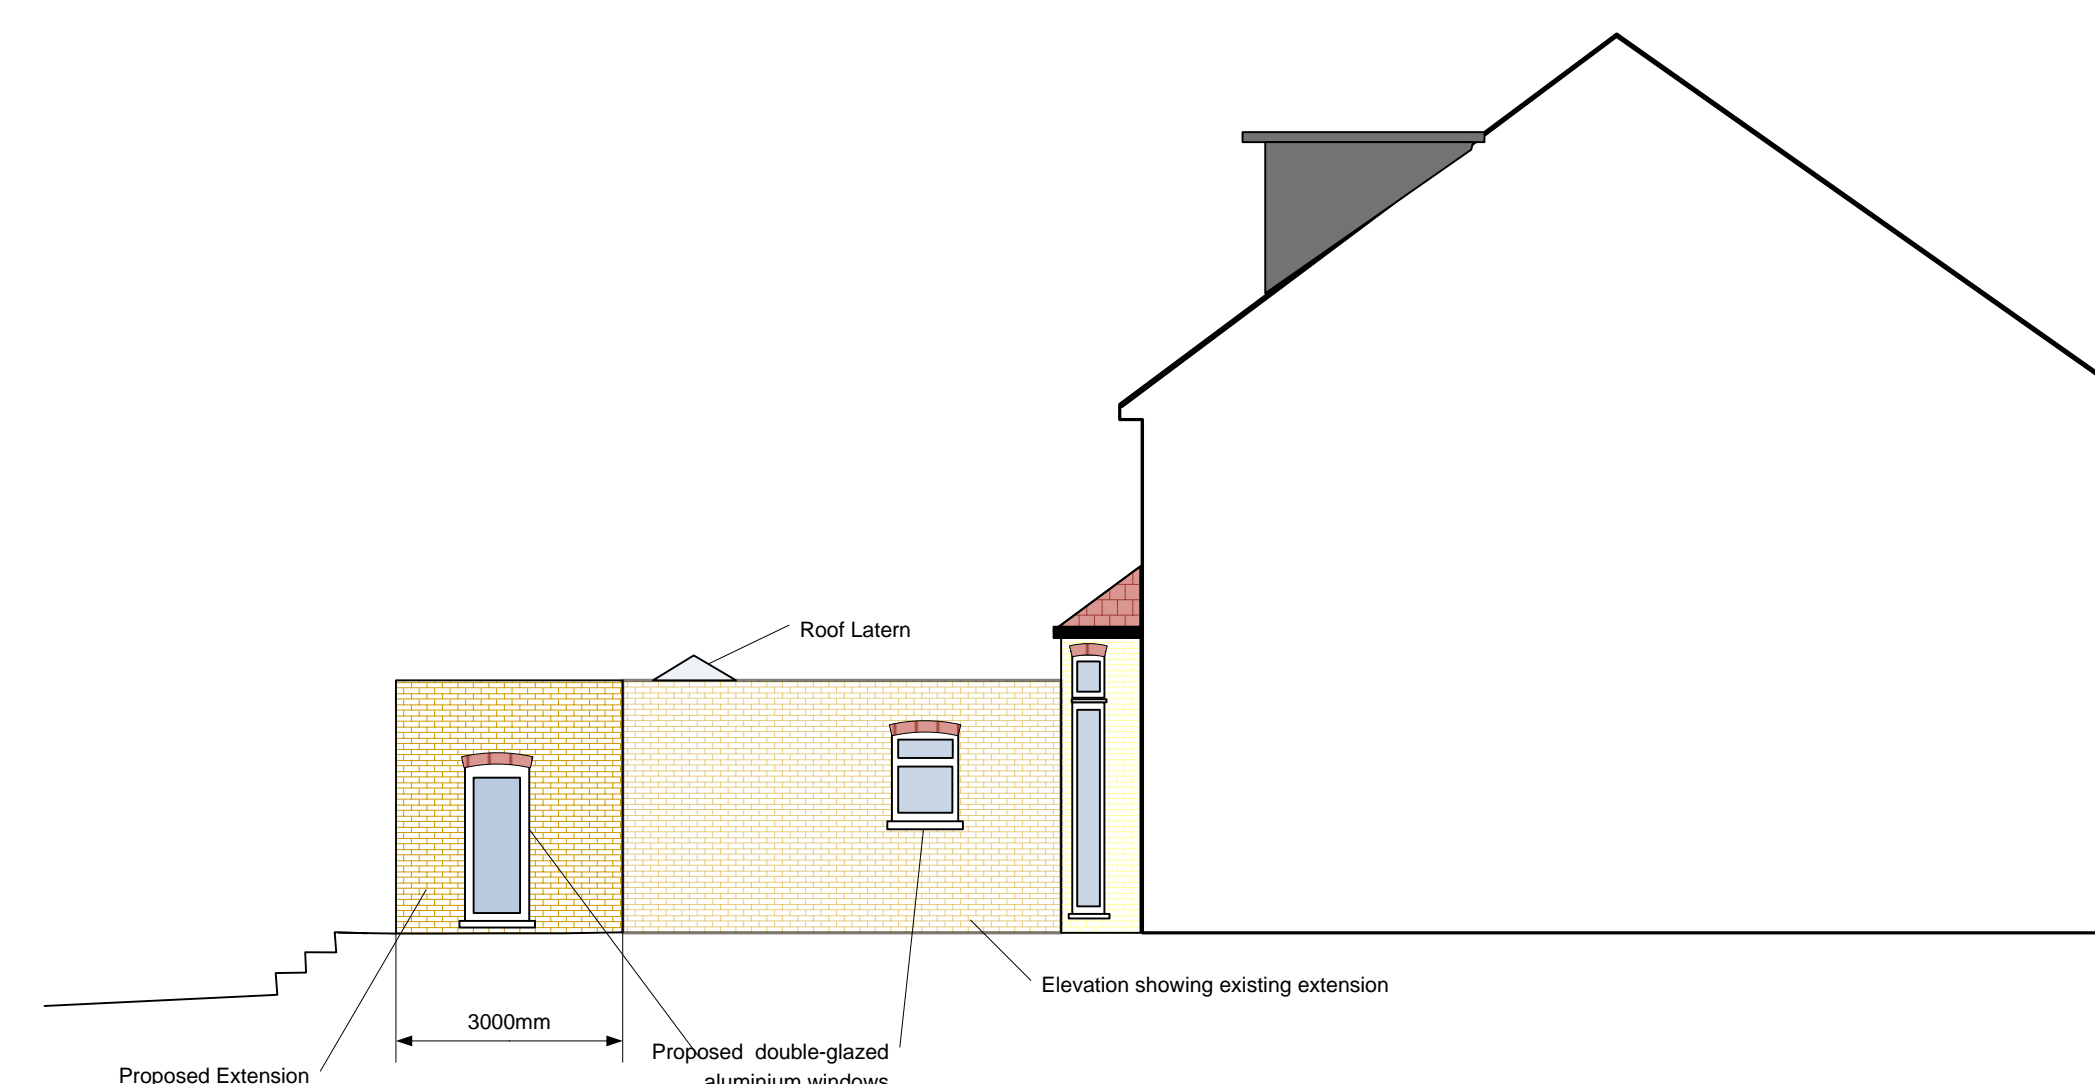

Proposed Side Elevation (B-B)



Rev B: (17 Mar 2014) – Pitch roof removed; Lantern added
Rev A: (27 Jan 2014) – Site outline changed to red in colour

Existing & Proposed Floor Plans,
Elevations and Site Plan

4 Aberdare Gardens, NW6 3PY

Single-Storey Rear Extension

Drawn: 12 Dec 2013

Scale: 1:100 & 1:1250

Drg No. 04/Aberdare/ 01^B