




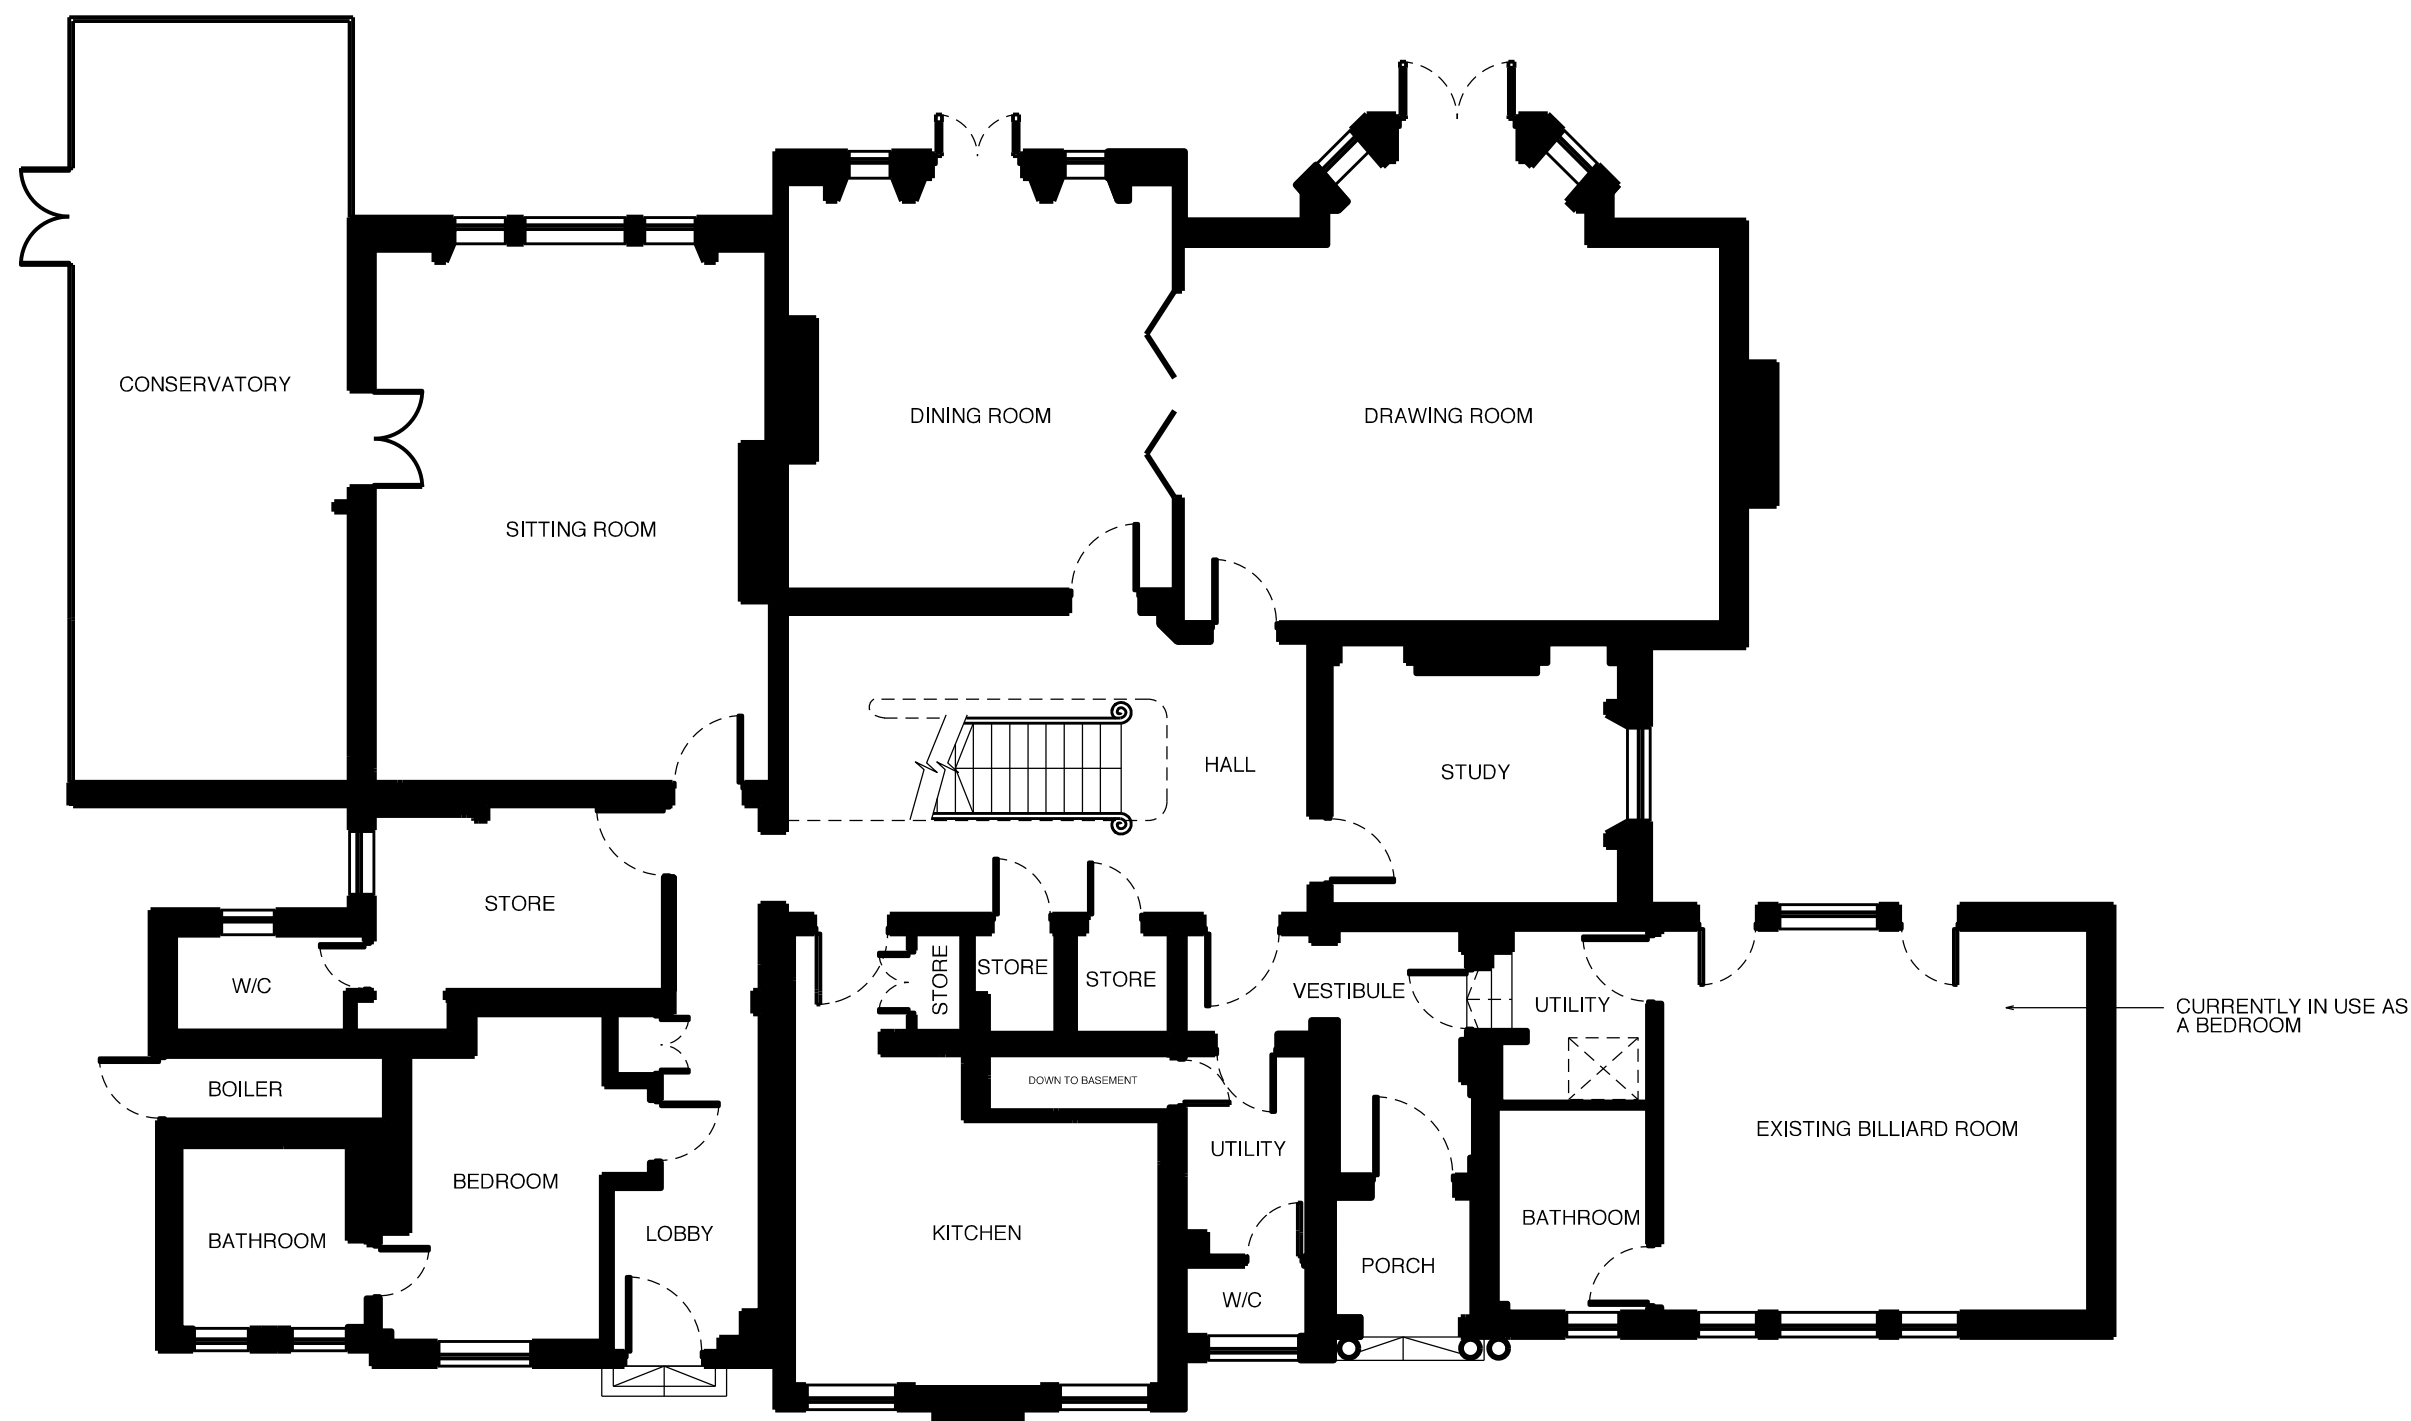

GROUND FLOOR

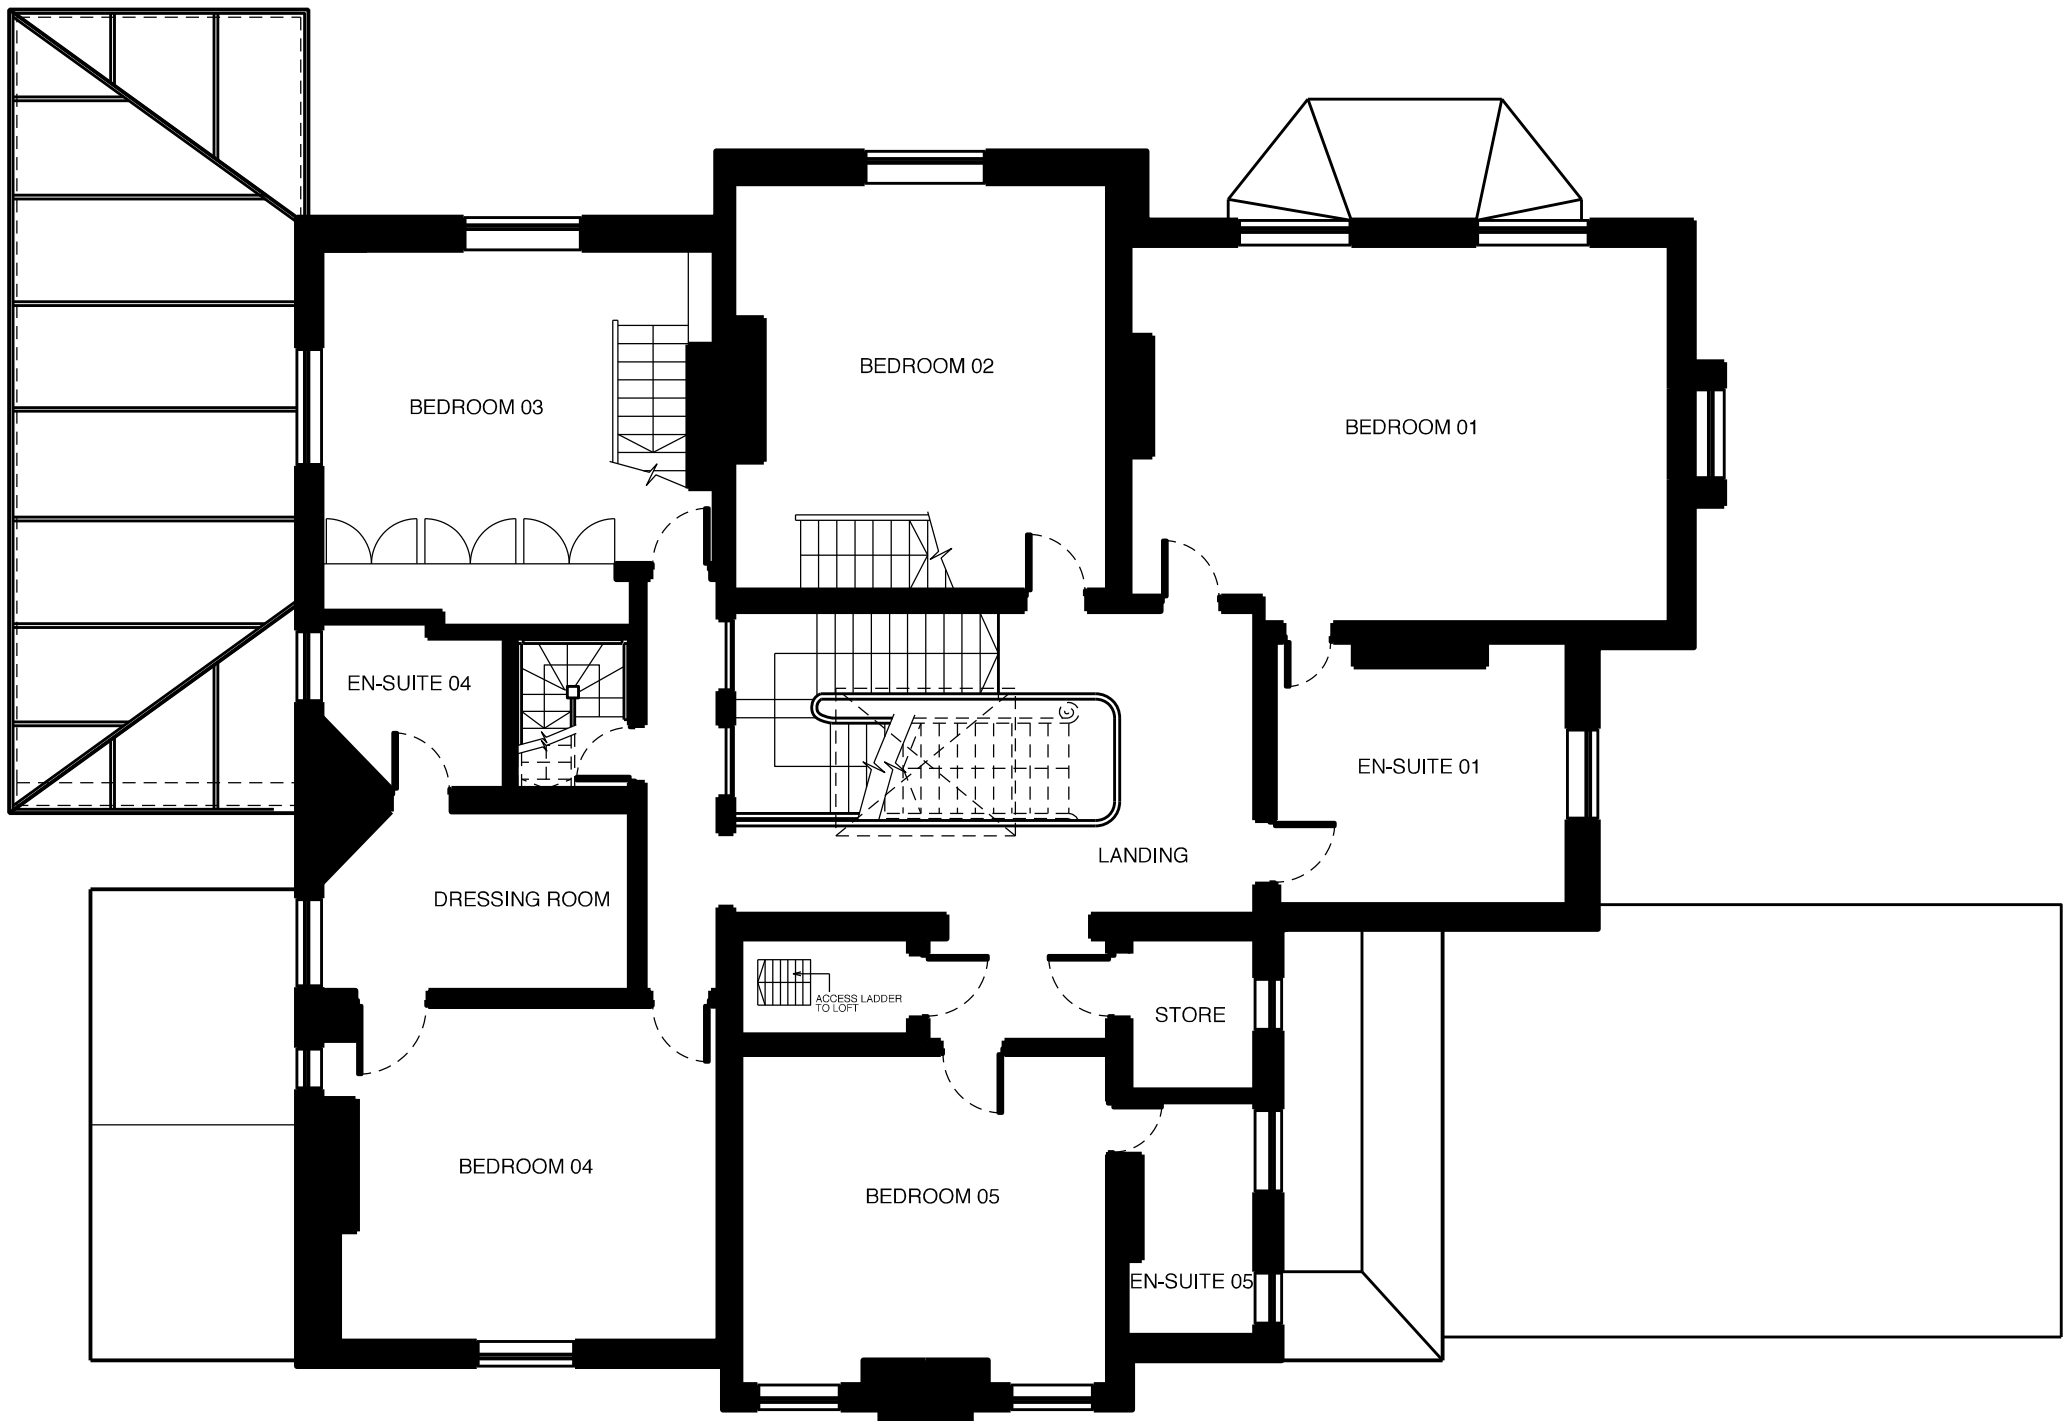


FIRST FLOOR

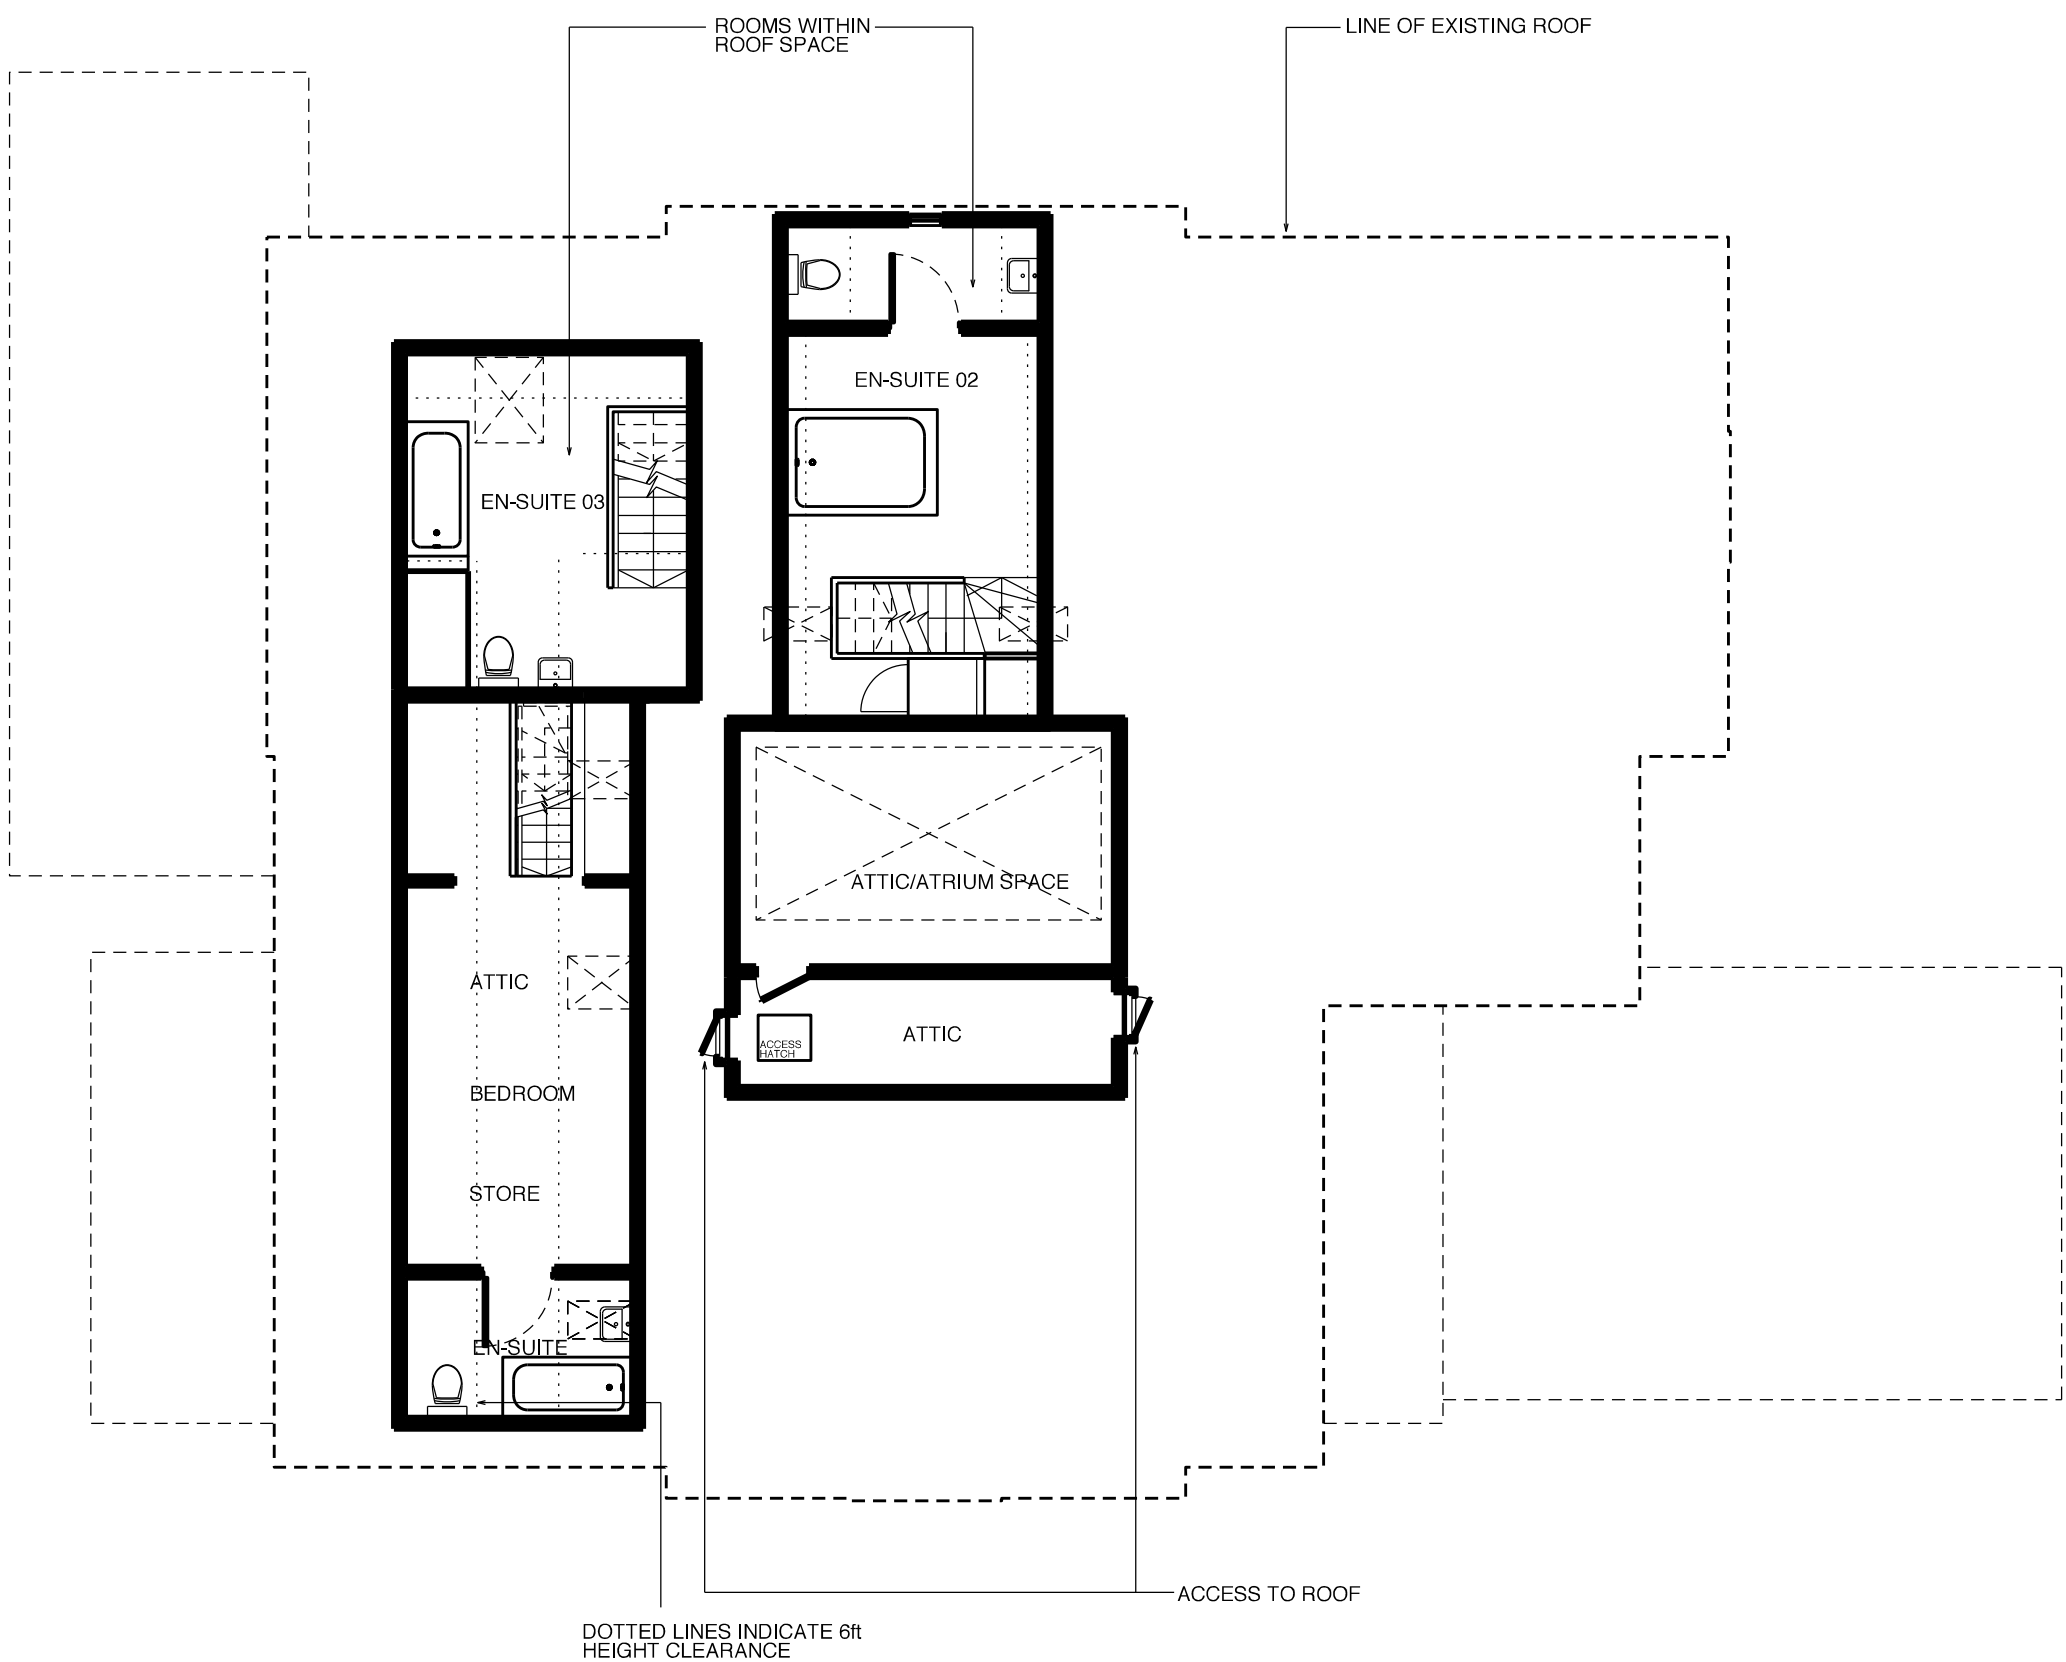


SECOND FLOOR (IN ROOF SPACE)

FLOOR PLANS - EXISTING

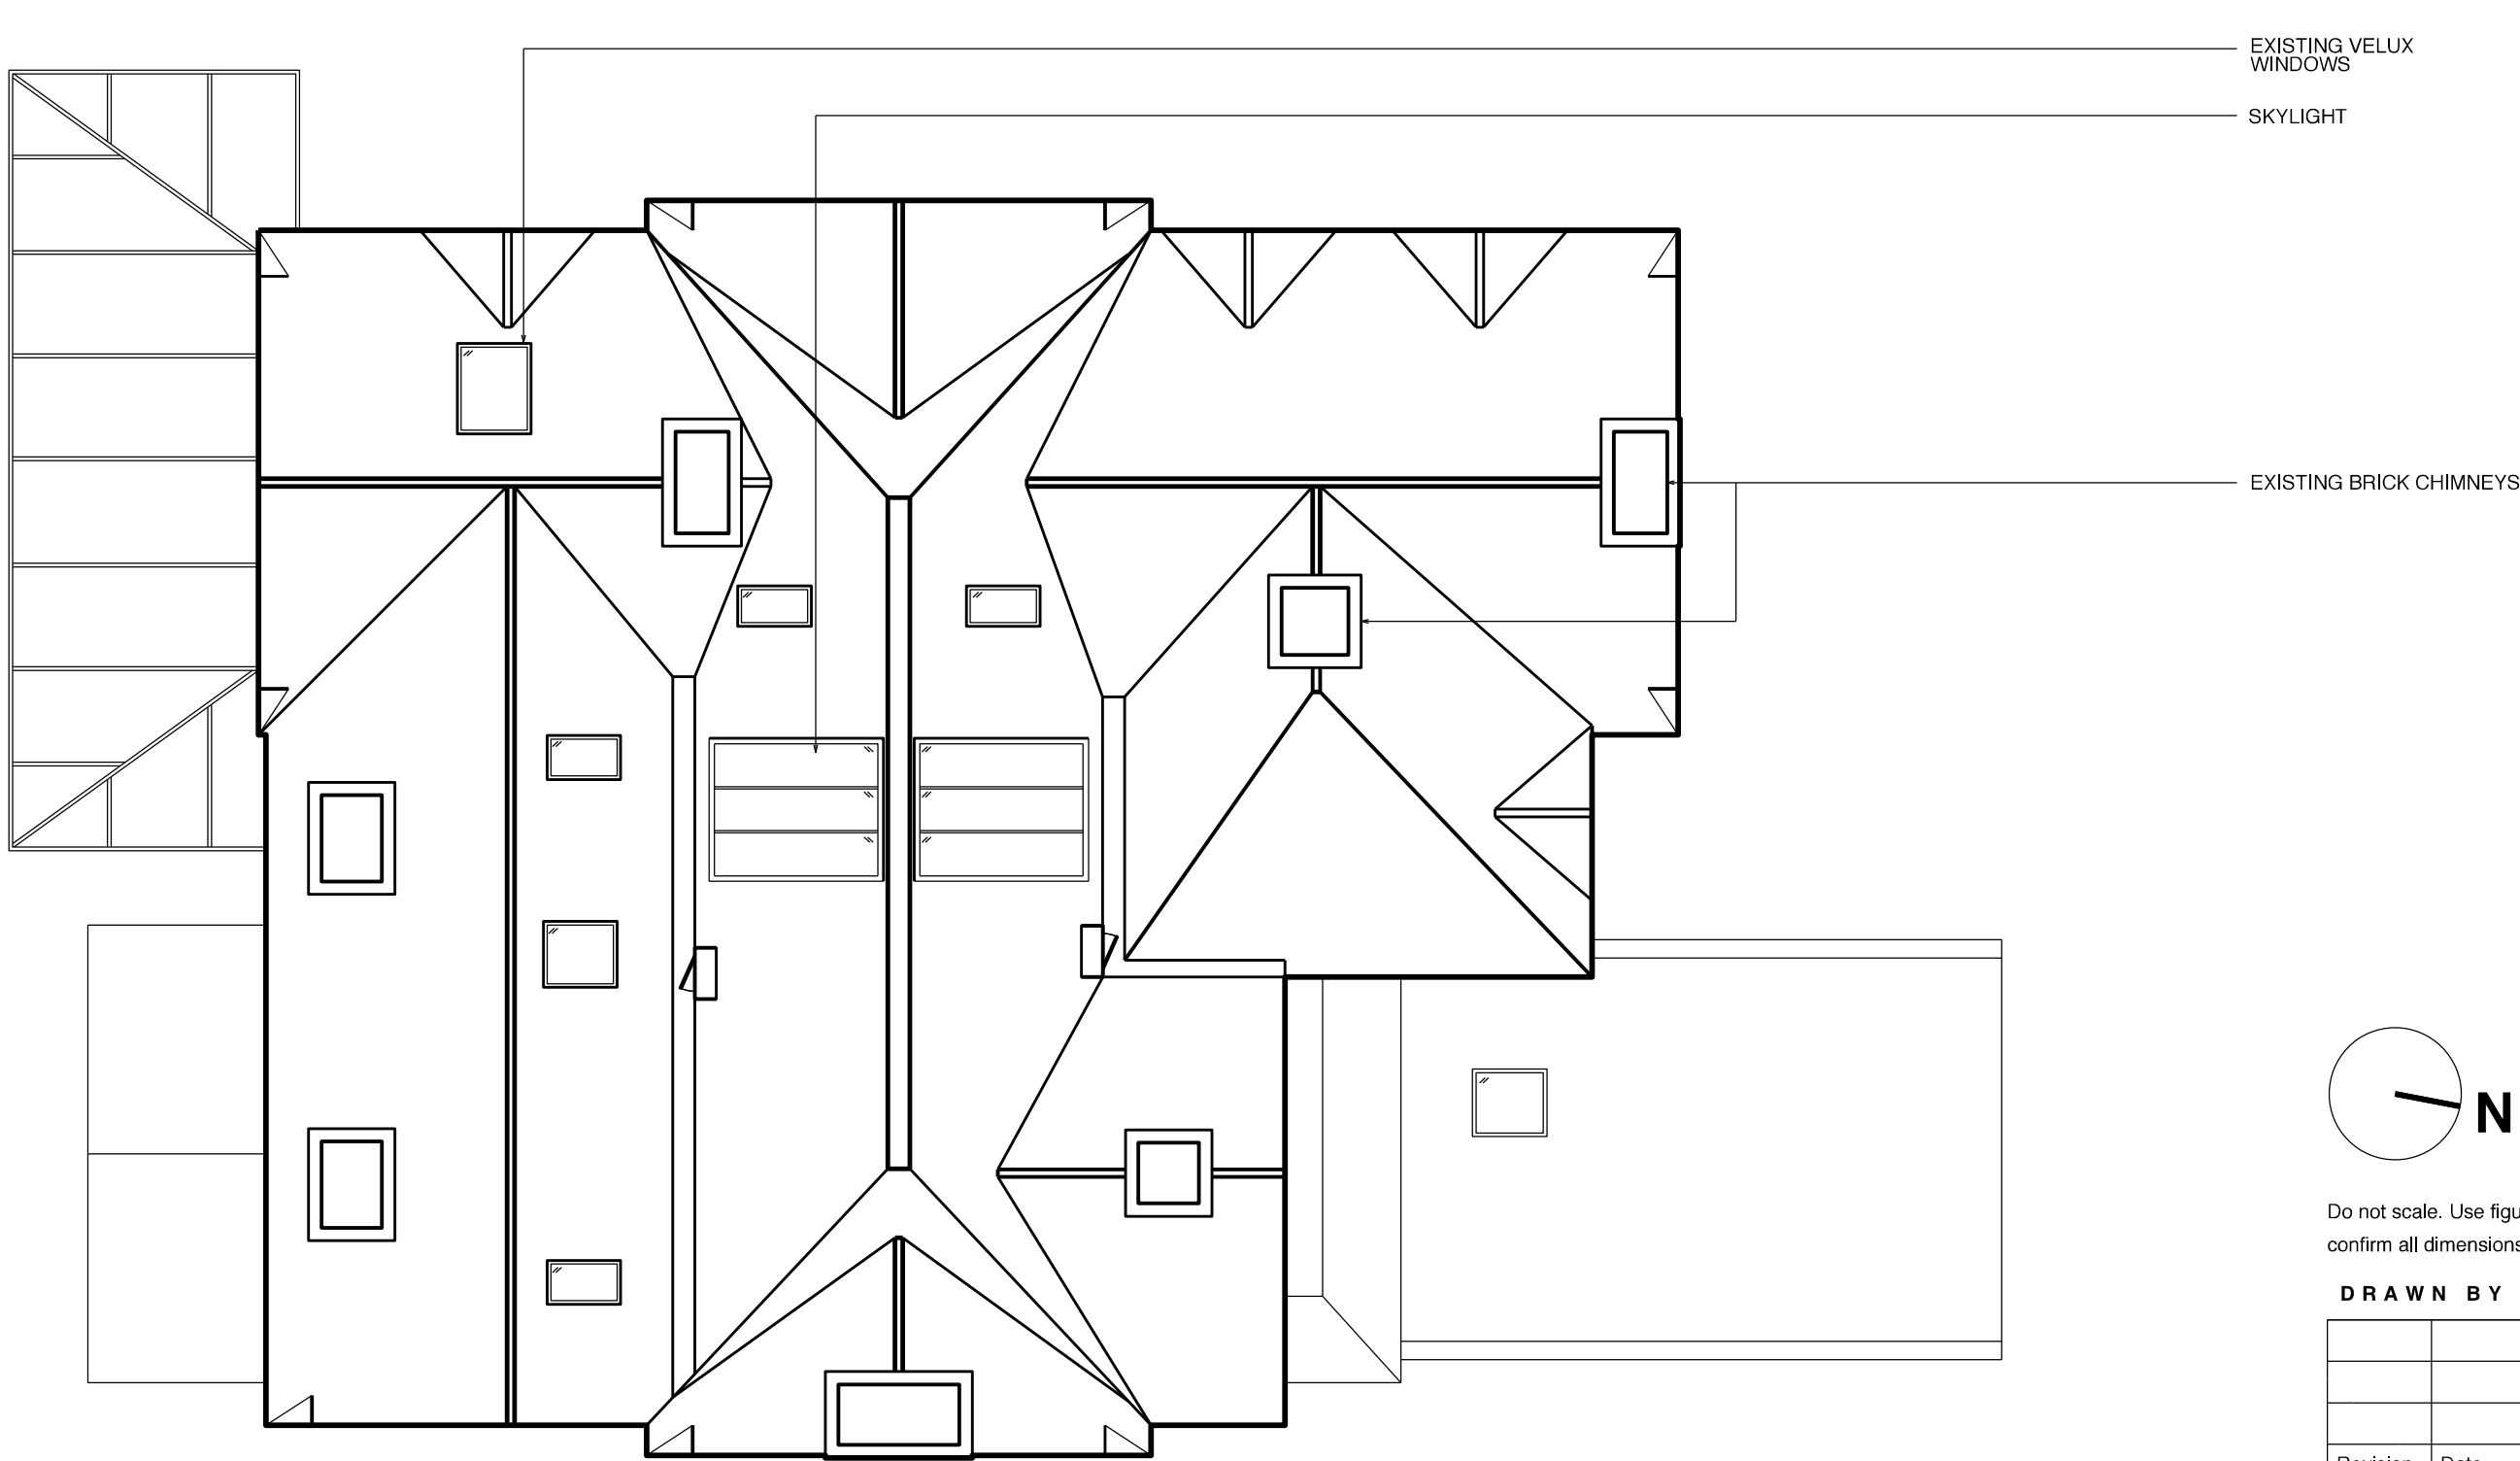

ROOF

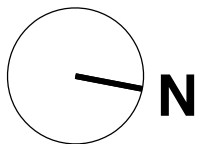

Do not scale. Use figured dimensions only.
confirm all dimensions and levels on site.

DRAWN BY CHRIS JEFFCOATE 2014

Revision	Date	Drawn	Notes

Project	ELM BANK LYNDHURST TERRACE
Drawing	FLOOR PLANS - EXISTING
Scale	1:100 @ A1
Date	MAR 14
Drawing number	EMLT PA 001
Revision	/