


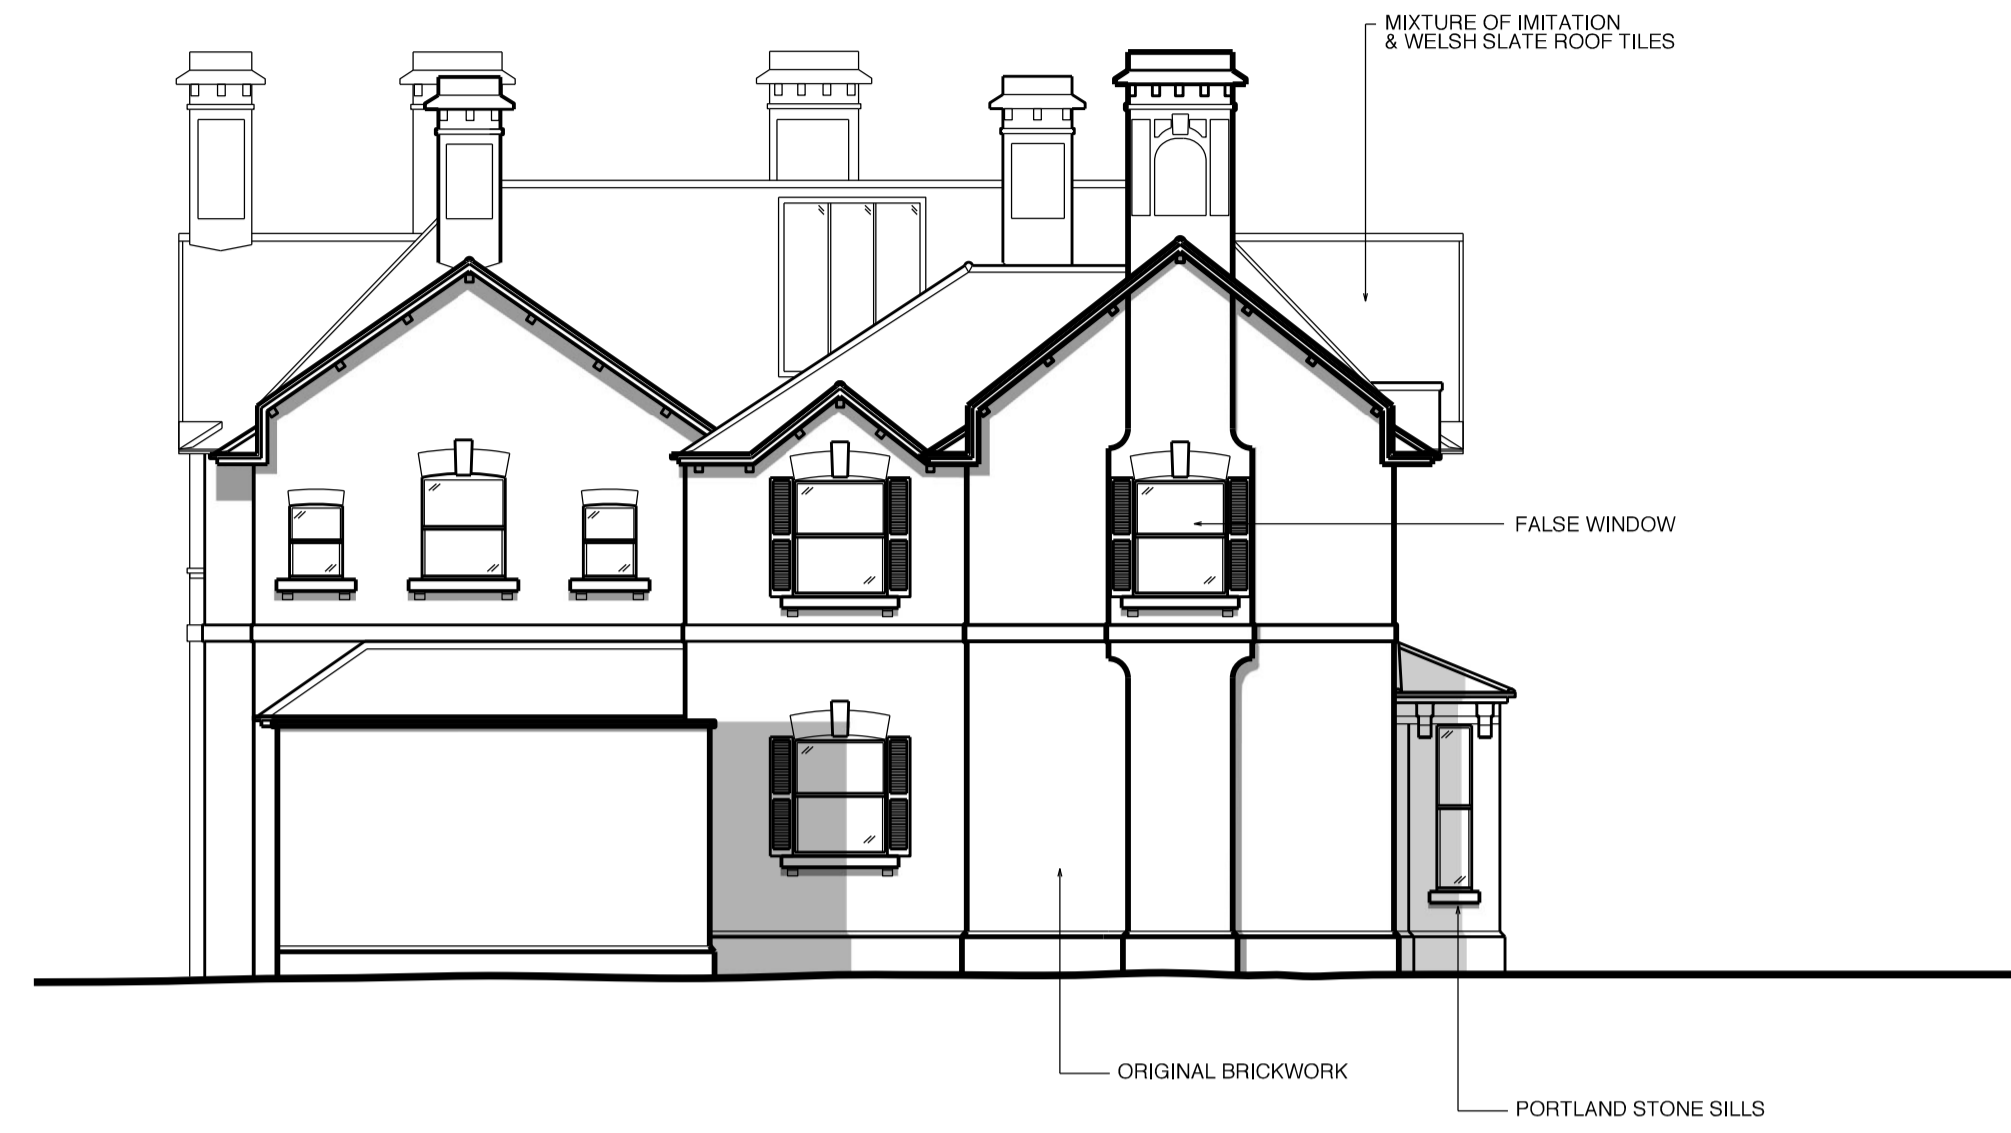

**EAST ELEVATION**



**NORTH ELEVATION**



**WEST ELEVATION**

**ELEVATIONS - EXISTING**

NOTE: SURROUNDING TREES NOT SHOWN IN ELEVATION FOR CLARITY. FOR TREE POSITIONS REFER TO SITE PLAN DWG NUMBER EMLT PA 00

Do not scale. Use figured dimensions only, confirm all dimensions and levels on site.

**DRAWN BY CHRIS JEFFCOATE 2014**

Revision	Date	Drawn	Notes

Project ELM BANK LYNDHURST TERRACE	
Drawing ELEVATIONS - EXISTING	
Scale 1:100 @ A1	Date MAR 14
Drawing number EMLT PA 010	Revision /