


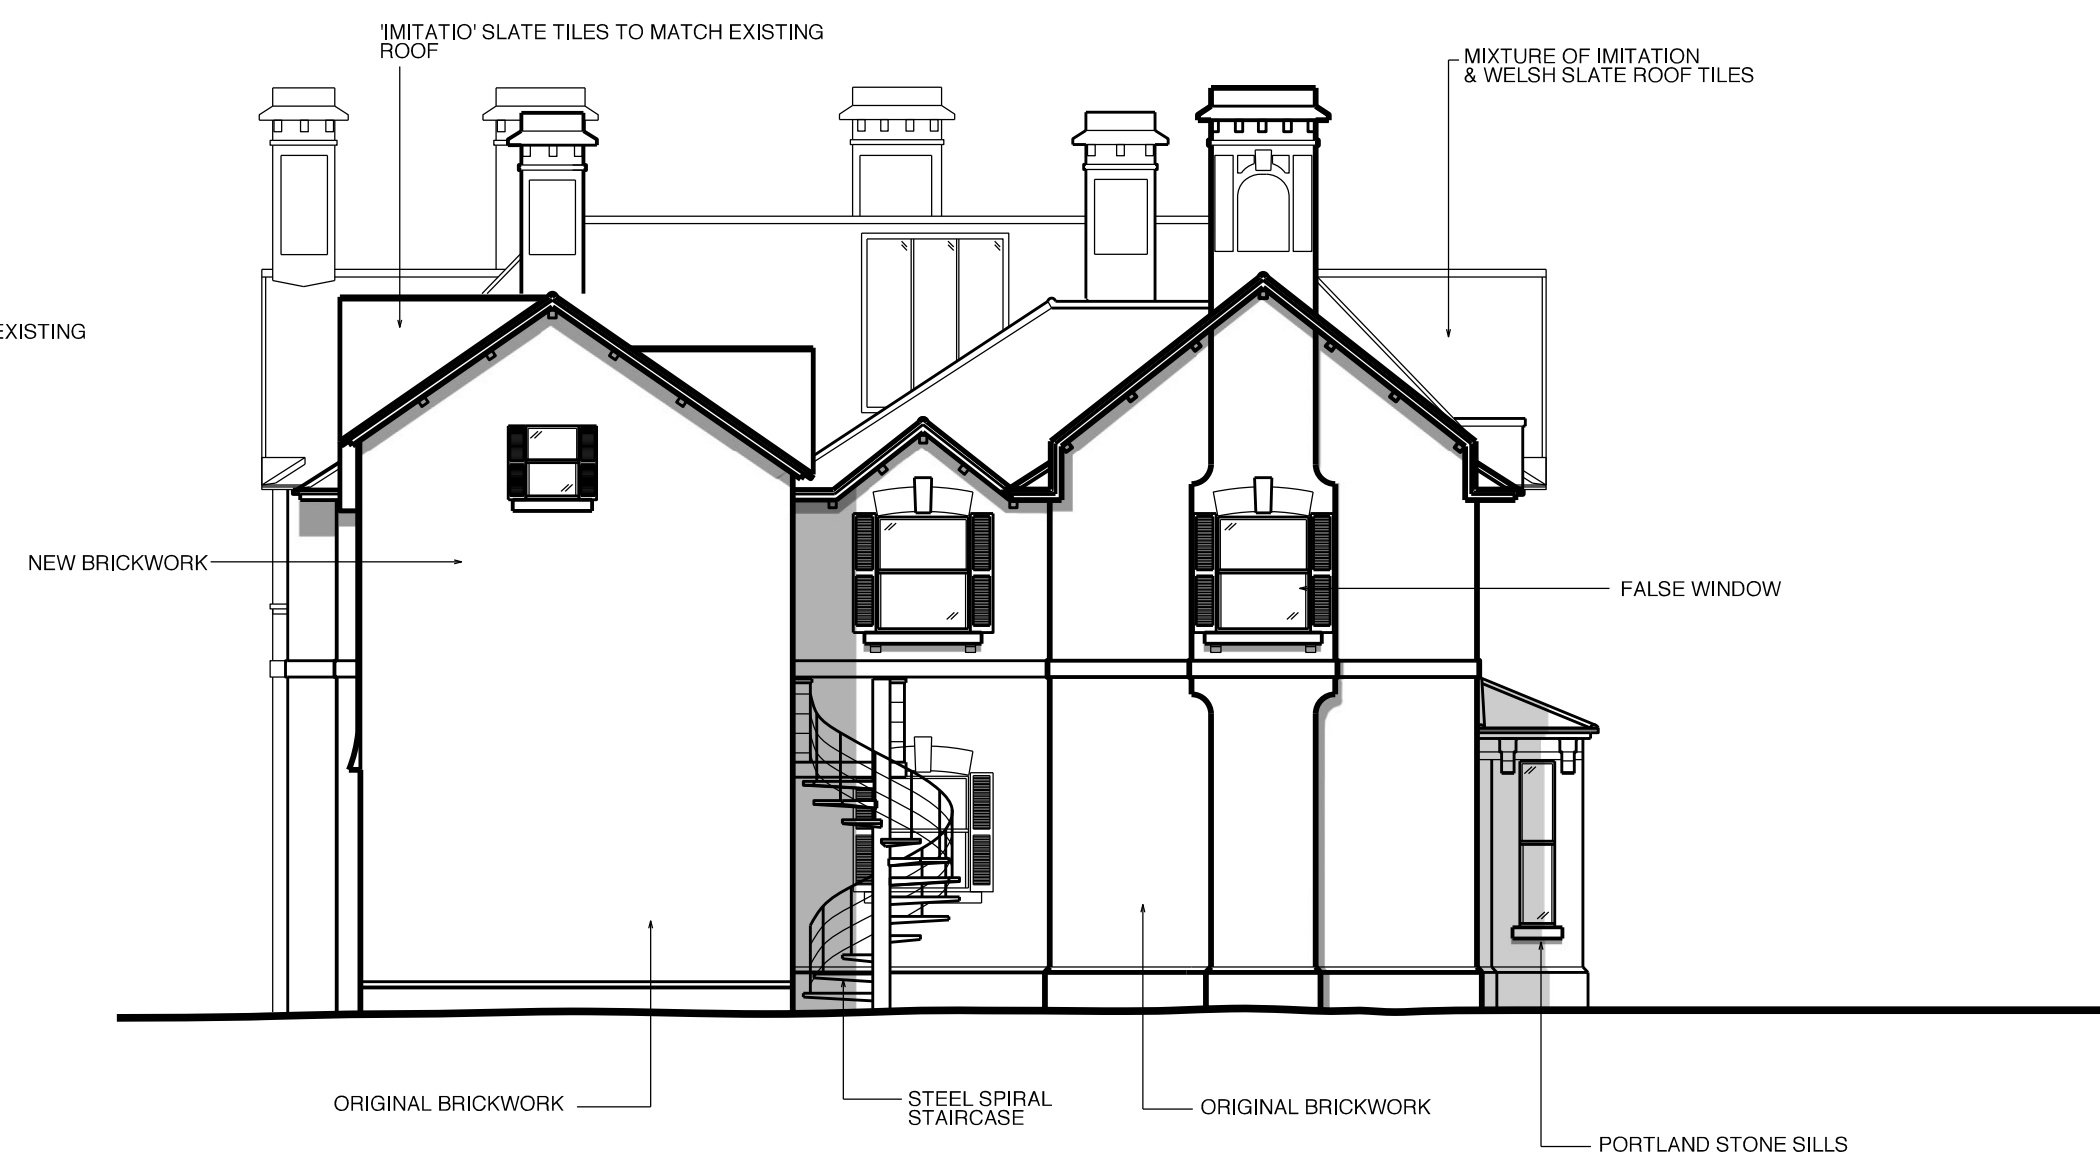

EAST ELEVATION



NORTH ELEVATION



WEST ELEVATION

## ELEVATIONS - PROPOSED

NOTE: SURROUNDING TREES NOT SHOWN IN ELEVATIONS FOR CLARITY. FOR TREE POSITIONS REFER TO SITE PLAN DWG NUMBER EMLT PA 000

Do not scale. Use figured dimensions only, confirm all dimensions and levels on site.

DRAWN BY CHRIS JEFFCOATE 2014

Revision	Date	Drawn	Notes

Project	ELM BANK LYNDHURST TERRACE
Drawing	ELEVATIONS - PROPOSED
Scale	1:100 @ A1
Date	MAR 14
Drawing number	EMLT PA 020
Revision	/