



PROPOSED ROOF PLAN

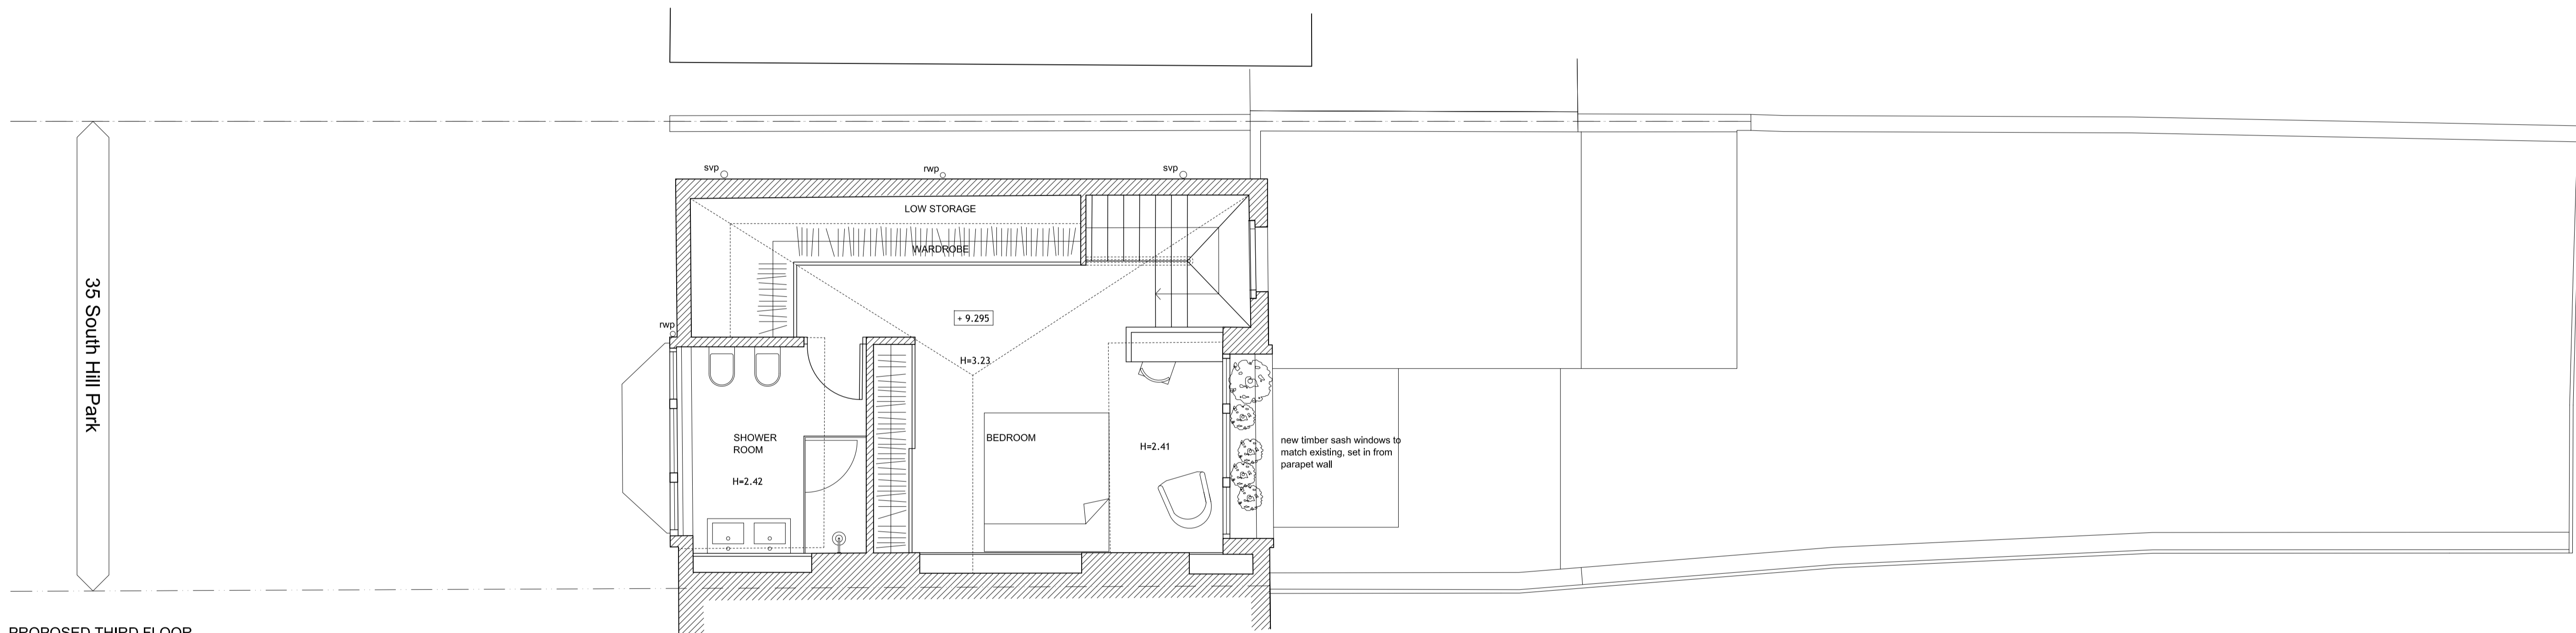

PROPOSED THIRD FLOOR

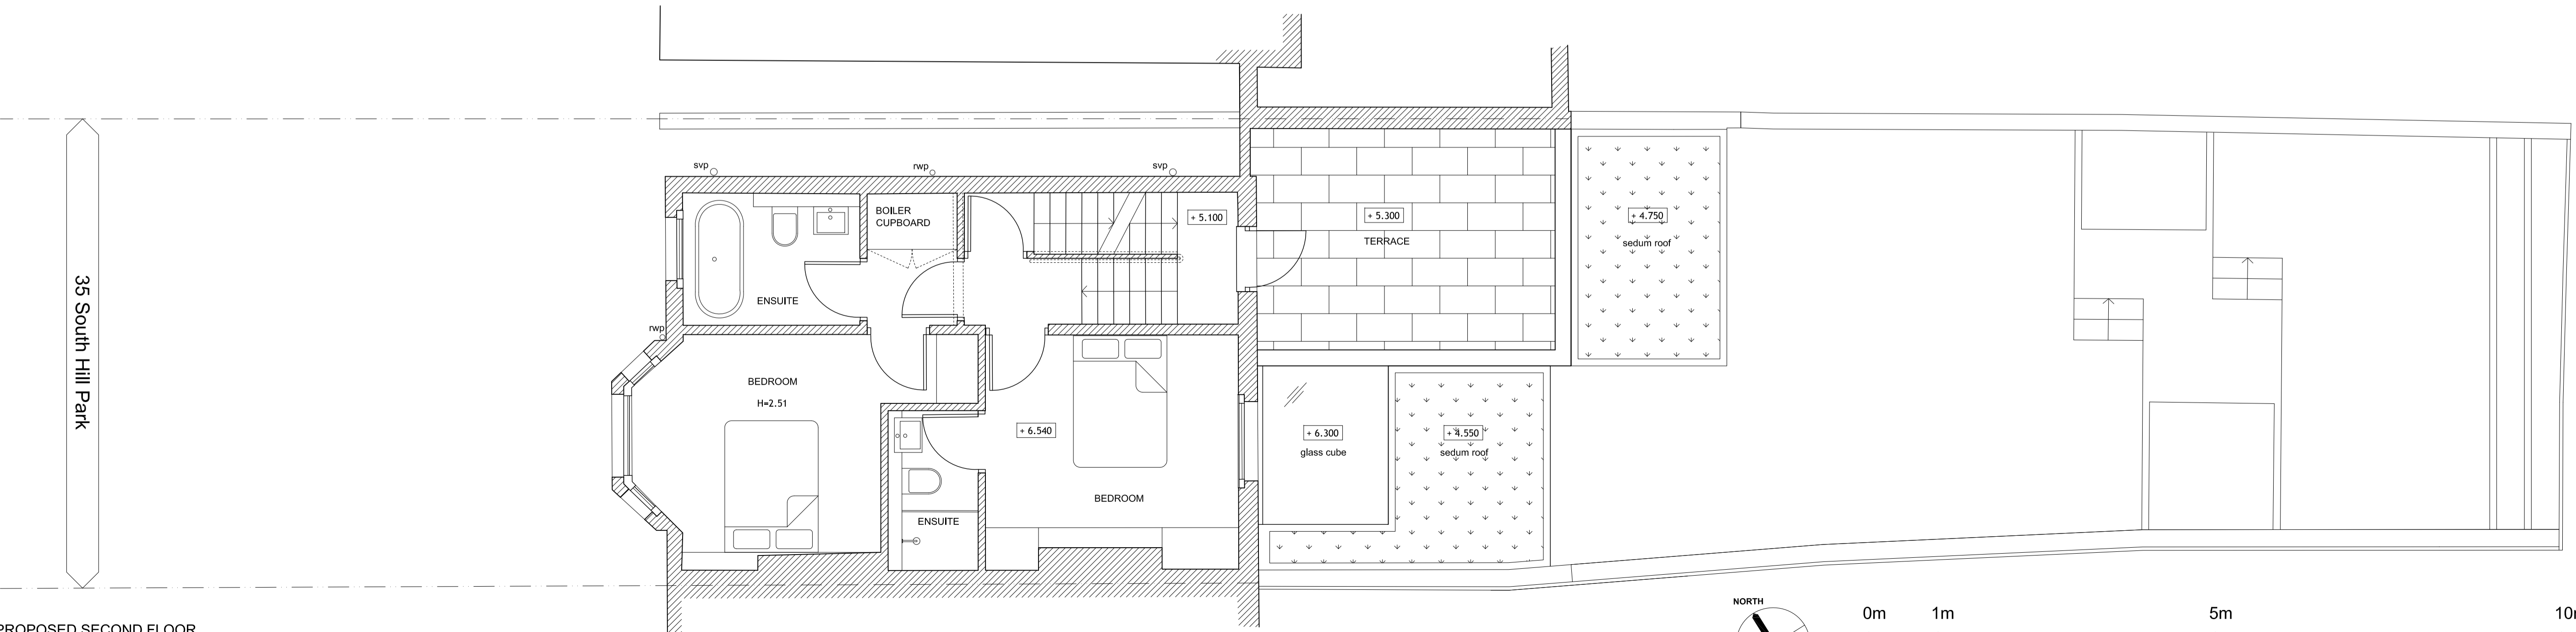

PROPOSED SECOND FLOOR

Do not scale
 All measurements given are indicative, on site dimensions must be determined prior to the purchase or manufacture of any components.
 All discrepancies between indicative dimensions given and those measured on site to be brought to architect's attention.

David Mikhail Architects
 10-11 Clarendon Green
 London EC1R 0DP

Project: 35 South Hill Park
 Client: Carole & Andrew Markey

PROPOSED SECOND & THIRD FLOOR & ROOF PLANS
 AL(1) 101

Scale: 1:50 @ A1 / 1:100 @ A3
 Drawing Status: Date:
 PLANNING 15/01/2014

