




Front elevation to South West



Front elevation to North East

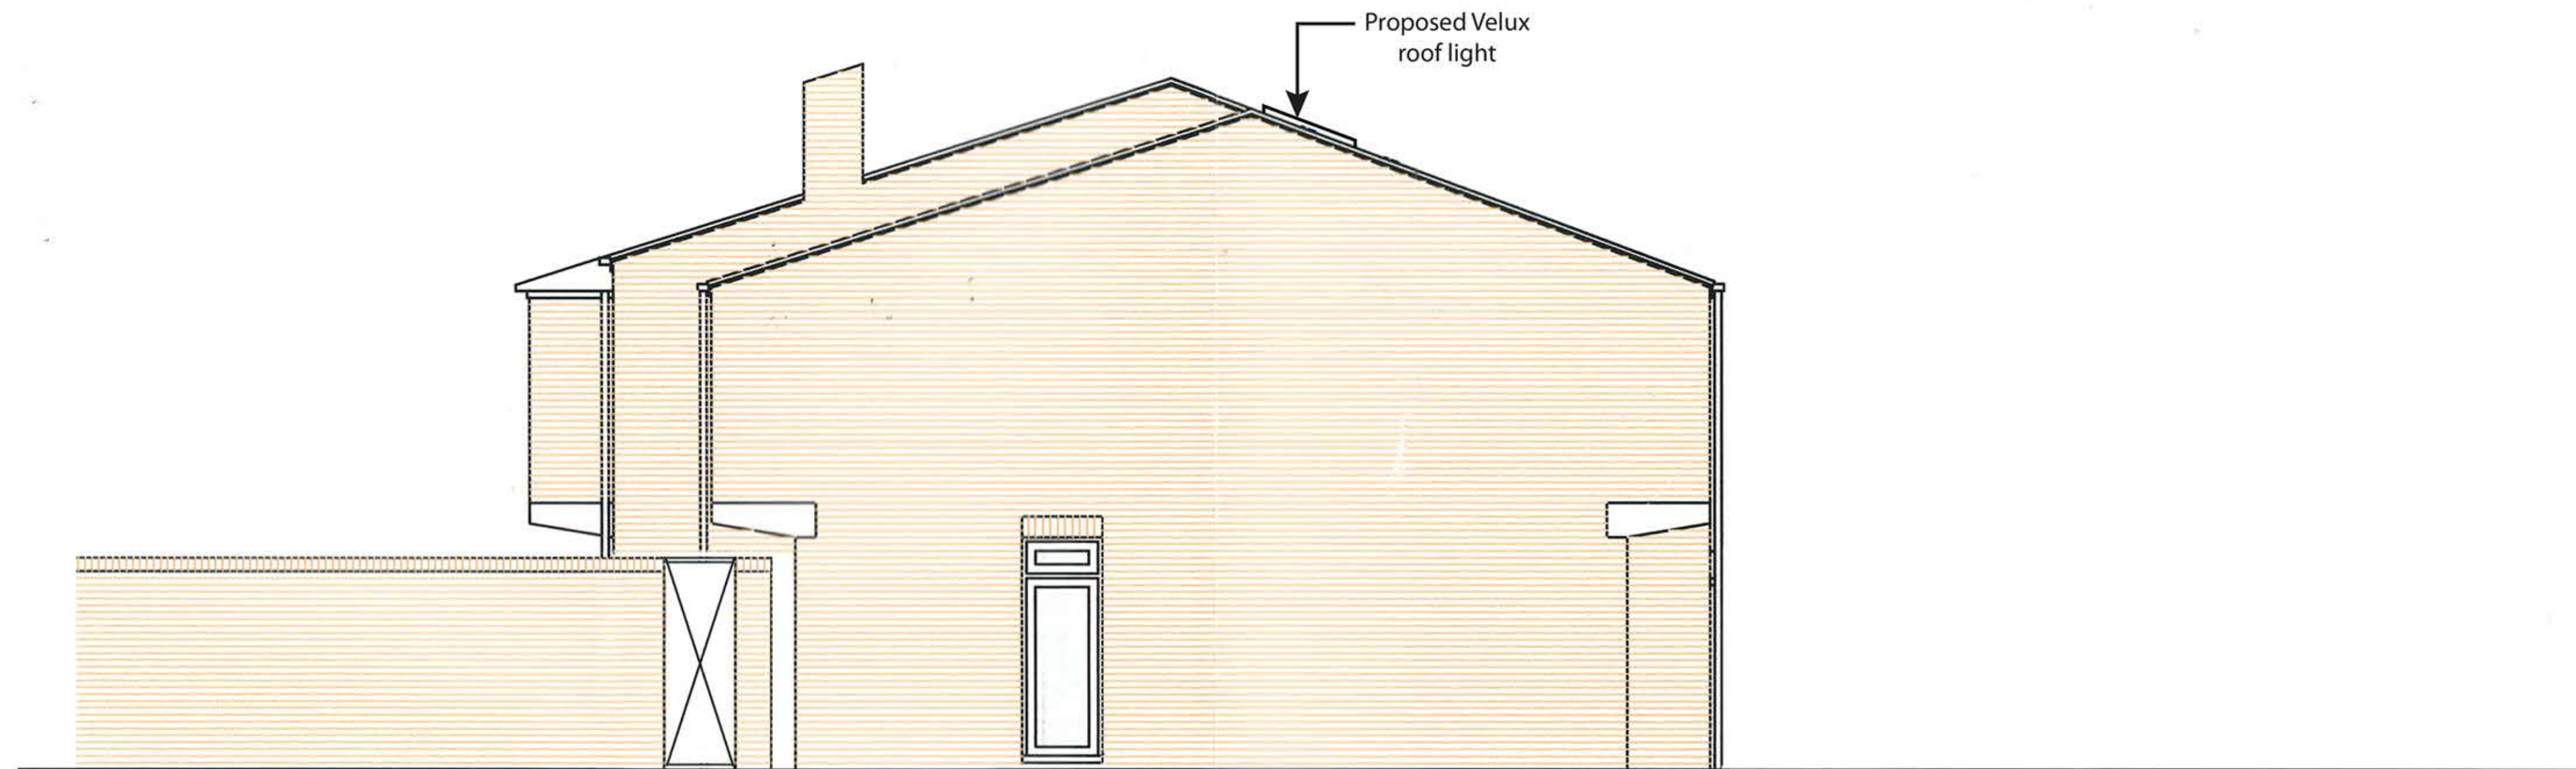

Side elevation to the South East

| | | | |
|----------------|------------------------------------|------------|--|
| Project: | 32 West Hill Park London N6 6ND | Drwg. No.: | 100 AP(0)200 |
| Drawing Title: | Proposed Elevations | Status: | Planning Application (Not for Construction) |
| Scale: | 1:50 @ A1 | Revision: | A |
| Drwg. Created: | | | |