




Proposed ground floor plan

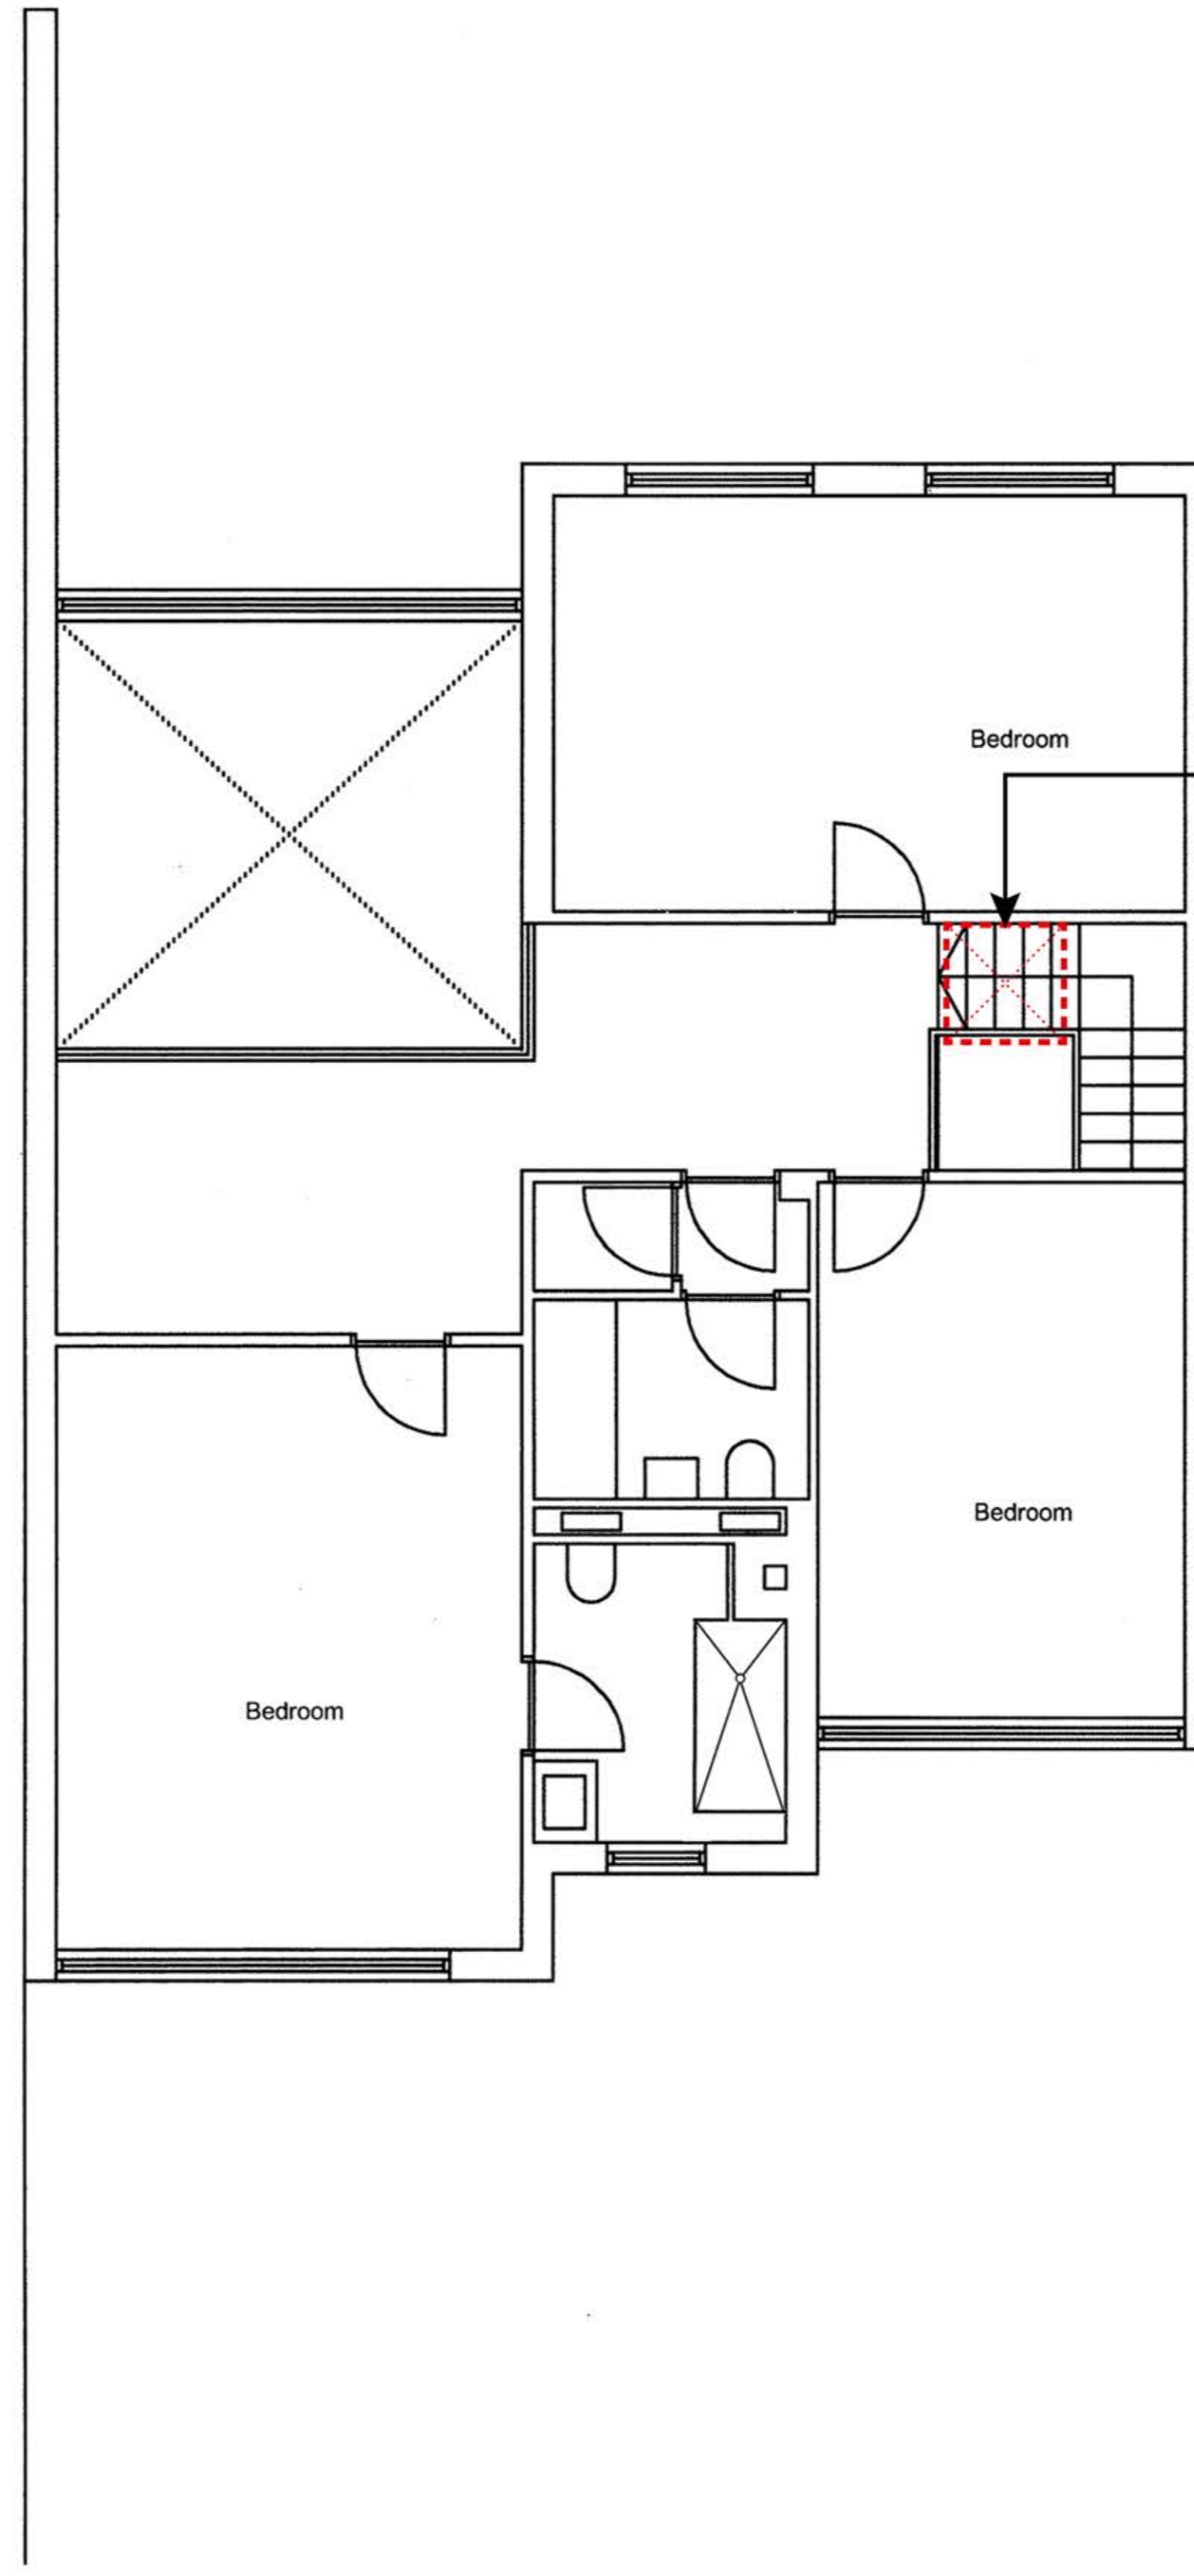

Proposed first floor plan

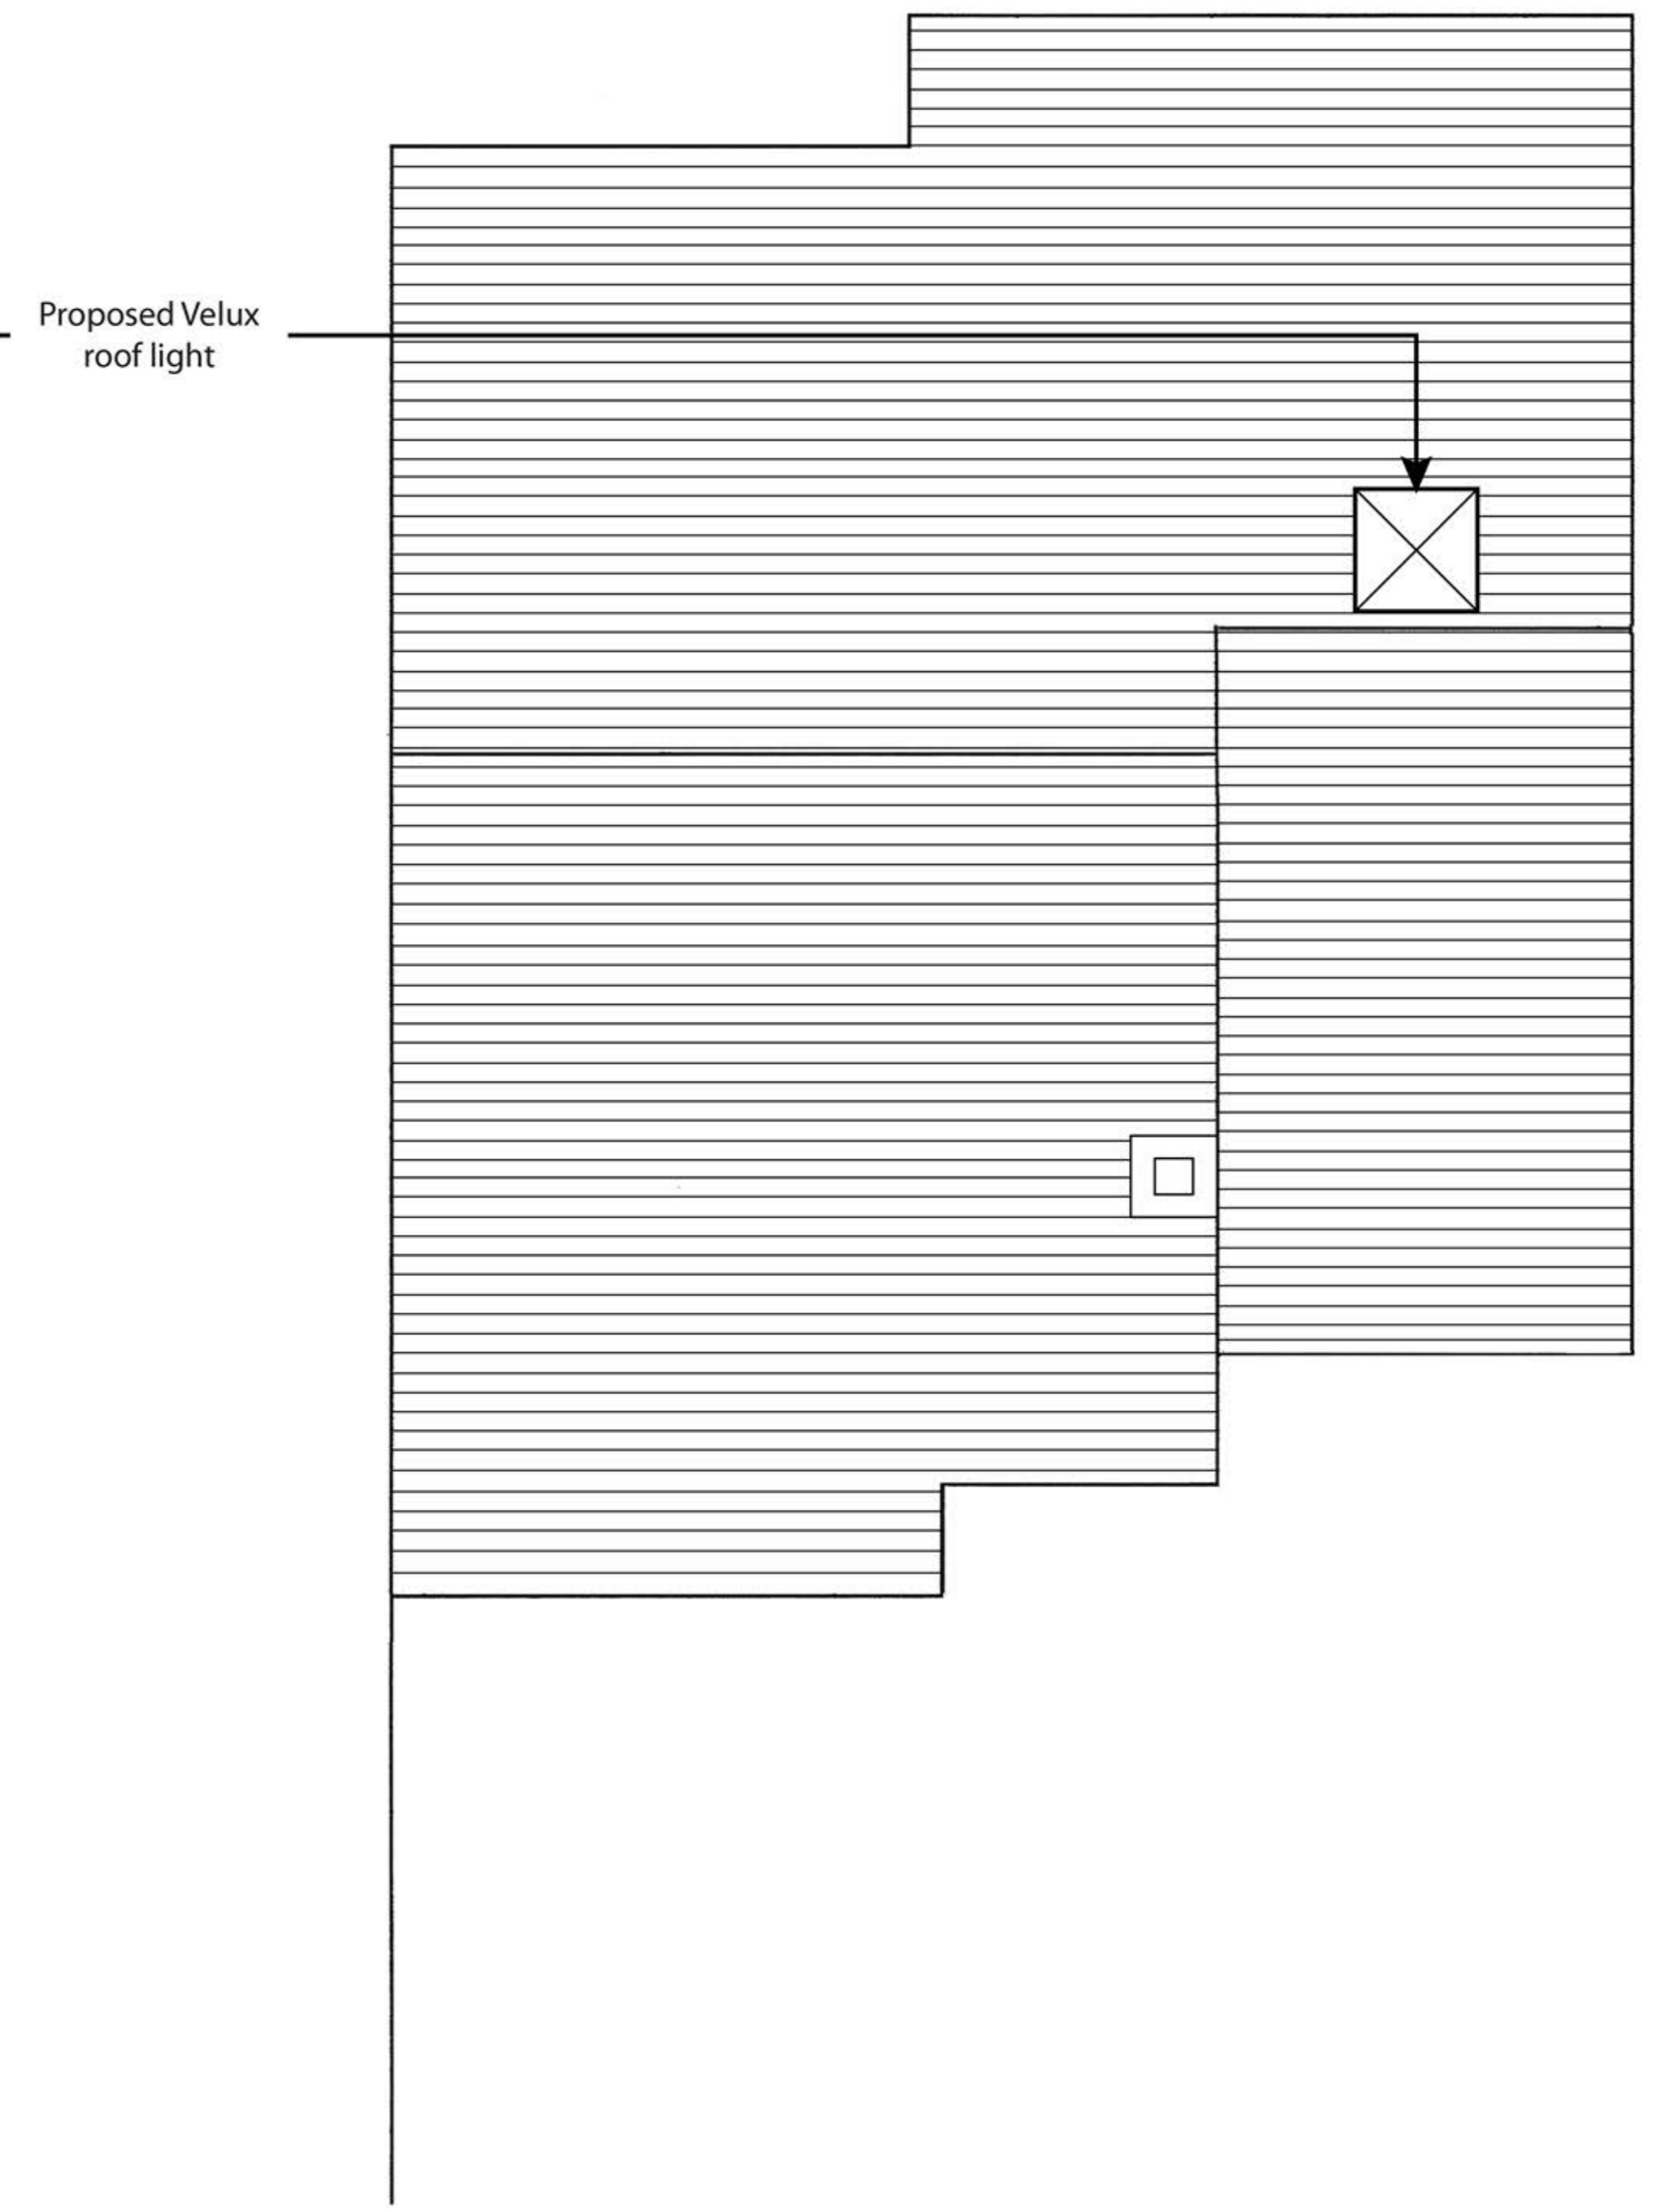

Proposed roof plan

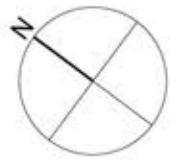

| | | | |
|----------------|------------------------------------|------------|--|
| Project: | 32 West Hill Park London N6 6ND | Drwg. No.: | 100 AP(0)100 |
| Drawing Title: | Proposed Plans | Status: | Planning Application (Not for Construction) |
| Scale: | 1:50 @ A1 | Revision: | A |
| Drwg. Created: | | | |