


Section A-A as proposed

scale 1:50

5 No. 'Velux Conservation' roof lights to finish flush with existing roof tiles

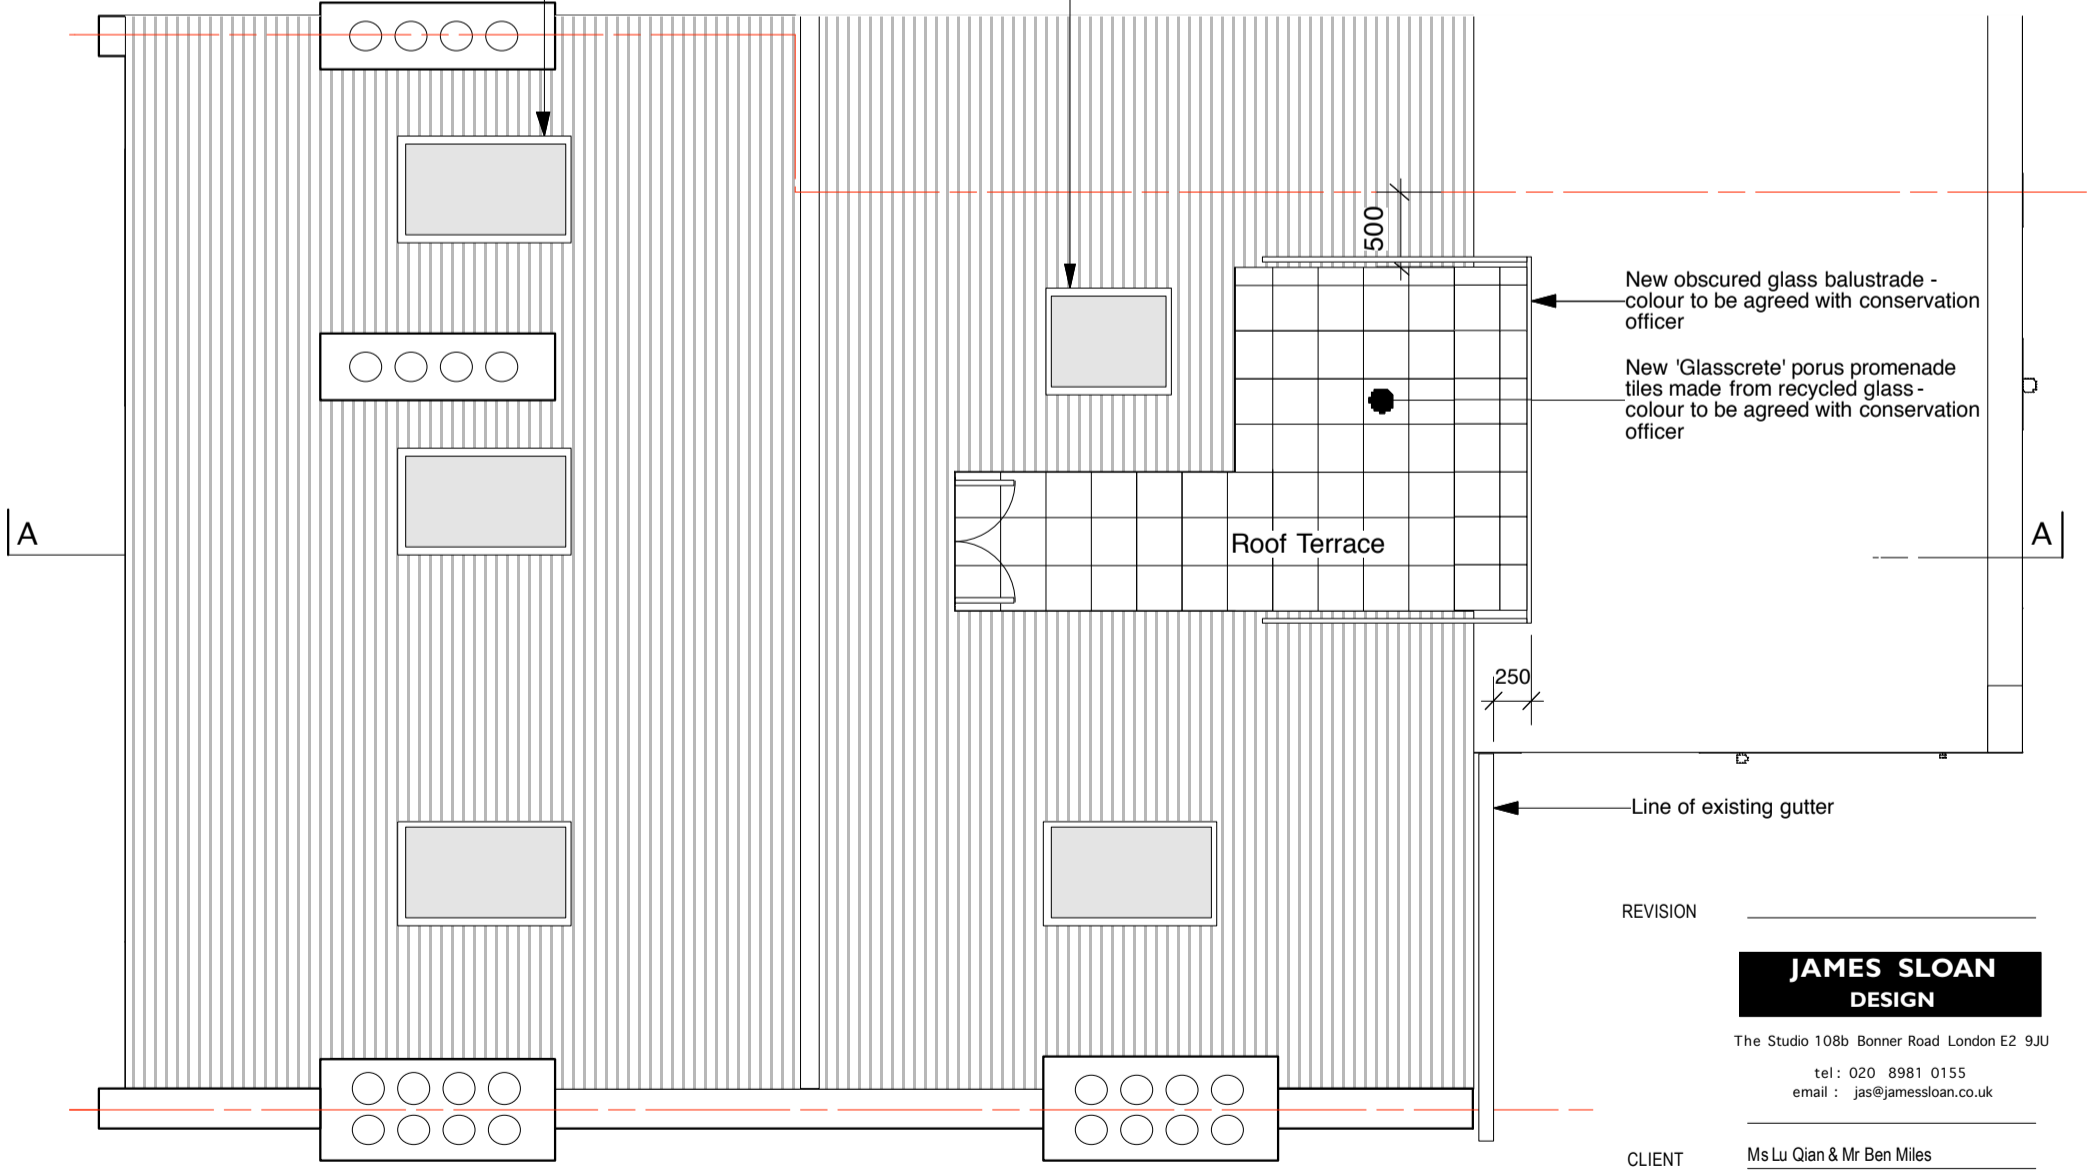

Roof Floor Plan as proposed - Scheme 7

scale 1:50

REVISION

**JAMES SLOAN DESIGN**

The Studio 108b Bonner Road London E2 9JU  
tel: 020 8981 0155  
email: jas@jamesloan.co.uk

CLIENT Ms Lu Qian & Mr Ben Miles

PROJECT 24 Grove Place, NW3 1JP

DRAWING as titled

SCALE As Indicated DATE JAN 2011

DRAWING NO. **10/035/2/004**A

DO NOT SCALE OFF THIS DRAWING. ALL DIMENSIONS ARE TO BE CHECKED PRIOR TO CONSTRUCTION. ALL COPYRIGHTS RELATING TO THE DESIGN WORK CONTAINED ON THIS DRAWING TO BE RETAINED BY James A. Sloan

Revision A 14/2/14  
Roof terrace balustrade position amended to allow secure fixing through flat roof