


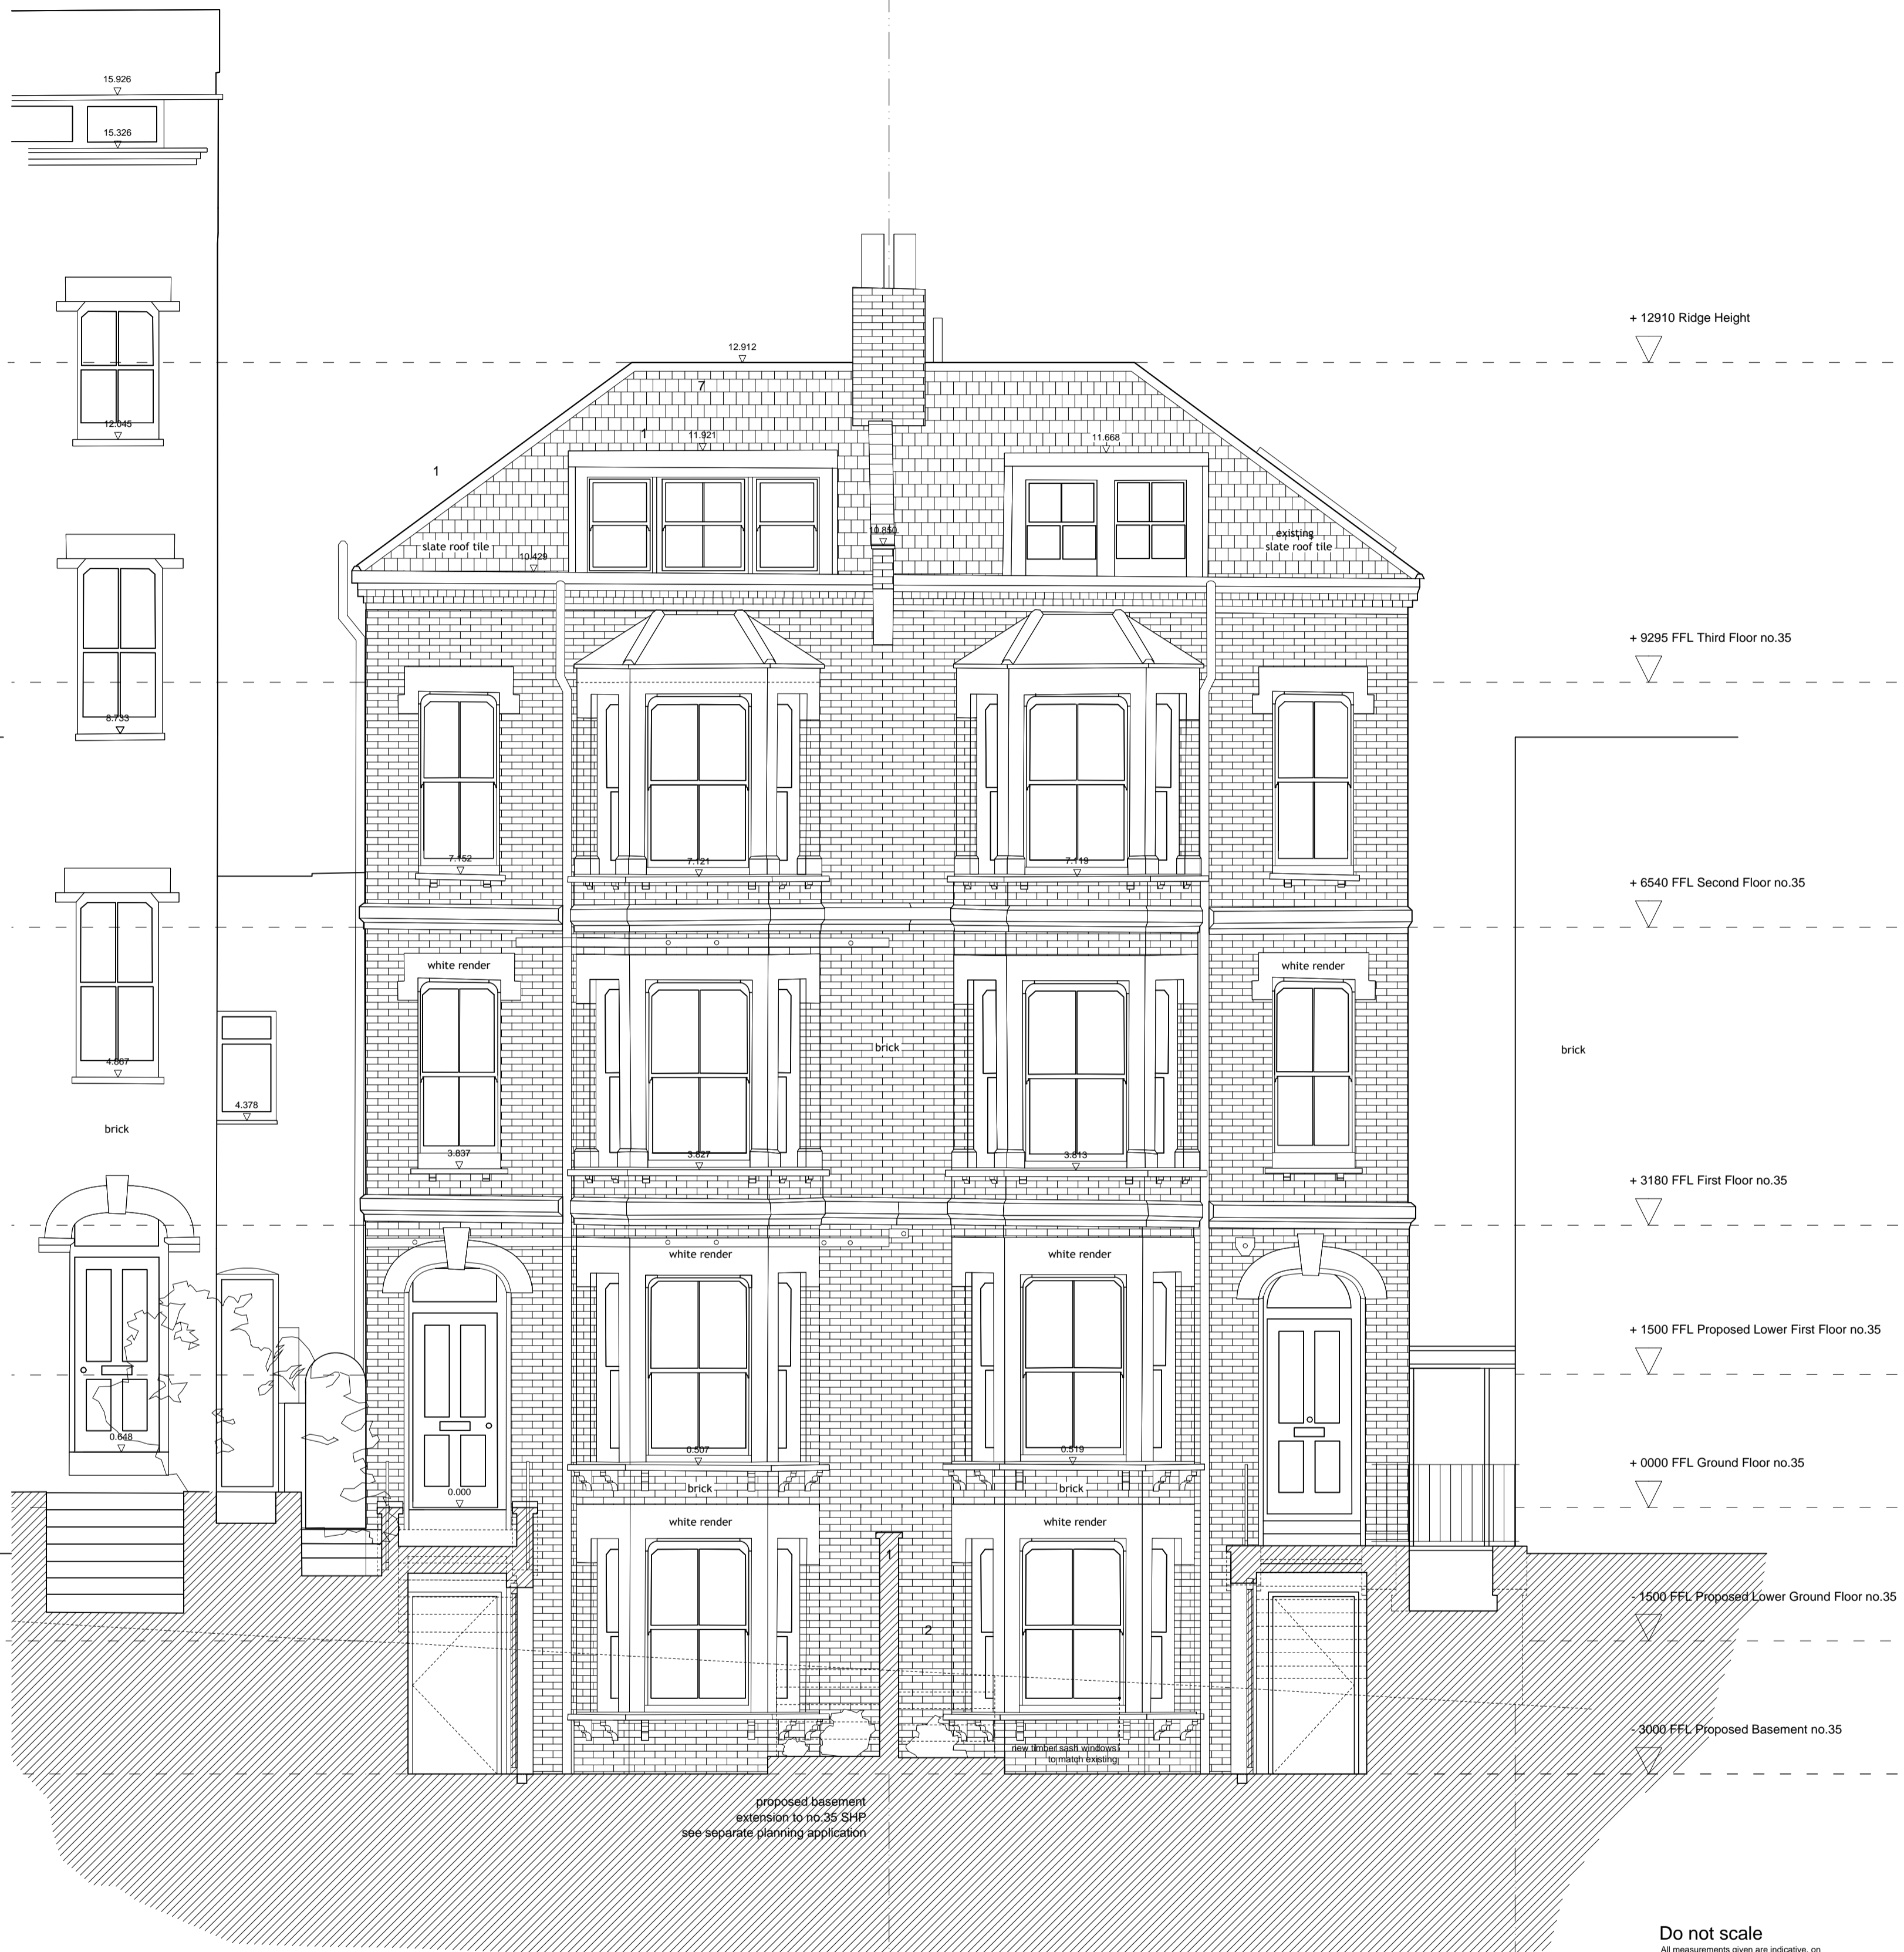

PROPOSED FRONT ELEVATION

Key:

1. Brick boundary wall rebuilt as shown
2. New brickwork to match existing
3. Wildflower meadow roof




PROPOSED SECTION A-A

Key:

1. Brick boundary wall rebuilt as shown
2. New brickwork to match existing
3. Wildflower meadow roof

33 South Hill Park

33 South Hill Park

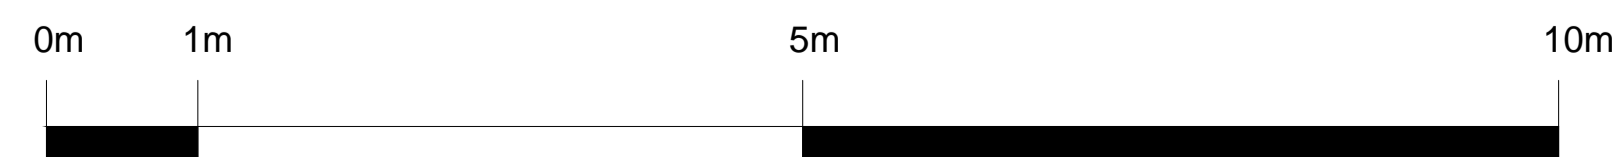

Do not scale
 All measurements given are indicative, on site dimensions must be determined prior to the purchase or manufacture of any components.
 All discrepancies between indicative dimensions given and those measured on site to be brought to architect's attention.

David Mikhail Architects
 10-11 Clerkenwell Green
 London EC1R 0DP

Project: 33 South Hill Park
 Client: Adam & Beate Lewis

PROPOSED FRONT ELEVATION & SECTION A-A
 AL(1) 200

Scale: 1:50 @ A1 / 1:100 @ A3

Drawing Status: Date:
 PLANNING 10/01/2014