


PROPOSED GROUND FLOOR

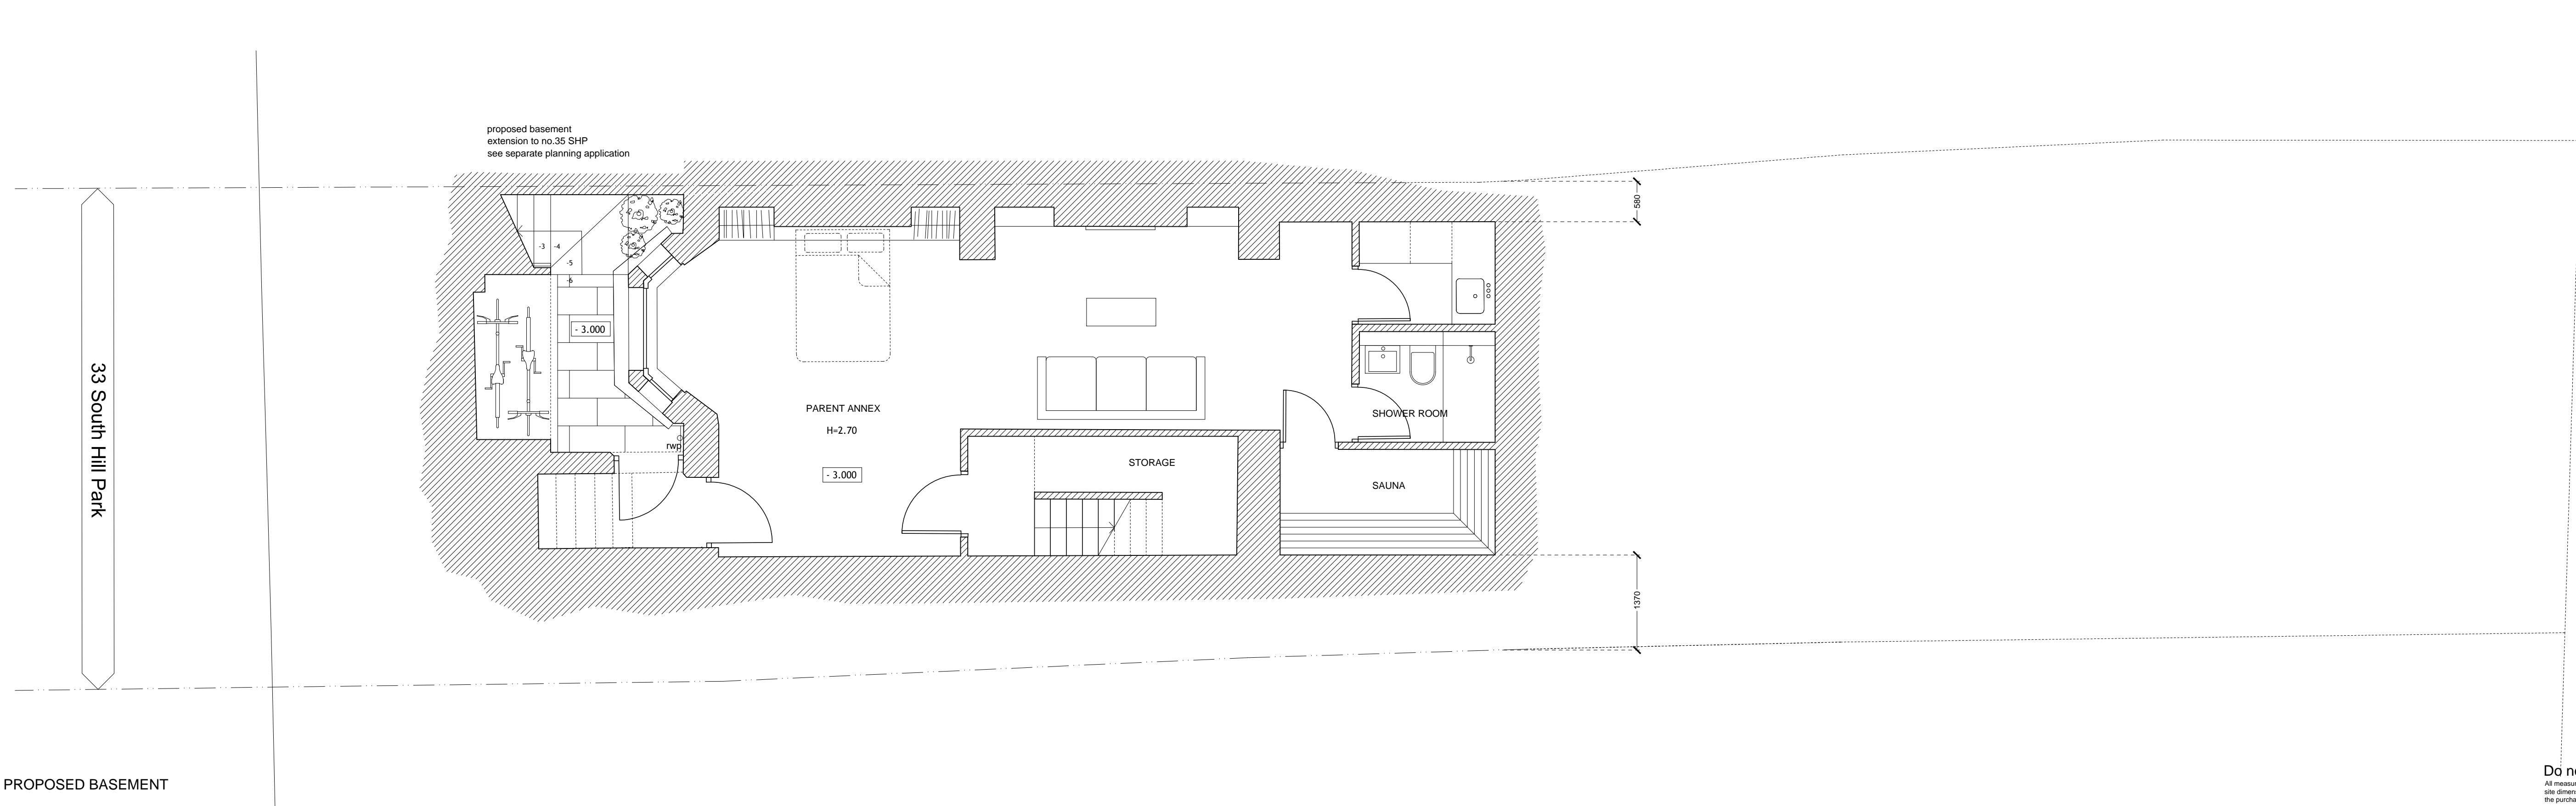

PROPOSED BASEMENT

Do not scale
 All measurements given are indicative, on site dimensions must be determined prior to the purchase or manufacture of any components.
 All discrepancies between indicative dimensions given and those measured on site to be brought to architect's attention.

David Mikhail Architects
 10-11 Clerkenwell Green
 London EC1R 0DP

Project: 33 South Hill Park
 Client: Adam & Beate Lewis

PROPOSED BASEMENT & GROUND FLOOR PLANS
 AL(1) 100

Scale: 1:50 @ A1 / 1:100 @ A3

Drawing Status: Date:
 PLANNING 10/01/2014

