


No 10 MULBERRY CLOSE

No 9 MULBERRY CLOSE

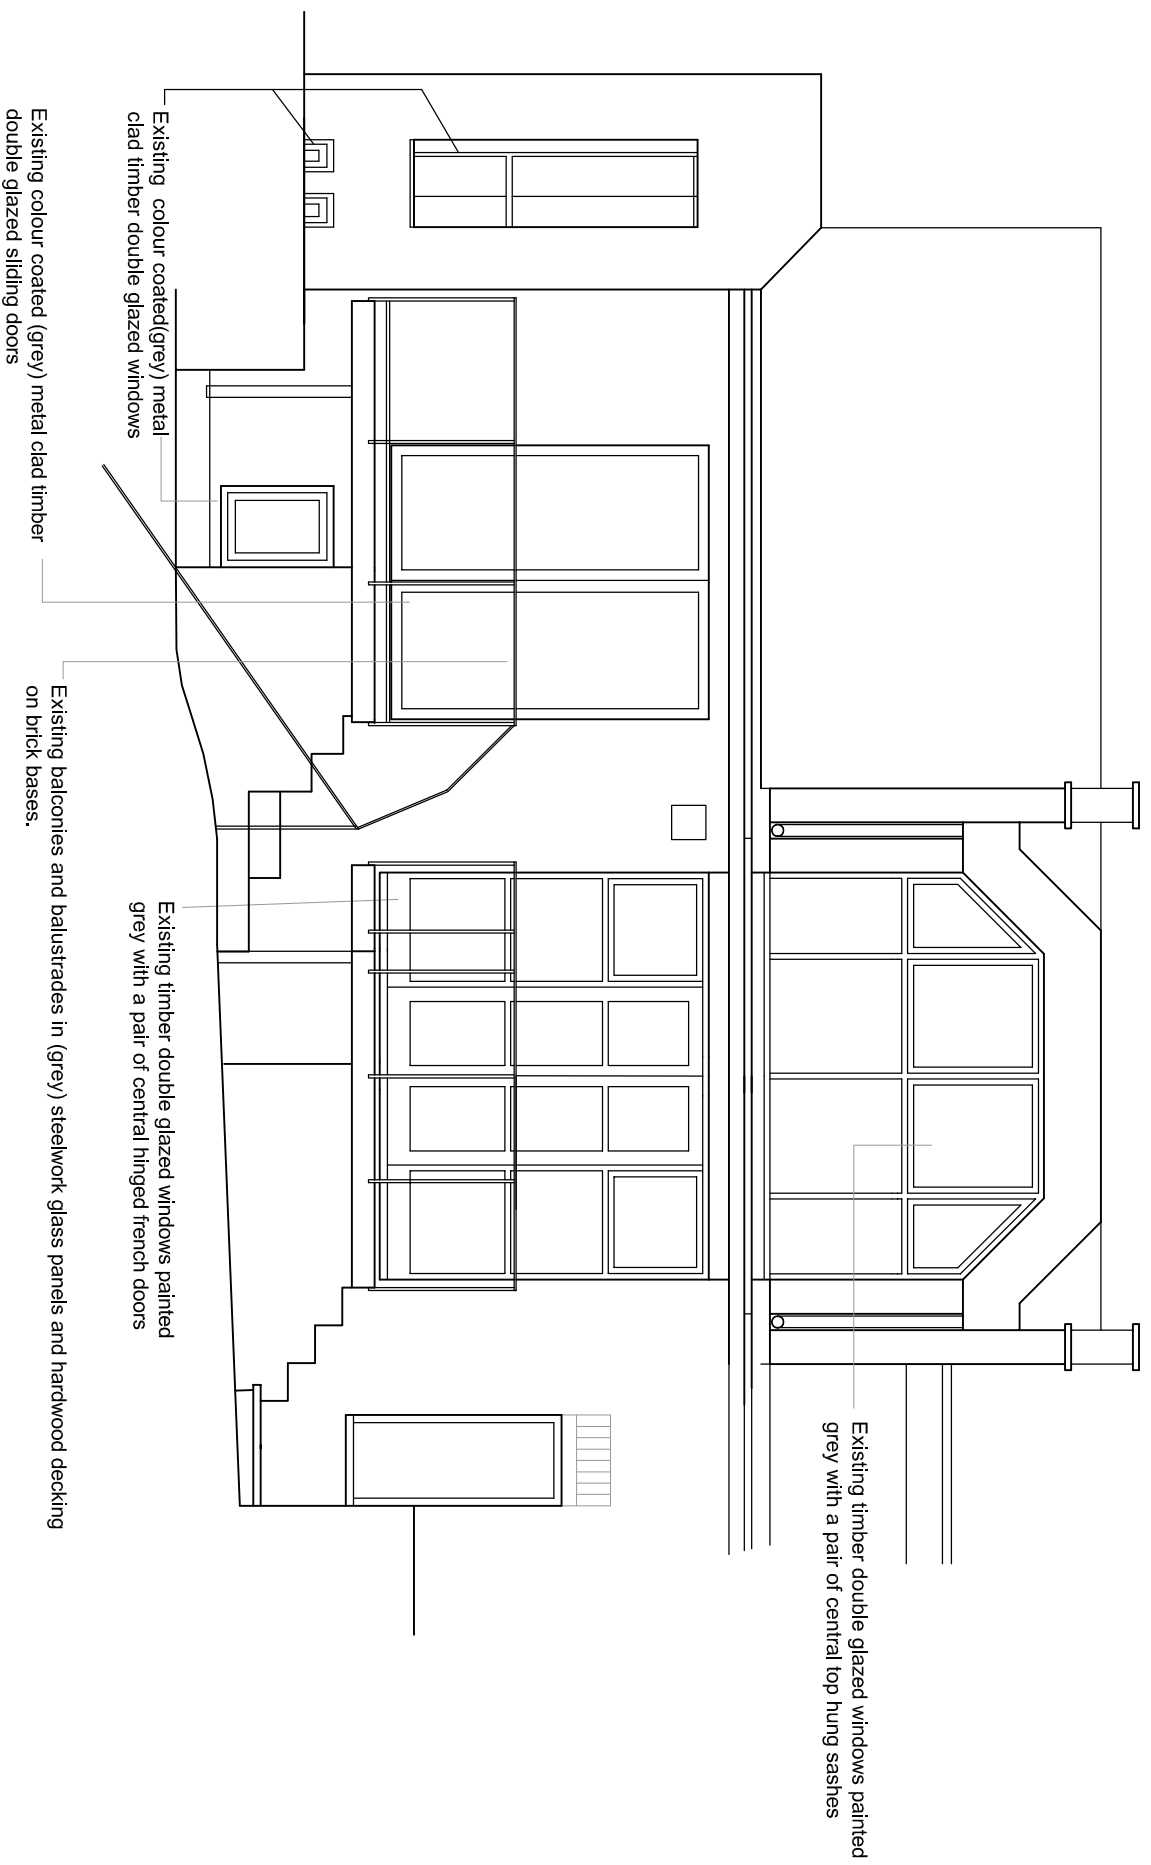

EXISTING NORTH WEST ELEVATION



LUSARDI

ARCHITECTS AND DESIGNERS

Drawing Title: Existing north west elevation

Unit 215 Kings Wharf, 301 Kingsland Road, London E8 4DS
Tel: 0044 (0)20 7684 7040 Fax: 0044 (0)20 7684 2463

Scale: 1:50 @A3 Landscape **Date:** 17/03/14

Job Title: 10 MULBERRY CLOSE, LONDON NW3 5UP

Drawing Number: 14-150-E1