


No 10 MULBERRY CLOSE

No 9 MULBERRY CLOSE

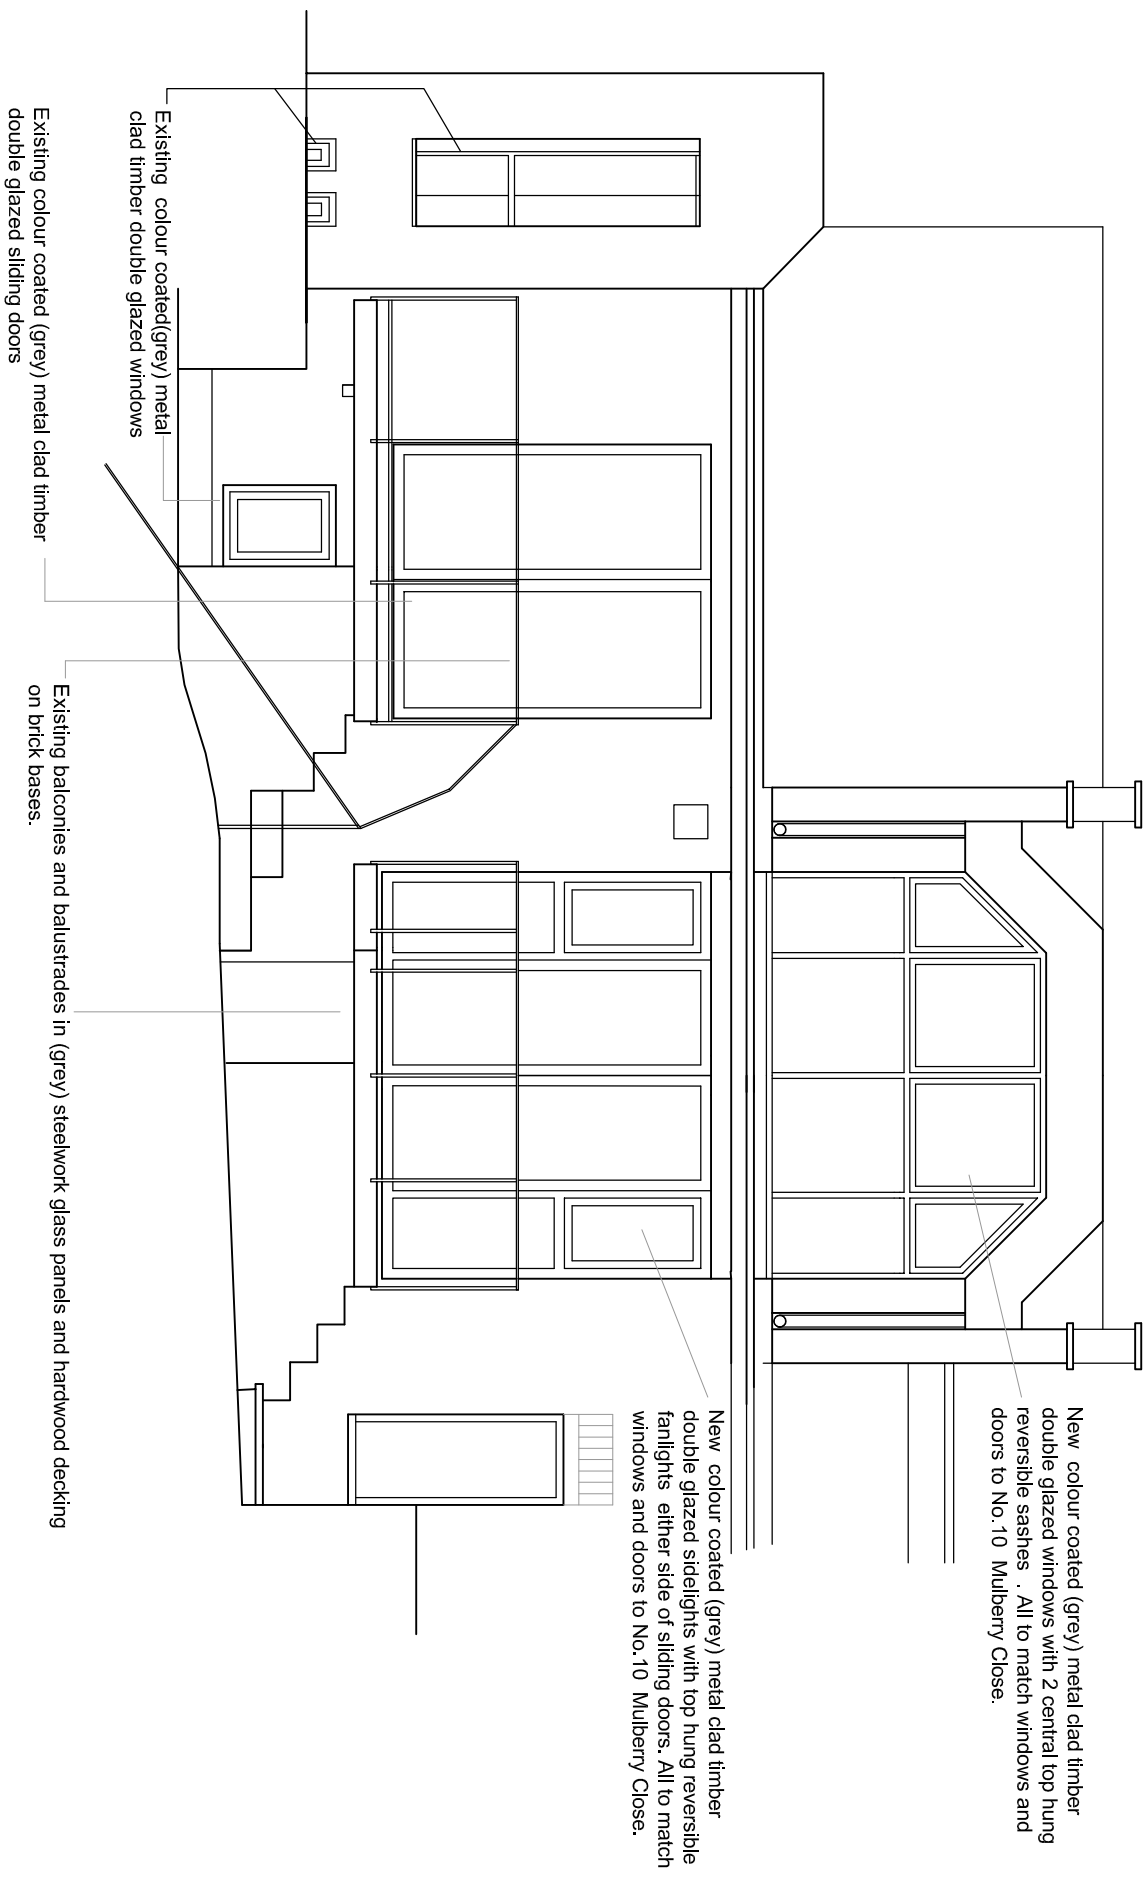

PROPOSED NORTH WEST ELEVATION

LUSARDI

ARCHITECTS AND DESIGNERS

Unit 215 Kings Wharf, 301 Kingsland Road, London E8 4DS  
Tel: 0044 (0)20 7684 7040 Fax: 0044 (0)20 7684 2463

Drawing Title: Proposed north west elevation

Scale: 1:50 @A3 Landscape

Job Title: 10 MULBERRY CLOSE, LONDON NW3 5UP

Drawing Number: 14-150-P1

Date: 17/03/14

